

LEGEND: -

SYMBOL	DESCRIPTION
	FIRE HOSE CABINET
	100# FIRE HYDRANT PIPE
	80# DRAIN PIPE
	300 MM WIDE DRAIN CHANNEL
	300 MM WIDE SCUPPER DRAIN
	100# DRAIN PIPE FOR B1 & B2 DRAINAGE

R | S | M | S
ARCHITECTS




 D.T.P. (G) S.T.P. (G) C.T.P. (Br.)
 Member Member Chairman
 B.P.C. B.P.C. B.P.C.




 AD PA OL ATP

Checked and found ok for PPHS Health
(Internal) Service only with no comments in
in forwarding letter to the Secy D. 5/10/15
Superintending Engineer (HQ)
HUDA, Faridkot. (Pn)


(RAM AVTAR BASSI)
A.D.

(BALWANT SINGH)
S.D.

For Calder Developers Private Limited

[Signature]
Authorised Signatory

Drawing Title:-	Drawing No:-
FLOOR PLAN & AREA CALCULATION OF BASEMENT-3	BS-03

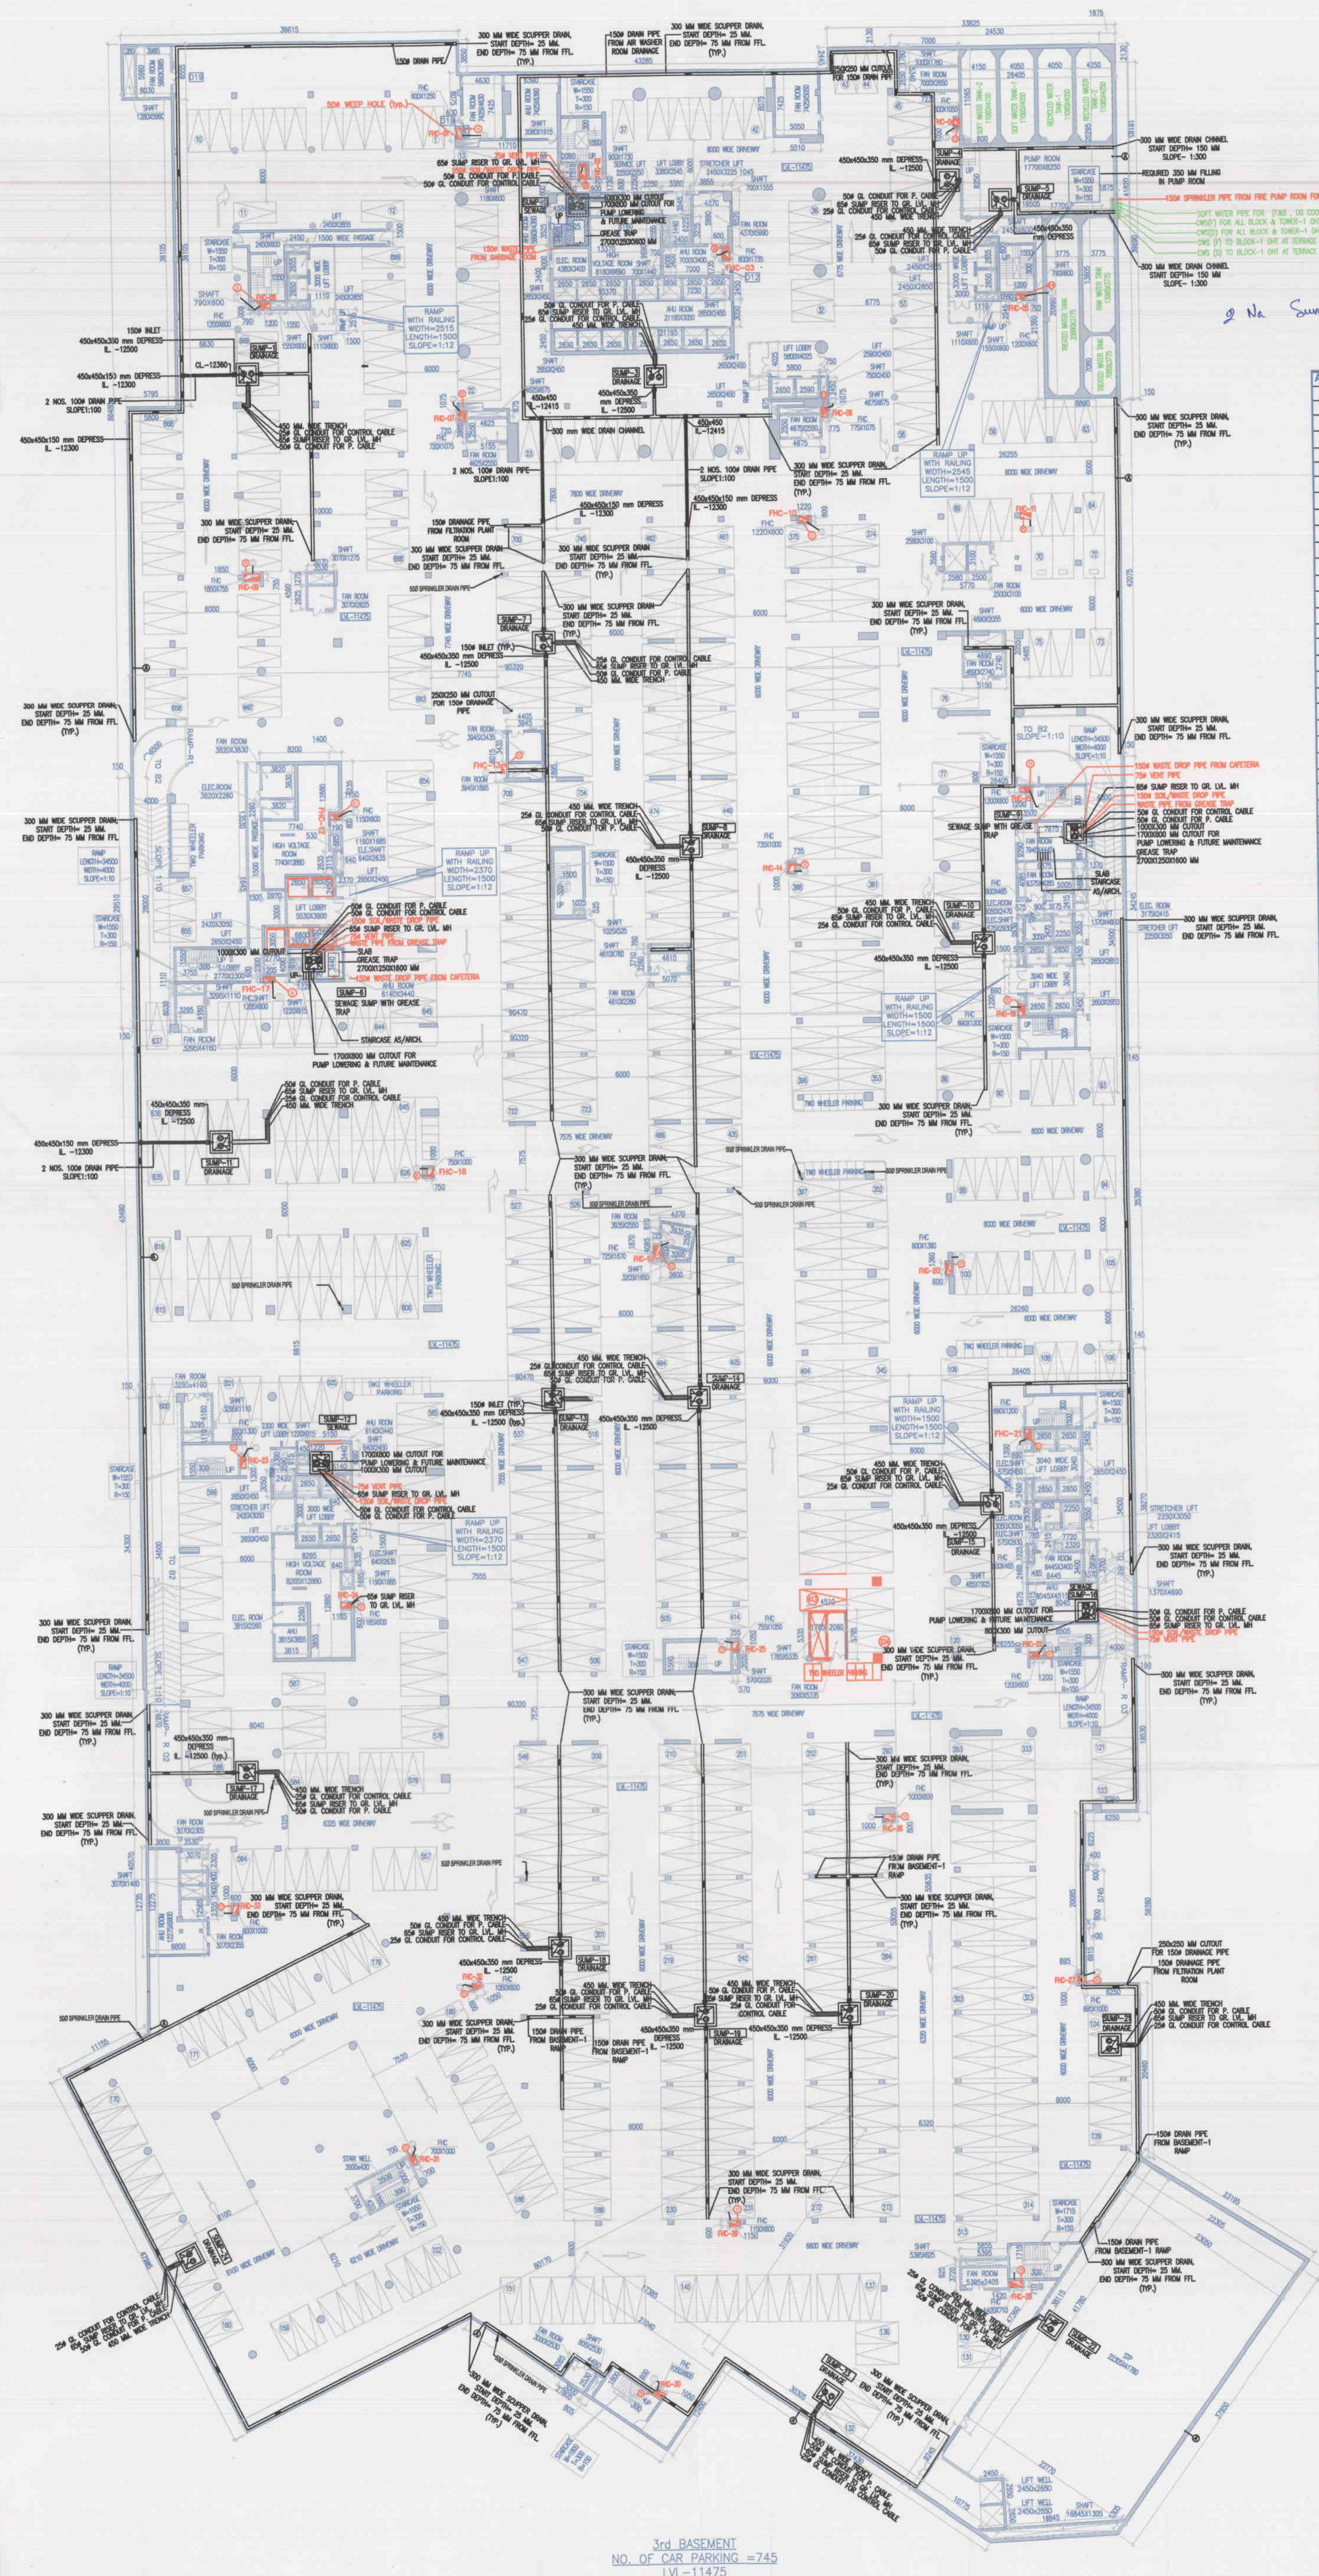

AREA CALCULATION OF BASEMENT-3									
GROSS - A									
B1	1	X	58.945	X	1.846		=	108.569	SQM
B2	0.5	X	(24.530+26.400)	X	2.130		=	54.246	SQM
B3	1	X	26.405	X	36.950		=	1046.014	SQM
B4	1	X	50.300	X	86.440		=	7819.374	SQM
B5	1	X	28.255	X	42.075		=	1104.679	SQM
B6	1	X	26.405	X	35.510		=	2689.770	SQM
B7	1	X	50.430	X	54.245		=	694.235	SQM
B8	1	X	90.320	X	29.380		=	929.079	SQM
B9	1	X	90.320	X	43.460		=	3928.017	SQM
B10	1	X	26.405	X	36.270		=	2163.121	SQM
B11	1	X	26.405	X	36.270		=	957.709	SQM
B12	0.5	X	(40.570+53.055)	X	60.200		=	4228.106	SQM
B13	0.5	X	(55.834+59.290)	X	28.255		=	1508.284	SQM
B14	1	0.5	1.475	X	23.050		=	10.599	SQM
B15	0.5	X	22.770	X	37.660		=	432.061	SQM
B16	0.5	X	23.050	X	38.115		=	439.275	SQM
B17	0.5	X	(22.770+19.075)	X	9.045		=	154.862	SQM
B18	0.5	X	(31.620+47.040)	X	30.305		=	1201.260	SQM
B19	0.5	X	17.385	X	30.305		=	277.465	SQM
B20	0.5	X	(27.605+21.040)	X	6.000		=	322.830	SQM
B21	0.5	X	(86.170+11.155)	X	47.305		=	2100.065	SQM
B22	0.5	X	1.875	X	2.130		=	1.997	SQM
								TOTAL	33341.758 SQM
CUTOUT AREA									
GROSS - C									
C15	1	X	8.145	X	1.845		=	15.025	SQM
C16	1	X	4.285	X	5.055		=	245.508	SQM
C17	1	X	7.440	X	3.250		=	24.115	SQM
C18	1	X	6.800	X	30.105		=	209.409	SQM
C19	1	X	6.250	X	26.085		=	145.531	SQM
								TOTAL	620.591 SQM
SERVICES AREA									
GROSS - B									
B112	1	X	6.030	X	6.555		=	39.527	SQM
B113	1	X	11.710	X	8.075		=	94.558	SQM
B114	1	X	5.510	X	8.075		=	44.453	SQM
B115	1	X	7.230	X	5.940		=	38.656	SQM
B116	1	X	16.550	X	20.255		=	334.869	SQM
B117	0.5	X	(20.250+16.165)	X	1.875		=	36.056	SQM
B118	1	X	6.800	X	21.360		=	190.104	SQM
B119	1	X	1.945	X	6.000		=	11.871	SQM
B120	1	X	3.855	X	47.225		=	23.997	SQM
B121	1	X	7.230	X	4.000		=	28.920	SQM
B122	1	X	4.910	X	7.500		=	33.297	SQM
B123	1	X	13.370	X	4.000		=	53.480	SQM
B124	1	X	13.370	X	3.550		=	41.085	SQM
B125	2	X	5.155	X	3.985		=	20.541	SQM
B126	1	X	5.770	X	4.000		=	23.248	SQM
B127	1	X	9.155	X	5.485		=	32.515	S

BASEMENT-03 AREA