


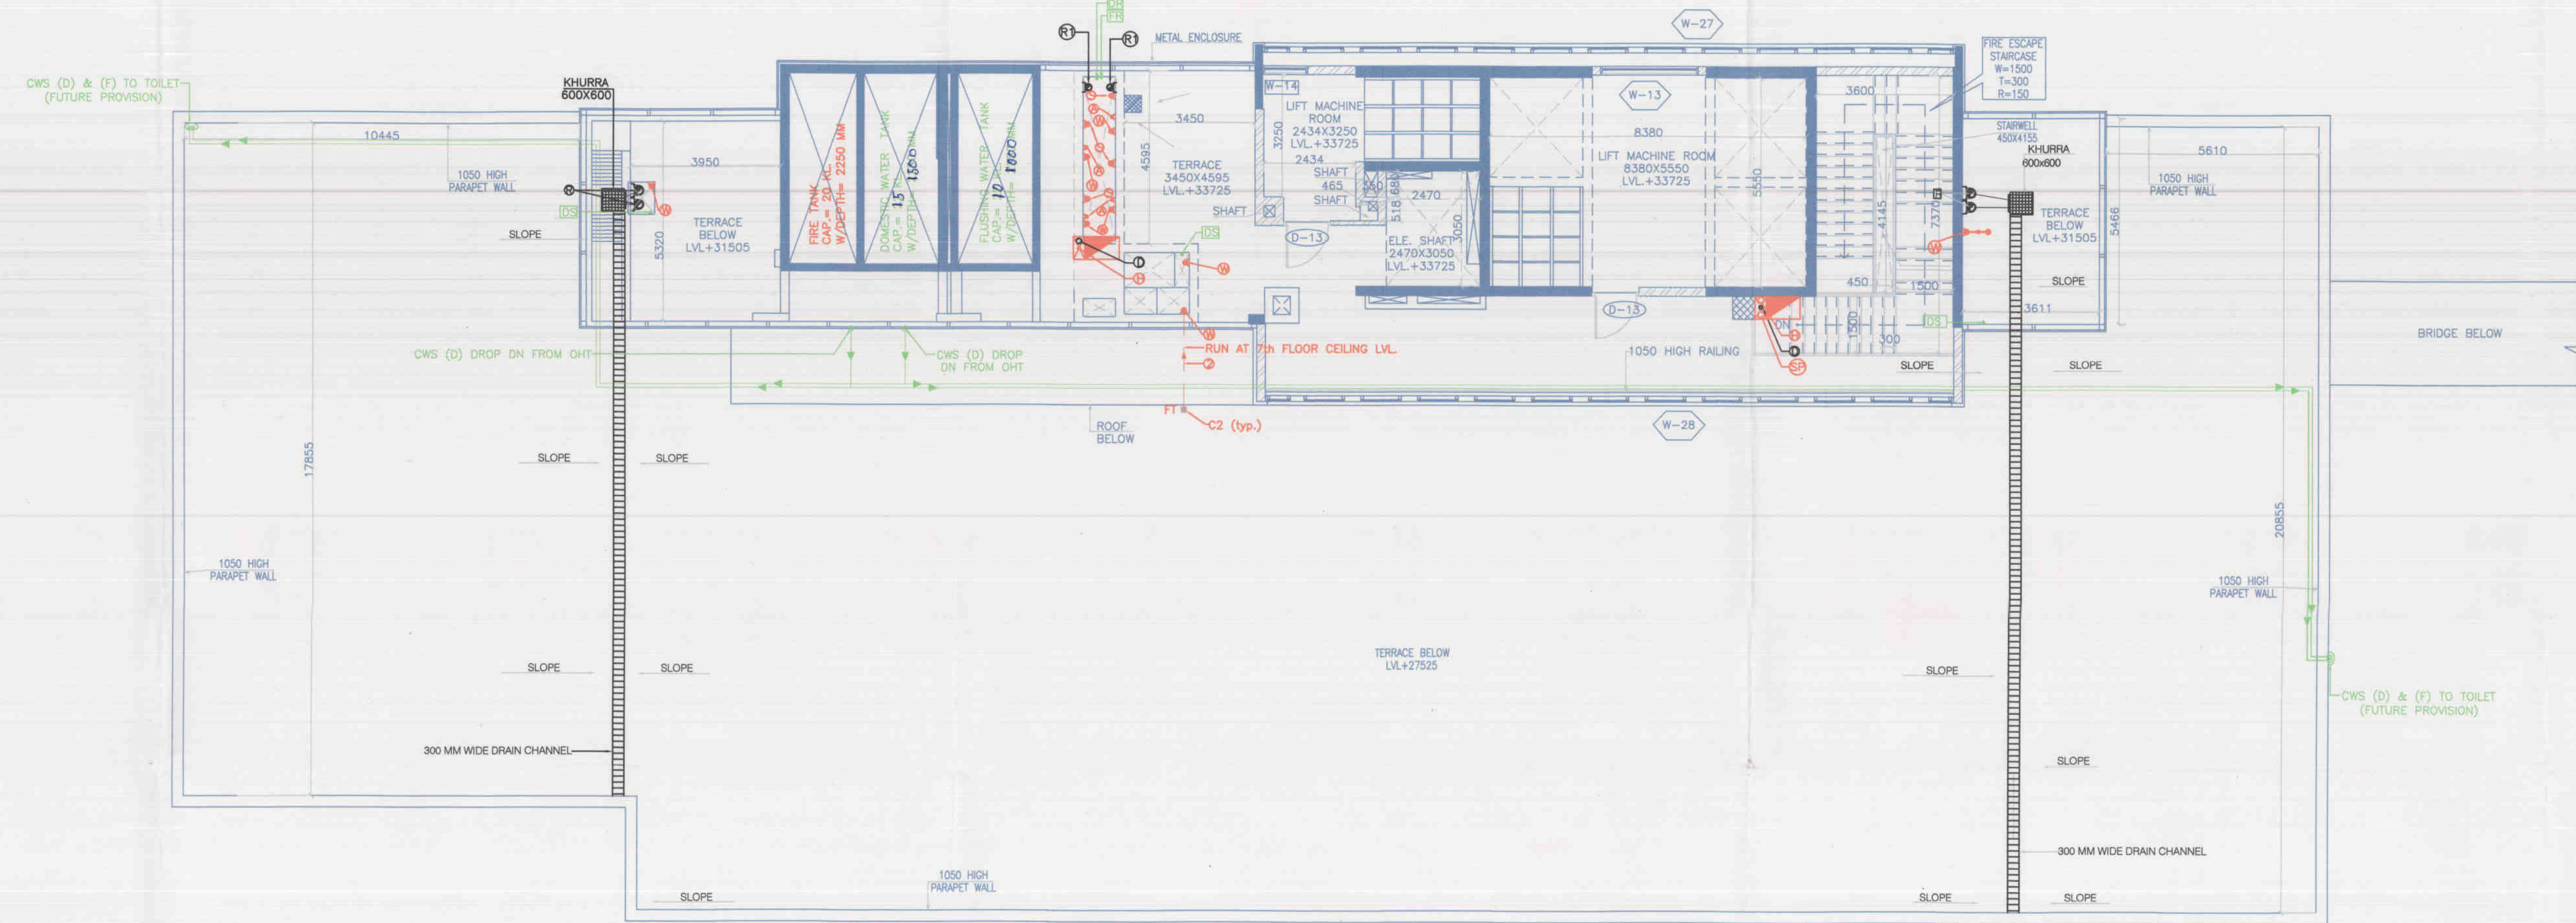

LMR FLOOR PLAN
LVL+33725
(BLOCK-2)



LMR ROOF PLAN
LVL+36710
(BLOCK-2)

Note :-

1. BUILDING WILL BE DESIGNED (STRUCTURES) AS PER RELEVANT IS CODES FOR EARTH QUAKE RESISTANCE.

2. BUILDING IS HAS AUTOMATIC SPRINKLER SYSTEM ON ALL FLOORS.

LEGEND:-

LEGEND:- FIRE

	FIRE HOSE CABINET
	150#HYDRANT PIPE
	80#DRAIN PIPE
	150#SPRINKLER PIPE

	150# SOIL PIPE H.C.I.P
	100# WASTE & VENT PIPE H.C.I.P
	75# A.S.PIPE H.C.I.P
	200# RAIN WATER PIPE
	150# RAIN WATER PIPE
	100# SOIL PIPE H.C.I
	100# WASTE PIPE H.C.I
	75# WASTE PIPE H.C.I
	75# WASTE PIPE H.C.I
	100# SOIL/WASTE PIPE H.C.I
	FR FLUSHING RISER TO OHT
	DR DOMESTIC RISER TO OHT
	DS DOMESTIC DROP PIPE
	FS FLUSHING DROP PIPE

Project:

PROPOSED BUILDING PLAN OF COMMERCIAL COLONY SITE MEASURING 12.13125 ACRES(LICENSE NO-05 OF 2015 DATED 6-8-2015)IN SECTOR-16 GURGAON MANESAR URBAN COMPLEX BEING DEVELOPED BY SH.KESHAV DUTT AND OTHERS IN COLABORATION WITH CALDER DEVELOPERS PVT LTD(LC.2895)

Associate Architects

RISMS ARCHITECTS

RSMS ARCHITECTS PVT. LTD.
69,Nora Niwas Bhawani Kunj
(Behind D2), Vasant Kunj,
New Delhi-110070.
Tel.: 011-26898616,26898617
www.rsms-arch.com

C.P. Singh
Member
R.P.C.

A.D. Singh
Member
R.P.C.

Checked and found ok for Public Health
(Sanitary) Services only subject to compliance
in forwarding to the S.D. (Sanitary) for
Superintending Engineer (Ho)
H.U.D.A., Panchkula.

(RAMAN KRISHNAN)
A.D.

(BALWANT SINGH)
S.D.

ARCHITECT'S SEAL
& SIGNATURE

OWNER'S SEAL
& SIGNATURE



For Calder Developers Private Limited
Authorized Signatory

MAY-2015.

Scale : 1:200

Drawing Title:-

LMR PLAN & LMR
ROOF PLAN
(BLOCK-2)

Drawing No:-

B2-04