


1. BUILDING WILL BE DESIGNED (STRUCTURES) AS PER RELEVANT IS CODES FOR EARTH QUAKE RESISTANCE.
2. THE BUILDING COMPLY WITH FIRE NORMS

LEGEND:-

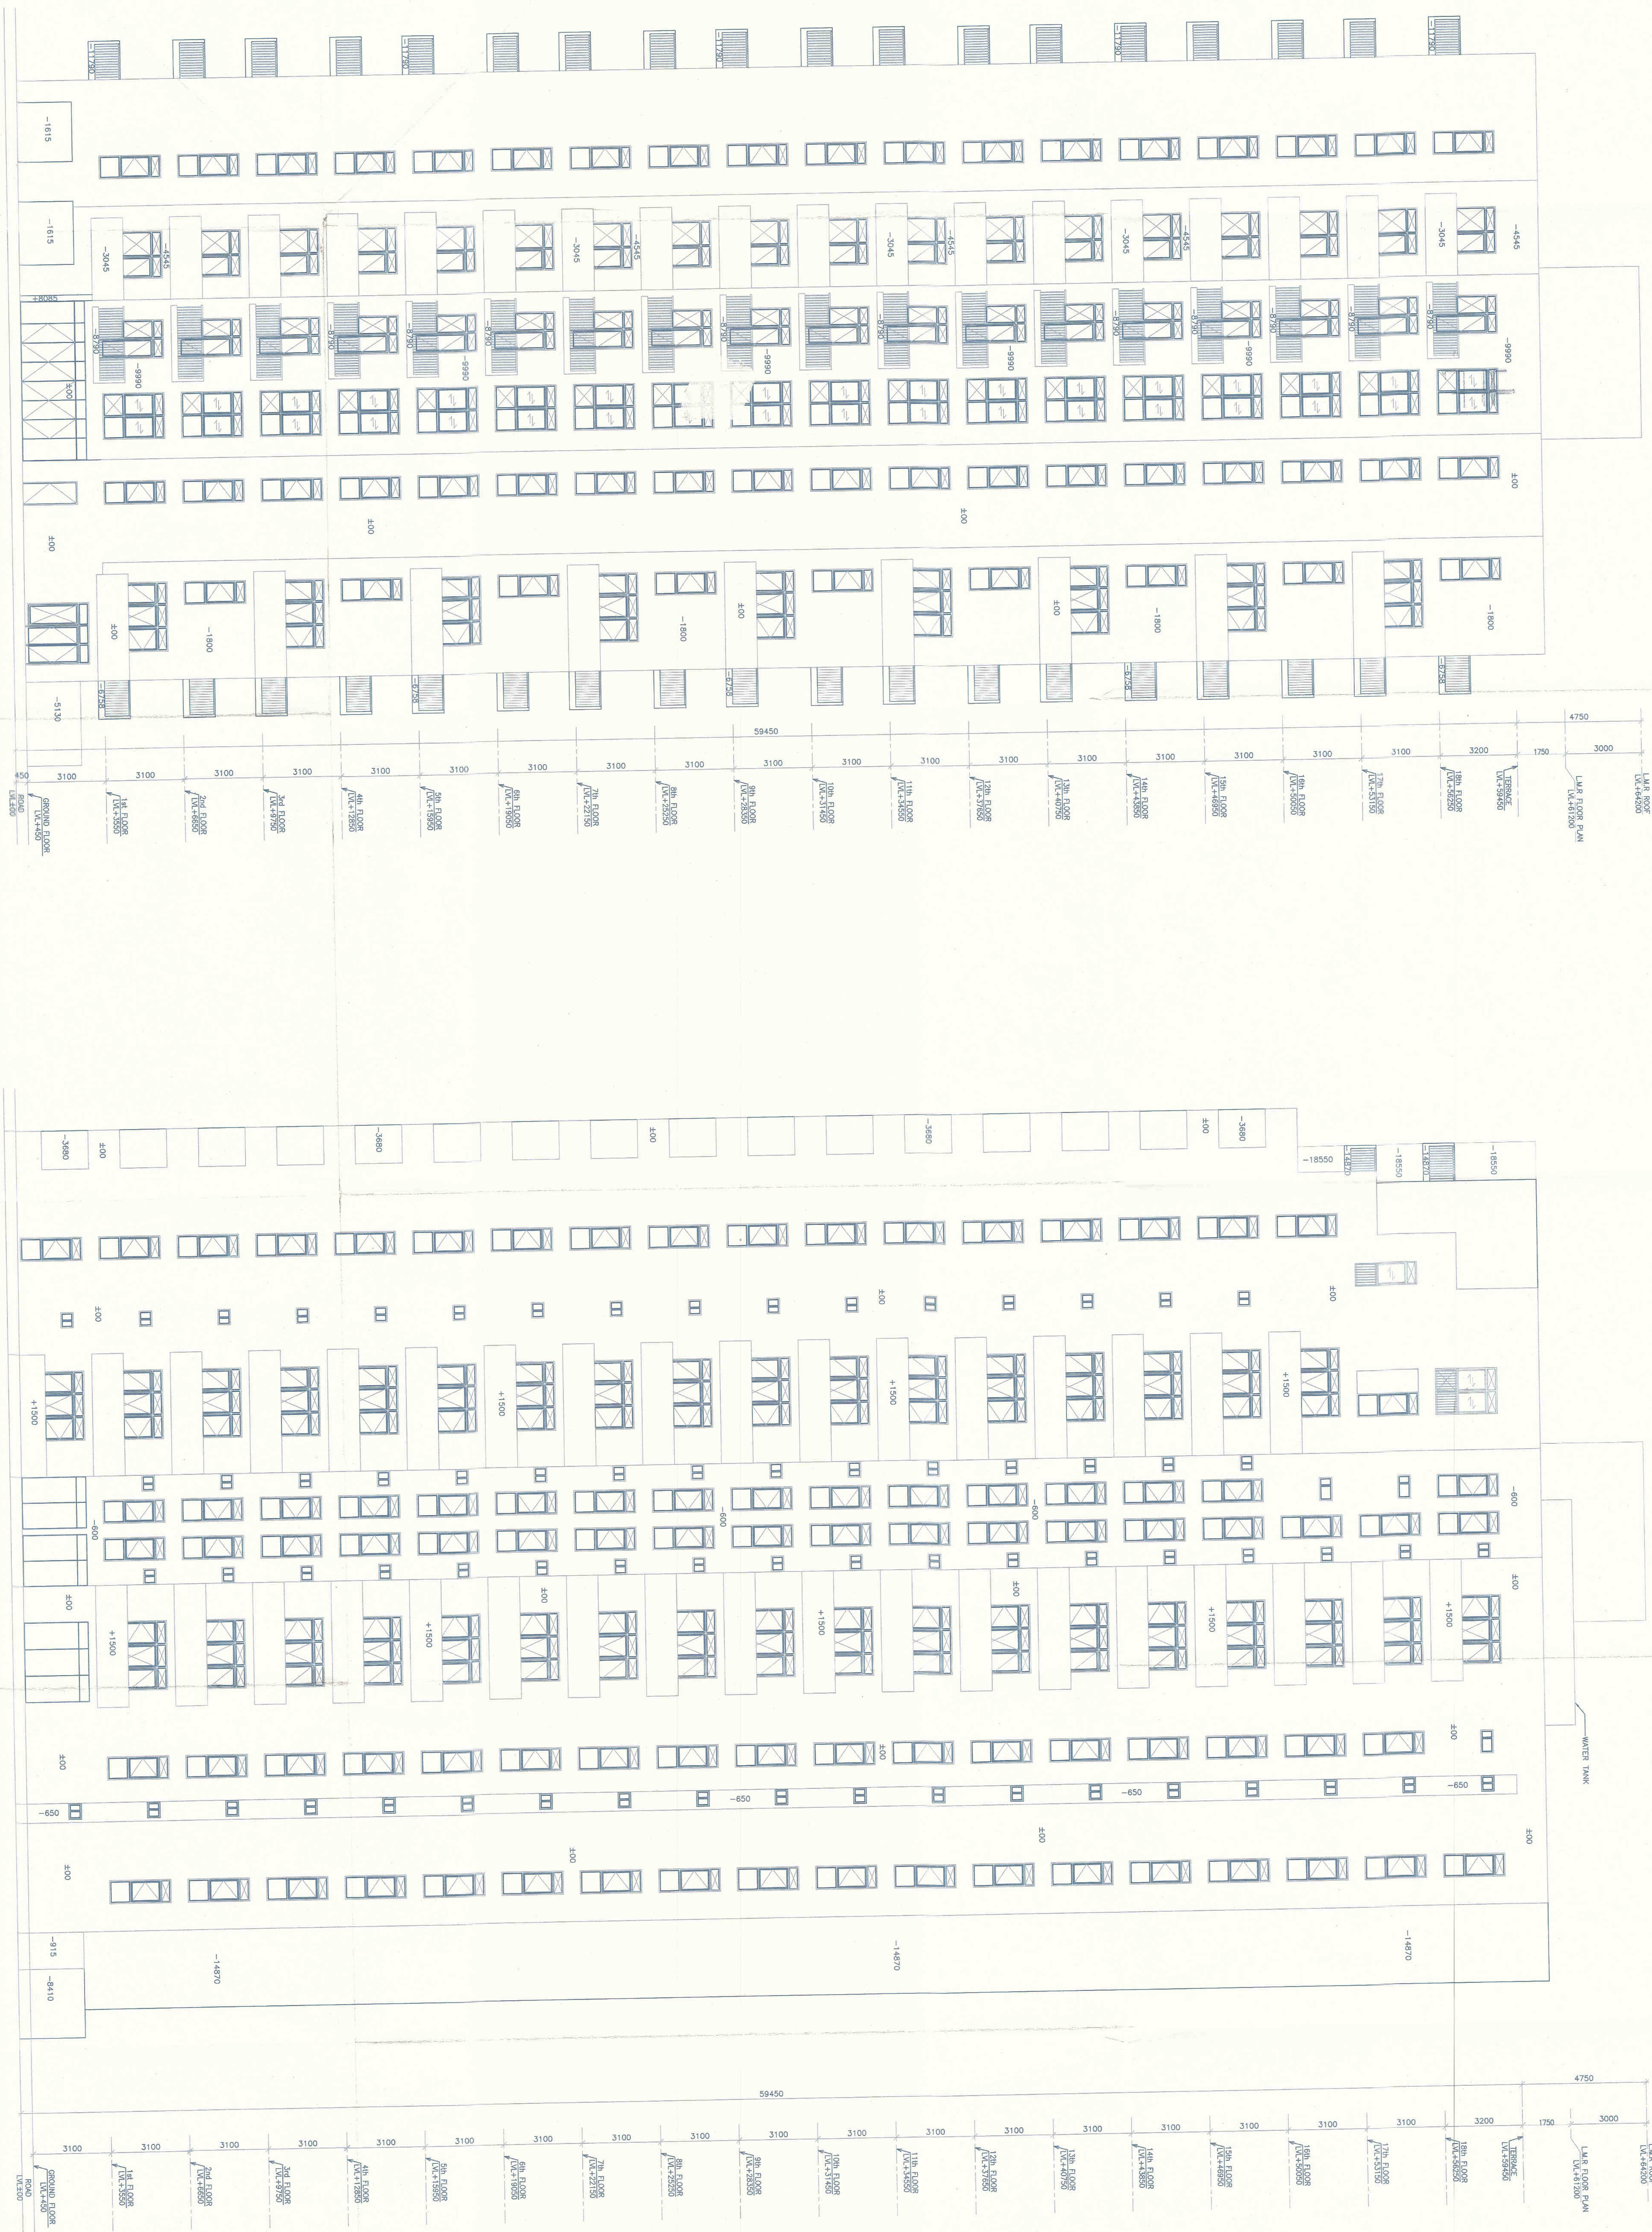

Project:

PROPOSED GROUP
HOUSING COLONY ON LAND
MEASURING-12.83 acres(LICENSE GRANTED TO
MEASURE VATTIA LIMITED AND OTHER BEING
LICENSE NO. 71 OF 2010 DATED 17.09.10)
AT VILLAGE
SIHI SECTOR - 83
GURGAON.

Associate Architects

R|S|N|S
ARCHITECTS

RSMS ARCHITECTS PVT. LTD.
69, Nora Niwas Bhowani Kunj
(Behind D2), Vasant Kunj,
New Delhi-110070.
Tel.: 011-26898616, 26898617
www.rsms-arch.com

OWNER'S SEAL
& SIGNATURE

D.P.C. Members Secretary: Member B.P.C.I Chairman B.P.C.	& SIGNATURE 
---	--

ARCHITECT'S SEAL
& SIGNATURE

AUG-2011 Scale : 1:100	Drawing Title:- NORTH ELEVATION & EAST ELEVATION TOWER(A)
	Drawing No:- A-05