



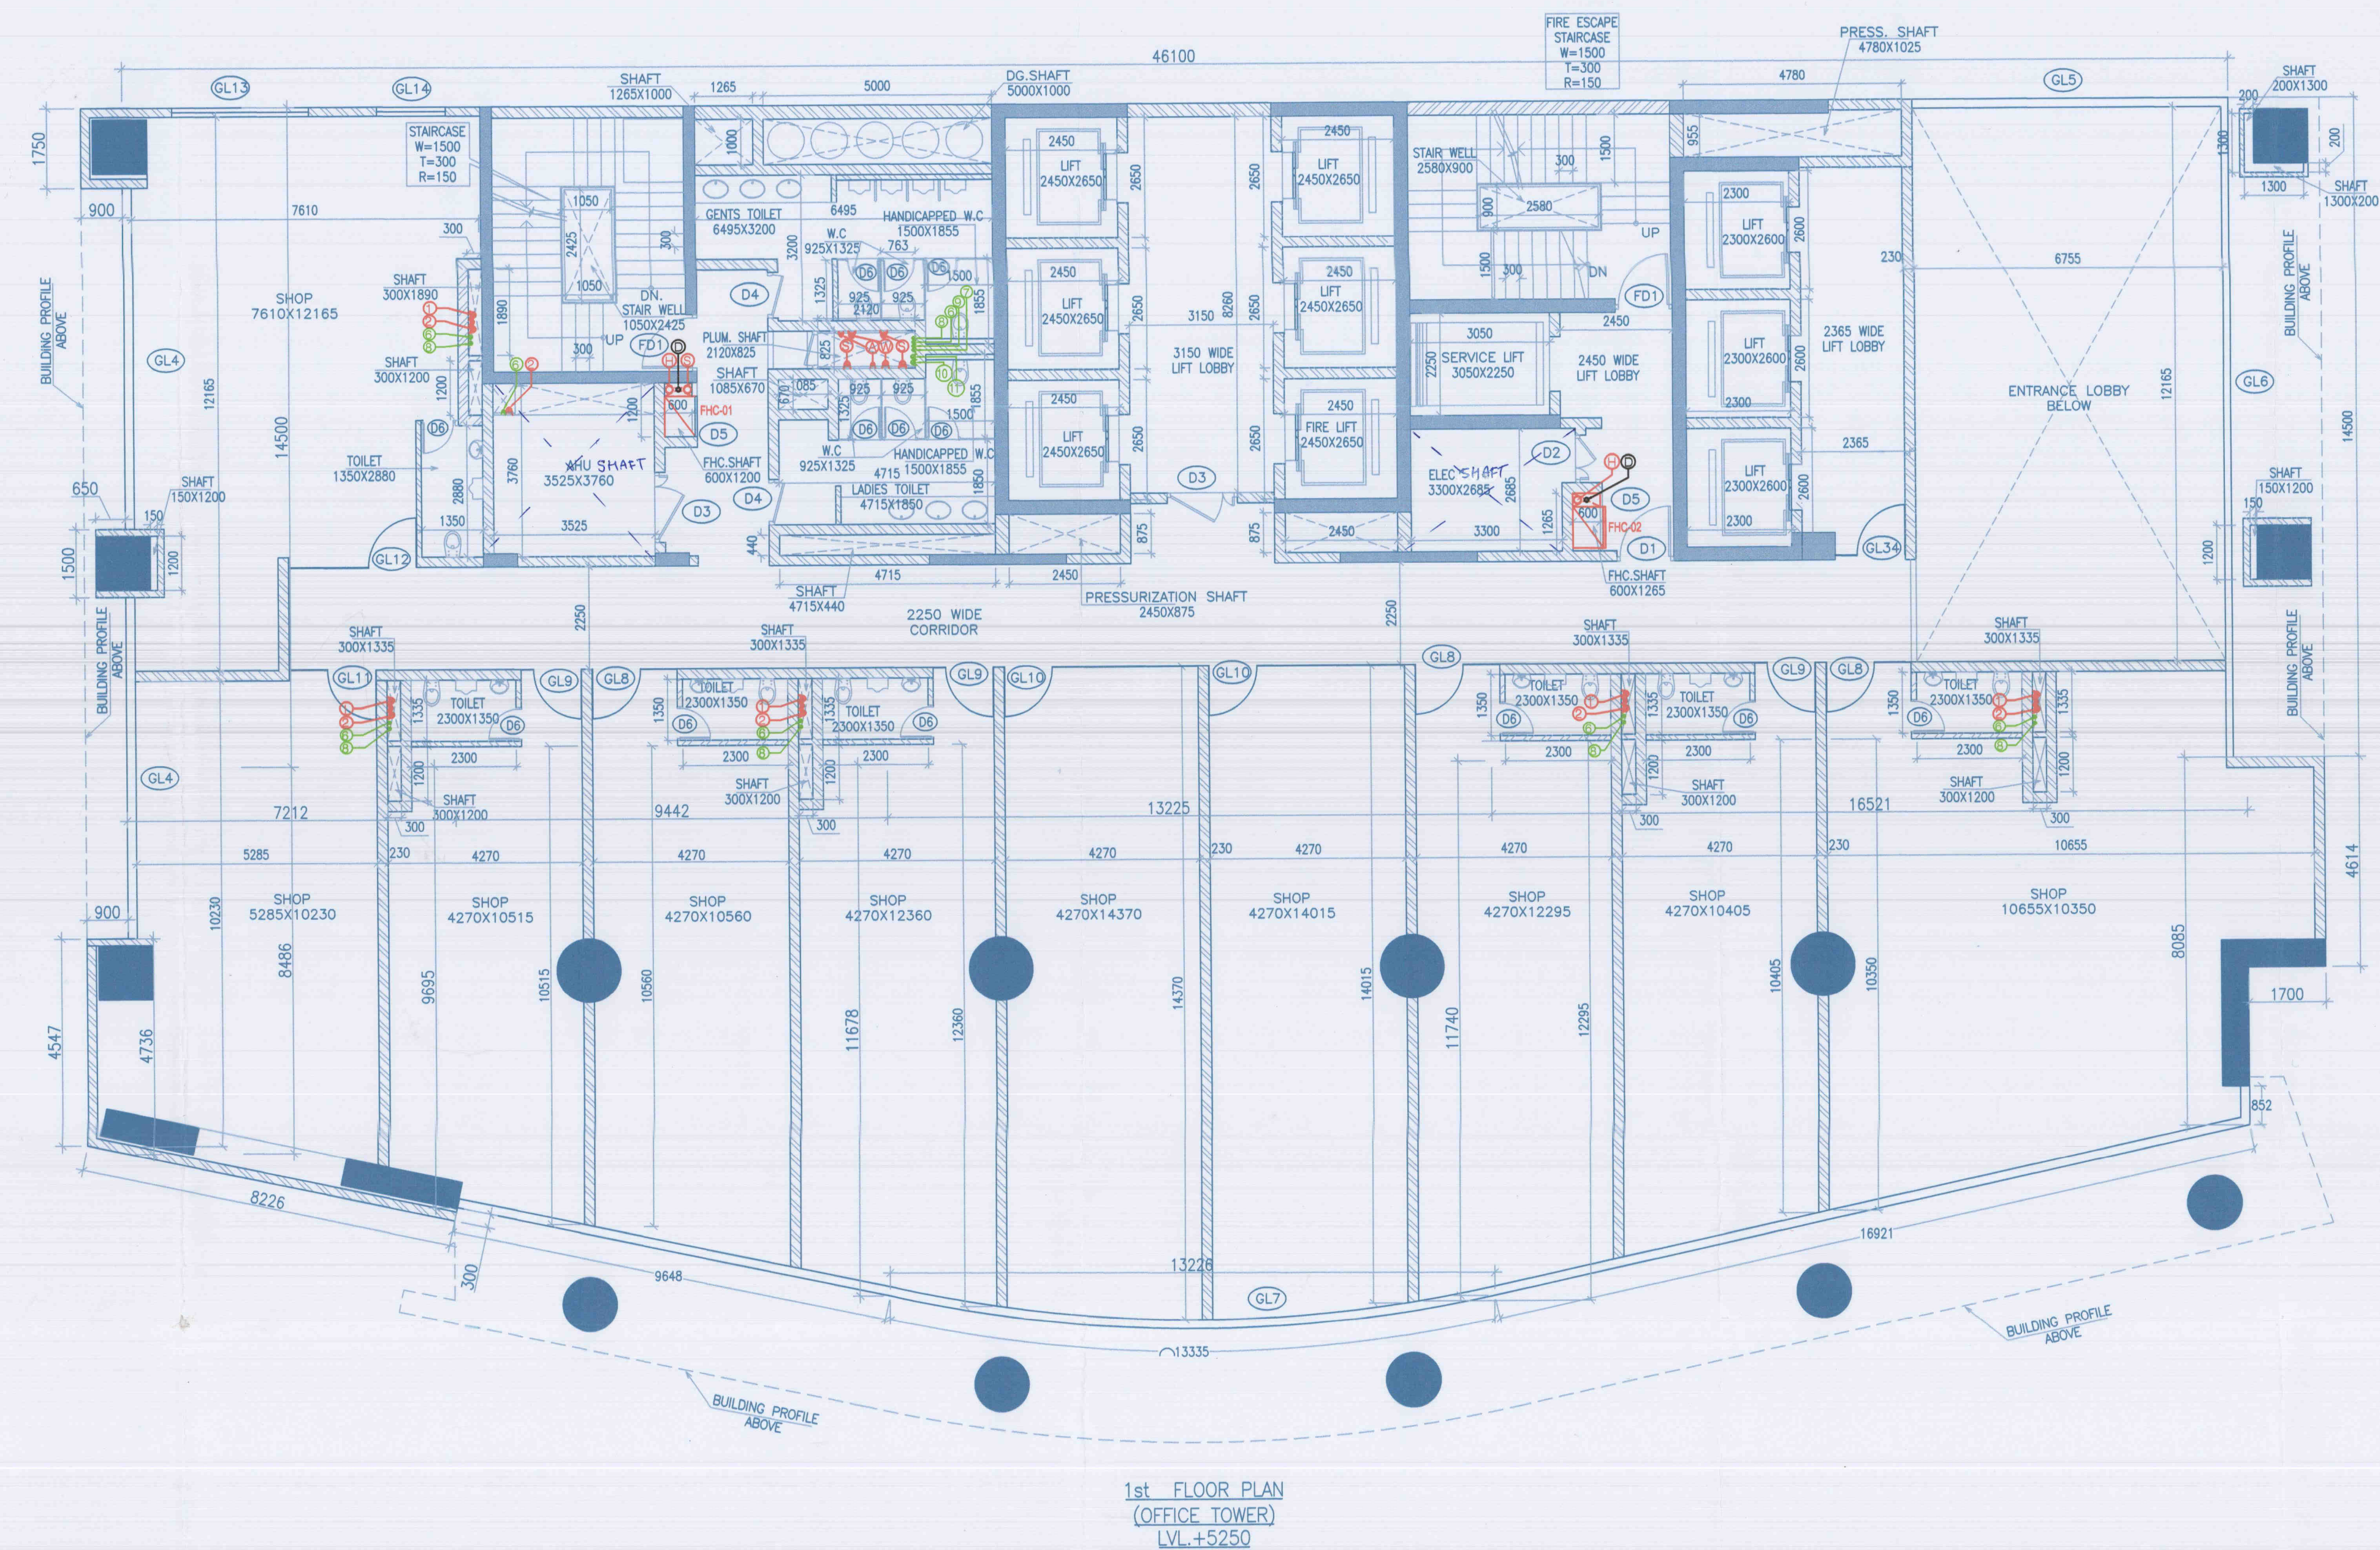


DOOR		SCHEDULE	
TYPE	WIDTH	HEIGHT	SILL
D1	1240	2120	---
D2	1040	2120	---
D3	1540	2120	---
D4	1000	2120	---
D5	900	2120	---
D6	750	2100	---
FD1	1240	2120	---

	GLAZING SCHEDULE		SILL	
	TYPE	WIDTH		HEIGHT
Q1.1		21250	7750	---
Q1.2		14420	7750	---
Q1.3		4000	7750	---
Q1.4		7500	7750	---
Q1.5		6905	7750	---
Q1.6		14500	7750	---
Q1.7		39904	4750	---
Q1.8		1855	2400	---
Q1.9		1865	2400	---
Q1.10		4270	2400	---
Q1.11		1885	2400	---
Q1.12		2785	2400	---
Q1.13		3000	3000	---
Q1.14		1500	3000	---
Q1.15		1530	2400	---
Q1.1		46870	3000	---

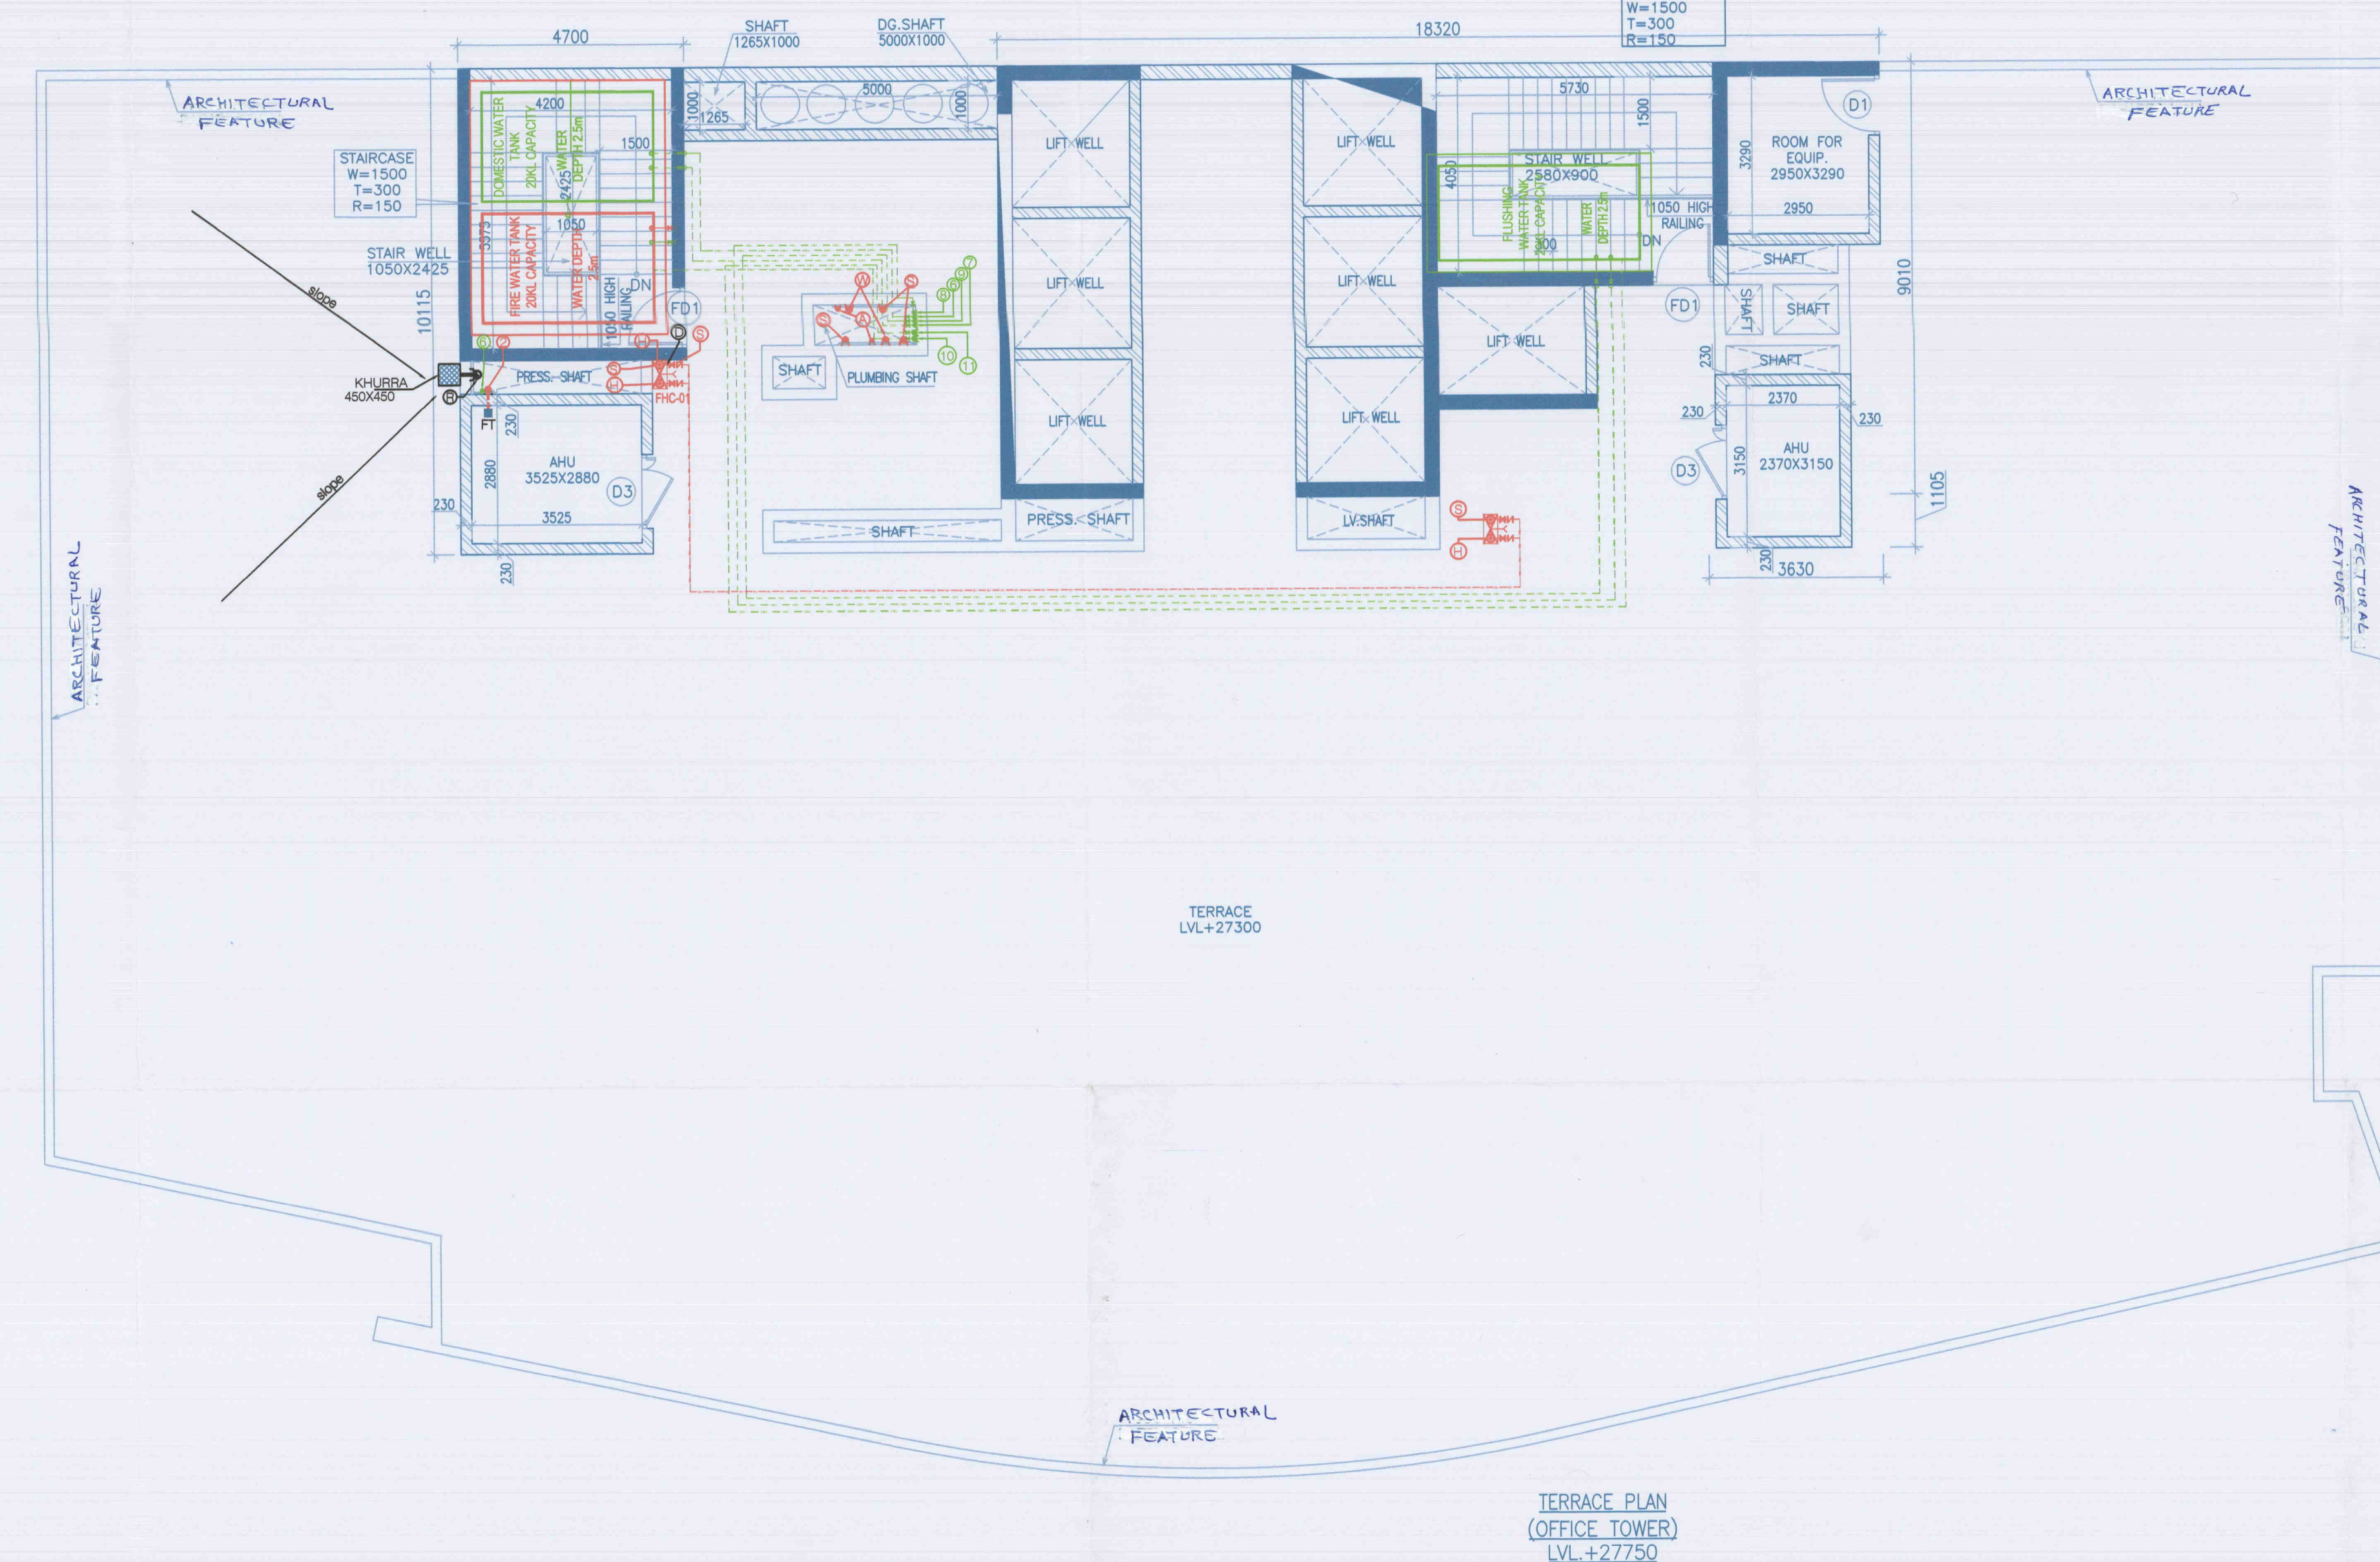

LEGEND:	
S.N.O.	DESCRIPTION
(1)	1500 SOIL & VENT PIPE
(2)	1500 WASTE & VENT PIPE
(3)	750 ANTI SYPHONIC WASTE PIPE
(4)	1500 RAIN WATER PIPE
(5)	1500 MS SPRINKLER PIPE
(6)	1500 MS HYDRANT PIPE
(7)	800 MS DRAIN PIPE
PVC	PURE HORE CABINET
(1)	1000 SOIL PIPE
(2)	1000 WASTE PIPE
(3)	500 WASTE PIPE
(4)	400 SOIL PIPE
(5)	500 WASTE PIPE
(6)	(CWS - C) RISER ABOVE 12TH FLOOR
(7)	(CWS - C) RISER ABOVE 12TH FLOOR
(8)	(CWS - F) RISER ABOVE 12TH FLOOR
(9)	650 DOMESTIC RISER PIPE TO FILL O.H.T
(11)	650 FLUSHING RISER PIPE TO FILL O.H.T

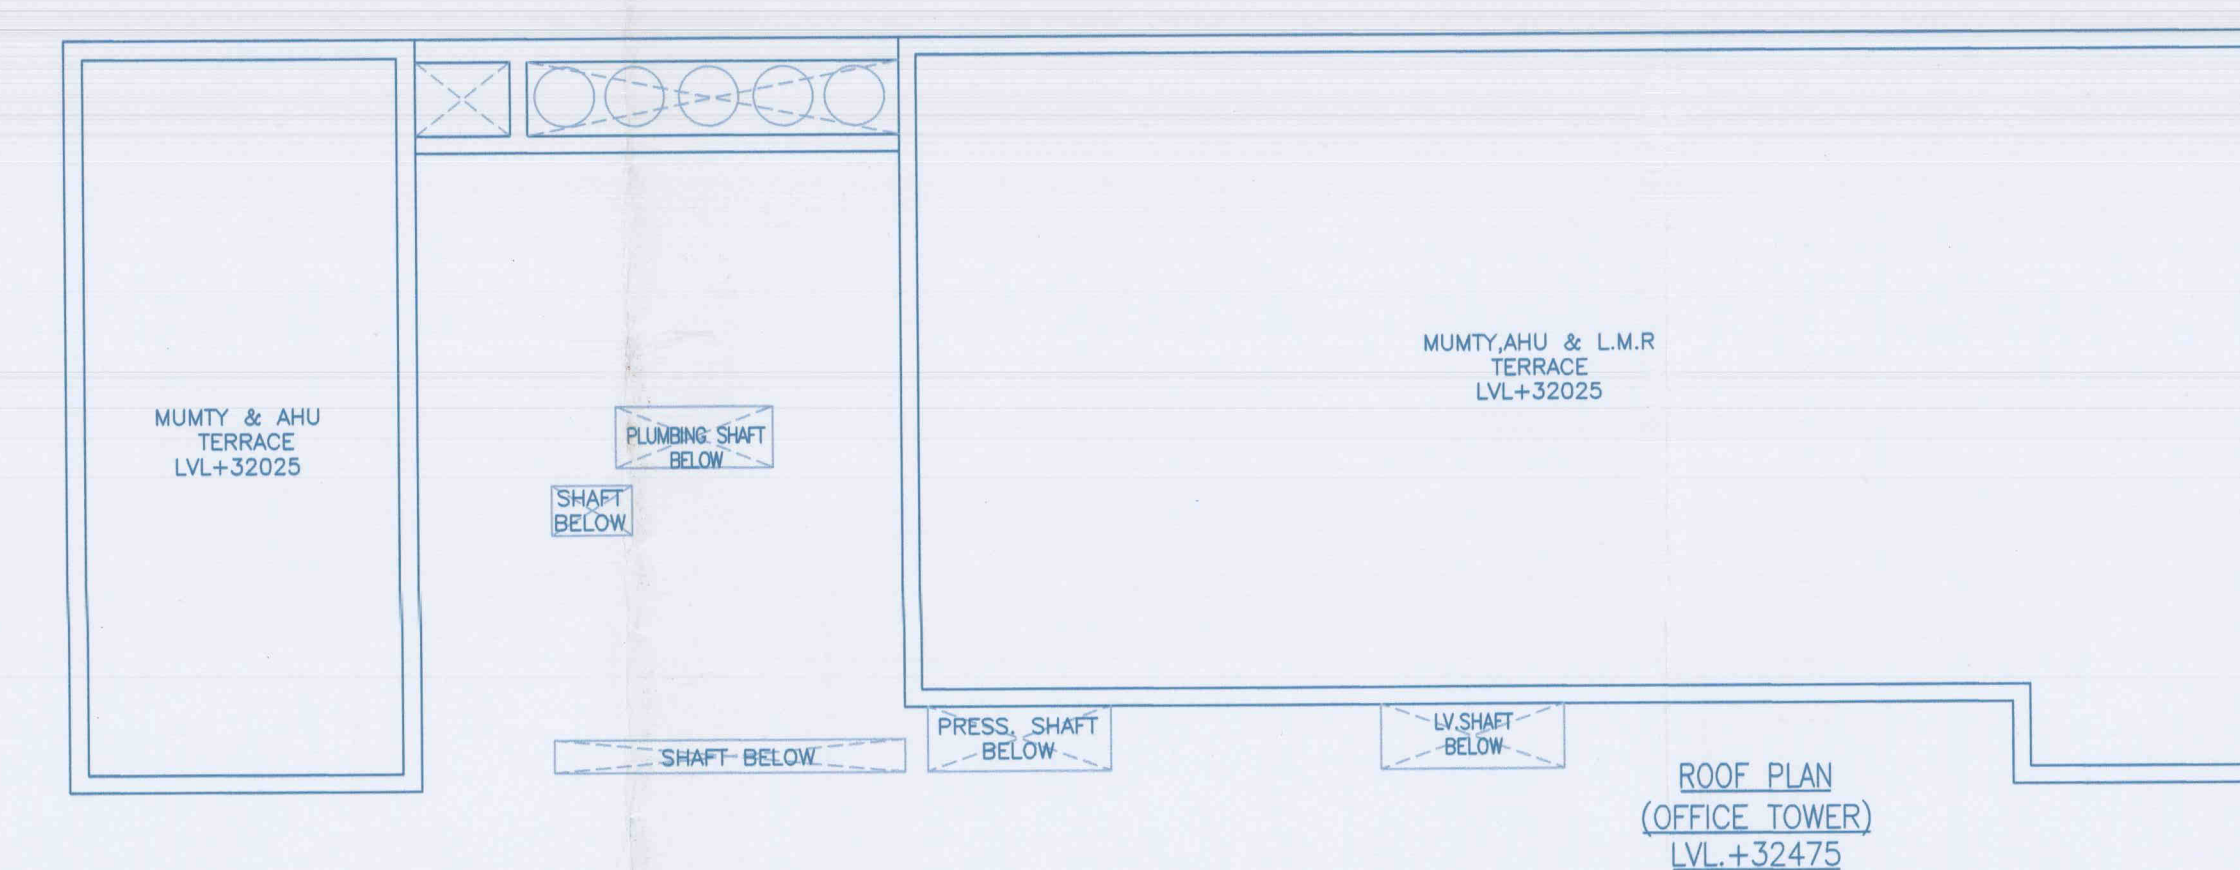

Note :-

1. BUILDING WILL BE DESIGNED (STRUCTURES) AS PER RELEVANT IS CODES FOR EARTHQUAKE RESISTANCE.
2. BUILDING HAS AUTOMATIC SPRINKLER SYSTEM ON ALL FLOORS.

Project:

PROPOSED BUILDING PLAN OF
COMMERCIAL AREA MEASURING 3.34
ACRES FORMING PART OF RESIDENTIAL
PLOTTED COLONY IN SECTOR
81,82,82A,83&85, MANASAR
HARYANA.-LICENCED NO.113 OF 2008.
(COMMERCIAL AREA LICENCED IN FAVOUR
OF M/s MARK BUILDTECH PVT.LTD.)
BEING DEVELOPED BY:
M/s VATIKA LAND BASE PVT.LTD.

Associate Architects



RSMS
ARCHITECTS

RSMS ARCHITECTS PVT. LTD
69, Nora Niwas Bhawani Kunj
(Behind D2), Vasant Kunj,
New Delhi-110070.
Tel.: 011-26898616, 26898617
www.rsms-arch.com

Architect (HQ) S.P. (HQ) Member Secretary B.P.C. S.P. (G) Member B.P.C. C.P. (H) Chairman B.P.C.

OWNER'S SEAL & SIGNATURE (RAM AVTAR BASSI) (BALWA)

VATIKA LIMITED
Auth. Signatory

ARCHITECT'S SEAL
& SIGNATURE

Checked and found ok for Public Health
(Internal) Service only subject to commercial
in forwarding letter No. SEI/1986/DLE

SANCTION
CA/7012/88
18/10/1988

Superintending Engineer
HUDA, Panchkula.

72(71)

MAY.-2016.	Scale : 1:100	
------------	---------------	--

Drawing Title:- Ground Floor to 6th Floor Plan, Terrace Plan & Roof Plan (Office Tower)	Drawing A0-00
--	------------------

	PROPOSED BUILDING PLAN OF COMMERCIAL AREA MEASURING 3.34 ACRES FORMING PART OF RESIDENTIAL PLOTTED COLONY IN SECTOR 81,82,82A,83&85, MANESAR HARYANA.-LICENCED NO.113 OF 2008.	VATIKA-
--	--	---------