


1. BUILDING WILL BE DESIGNED (STRUCTURES) AS PER RELEVANT IS CODES FOR EARTHQUAKE RESISTANCE.
2. BUILDING HAS AUTOMATIC SPRINKLER SYSTEM ON ALL FLOORS.

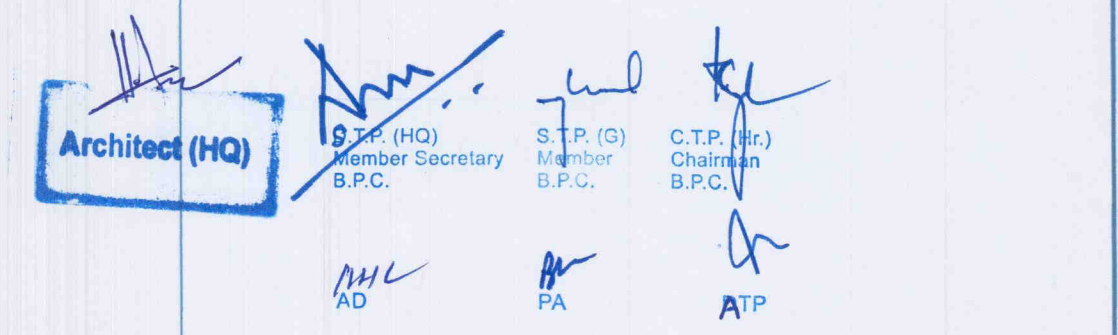

Associate Architects

RSMS ARCHITECTS PVT. LTD.
69, Nora Niwas Bhawani Kunj
(Behind D2), Vasant Kunj,
New Delhi-110070.
Tel.: 011-26898616, 26898617
www.rsms-arch.com

OWNER'S SEAL
& SIGNATUREARCHITECT'S SEAL
& SIGNATURE

VATIKA LIMITED
Pm

Checked and found ok for Public
(Internal) Service only subject to co-
in forwarding letter No. SE/HQ/127/1 dt. 19/7/2017

Superintending Engineer (P)
HUDA, Panchkula.

AUGUST-2016.	Scale : 1:100
--------------	---------------

Drawing Title:-	
1st Floor Plan (Block-1A,1B & 1C)	

RO-SUB.	AREA MEASURING 3.34 ACRES FORMING PART OF RESIDENTIAL PLOTTED COLONY IN SECTOR 81,82,82A,83&85, MANESAR HARYANA.-LICENCED NO.113 OF 2008.	VATIKA-RET-12
---------	---	---------------