


1. BUILDING WILL BE DESIGNED (STRUCTURES)
AS PER RELEVANT IS CODES FOR EARTHQUAKE
RESISTANCE.

2. BUILDING HAS AUTOMATIC
SPRINKLER SYSTEM ON ALL FLOORS.

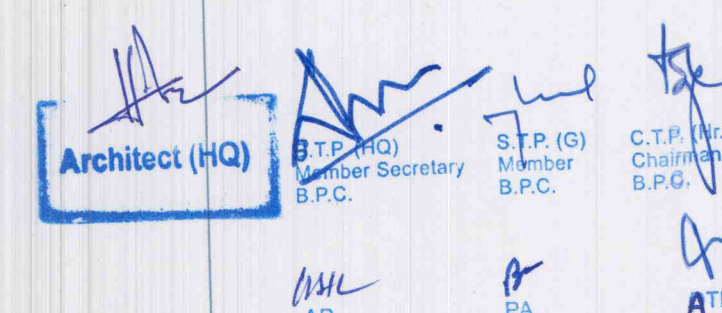

Project: (RAM AVTAR BASSI) (BALWANT SINGH)
S.D.

PROPOSED BUILDING PLAN OF
COMMERCIAL AREA MEASURING 3.34
ACRES FORMING PART OF RESIDENTIAL
PLOTTED COLONY IN SECTOR
81,82,82A,83&85, MANESAR
HARYANA -LICENCED NO.113 OF 2008.
(COMMERCIAL AREA LICENCED IN FAVOUR
OF M/s MARK BUILDTECH PVT.LTD.)
BEING DEVELOPED BY:
M/s VATIKA LAND BASE PVT.LTD.

Associate Architects

R|S|M|S
ARCHITECTS

RSMS ARCHITECTS PVT. LTD
69, Nora Niwas Bhawani Kunj
(Behind D2), Vasant Kunj,
New Delhi-110070.
Tel.: 011-26898616, 26898617
www.rsms-arch.com

OWNER'S SEAL
& SIGNATURE

VATIKA LIMITED

Auth. Signatory

ARCHITECT'S SEAL
& SIGNATURE

Checked and found ok for Public H
(Internal) Service only subject to com
in forwarding letter No. SE(HQ).....
149%
Superintending Engineer (HQ)
HUDA, Pantnkhula. (Pr)

AUGUST-2016.	Scale : 1:100
--------------	---------------

Drawing Title:-
4th Floor Plan
(Block-1A, 1B & 1C)

RO-SUB.	PROPOSED BUILDING PLAN OF COMMERCIAL AREA MEASURING 3.34 ACRES FORMING PART OF RESIDENTIAL PLOTTED COLONY IN SECTOR 81,82,83,84,85, MANESAR HARYANA, LICENCED NO.113 OF 2008.	VATIKA
---------	---	--------