



SCHEDULE OF OPENINGS						
S. No.	DESCRIPTION	SIZE	CILL Lvl.	LNTL. Lvl.	REMARK	
1	RS1	3600x2500	-	2500	ROLLING SHUTTER	
2	FCD	1750x2500	-	2500	FIRE CHECK DOOR	
3	D1	1800x2500	-	2500	EXTERNAL DOOR (MUNTY ROOM)	
4	D2	900x2100	-	2100	TOILET DOOR	
5	D3	750x2100	-	2100	TOILET DOOR	
6	D4	1000x2100	-	2100	TOILET DOOR	
7	W1/E/F	2550x800	2200	3000	TOILET WINDOW WITH EXHAUST	
8	W2/E/F	1250x800	2200	3000	TOILET WINDOW WITH EXHAUST	
9	GZ.	2100x1600	900	2500	STAIRCASE GLAZING	

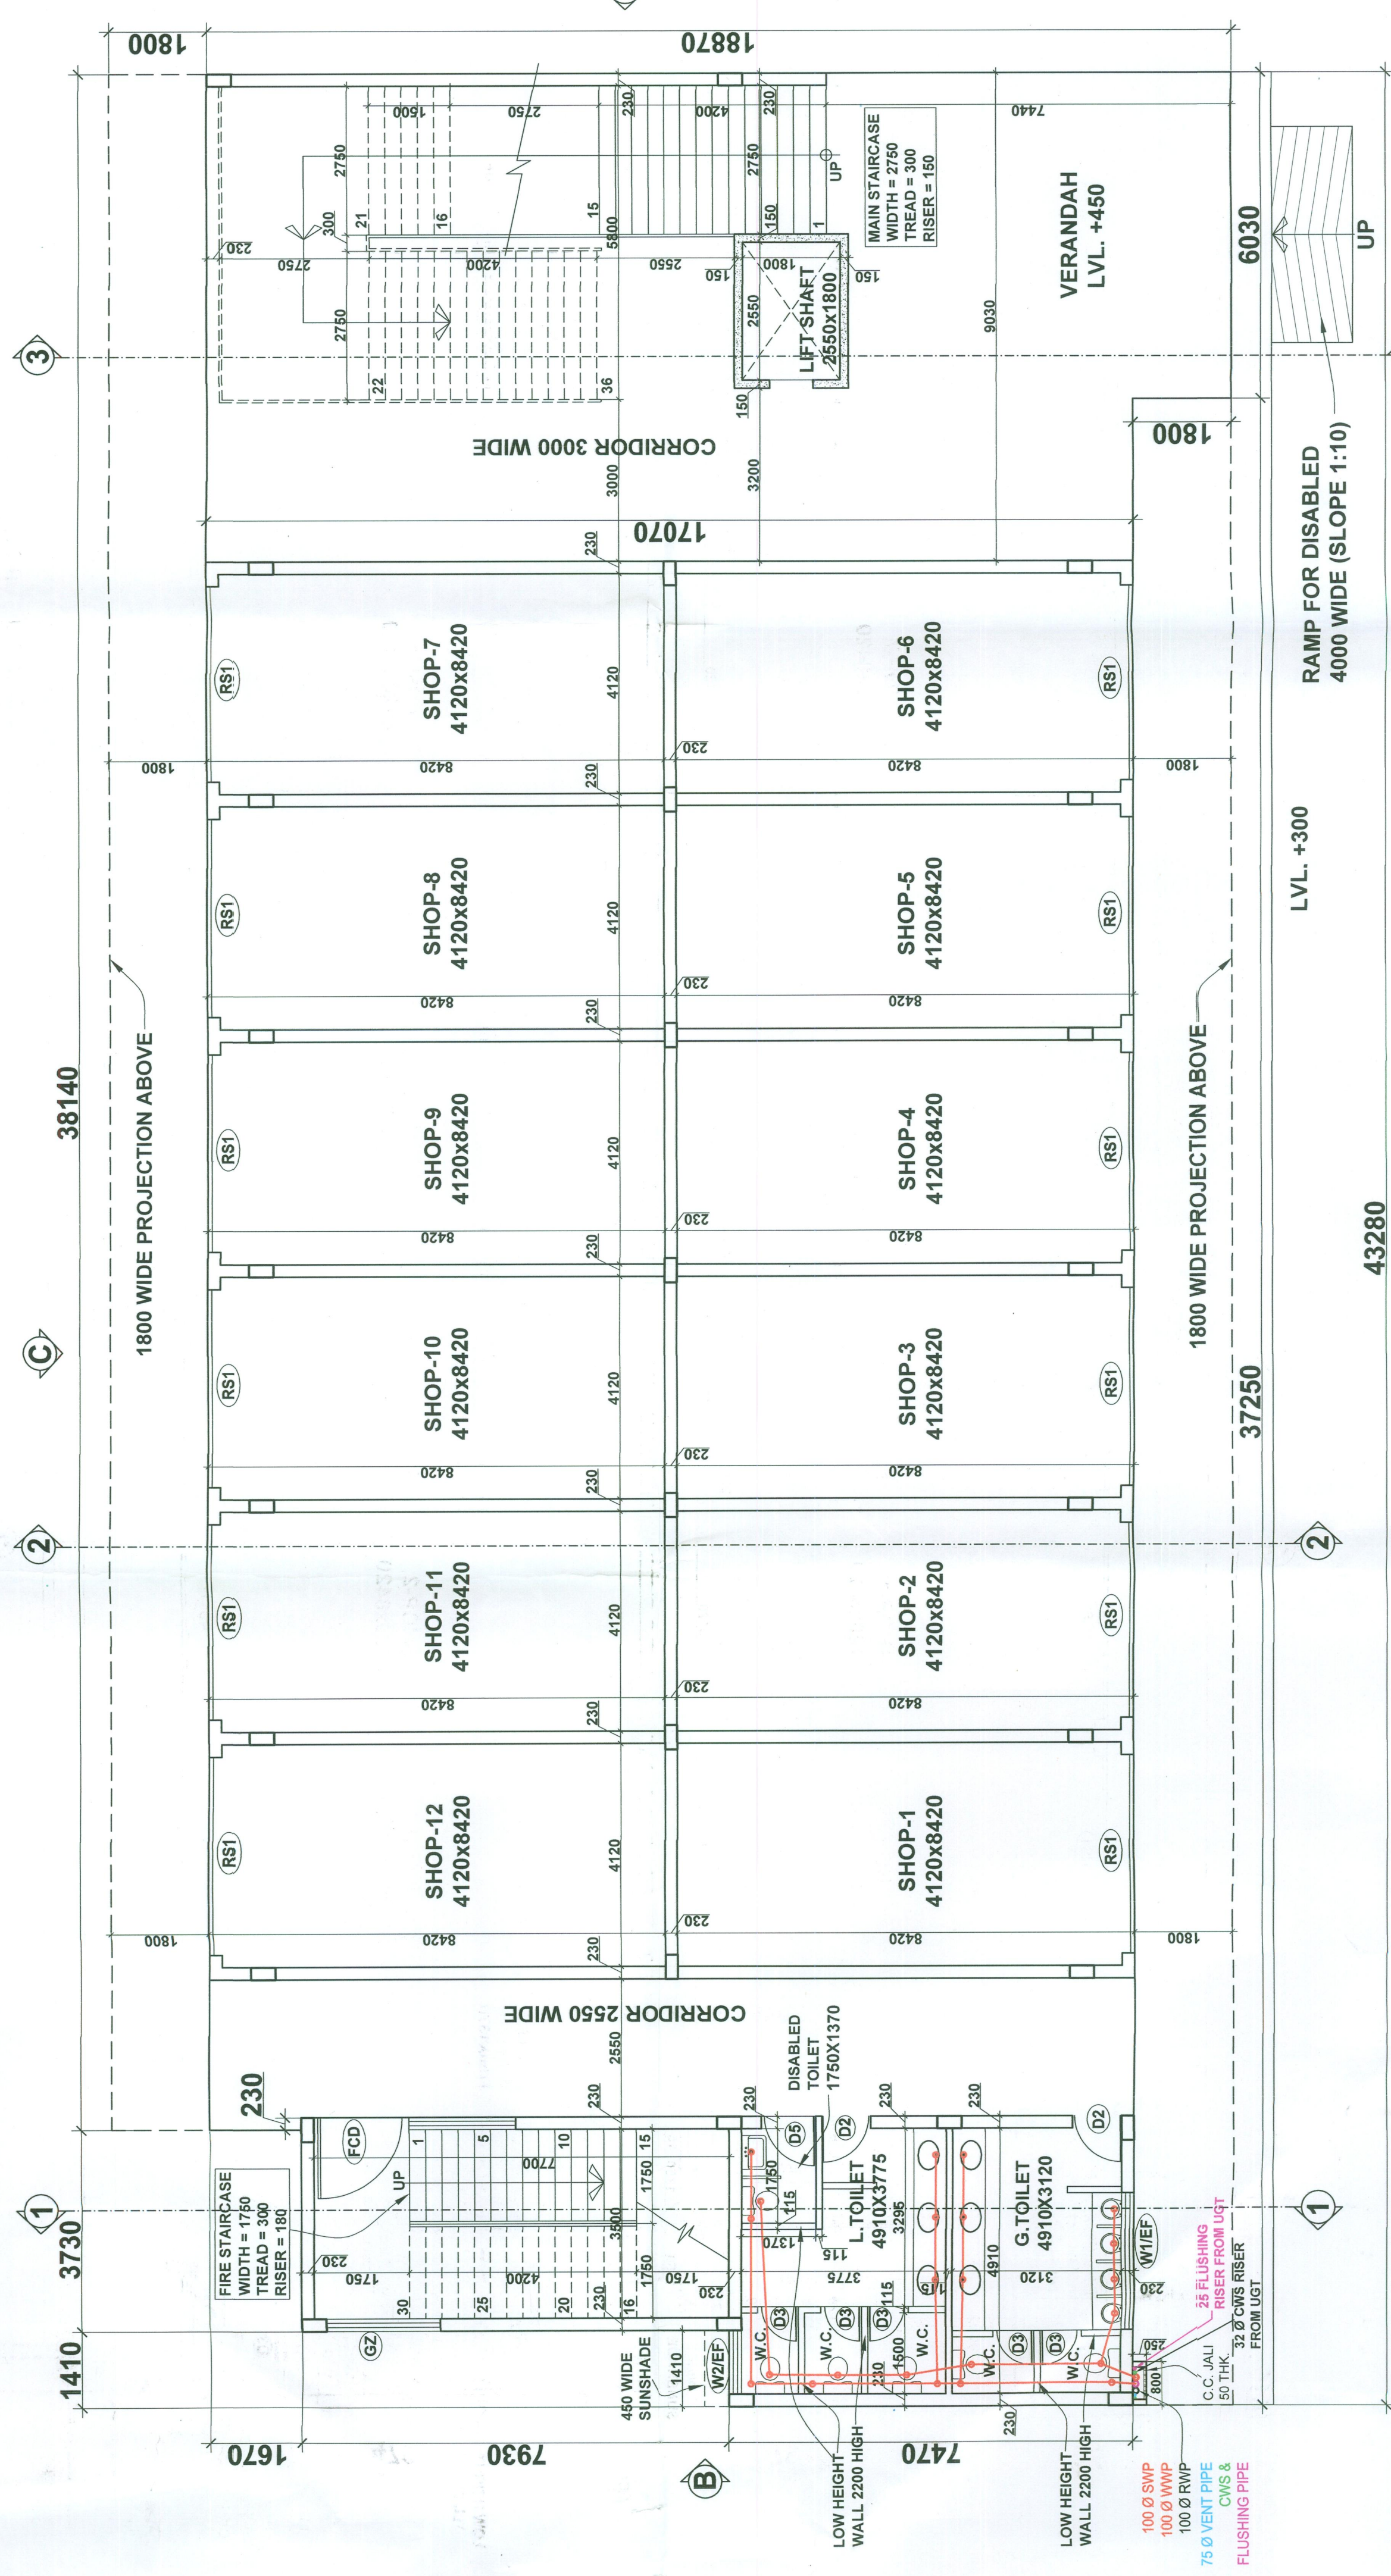


GROUND FLOOR PLAN

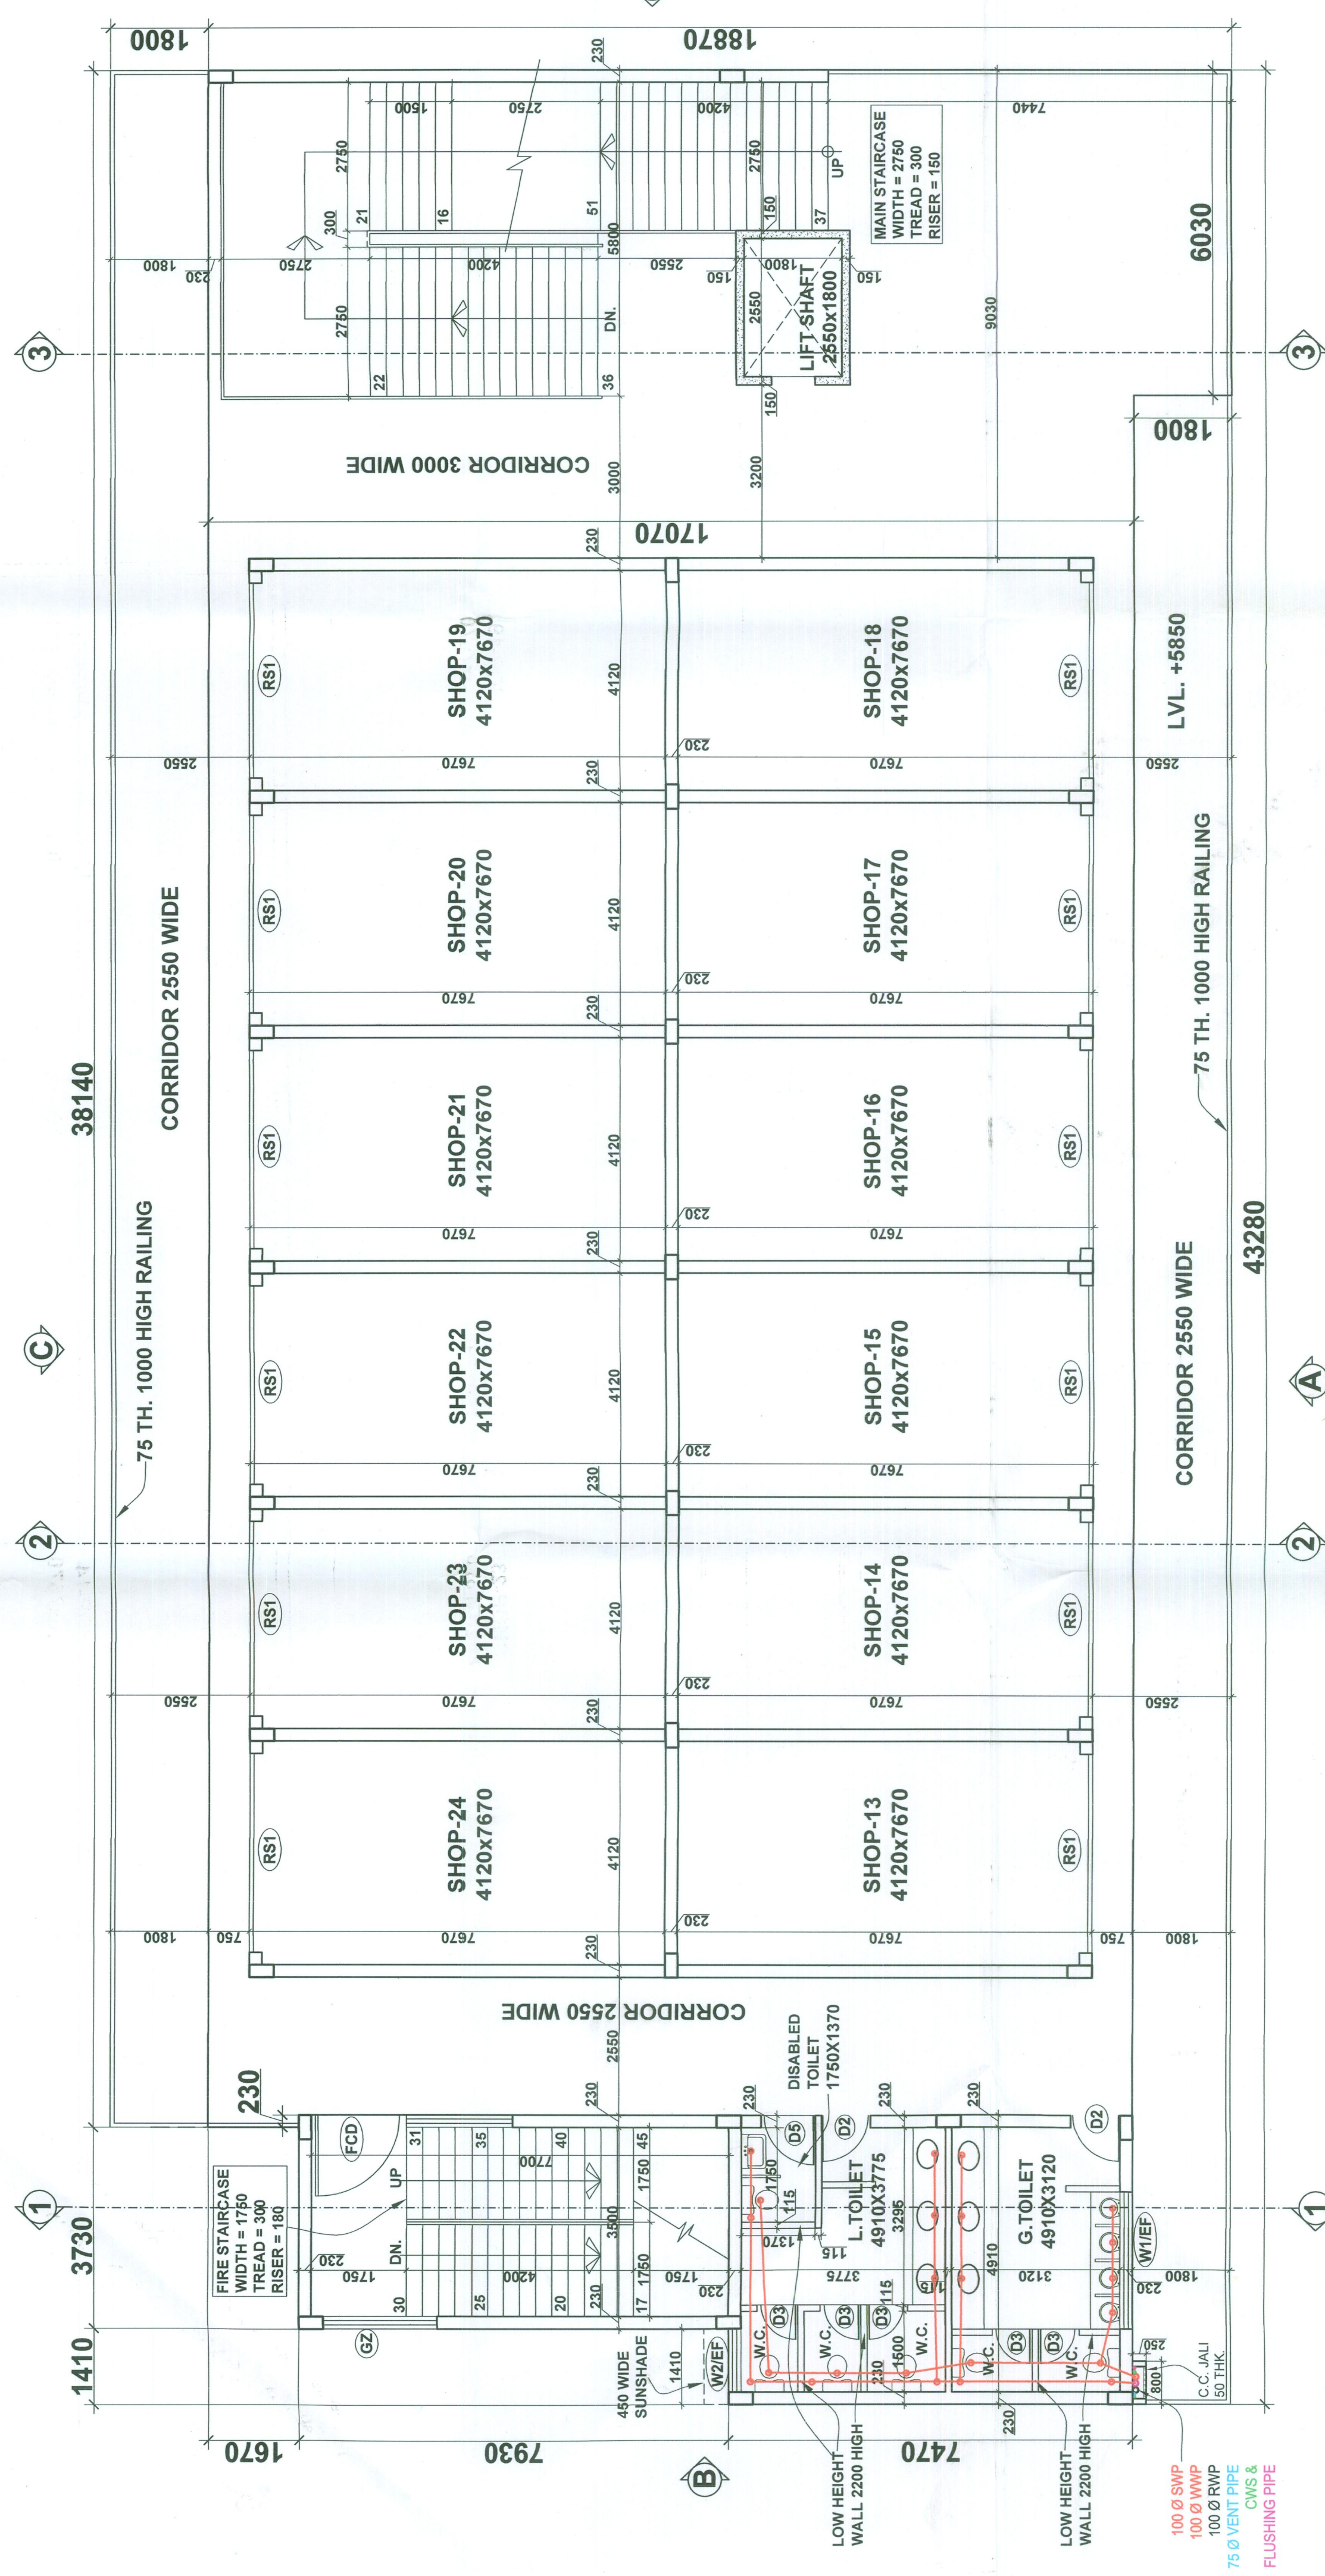

FIRST FLOOR PLAN



TERRACE PLAN

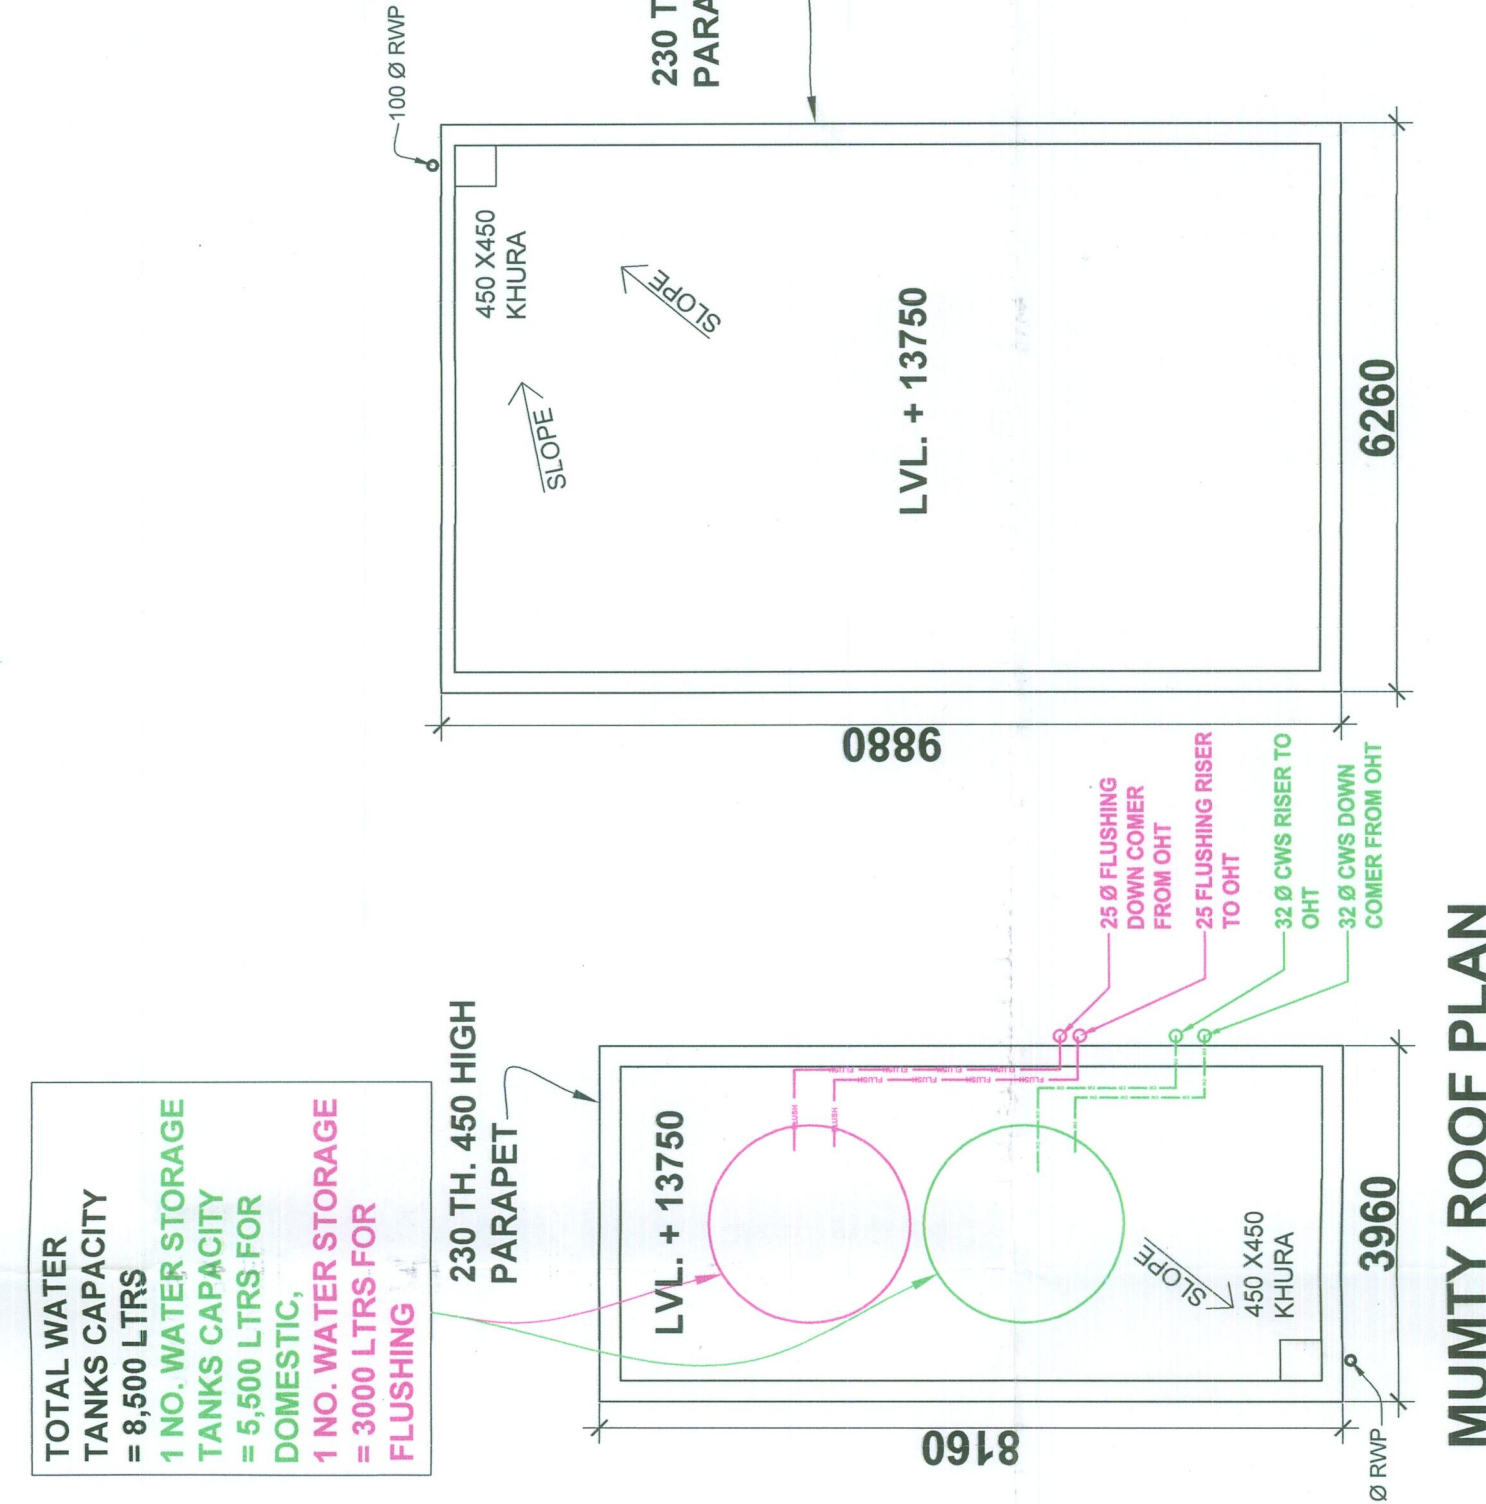

MUMTY ROOF PLAN

LEGEND	
	100 Ø SWP
	100 Ø WWP
	100 Ø RWP
	75 Ø VENT PIPE
	75 Ø CWS
	75 Ø FLUSH PIPE

SCALE	1 : 100	DRAWING TITLE : COMMERCIAL BLOCK FLOOR PLANS
DATE	AUGUST 2014	
DEALT	SAXENA LK	
CHECKED	NARENDER SINGH	

For LOTUS REALTECH PVT. LTD.

 Authorised Signatory

LOTUS REALTECH PVT. LTD
OWNER

VIRENDER SINGH
ARCHITECT
No. 10/20817
C/O. SURESH KUMAR
NEW DELHI - 110016
Ph: 28654455, 4175424