



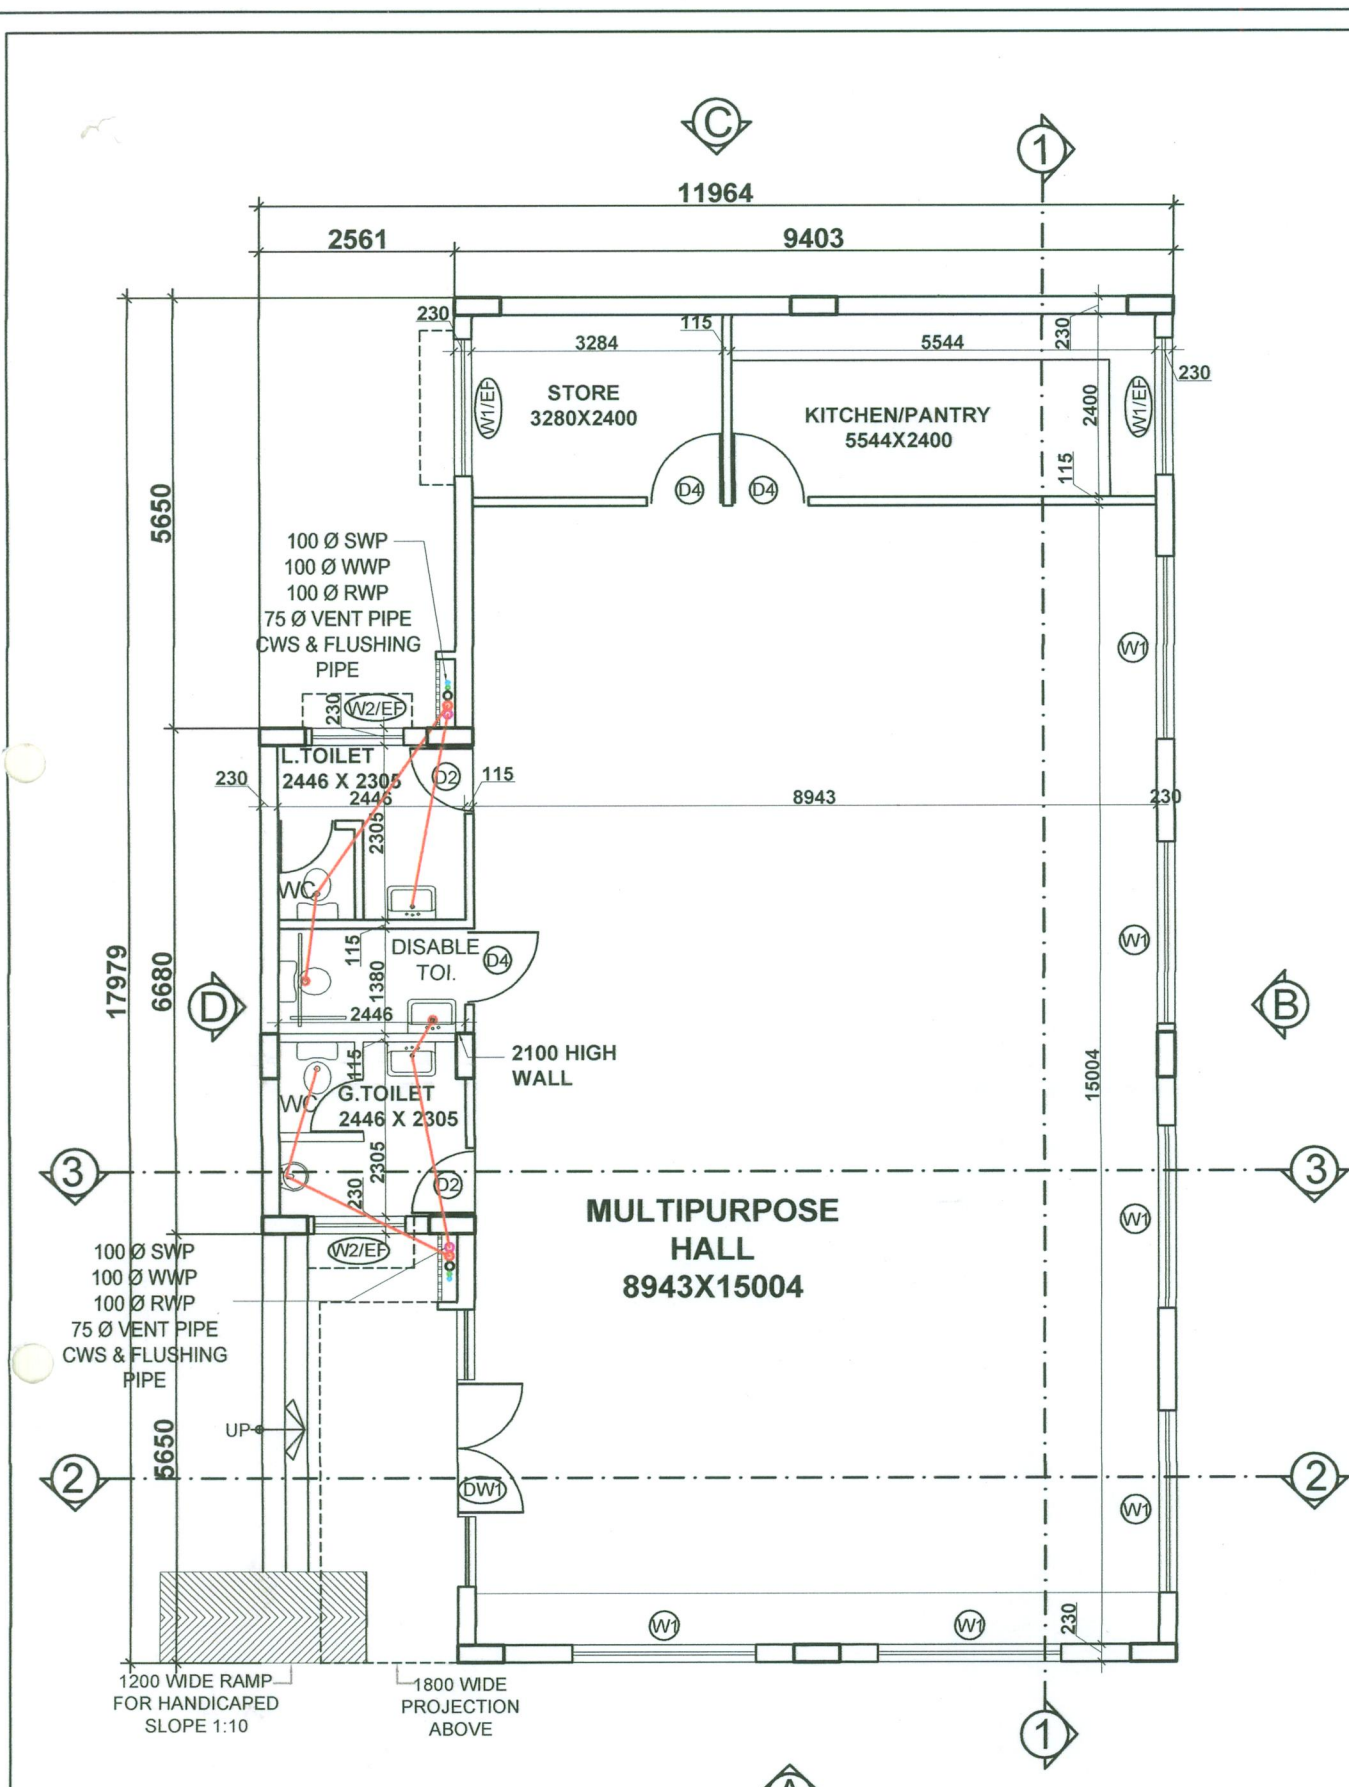


GROUND FLOOR PLAN "COMMUNITY HALL"

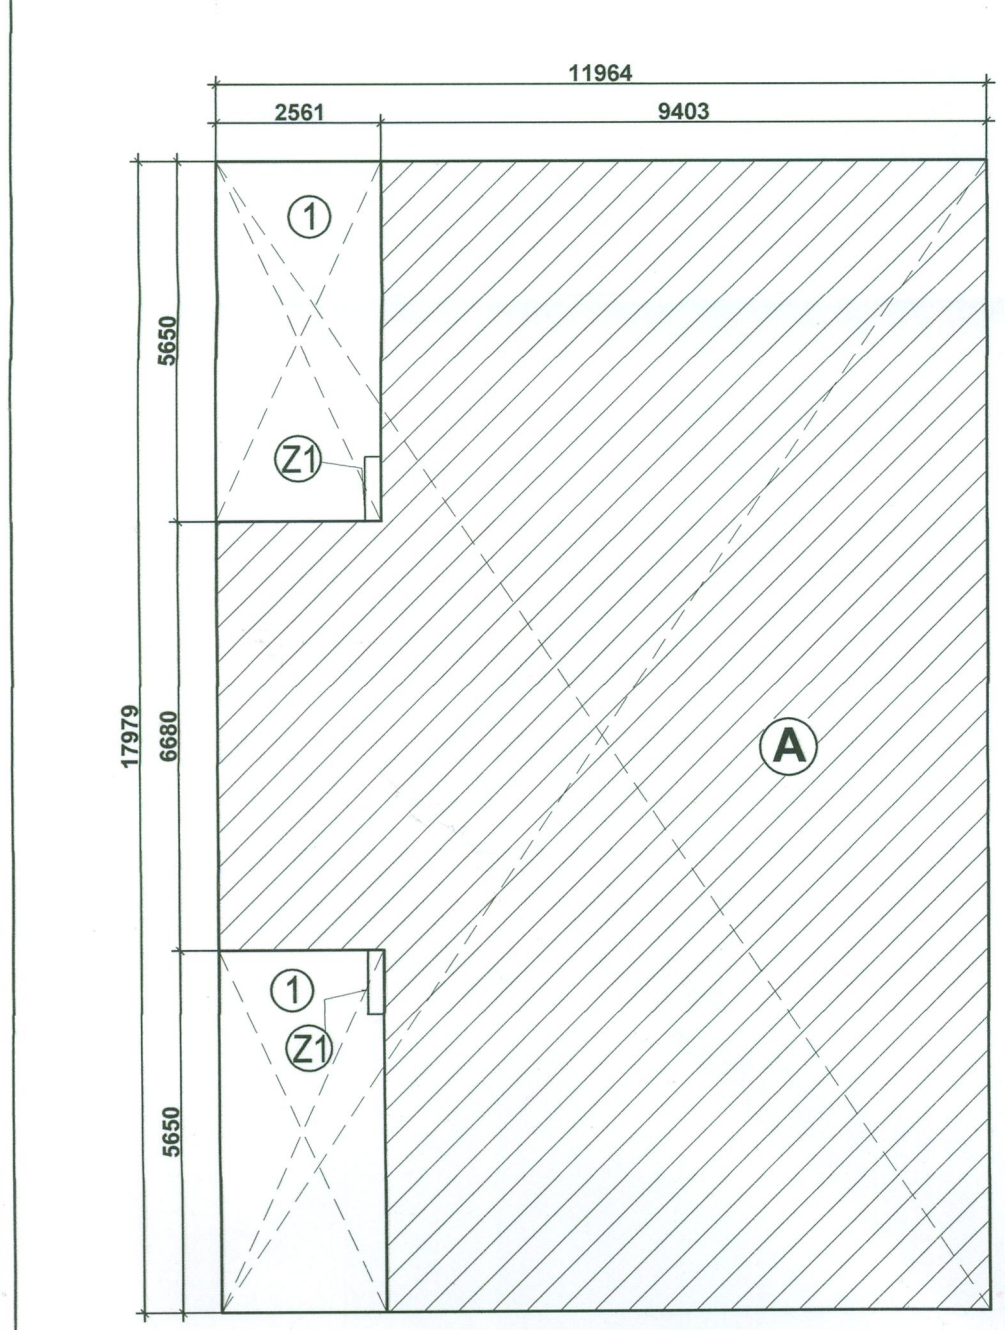


LINE DIAGRAM OF "COMMUNITY HALL" (GROUND FLOOR)


CALCULATION OF F.A.R. / GROUND COVERAGE							
Shape No.	Shape Type	FORMULA	Nos.	Length	Width	Area	UNIT
ADDITION							
A	RECTANGLE	L x W	1	11.964	17.979	= 215.101	SQM.
	SUB TOTAL					= 215.101	SQM.
DEDUCT							
1	RECTANGLE	L x W	2	2.561	5.650	= 28.939	SQM.
	SUB TOTAL					= 28.939	SQM.
	NET AREA					= 186.161	SQM.
ADD FOR SHAFT AREA AT Z1							
2	RECTANGLE	L x W	2	1.000	0.250	= 0.500	SQM.
	NET AREA					= 186.661	SQM.

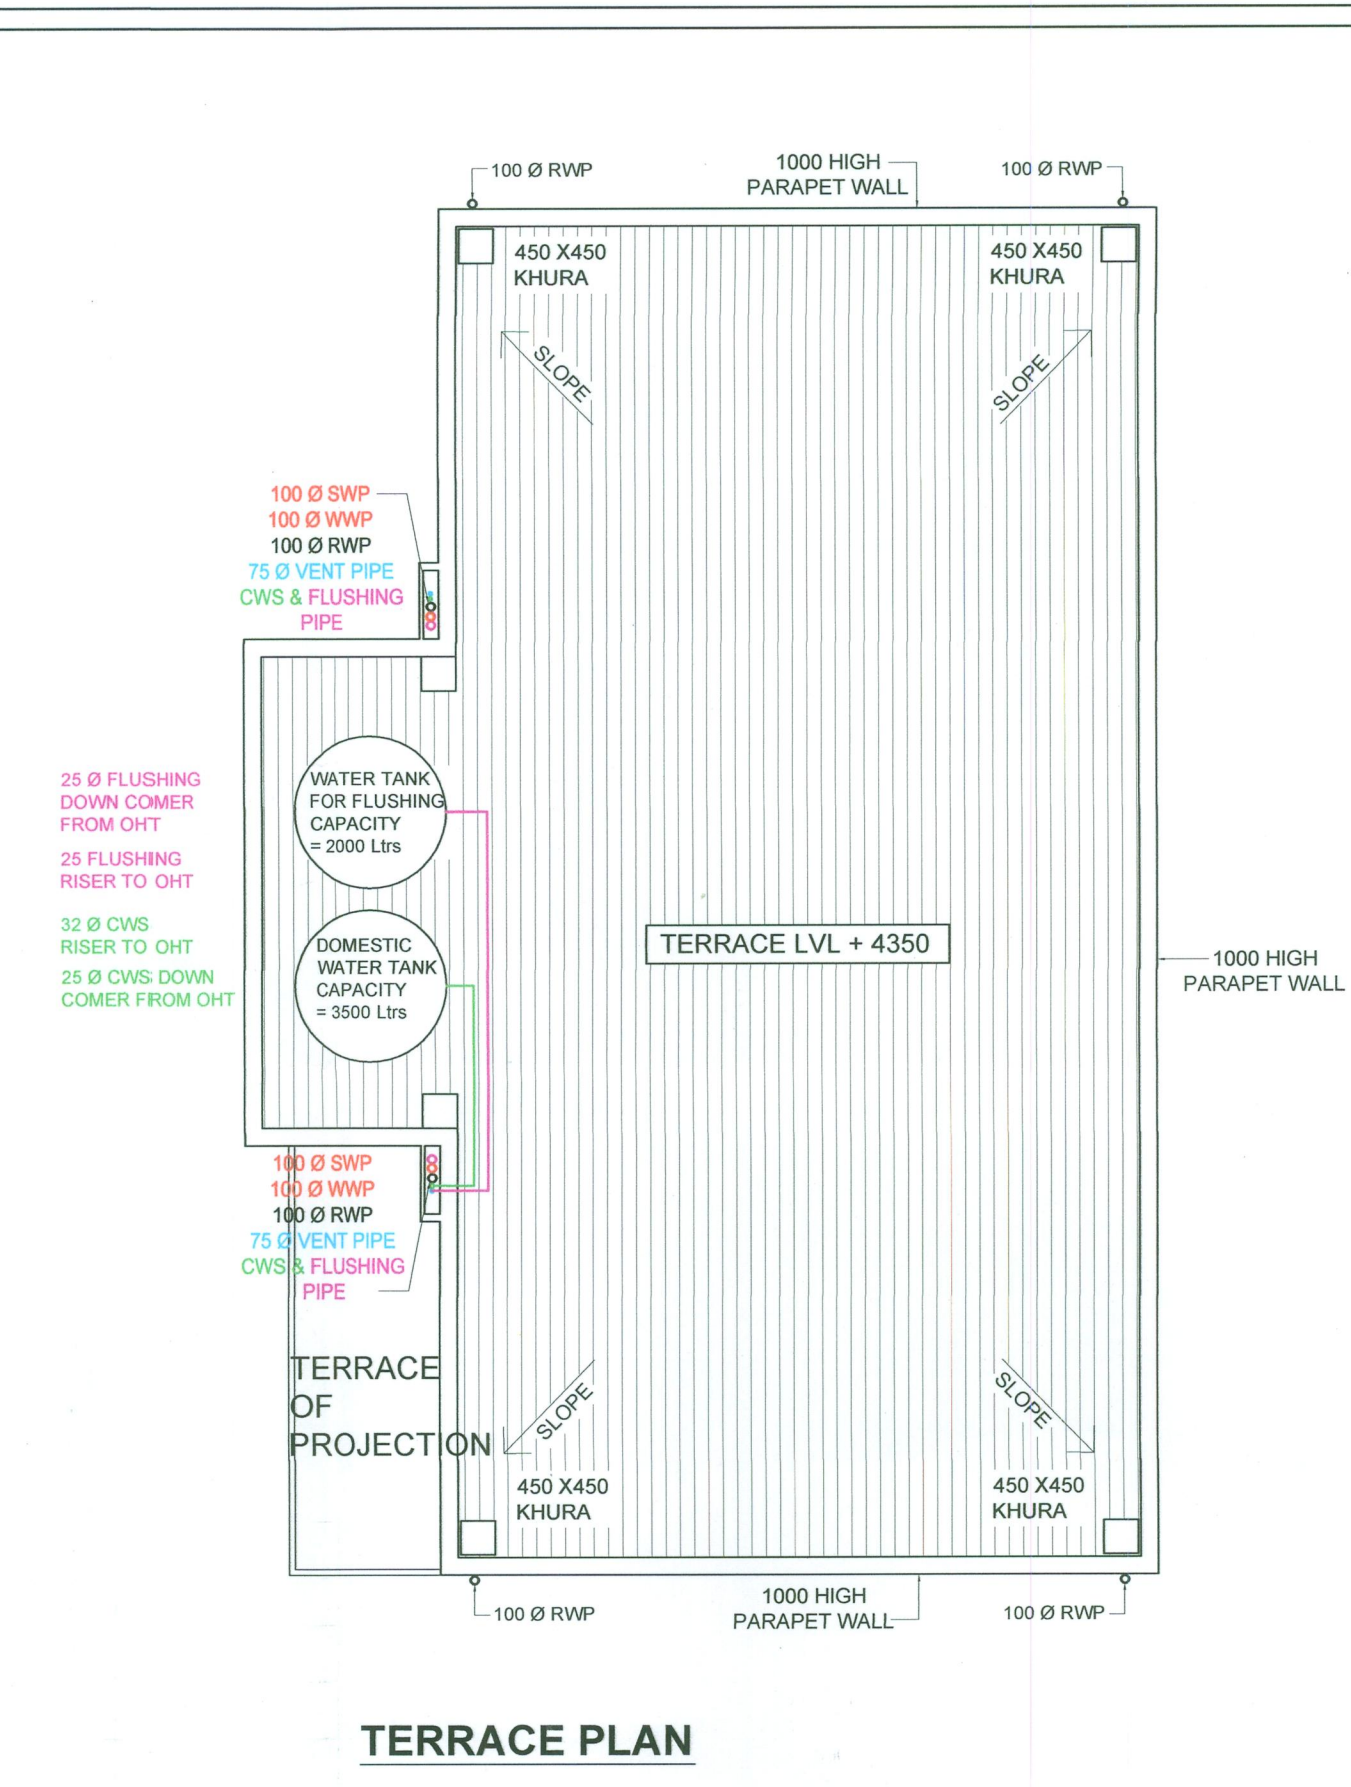


TERRACE PLAN

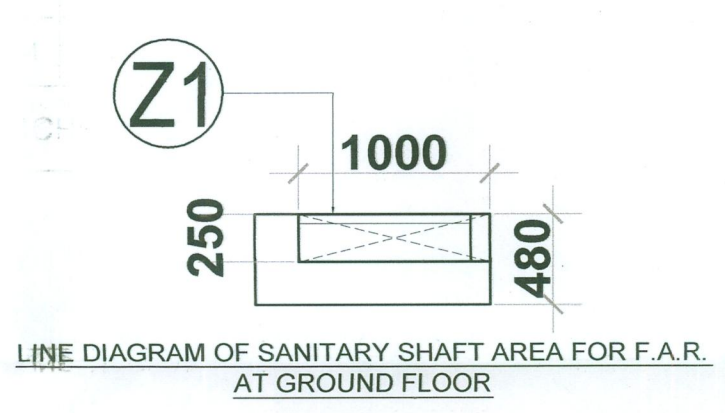

SCHEDULE OF OPENINGS					
S. No.	DESCRIPTION	SIZE	CILL Lvl.	LNTL. Lvl.	REMARK
1	DW1	3650X2500	-	2500	MAIN DOOR
2	D2	900X2500	-	2500	TOILET DOOR
3	D3	750X2100	-	2100	INTERNAL TOILET DOOR
4	D4	1000X2100	-	2100	DISABLE TOILET SWING DOOR
5	W1	2400X1750	750	2500	WINDOW
6	W1/EF	1800X1300	1200	2500	PANTRY/STORE
7	W2/EF	1200X1300	1200	2500	TOILET WINDOW WITH EXHAUST

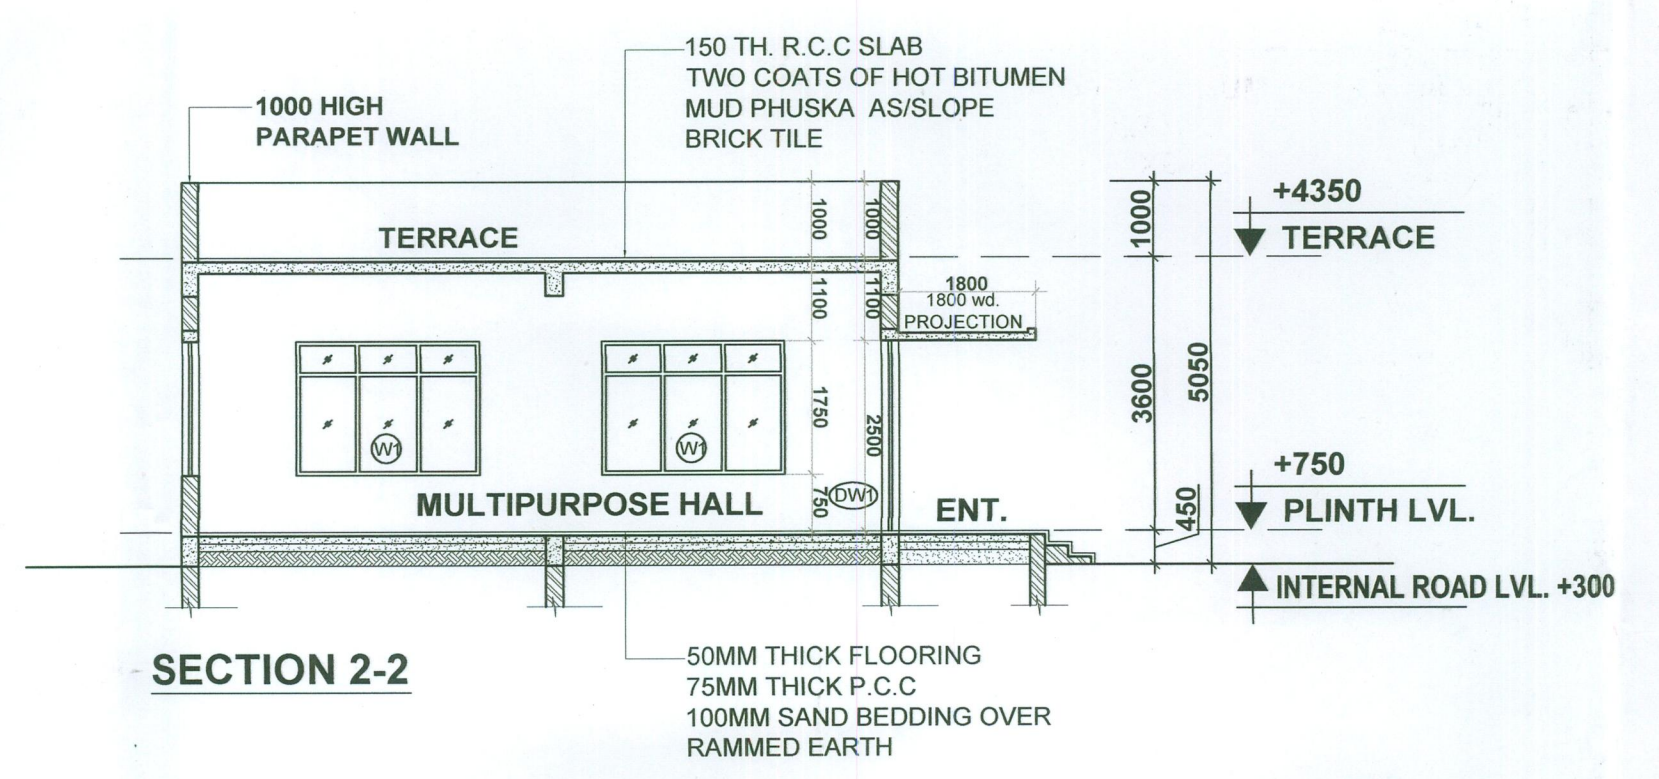


SECTION 2-2

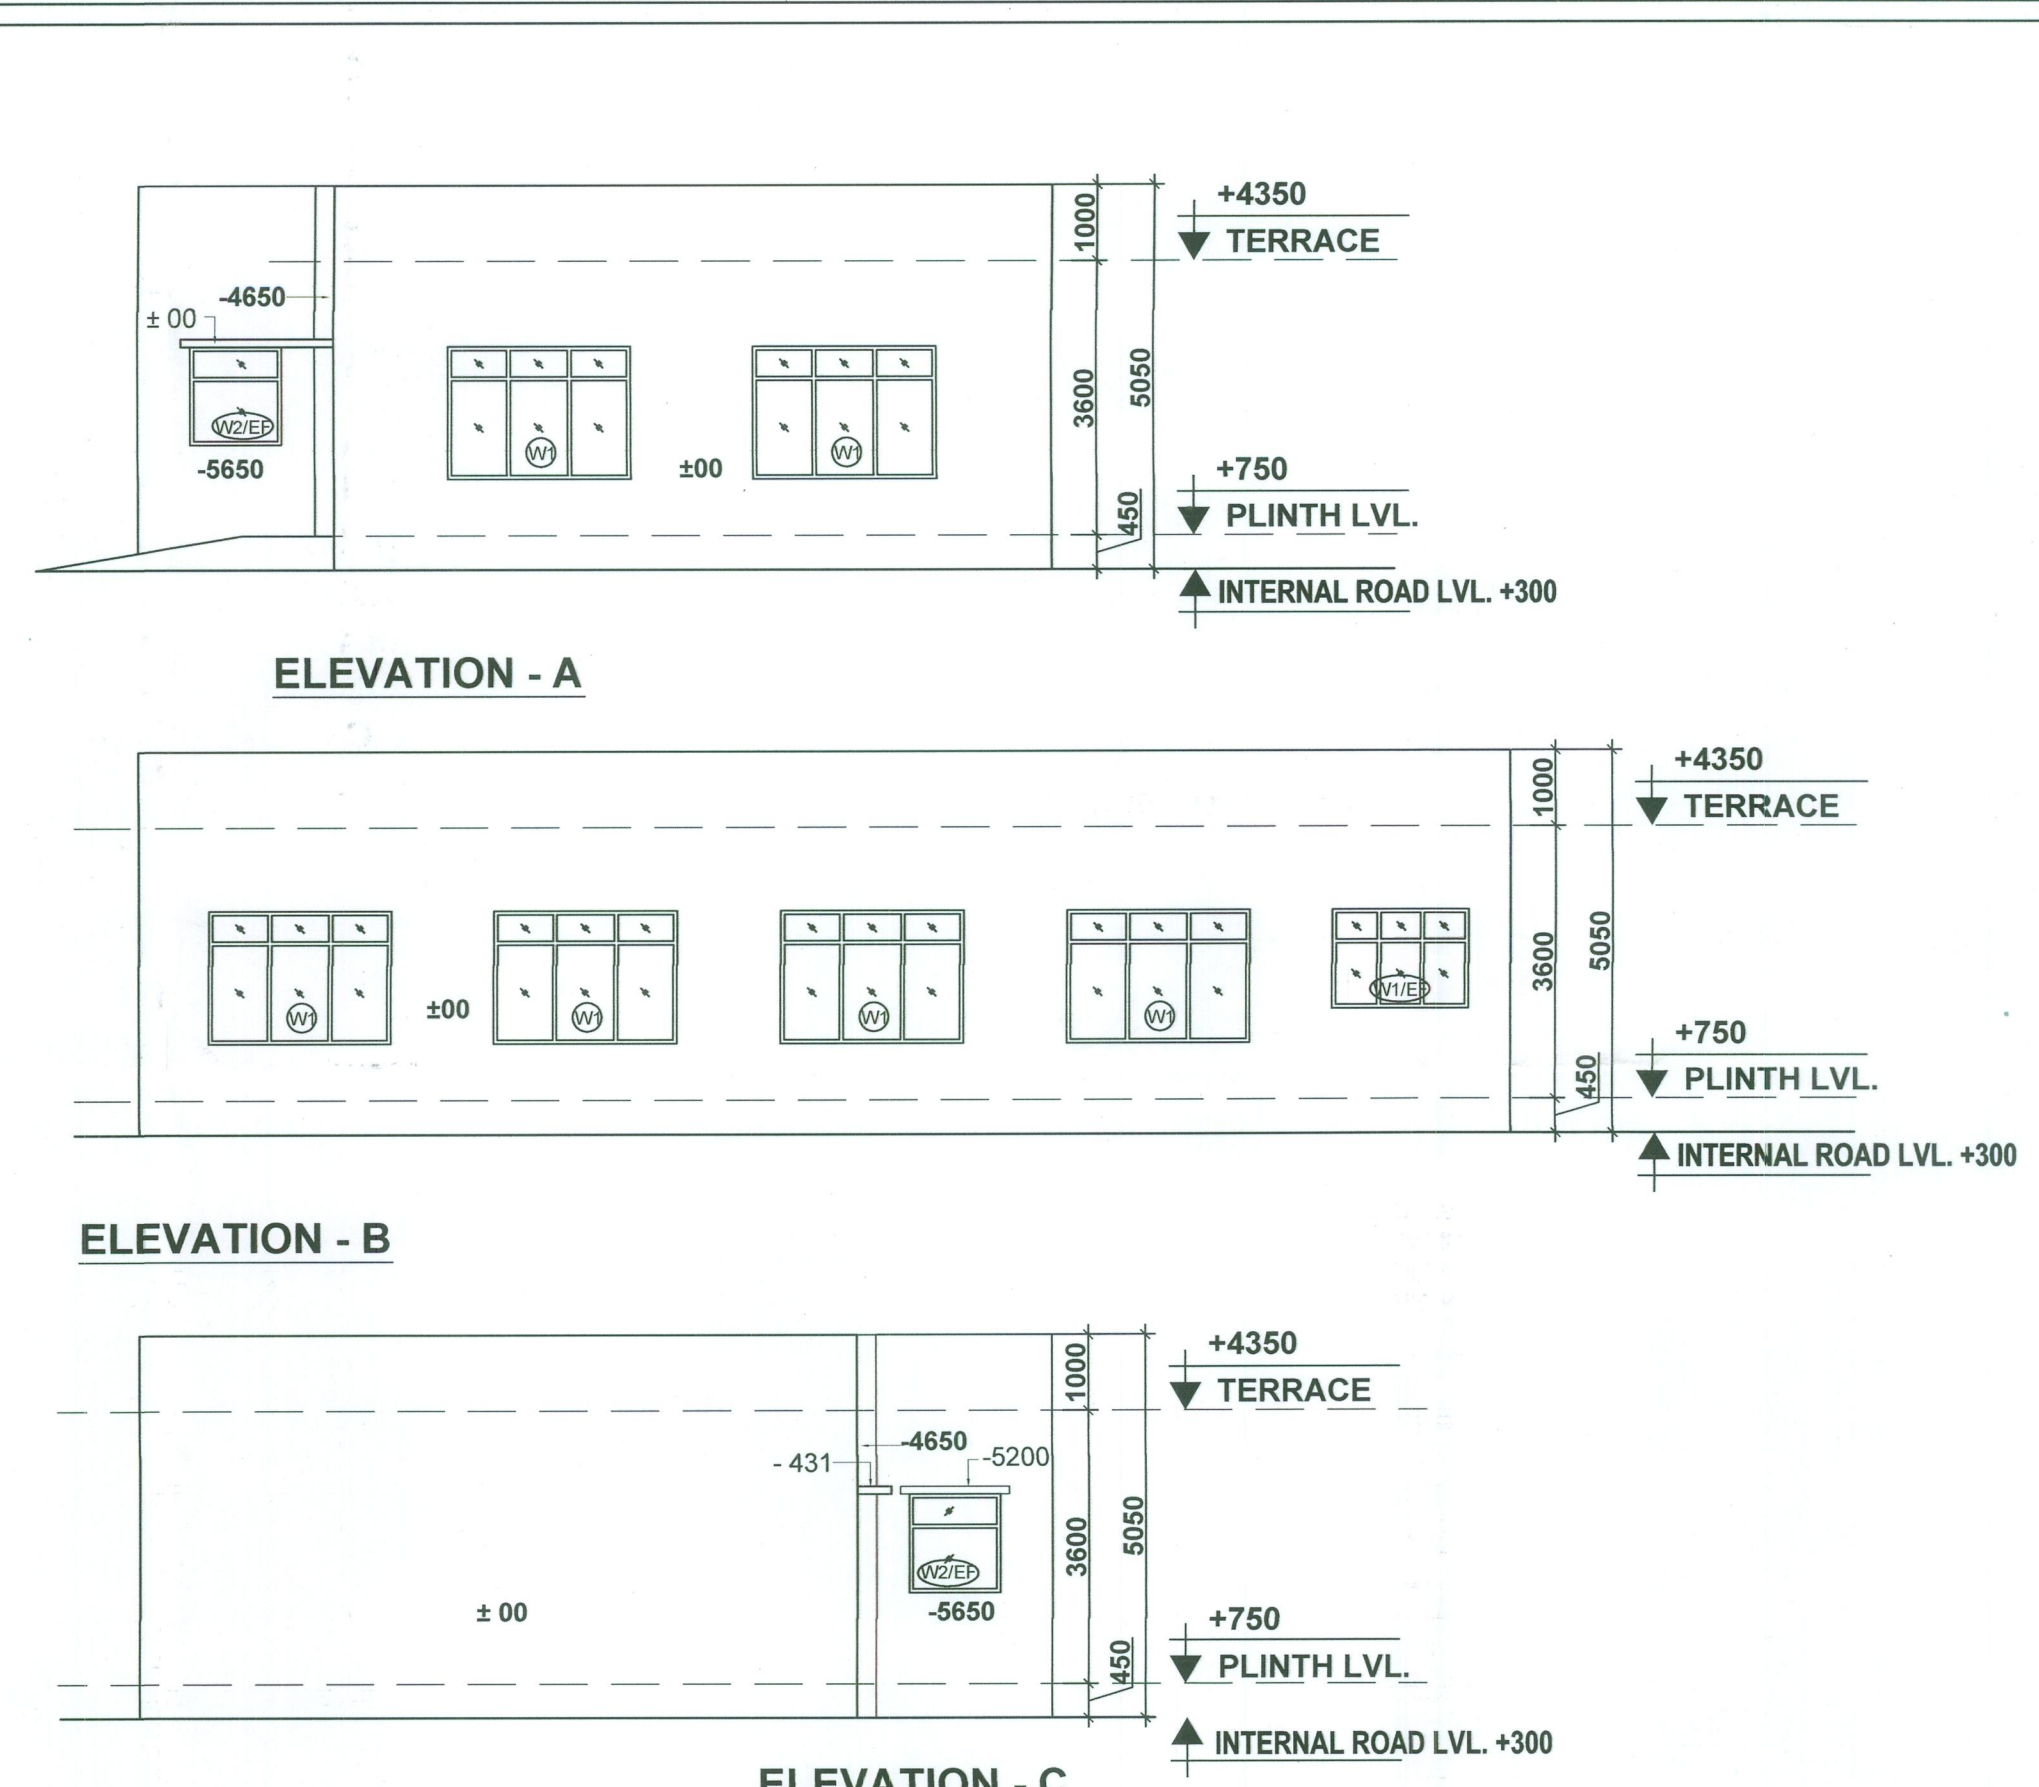


ELEVATION - A

ELEVATION - B

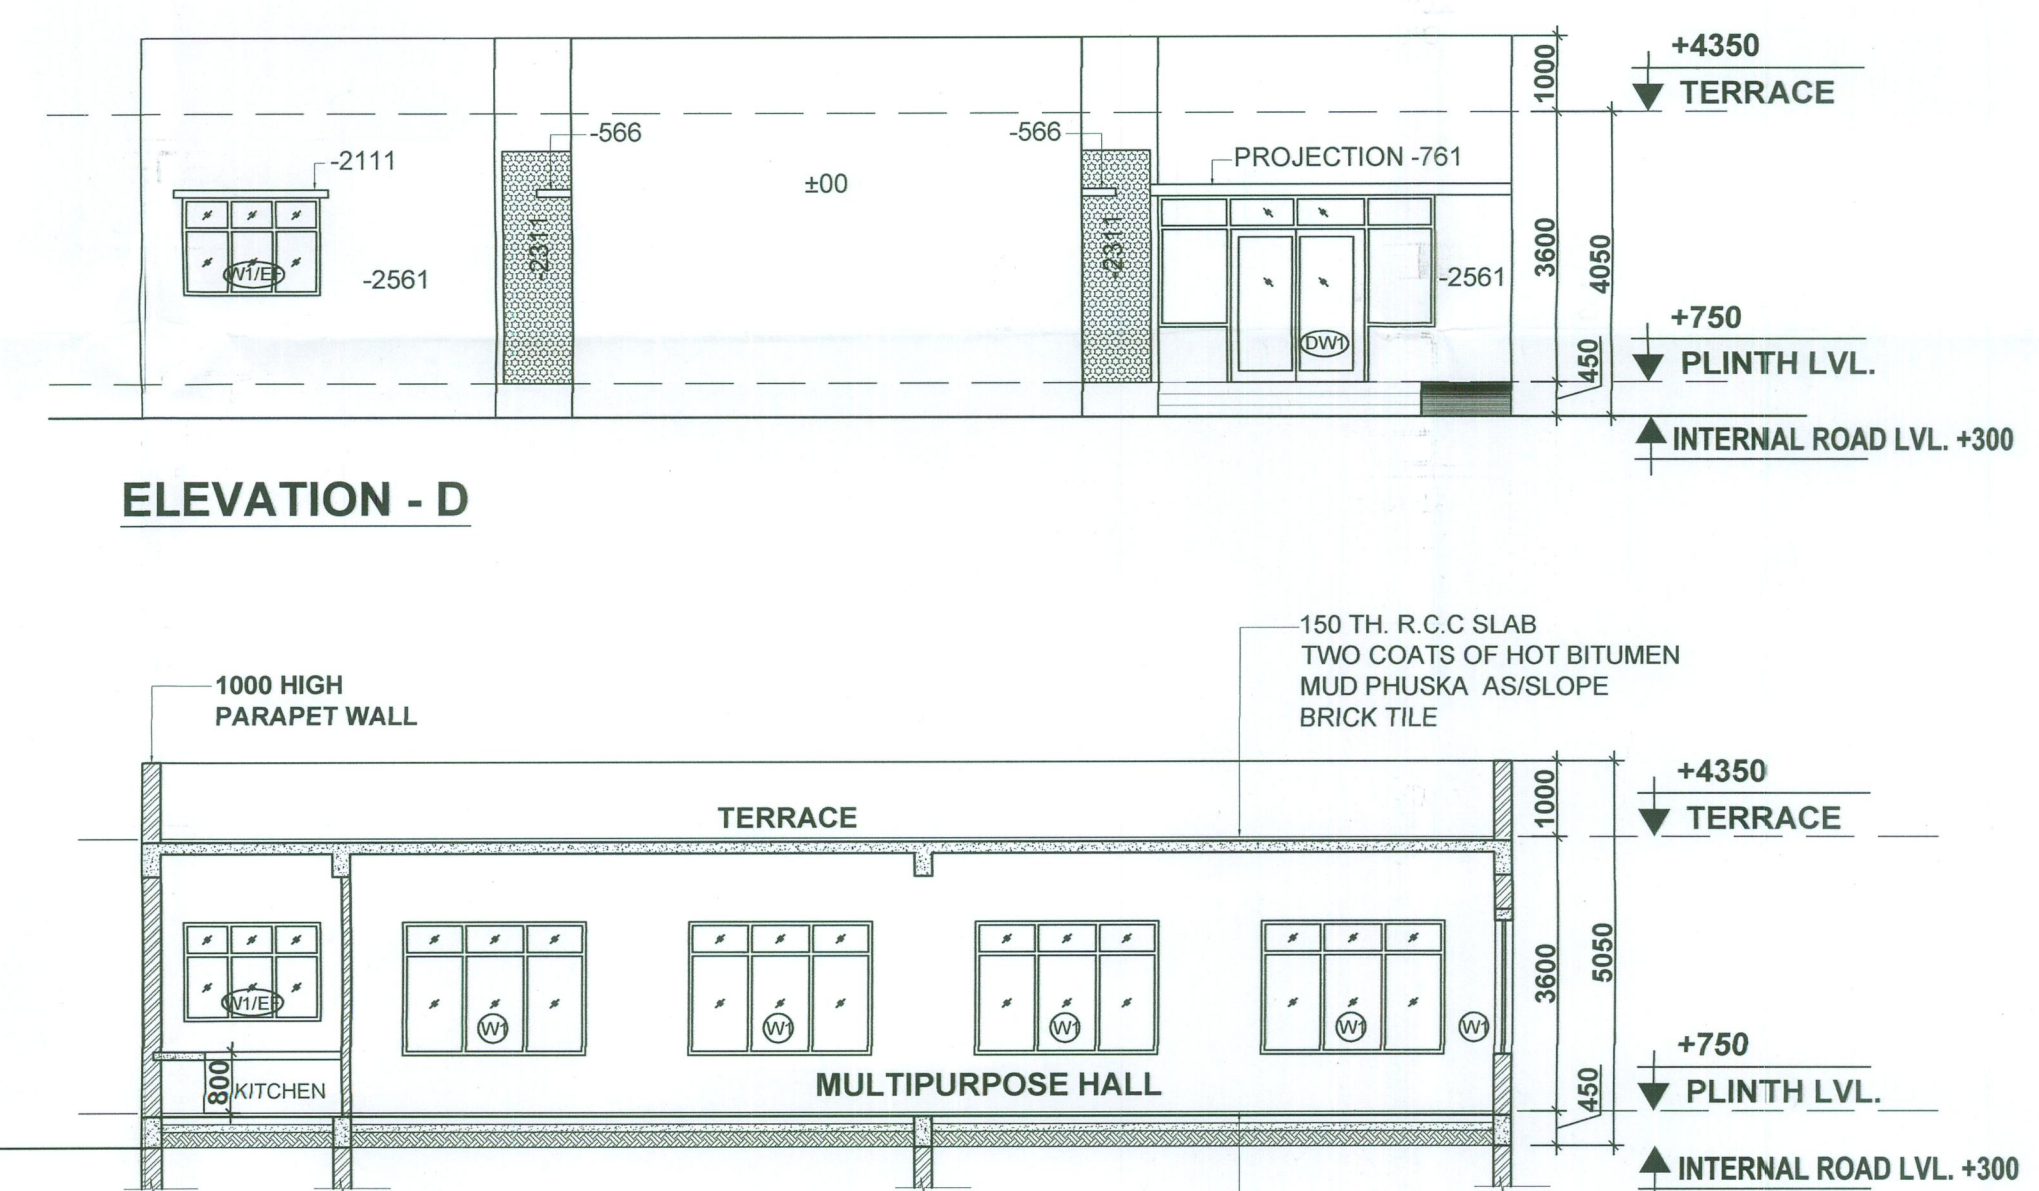


ELEVATION - C

ELEVATION - D

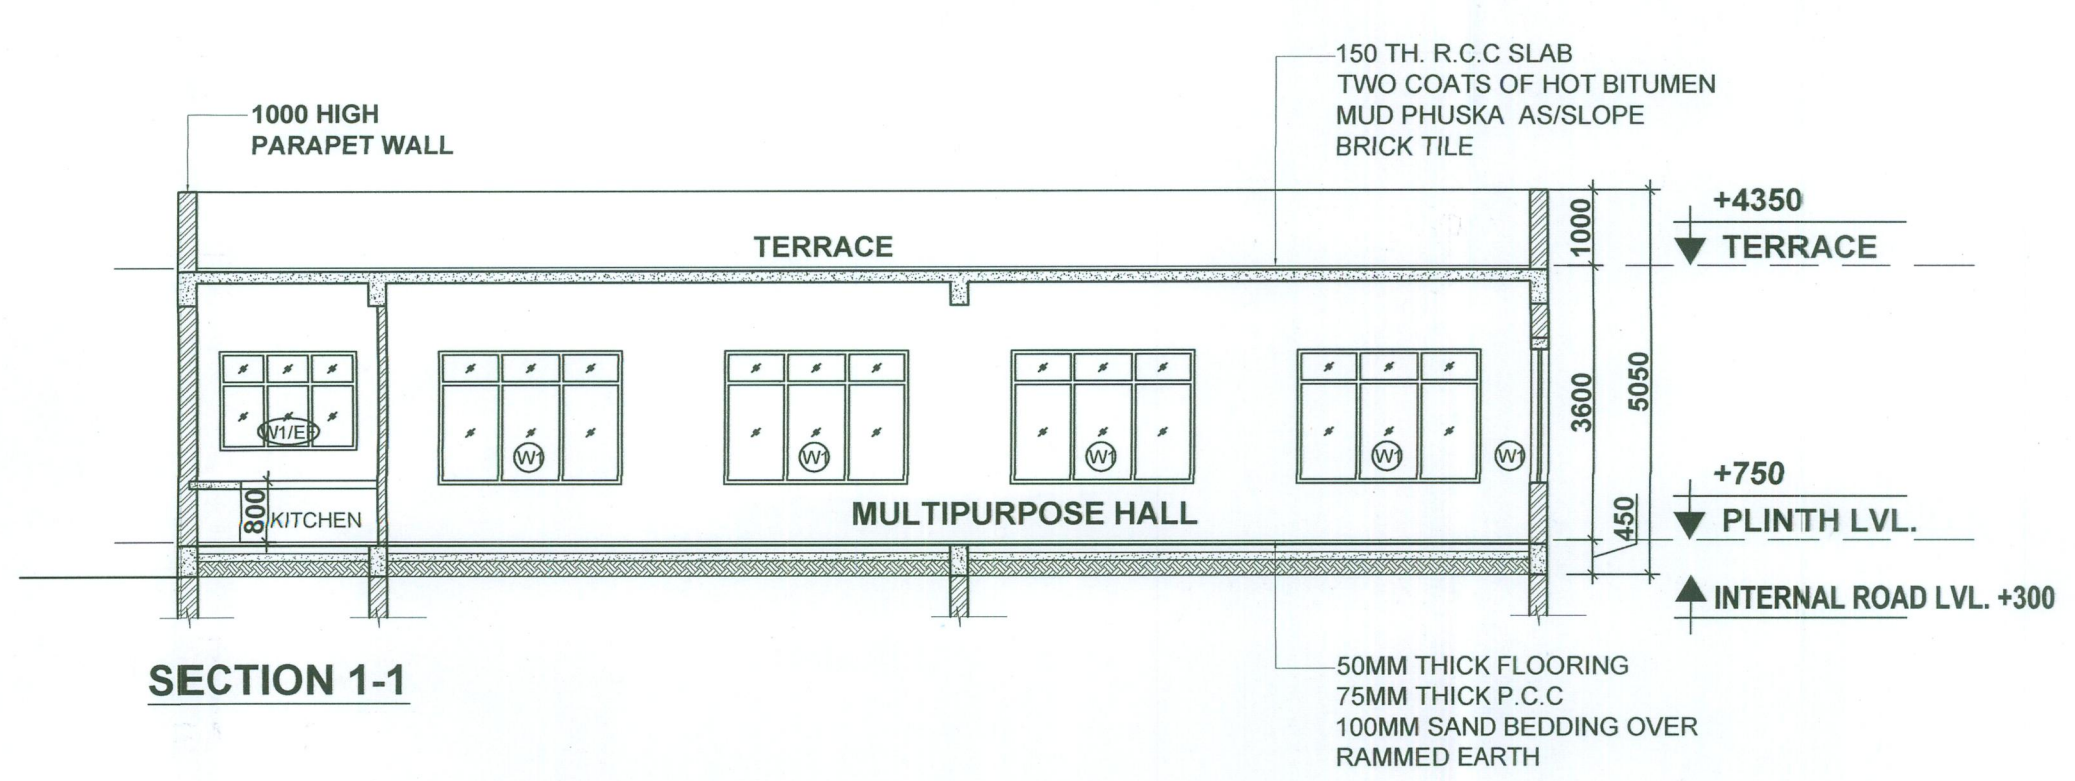

SECTION 1-1

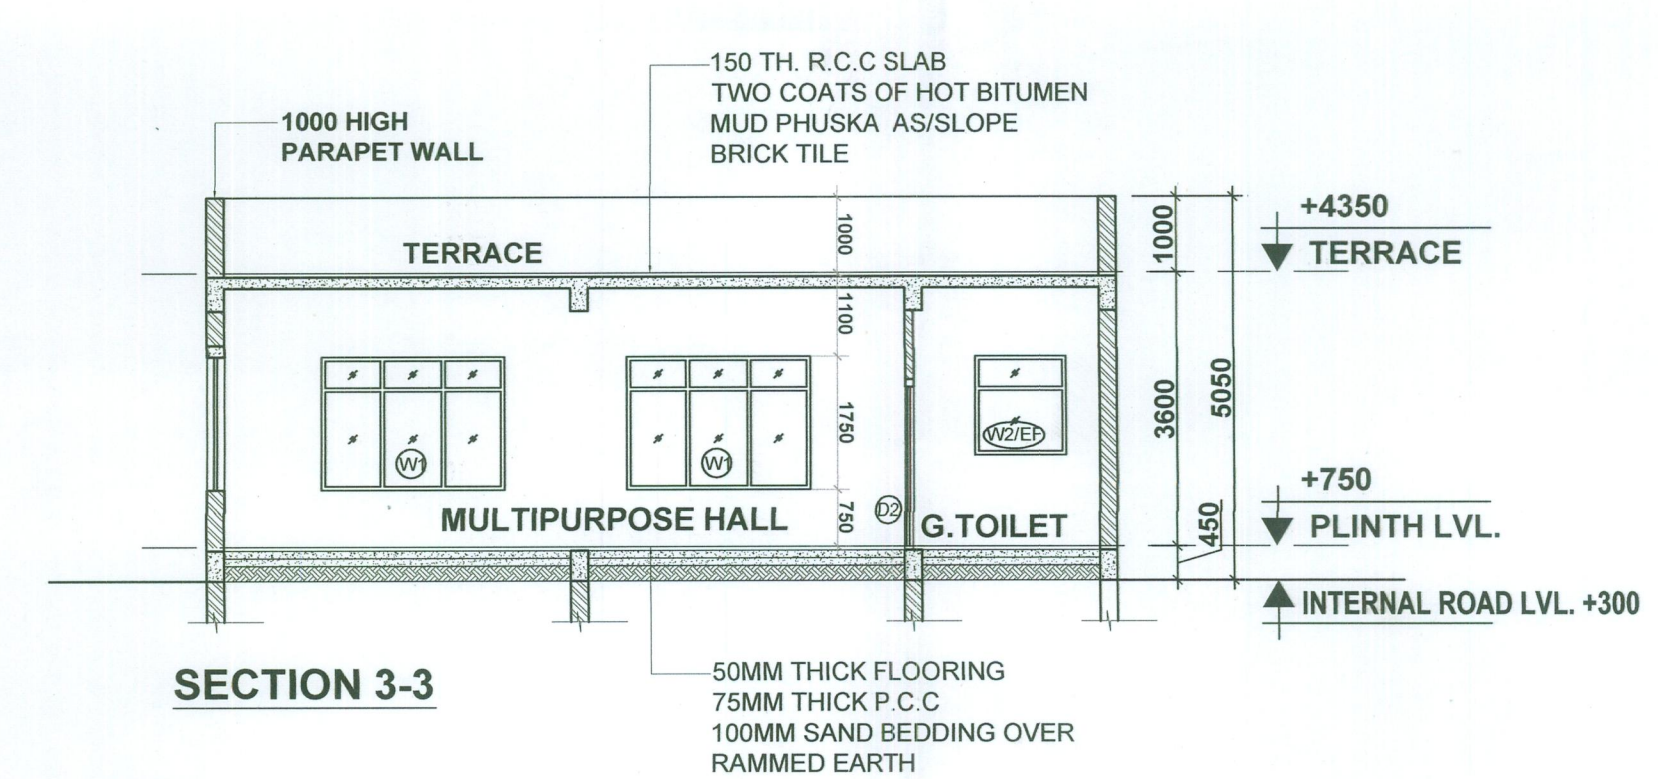

SECTION 3-3

SUBMISSION DRAWING

DRAWING TITLE:
COMMUNITY HALL
AREA CALCULATION, FLOOR
PLAN, SECTION, ELEVATION

DRAWING NO.:
08/ 17

PROJECT

PROPOSED AFFORDABLE GROUP HOUSING SCHEME MEASURING 5.09375 ACRES (LICENCE NO. 47 OF 2014 DATED 18 - 06 - 2014) IN SECTOR-111, GURGAON - MANESAR URBAN COMPLEX BEING DEVELOPED BY LOTUS REALTECH PVT. LTD. LC - 2997

D.T.P. (H)
Member Secretary
B.P.C.

S.T.P. (G)
Member
B.P.C.

C.T.P. (H)
Chairman
B.P.C.

AD
KARISHMA
KUMAR

SD
DEV
KUMAR

PA
PREM
KUMAR

PTF

LEGEND

100 Ø SWP

100 Ø WWP

100 Ø RWP

75 Ø VENT PIPE

75 Ø CWS

75 Ø FLUSH PIPE

SCALE: 1:100
DATE: 23 / 08 / 2014
DEALT BY: GEETIKA
CHKD BY: NARENDER SINGH

DRAWING TITLE:
COMMUNITY HALL
AREA CALCULATION, FLOOR
PLAN, SECTION, ELEVATION

VIRENDER SINGH
B. Arch
C.A. No.- CA/96/20617
No-01, GREEN PARK MAIN,
NEW DELHI-110016
Ph : 26855455, 41756424

OWNER

ARCHITECT

VIRENDER ASSOCIATES

ARCHITECTURE PLANNING INTERIORS PMC
01, GREEN PARK MAIN, NEW DELHI 110016
Ph: 011-26855455, 41756424, e-mail: virender.dhanda@virenderassociates.com

DRAWING NO.:
08/ 17