




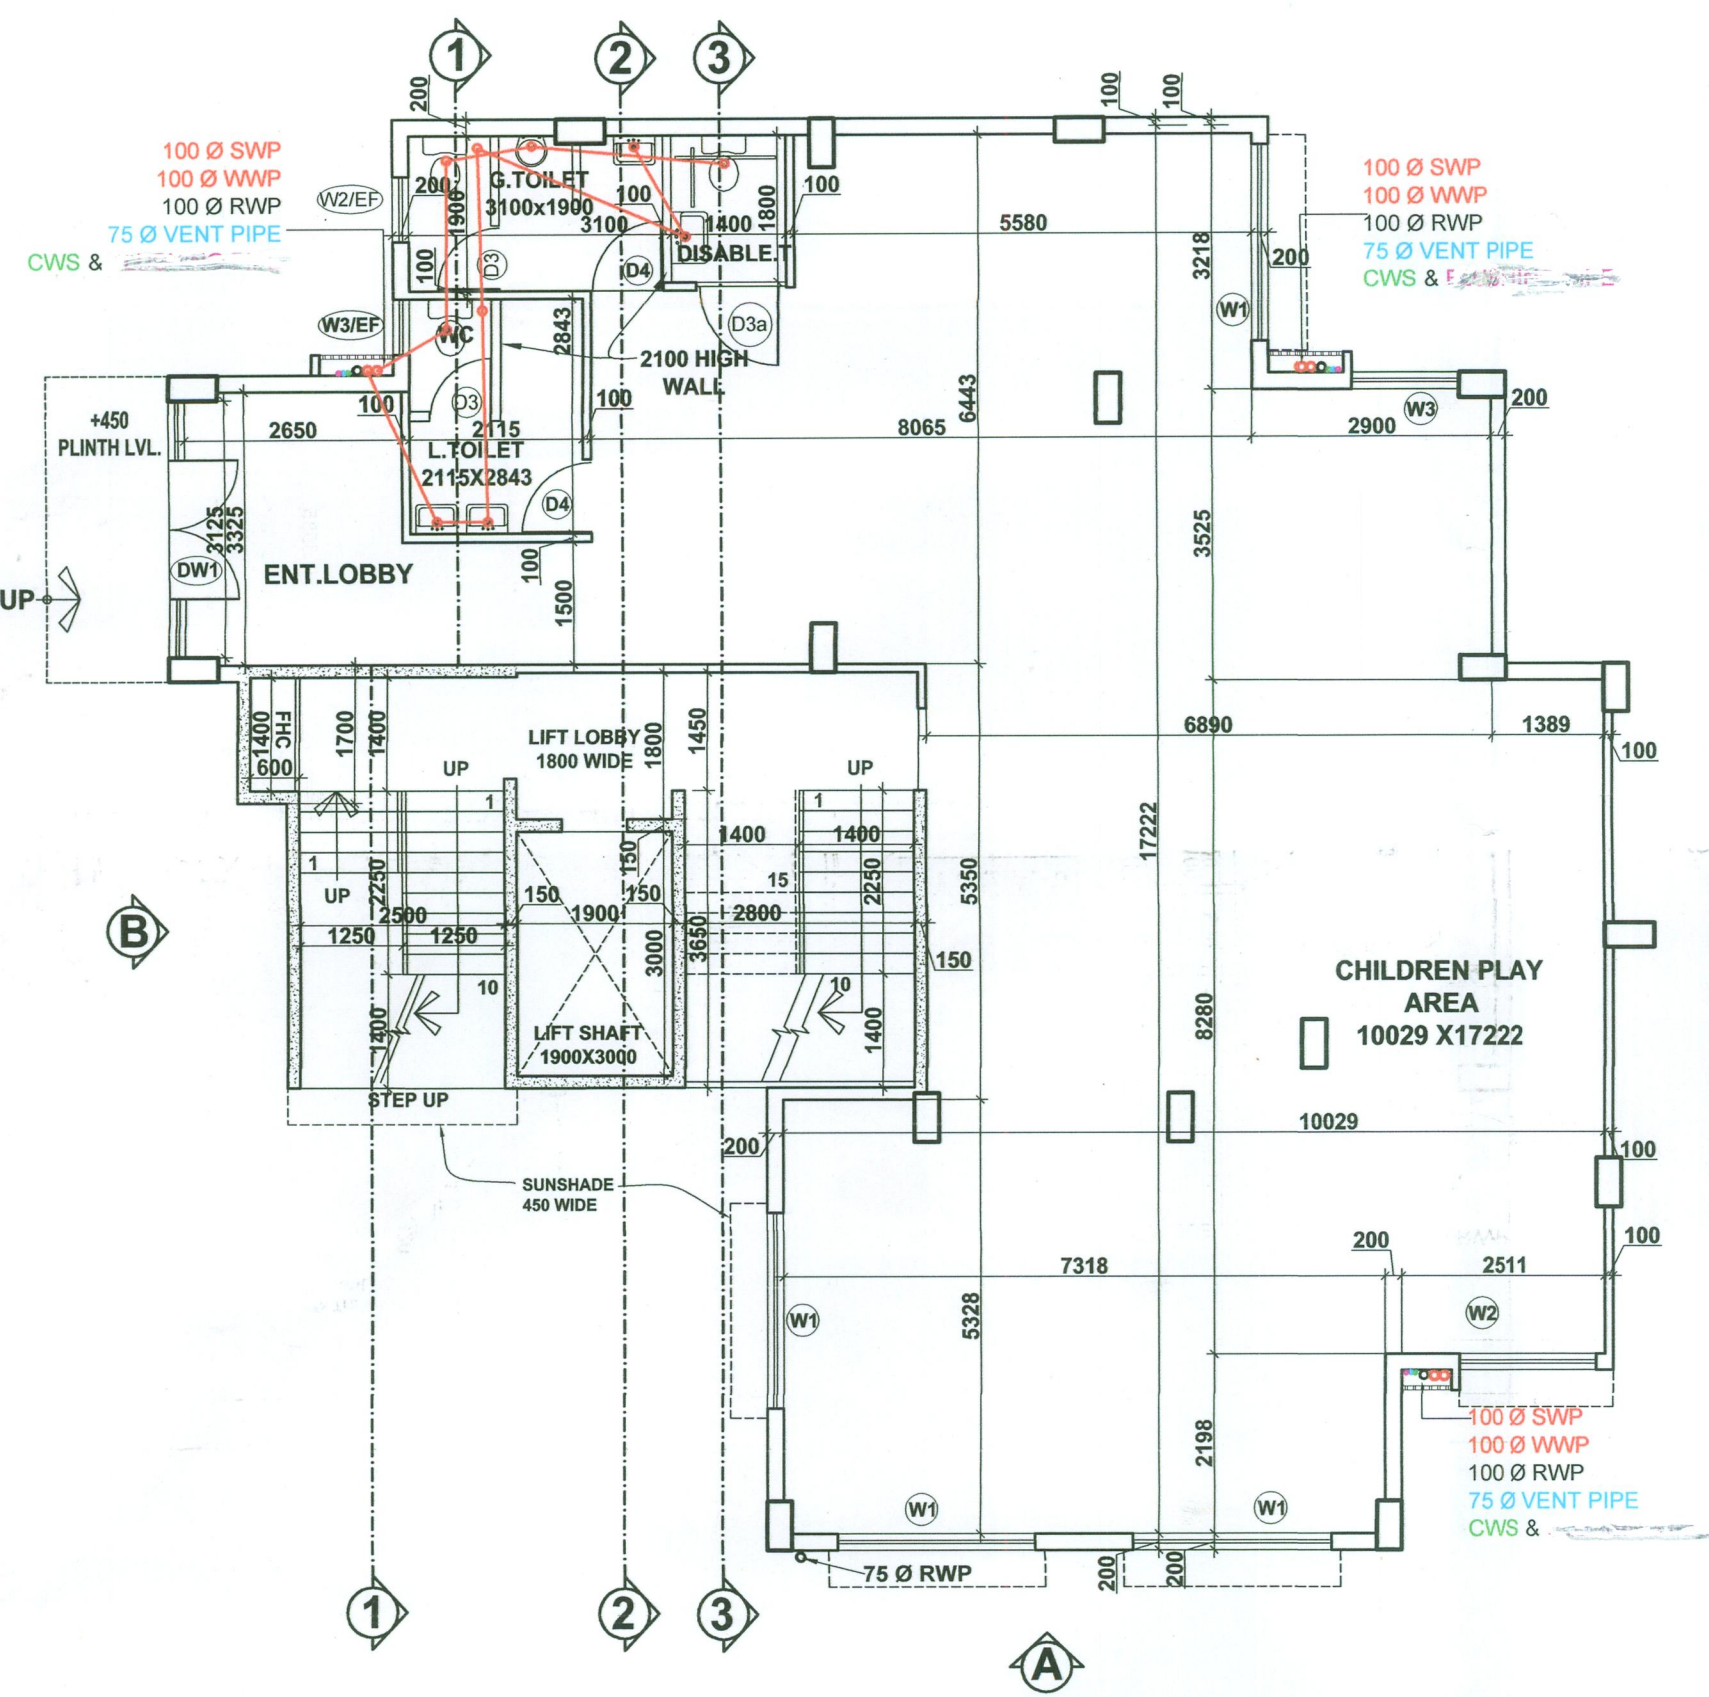


**GROUND FLOOR PLAN BLOCK - 3
(ANGANWADI)**

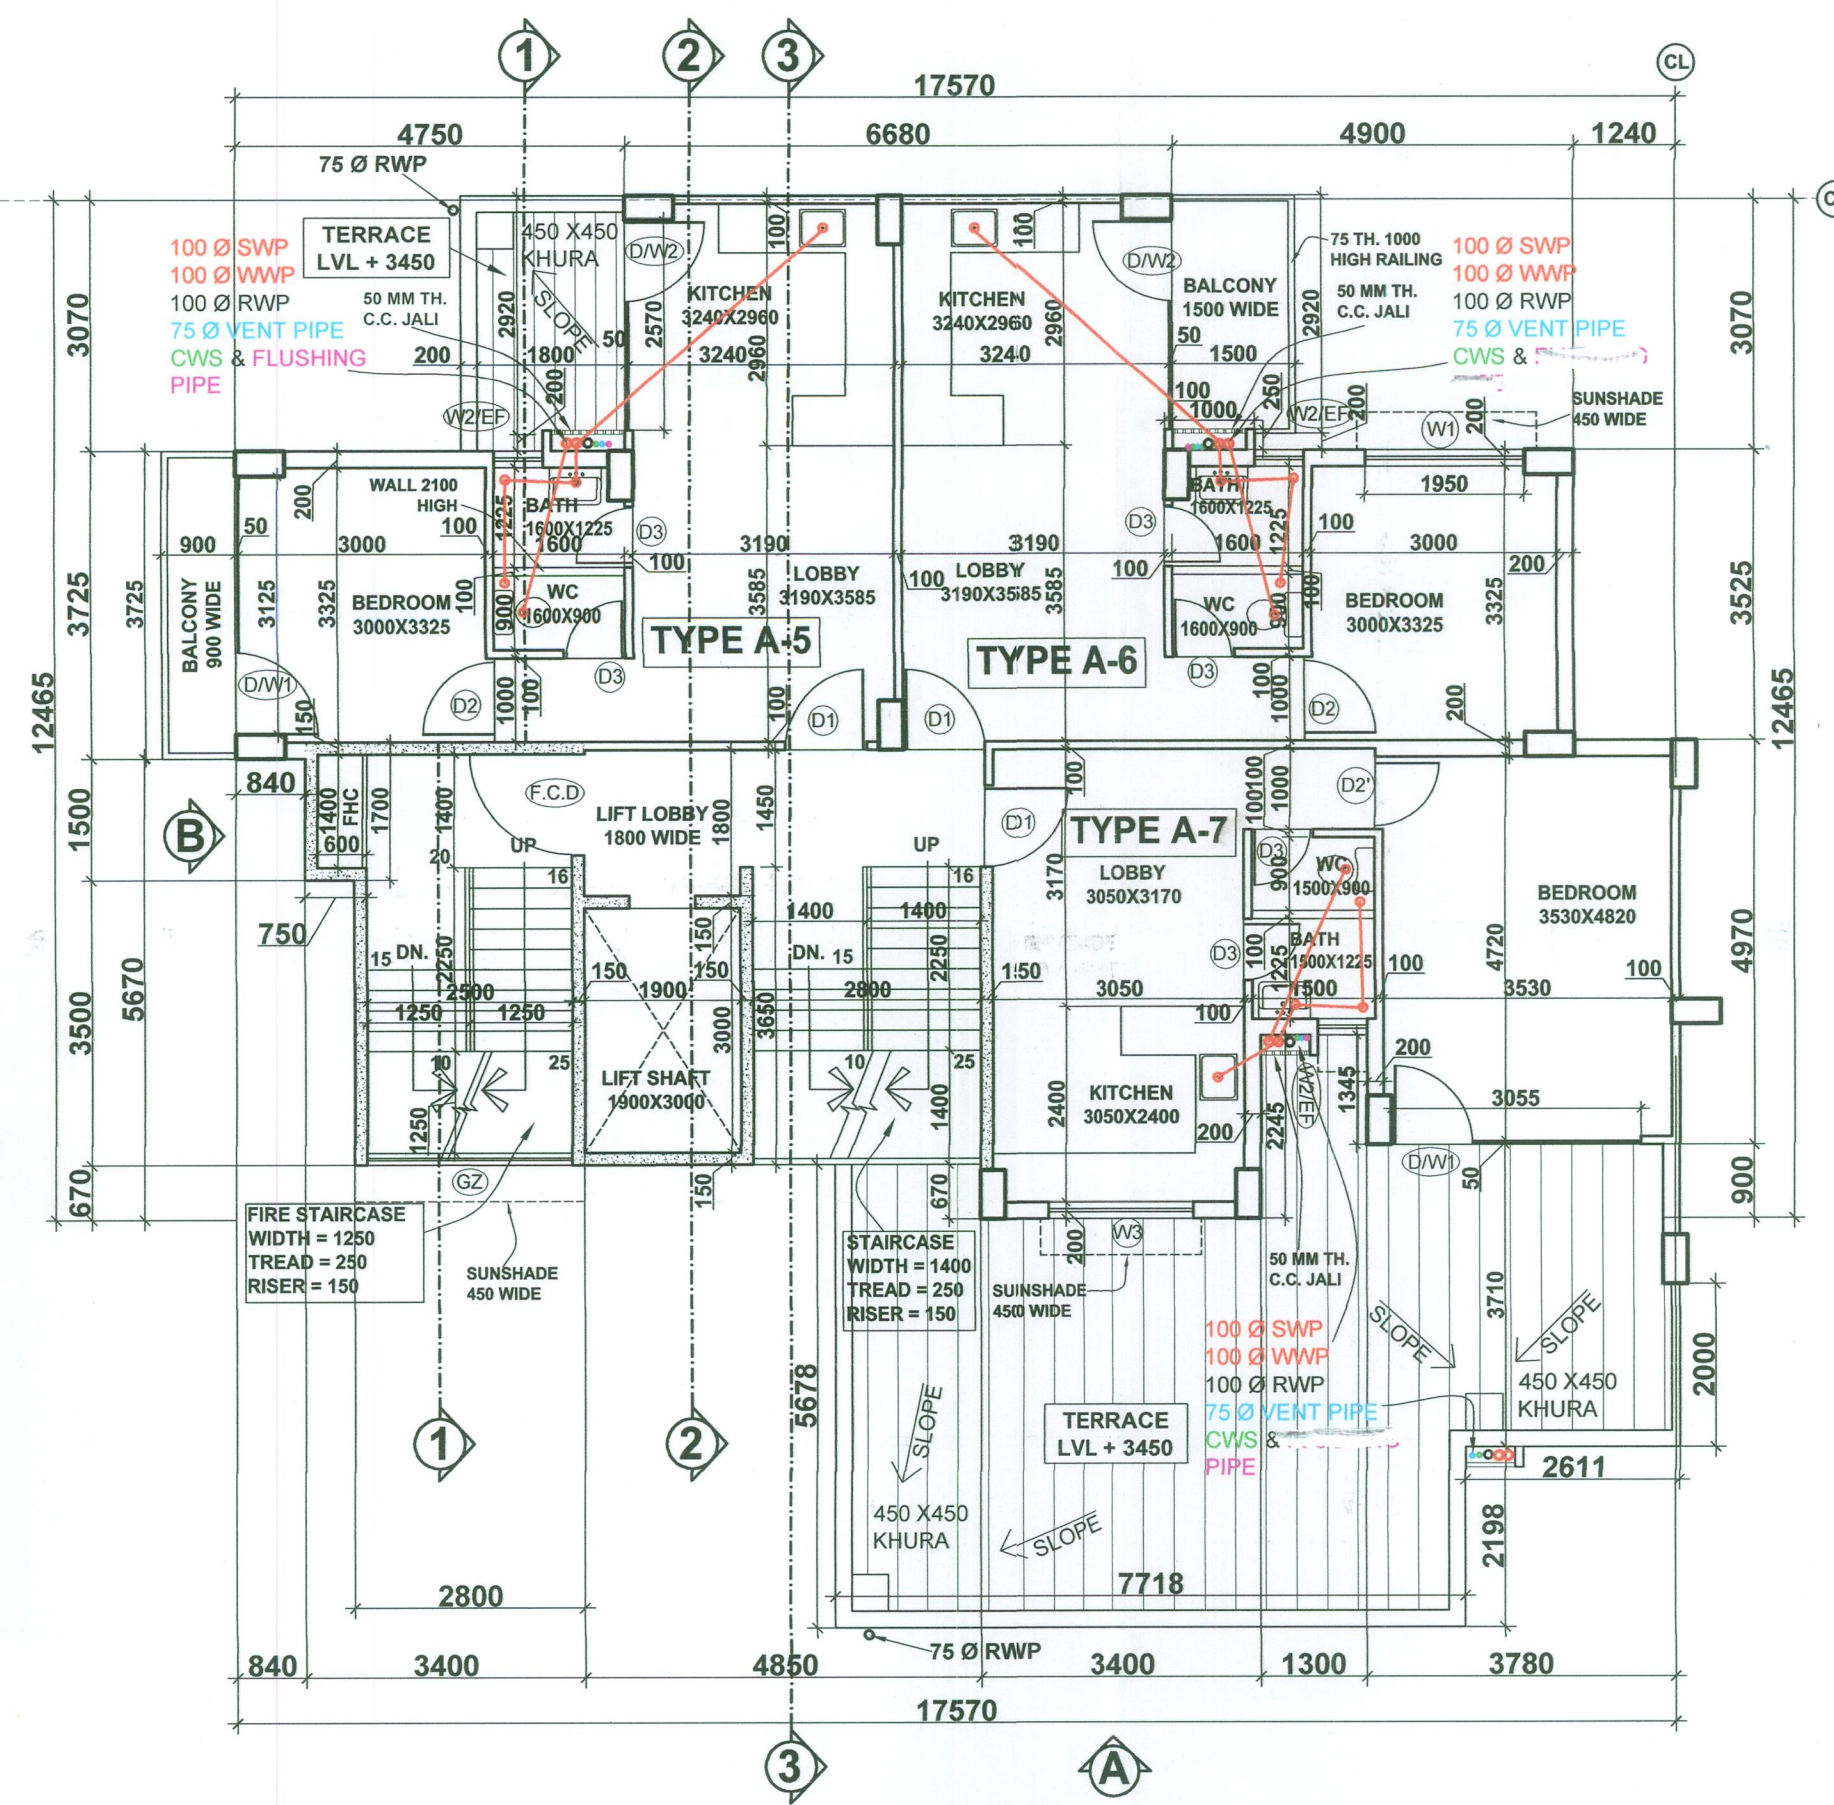


**FIRST FLOOR PLAN BLOCK - 3
UNIT TYPE "A-5, A-6 & A-7"**

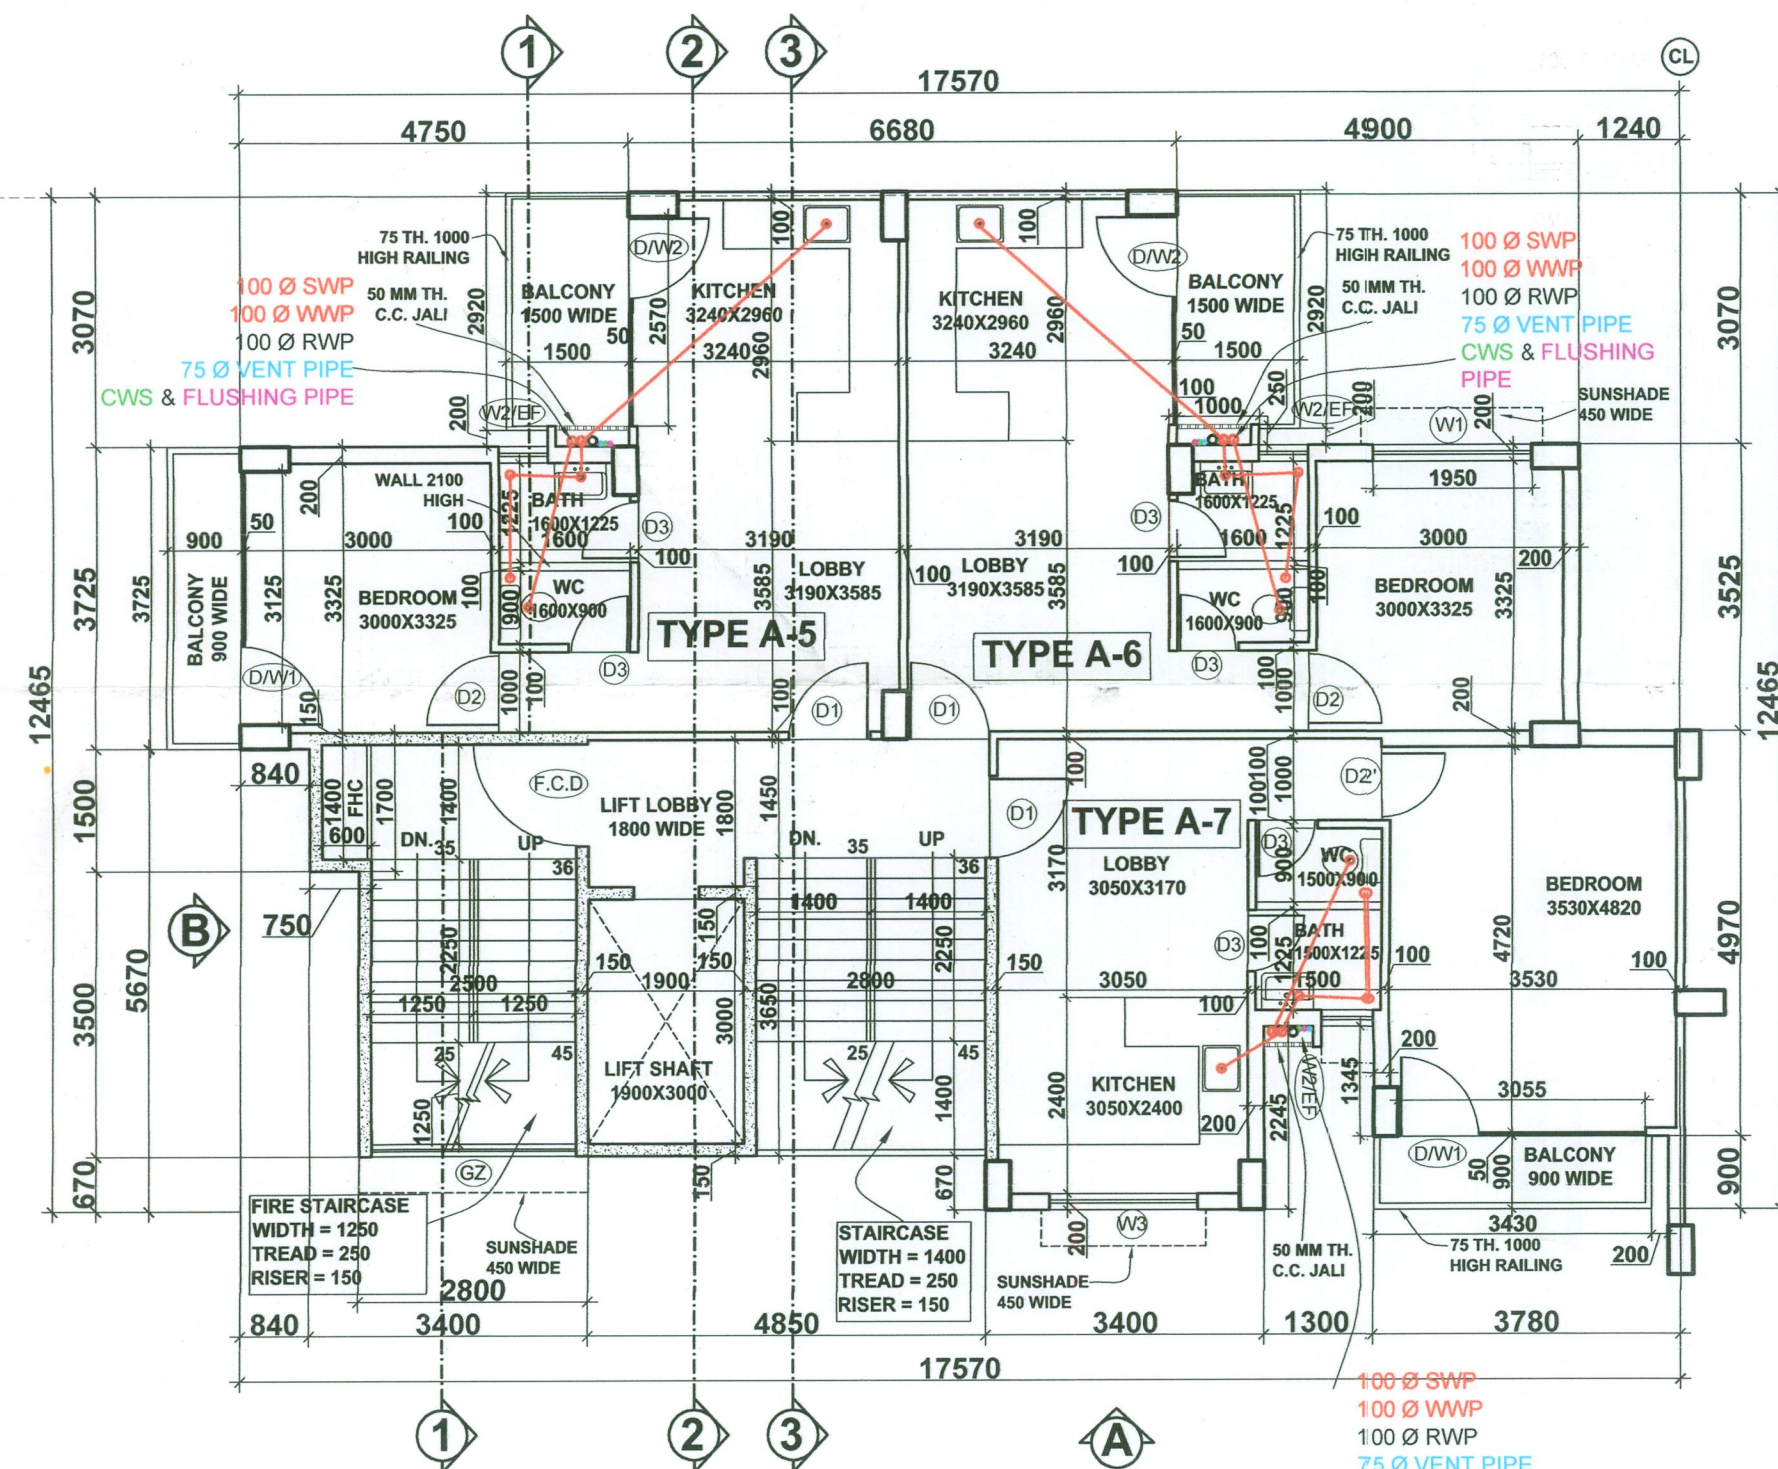


**TYPICAL FLOOR PLAN BLOCK - 3
UNIT TYPE "A-5, A-6 & A-7" (2nd TO 4th FLOOR)**

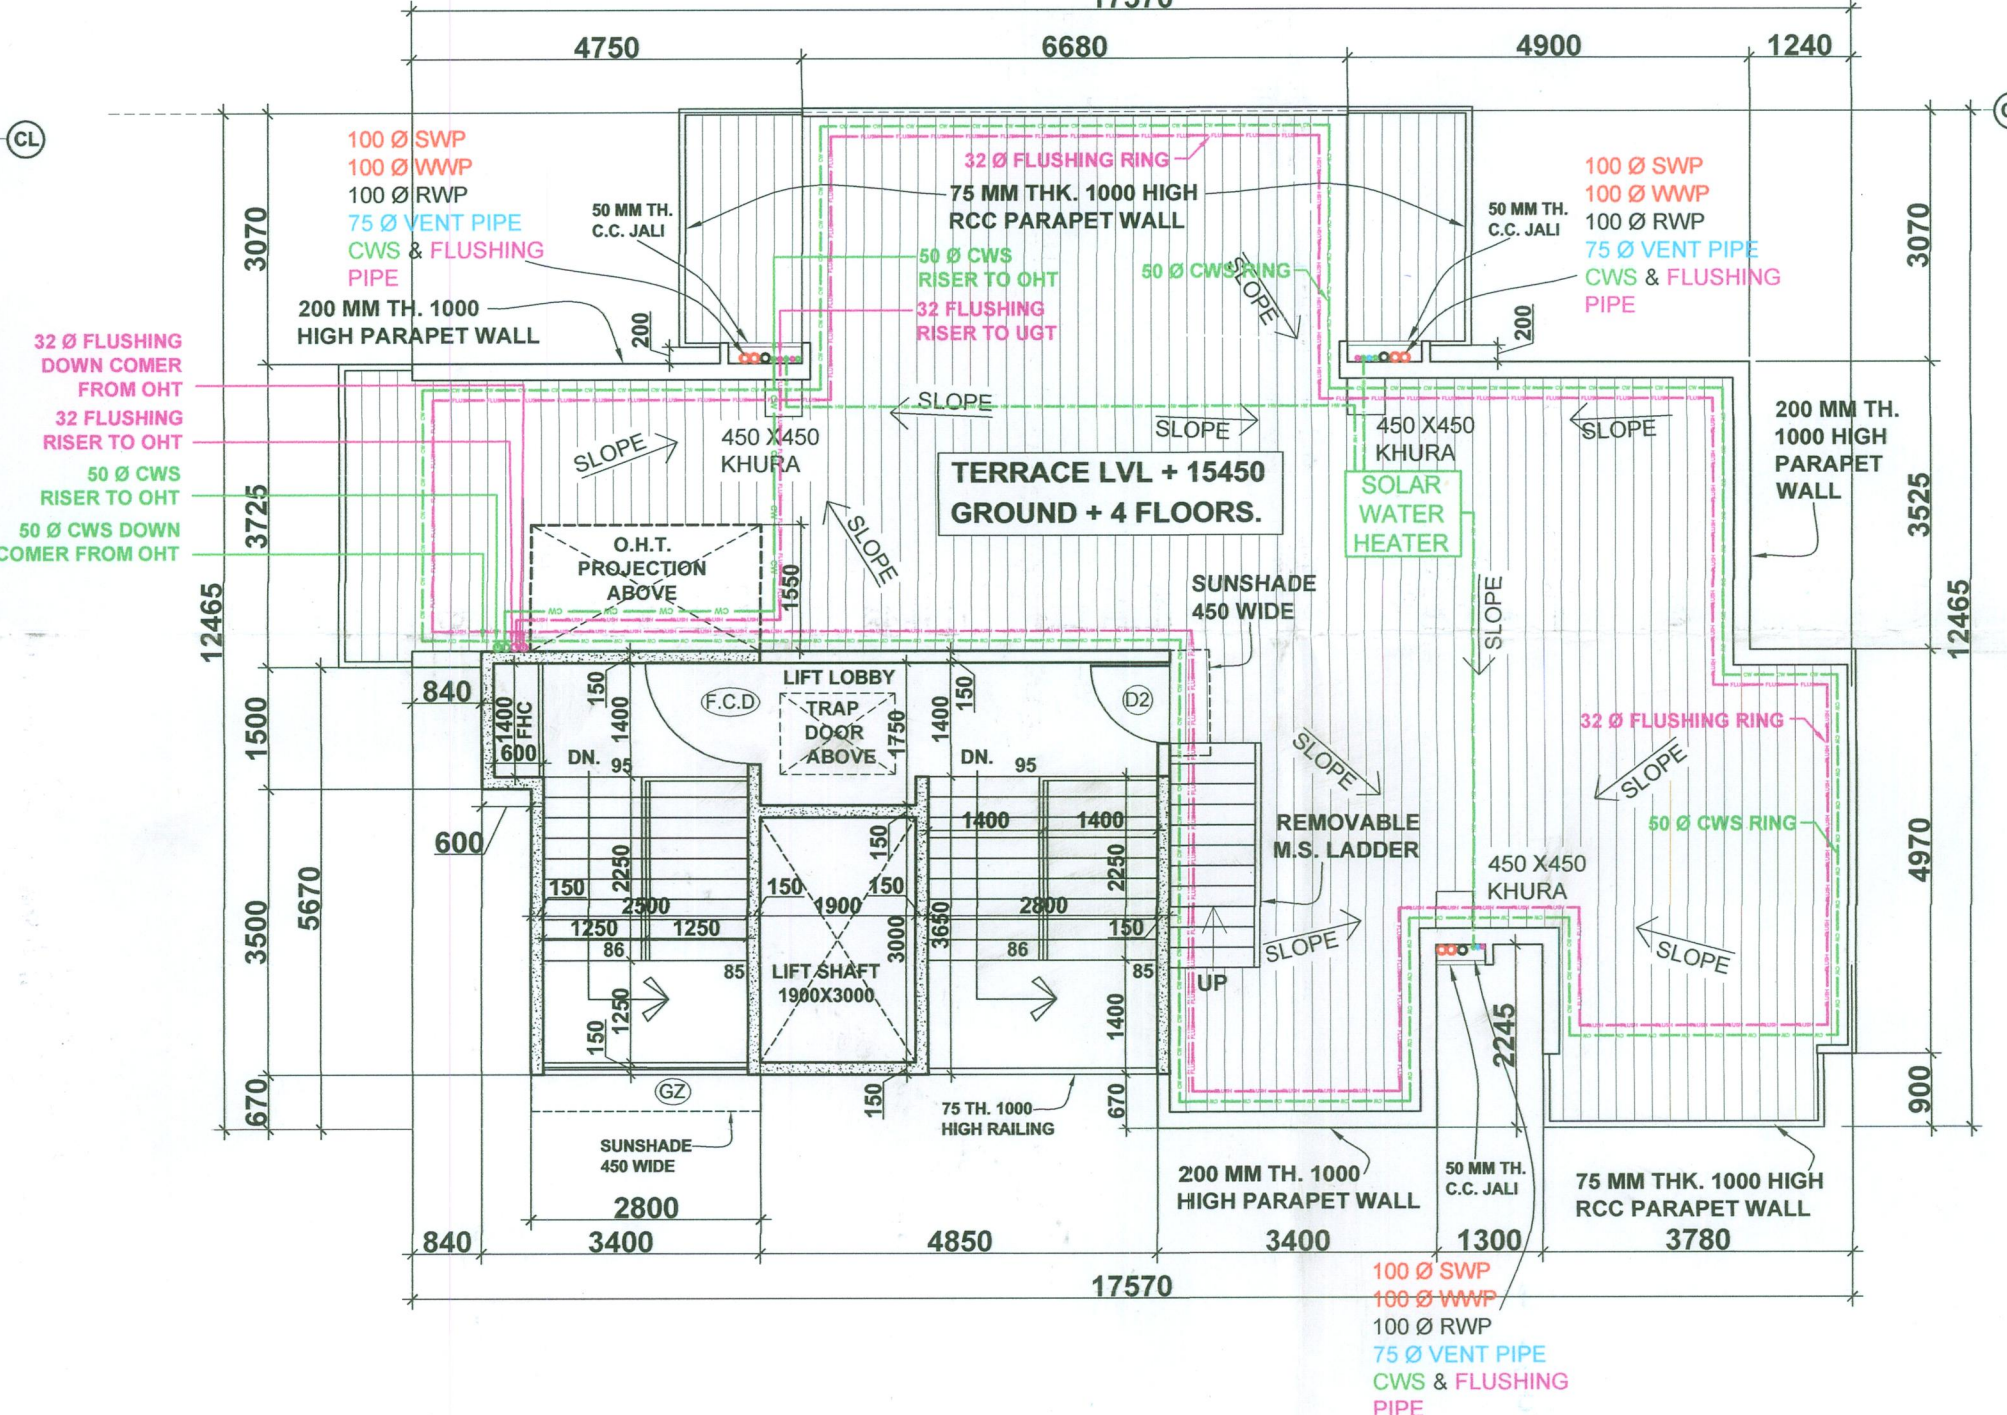

TERRACE PLAN

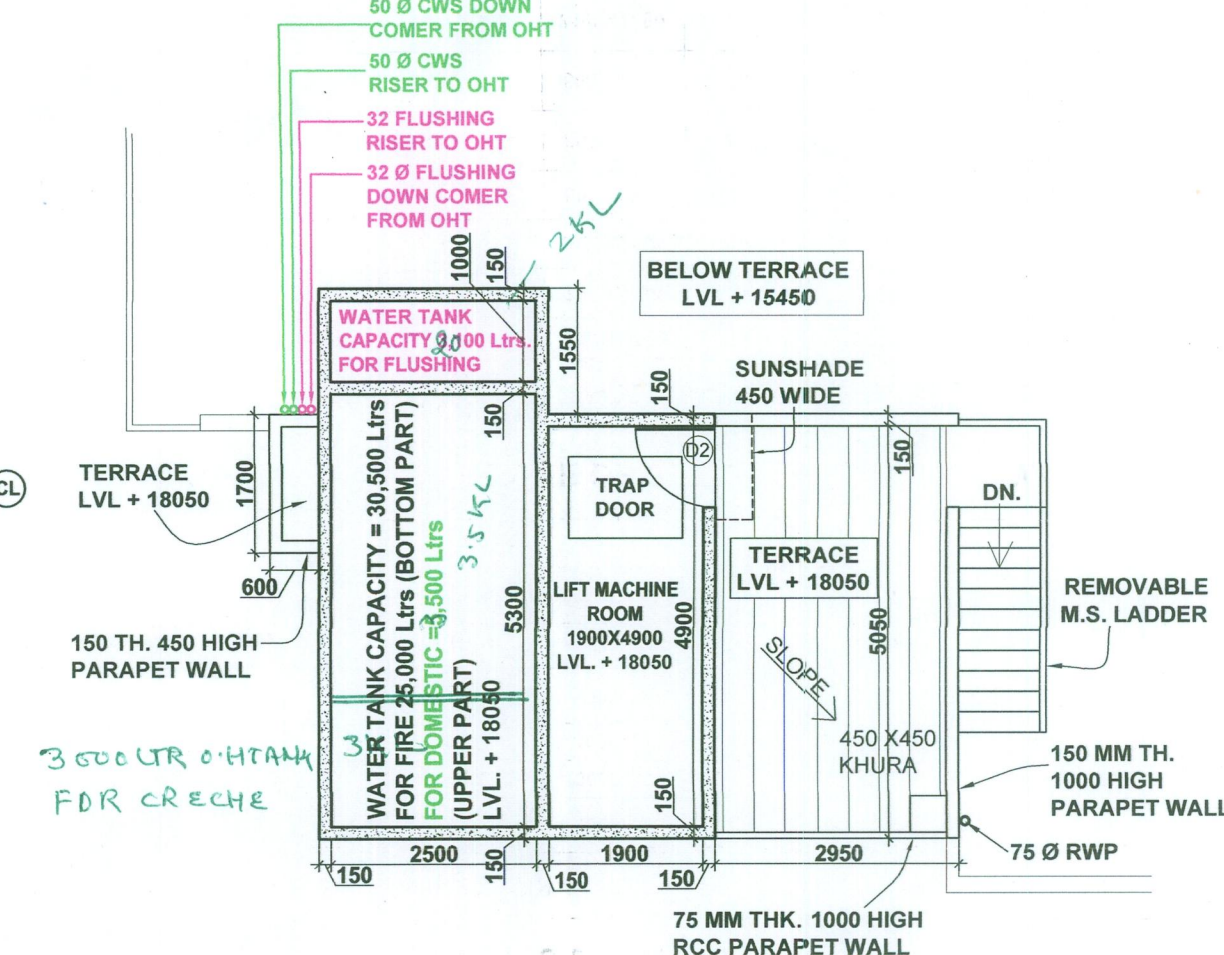

MACHINE ROOM / OHT PLAN

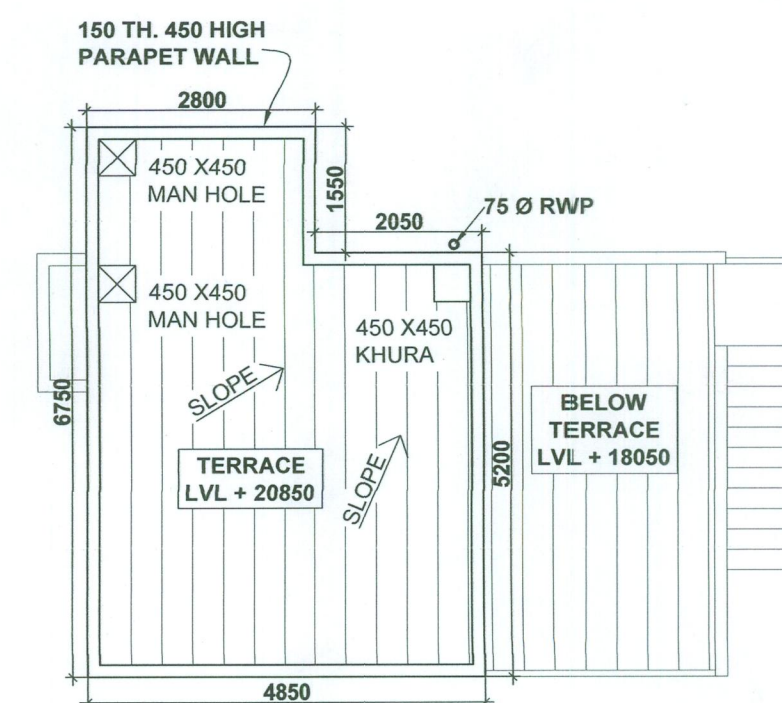

MACHINE ROOM / OHT ROOF PLAN

SCHEDULE OF OPENINGS FOR TYPE A-5					
S. No.	DESCRIPTION	SIZE	CILL Lvl.	LNTL. Lvl.	REMARK
1	DW1	3125x2500	-	2500	EXT. DOOR / WINDOW
2	DW2	2570x2500	-	2500	
3	D1	1000x2500	-	2500	MAIN DOOR
4	D2	1000x2100	-	2100	INTERNAL DOOR
5	D3	750x2100	-	2100	TOILET DOOR
6	W2/EF	600x1300	1200	2500	TOILET WINDOW WITH EXHAUST

SCHEDULE OF OPENINGS FOR TYPE A-6					
S. No.	DESCRIPTION	SIZE	CILL Lvl.	LNTL. Lvl.	REMARK
1	W1	1950x1850	750	2500	BEDROOM WINDOW
2	DW2	2570x2500	-	2500	
3	D1	1000x2500	-	2500	MAIN DOOR
4	D2	1000x2100	-	2100	INTERNAL DOOR
5	D3	750x2100	-	2100	TOILET DOOR
6	W2/EF	600x1300	1200	2500	TOILET WINDOW WITH EXHAUST

SCHEDULE OF OPENINGS FOR TYPE A-7					
S. No.	DESCRIPTION	SIZE	CILL Lvl.	LNTL. Lvl.	REMARK
1	W3	1800x1850	750	2500	BEDROOM WINDOW
2	DW1	3055x2500	-	2500	
3	D1	1000x2500	-	2500	MAIN DOOR
4	D2	900x2100	-	2100	INTERNAL DOOR
5	D3	750x2100	-	2100	TOILET DOOR
6	W2/EF	600x1300	1200	2500	TOILET WINDOW WITH EXHAUST

SCHEDULE OF OPENINGS OF ANGANWADI					
S. No.	DESCRIPTION	SIZE	CILL Lvl.	LNTL. Lvl.	REMARK
1	DW1	3125x2100	-	2500	MAIN DOOR
2	D3	750x2100	-	2100	TOILET DOOR
3	D3a	1050x2100	-	2100	TOILET DOOR
4	D4	900x2100	-	2100	TOILET DOOR
5	W2/EF	800x1300	1200	2500	TOILET WINDOW WITH EXHAUST
6	W3/EF	688x1300	1200	2500	TOILET WINDOW WITH EXHAUST
7	W1	2400x1750	750	2500	CHILDREN PLAY AREA
8	W2	1700x1750	750	2500	CHILDREN PLAY AREA
9	W3	1300x1750	750	2500	CHILDREN PLAY AREA

LEGEND

- 100 Ø SWP
- 100 Ø WWP
- 100 Ø RWP
- 75 Ø VENT PIPE
- 50 Ø CWS
- 32 Ø FLUSH PIPE

SCALE: 1:100
DATE: AUGUST 2014
DEALT: SAXENA LK
CHECKED: HARENDER SINGH

DRAWING TITLE: **BLOCK - 3
FLOOR PLANS
(TYPE "A-5, A-6 & A-7")**

For LOTUS REALTECH PVT. LTD.
Authorised Signatory

**LOTUS REALTECH PVT. LTD.
OWNER**

Checked and found ok for Public Health
(Internal) Services only subject to comments in
forwarding letter No. SE/HQ/510, D. 16/10/14

Superintending Engineer (H)
HUDA, Panchkula
16/10/14

VIRENDER SINGH
B. Arch
C.A. No. - CA/06/20617
No. 01, GREEN PARK MAIN,
NEW DELHI - 110016
Ph : 2685455, 41756424

ARCHITECT

VIRENDER ASSOCIATES
ARCHITECTURE, PLANNING INTERIORS P/MC
D1, GREEN PARK MAIN, NEW DELHI 110016
Ph: 011-2685455, 41756424, e-mail: virender.associates@virenderassociates.com

DRG. NO.:

14 / 17

SUBMISSION DRAWING

DRAWING TITLE: **BLOCK - 3
FLOOR PLANS
(TYPE "A-5, A-6 & A-7")** DRG. NO.: **14 / 17**

PROJECT

**PROPOSED AFFORDABLE GROUP
HOUSING SCHEME MEASURING
5.09375 ACRES (LICENCE NO. 47
OF 2014 DATED 18 - 06 - 2014) IN
SECTOR-111, GURGAON - MANESAR
URBAN COMPLEX BEING DEVELOPED
BY LOTUS REALTECH PVT. LTD.
LC - 2997**

D.T.P. (HQ) Member Secretary
S.T.P. (G) Member B.P.C.
C.T.P. (Hr.) Chairman B.P.C.

AD J.D. KARISHAN KUMAR
SD DEV KUMAR
PA PRESH KUMAR
ATP PREEN SHARMA