



AREA CALCULATIONS FOR SERVICES				
S. NO.	LEGEND	LENGTH	WIDTH	AREA (In Sq. M.)
1	20	2,000	2,000	4,00,000
2	21	2,000	1,400	2,80,000
3	22	2,000	1,000	2,00,000
4	23	2,000	4,000	8,00,000
5	24	12,335	4,000	49,34,000
6	25	14,235	22,280	316,87,11
7	26	14,235	5,905	84,27,13
8	27	13,105	24,840	325,57,18
9	28	5,175	5,325	27,46,11
10	29	2,815	2,775	7,80,11
11	30	2,415	2,435	5,88,11
12	31	2,415	2,435	5,88,11
13	32	2,415	2,435	5,88,11
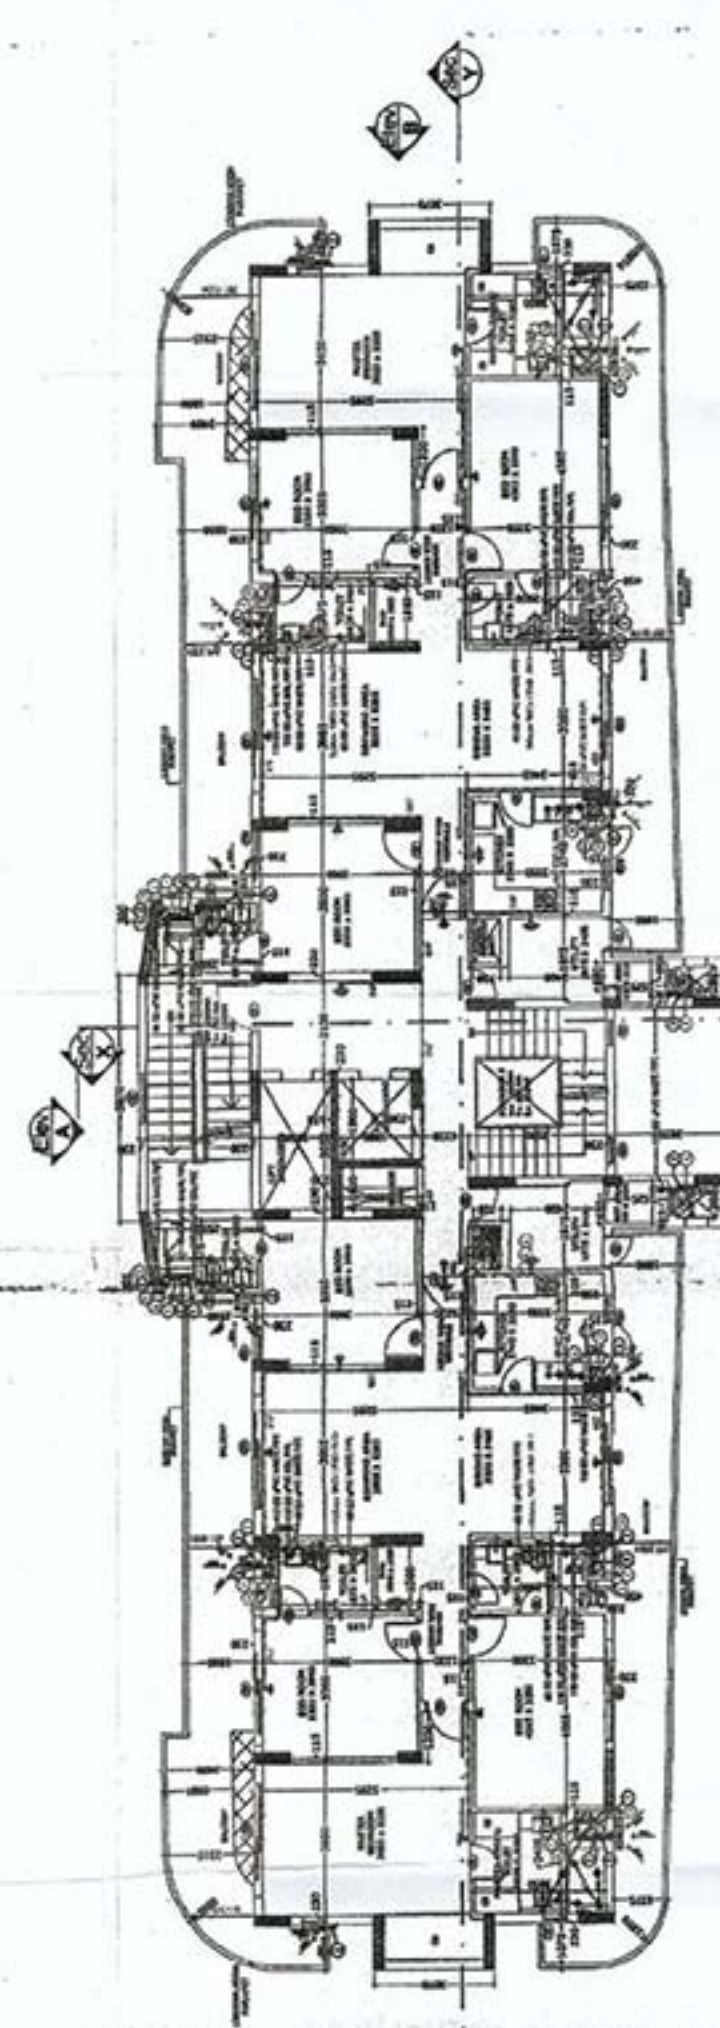


TYPICAL FLOOR (1ST TO 19TH FLOOR)

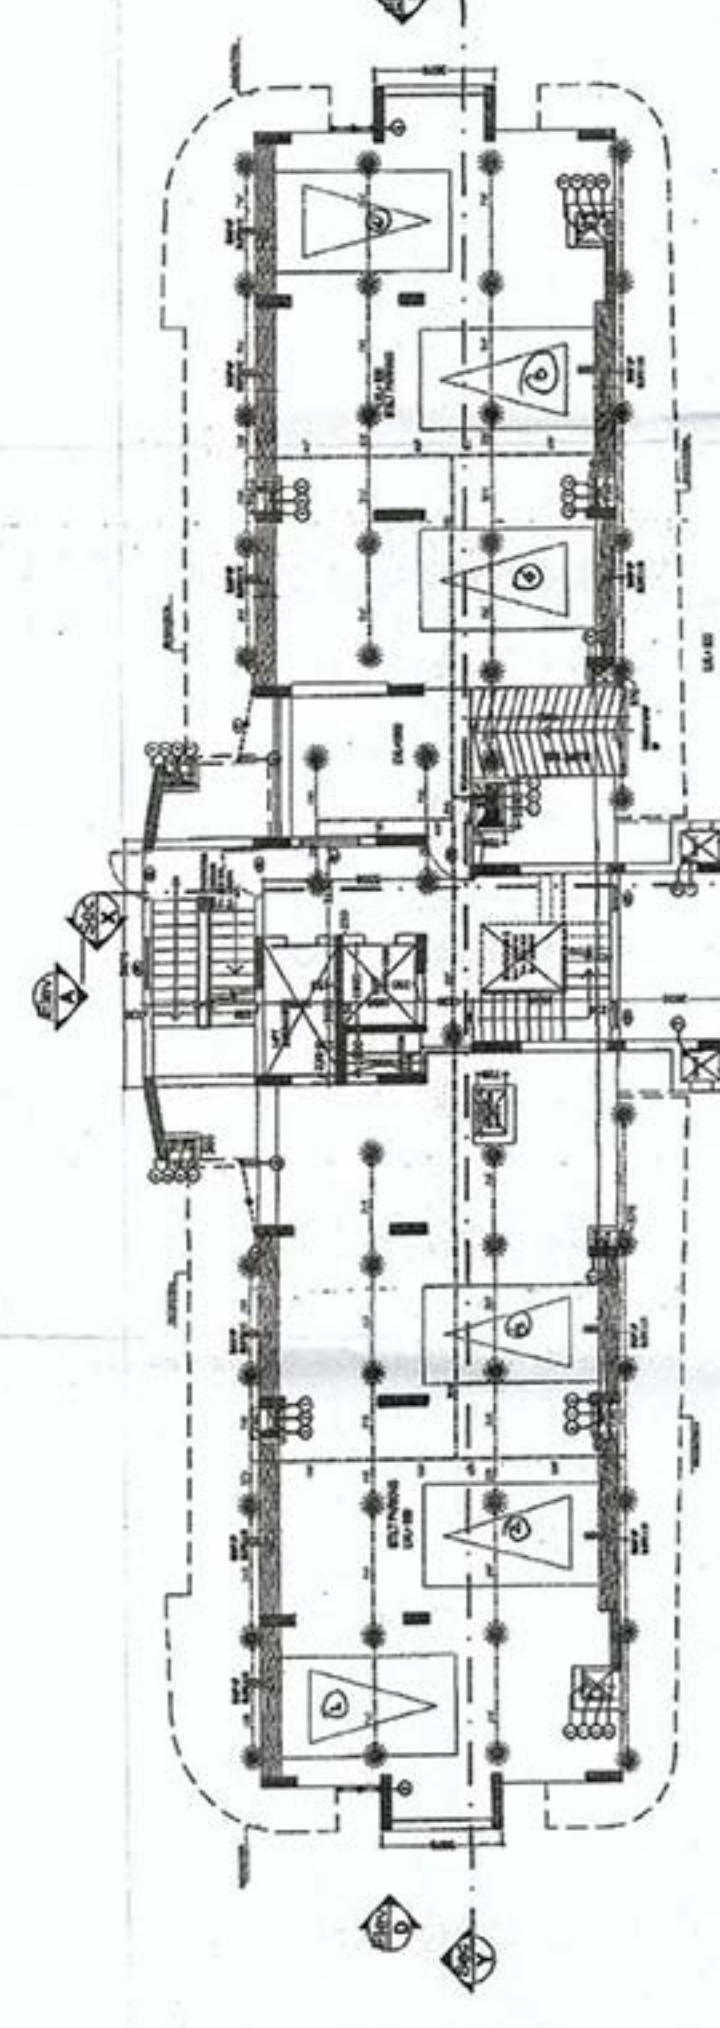


STILT PLAN

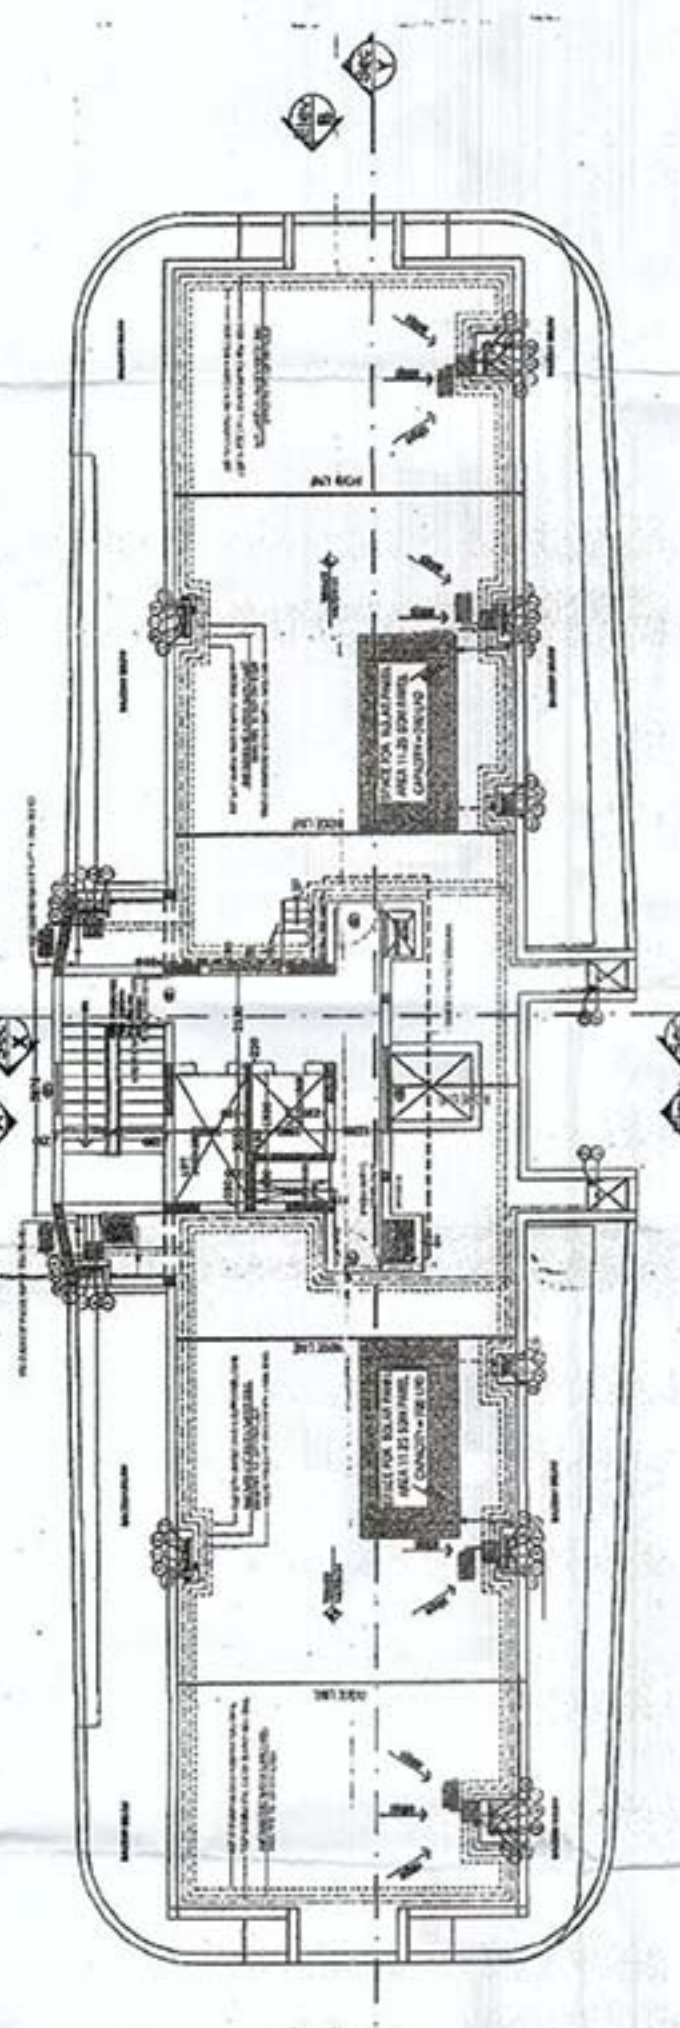

TERRACE PLAN

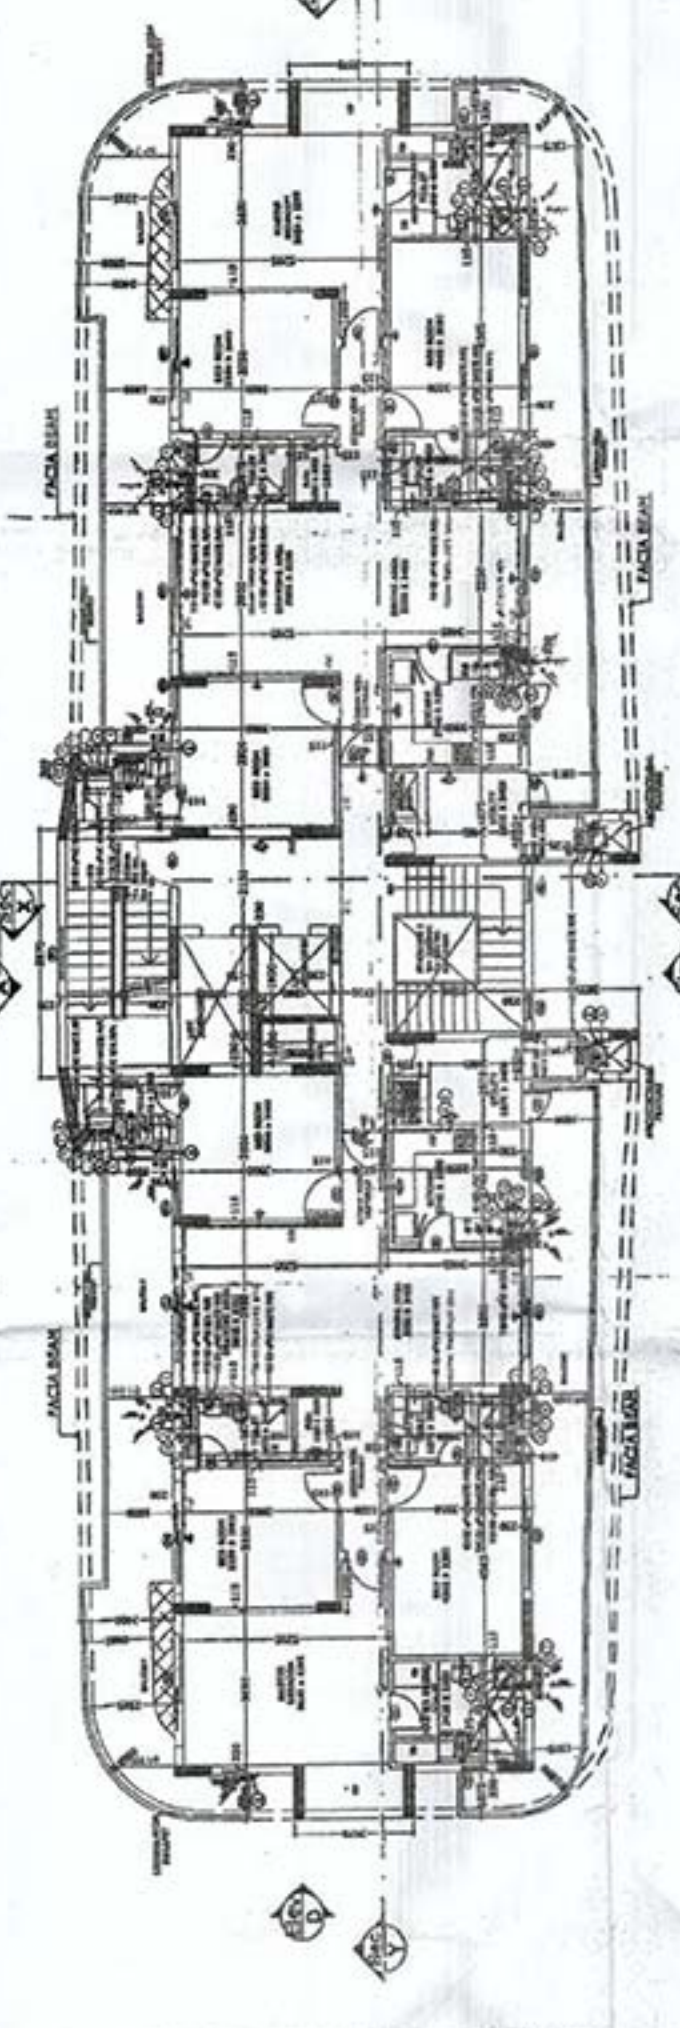

20TH FLOOR PLAN

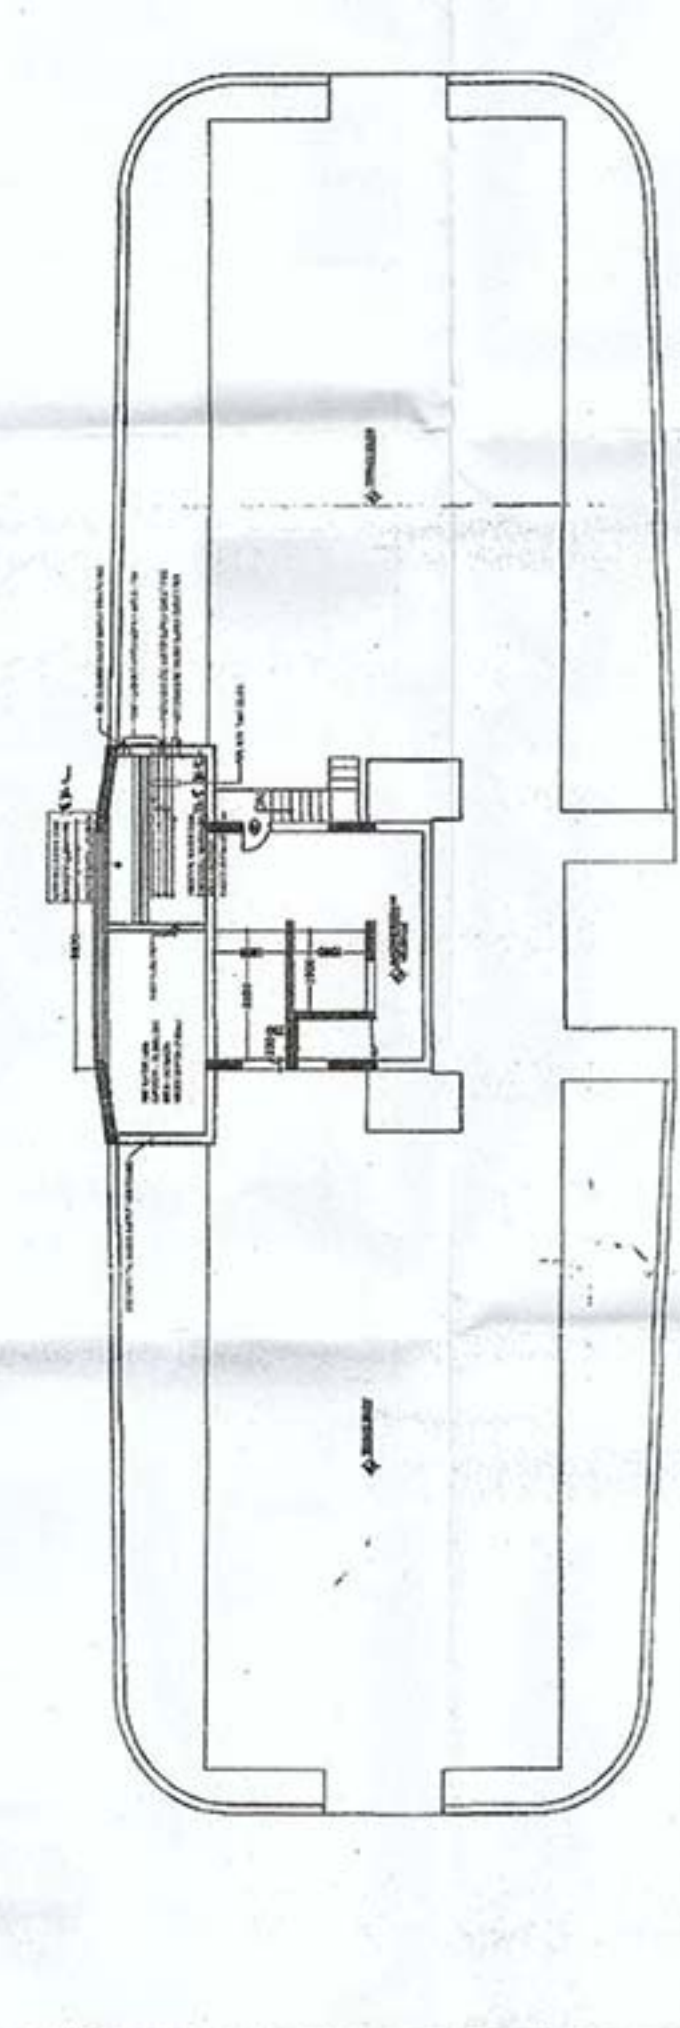

MUMTY LVL



MUMTY TERRACE LVL

NOTES

1. DIMENSIONS ARE NOT TO BE SCALED.
2. ALL DIMENSIONS ARE IN MM.
3. ALL ELECTRICAL INSTALLATIONS SHALL BE AS PER PROVISIONS OF NBC.
4. FIRE FIGHTING SAFETY PROVISIONS WILL BE AS PER RELEVANT NBC PROVISIONS.
5. BOUNDARY WALL AND GATE AS PER PROVISIONS.
6. RAIN WATER HARVESTING SYSTEM SHALL BE PROVIDED AS PER CENTRAL GROUND WATER AUTHORITY NORMS/HARYANA GOVT.
7. ALL WINDOWS & VENTILATORS ARE OPENABLE MANUALLY VENTILATED & ARTIFICIALLY LIT TOILET PROVIDED WITH 24HR POWER BACKUP.

DEVELOPED BY:

PROJECT

PROPOSED BUILDING PLAN OF GROUP HOUSING FOR AREA MEASURING 1875 * 8.25 * 20.69 ACRES/LICENCE NO. 250 OF 2007 DATED 02.11.2007 AND LICENCE NO. 56 OF 2012 DATED 17 / 5 / 2012 IN SECTOR 109 GURGAON MANESAR URBAN COMPLEX SCHEM DEVELOPED BY RAJ NIGAM PVT LTD. AND OTHERS IN COLLABORATION WITH CHITELS INDIA LTD.

DRAWING TITLE:

TOWER 3 & 9, TYPE - B PLANS (4 BED)

(PART 2)

ARCHITECT

DESIGN FORUM INTERNATIONAL
 1047, ANANDI COLONY, NEW DELHI
 TEL: 011-4000003

SCALE

SCALE 1:100
 DATE 19/11/2015
 CHECKED BY: [Signature]
 THROUGH: [Signature]

PROJECT NO.

PROJECT NO. A-11
 AUTHORIZED SIGNATORY: [Signature]

CONTRACT NO.

CONTRACT NO. 11

FIRE LEGEND:

A	100MM Ø FIRE FIGHTER PIPE
B	100MM Ø FIRE FIGHTER PIPE
PLUMBING NOTES:

1	WATER SUPPLY TO FLOOR TRAP (PT) 40 Ø PVC PIPE
2	WATER SUPPLY TO FLOOR TRAP (PT) 40 Ø PVC PIPE
3	WATER SUPPLY TO FLOOR TRAP (PT) 40 Ø PVC PIPE
4	WATER SUPPLY TO FLOOR TRAP (PT) 40 Ø PVC PIPE
5	WATER SUPPLY TO FLOOR TRAP (PT) 40 Ø PVC PIPE
6	WATER SUPPLY TO FLOOR TRAP (PT) 40 Ø PVC PIPE

SCHEDULE OF PIPES:

PIPE NO.	DESCRIPTION
1	110 Ø PVC FOR 100MM Ø TRAP
2	110 Ø PVC FOR 100MM Ø TRAP
3	110 Ø PVC FOR 100MM Ø TRAP
4	110 Ø PVC FOR 100MM Ø TRAP
5	110 Ø PVC FOR 100MM Ø TRAP
6	110 Ø PVC FOR 100MM Ø TRAP

PLUMBING NOTES:

1	WATER SUPPLY TO FLOOR TRAP (PT) 40 Ø PVC PIPE
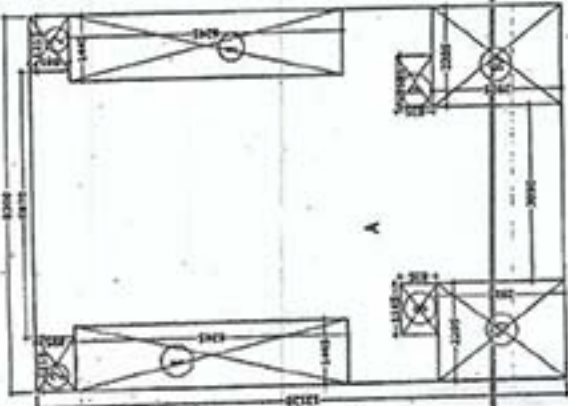


CORE FOR GROUND COVERAGE

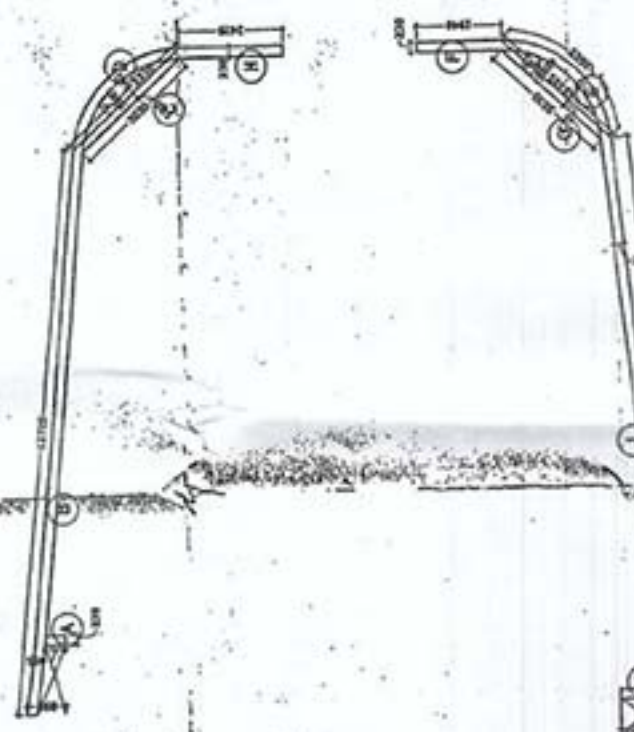


TYPE Y1 AT 20TH FLOOR

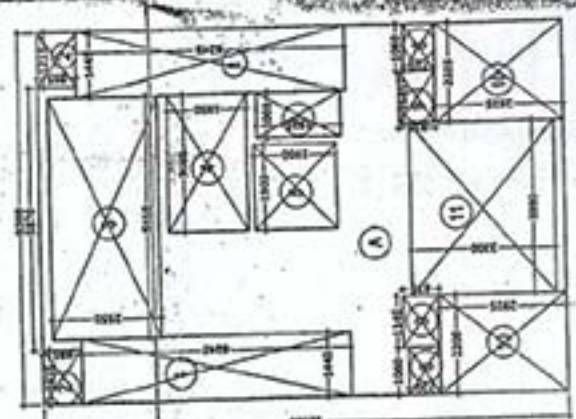


CORE AT 20TH FLOOR

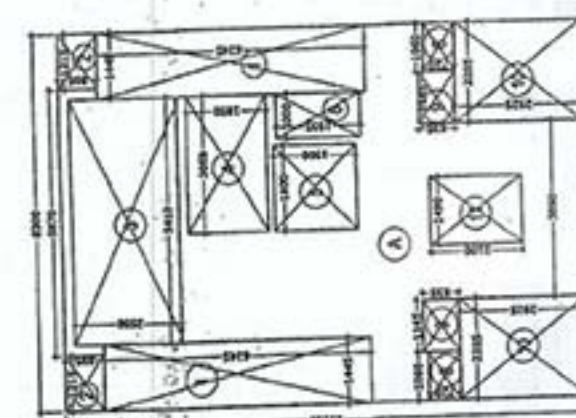


CORE AT TYPICAL FLOOR
1ST TO 19TH FLOOR)

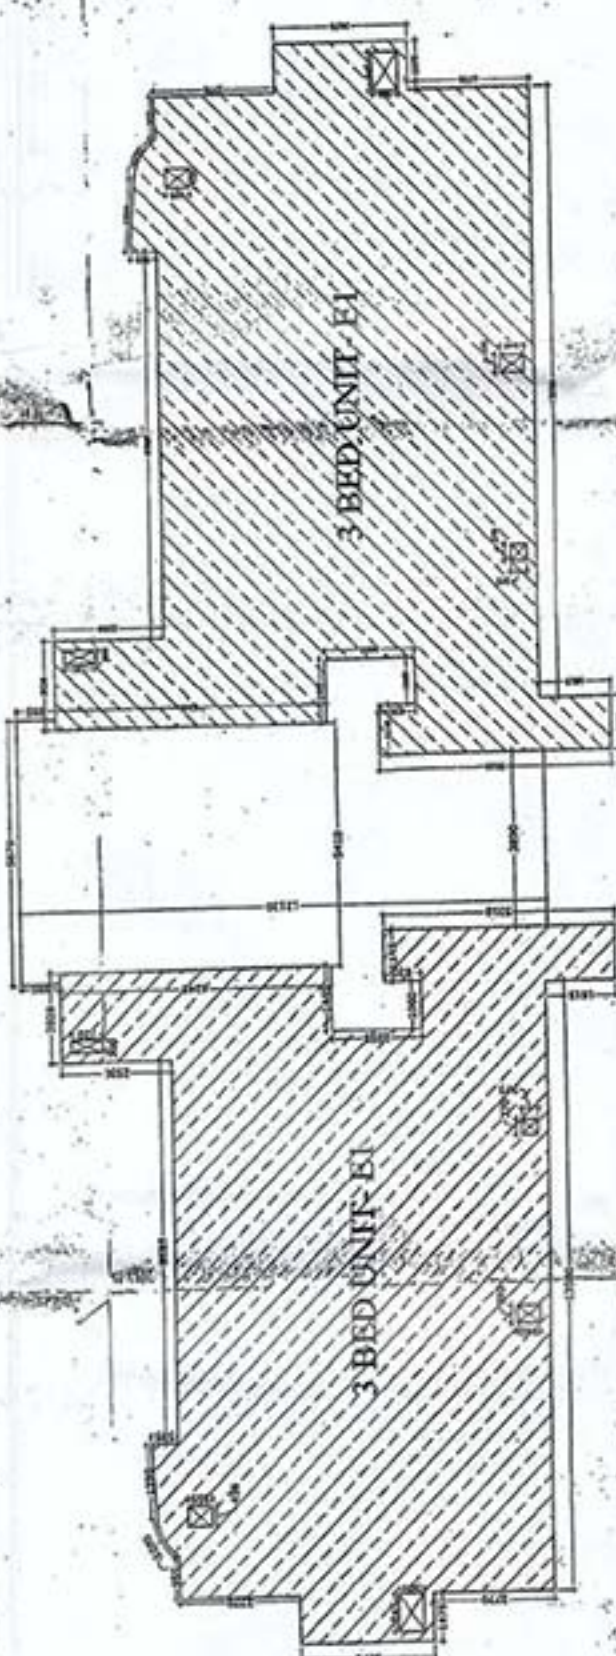

GROUND COVERAGE

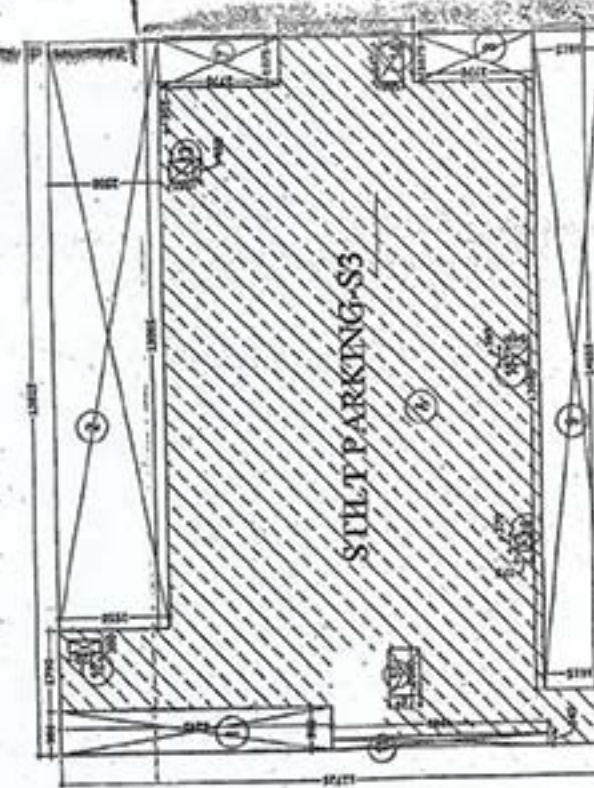

ESTUARY TRAPPING AREA - S3

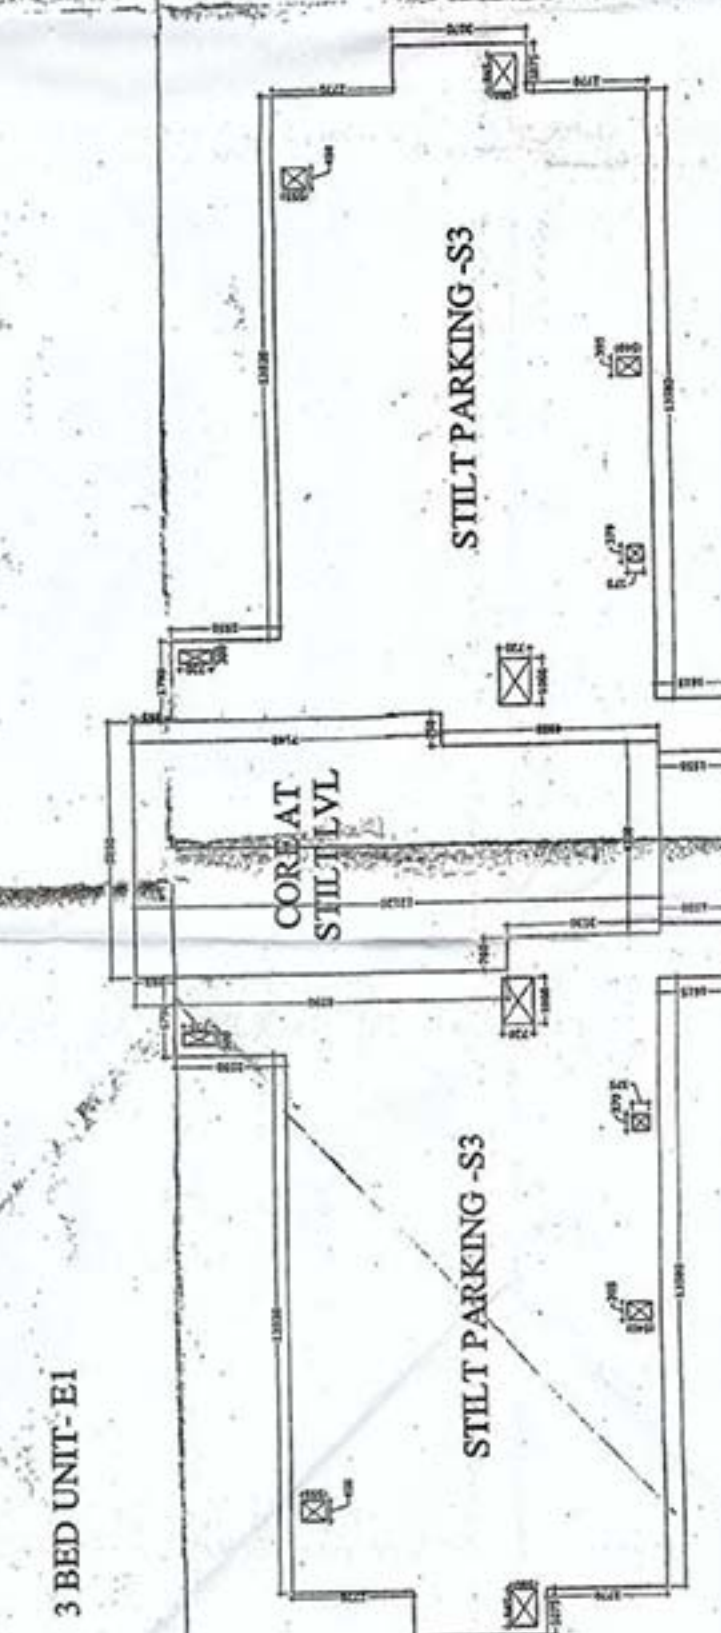

STILT PARKING AREA -S3

SCHEDULE OF OPERATIONS									
TYPE	YEAR	MIN	SEC	LANED	TYPE	YEAR	MIN	SEC	LANED
100	1979	30:00	0:00	11.5	C5	1980	29:00	+0:00	+11.5
100	1981	30:00	0:00	+0:00	+11.5	1982	29:00	+0:00	+11.5
100	1983	30:00	0:00	+0:00	+11.5	1984	29:00	+0:00	+11.5
100	1985	30:00	0:00	+0:00	+11.5	1986	29:00	+0:00	+11.5
100	1987	30:00	0:00	+0:00	+11.5	1988	29:00	+0:00	+11.5
100	1989	30:00	0:00	+0:00	+11.5	1990	29:00	+0:00	+11.5
100	1991	30:00	0:00	+0:00	+11.5	1992	29:00	+0:00	+11.5
100	1993	30:00	0:00	+0:00	+11.5	1994	29:00	+0:00	+11.5
100	1995	30:00	0:00	+0:00	+11.5	1996	29:00	+0:00	+11.5
100	1997	30:00	0:00	+0:00	+11.5	1998	29:00	+0:00	+11.5
100	1999	30:00	0:00	+0:00	+11.5	2000	29:00	+0:00	+11.5
100	2001	30:00	0:00	+0:00	+11.5	2002	29:00	+0:00	+11.5
100	2003	30:00	0:00	+0:00	+11.5	2004	29:00	+0:00	+11.5
100	2005	30:00	0:00	+0:00	+11.5	2006	29:00	+0:00	+11.5
100	2007	30:00	0:00	+0:00	+11.5	2008	29:00	+0:00	+11.5
100	2009	30:00	0:00	+0:00	+11.5	2010	29:00	+0:00	+11.5
100	2011	30:00	0:00	+0:00	+11.5	2012	29:00	+0:00	+11.5
100	2013	30:00	0:00	+0:00	+11.5	2014	29:00	+0:00	+11.5
100	2015	30:00	0:00	+0:00	+11.5	2016	29:00	+0:00	+11.5
100	2017	30:00	0:00	+0:00	+11.5	2018	29:00	+0:00	+11.5
100	2019	30:00	0:00	+0:00	+11.5	2020	29:00	+0:00	+11.5

NOTES

1. DIMENSIONS ARE NOT TO BE SCALED.
2. ALL DIMENSIONS ARE IN MM.
3. ALL ELECTRICAL INSTALLATIONS SHALL BE AS PER PROVISIONS OF NBC.
4. FIRE FIGHTING SAFETY PROVISIONS WILL BE AS PER RELEVANT NBC PROVISIONS.
5. BOUNDARY WALL AND GATE AS PER STANDARDS.
6. ALL WALLS ARE 230/115 MM THK BRICK WATER HARVESTING SYSTEM
7. RAIN WATER HARVESTING SYSTEM SHALL BE PROVIDED AS PER CENTRAL GOVT WATER AUTHORITY NORMS/MHARAJA GOVT.
8. ALL WINDOWS & VENTILATORS ARE OPEN TYPE.
9. ALL MECHANICALLY VENTILATED & ARTIFICIALLY UT TOILET PROVIDED WITH POWERFUL BACKUP.

DEVELOPED BY:

PROJECT:

PROPOSED BUILDING PLAN OF GROUP-HOUSING FOR
AREA MEASURING 11.875 * 8.294 = 26.16
ACRES. LICENCE NO. 250 OF 2007 DATED 07/11/2007
AND LICENCE NO. 50 OF 2012 DATED 17/5/2011
IN N. SECTOR 109, GURGAON, MANESAR, URBIA
COMPLEX BEING DEVELOPED BY RAJ KIRAN PV
LTD. AND OTHERS IN COLLABORATION WITH
CHINTELS INDIA LTD.

DRAWING TITLE:

**TOWER 4, TYPE - C
AREAS (3 BED)**

(PART 2)





ARCHITECT:
DESIGN FORUM INTERNATIONAL
6-47, KARLAH COLONY, NEW DELHI









SCALE 1:100	ORG. NO. A - 16
CHECKED BY	DATE 19/11/2012
THROUGH: AUTHORISED SIGNATORY	

OWNER'S SIGN	
ARCHITECT'S SIGN	 GEORGE WESTON CHAPMAN R. ARCH. (Ill.) & M.C.A. C/25518-49

7.4

    

PLUMBING NOTES:	
1.	WASH BASIN TO FLOOR TRAP (F7) 40 OD UPVC PIPE
2.	KITCHEN SINK TO FLOOR TRAP (F7) 50 OD UPVC PIPE
3.	FLOOR DRAIN (F7) TO FLOOR TRAP (F7) 60 OD UPVC WASTE PIPE
4.	110 OD UPVC PIPE USED FOR SOIL & WASTE
5.	110 OD UPVC PIPE USED FOR TERRACE RAIN WATER

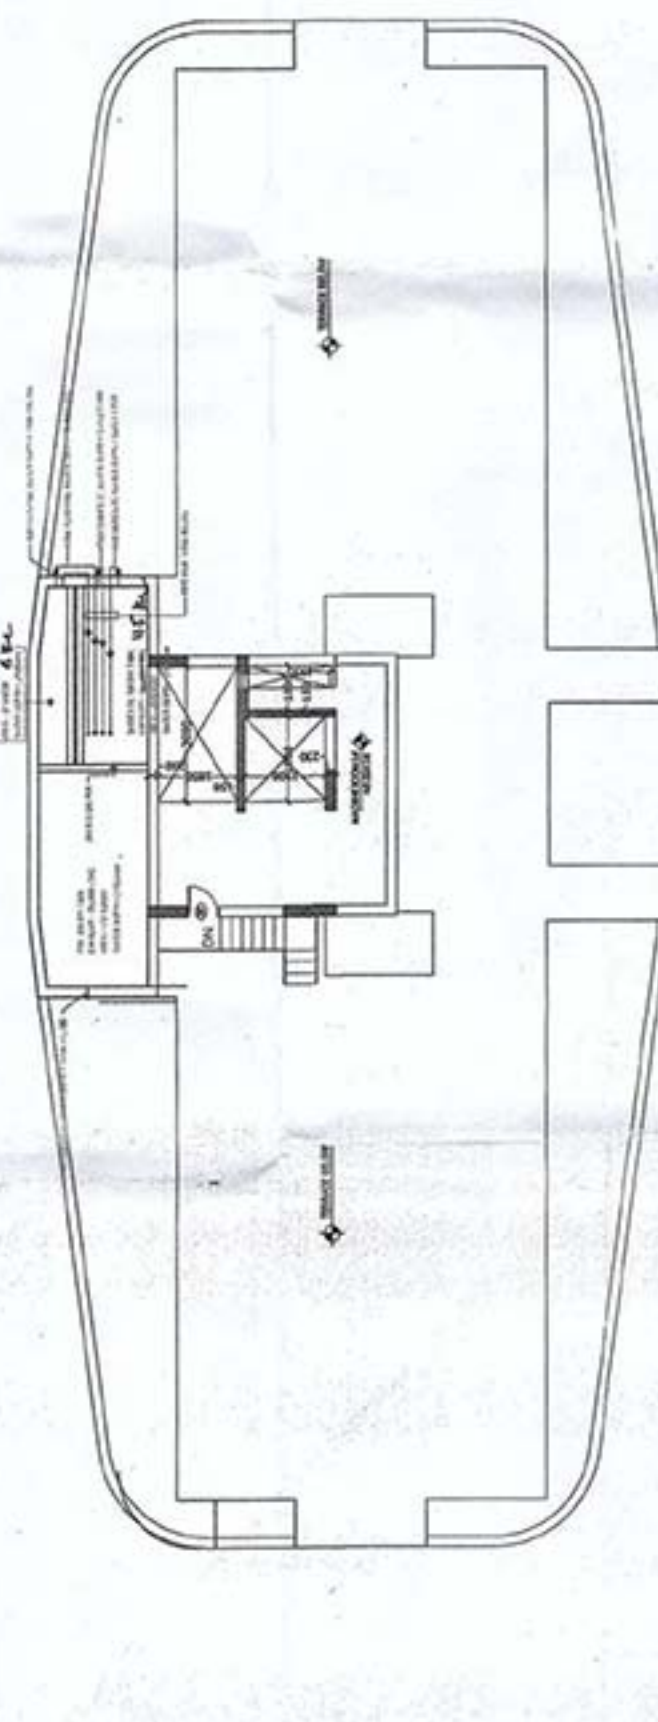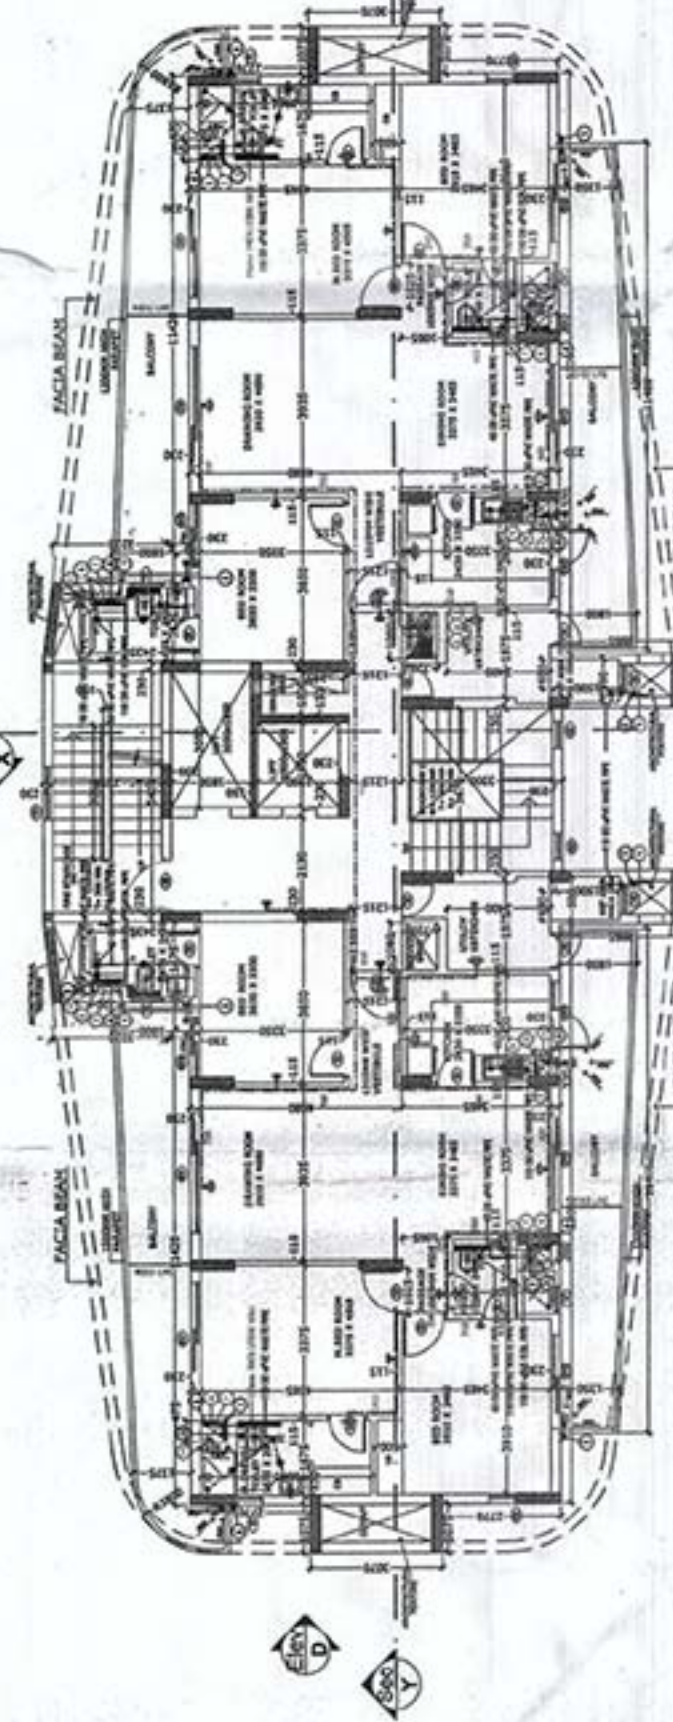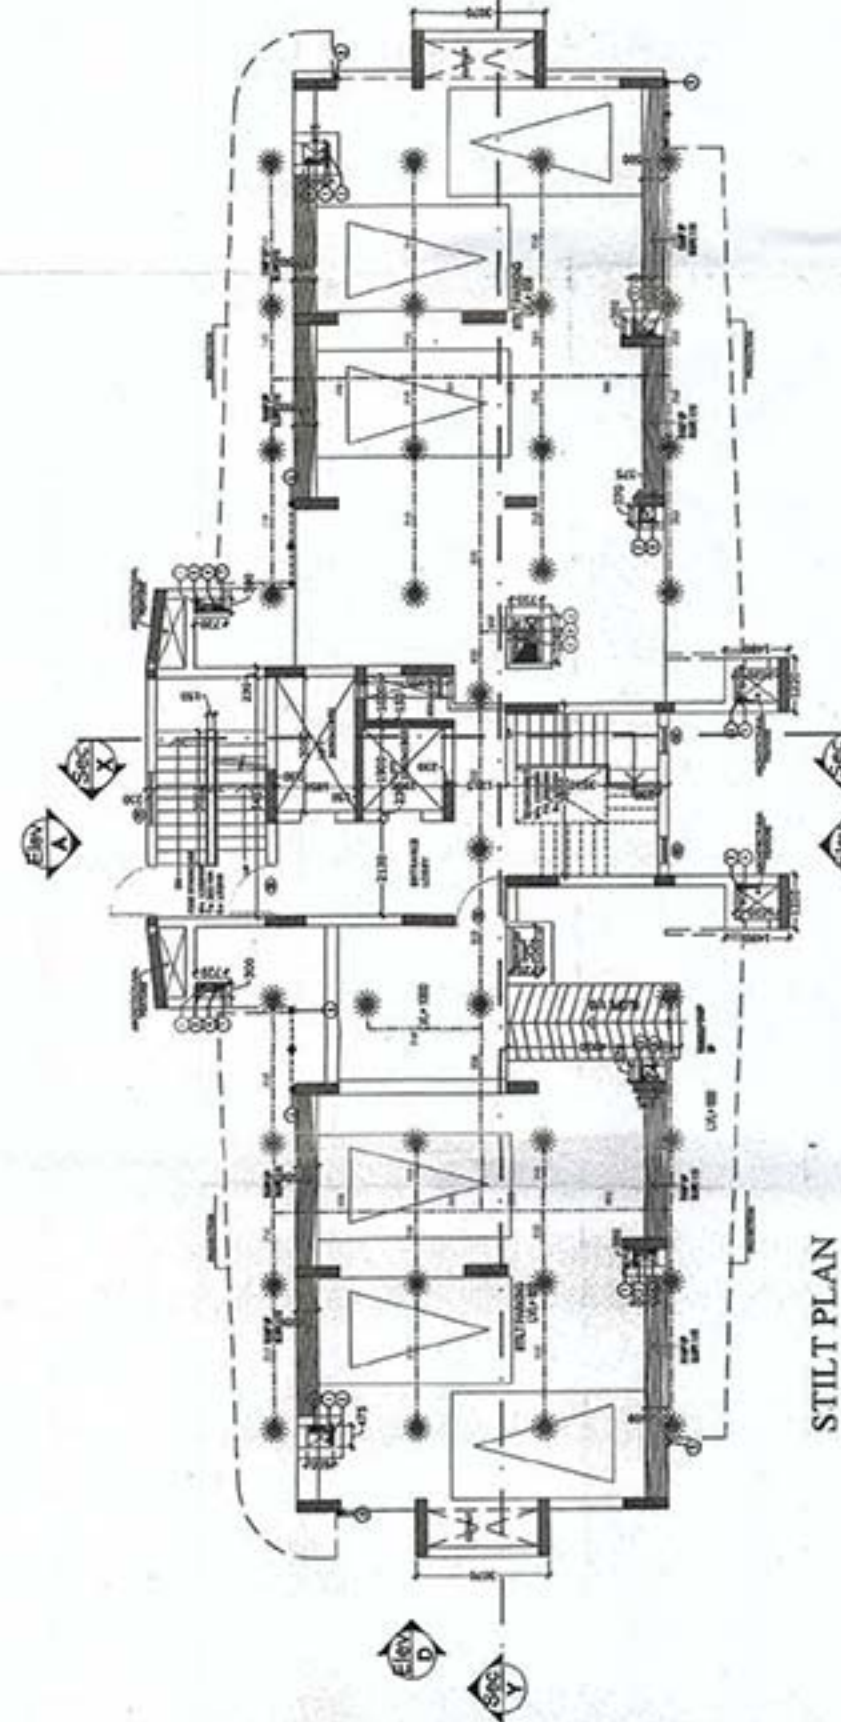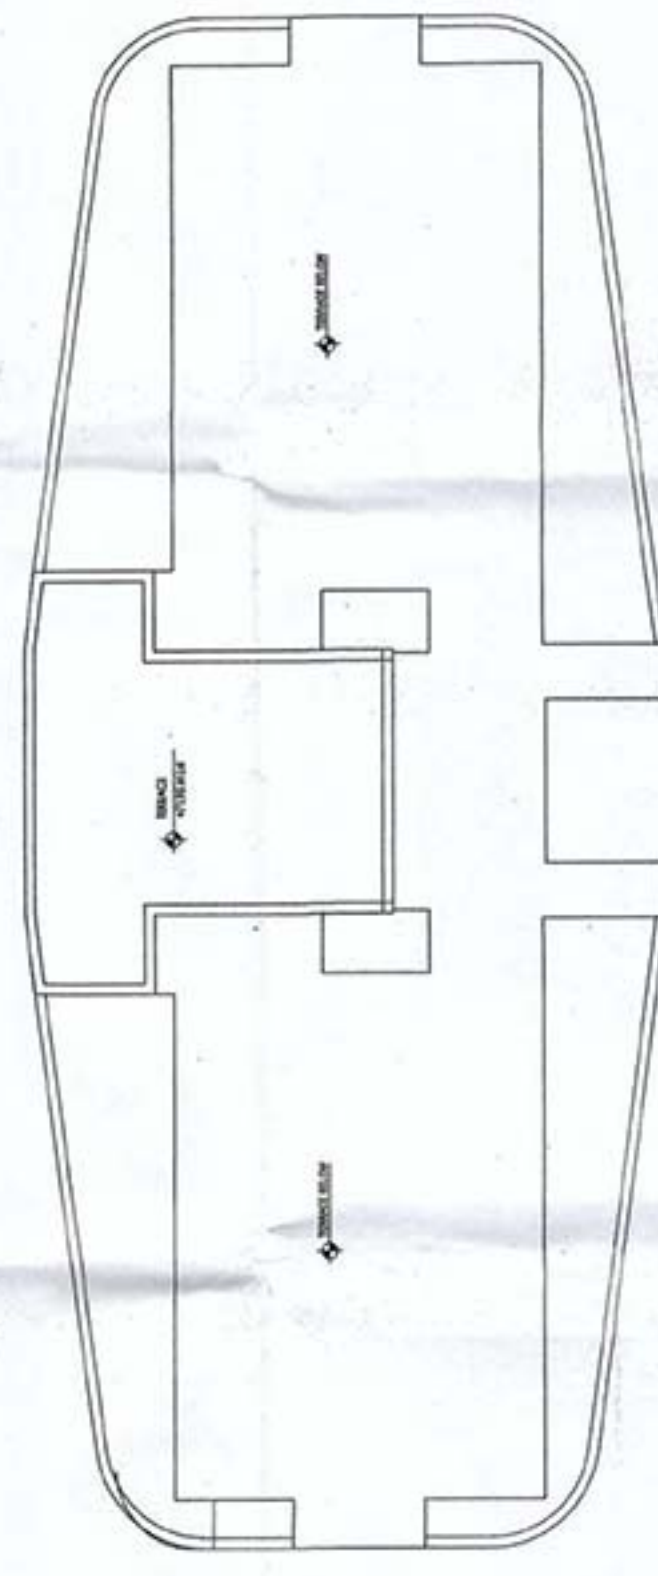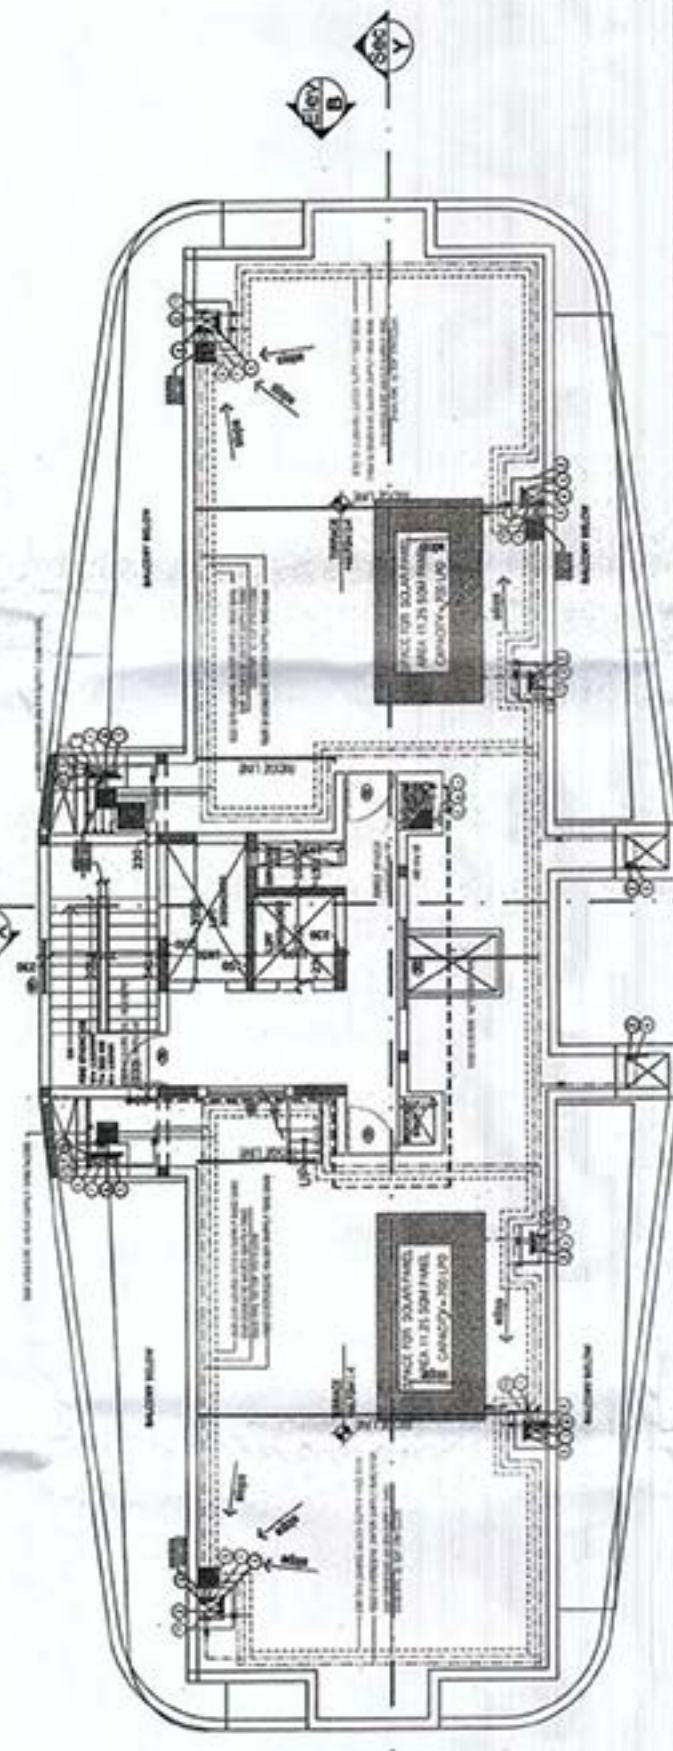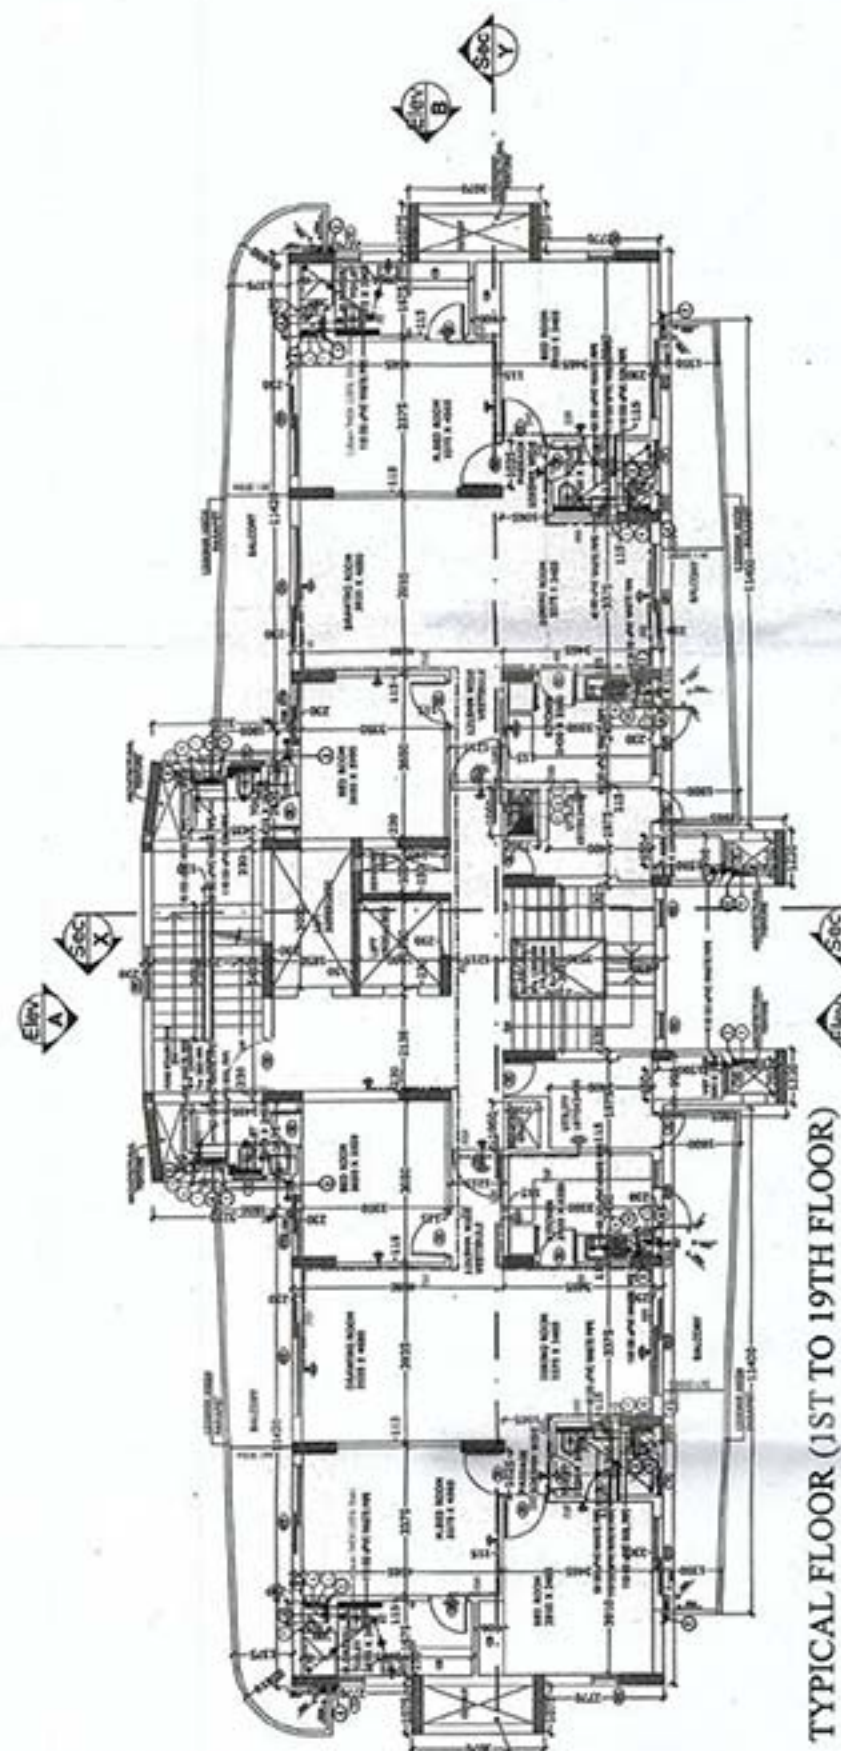

SCHEDULE OF OPENINGS											
TYPE	Size	Unit	TYPE	Size	Unit	TYPE	Size	Unit	Unit		
1	1000 x 2000	+0.0	+2.0	5	1000 x 1500	+0.0	+2.5	9	+0.0	+2.5	
2	1000 x 2000	+0.0	+2.0	6	1000 x 2100	+0.0	+2.5	10	1000 x 2100	+0.0	+2.5
3	1000 x 2000	+0.0	+2.0	7	790 x 1200	+0.0	+2.5	11	790 x 1200	+0.0	+2.5
4	1000 x 2000	+0.0	+2.0	8	1000 x 1500	+0.0	+2.5	12	1000 x 1500	+0.0	+2.5
5	1000 x 2000	+0.0	+2.0	9	1000 x 1500	+0.0	+2.5	13	1000 x 1500	+0.0	+2.5
6	1000 x 2000	+0.0	+2.0	10	1000 x 2100	+0.0	+2.5	14	1000 x 2100	+0.0	+2.5
7	1000 x 2000	+0.0	+2.0	11	790 x 1200	+0.0	+2.5	15	790 x 1200	+0.0	+2.5
8	1000 x 2000	+0.0	+2.0	12	1000 x 1500	+0.0	+2.5	16	1000 x 1500	+0.0	+2.5
9	1000 x 2000	+0.0	+2.0	13	1000 x 1500	+0.0	+2.5	17	1000 x 1500	+0.0	+2.5
10	1000 x 2000	+0.0	+2.0	14	1000 x 2100	+0.0	+2.5	18	1000 x 2100	+0.0	+2.5
11	1000 x 2000	+0.0	+2.0	15	790 x 1200	+0.0	+2.5	19	790 x 1200	+0.0	+2.5
12	1000 x 2000	+0.0	+2.0	16	1000 x 1500	+0.0	+2.5	20	1000 x 1500	+0.0	+2.5
13	1000 x 2000	+0.0	+2.0	17	1000 x 1500	+0.0	+2.5	21	1000 x 1500	+0.0	+2.5
14	1000 x 2000	+0.0	+2.0	18	1000 x 2100	+0.0	+2.5	22	1000 x 2100	+0.0	+2.5
15	1000 x 2000	+0.0	+2.0	19	790 x 1200	+0.0	+2.5	23	790 x 1200	+0.0	+2.5
16	1000 x 2000	+0.0	+2.0	20	1000 x 1500	+0.0	+2.5	24	1000 x 1500	+0.0	+2.5
17	1000 x 2000	+0.0	+2.0	21	1000 x 1500	+0.0	+2.5	25	1000 x 1500	+0.0	+2.5
18	1000 x 2000	+0.0	+2.0	22	1000 x 2100	+0.0	+2.5	26	1000 x 2100	+0.0	+2.5
19	1000 x 2000	+0.0	+2.0	23	790 x 1200	+0.0	+2.5	27	790 x 1200	+0.0	+2.5
20	1000 x 2000	+0.0	+2.0	24	1000 x 1500	+0.0	+2.5	28	1000 x 1500	+0.0	+2.5
21	1000 x 2000	+0.0	+2.0	25	1000 x 1500	+0.0	+2.5	29	1000 x 1500	+0.0	+2.5
99	1000 x 2000	+0.0	+2.0	103	790 x 1200	+0.0	+2.5	107	790 x 1200	+0.0	+2.5
100	1000 x 2000	+0.0	+2.0	104	1000 x 1500	+0.0	+2.5	108	1000 x 1500	+0.0	+2.5
101	1000 x 2000	+0.0	+2.0	105	1000 x 1500	+0.0	+2.5	109	1000 x 1500	+0.0	+2.5
102	1000 x 2000	+0.0	+2.0	106	1000 x 2100	+0.0	+2.5	110	1000 x 2100	+0.0	+2.5
103	1000 x 2000	+0.0	+2.0	107	790 x 1200	+0.0	+2.5	111	790 x 1200	+0.0	+2.5
104	1000 x 2000	+0.0	+2.0	108	1000 x 1500	+0.0	+2.5	112	1000 x 1500	+0.0	+2.5
105	1000 x 2000	+0.0	+2.0	109	1000 x 1500	+0.0	+2.5	1			

NOTES

1. DIMENSIONS ARE NOT TO BE SCALED.
2. ALL DIMENSIONS ARE IN MM.
3. ALL ELECTRICAL INSTALLATIONS
SHALL BE AS PER PROVISIONS OF NBC.
4. FIRE FIGHTING SAFETY PROVISIONS
WILL BE AS PER RELEVANT NBC

5. BOUNDARY WALL AND GATE AS PER STANDARDS.

7. RAIN WATER HARVESTING SYSTEM SHALL BE PROVIDED AS PER CENTRAL GROUND WATER AUTHORITY

NORMS/HARYANA GOVT.
8. ALL WINDOWS & VENTILATORS ARE
OPENABLE.
9. ALL MECHANICALLY VENTILATED &

ARTIFICIALLY LIT TOILET PROVIDED WITH 24hr POWER BACKUP.

PROJECT:

PROPOSED BUILDING PLAN OF GROUP HOUSING FOR
AREA MEASURING 11875 • 8,294 = 20.169
ACRES/LICENCE NO. 250 OF 2007 DATED 02.11.2007

AND LICENCE NO. 50 OF 2012 DATED 17 / 5/ 2012
IN SECTOR 103,GURGAON MANESAR URBAN
COMPLEX BEING DEVELOPED BY RAJ KIRAN PVT
LTD. AND OTHERS IN COLLABORATION WITH

CHINTELS INDIA LTD.

DRAWING TITLE:

TOWER 5 6 9 7 TYPE D

**LOWER 3,0 & 1, TYPE - D
PLANS (3 BED)
(PART 2)**

ARCHITECT:
DESIGN FORUM INTERNATIONAL
K-47, KAULASH COLONY, NEW DELHI
TEL: 011 - 46559500



DESIGNED BY	SCALE 1:100	DRG. NO.
-------------	-------------	----------

CHECKED BY	DATE 19/11/2012	A - 23
THROUGH:	AUTHORISED SIGNATORY	

George N. Chalmers
George N. Chalmers
George N. Chalmers

OWNER'S SIGN	ARCHITECT'S SIGN	23
--------------	------------------	----


FIRE LEGEND:	
A	1500 M 5 FIRE RISK RISE PIPE
B	1500 M 5 SPRINKLER RISE PIPE
C	800 M 5 SPRINKLER RISE PIPE
	800 M 5 SPRINKLER RISE PIPE
FNC	FIRE HOSE CABINET
FOOT	FOOT PATCH
	NORMAL SIDE WALL THROW - 2.2 m
	EXTENDED SIDE WALL THROW - 4.8 m
	OUTDOOR RESPONSE EXTENDED SIDE WALL THROW - 6.3 m
	SPRINKLER RECORD LINE
IMPORTANT NOTES:	
000 - 600MM CUT OUT PLATE 1. 1500 M 5 FIRE RISK RISE PIPE 2. 1500 M 5 SPRINKLER RISE PIPE 3. 800 M 5 SPRINKLER RISE PIPE	

☒ FT	FLOOR TRAP (110x110) MM
☒ FD	FLOOR DRAIN (110x53) MM
☒ BD	BALCONY DRAIN (110x53) MM
☒ BT	BATH TUB TRAP
CO	OUTER DIA. OF PIPE
☒	OUTLET SIZE (150X150) MM


6	DOMESTIC WATER SUPPLY ON TAKE PIPE *
7	FLUSHING WATER SUPPLY ON TAKE PIPE *
8	DOMESTIC WATER SUPPLY RESEAL *
9	FLUSHING WATER SUPPLY RESEAL *
10	HOT WATER SUPPLY ON TAKE PIPE *
11	DOMESTIC WATER SUPPLY ON TAKE PIPE FOR TOP 4TH FLOOR

PIPE NO.	DESCRIPTION
①	110 Ø UPVC SOIL & VENT PIPE
②	110 Ø UPVC WASTE & VENT PIPE
③	110 Ø UPVC TERRACE RAIN WATER PIPE
④	90 Ø UPVC BALCONY RAIN WATER PIPE


PLUMBING NOTES:	
1.	WATER MAIN TO FLOOR TRAP (F7) 40.00 4"PC PIPE
2.	KITCHEN SINK TO FLOOR TRAP (F7) 53.00 4"PC PIPE
3.	FLOOR DRAIN (F9) TO FLOOR TRAP (F7) 61.00 4"PC WASTE PIPE
4.	110.00 4"PC PIPE USED FOR SOIL & WASTE
5.	110.00 4"PC PIPE USED FOR TRENCH RAN WATER
6.	90.00 4"PC PIPE USED FOR BALCONY

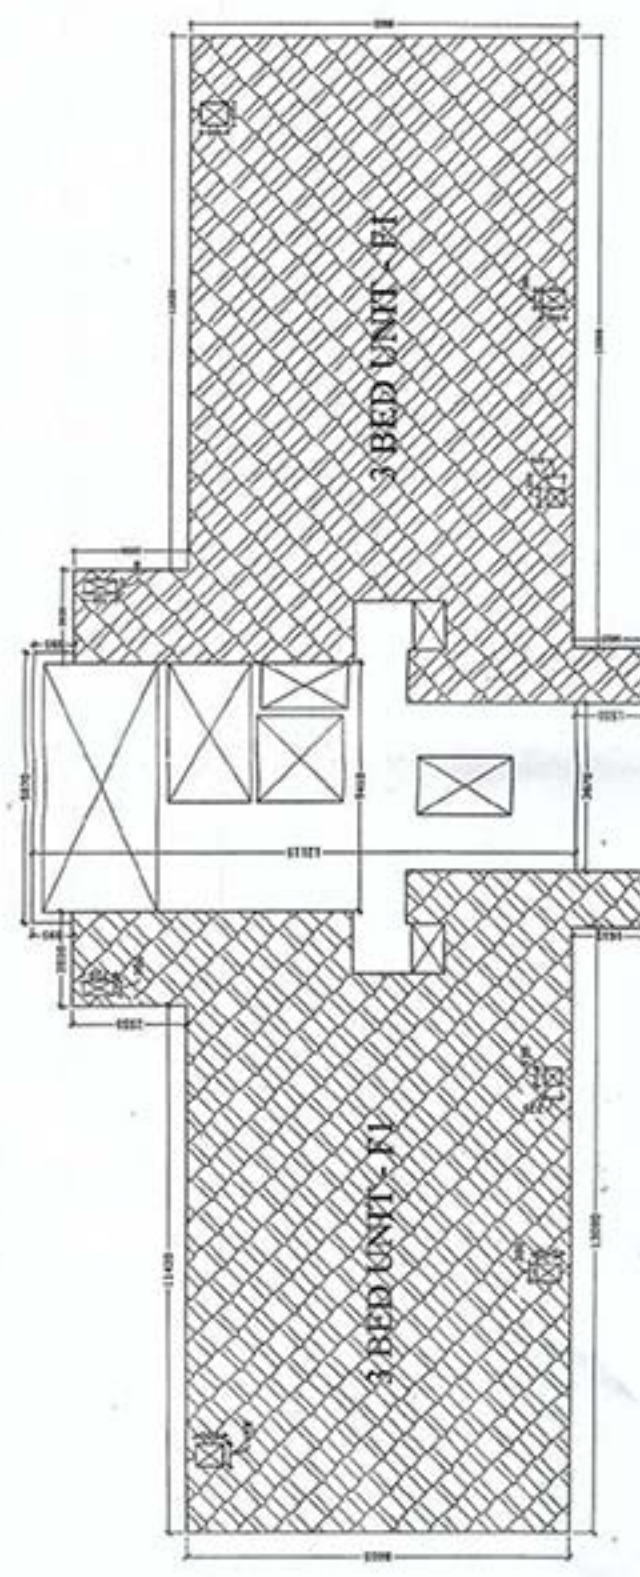


TYPICAL FLOOR (1ST TO 19TH FLOOR)

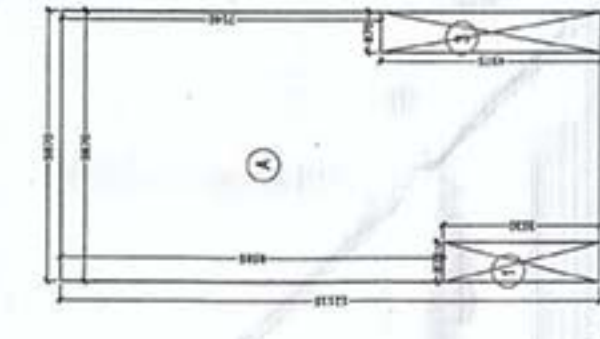


AREA FOR CORE STILT LVL

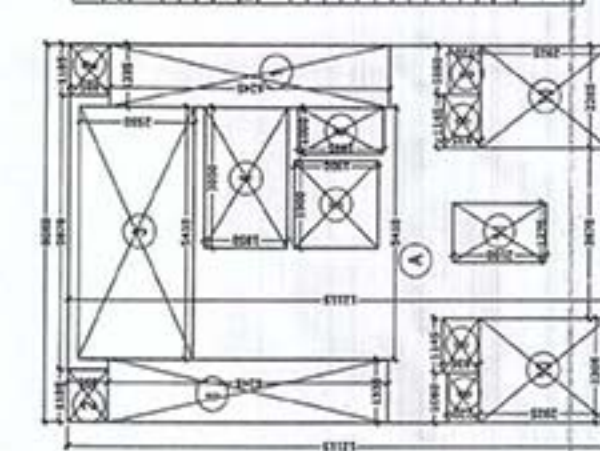


CORE AT TYPICAL FLOOR (1ST TO 19TH FLOOR)

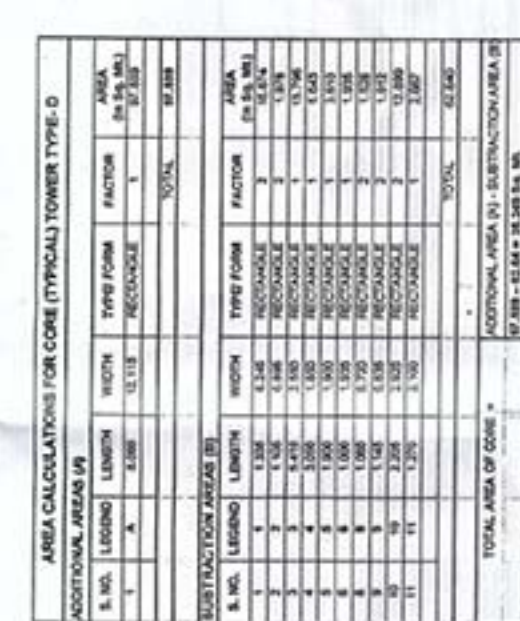


CORE AT 20TH FLOOR

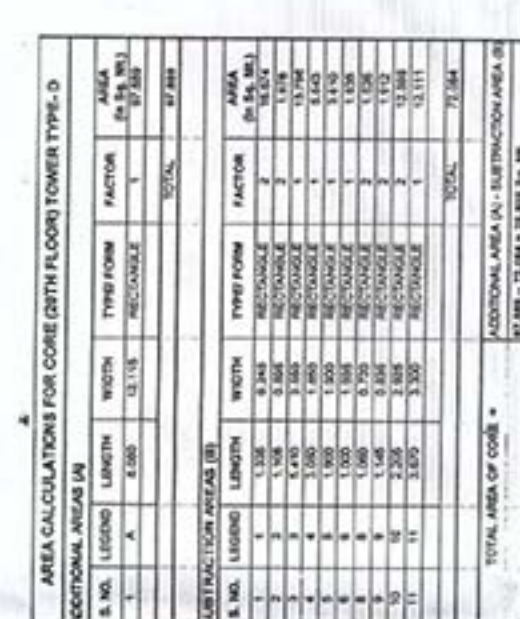

TYPE-Z1 AT 20TH FLOOR

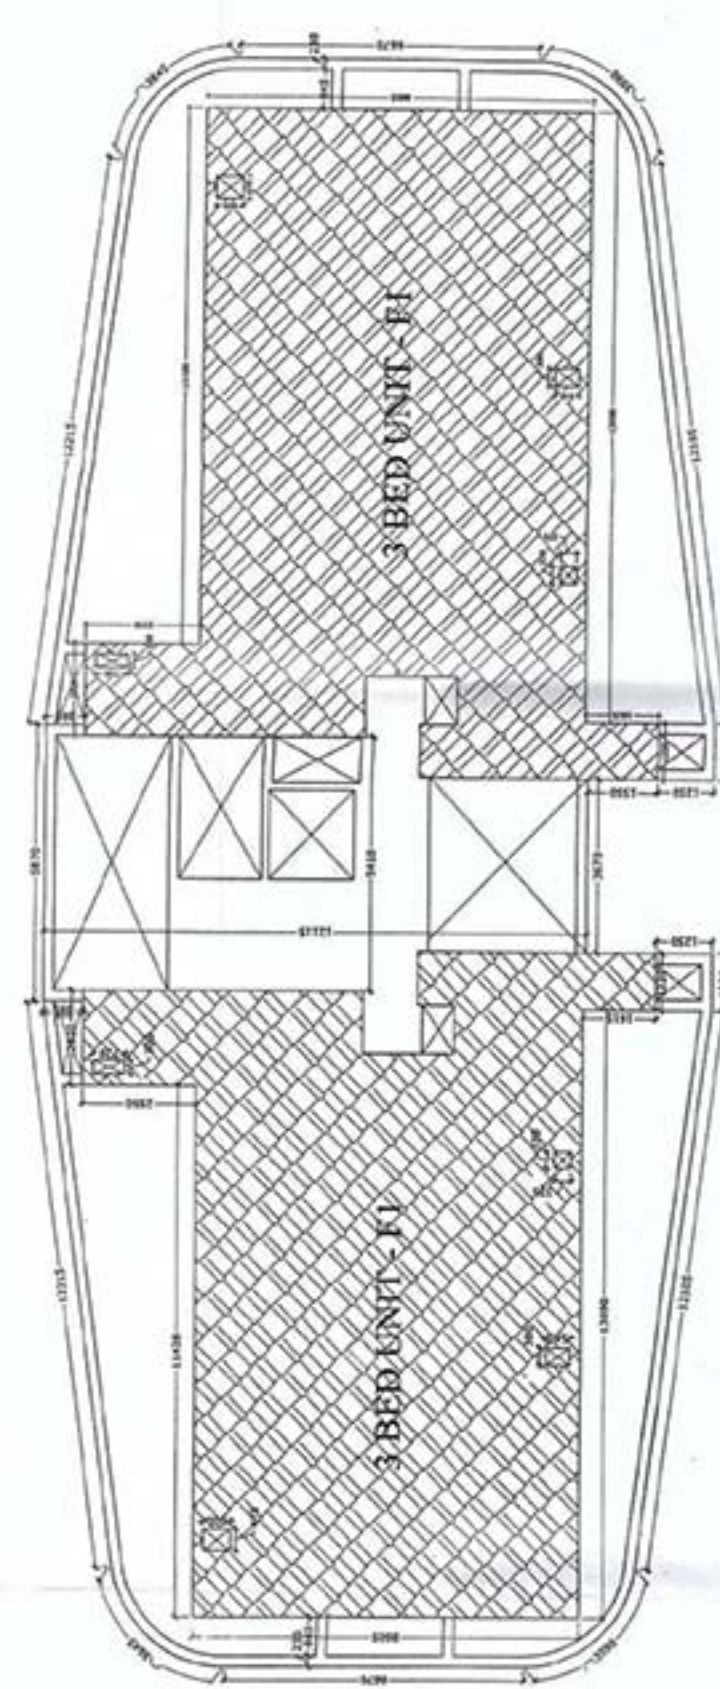

20TH FLOOR PLAN

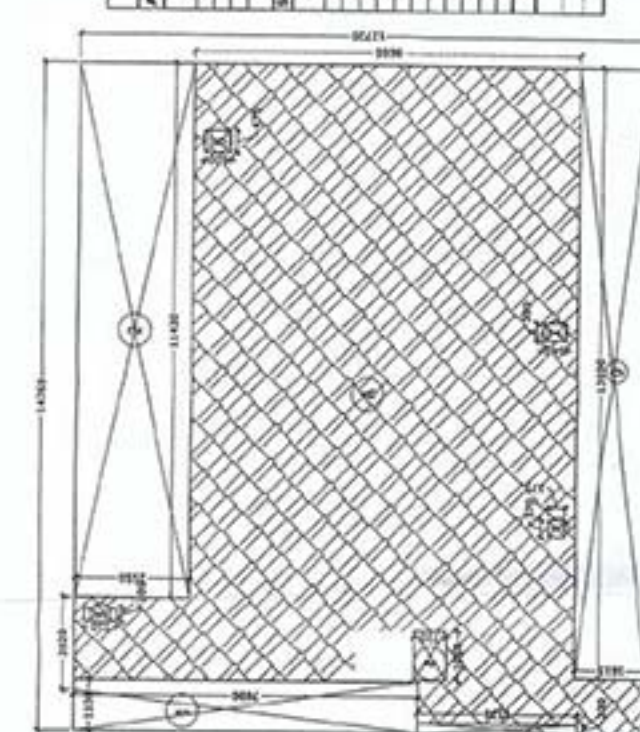


STILT PARKING AREA - S4

SCHEDULE OF OPENINGS

TYPE	Size	Unit	Qty	Area
DW	2750 x 2000	4.50	4.50	900.00
DW	2400 x 2000	4.50	4.50	900.00
DW	2100 x 2000	4.50	4.50	900.00
DW	1800 x 2000	4.50	4.50	900.00
DW	1500 x 2000	4.50	4.50	900.00
DW	1200 x 2000	4.50	4.50	900.00
DW	900 x 2000	4.50	4.50	900.00
DW	600 x 2000	4.50	4.50	900.00
DW	300 x 2000	4.50	4.50	900.00
DW	150 x 2000	4.50	4.50	900.00
DW	75 x 2000	4.50	4.50	900.00
DW	37.5 x 2000	4.50	4.50	900.00
DW	18.75 x 2000	4.50	4.50	900.00
DW	9.375 x 2000	4.50	4.50	900.00
DW	4.6875 x 2000	4.50	4.50	900.00
DW	2.34375 x 2000	4.50	4.50	900.00
DW	1.171875 x 2000	4.50	4.50	900.00
DW	0.5859375 x 2000	4.50	4.50	900.00
DW	0.29296875 x 2000	4.50	4.50	900.00
DW	0.146484375 x 2000	4.50	4.50	900.00
DW	0.0732421875 x 2000	4.50	4.50	900.00
DW	0.03662109375 x 2000	4.50	4.50	900.00
DW	0.018310546875 x 2000	4.50	4.50	900.00
DW	0.0091552734375 x 2000	4.50	4.50	900.00
DW	0.00457763671875 x 2000	4.50	4.50	900.00
DW	0.002288818359375 x 2000	4.50	4.50	900.00
DW	0.0011444091796875 x 2000	4.50	4.50	900.00
DW	0.00057220458984375 x 2000	4.50	4.50	900.00
DW	0.000286102294921875 x 2000	4.50	4.50	900.00
DW	0.0001430511474609375 x 2000	4.50	4.50	900.00
DW	0.00007152557373046875 x 2000	4.50	4.50	900.00
DW	0.000035762786865234375 x 2000	4.50	4.50	900.00
DW	0.0000178813934326171875 x 2000	4.50	4.50	900.00
DW	0.00000894069671630859375 x 2000	4.50	4.50	900.00
DW	0.000004470348358154296875 x 2000	4.50	4.50	900.00
DW	0.0000022351741790771484375 x 2000	4.50	4.50	900.00
DW	0.00000111758708953857421875 x 2000	4.50	4.50	900.00
DW	0.000000558793544769287109375 x 2000	4.50	4.50	900.00
DW	0.0000002793967723846435546875 x 2000	4.50	4.50	900.00
DW	0.00000013969838619232177734375 x 2000	4.50	4.50	900.00
DW	0.000000069849193096160888671875 x 2000	4.50	4.50	900.00
DW	0.0000000349245965480804443359375 x 2000	4.50	4.50	900.00
DW	0.00000001746229827404022216796875 x 2000	4.50	4.50	900.00
DW	0.000000008731149137020111083984375 x 2000	4.50	4.50	900.00
DW	0.0000000043655745685100555419921875 x 2000	4.50	4.50	900.00
DW	0.00000000218278728425502777099609375 x 2000	4.50	4.50	900.00
DW	0.000000001091393642127513885498046875 x 2000	4.50	4.50	900.00
DW	0.0000000005456968210637569427490234375 x 2000	4.50	4.50	900.00
DW	0.00000000027284841053187847137451171875 x 2000	4.50	4.50	900.00
DW	0.000000000136424205265939235687255859375 x 2000	4.50	4.50	900.00
DW	0.0000000000682121026329696178436279296875 x 2000	4.50	4.50	900.00
DW	0.00000000003410605131648480892181396484375 x 2000	4.50	4.50	900.00
DW	0.000000000017053025658242404460906982421875 x 2000	4.50	4.50	900.00
DW	0.0000000000085265128291212022304534912109375 x 2000	4.50	4.50	900.00
DW	0.00000000000426325641456060111522674560546875 x 2000	4.50	4.50	900.00
DW	0.000000000002131628207280300557613372802734375 x 2000	4.50	4.50	900.00
DW	0.0000000000010658141036401502788066864013671875 x 2000	4.50	4.50	900.00
DW	0.00000000000053290705182007513940334320068359375 x 2000	4.50	4.50	900.00
DW	0.000000000000266453525910037569701671600341796875 x 2000	4.50	4.50	900.00
DW	0.0000000000001332267629550187848508358001708984375 x 2000	4.50	4.50	900.00
DW	0.00000000000006661338147750939242541790008544921875 x 2000	4.50	4.50	900.00
DW	0.00000000000003330669073875469621270950042724609375 x 2000	4.50	4.50	900.00
DW	0.000000000000016653345369377348106354750213623046875 x 2000	4.50	4.50	900.00
DW	0.0000000000000083266726846886740531773751063117109375 x 2000	4.50	4.50	900.00
DW	0.000000000000004163336342344337026588687556555546875 x 2000	4.50	4.50	900.00
DW	0.00000000000000208166817117216851329434377777777296875 x 2000	4.50	4.50	900.00
DW	0.000000000000001040834085586084256647171888888881484375 x 2000	4.50	4.50	900.00
DW	0.0000000000000005204170427930421283235859444444407421875 x 2000	4.50	4.50	900.00
DW	0.00000000000000026020852139652106416192972222222037109375 x 2000	4.50	4.50	900.00
DW	0.000000000000000130104260698260532080964861111110185546875 x 2000	4.50	4.50	900.00
DW	0.0000000000000000650521303491302660404824305555500927734375 x 2000	4.50	4.50	900.00
DW	0.00000000000000003252606517456513302024121527777504638671875 x 2000	4.50	4.50	900.00
DW	0.00000000000000001626303258728256651012060761363888888021875 x 2000	4.50	4.50	900.00
DW	0.000000000000000008131516293641283255050303806819444440109375 x 2000	4.50	4.50	900.00
DW	0.0000000000000000040657581468206416252515169034097222200546875 x 2000	4.50	4.50	900.00
DW	0.00000000000000000203287907341032081261257845170486111002734375 x 2000	4.50	4.50	900.00
DW	0.0000000000000000010164395367051604063062872585524305550013671875 x 2000	4.50	4.50	900.00
DW	0.00000000000000000050821976835258020315314386427621527750068359375 x 2000	4.50	4.50	900.00
DW	0.0000000000000000002541098841762901015765719321381076388880341796875 x 2000	4.50	4.50	900.00
DW	0.00000000000000000012705494208814505078828596606905381944440109375 x 2000	4.50	4.50	900.00
DW	0.000000000000000000063527471044072525394142983034526909722200546875 x 2000	4.50	4.50	900.00
DW	0.00000000000000000003176373552203626269707149651726345486111002734375 x 2000	4.50	4.50	900.00
DW	0.0000000000000000000158818677610181313485357479826317274305550013671875 x 2000	4.50	4.50	900.00
DW	0.00000000000000000000794093388050906667426787399131586388880341796875 x 2000	4.50	4.50	900.00
DW	0.000000000000000000003970466940254533337133896995657931944440109375 x 2000	4.50	4.50	900.00
DW	0.0000000000000000000019852334701272666685669497828289659722200546875 x 2000	4.50	4.50	900.00
DW	0.000000000000000000000992616735063633334283474891414482828880341796875 x 2000	4.50	4.50	900.00
DW	0.000000000000000000000496308367531816667141737445707241414440109375 x 2000	4.50	4.50	900.00
DW	0.0000000000000000000002481541837659083335708687228536207072200546875 x 2000	4.50	4.50	900.00
DW	0.00000000000000000000012407709188295416678543436142681035361002734375 x 2000	4.50	4.50	900.00
DW	0.000000000000000000000062038545941477083392717180713405176805013671875 x 2000	4.50	4.50	900.00
DW	0.000000000000000000000031019272970738891696358590356702588402568359375 x 2000	4.50	4.50	900.00
DW	0.0000000000000000000000155096364853694484817792951783512942201316796875 x 2000	4.50	4.50	900.00
DW	0.000000000000000000000007754818242684722240888897589176757110068359375 x 2000	4.50	4.50	900.00
DW	0.000000000000000000000003877409121342361120444448794588378550341796875 x 2000	4.50	4.50	900.00
DW	0.0000000000000000000000019387045606711805602222243972941892751688880341796875 x 2000	4.50	4.50	900.00
DW	0.0000000000000000000000009693522803355902801111112196470946375844440109375 x 2000	4.50	4.50	900.00
DW	0.000000000000000000000000484676140167795140055555609823547318722200546875 x 2000	4.50	4.50	900.00
DW	0.00000000000000000000000024233807008389757002777780491177365911002734375 x 2000	4.50	4.50	900.00
DW	0.000000000000000000000000121169035041948885013888890495888880341796875 x 2000	4.50	4.50	900.00
DW	0.000000000000000000000000060584517520974442506944445247944440109375 x 2000	4.50	4.50	900.00
DW	0.0000000000000000000000000302922587604872212534722226239722200546875 x 2000	4.50	4.50	900.00
DW	0.00000000000000000000000001514612938024361062673611131198611002734375 x 2000	4.50	4.50	900.00
DW	0.00000000000000000000000000757306469012180531336835565599305550013671875 x 2000	4.50	4.50	900.00
DW	0.00000000000000000000000000378653234506090265668417782799652750068359375 x 2000	4.50	4.50	900.00
DW	0.000000000000000000000000001893266172530451328342088913998263750341796875 x 2000	4.50	4.50	900.00
DW	0.0000000000000000000000000009466330862652256641710444569991318722200546875 x 2000	4.50	4.50	900.00
DW	0.0000000000000000000000000004733165431326128320855222282499565911002734375 x 2000	4.50	4.50	900.00
DW	0.000000000000000000000000000236658271563064141427761114124997829555013671875 x 2000	4.50	4.50	900.00
DW	0.00000000000000000000000000011832913578153207071388055706249988277750068359375 x 2000	4.50	4.50	900.00
DW	0.000000000000000000000000000059164567890766035356940278531249944388880341796875 x 2000	4.50	4.50	900.00
DW	0.0000000000000000000000000000295822839453830176784701392656249721944440109375 x 2000	4.50	4.50	900.00
DW	0.00000000000000000000000000001479114197269150883923506963281248609722200546875 x 2000	4.50	4.50	900.00
DW	0.00000000000000000000000000000739557098634575441961753481640624305550013671875 x 2000	4.50	4.50	900.00
DW	0.000000000000000000000000000003697785493172877209808767408203121527750068359375 x 2000	4.50	4.50	900.00
DW	0.00000000000000000000000000000184889274658643860490438370410156388880341796875 x 2000	4.50	4.50	900.00
DW	0.000000000000000000000000000000924446373293219302452191852050781944440109375 x 2000	4.50	4.50	900.00
DW	0.0000000000000000000000000000004622231866466096512260959260253909722200546875 x 2000	4.50	4.50	900.00
DW	0.000000000000000000000000000000231111593323304825613047963012695486111002734375 x 2000	4.50	4.50	900.00
DW	0.0000000000000000000000000000001155557966616524128065239815063477365555013671875 x 2000	4.50	4.50	900.00
DW	0.00000000000000000000000000000005777789833082620640326199075317388880341796875 x 2000	4.50	4.50	900.00</

67

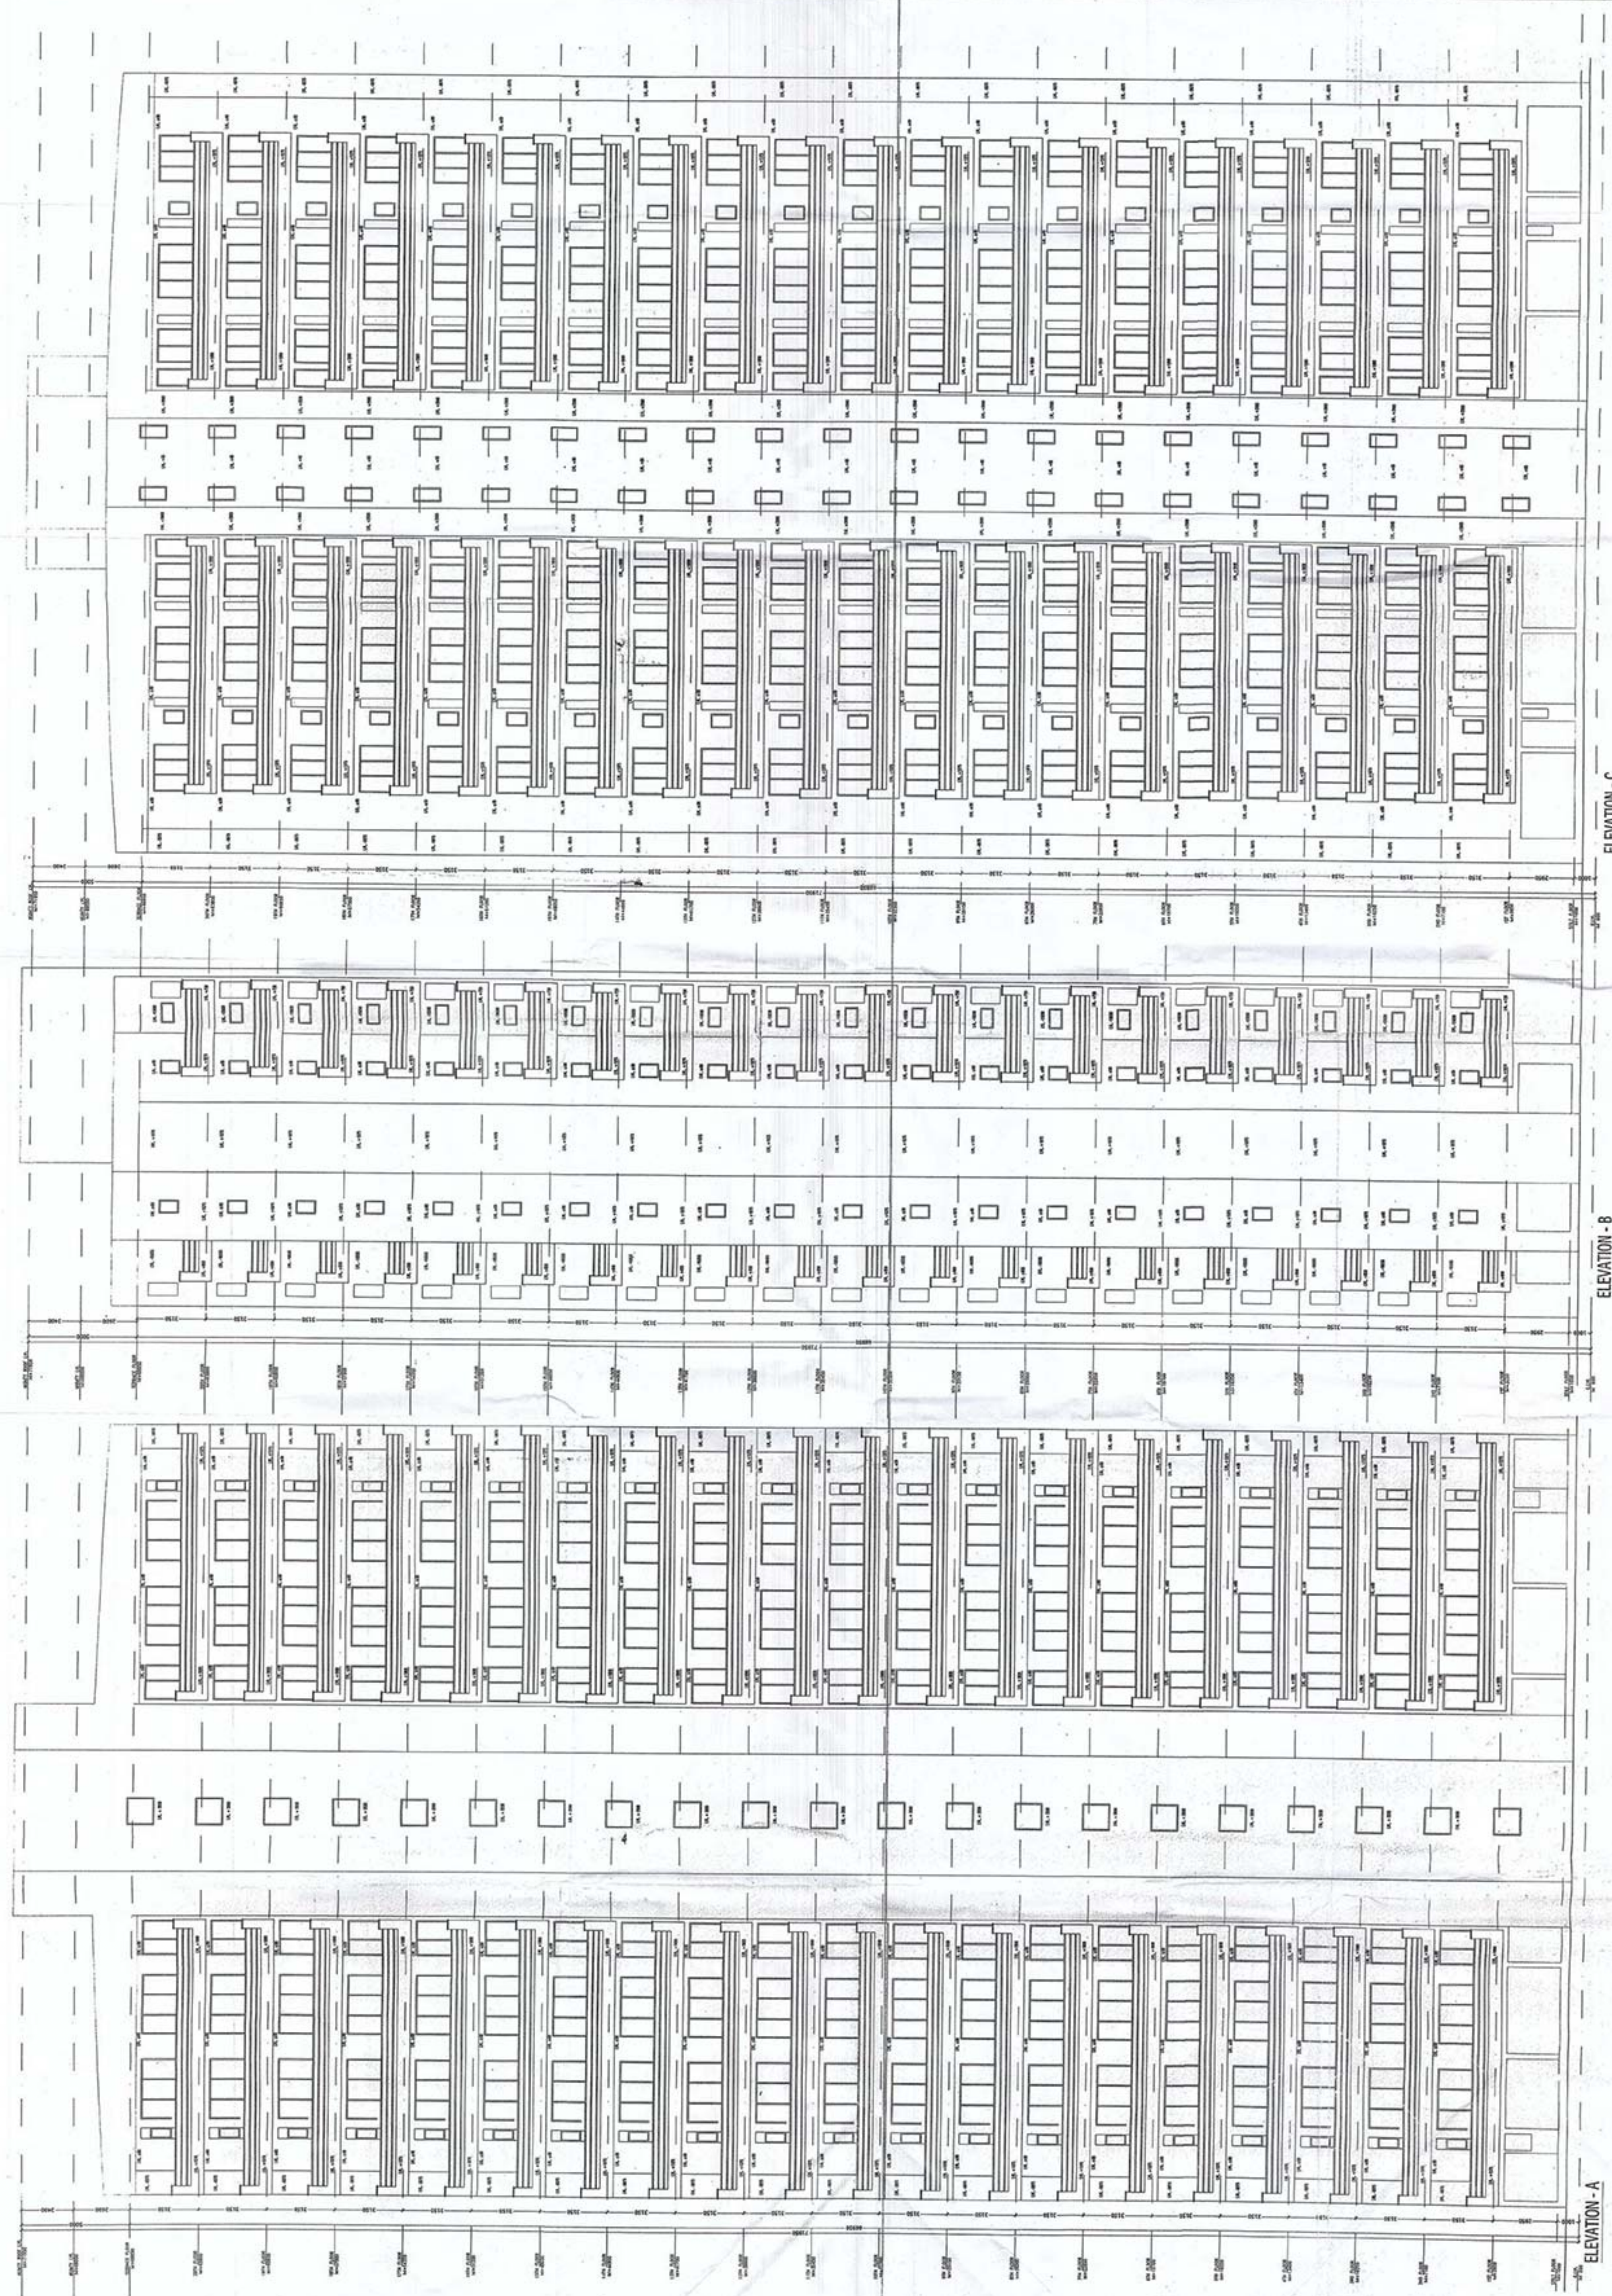

ELEVATION - A

ELEVATION - B

ELEVATION - C

SCHEDULE OF OPENINGS			
TYPE	Size	Unit	Area
DW	2000 x 1500	+0.00	3.00
DW	1500 x 1500	+0.00	2.25
DW	1000 x 1500	+0.00	1.50
DW	500 x 1500	+0.00	0.75
DW	1000 x 2000	+0.00	2.00
DW	1500 x 2000	+0.00	3.00
DW	2000 x 2000	+0.00	4.00
DW	2500 x 2000	+0.00	5.00
DW	3000 x 2000	+0.00	6.00
DW	3500 x 2000	+0.00	7.00
DW	4000 x 2000	+0.00	8.00
DW	4500 x 2000	+0.00	9.00
DW	5000 x 2000	+0.00	10.00
DW	5500 x 2000	+0.00	11.00
DW	6000 x 2000	+0.00	12.00
DW	6500 x 2000	+0.00	13.00
DW	7000 x 2000	+0.00	14.00
DW	7500 x 2000	+0.00	15.00
DW	8000 x 2000	+0.00	16.00
DW	8500 x 2000	+0.00	17.00
DW	9000 x 2000	+0.00	18.00
DW	9500 x 2000	+0.00	19.00
DW	10000 x 2000	+0.00	20.00

NOTES

1. DIMENSIONS ARE NOT TO BE SCALED.
2. ALL DIMENSIONS ARE IN MM.
3. ALL ELECTRICAL INSTALLATIONS SHALL BE AS PER PROVISIONS OF NBC.
4. FIRE FIGHTING SAFETY PROVISIONS WILL BE AS PER RELEVANT NBC.
5. BOUNDARY WALL AND GATE AS PER STANDARDS.
6. ALL WALLS ARE 230/115 MM THK BRICK WALL.
7. RAIN WATER HARVESTING SYSTEM SHALL BE PROVIDED AS PER CENTRAL GOVT. WATER AUTHORITY.
8. ALL WINDOWS & VENTILATORS ARE OPENABLE.
9. ALL MECHANICALLY VENTILATED & ARTIFICIALLY LIT TOILET PROVIDED WITH 24hr POWER BACKUP.

DEVELOPED BY:

PROJECT:
PROPOSED BUILDING PLAN OF GROUP HOUSING FOR AREA MEASURING 11875 * 8294 = 20.69 ACRES/LICENCE NO. 250 OF 2007 DATED 02.11.2007 AND LICENCE NO. 50 OF 2012 DATED 17 / 5 / 2012 IN SECTOR 109 GURGAON MANESAR URBAN COMPLEX BEING DEVELOPED BY RAJ KRAN PVT LTD. AND OTHERS IN COLLABORATION WITH CHATELINS INDIA LTD.

TOWER 5, 6 & 7, TYPE - D ELEVATIONS (PART 2)

ARCHITECT:
DESIGN FORUM INTERNATIONAL
K-47, KALASH COLONY, NEW DELHI
TEL: 011-46550000



DEALT BY: SCALE 1:100 DRG. NO. A - 25
CHECKED BY: DATE 19/11/2012
THROUGH: AUTHORISED SIGNATORY

OWNER'S SIGN: ARCHITECT'S SIGN: 25