

Note:-

- 1. BUILDING WILL BE DESIGNED (STRUCTURES) AS PER RELEVANT IS CODES FOR EARTH QUAKE RESISTANCE.
- 2. BUILDING IS HAS AUTOMATIC SPRINKLER SYSTEM ON ALL FLOORS.

LEGEND:-

S.NO	DESCRIPTION	LEGEND
1	1000 WIDE BALCONY	1000 WIDE BALCONY
2	1000 WIDE BALCONY	1000 WIDE BALCONY
Project: PROPOSED GROUP HOUSING SCHEME MEASURING 7.50 ACRES FALLING IN THE RESIDENTIAL PLOTTED COLONY MEASURING 393.538 ACRES (LICENSE NO. 113 OF 2008 DATED 01.06.2008) LICENSE NO. 71 OF 2010 DATED 15.09.2010 & LICENSE NO.62 OF 2011 DATED 05.07.2011 IN SECTOR-81,82-83 & 85 GURGAON MANESAR URBAN COMPLEX BEING DEVELOPED BY VAIKA LTD. AND OTHERS Associate Architects




RISIMIS ARCHITECTS
RMS ARCHITECTS PVT. LTD.
69,Nora Niwas Bhawani Kunj
(Behind D2) Vasanti Kunj,
New Delhi-110070.
Tel: 011-26898616,26898617
www.rms-arch.com

Checked and found as per approved drawings (Planning, Structure, Electrical, Mechanical, Sanitary, etc.)
Date: 18/03/2013
Signature: [Signature]
Stamp: [Stamp]

OWNER'S SEAL & SIGNATURE
For RMS VAIKA LIMITED
Authorized Signatory
[Signature]




ARCHITECT'S SEAL & SIGNATURE
[Signature]

MARCH-2013. Scale: 1:100
Drawing No:-
GROUND FLOOR PLAN & AREA CALCULATION OF ALL FLOOR PLAN (BLOCK-H)

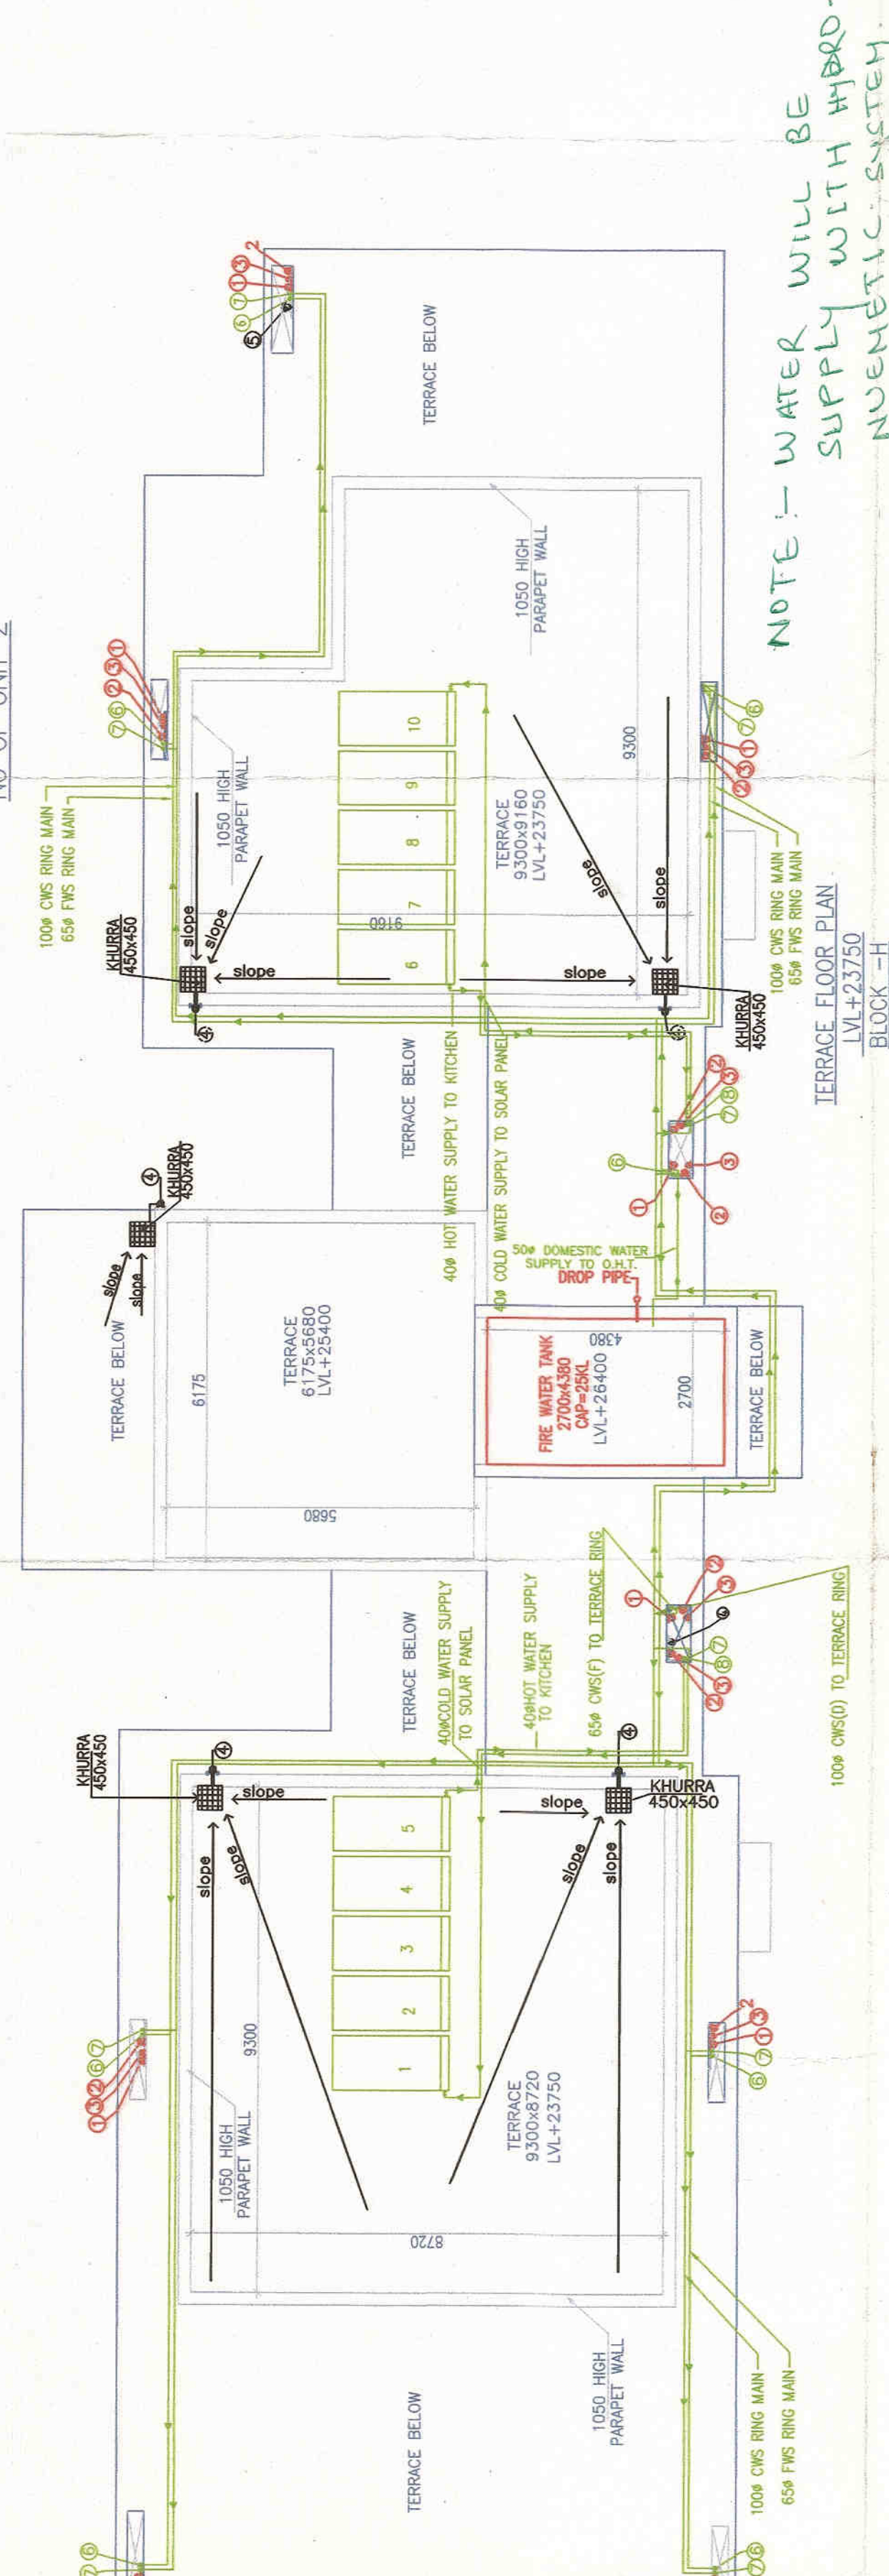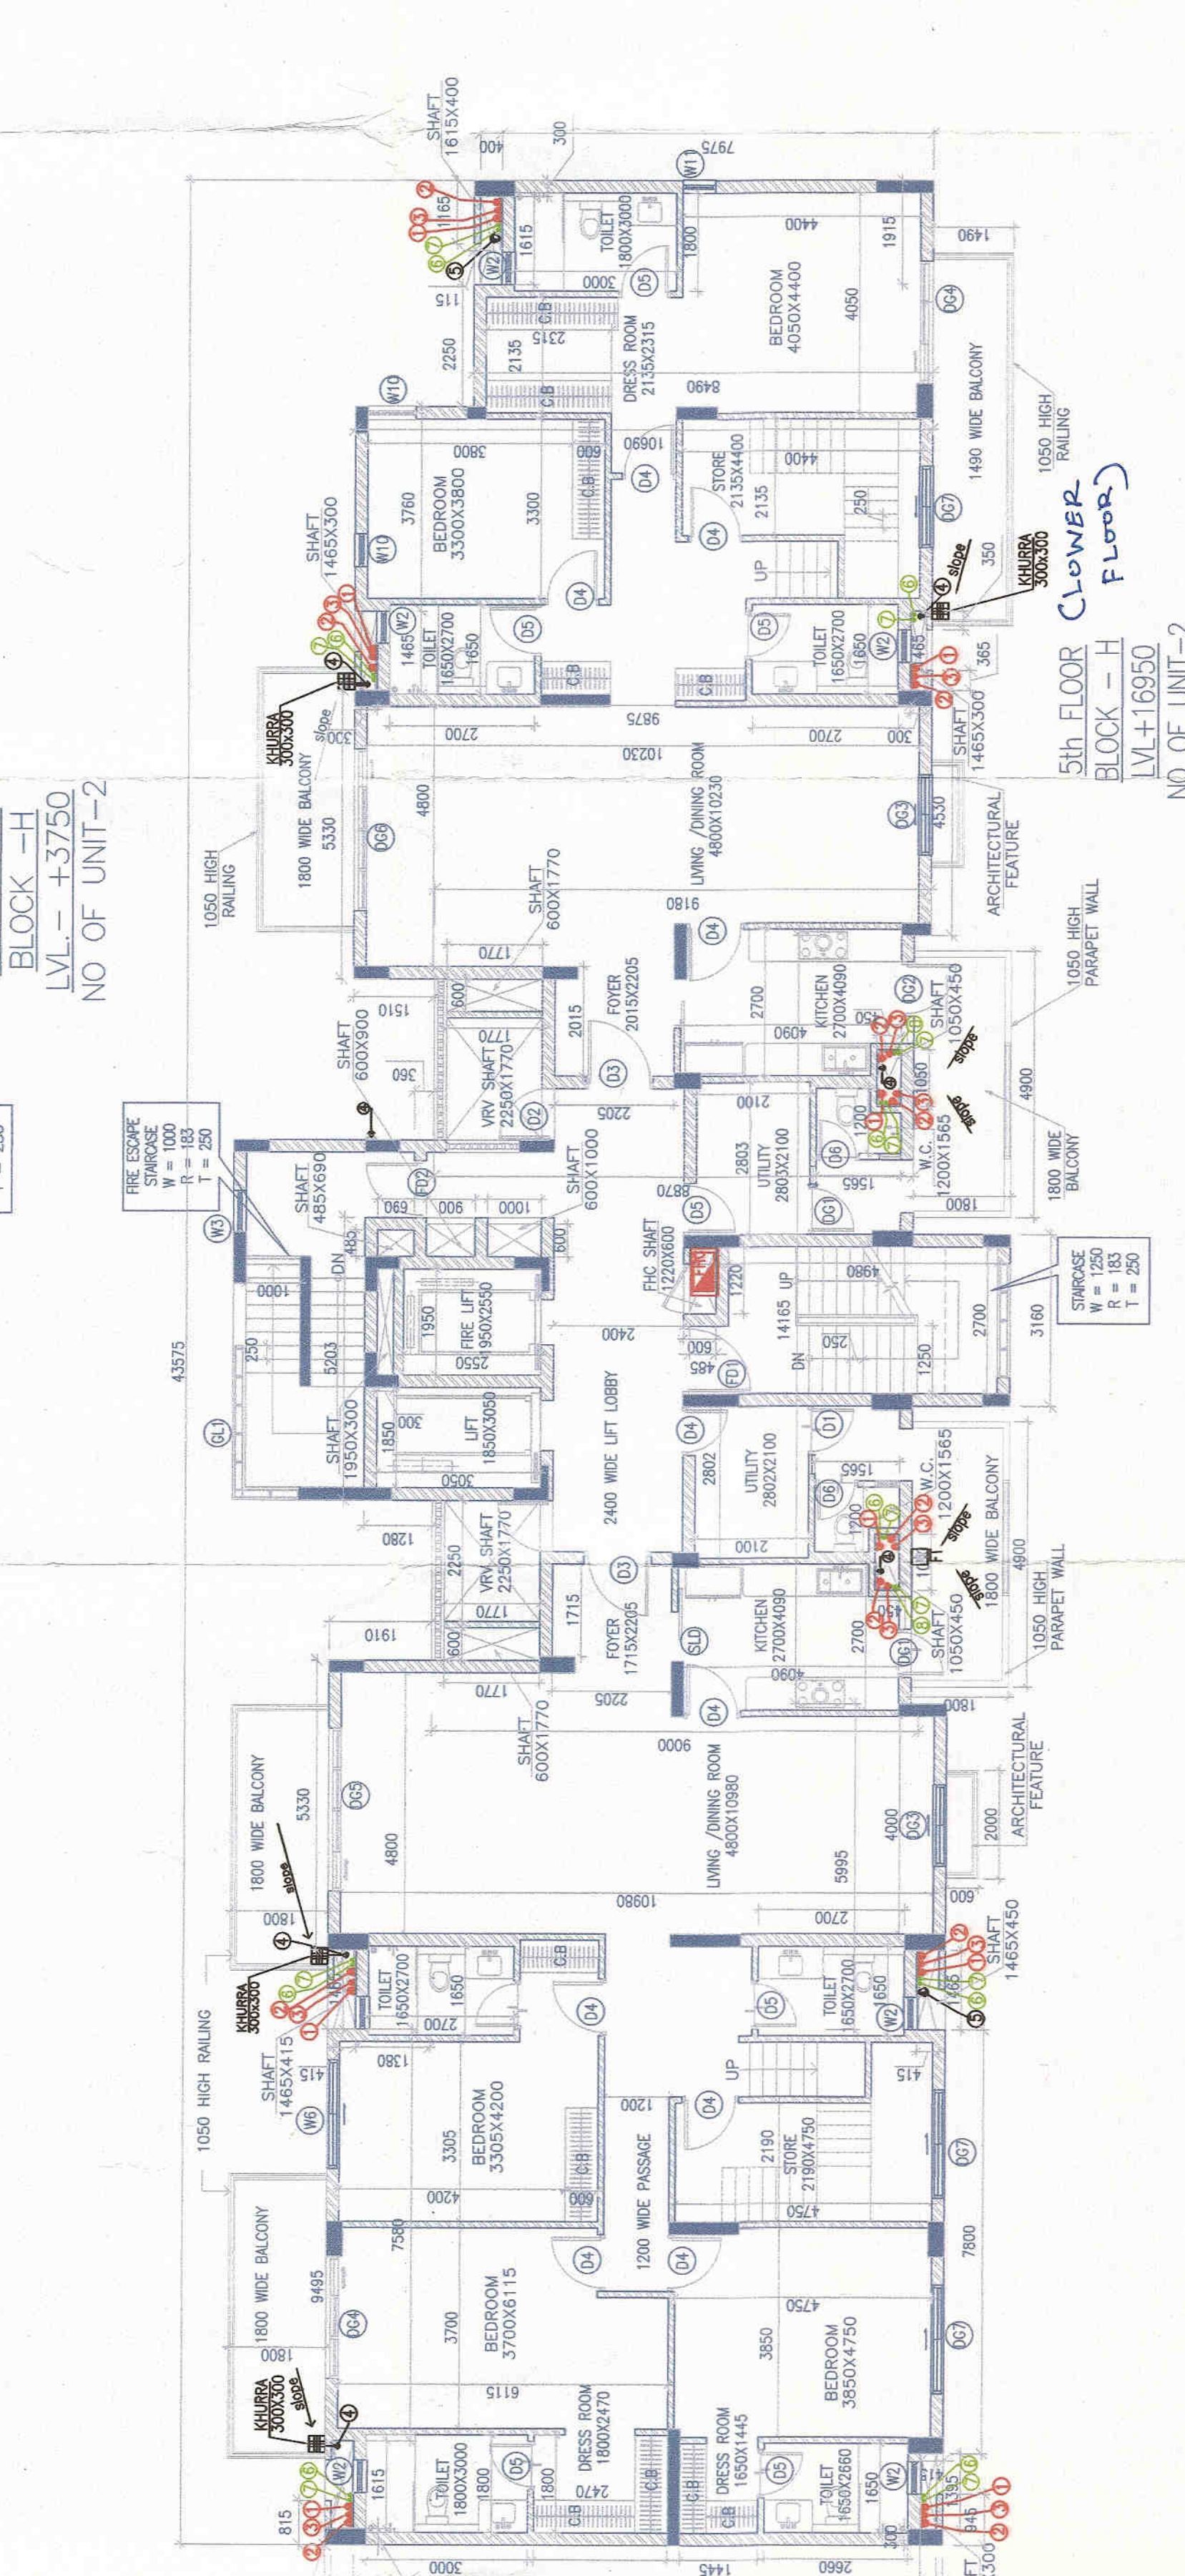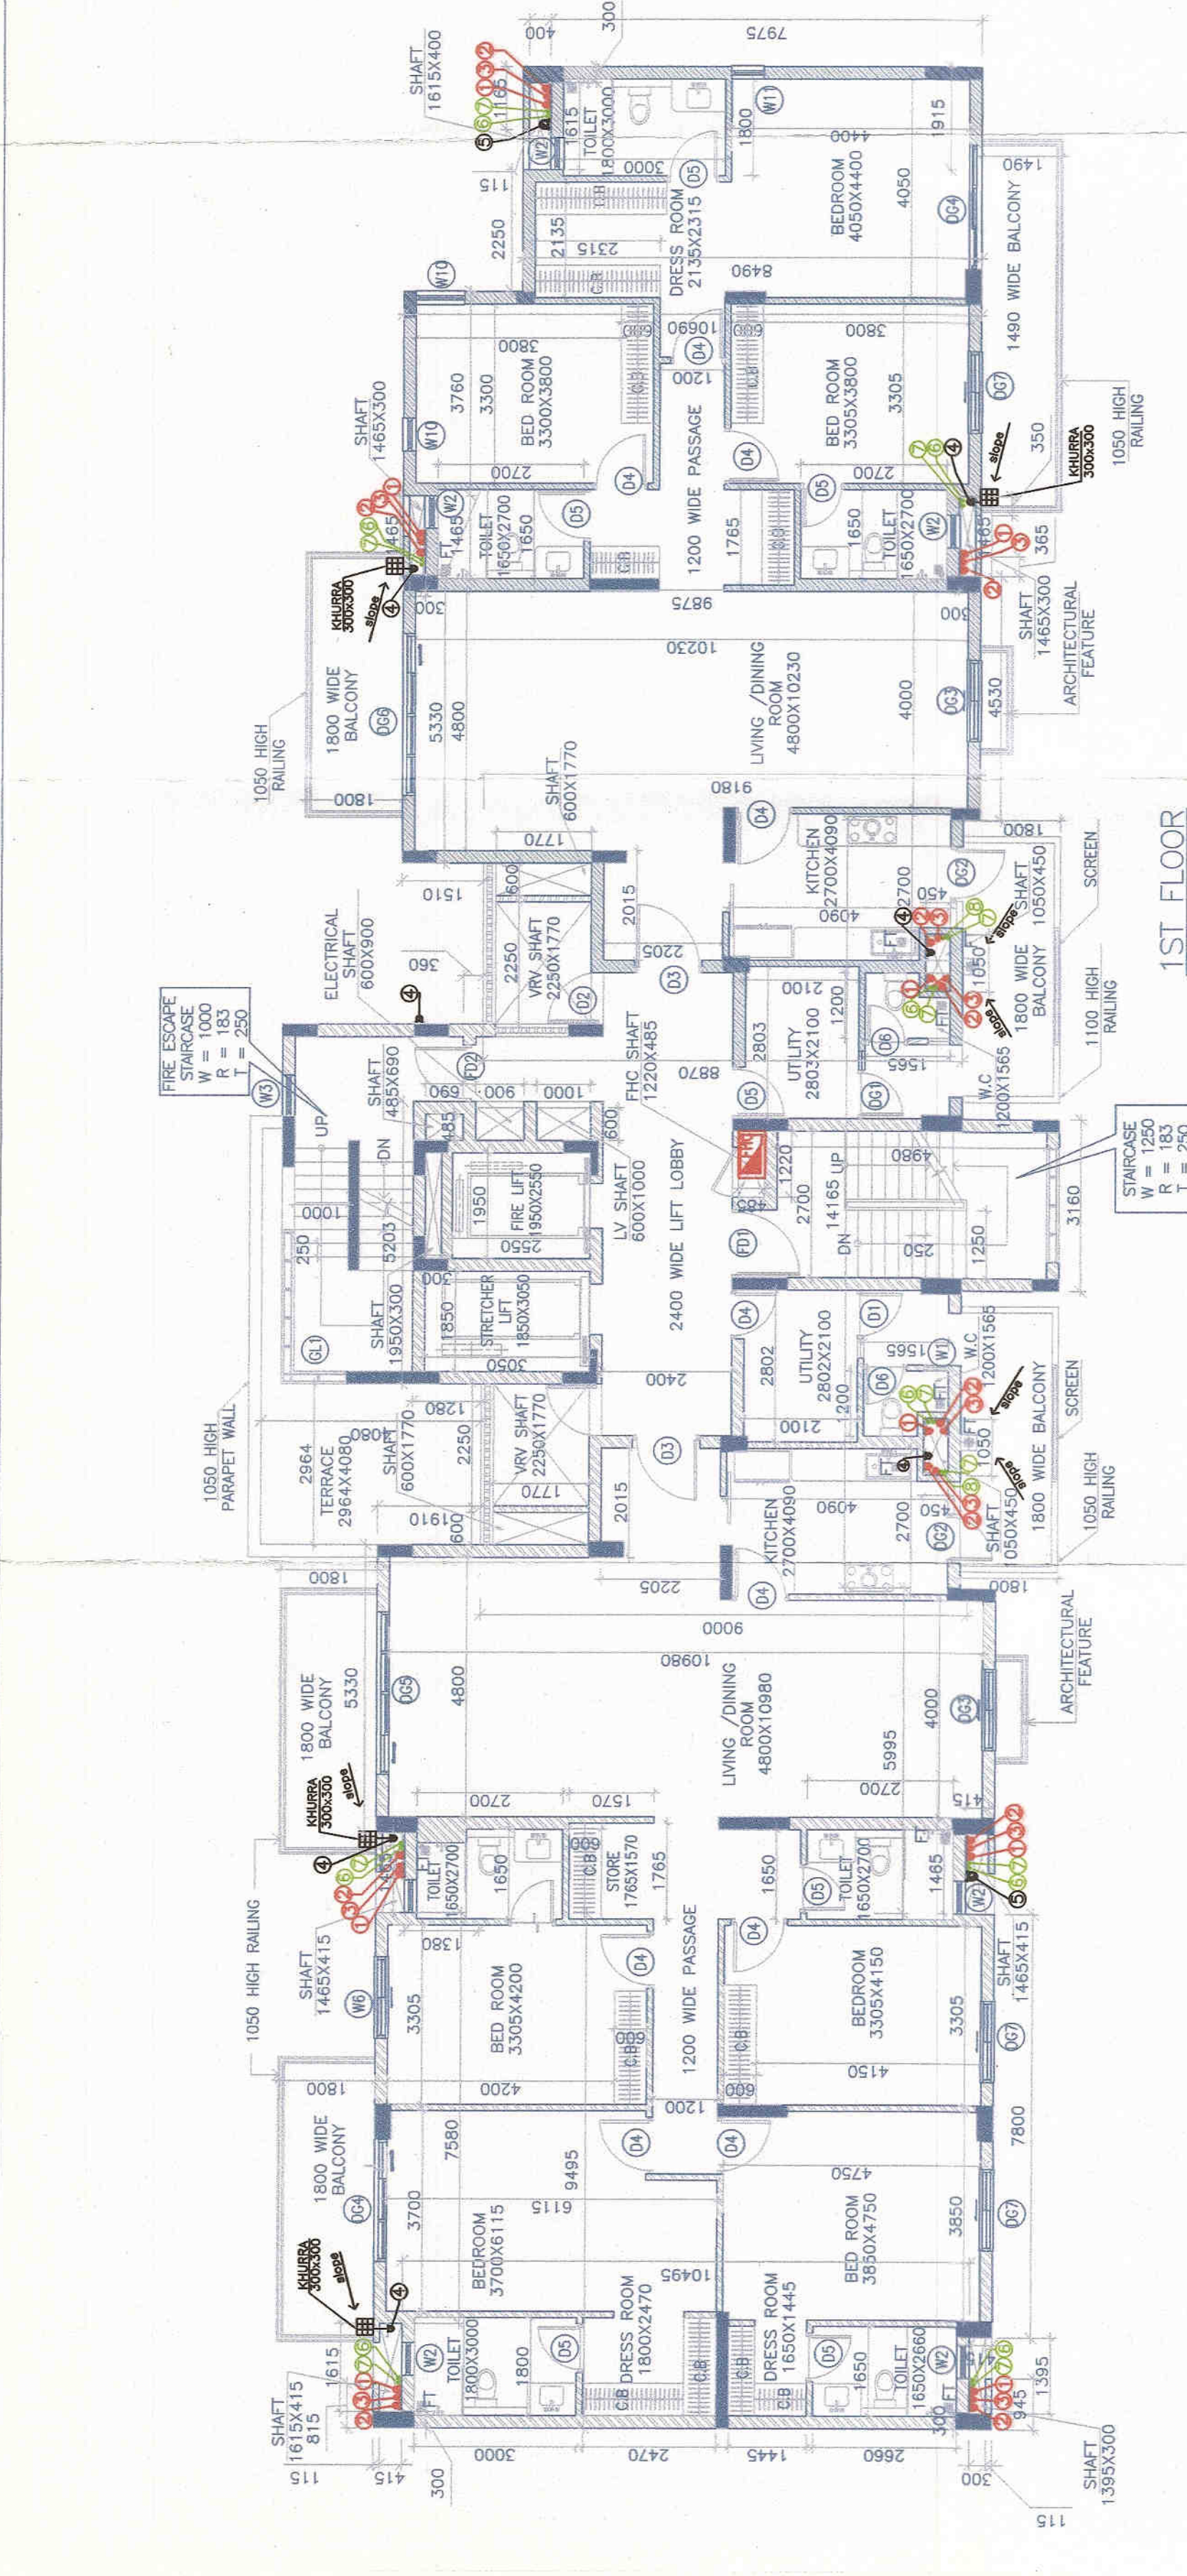

AREA CALCULATION (BLOCK-H)

S.NO	DESCRIPTION	AREA (SQ. M)
1	1000 WIDE BALCONY	1000
2	1000 WIDE BALCONY	1000
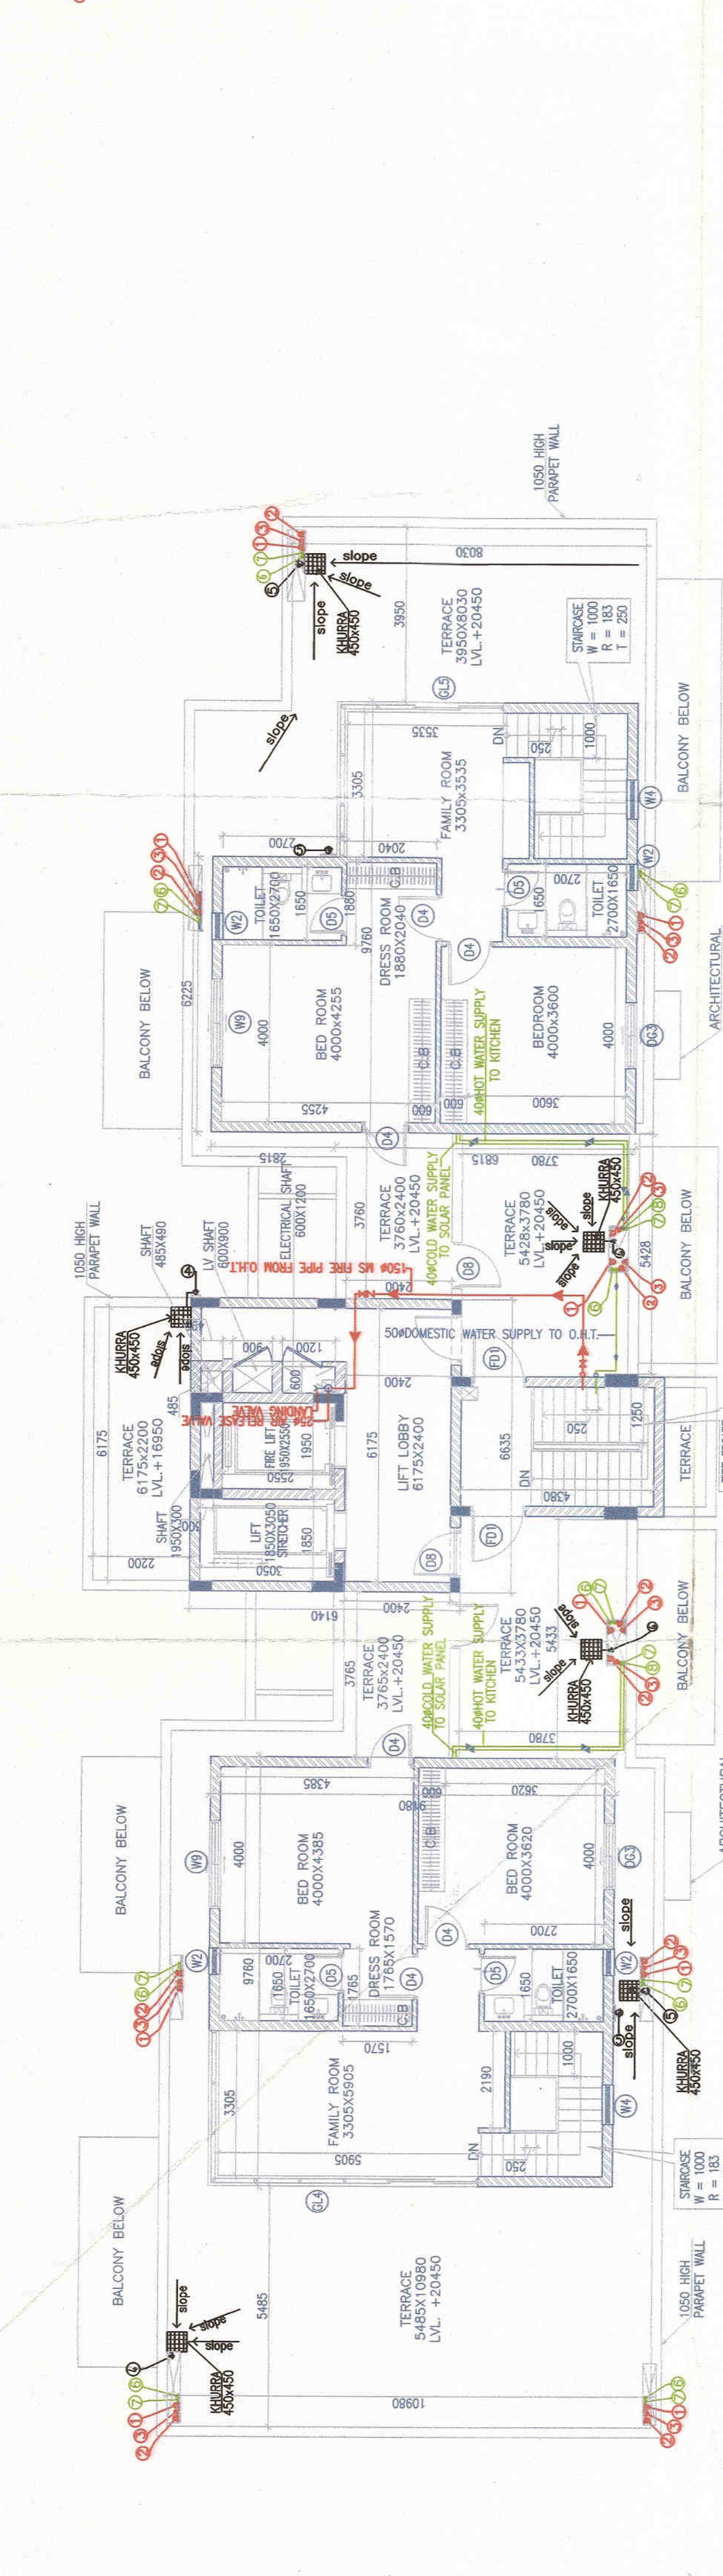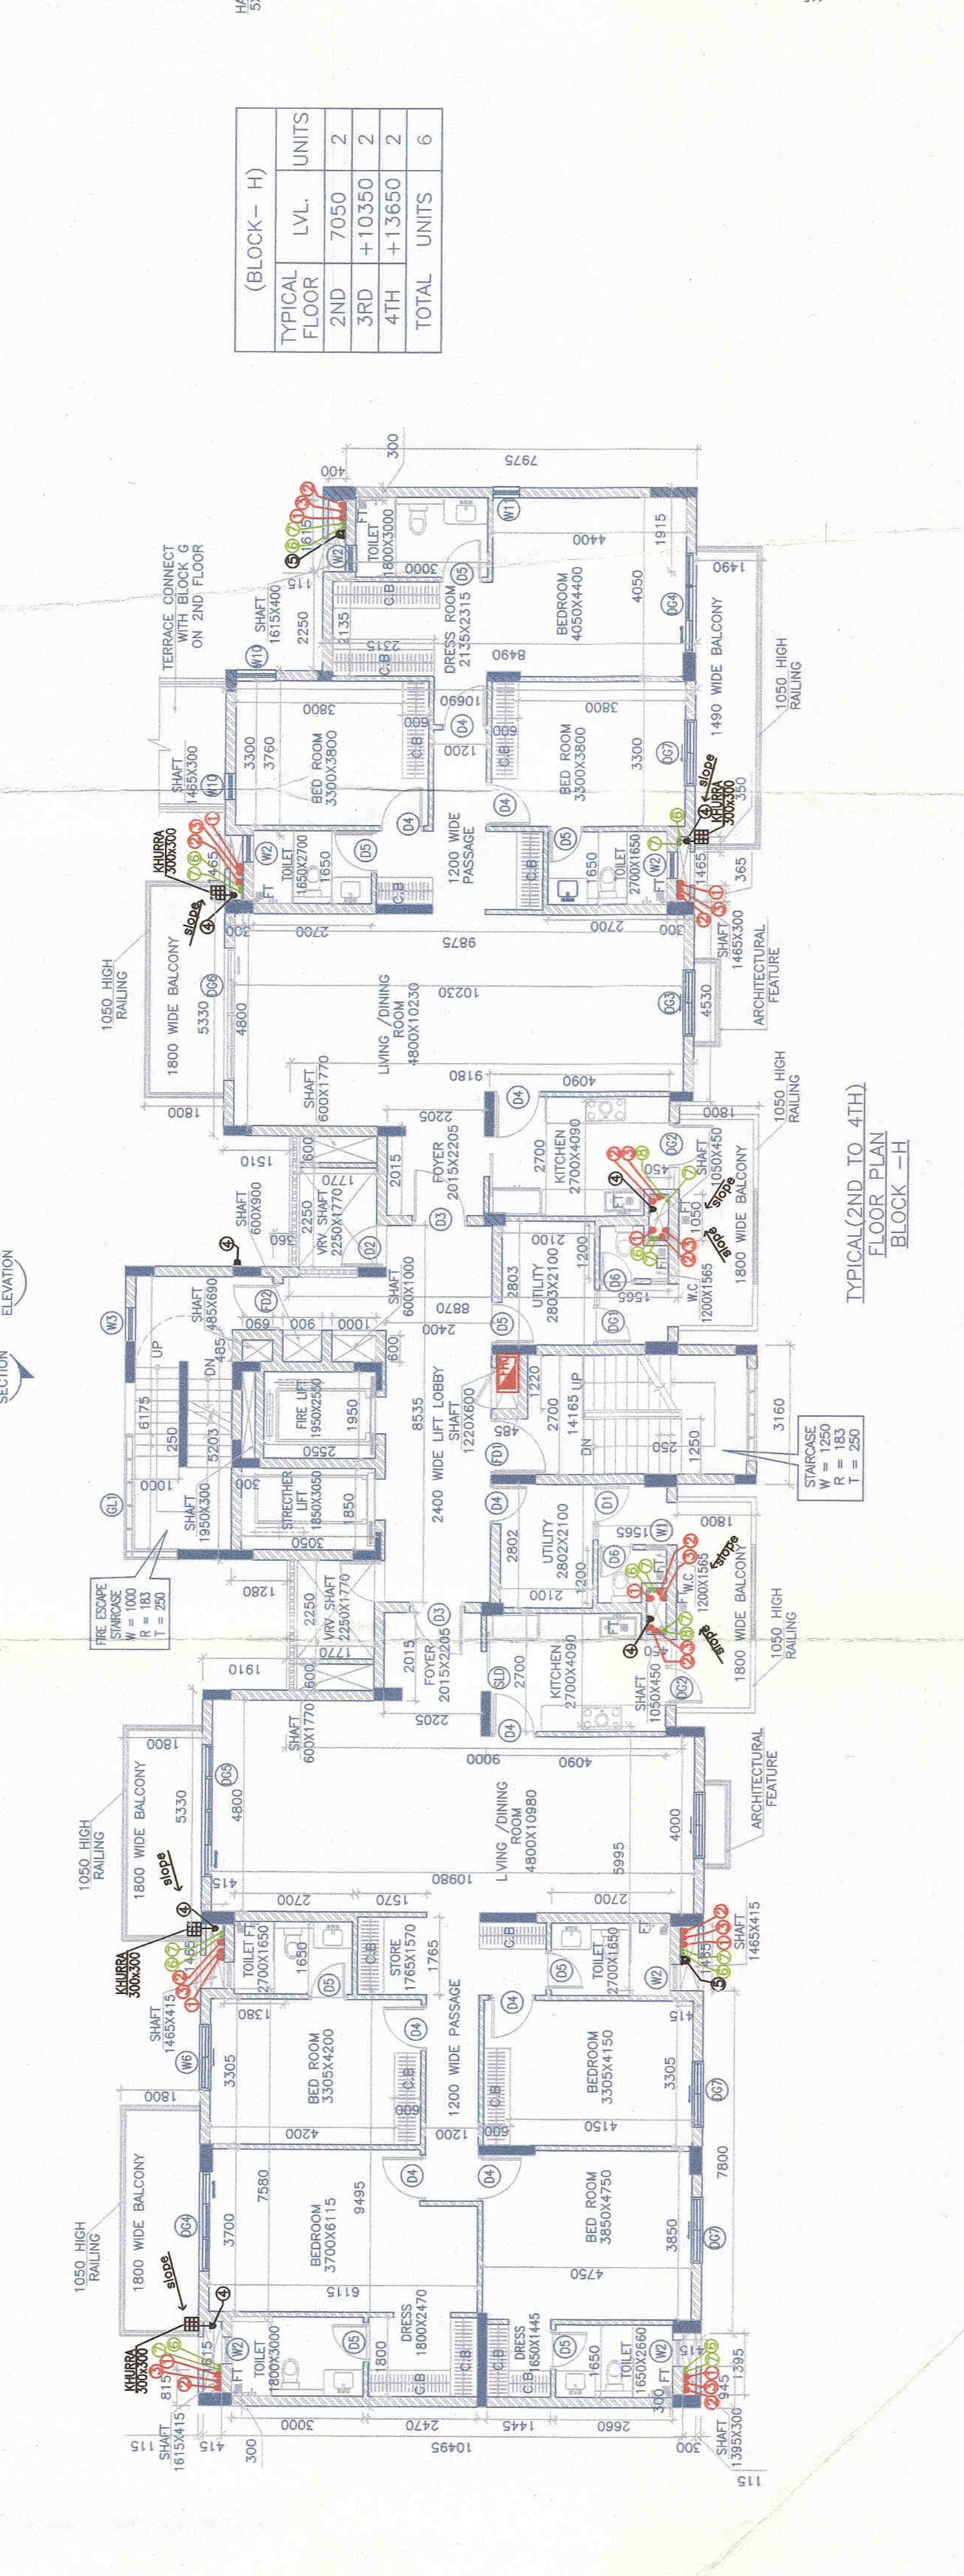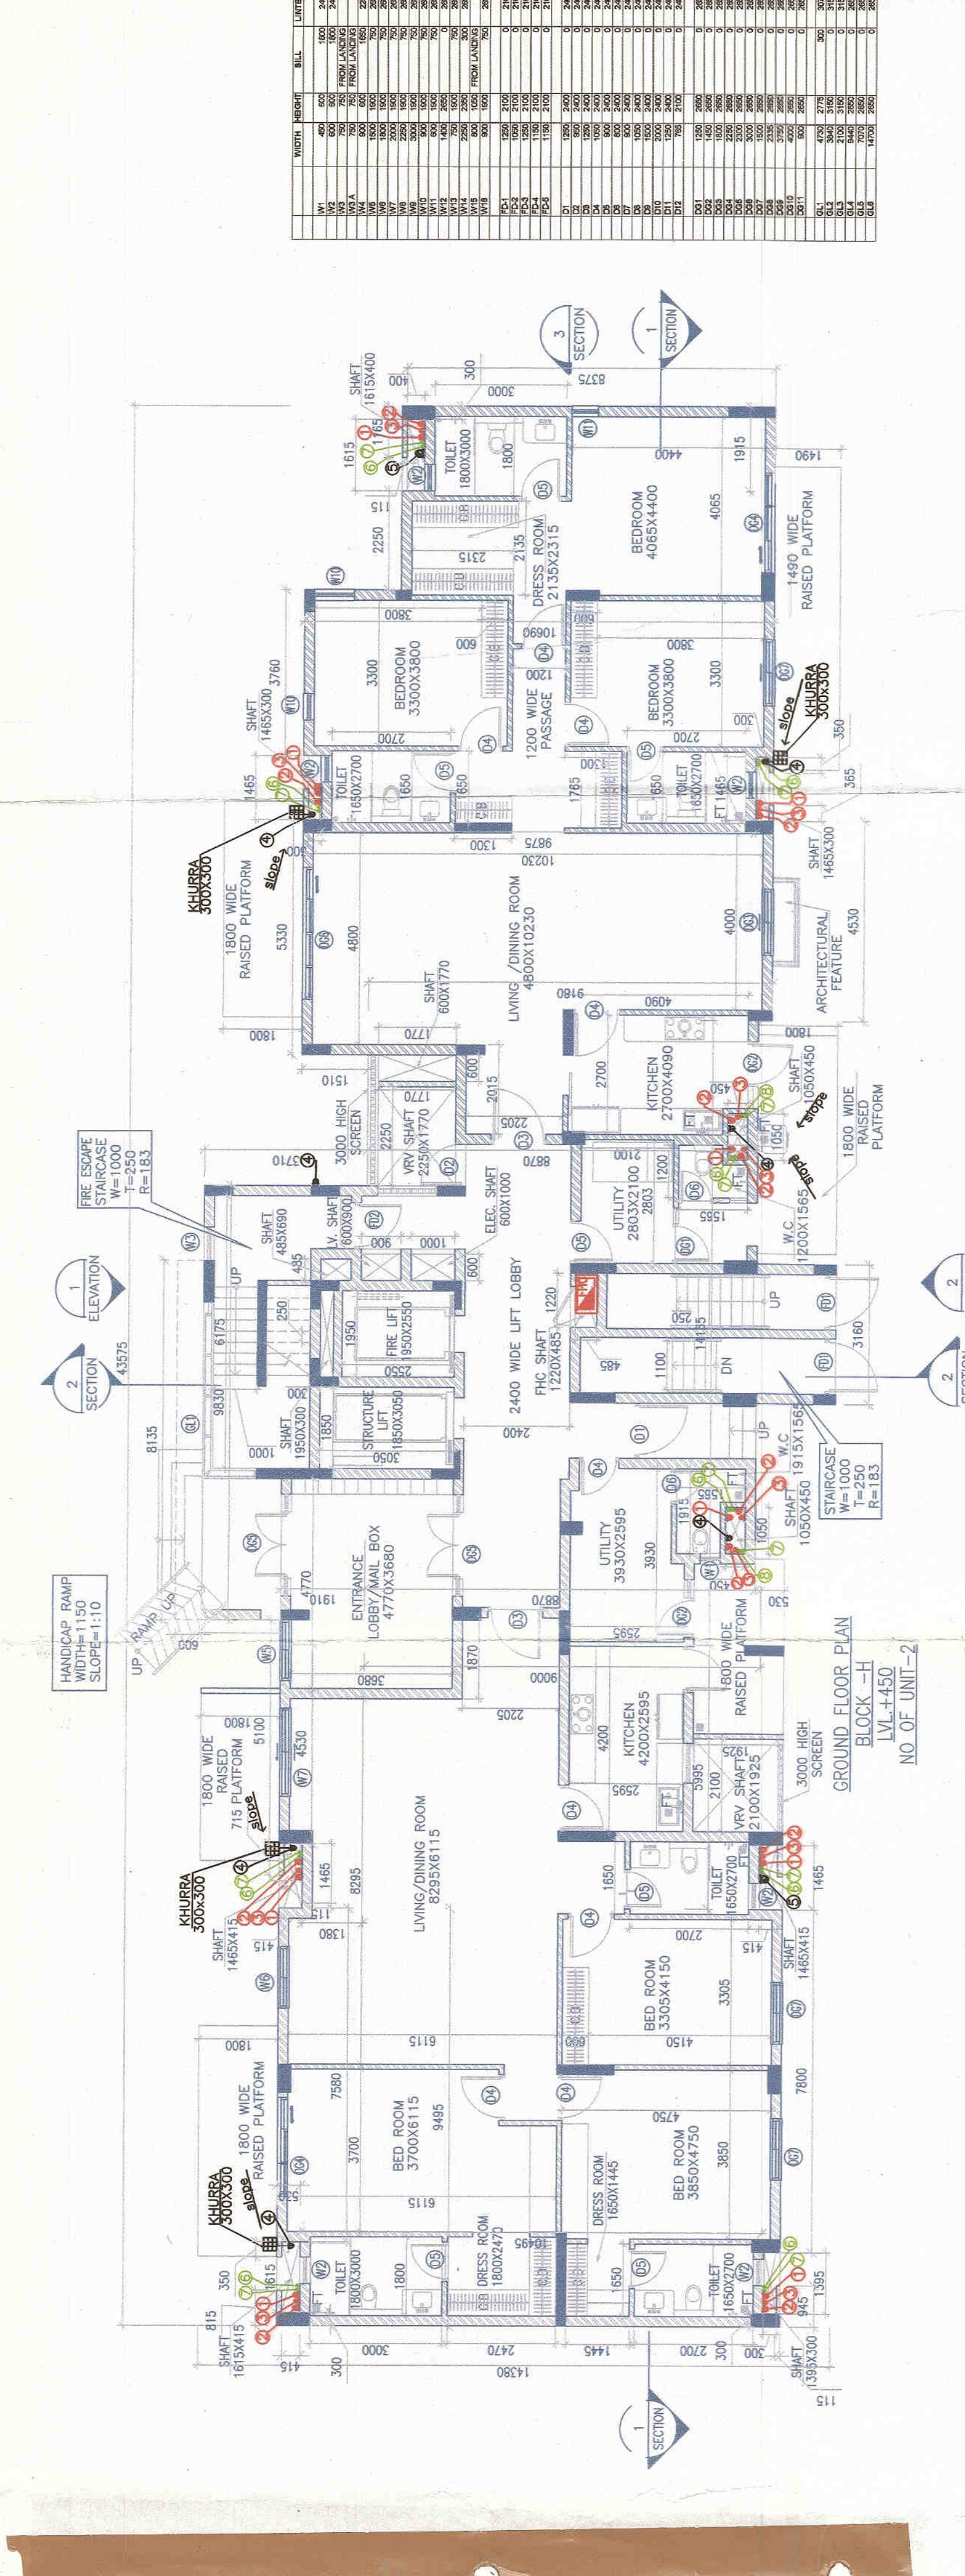

AREA CALCULATION (BLOCK-H)

S.NO	DESCRIPTION	AREA (SQ. M)
1	1000 WIDE BALCONY	1000
2	1000 WIDE BALCONY	1000
