

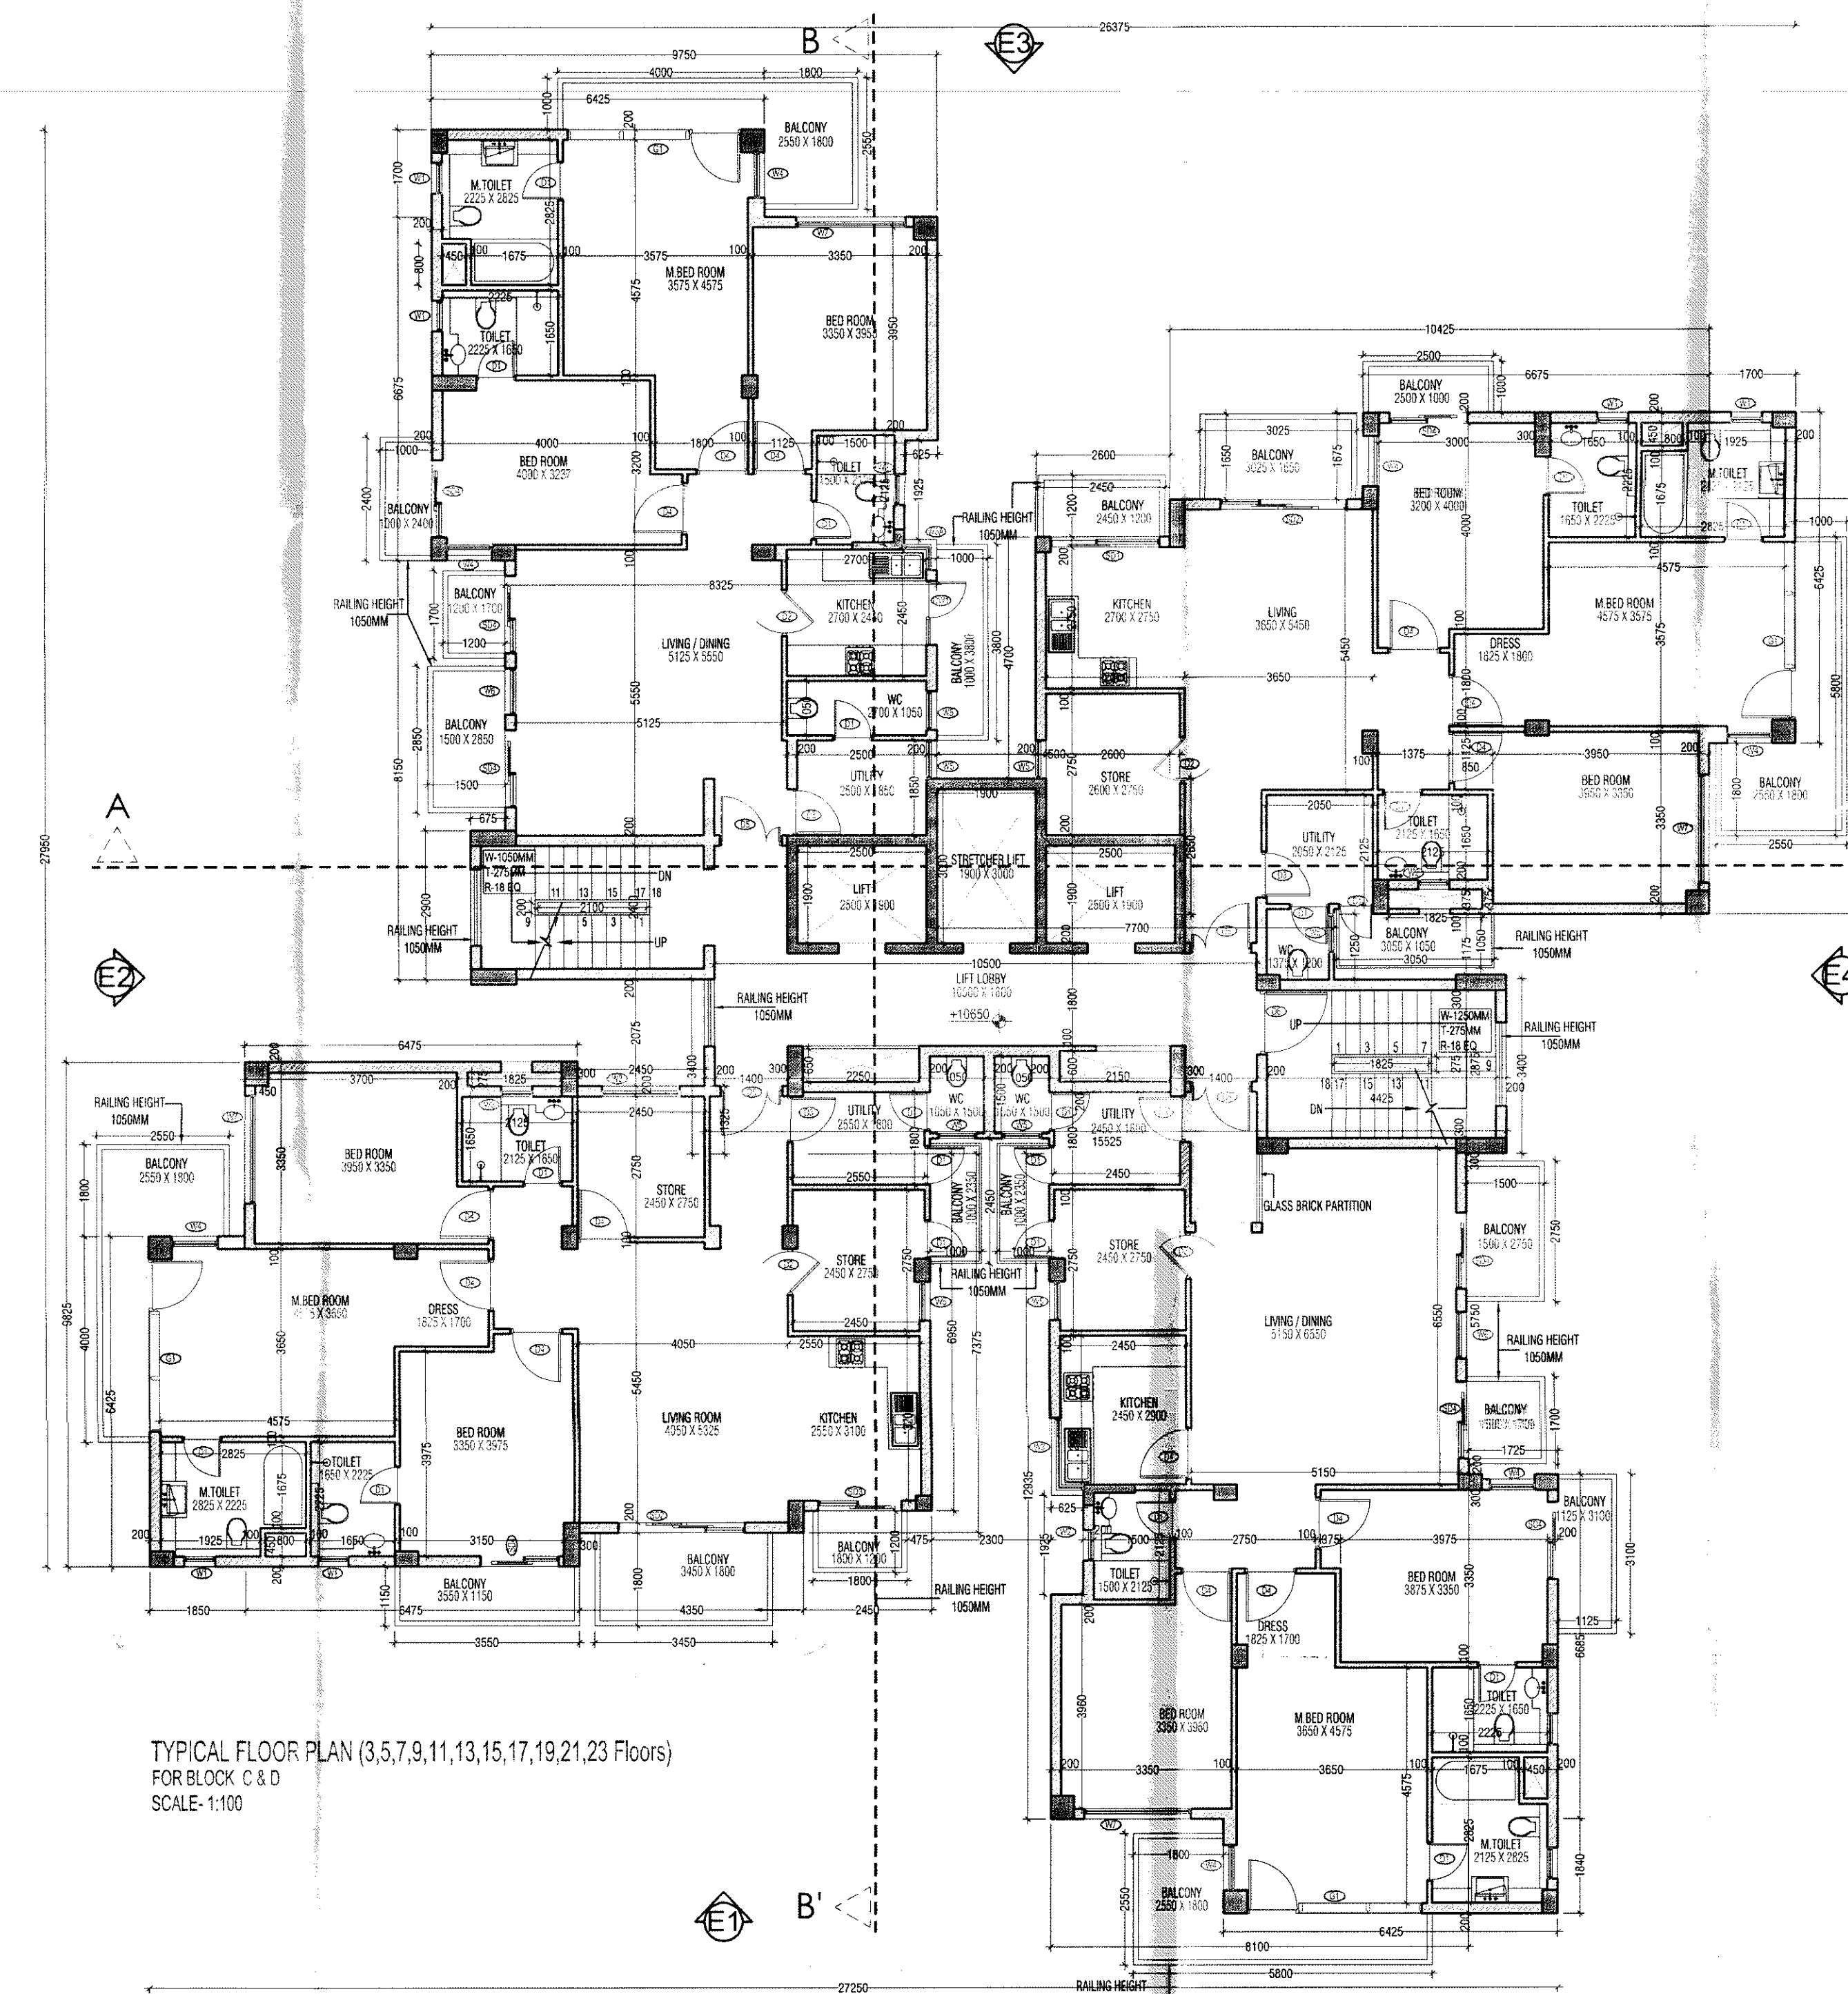
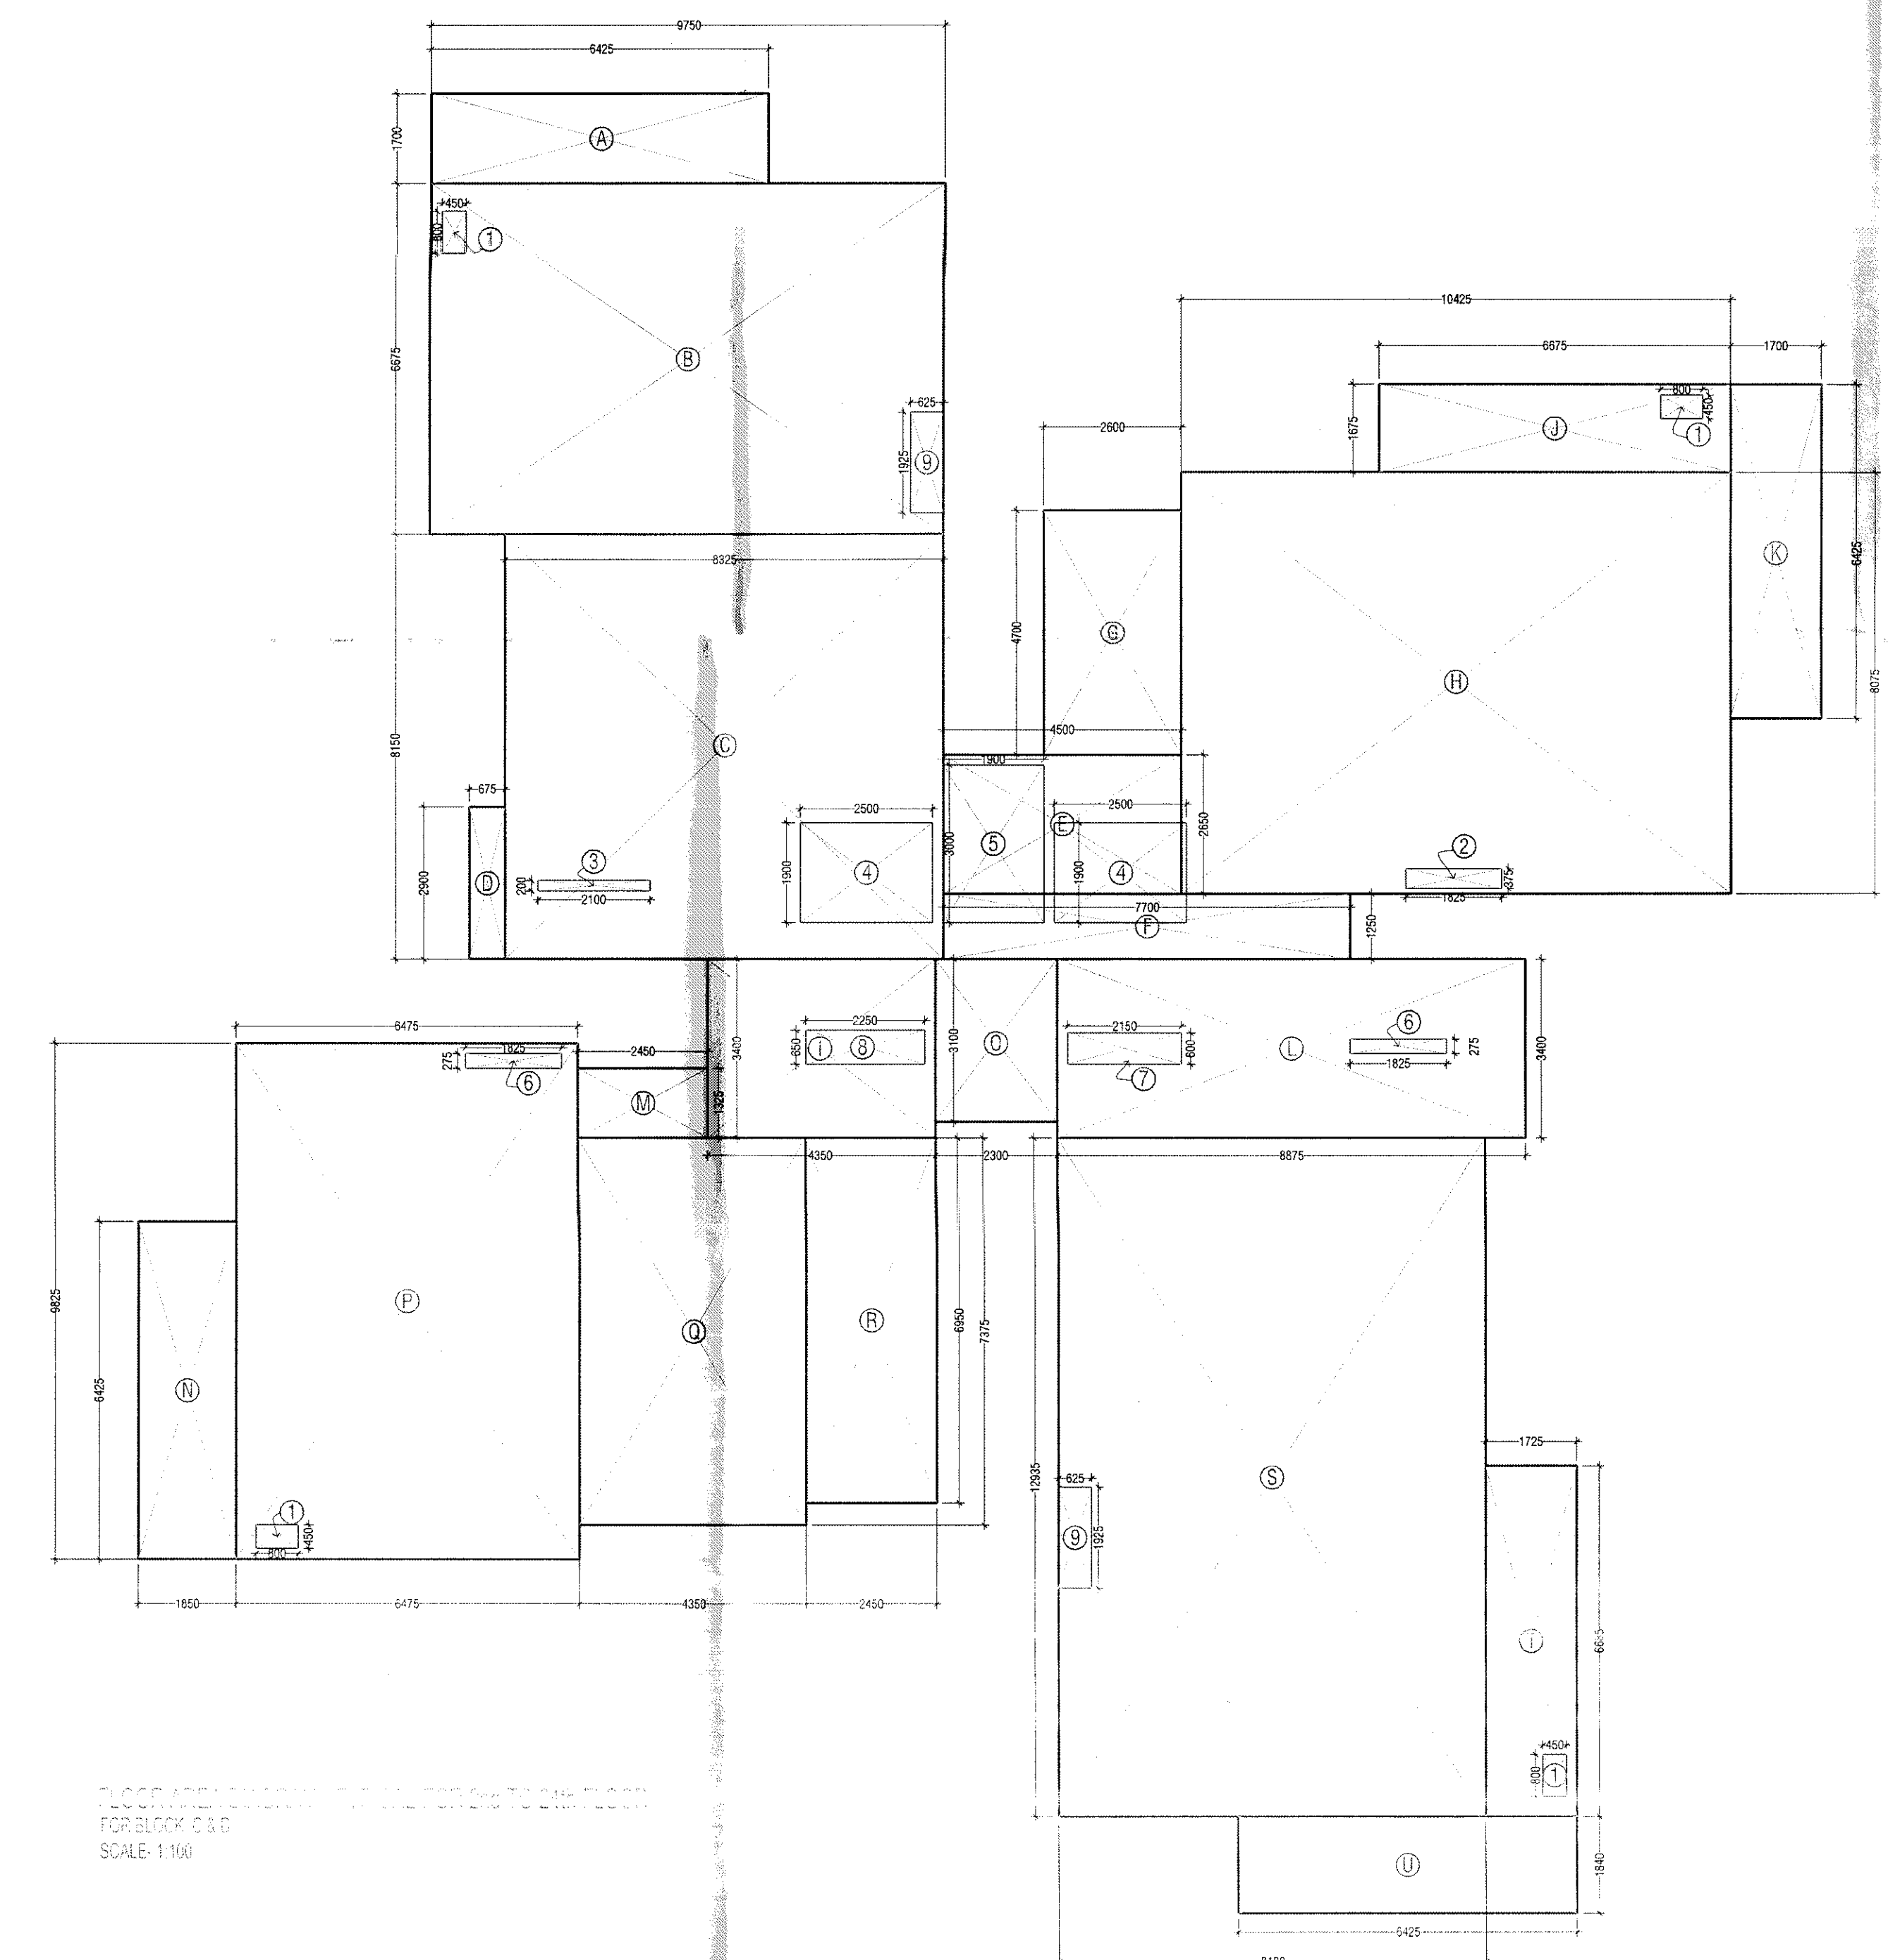


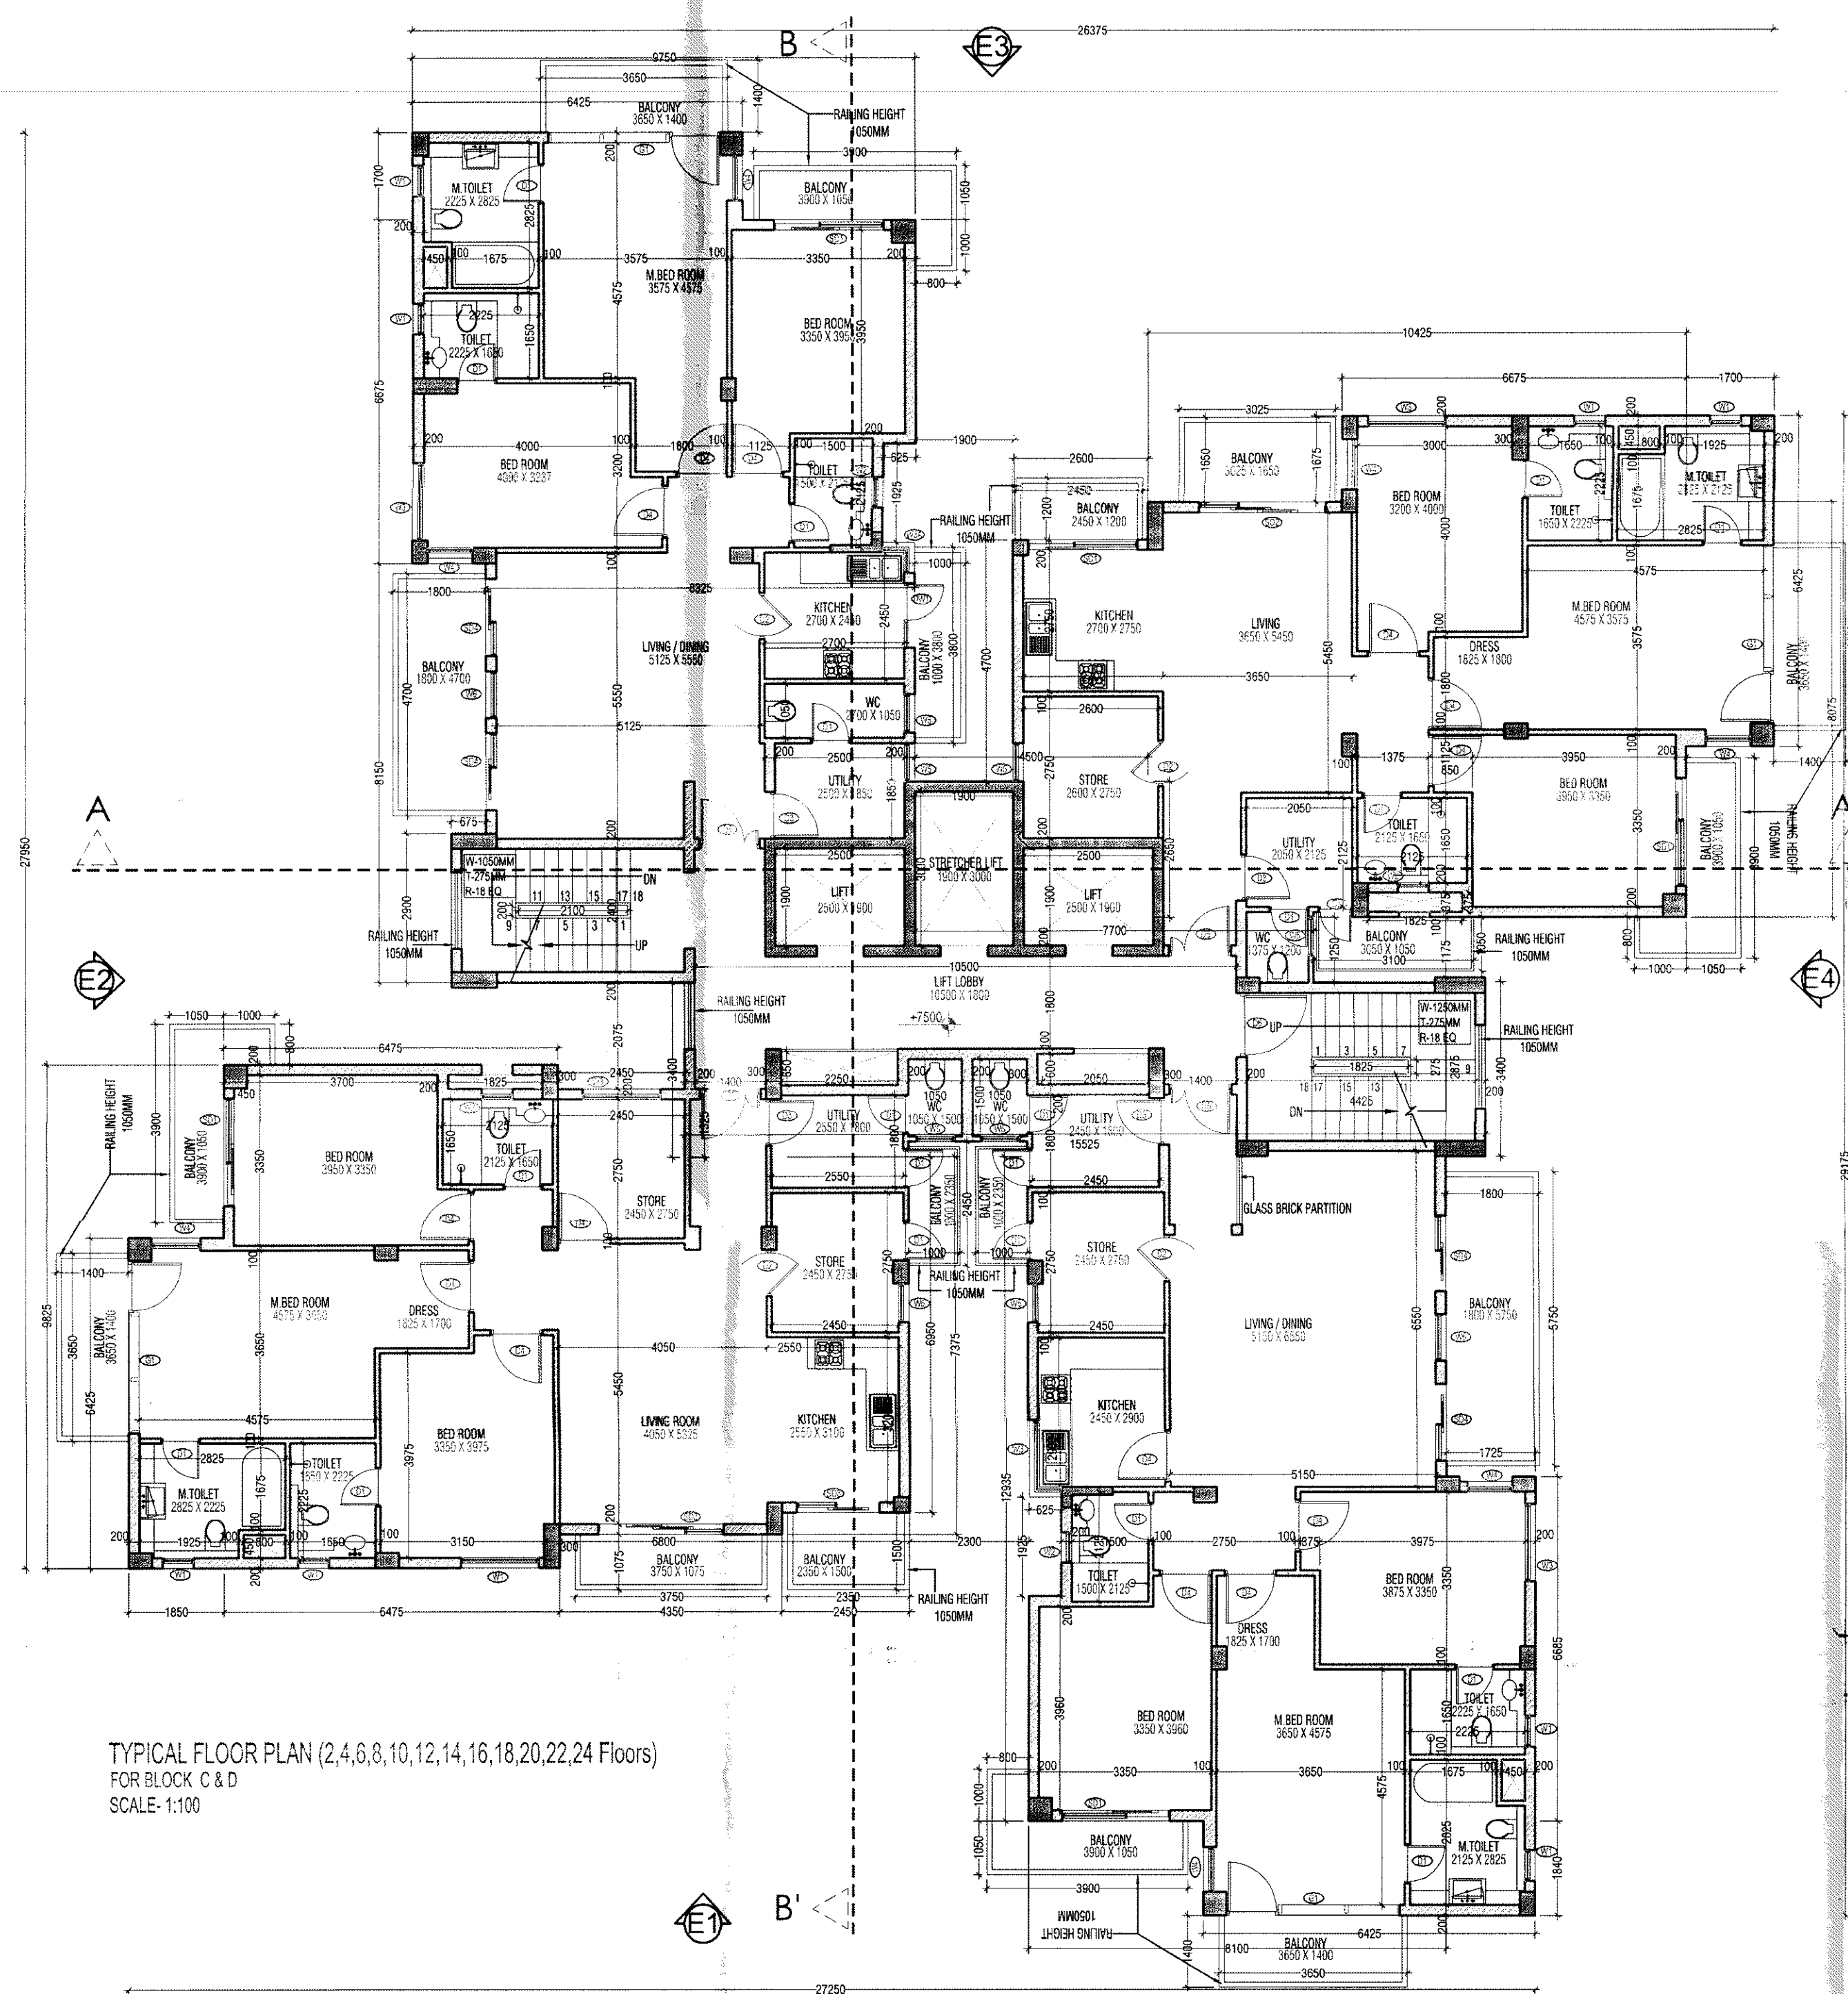

FLOOR AREA- (2ND TO 24TH FLOOR) FOR BLOCK C & D				
NO.	WIDTH	LENGTH	No.	AREA in SqM
ADDITIONS				
A	6.425	1.700	1	10.923
B	9.750	6.675	1	65.081
C	8.325	8.150	1	67.849
D	0.675	2.600	1	1.758
E	4.500	2.650	1	11.925
F	7.700	1.250	1	9.625
G	2.600	4.700	1	12.320
H	10.425	8.075	1	84.182
I	4.350	3.400	1	14.790
J	6.675	1.675	1	11.181
K	1.700	6.425	1	10.923
L	8.875	3.400	1	30.175
M	2.450	1.325	1	3.246
N	6.425	1.850	1	11.886
O	2.300	3.100	1	7.130
P	6.475	9.825	1	63.617
Q	4.350	7.375	1	32.081
R	2.450	6.950	1	17.028
S	8.100	12.935	1	104.774
T	1.725	6.685	1	11.532
U	6.425	1.840	1	11.822
TOTAL ADDITIONS				593.945
SUBTRACTIONS				
1	0.450	0.800	4	1.4400
2	0.375	1.825	1	0.6844
3	2.100	0.200	1	0.4200
4	2.500	1.500	2	9.5000
5	1.900	3.000	1	5.7000
6	1.825	0.275	2	1.0038
7	2.150	0.600	1	1.2900
8	2.250	0.650	1	1.4625
9	0.625	1.925	2	2.4063
TOTAL SUBTRACTIONS				23.907
TOTAL AREA				570.038

- Notes
1. ALL LIFTS SHALL HAVE 100% POWER BACK-UP
 2. ALL ELECTRICAL INSTALLATIONS SHALL BE AS PER PROVISIONS OF NBC.
 3. VENTILATION IN BASEMENTS SHALL BE AS PER RELEVANT NBC PROVISIONS 12-15 AIR CHANGES PER HOUR FOR NORMAL OPERATION 30 AIR CHANGES PER HOUR FOR OPERATION IN CASE OF FIRE.
 4. FIRE-FIGHTING SAFETY PROVISIONS WILL BE AS PER RELEVANT NBC PROVISIONS.
 5. BUILDING STRUCTURE DESIGNED EARTH QUAKE RESISTANT.
 6. ALL RAMP ARE IN 1:10 SLOP FOR CARS & 1:20 FOR HANDICAPS UNLESS SPECIFIED.
 7. 200 mm WIDE (AAC) BLOCKS SHALL BE USED FOR EXTERNAL WALLS & 100 mm WIDE (AAC) BLOCKS SHALL BE USED FOR INTERNAL WALLS.
 8. KITCHEN & TOILETS EXHAUST FAN PROVIDED / MECHANICALLY VENT & LIT.

Key Plan

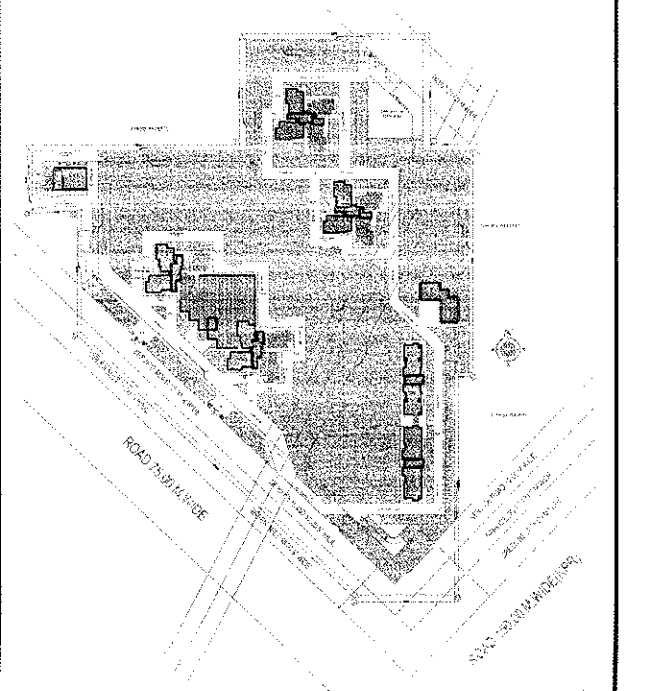

SANCTIONED

ATP/PHO
B.P.C.
AD
JD
SP
ATP/

Architects Signature
BALJEET KUMAR, Architect
Council of Architecture
Registration No. CA/000442228

Owner's Signature
M/S MAHAGORI ESTATES PVT. LTD.

Architects
Arcop Associates Pvt. Ltd.
E-105, Greater Noida Indus 1
New Delhi, India Ph. 2026090

Job Title
PROPOSED Building Plan of Group Housing
scheme on land measuring 11.25 ACRES (license
no. 104 of 2011 dated 11/12/2011) in Sector 102,
Gurgaon Mahesh Urban Complex being
developed by MAHAGORI ESTATES PVT. LTD.

FLOOR PLANS AND
AREA DIAGRAMS
BLOCK C & D

Job No.
2011/68
Drawing No.
A-24
Date
07.02.12
Scale
1:100
Revisions
0