
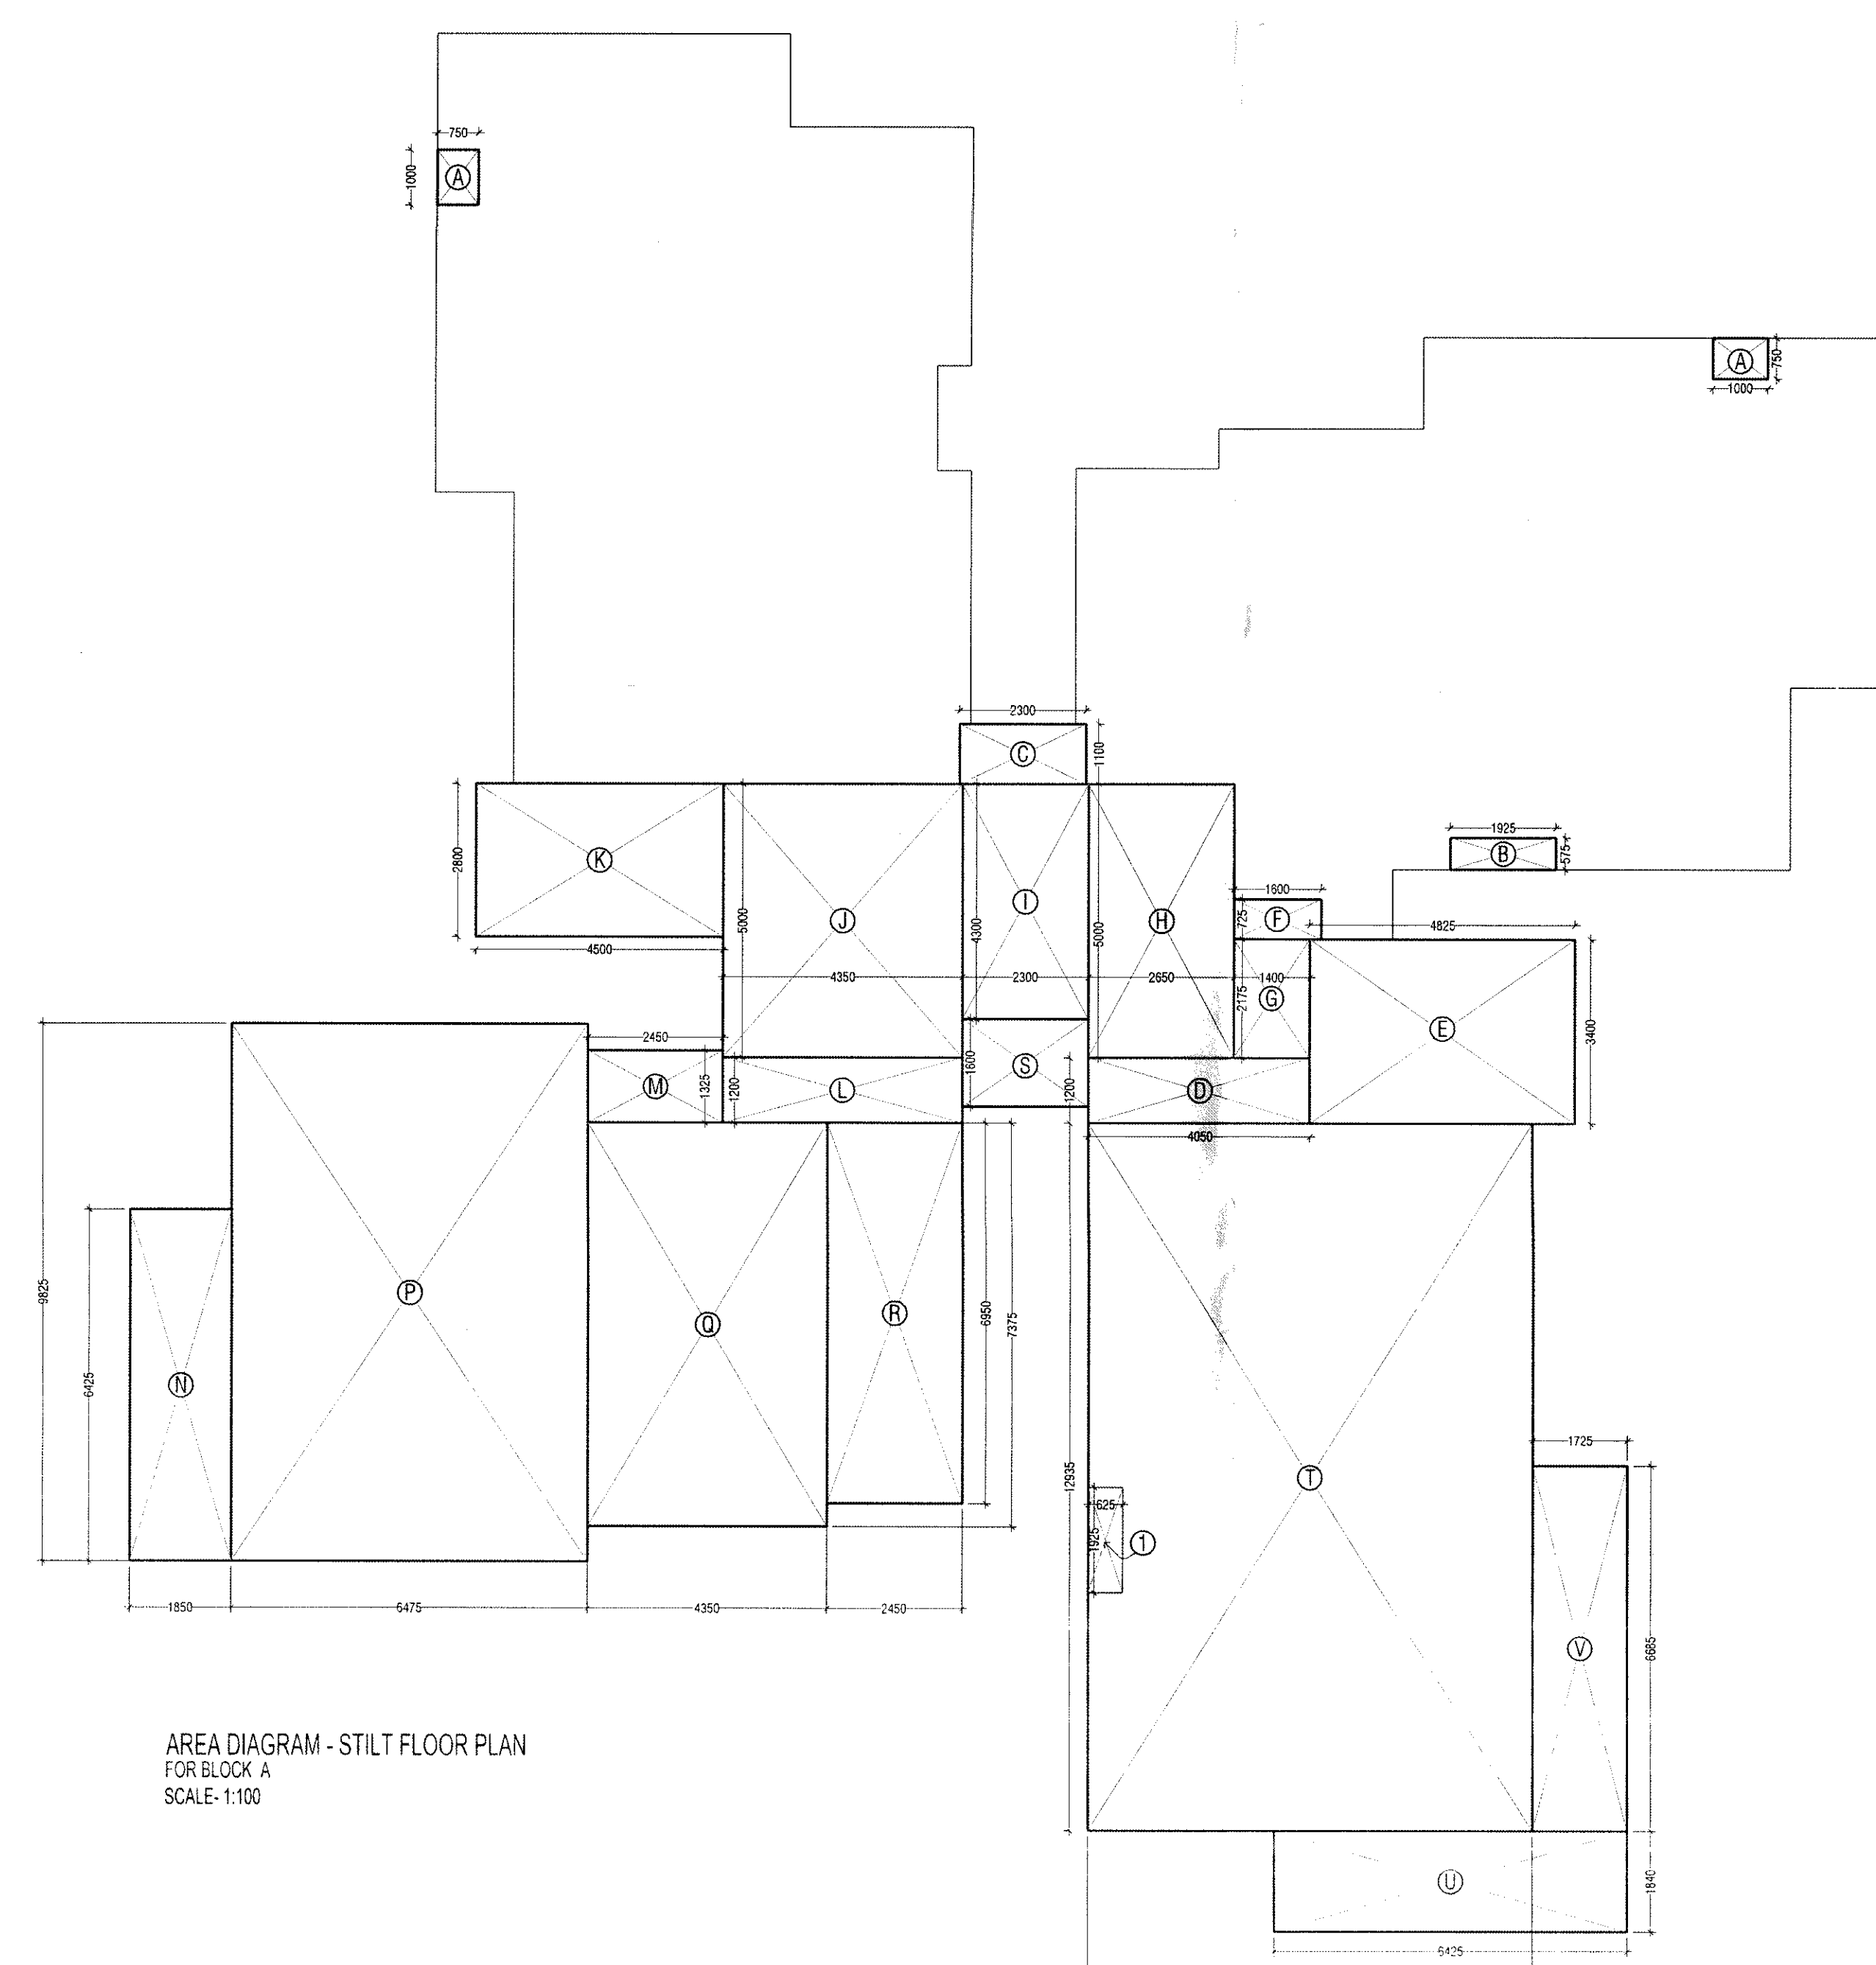


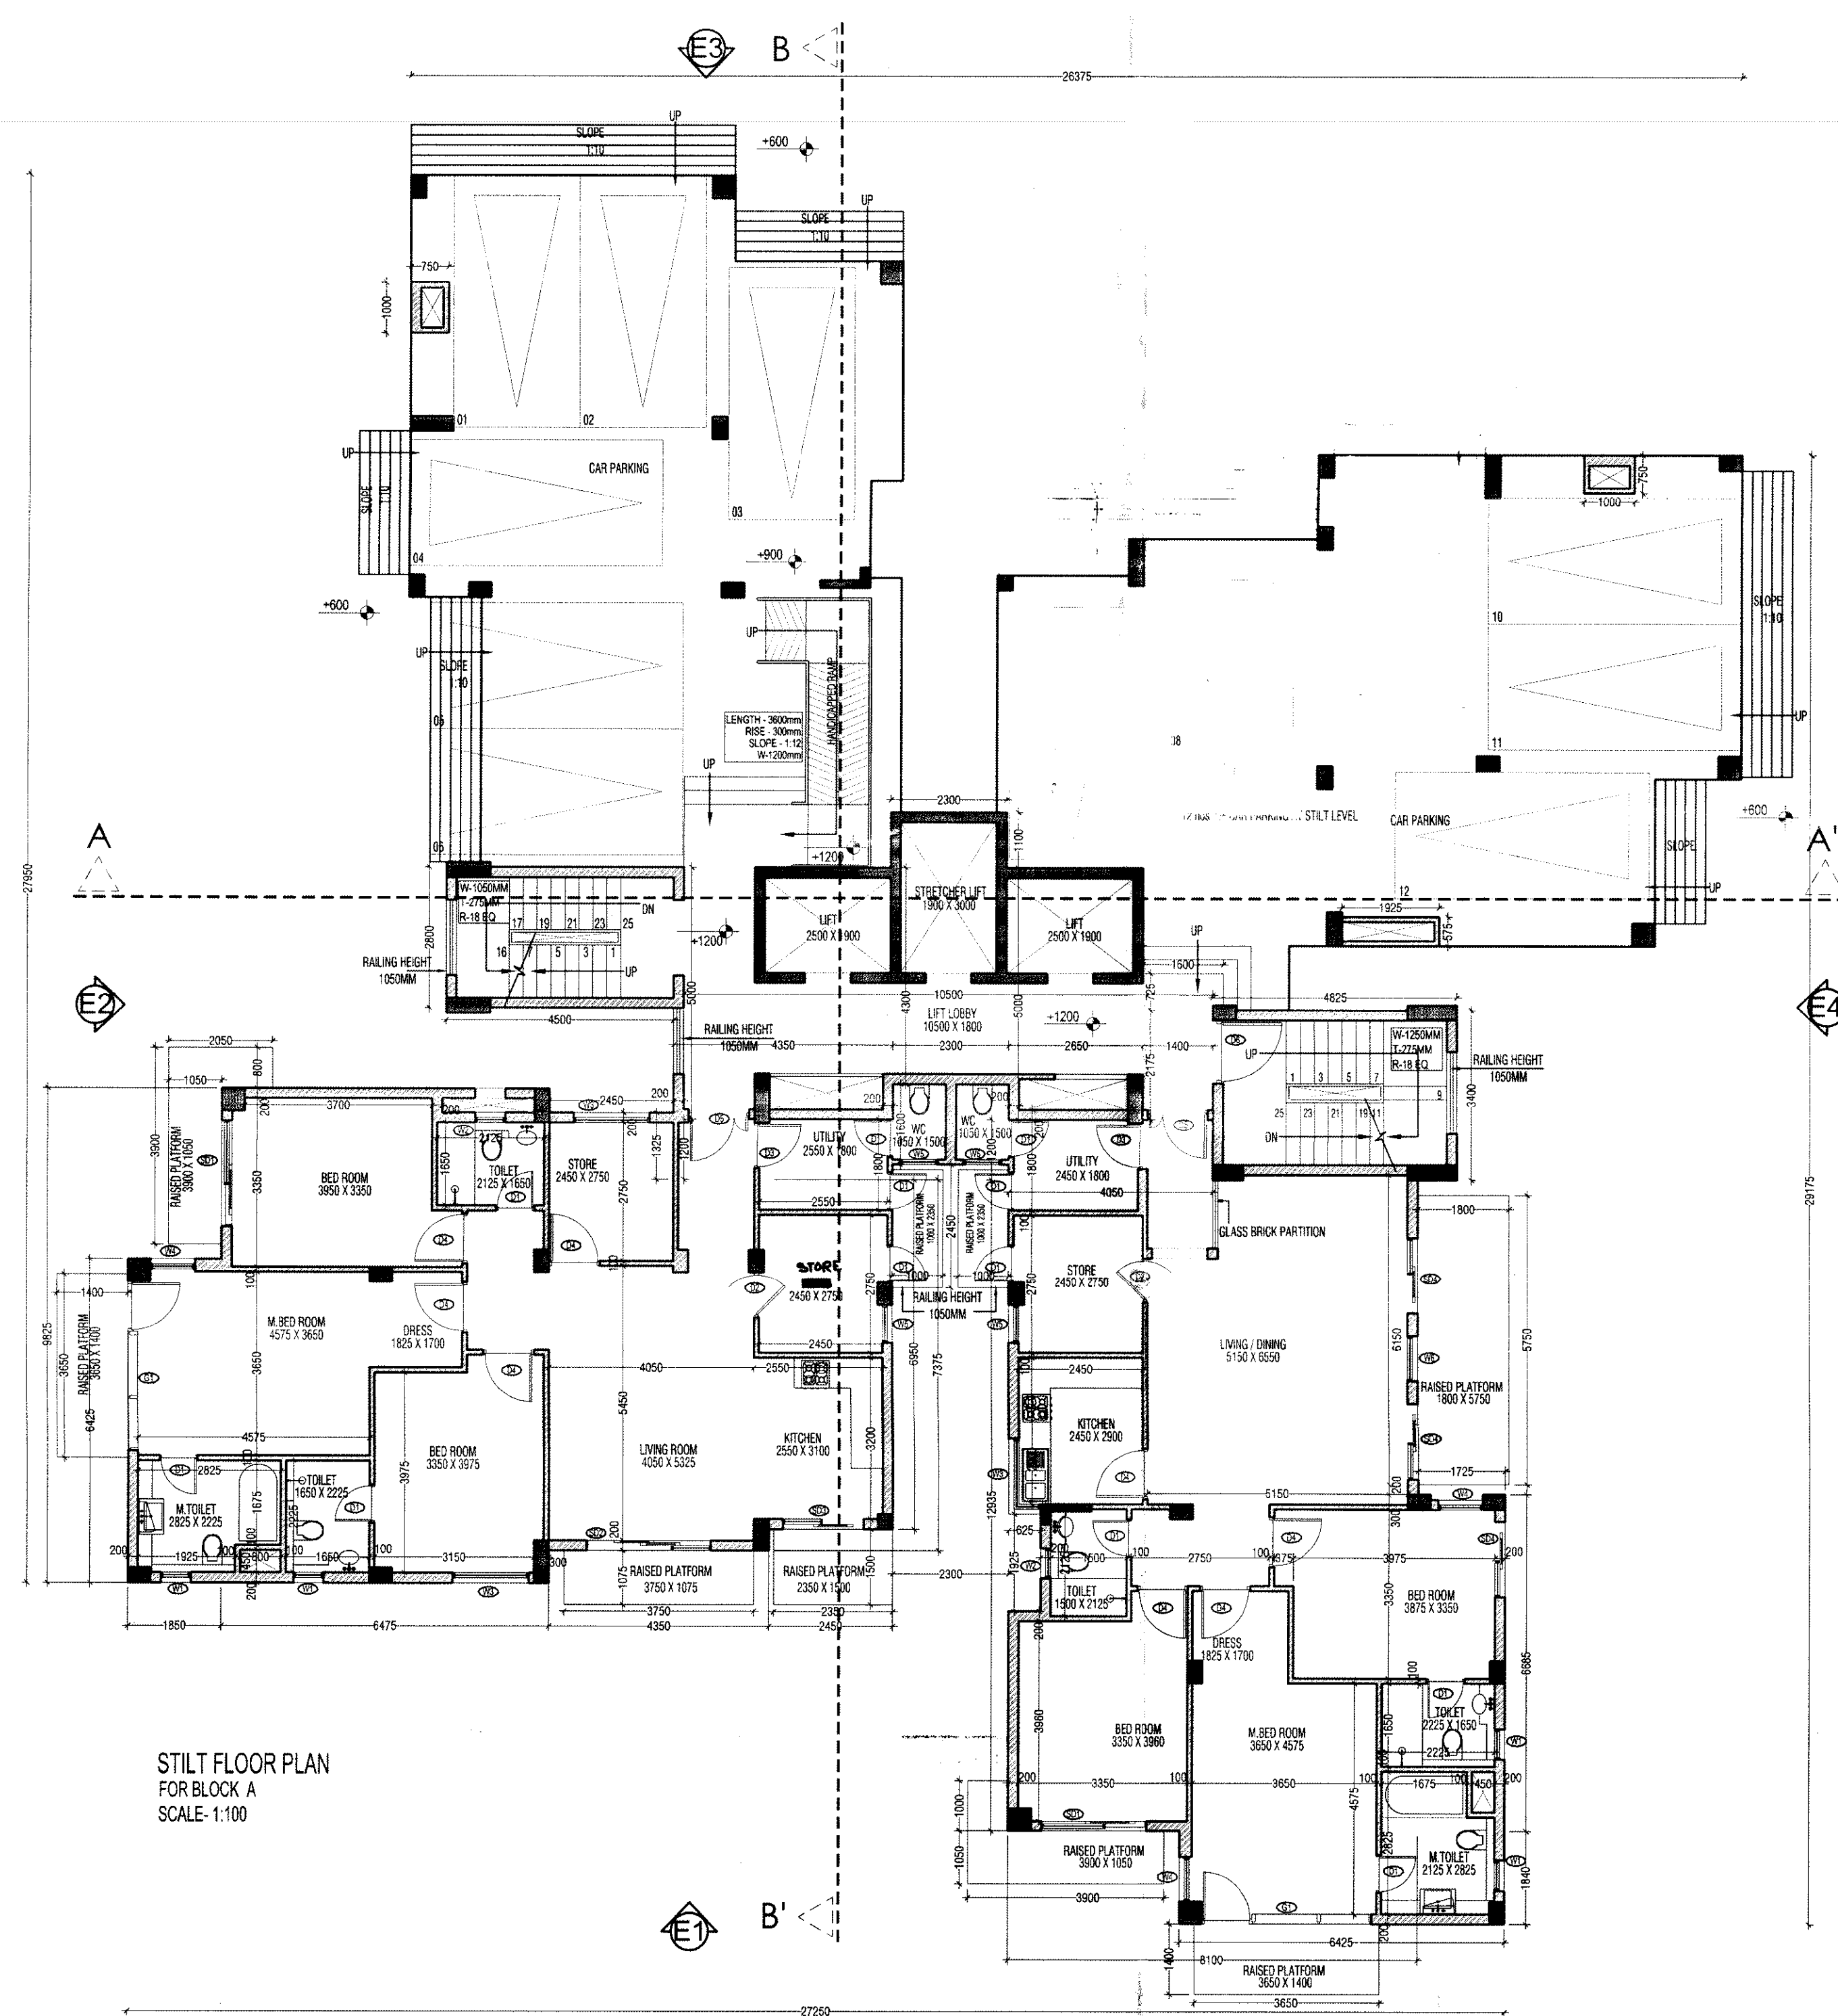



(STILT FLOOR F.A.R.) - FOR BLOCK A				
NO.	WIDTH	LENGTH	No.	AREA in SqM
ADDITIONS				
A	0.750	1.000	2	1.500
B	0.575	1.925	1	1.107
C	2.300	1.100	1	2.530
D	4.050	1.200	1	4.860
E	4.825	3.400	1	16.405
F	1.800	0.725	1	1.305
G	1.400	2.175	1	3.045
H	2.650	5.000	1	13.250
I	2.300	4.300	1	9.890
J	4.350	5.000	1	21.750
K	4.500	2.800	1	12.600
L	4.350	1.200	1	5.220
M	2.450	1.325	1	3.246
N	1.850	6.425	1	11.886
P	6.475	9.825	1	63.617
Q	4.350	7.375	1	32.081
R	2.450	6.950	1	17.028
S	2.300	1.600	1	3.680
T	8.100	12.935	1	104.774
U	6.425	1.840	1	11.822
V	1.725	6.685	1	11.532
TOTAL ADDITIONS				352.982
SUBTRACTIONS				
1	0.625	1.925	1	1.2031
TOTAL SUBTRACTIONS				1.203
TOTAL AREA-STILT FLOOR				351.779

FLOOR AREA- 1ST FLOOR FOR BLOCK A				
NO.	WIDTH	LENGTH	No.	AREA in SqM
ADDITIONS				
A	0.750	1.000	2	1.500
B	0.575	1.925	1	1.107
C	4.500	2.800	1	12.600
D	4.300	2.800	1	12.040
E	5.000	2.650	1	13.250
F	6.600	1.250	1	8.250
G	4.300	3.400	1	14.720
H	2.300	3.100	1	7.130
J	6.675	3.400	1	22.715
K	2.450	1.325	1	3.246
L	1.850	6.425	1	11.886
M	6.475	9.825	1	63.617
N	4.350	7.375	1	32.081
P	2.450	6.950	1	17.028
Q	8.100	12.935	1	104.774
R	1.725	6.685	1	11.532
S	6.425	1.840	1	11.822
TOTAL ADDITIONS				356.827
SUBTRACTIONS				
1	0.450	0.800	4	1.4400
2	0.375	1.825	1	0.6844
3	2.100	0.200	1	0.4200
4	2.500	1.900	2	9.5000
5	1.900	3.000	1	5.7000
6	1.825	0.275	2	1.0038
7	2.150	0.650	1	1.3975
8	2.250	0.850	1	1.9125
9	1.600	0.550	1	0.8800
10	2.700	1.100	1	2.9700
11	0.625	1.925	1	1.2031
TOTAL SUBTRACTIONS				26.554
TOTAL AREA				330.273

TOTAL FLOOR AREA FOR BLOCK A		
S.NO.	PROPOSED FLOOR	AREA in SqM
1	PROPOSED STILT FLOOR	351.779
2	PROPOSED FIRST FLOOR	356.827
3	PROPOSED SECOND FLOOR	570.038
4	PROPOSED THIRD FLOOR	570.038
5	PROPOSED FOURTH FLOOR	570.038
6	PROPOSED FIFTH FLOOR	570.038
7	PROPOSED SIXTH FLOOR	570.038
8	PROPOSED SEVENTH FLOOR	570.038
9	PROPOSED EIGHTH FLOOR	570.038
10	PROPOSED NINTH FLOOR	570.038
11	PROPOSED TENTH FLOOR	570.038
12	PROPOSED ELEVENTH FLOOR	570.038
13	PROPOSED TWELFTH FLOOR	570.038
14	PROPOSED THIRTEENTH FLOOR	570.038
15	PROPOSED FOURTEENTH FLOOR	570.038
16	PROPOSED FIFTEENTH FLOOR	570.038
17	PROPOSED SIXTEENTH FLOOR	570.038
18	PROPOSED SEVENTEENTH FLOOR	570.038
19	PROPOSED EIGHTEENTH FLOOR	570.038
20	PROPOSED NINETEENTH FLOOR	570.038
21	PROPOSED TWENTIETH FLOOR	570.038
22	PROPOSED TWENTY FIRST FLOOR	570.038
23	PROPOSED TWENTY SECOND FLOOR	570.038
24	PROPOSED TWENTY THIRD FLOOR	570.038
25	PROPOSED TWENTY FOURTH FLOOR	570.038
26	PROPOSED TWENTY FIFTH FLOOR	570.038
TOTAL FLOOR AREA		14096.283


PARKING AREA AT STILT FLOOR - FOR BLOCK A				
NO.	BREATH	LENGTH	No.	AREA in SqM
ADDITIONS				
GROUND COVERAGE AREA				593.940
TOTAL ADDITIONS				593.940
SUBTRACTIONS				
STILT FLOOR AREA				351.779
TOTAL SUBTRACTIONS				351.779
TOTAL PARKING AREA				242.160

JOINERY DETAILS				
S.No	TYPE	WIDTH	HEIGHT	SILL
1	D1	750	2150	0
2	D2	750	2150	0
3	D3	900	2550	0
4	D4	1000	2150	0
5	D5	1200	2550	0
6	D6	1250	2150	0
7	DW1	1250	1500	1050
8	SD1	2100	2550	0
9	SD2	2450	2550	0
10	SD3	1500	2550	0
11	SD4	1500	2550	0
12	W1	600	1950	600
13	W2	600	1550	600
14	W3	1025	1950	600
15	W3A	1050	1950	600
16	W4	875	1950	600
17	W5	750	1950	600
18	W6	900	1950	600
19	W7	2100	2550	0
20	G1	3350	2950	0

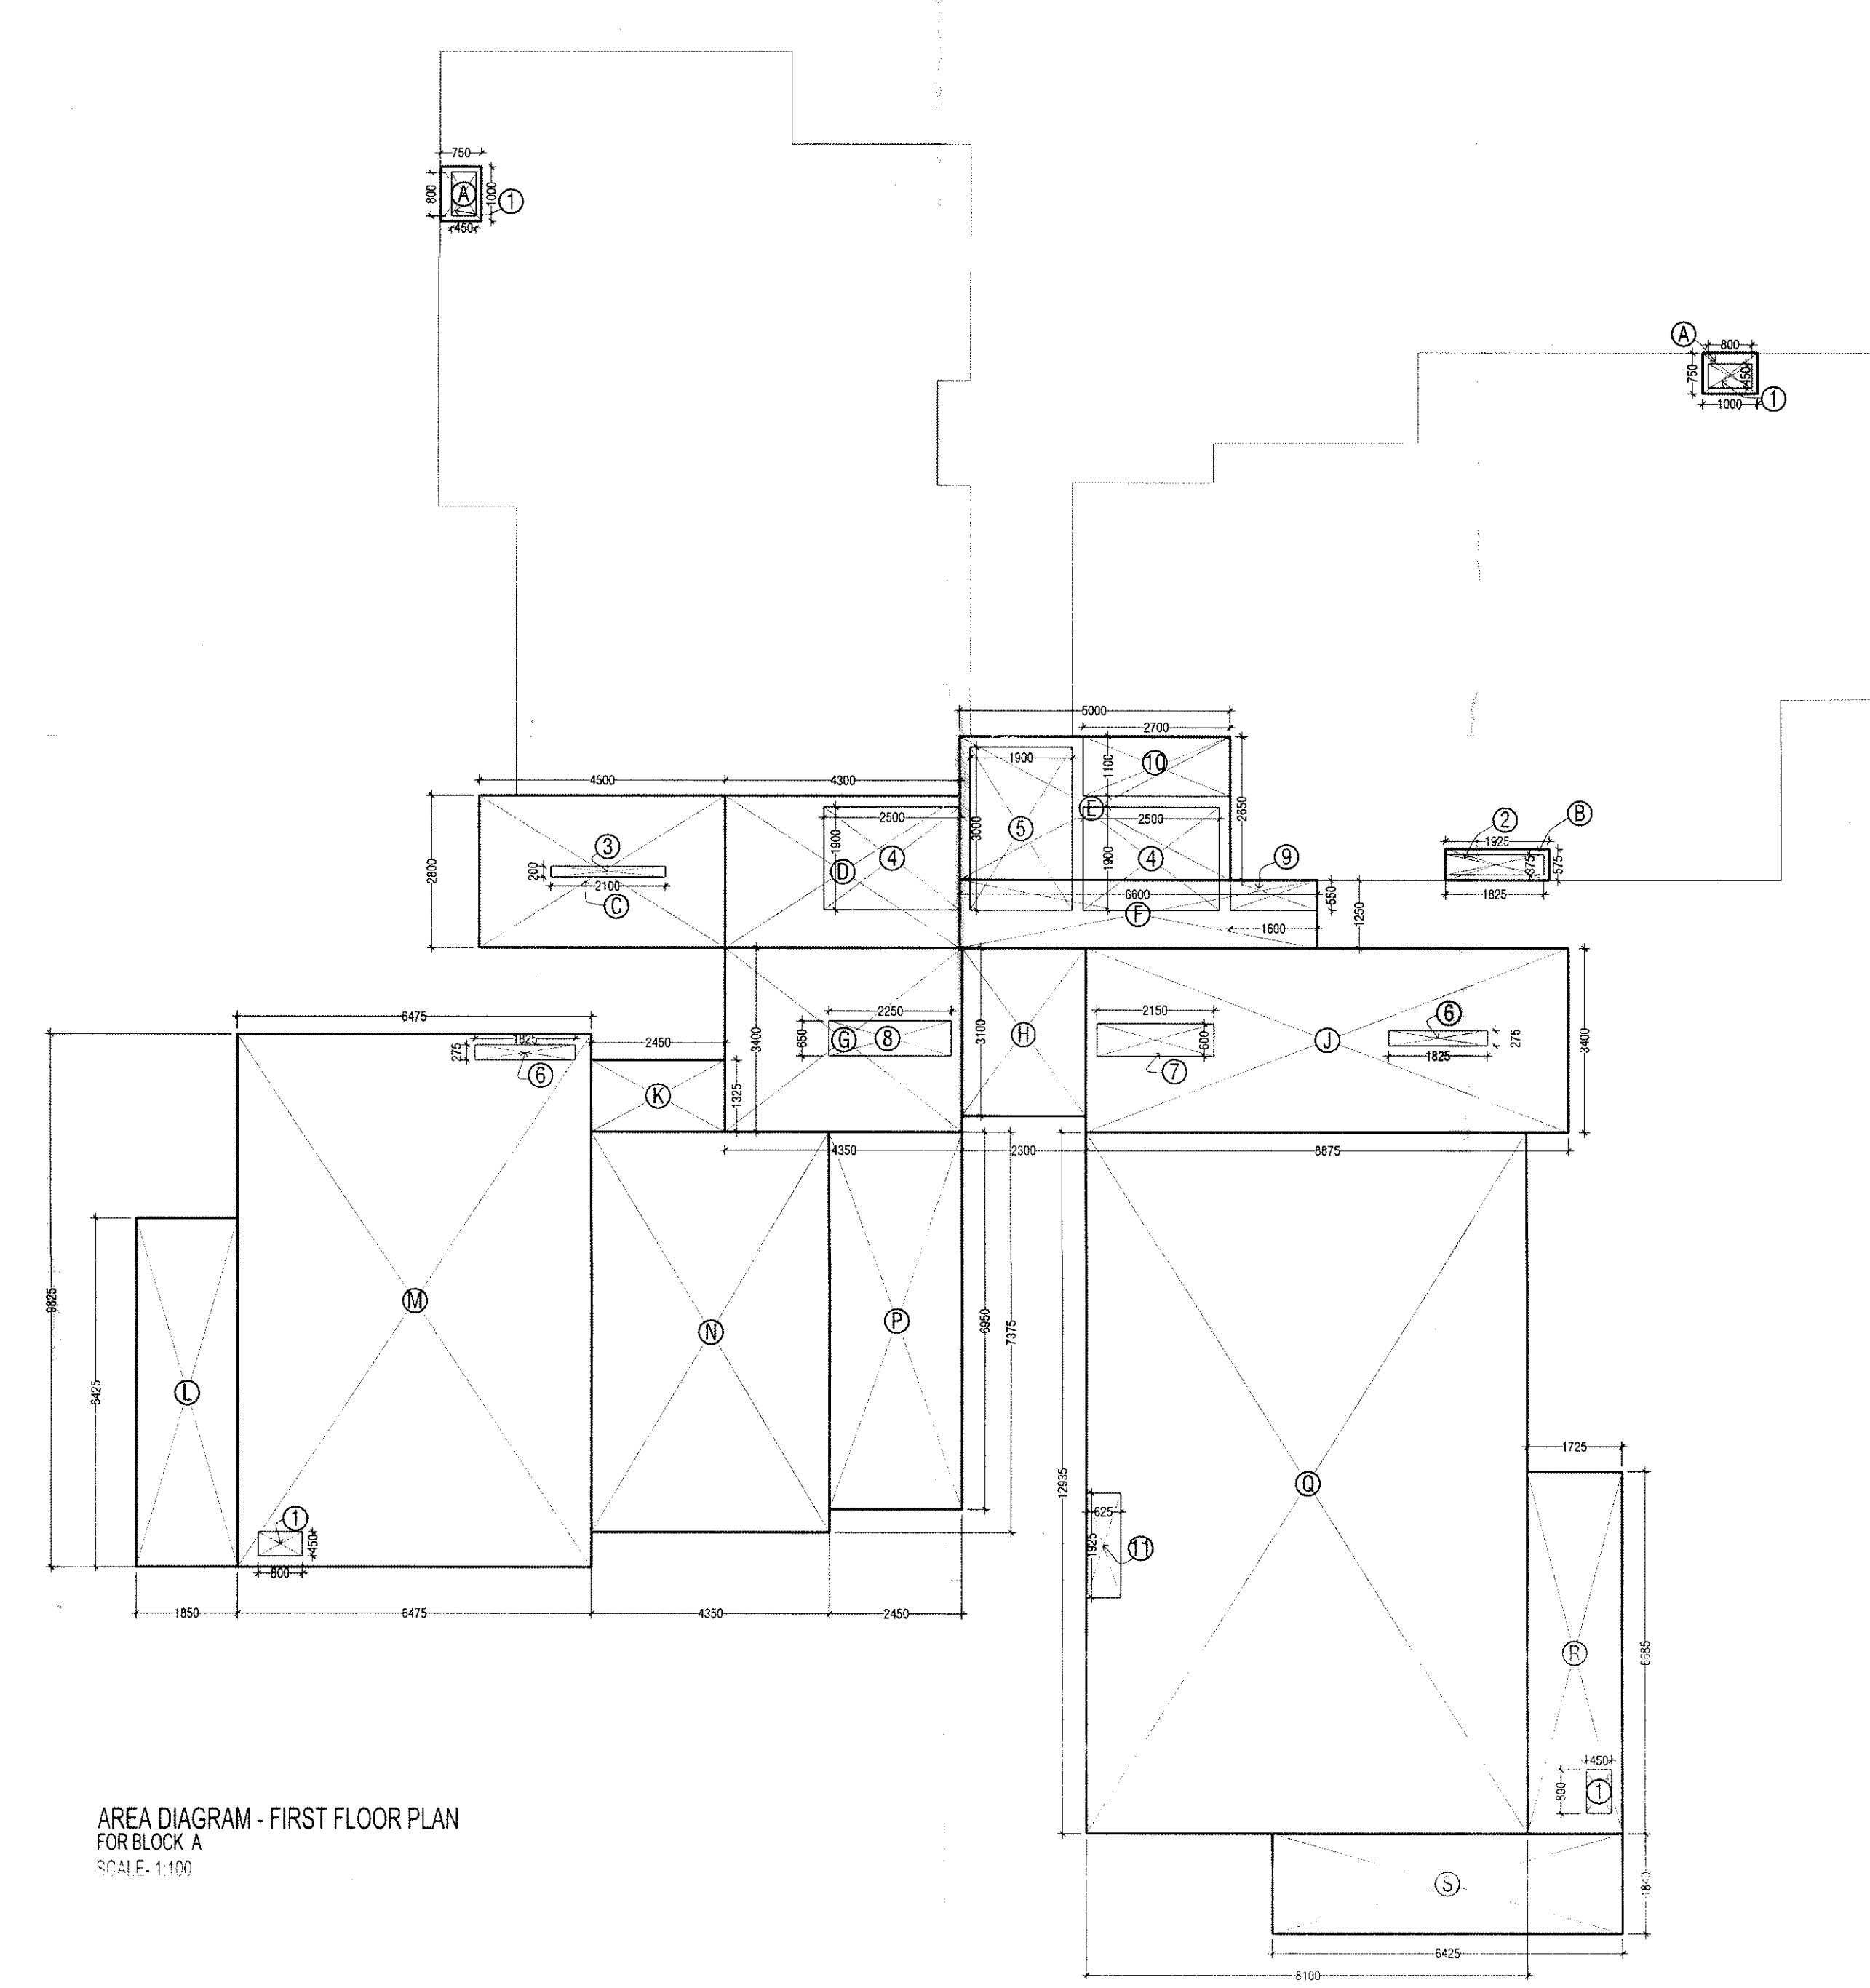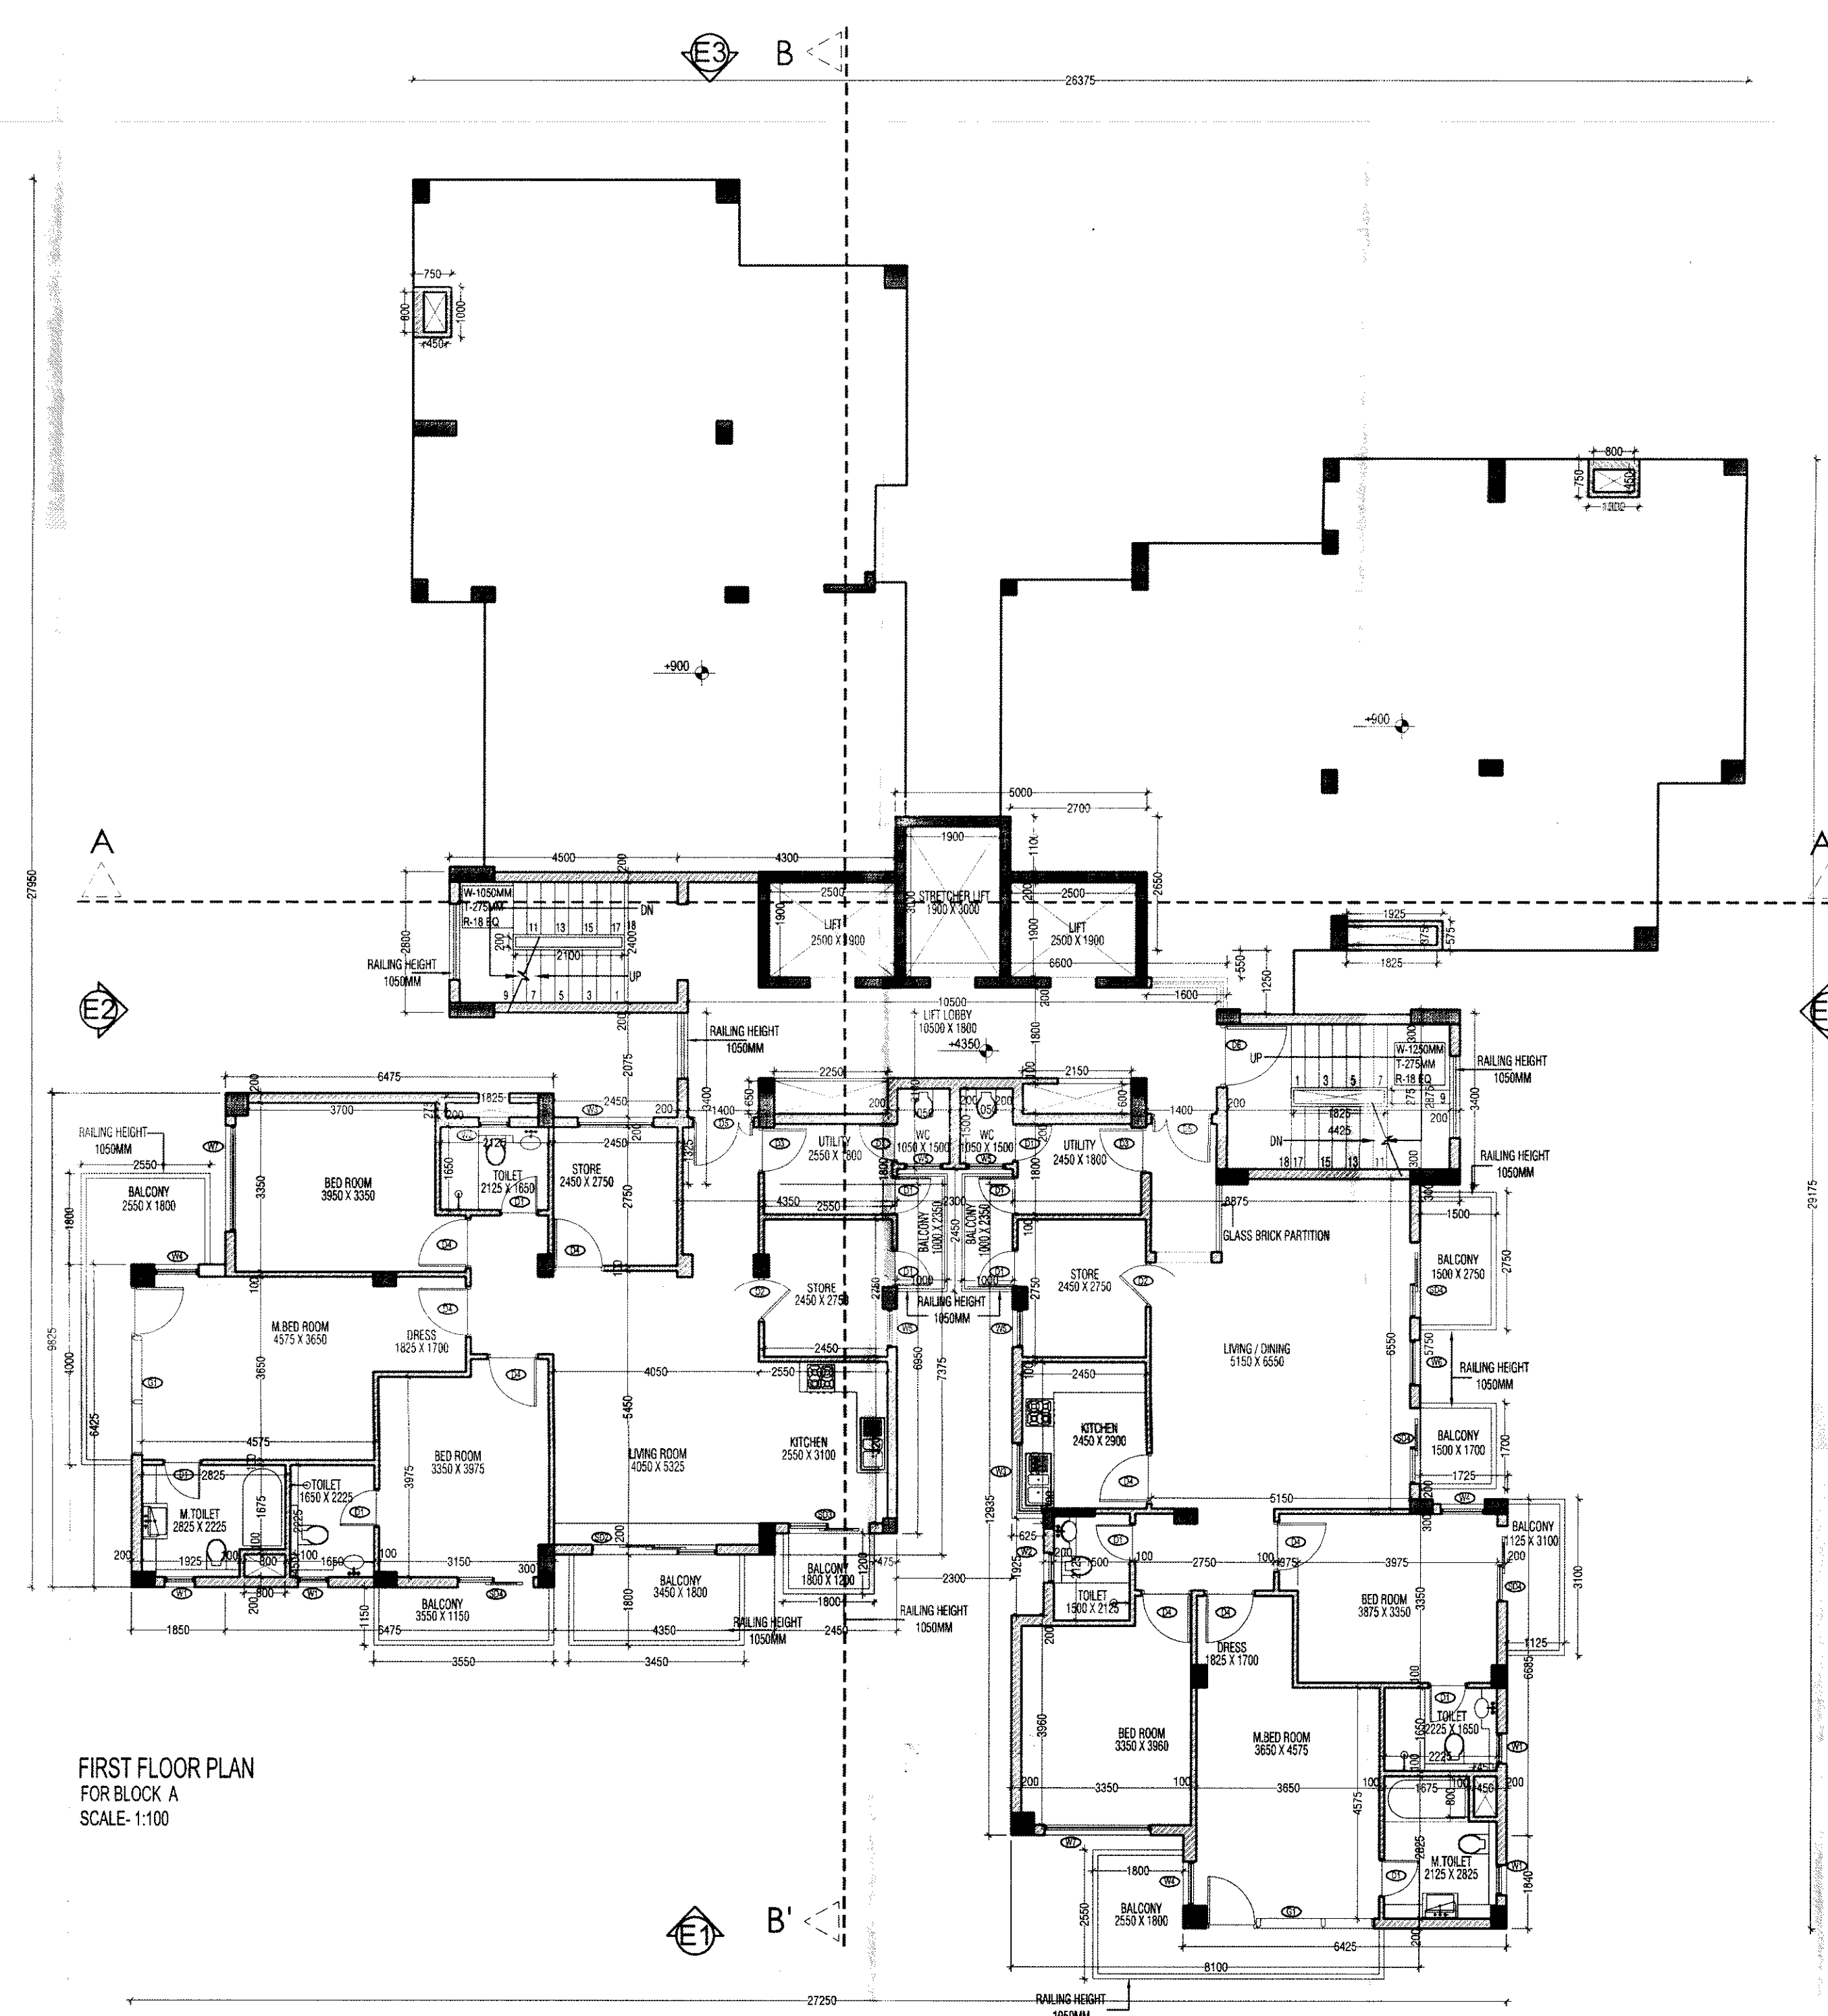

- Notes
1. ALL LIFTS SHALL HAVE 100% POWER BACK-UP.
 2. ALL ELECTRICAL INSTALLATIONS SHALL BE AS PER PROVISIONS OF NBC.
 3. VENTILATION IN BASEMENTS SHALL BE AS PER RELEVANT NBC PROVISIONS TO 15 AIR CHANGES PER HOUR FOR NORMAL OPERATION 30 AIR CHANGES PER HOUR FOR OPERATION IN CASE OF FIRE.
 4. FIRE-FIGHTING / SAFETY PROVISIONS WILL BE AS PER RELEVANT NBC PROVISIONS.
 5. BUILDING STRUCTURE DESIGNED EARTH QUAKE RESISTANT.
 6. ALL RAMP ARE IN 1:10 SLOPE FOR CARS & 1:20 FOR HANDICAPPED UNLESS SPECIFIED.
 7. 200 mm WIDE (AAC) BLOCKS SHALL BE USED FOR EXTERNAL WALLS & 100 mm WIDE (AAC) BLOCKS SHALL BE USED FOR INTERNAL WALLS.
 8. KITCHEN & TOILET'S EXHAUST FAN PROVIDED / MECHANICALLY LIT & VENTILATED.

Key Plan

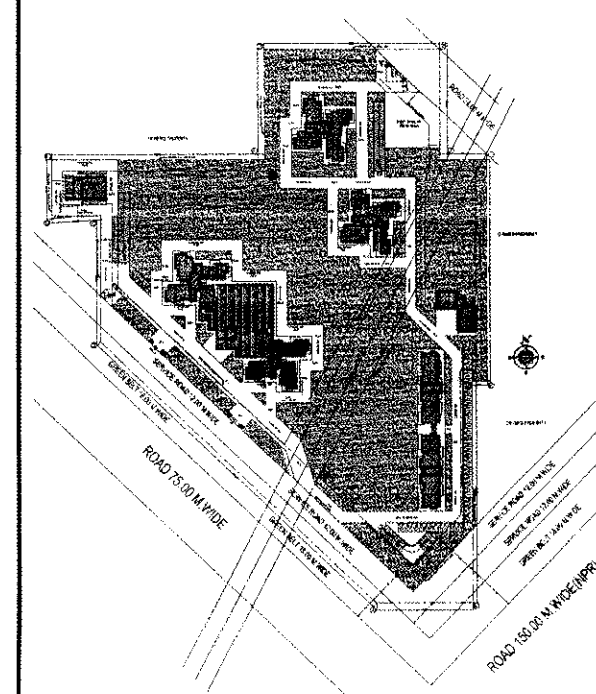

SANCTIONED

Architects Signatures
BALJEET KUMAR, Architect
Council of Architecture
Registration No. CA/2004/2228

Owner's Signature
M/S MAHAGORI ESTATES PVT. LTD.

Architects
Arcop Associates Pvt. Ltd.
E-10, Connaught Place - I
New Delhi - 110028
Ph. 2620000

Job Title
"PROPOSED Building Plan of Group Housing scheme on area measuring 11.25 ACRES (license no. 104 of 2011 dated 11/12/2011) in Sector 102, Gurgaon Manesar Urban Complex being developed by MAHAGORI ESTATES PVT. LTD."

Drawing Title
FLOOR PLANS & AREA DIAGRAM
BLOCK A

Job No.
2011/08

Drawn
ROHIT

Checked
BK

Date
07.02.12

Scale
1:100

Drawing No.
A-11

Revising
01