


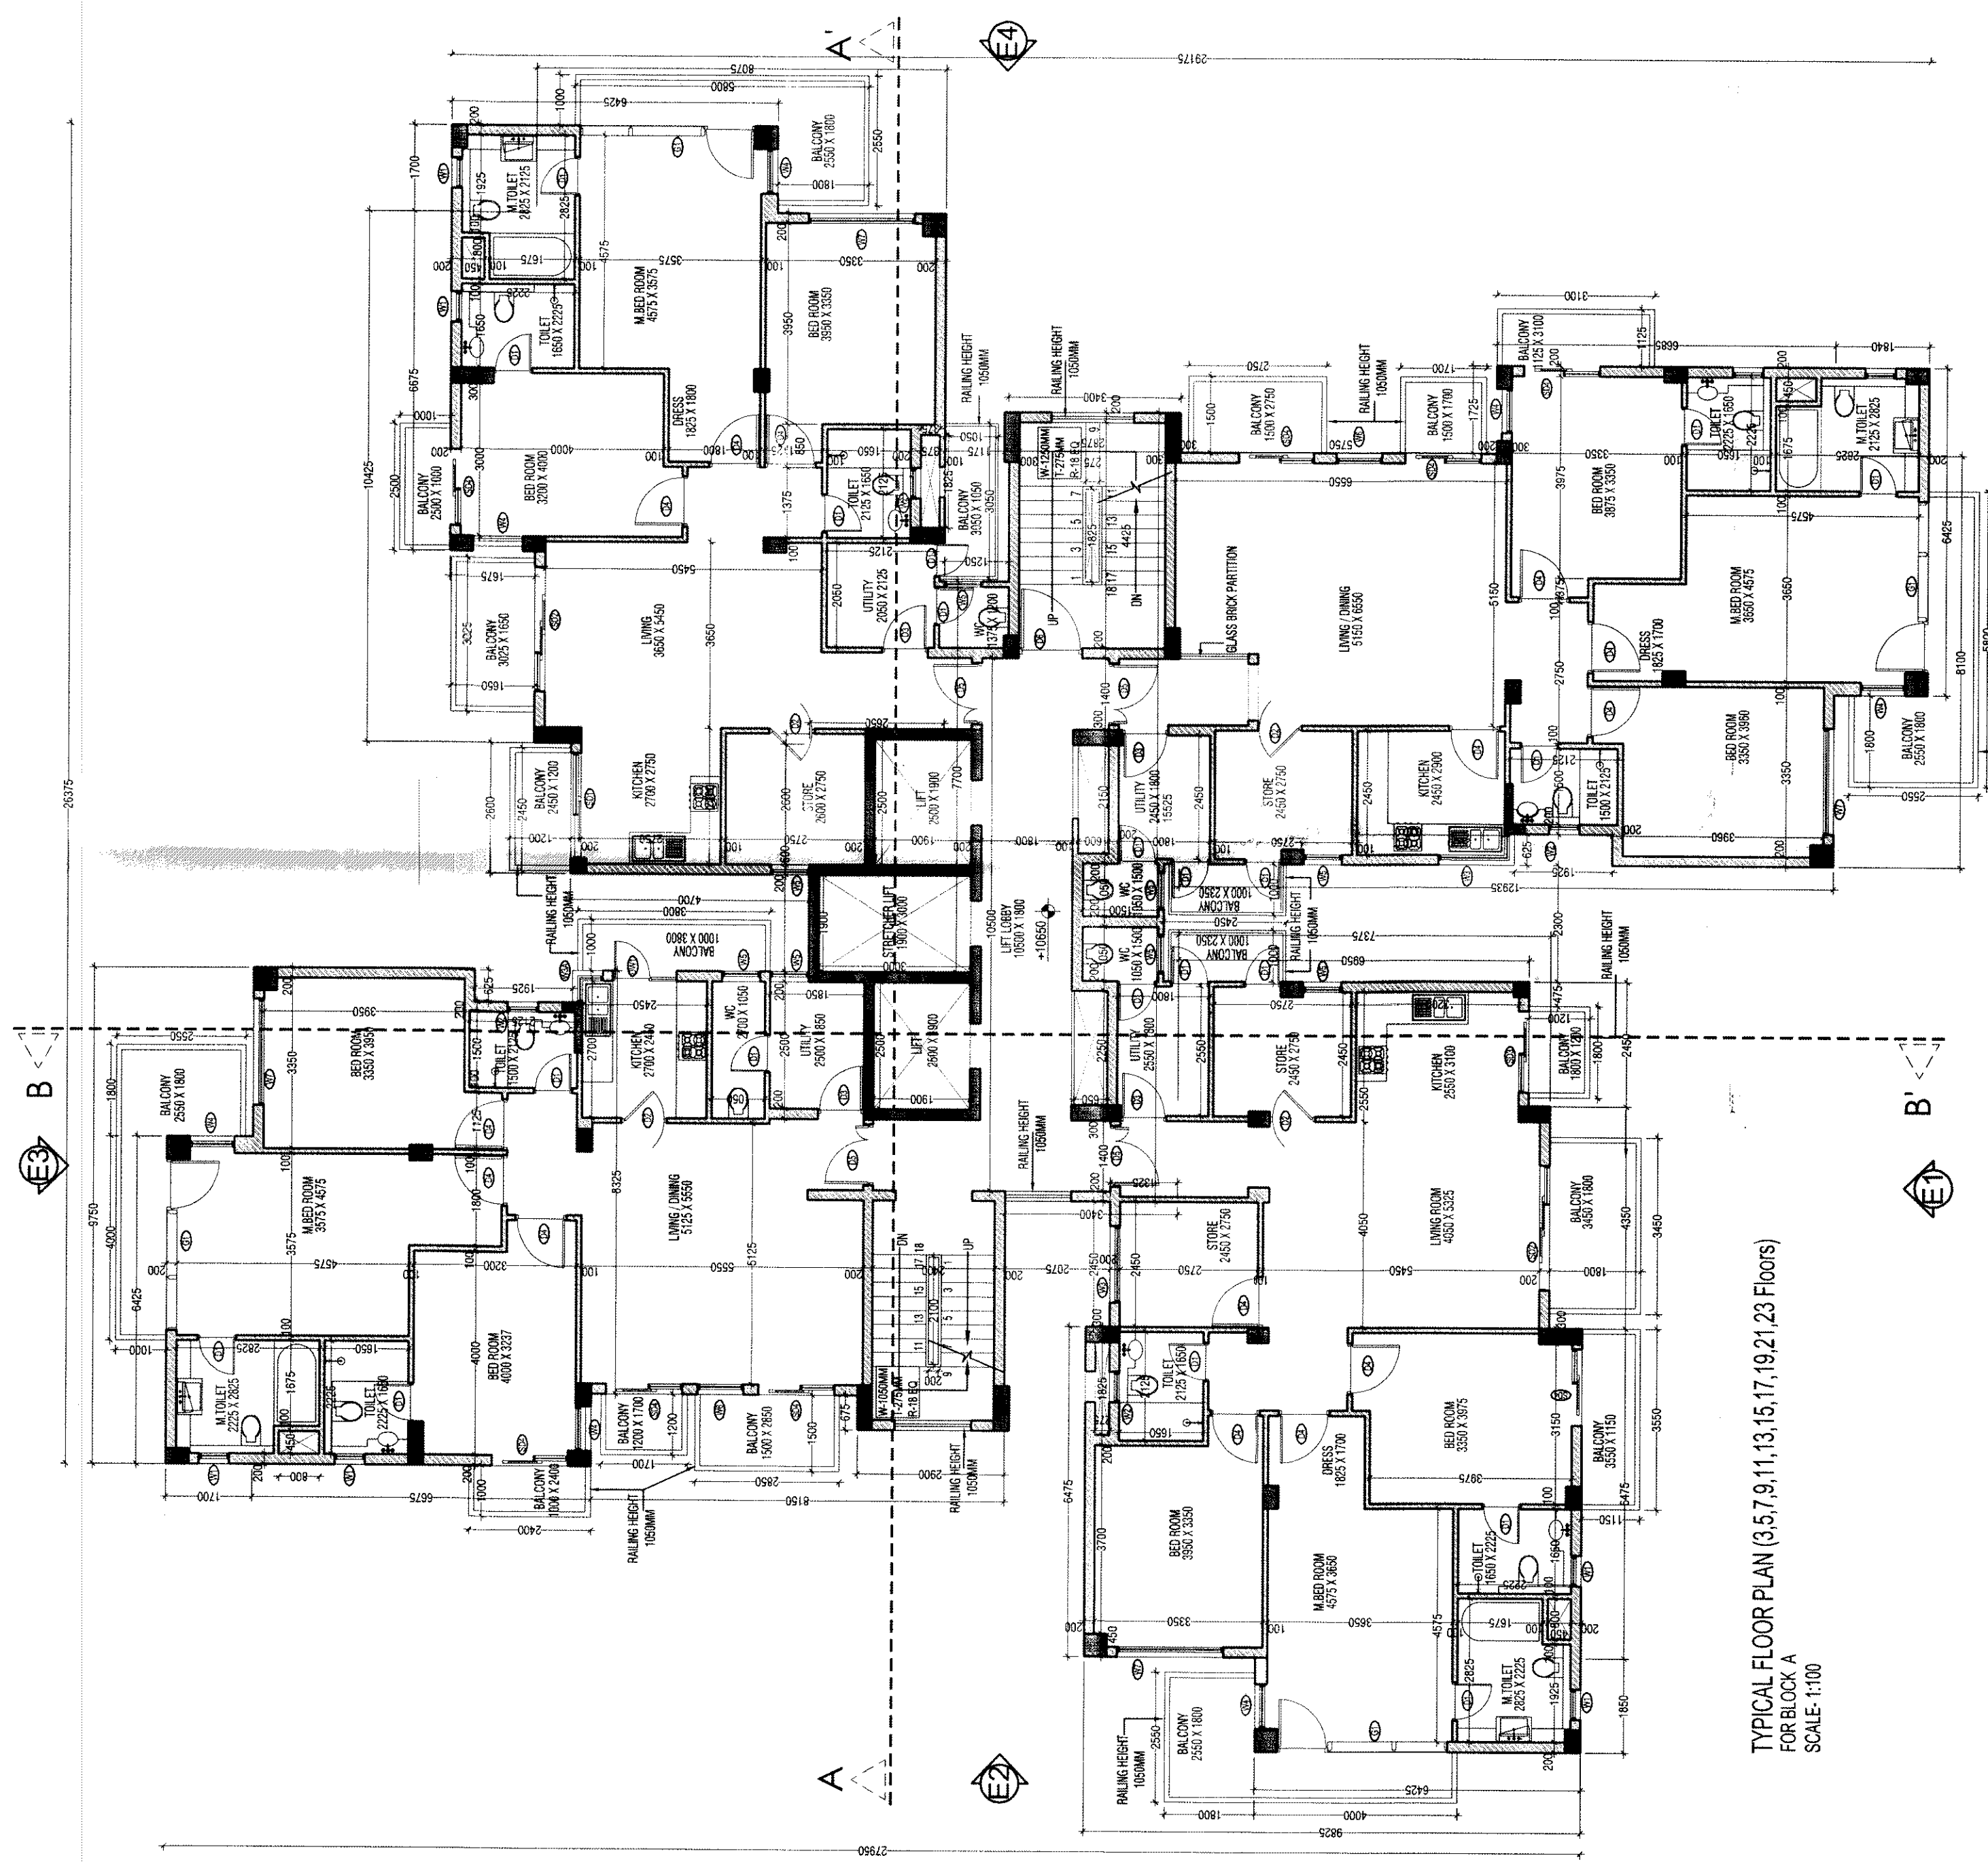


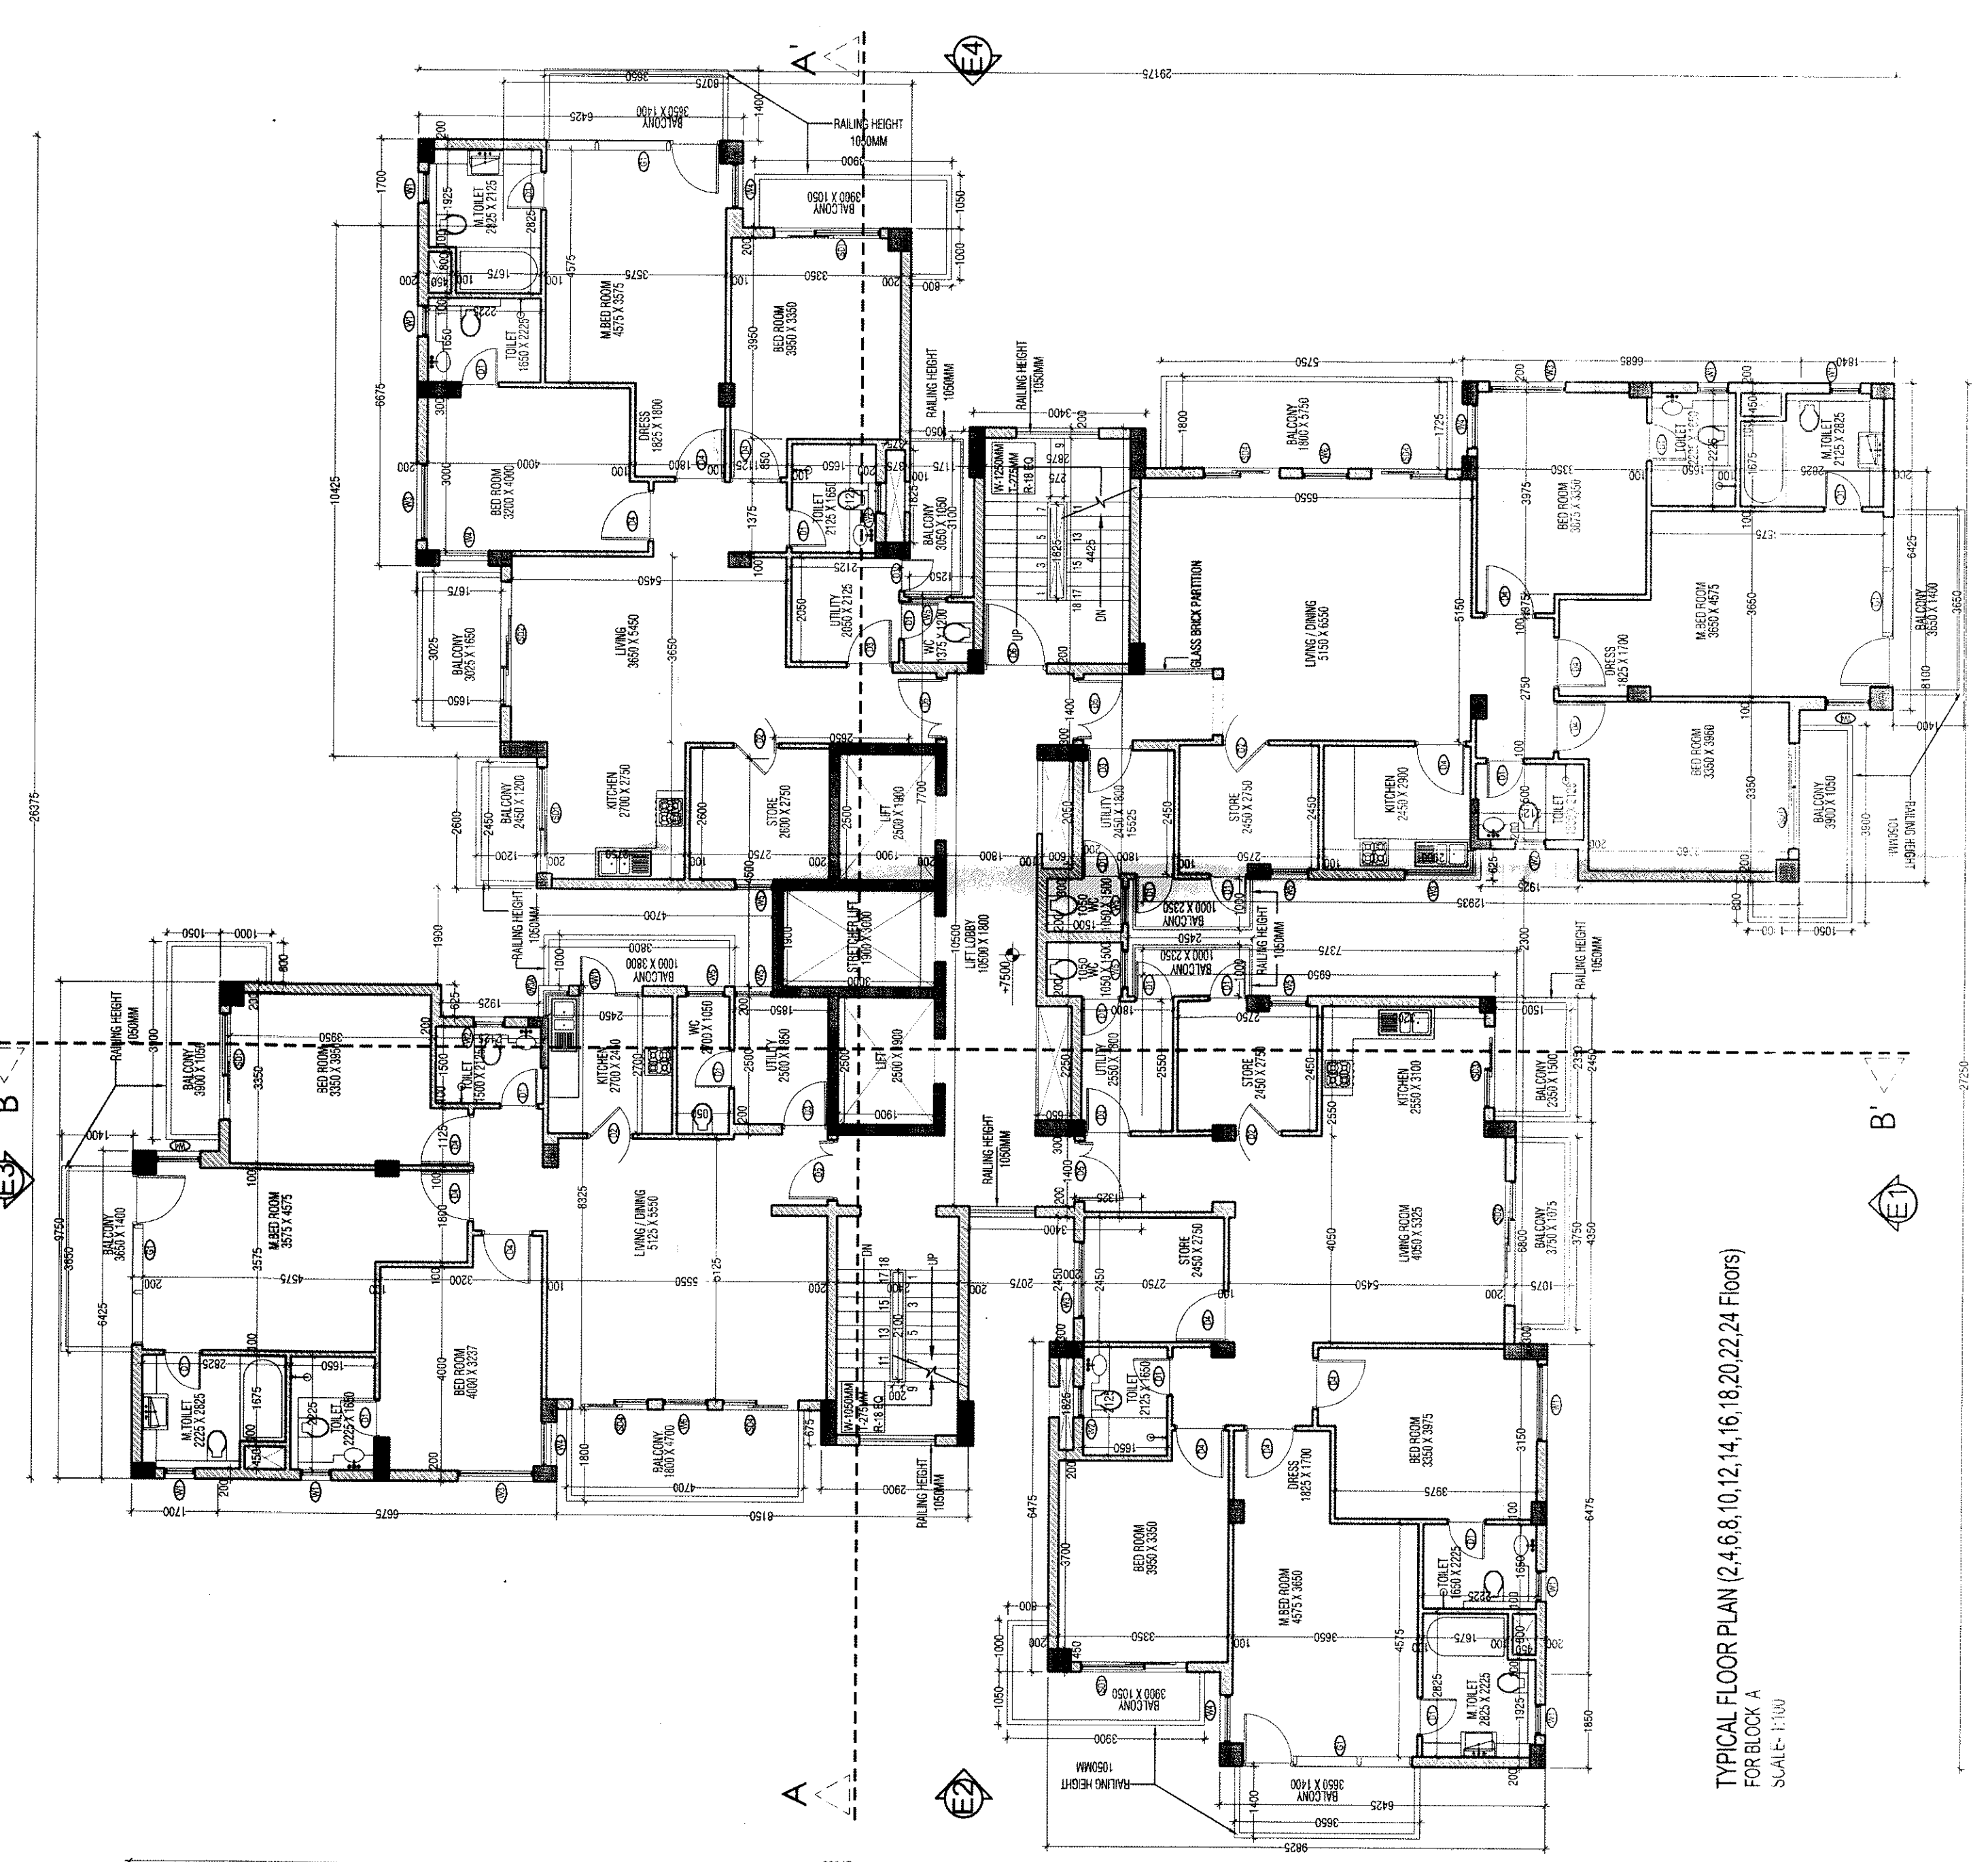


FLOOR AREA, AND TO 4TH FLOOR, FOR BLOCK A						
NO.	WIDTH	LENGTH	Nos.	AREA IN SQ		
ADDITIONS						
A	8.425	1.750	1	14.923		
B	9.750	6.675	1	65.081		
C	8.325	8.150	1	67.849		
D	8.325	8.150	1	67.849		
E	4.500	2.650	1	11.925		
F	7.700	1.250	1	9.625		
G	6.600	6.700	1	44.220		
H	6.600	6.700	1	44.220		
I	4.350	3.450	1	14.790		
J	6.675	1.675	1	11.181		
K	6.675	1.675	1	11.181		
L	8.675	3.500	1	30.353		
M	2.450	1.325	1	3.245		
N	6.425	1.650	1	10.698		
O	6.425	1.650	1	10.698		
P	6.475	9.925	1	64.317		
Q	4.350	7.375	1	32.081		
R	2.450	6.650	1	16.198		
S	2.450	6.650	1	16.198		
T	1.725	6.655	1	11.532		
U	6.425	1.640	1	10.622		
TOTAL ADDITIONS				683.948		
SUBTRACTIONS						
1	0.420	0.900	4	1.4400		
2	0.374	1.825	1	0.6844		
3	2.100	0.200	1	0.4200		
4	1.900	3.000	1	5.7000		
5	1.900	3.000	1	5.7000		
6	1.925	0.975	2	1.0038		
7	2.250	0.950	1	2.1375		
8	2.250	0.950	1	2.1375		
9	0.625	1.925	2	2.4063		
TOTAL SUBTRACTIONS				23.907		
TOTAL AREA				570.038		

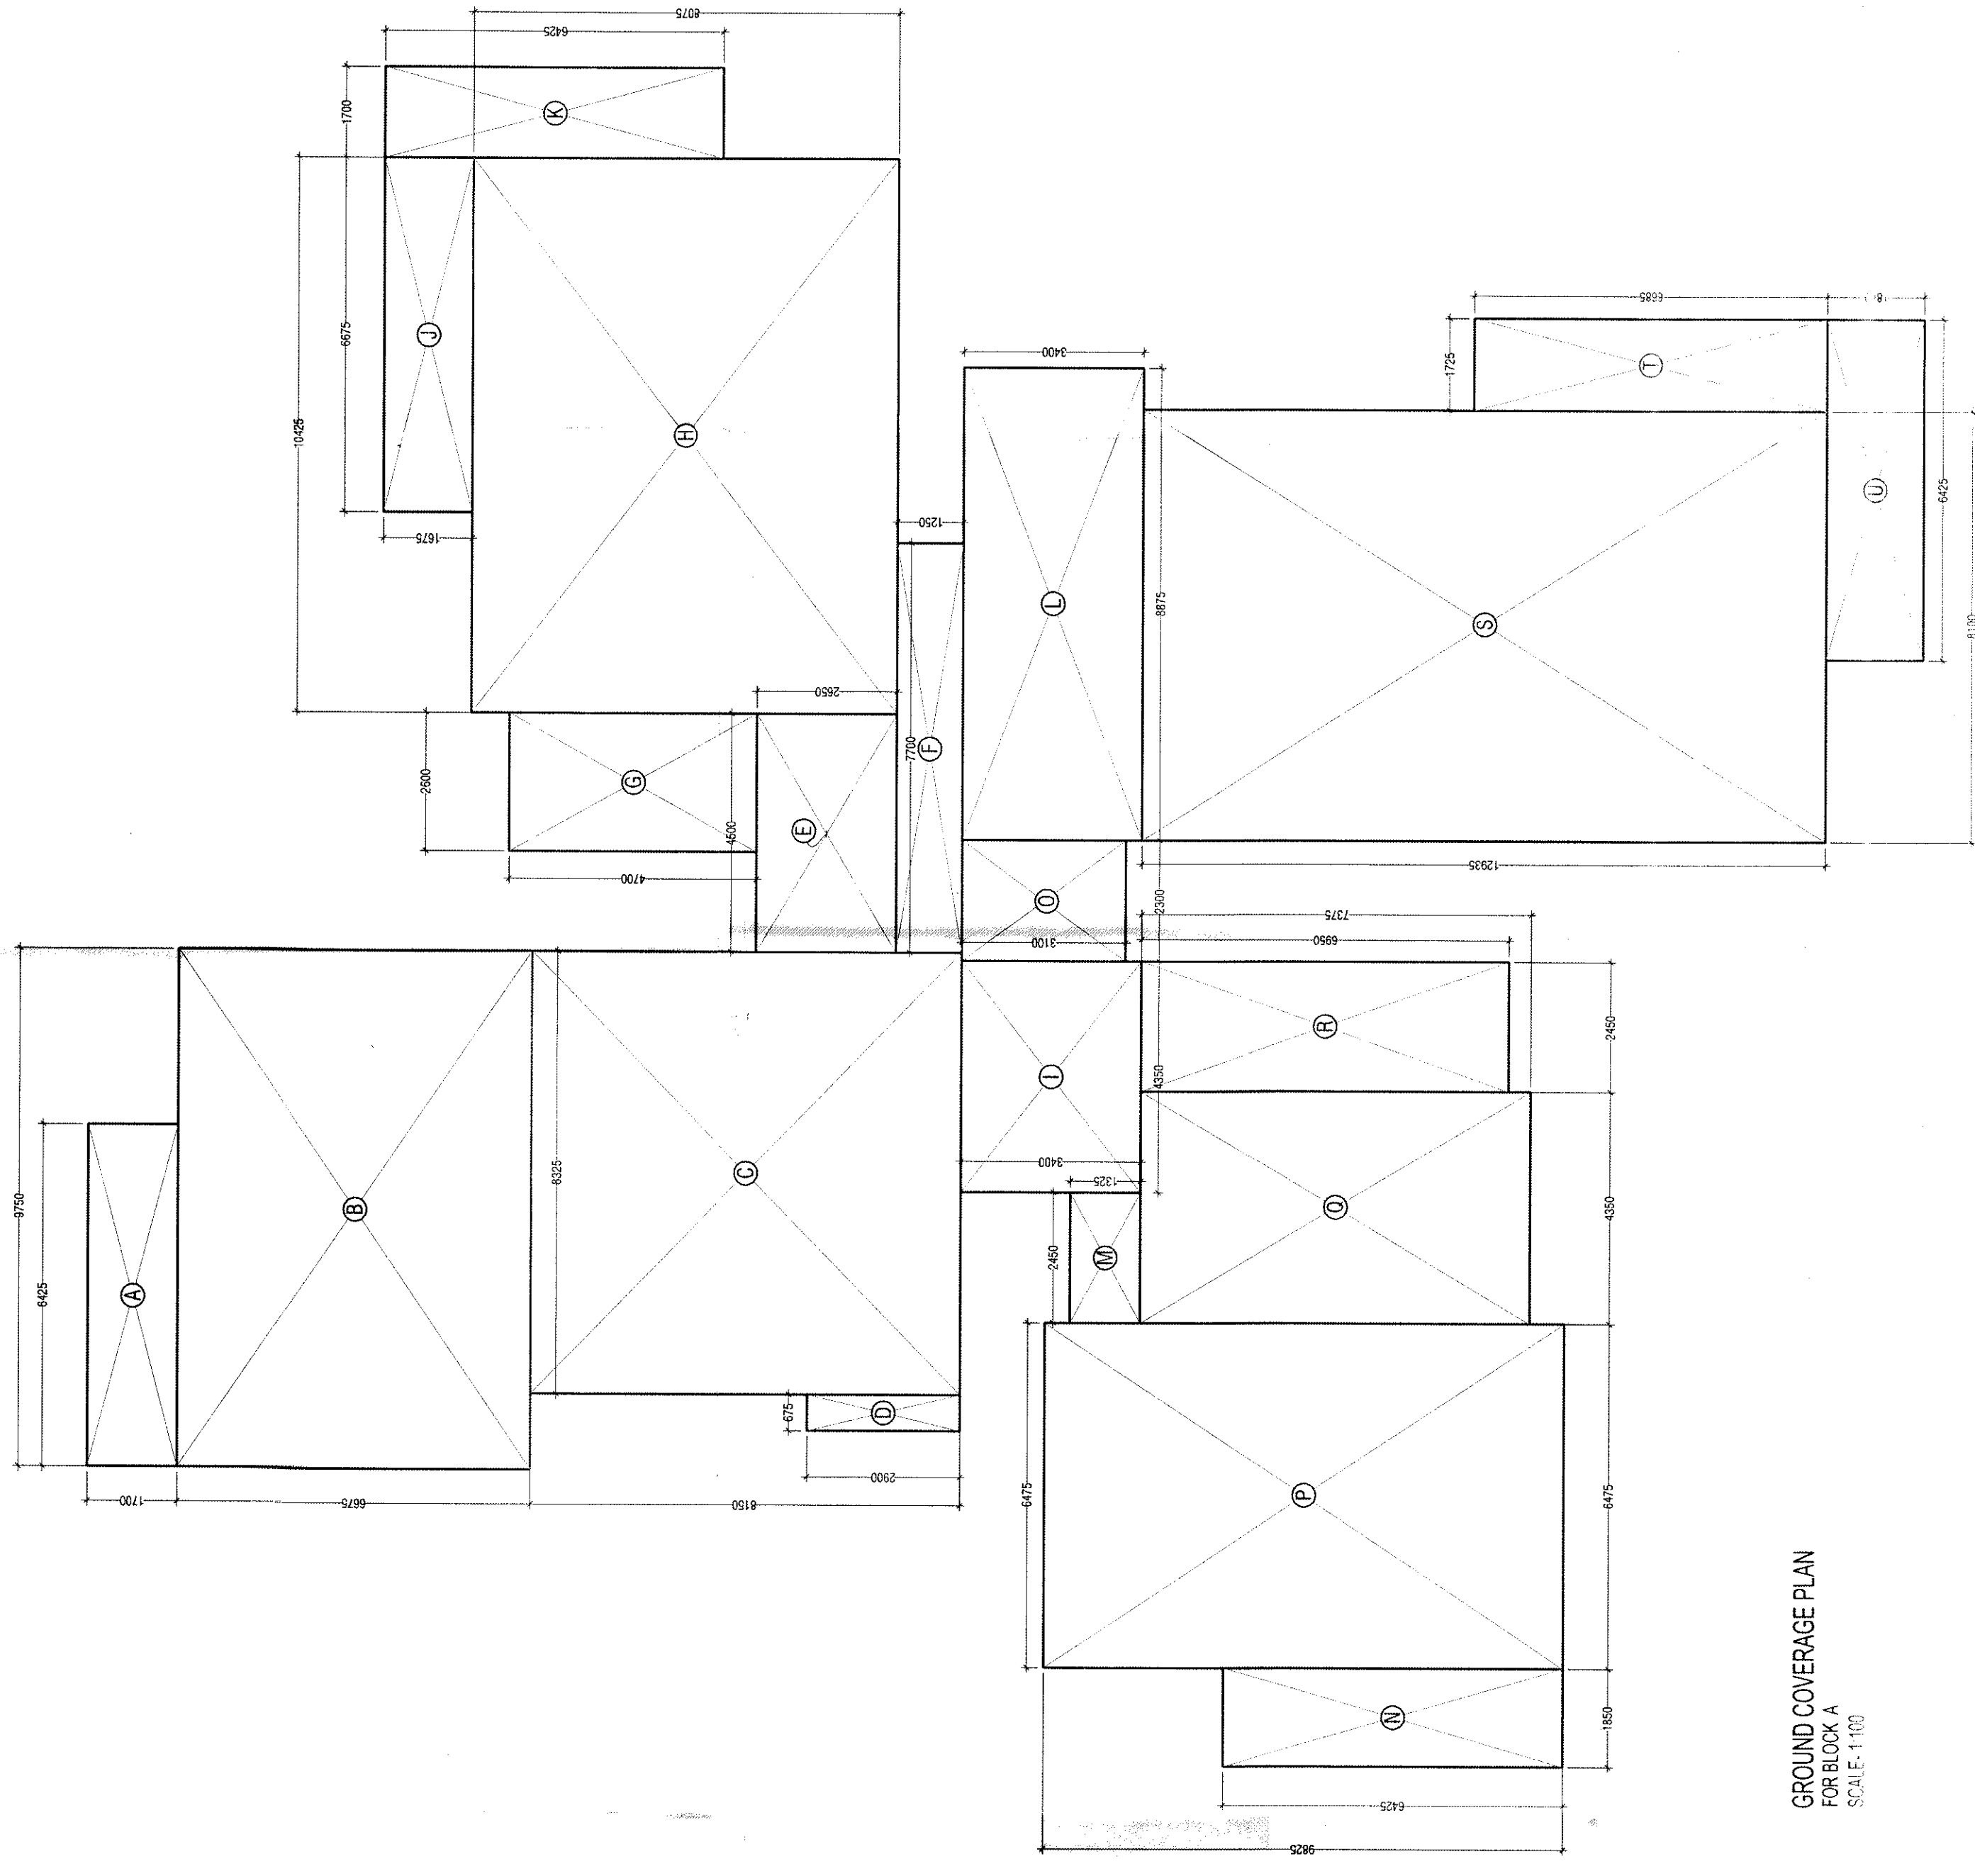

(GROUND COVERAGE AREA) - FOR BLOCK A				
NO.	WIDTH	LENGTH	NO.	AREA in SQM
ADDITIONS				
A	6.425	1.700	1	10.923
B	8.750	6.625	1	58.031
C	6.425	1.700	1	10.923
D	0.975	2.900	1	2.828
E	4.500	2.650	1	11.925
F	4.500	2.650	1	11.925
G	2.000	4.700	1	9.400
H	10.425	8.875	1	92.541
I	4.350	3.400	1	14.790
J	4.350	3.400	1	14.790
K	1.700	6.525	1	11.023
L	8.875	3.400	1	30.175
M	1.700	6.525	1	11.023
N	6.425	1.850	1	11.988
O	2.300	3.100	1	7.130
P	6.475	9.825	1	63.677
Q	6.475	9.825	1	63.677
R	2.450	6.550	1	16.068
S	8.100	12.350	1	100.774
T	6.550	3.680	1	24.082
U	6.425	1.924	1	12.421
TOTAL ADDITIONS				993.545
SUBTRACTIONS				
			0	0.000
TOTAL SUBTRACTIONS				0.000
TOTAL GROUND COVERAGE AREA				993.545

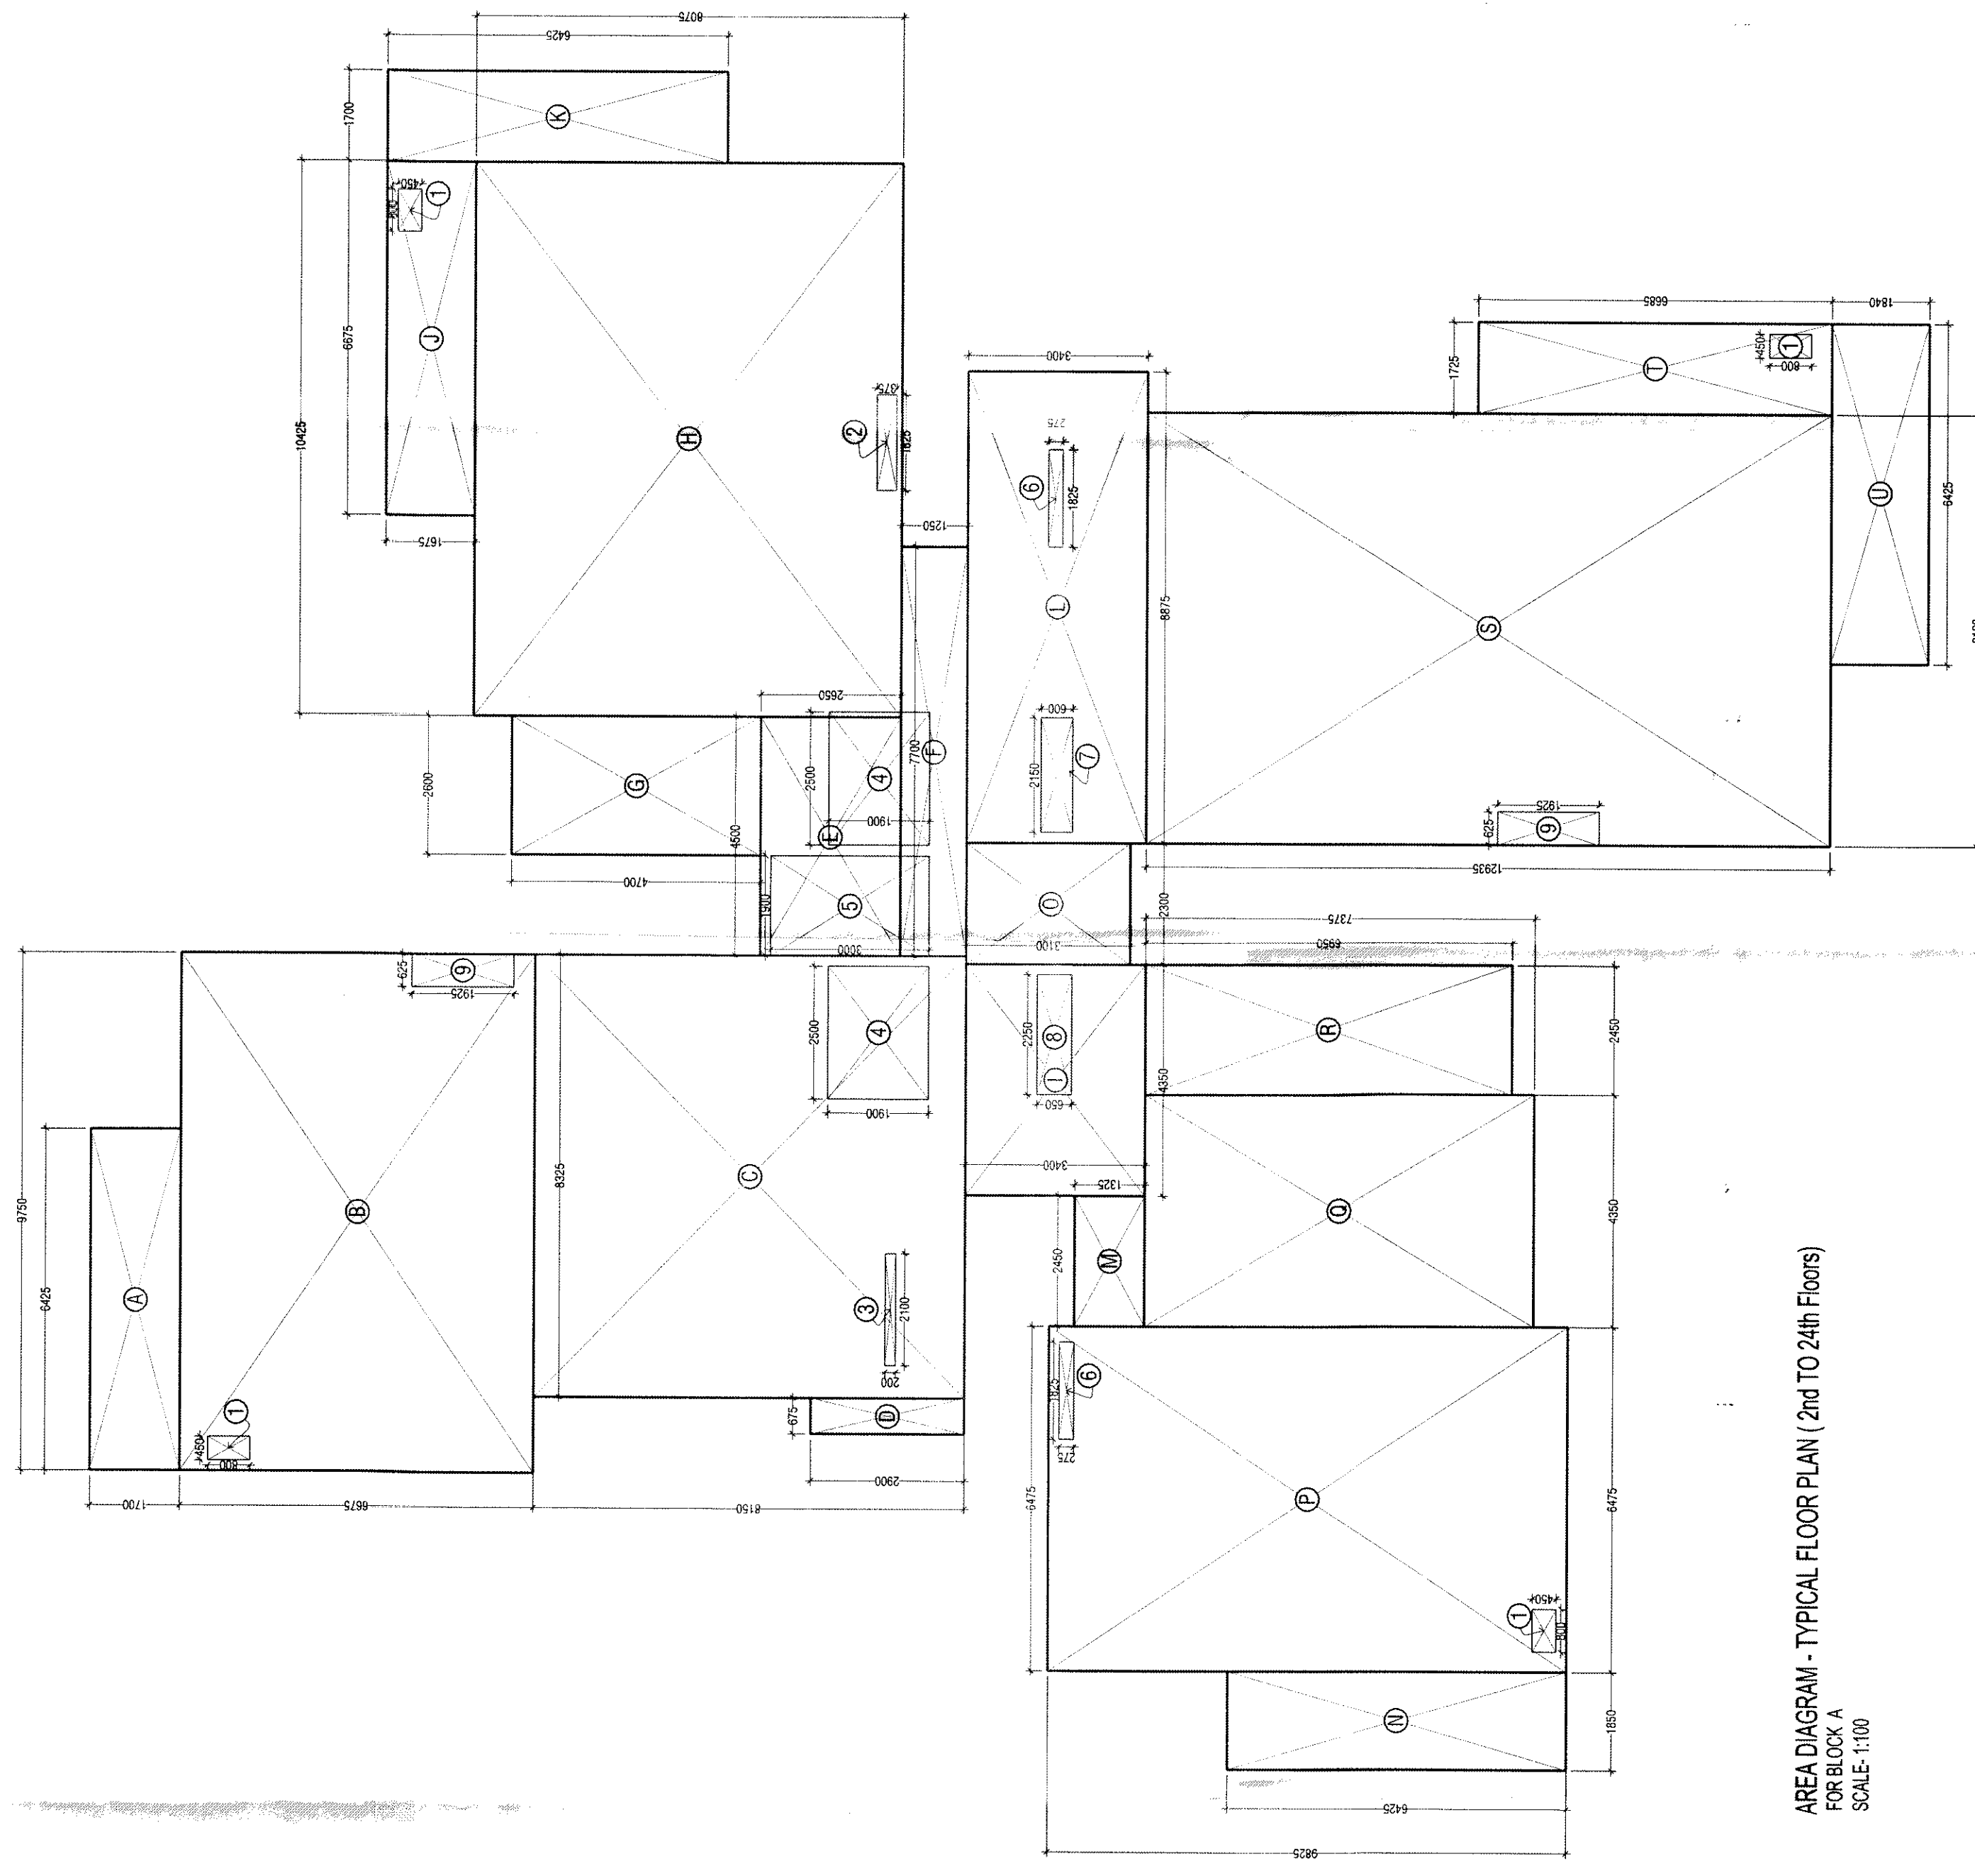

NOTES	1. ALL LIFTS SHALL HAVE TORN POWER BACK-UP. 2. ALL ELECTRICAL INSTALLATIONS SHALL BE AS PER PROVISIONS OF NBC. 3. VENTILATION IN BASEMENTS SHALL BE AS PER RELEVANT NBC. PROVISIONS 12, 15 AND CHANGES PER HOUR FOR NORMAL OPERATION, 30 AIR CHANGES PER HOUR FOR OPERATION IN CASE OF FIRE. 4. FIRE FIGHTING / SAFETY PROVISIONS WILL BE AS PER RELEVANT NBC PROVISIONS. 5. BUILDING STRUCTURE DESIGNING: EARTH QUAKE RESISTANT. 6. ALL RAMPS ARE IN 1:10 SLOP FOR CARS & 1:20 FOR HANDICAPS UNLESS SPECIFIED. 7. 200 mm WIDE (AAC) BLOCKS SHALL BE USED FOR EXTERNAL WALLS & 100 mm WIDE (AAC) BLOCKS SHALL BE USED FOR INTERNAL WALLS. 8. KITCHEN & TOILETS DRAUGHT FAN PROVIDED / MECHANICALLY UT & DEHUMID.
-------	---

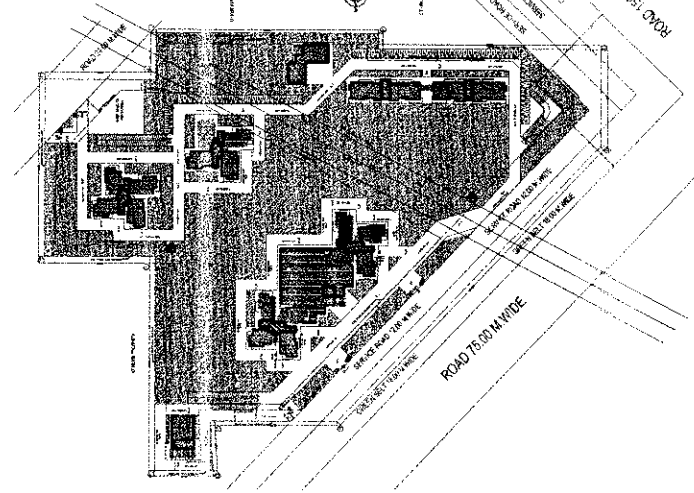

SANCTIONED

Friedrich
C.T.P. (Hr)
Chalmers B.F.C.

AD RD PA^{SP} ATPE^{Byg}

BALJEET KUMAR, Architect
Council of Architecture
Registration No. CA/2008/42228

Owner's Signature _____

Client's
M/S MAHAGORI ESTATES PVT. LTD.

Architects
Arcop Associates Pvt. Ltd.
F-106, Greater Kailash East - I
New Delhi, India
Ph: 26242653

PROPOSED Building Plan of Group Housing scheme on land measuring 11.25 ACRES [license no. 104 of 2011 dated 11/12/2011] in Sector 102, Gurgaon Manesar Urban Complex being developed by MAHAGOR ESTATES PVT. LTD.

Drawing Title
FLOOR PLANS & AREA DIAGRAM
BLOCK A

Job No.	2011/68	Checked	BK	Drawing No.	A-12
Drawn	COHIT				
Scale					
Notes					