

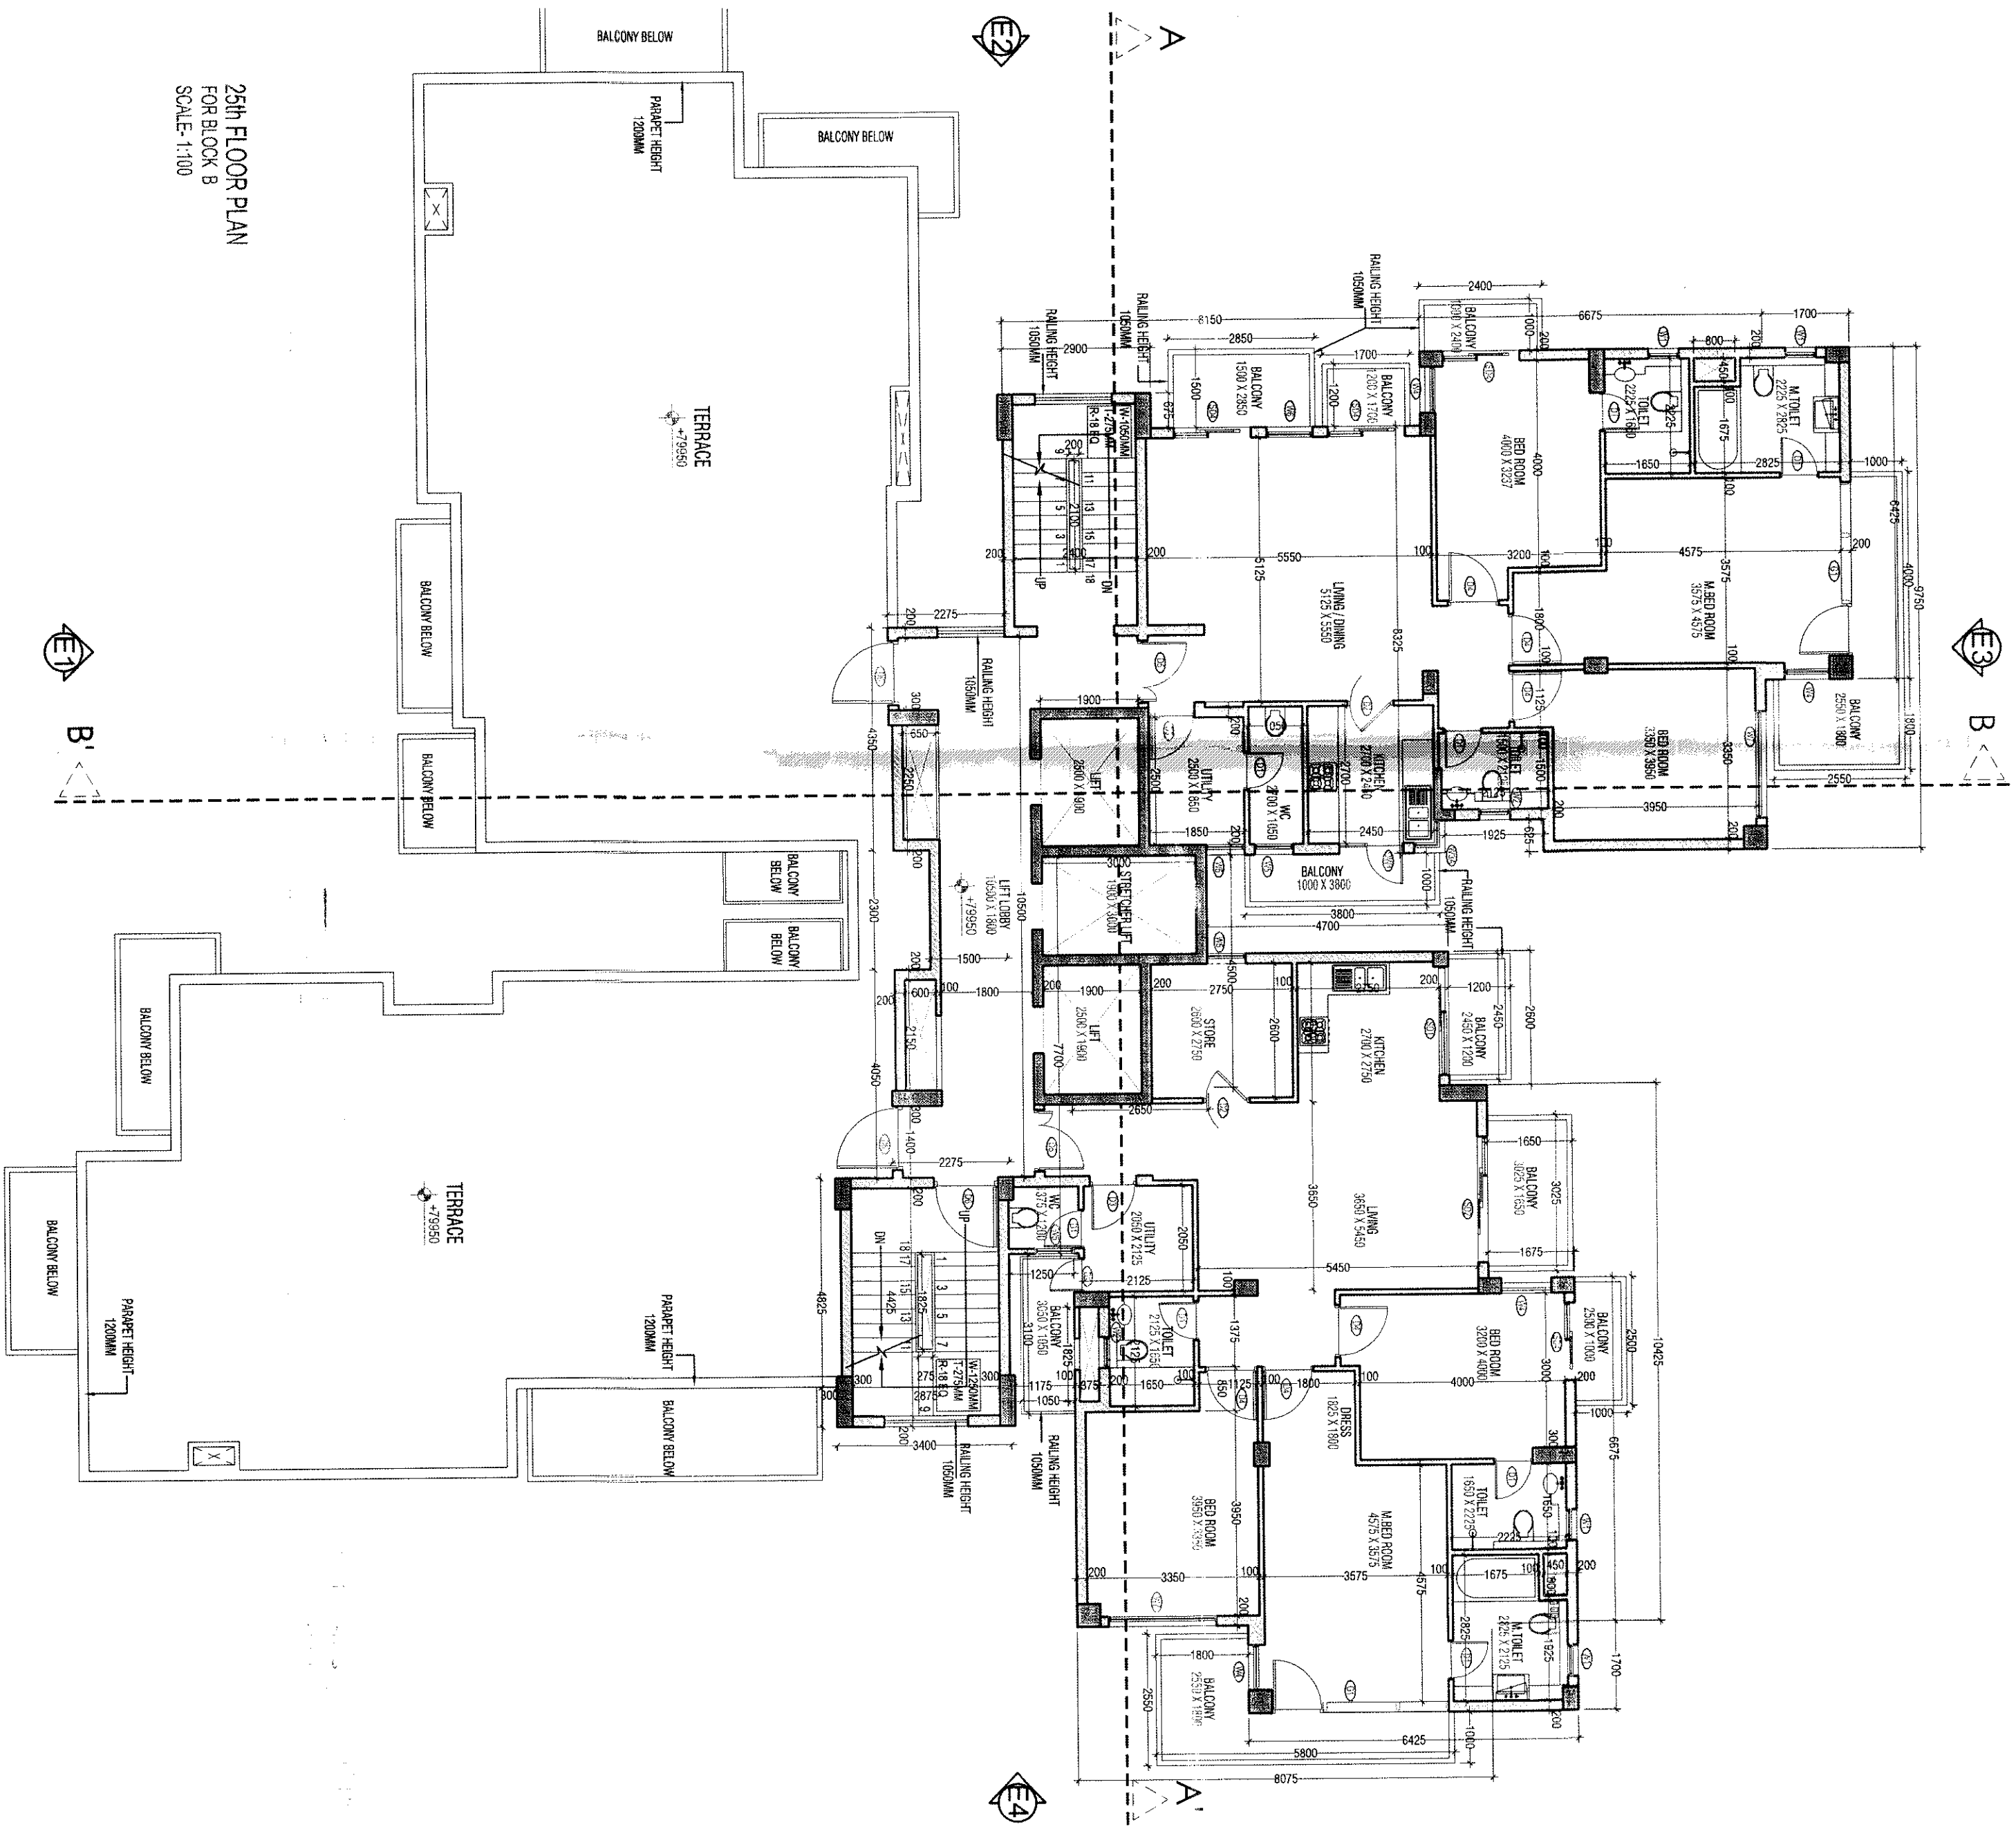


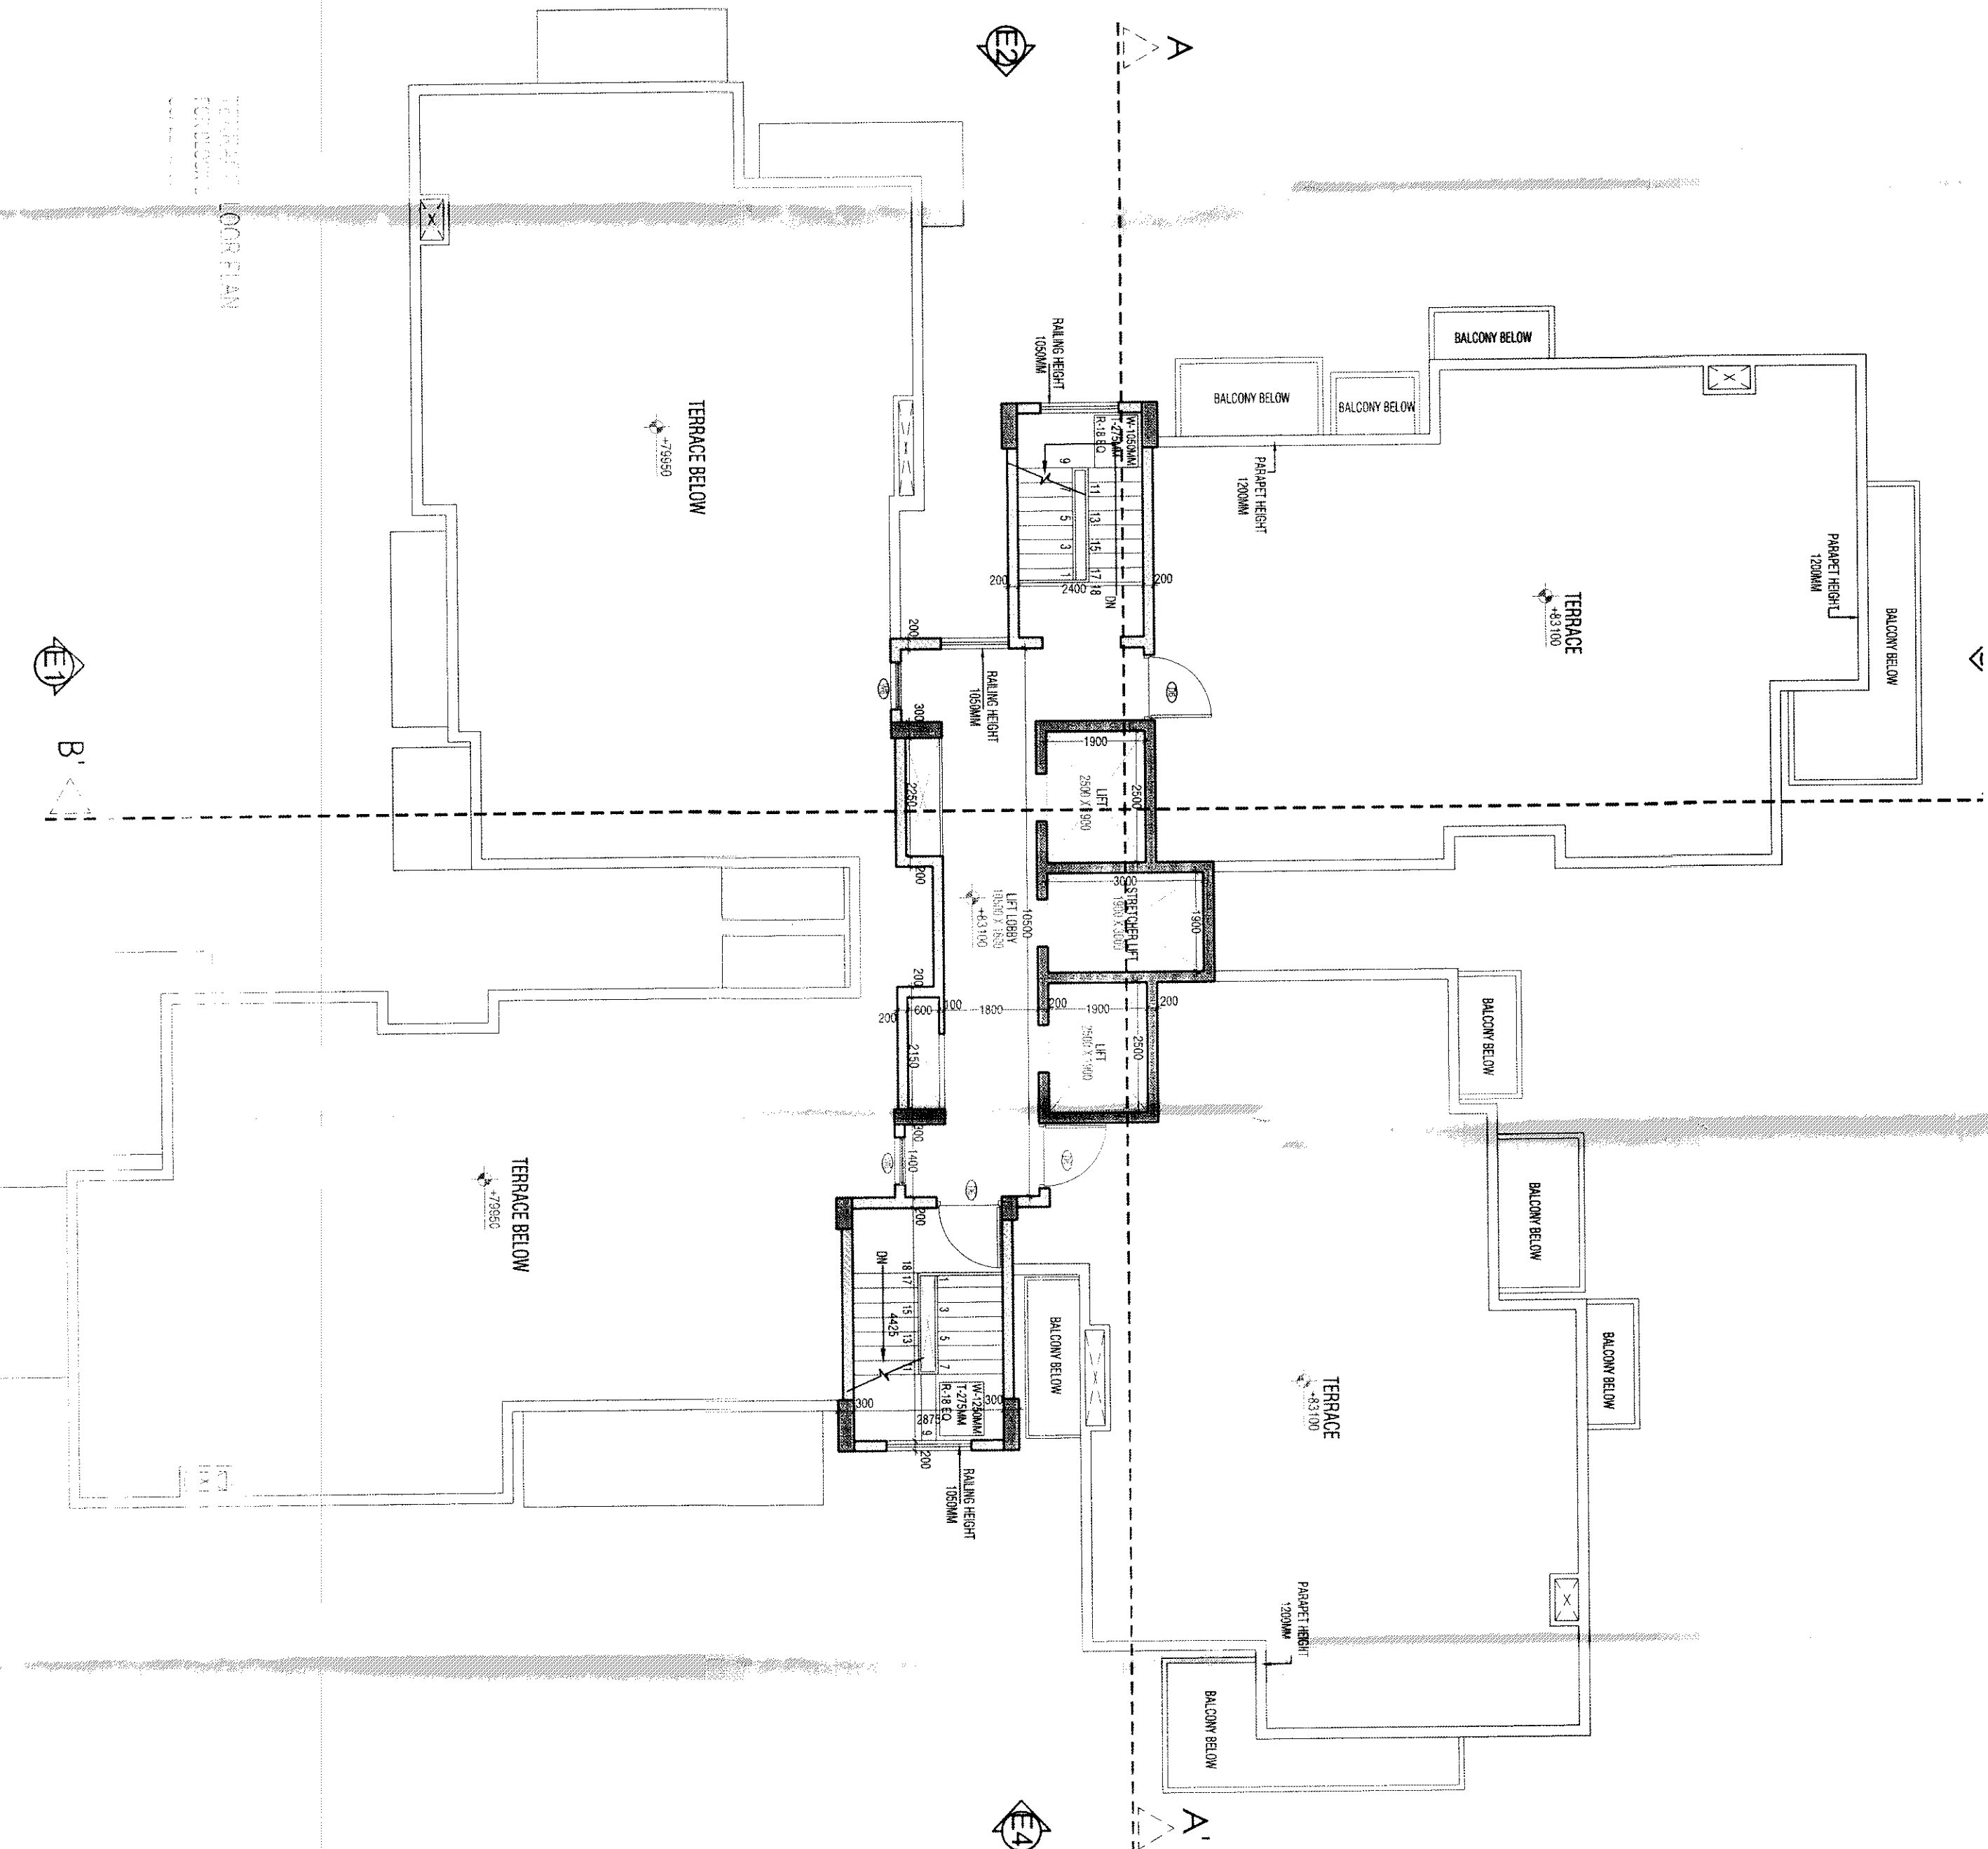


25th Floor Plan
FOR BLOCK B
SCALE: 1:100

FLOOR AREA - 25TH FLOOR FOR BLOCK B				
NO.	WIDTH	LENGTH	NO.	AREA IN SQM
ADDITIONS				
A	6.425	7.000	1	10.023
B	9.350	6.875	1	62.467
C	3.525	6.425	1	22.653
D	6.875	2.800	1	1.925
E	4.800	2.800	1	1.344
F	3.525	6.425	1	22.653
G	2.600	4.700	1	12.220
H	10.425	8.075	1	84.182
I	10.425	8.075	1	84.182
J	1.500	6.425	1	10.023
K	1.500	6.425	1	10.023
L	4.825	3.600	1	15.452
M	4.500	1.200	1	5.400
N	4.500	1.200	1	5.400
P	4.325	2.275	1	9.850
TOTAL ADDITIONS				324.832
SUBTRACTIONS				
1	6.450	6.800	2	0.2200
2	0.375	1.825	1	0.6844
3	0.375	1.825	1	0.6844
4	2.400	1.800	2	8.6400
5	1.900	3.800	1	7.2200
6	1.900	3.800	1	7.2200
7	2.150	6.600	1	14.1900
8	2.250	18.650	1	41.9625
9	6.425	16.675	1	107.0531
TOTAL SUBTRACTIONS				214.82
TOTAL AREA				303.344

FLOOR AREA DIAGRAM - 25TH FLOOR PLAN
FOR BLOCK B
SCALE: 1:100

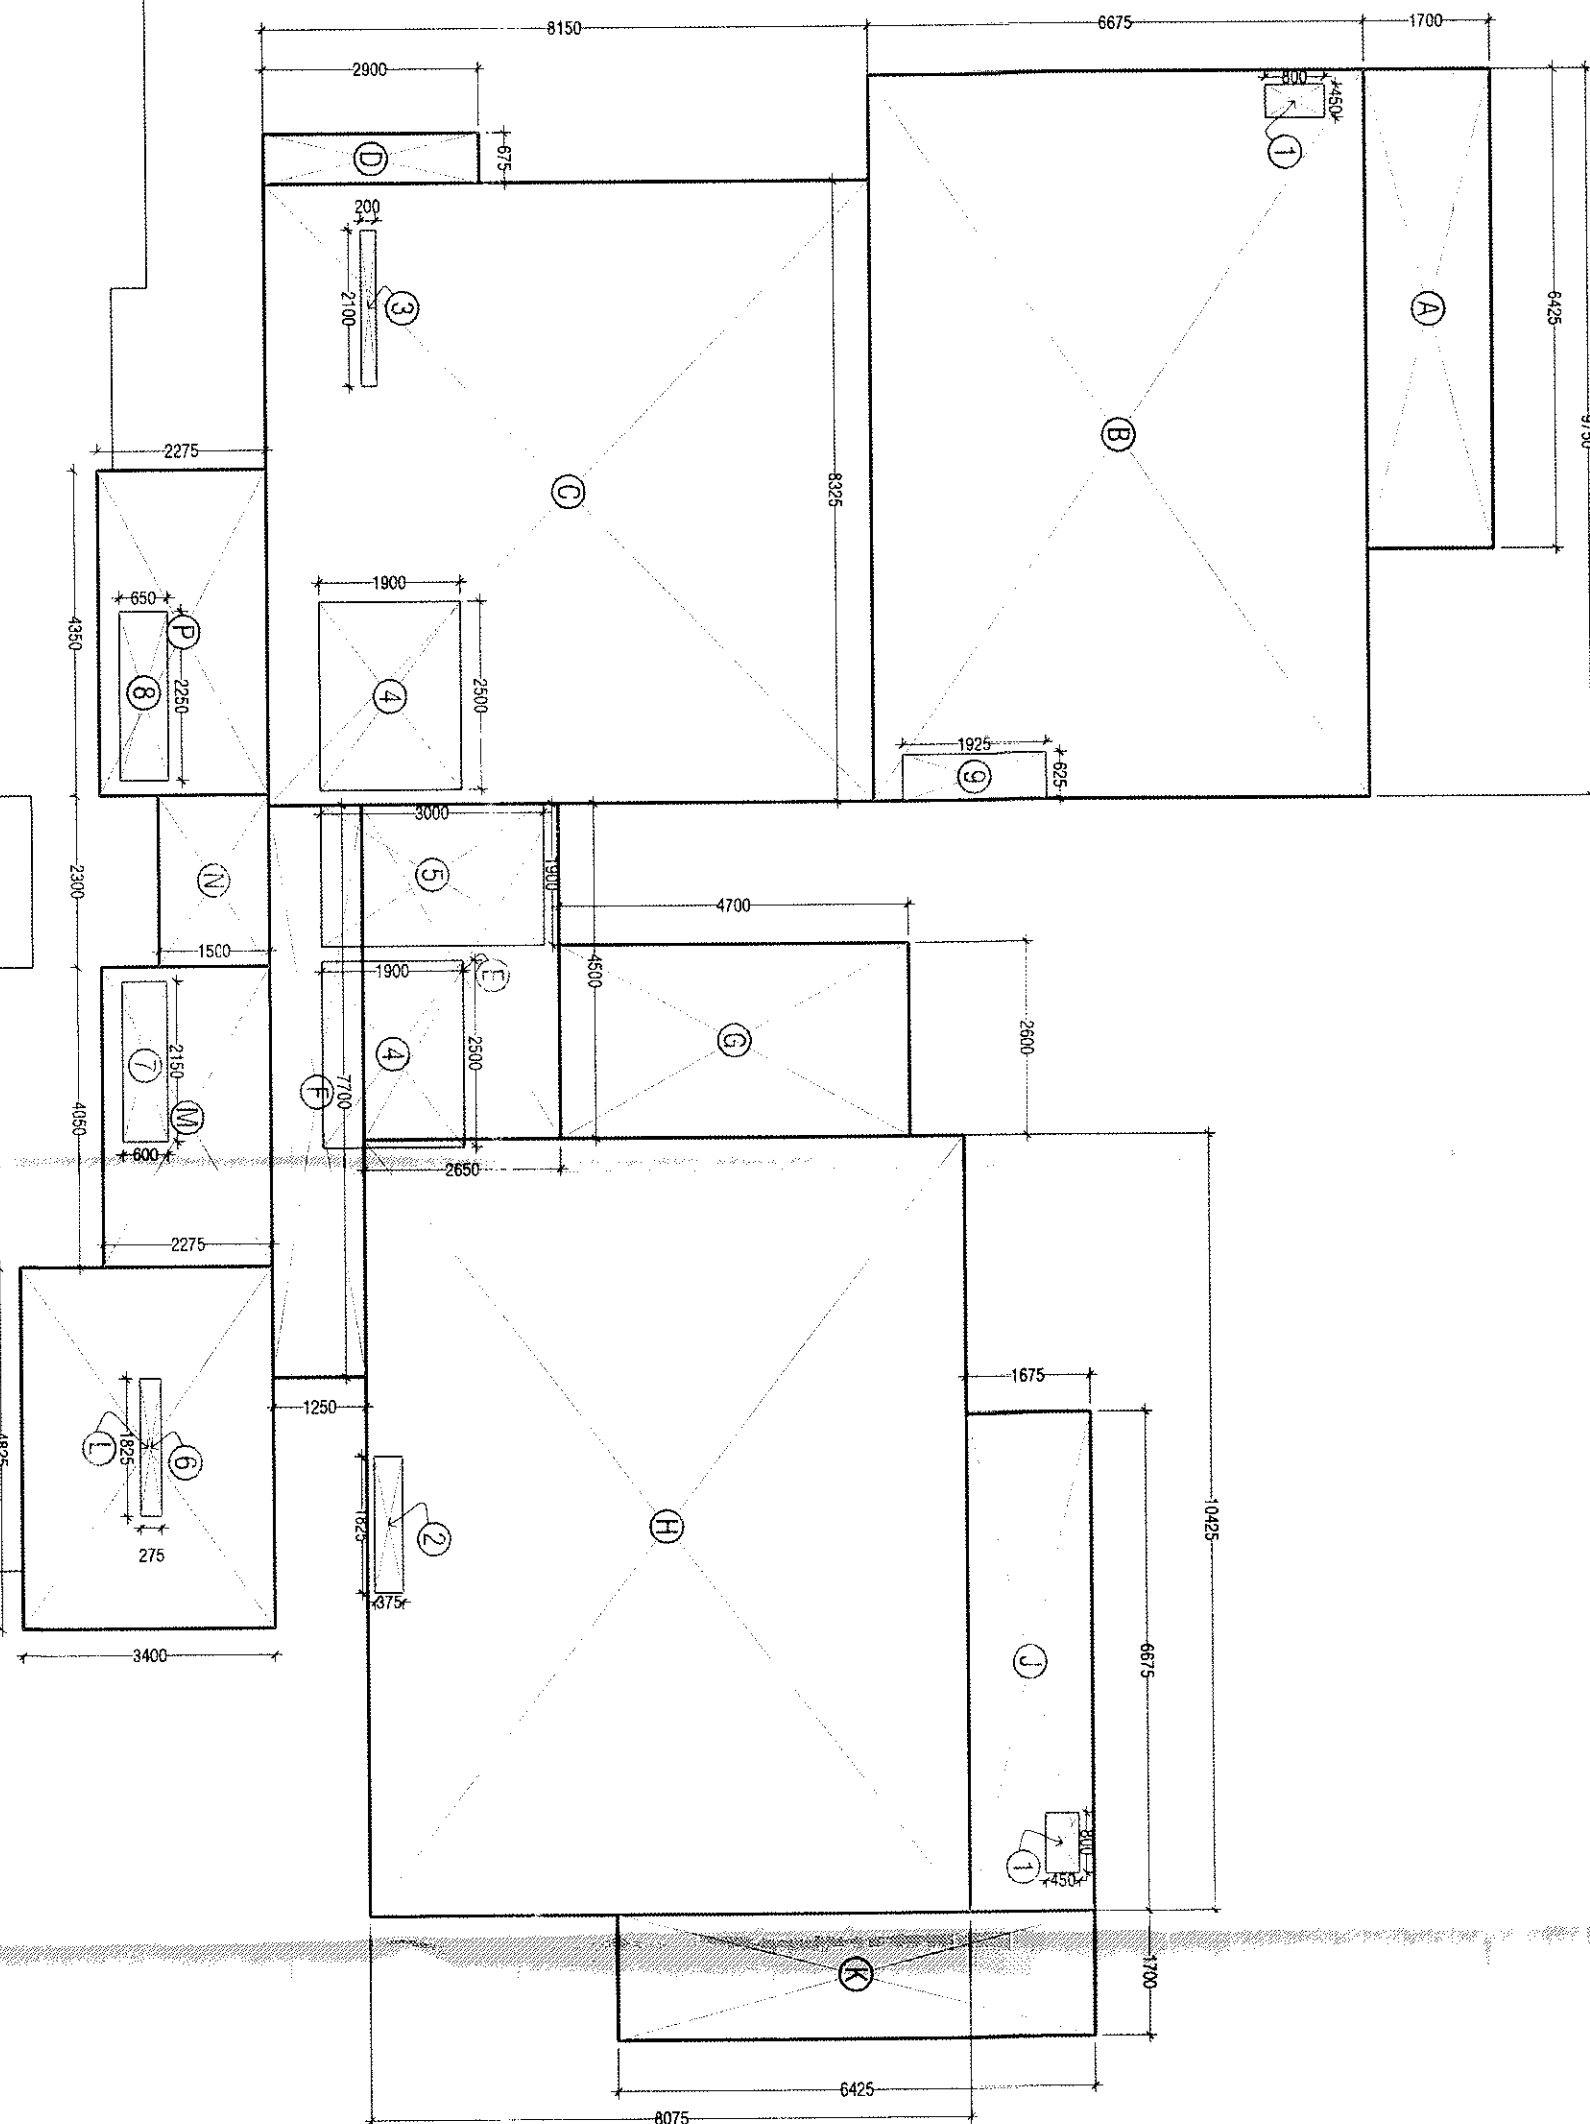

1. ALL LIFTS SHALL HAVE 100% POWER BACK-UP.
2. ALL ELECTRICAL INSTALLATIONS SHALL BE AS PER PROVISIONS OF NBC.
3. VENTILATION IN RESIDENTS SHALL BE AS PER RESIDENTIAL CODE OF PRACTICE.
4. FIRE-FIGHTING: SAFETY PROVISIONS SHALL BE AS PER RESIDENTIAL CODE OF PRACTICE.
5. BUILDING STRUCTURE: DISASSEMBLED BRICKS SHALL BE AS PER RESIDENTIAL CODE OF PRACTICE.
6. ALL WATERS ARE IN 150 MM DIAMETERS & 120 MM DIAMETERS.
7. 200 MM WIRE AND CABLES SHALL BE USED FOR EXTERIOR WALLS & 100 MM WIRE AND CABLES SHALL BE USED FOR INTERIOR WALLS.
8. KITCHEN & TOILET'S PLUMBING SHALL BE AS PER NBC.

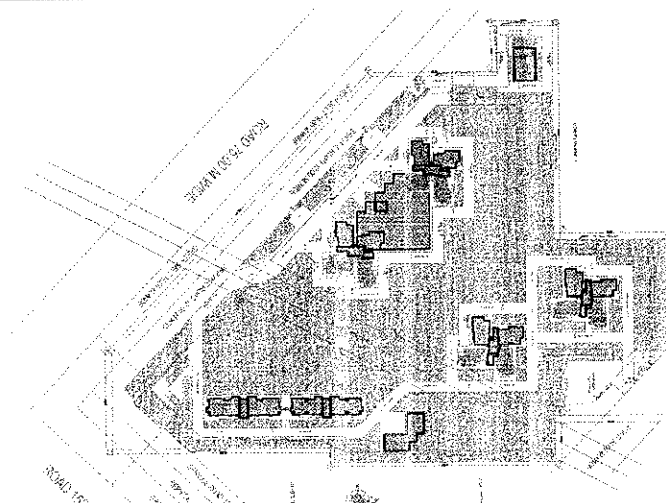

SANCTIONED

To be read in conjunction with Memo No. 70/2012.

Architect's Signature
BALJEET KUMAR, Architect
Council of Architecture
Registration No. 1000484222

M/S MAHAGORI ESTATES PVT. LTD.

ARCHITECTS
ARCO ASSOCIATES PVT. LTD.

1-10, Sector 10, Gurgaon - 122009

300, Ring Road, Gurgaon - 122009

PROJECTED Building Form of Gurgaon
No. 100 of 2011 (Gurgaon) 11/12/2011 (Gurgaon) 100
Gurgaon Municipal Corporation
Sanctioned by Mahagori Estates Pvt. Ltd.

Drawing No.

BLOCK B

Scale	Drawn	Checked	Reviewed
1:100	01	01	01