


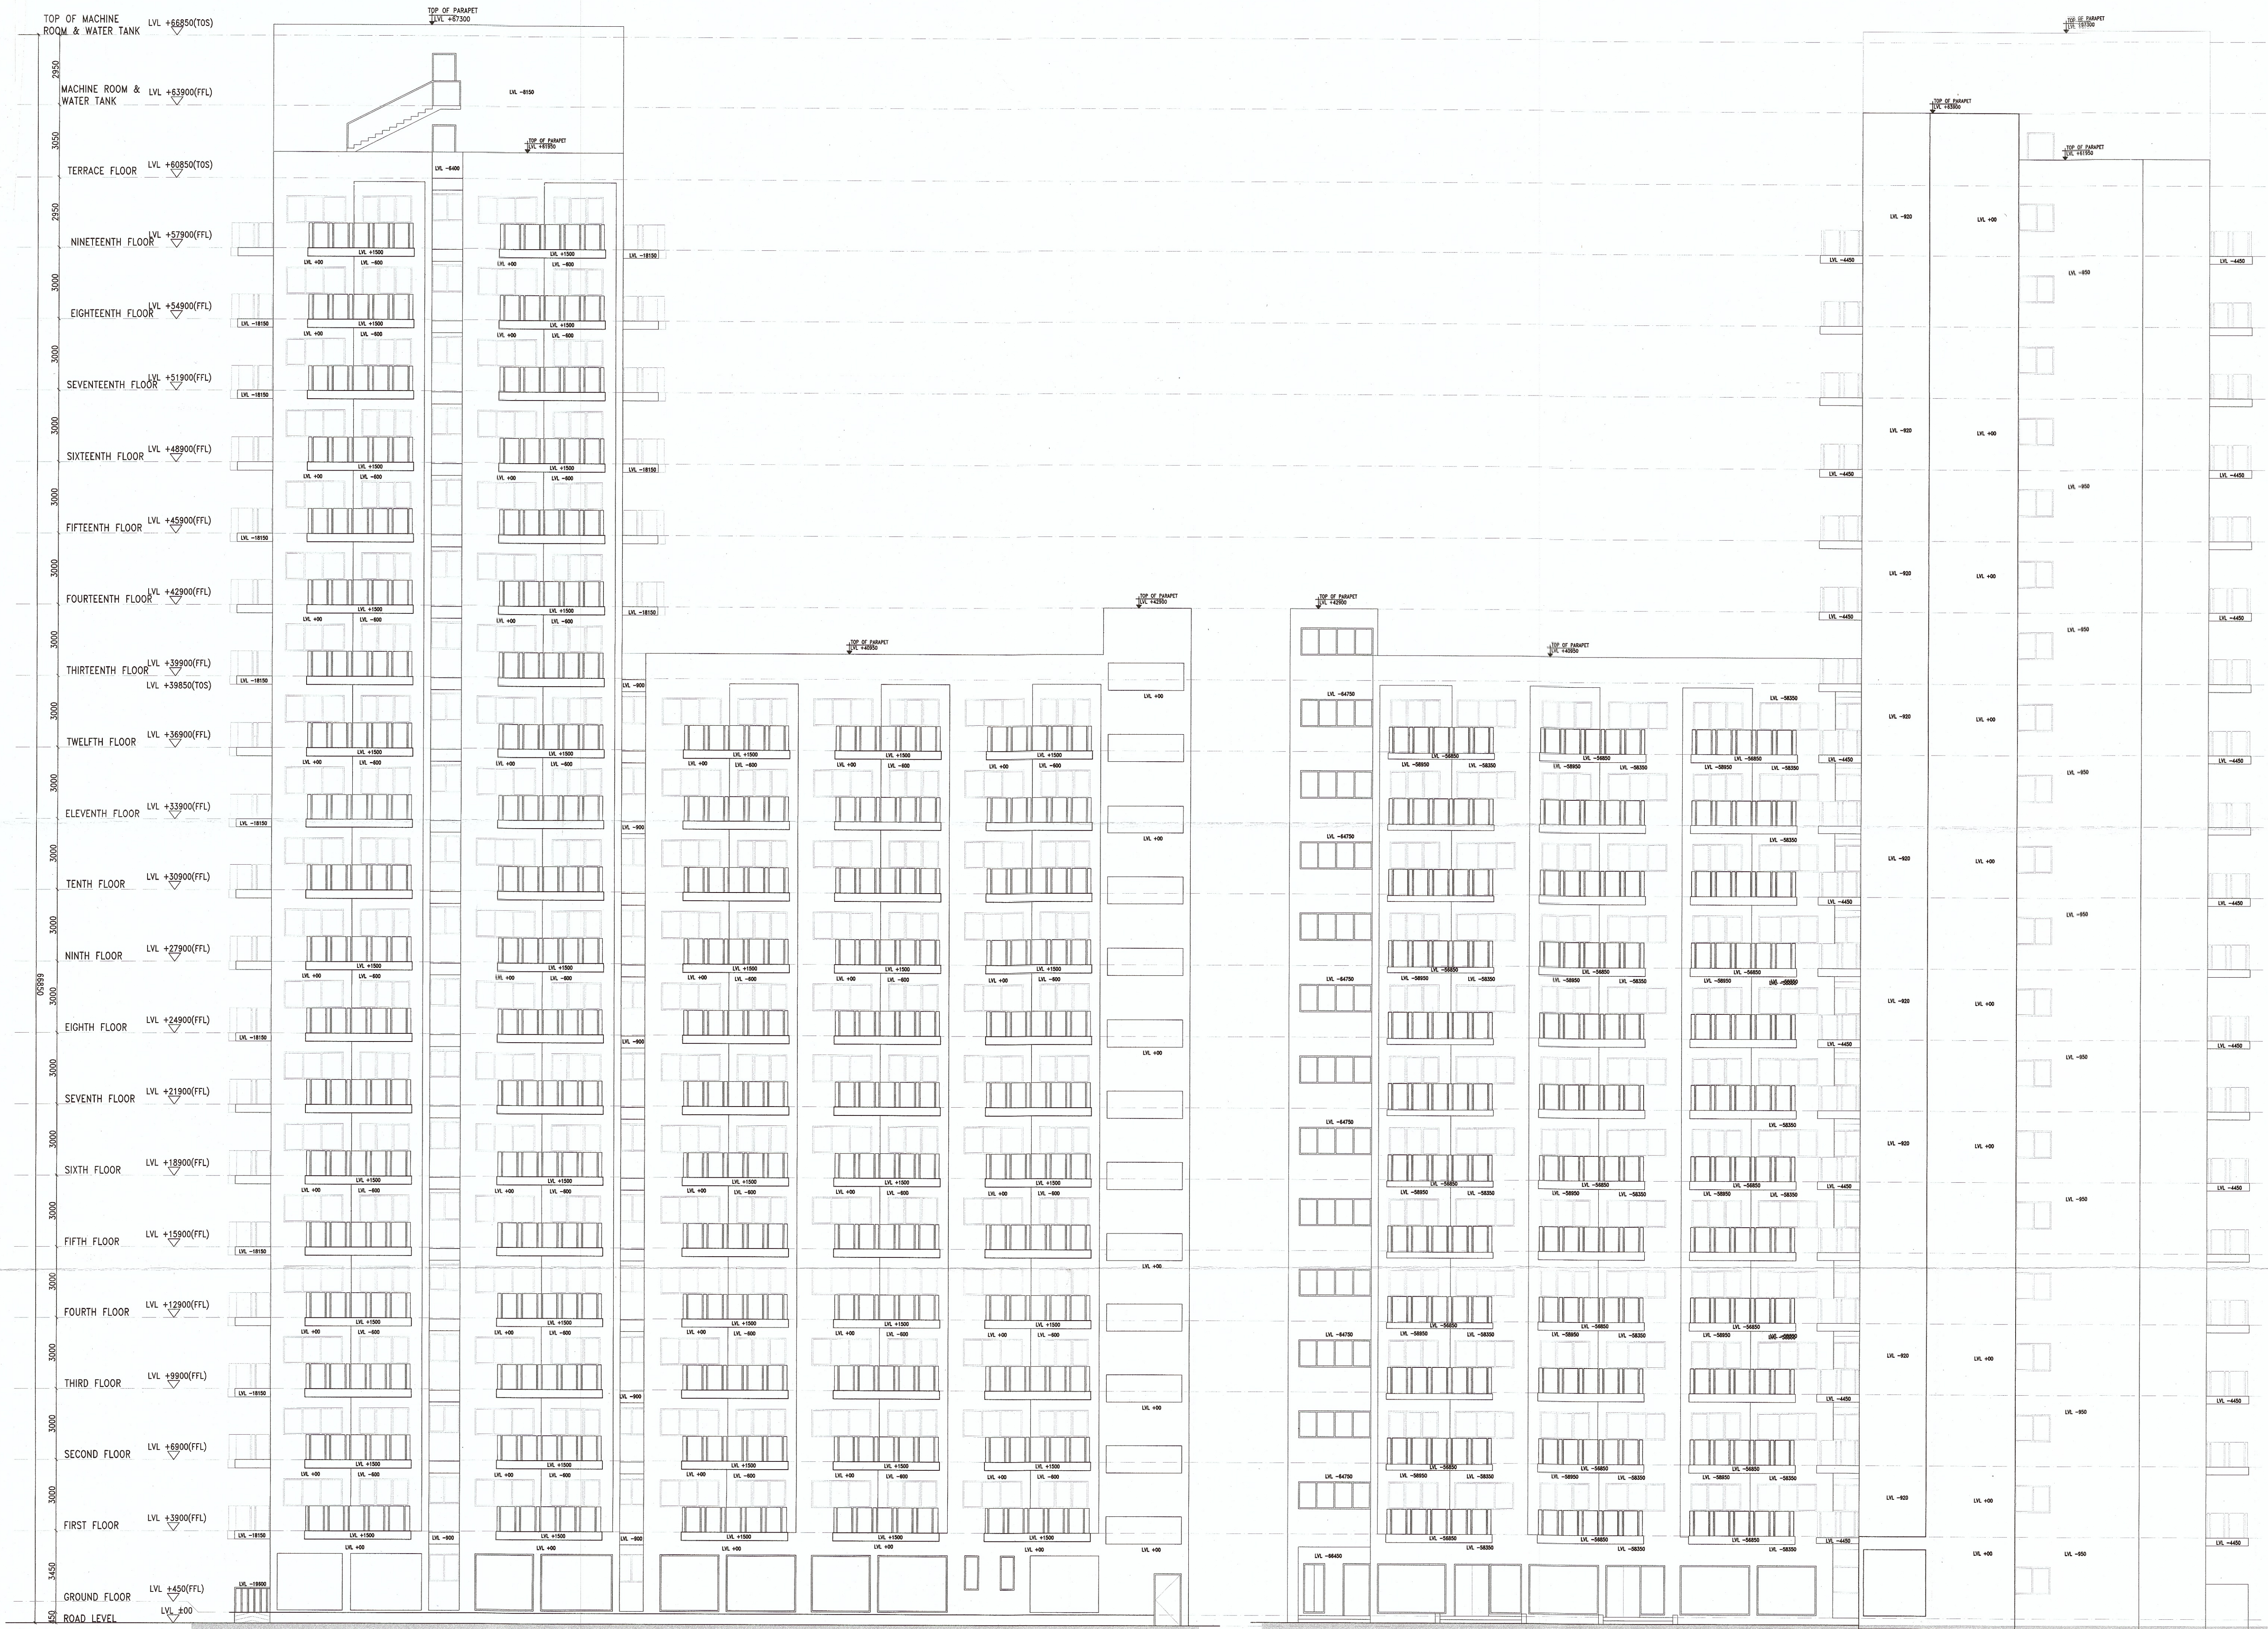

SANCTIONED

To be read in conjunction with
memo no. 27643 Dtd 21-12-2016

[Signatures]
D.T.P. (HQ) Member Secretary B.P.C.
S.T.P. (HQ) Member B.P.C.
C.T.P. (HQ) Chairman B.P.C.

[Signatures]
AD
PA
ATP

[Signature]
(BALWANT SINGH)
SD(HQ)

NOTES :-

- ALL DIMENSIONS ARE IN MM
- GATE & B/WALL AS/STD DESIGN
- THE RESPONSIBILITY OF THE STRUCTURAL DRG, STRUCTURAL STABILITY OF THE BUILDING BLOCK AGAINST THE EARTHQUAKE SHALL BE SOLELY OF OWNER/ ARCHITECT / ENGINEER.
- BUILDING SHALL BE FULLY AIR CONDITIONED, MECHANICALLY VENTILATED & FULLY SPRINKLED WITH 100% POWER BACKUP.

Project:
PROPOSED BUILDING PLAN FOR COMMERCIAL COLONY ADMEASURING 3.5035 ACS (LICENSE NO. 4 OF 2016 DATED 26-04-2016) IN SEC. 106, GURGAON BEING DEVELOPED BY M/S. MAGIC EYE DEVELOPERS PVT.LTD.

OWNERS
M/S.MAGIC EYE DEVELOPERS
PVT.LTD.

DESIGN CONSULTANTS:
ACA
AJOY CHOUDHURY
& ASSOCIATES
ARCHITECTURE
URBAN DESIGN
SUITE #1001-1003, 10TH FLOOR, DLF GALLERIA TOWERS
DLF CITY, PHASE-IV, GURGAON-122002, HARYANA

OWNER'S SEAL & SIGNATURE
[Signature]
For Magic Eye Developers Pvt. Ltd.
Authorised Signatory

ARCHITECT'S SEAL & SIGNATURE
[Signature]
AJOY CHOUDHURY
CA/75/632

SEP. 2016 SCALE - 1:120
TITLE:- WEST,EAST ELEVATION
DRAWING NO:- A-ELEV.-203