


PROPOSED BUILDING PLAN OF
 1.00 ACRES IN RESIDENTIAL
 PLOTTED COLONY MEASURING
 100.262 ACRES (LICENCE NO.
 119 OF 2011 DATED 28.12.2011)
 IN SECTOR -63-A GURGAON
 MANESER URBAN COMPLEX
 BEING DEVELOPED BY
 GALAXY MONNET INFRA
 HEIGHTS PVT. LTD.



Sanctioned and Valid for Five Years

Building Plan Committee, Gurgaon
 Chairman
 Gurgaon Circle, GURGAON.


AD JD PA MT

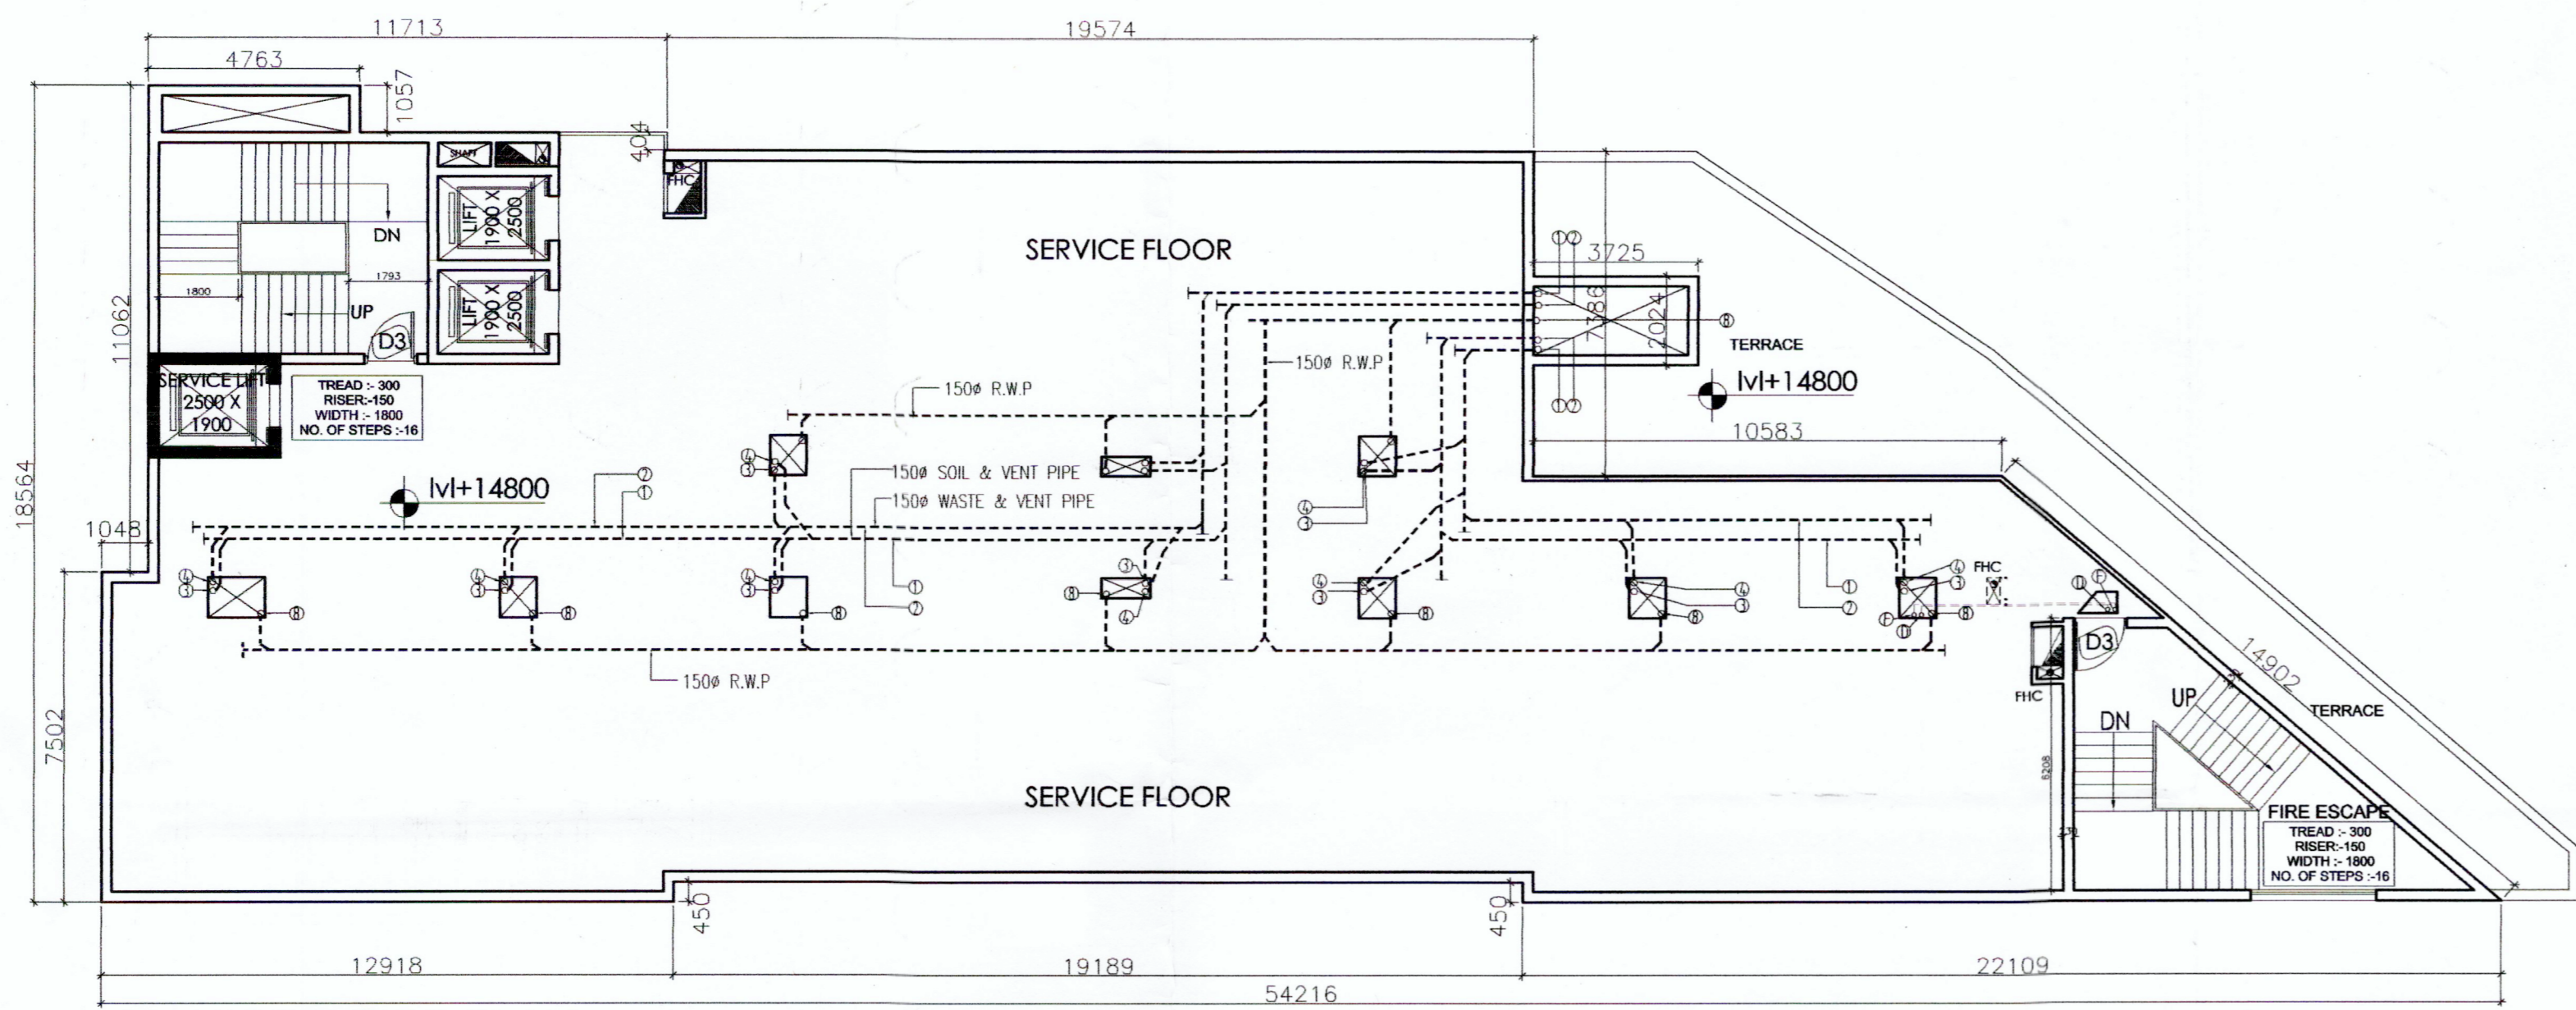


SERVICE FLOOR PLAN

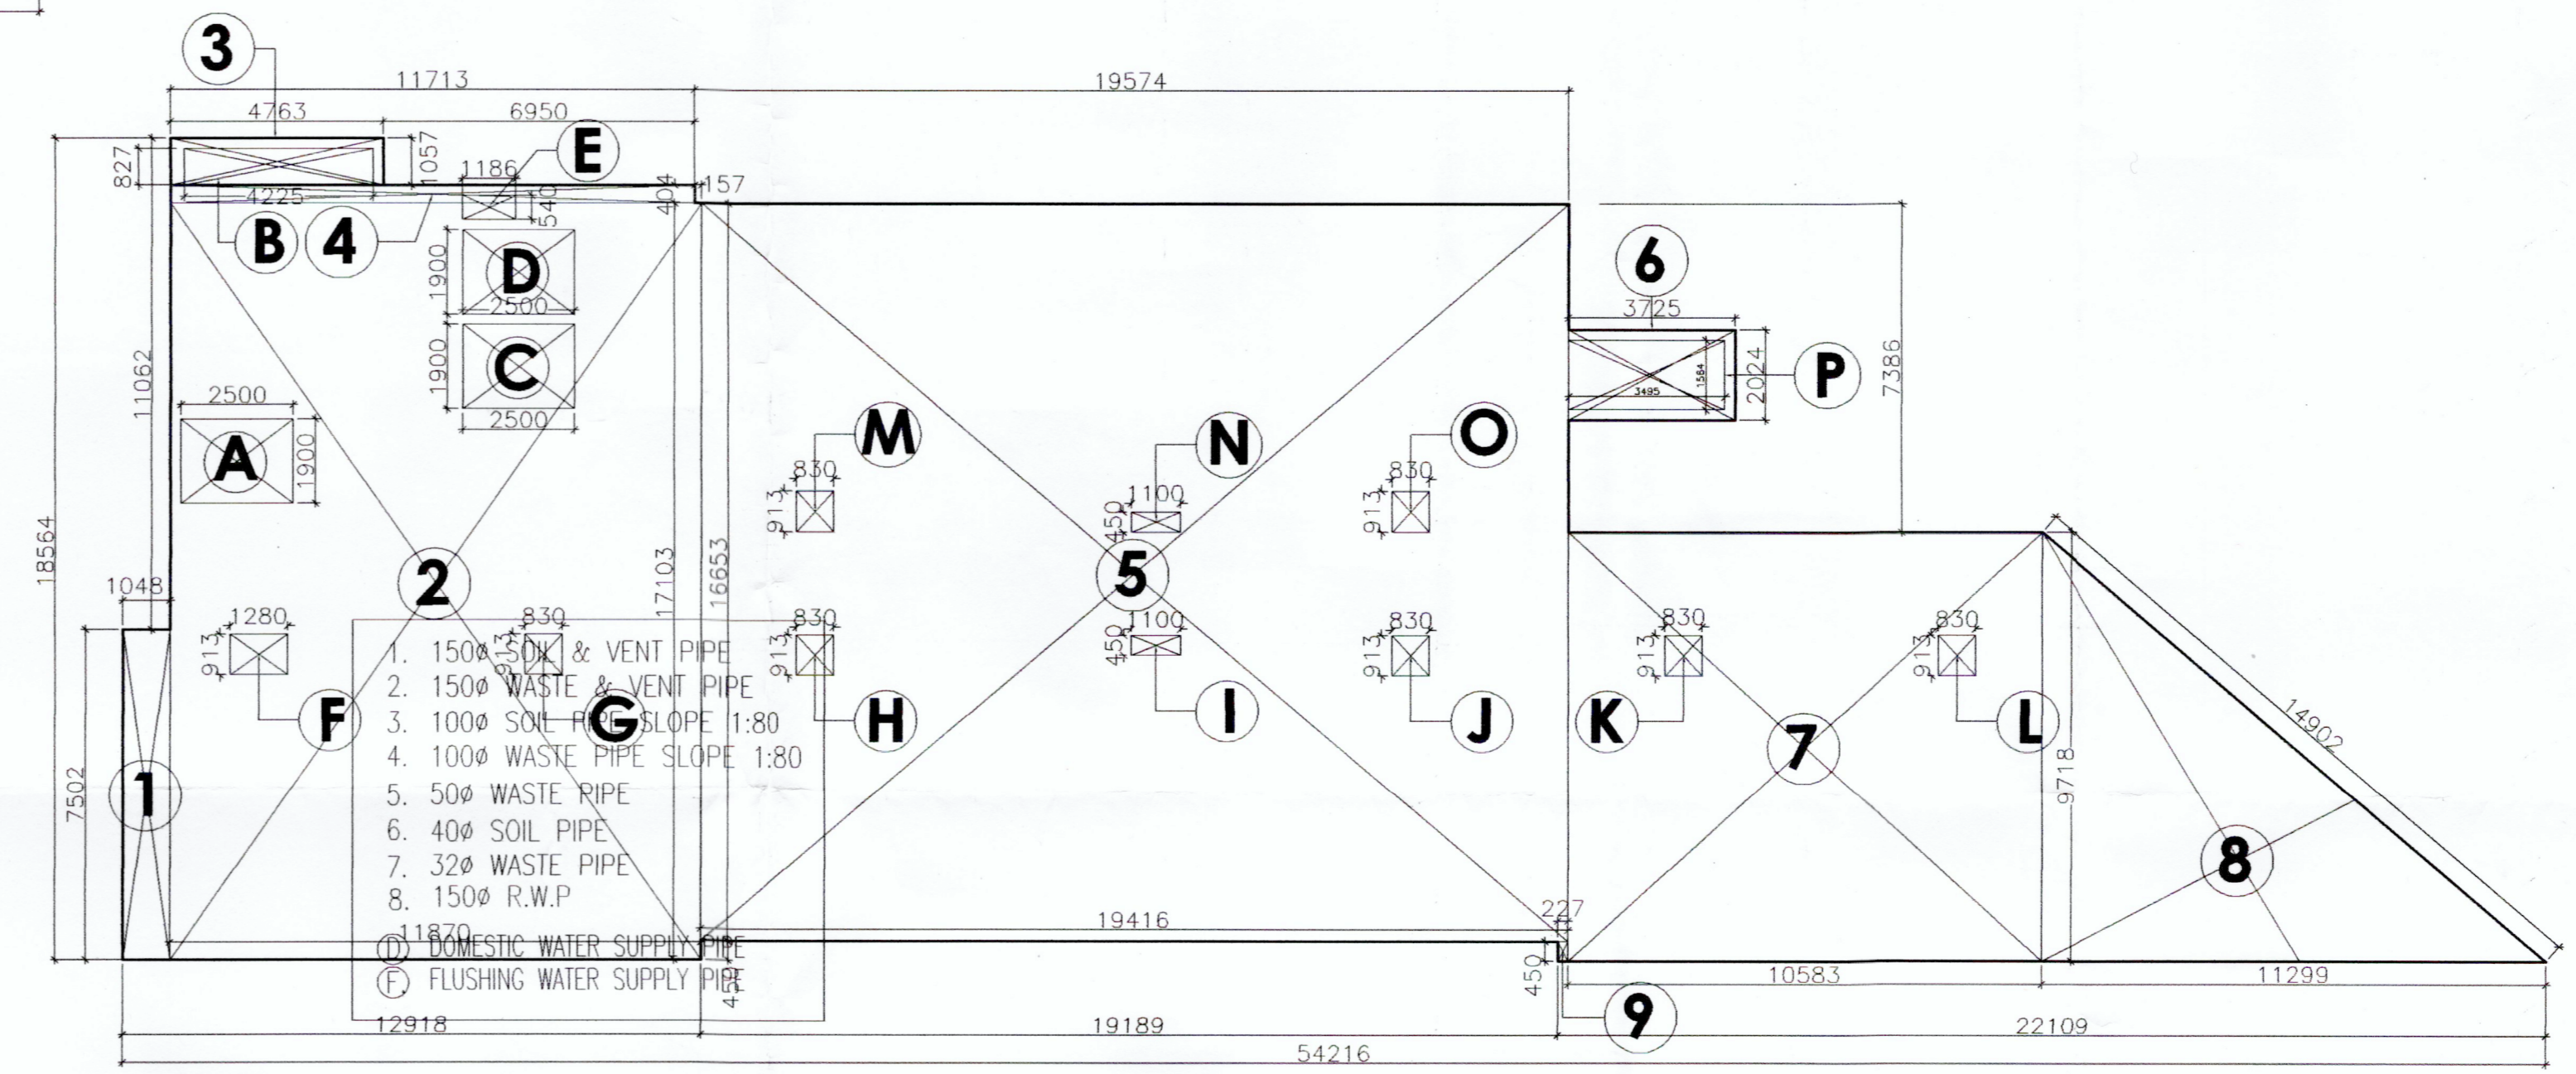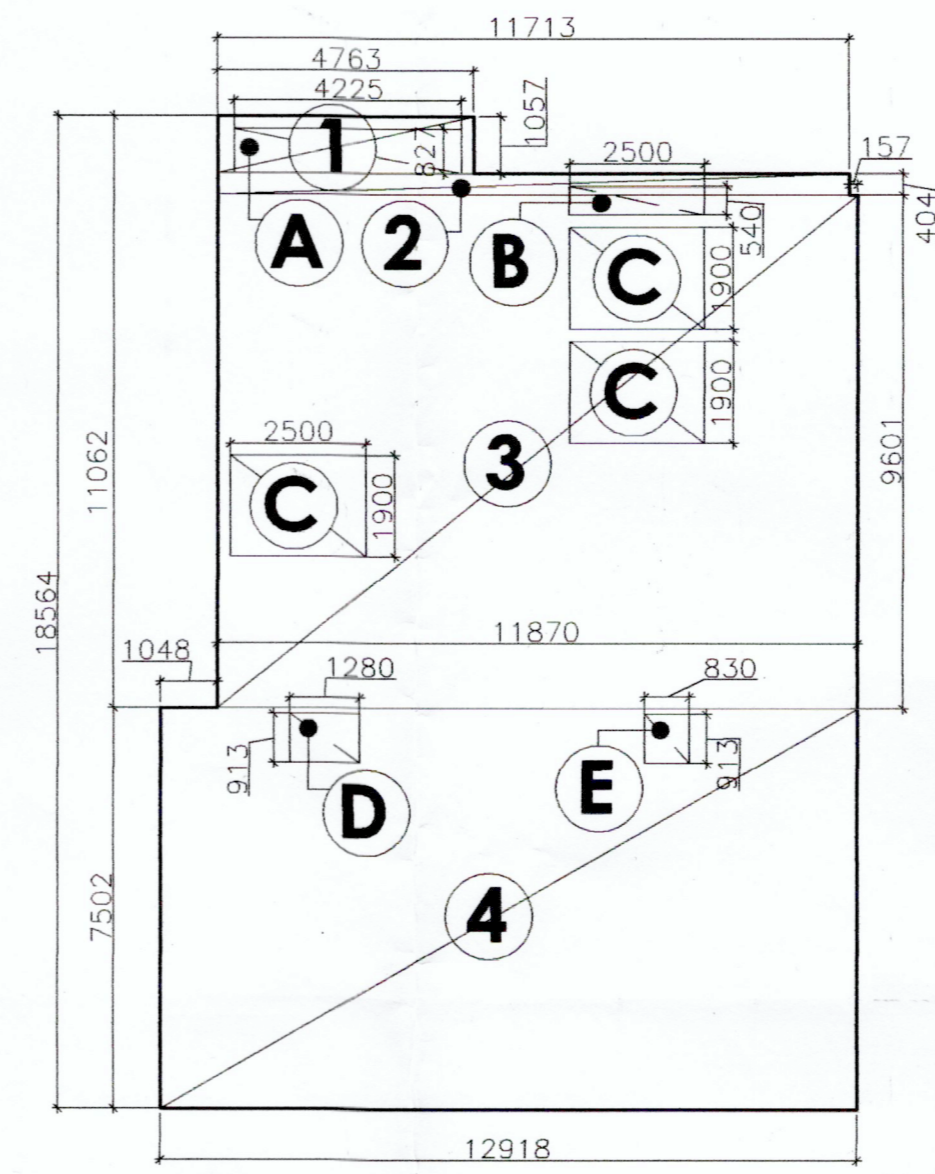

SERVICE FLOOR AREA DETAIL

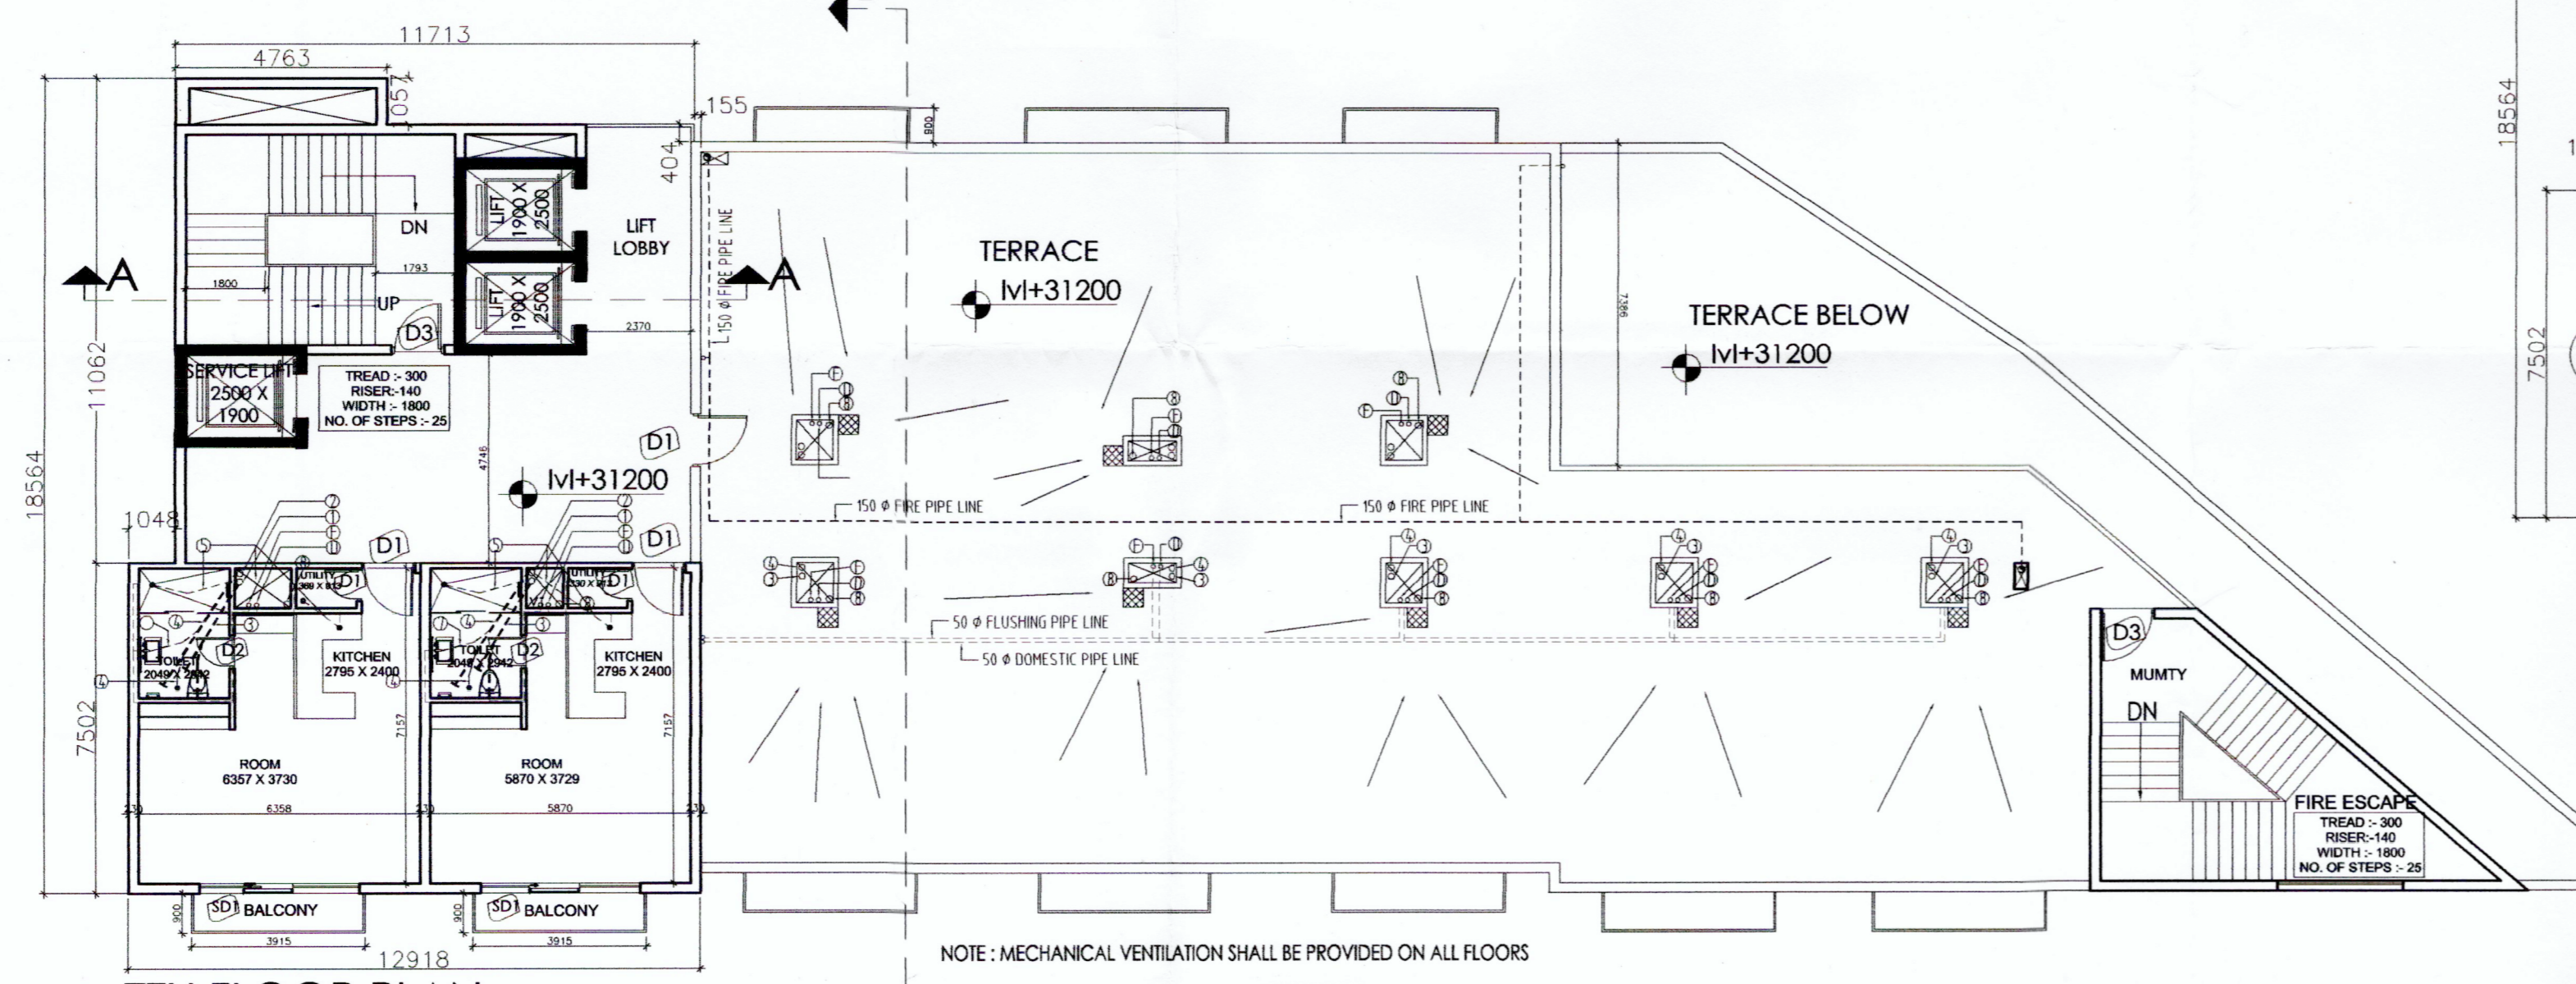

7TH FLOOR PLAN

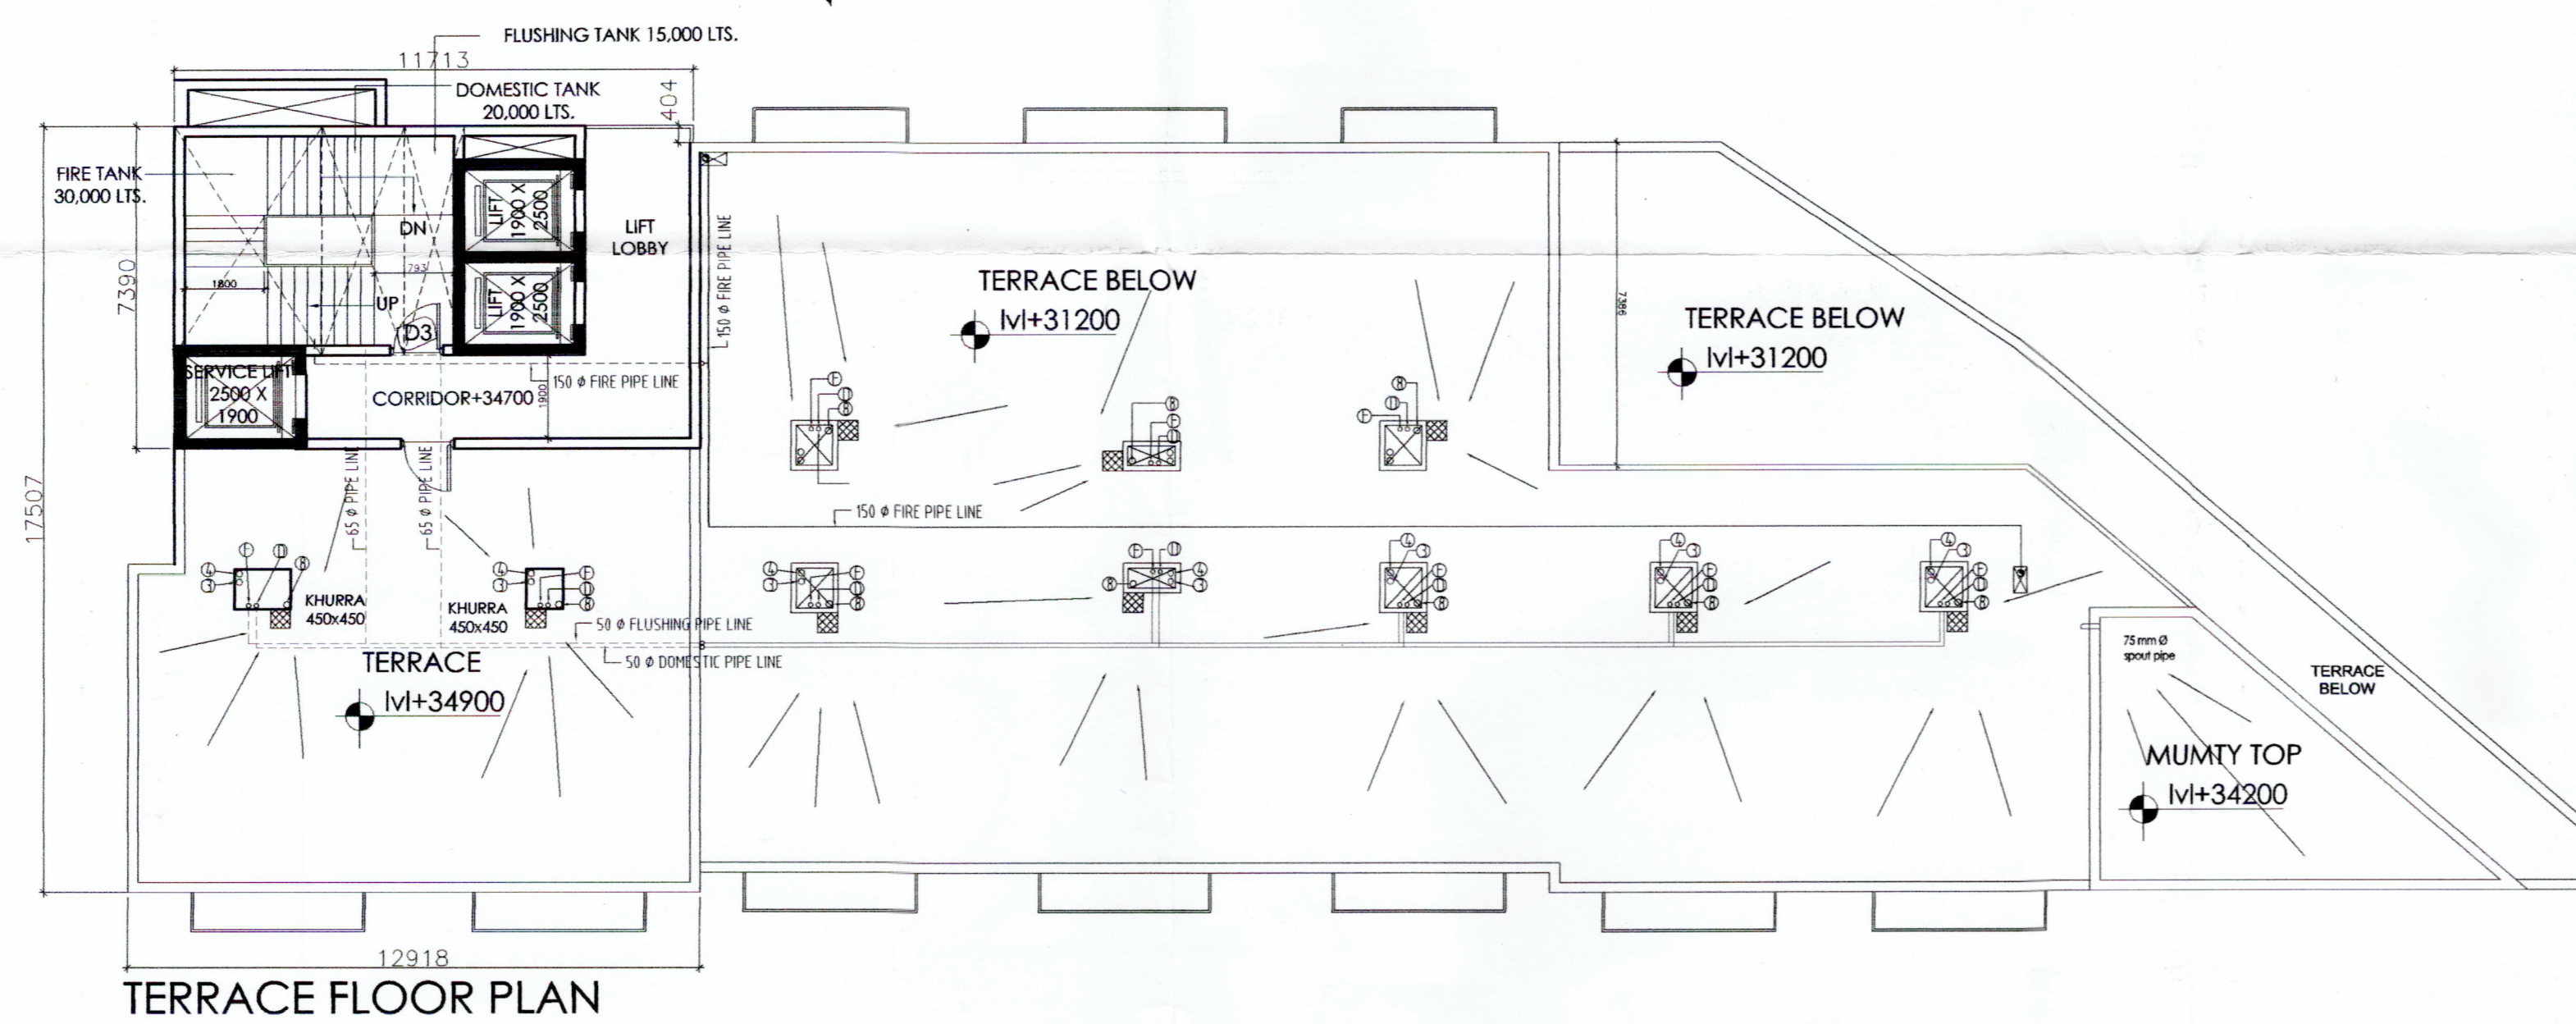

TERRACE FLOOR PLAN

SERVICE FLOOR AREA		
TYPE	SIZE	AREA
1	1.048 X 7.502	7.862
2	11.870 X 17.103	203.012
3	4.763 X 1.057	5.034
4	11.713 X 0.404	4.732
5	19.416 X 16.653	323.334
6	3.725 X 2.024	7.539
7	10.583 X 9.718	102.845
8	0.5 X 11.299 X 9.718	54.901
9	0.227 X 0.450	0.102
TOTAL		709.361
DEDUCTIONS		
A	2.5 X 1.9	4.75
B	4.225 X 0.827	3.494
C	2.5 X 1.9	4.75
D	2.5 X 1.9	4.75
E	1.186 X 0.540	0.640
F	1.28 X 0.913	1.168
G	0.83 X 0.913	0.757
H	0.83 X 0.913	0.757
I	1.10 X 0.45	0.495
J	0.83 X 0.913	0.757
K	0.83 X 0.913	0.757
L	0.83 X 0.913	0.757
M	0.83 X 0.913	0.757
N	1.10 X 0.45	0.495
O	0.83 X 0.913	0.757
P	3.495 X 1.564	5.466
TOTAL DEDUCTION		31.307
TOTAL	709.361 - 31.307	678.054

7TH FLOOR AREA		
TYPE	SIZE	AREA(sq.m.)
1	4.763 X 1.057	5.034
2	11.713 X 0.404	4.732
3	11.870 X 9.601	113.963
4	12.918 X 7.502	96.910
TOTAL		220.639
DEDUCTION		
A	4.225 X 0.827	3.494
B	2.500 X 0.540	1.350
C	2.500 X 1.900 X 3	14.250
D	1.280 X 0.913	1.168
E	0.830 X 0.913	0.757
TOTAL DEDUCTION		21.019
TOTAL	220.639-21.019	199.62

DOOR / WINDOW OPENING SCHEDULE(7TH. FLOOR)				
S.NO	LABEL	SIZE(WXH)	LINTEL LVL	CILL LVL
1.	D	1200 X 2400	2400	-
2.	D1	750 X 2100	2100	-
3.	D2	1000 X 2400	2400	-
4.	D3	1200 X 2400	2400	-
7.	V1	750 X 600	2400	1800

OWNER'S SIGNATURE

ARCHITECT'S SIGNATURE: **KULMEET SHANGARI**
 ARCHITECT
 CA/97/21741

7TH. FLOOR, SERVICE FLOOR
 TERRACE FLOOR

CHECKED BY: APPROVED BY: PROJECT MANAGER

SCALE: 1:150

009

ACPL
 ACPL Design Ltd