


U.T.P. (Hq)
 Member Secretary
 B.P.C.


S.T.P. (G)
 Member
 B.P.C.

P. K. D.
 C.T.P. (Hr)
 Chairman
 B.P.C.

AB
 JB
 SD
 ATP

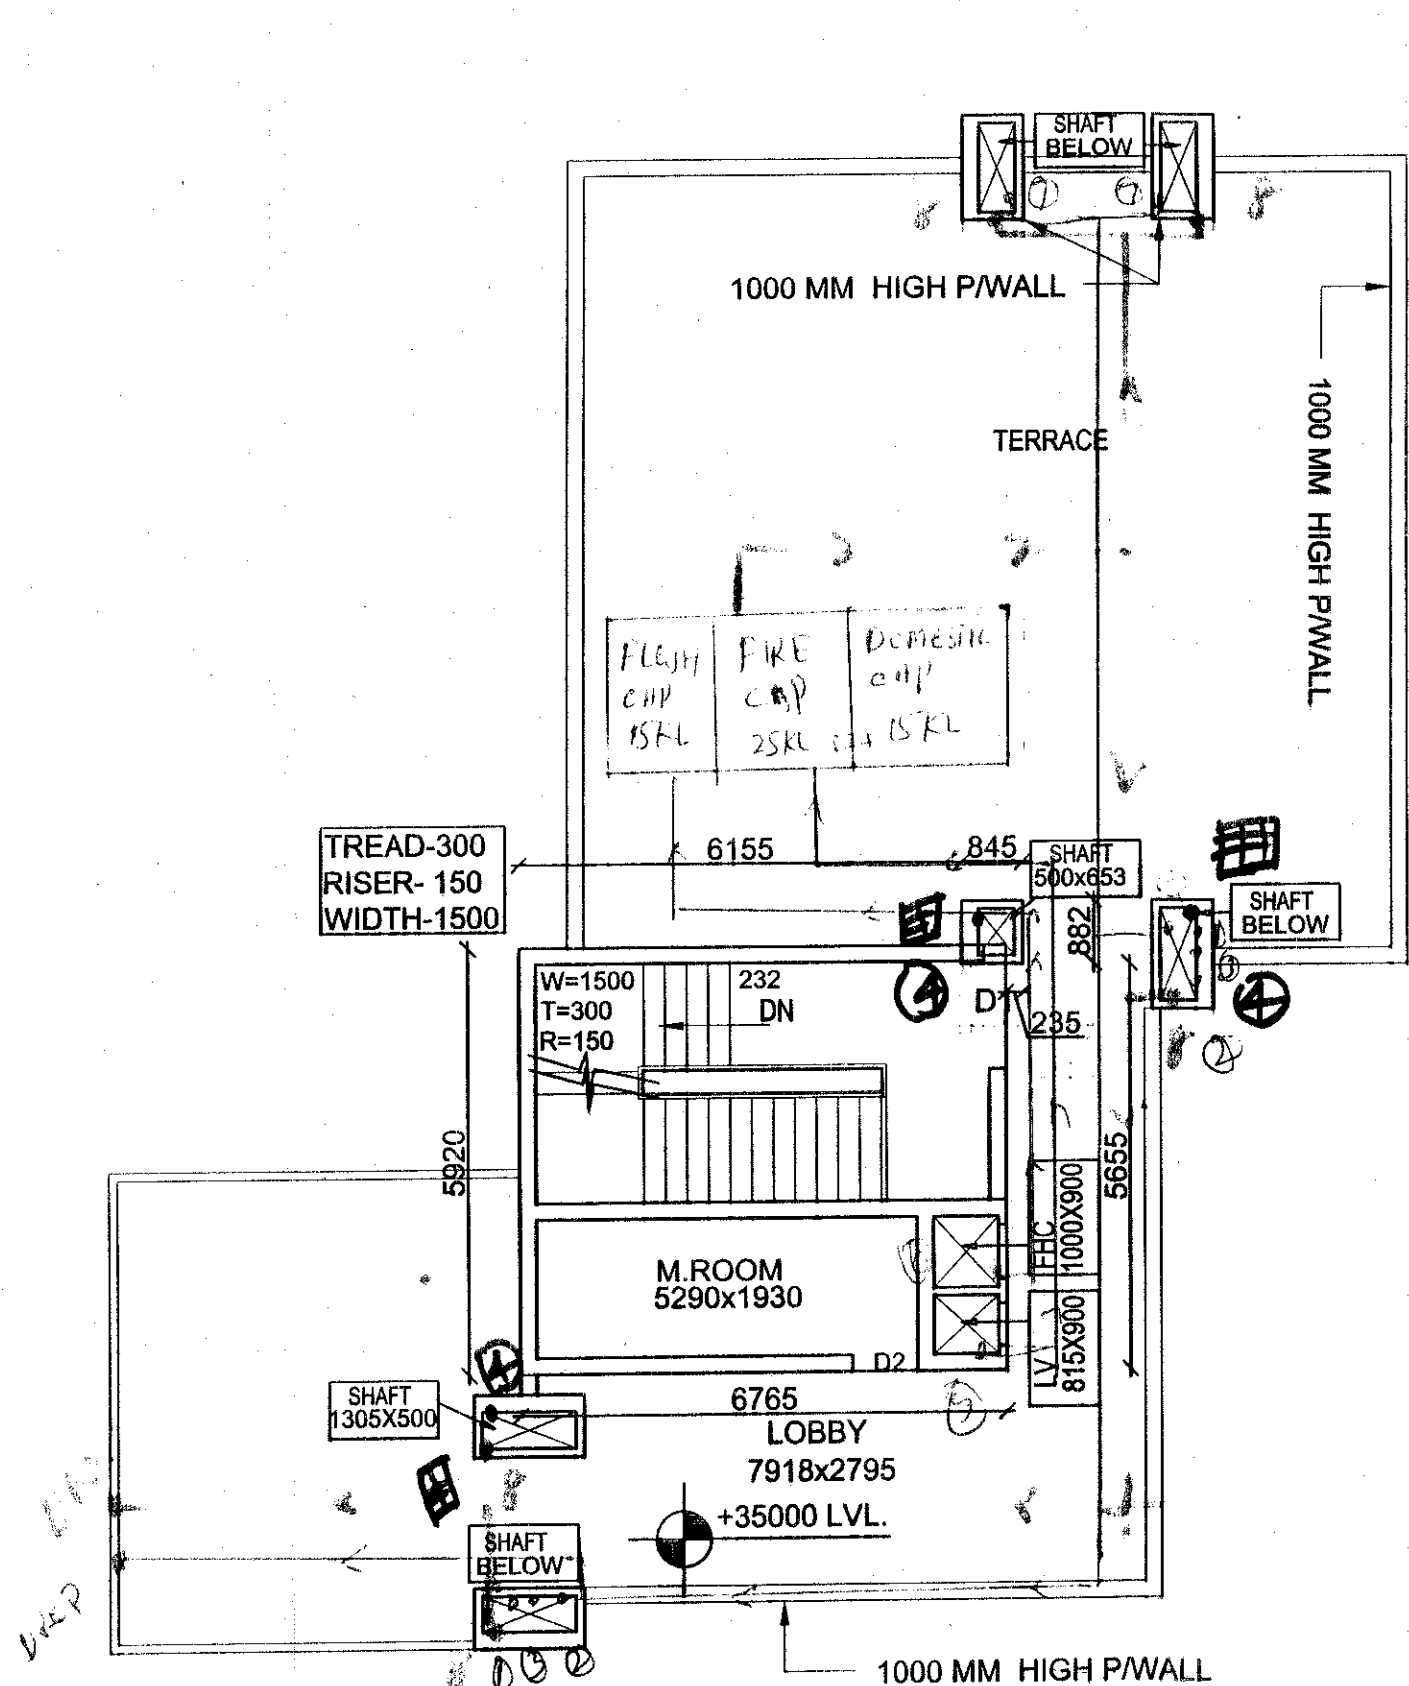


MUMTY/PLAN

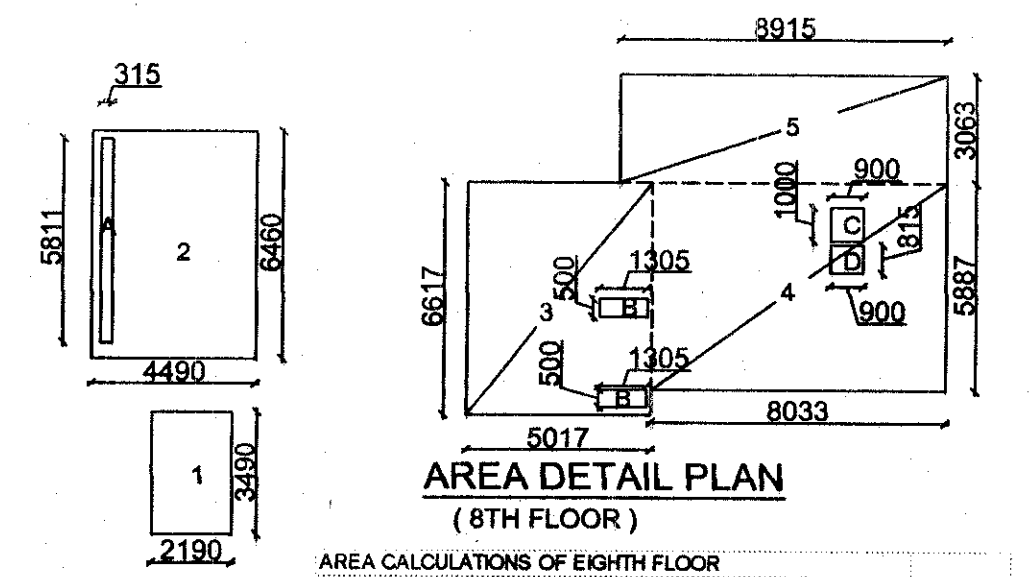

AREA CALCULATIONS OF EIGHTH FLOOR

S. NO.	SHAPE	LENGTH (HCR)	WIDTH (VERT.)	COUNTS	AREA (SQ.MTS.)
ADDITIONS =					
1	RECT.	2.19	3.49	1	7.643
2	RECT.	4.49	6.46	1	29.005
3	RECT.	5.017	6.617	1	33.197
4	RECT.	8.033	5.887	1	47.290
5	RECT.	8.915	3.063	1	27.307
TOTAL					144.443
DEDUCTIONS =					
A	RECT.	0.315	5.811	1	1.830
B	RECT.	1.305	0.5	2	1.305
C	RECT.	0.9	1	1	0.900
D	RECT.	0.9	0.815	1	0.734
TOTAL					4.769
EIGHTH FLOOR ARE					144.443 - 4.769
					139.674

MUMTY TERRACE PLAN

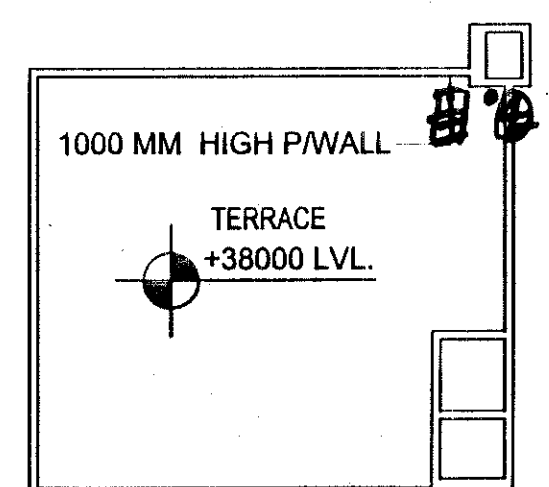


MUMTY/M. ROOM TERRACE PLAN

AREA CALCULATIONS OF MUMTY


S. NO.	SHAPE	LENGTH (HCR)	WIDTH (VERT.)	COUNTS	AREA (SQ.MTS.)
ADDITIONS =					
1	RECT.	6.765	5.92	1	40.046
TOTAL					40.046
DEDUCTIONS =					
A	RECT.	0.9	1	1	0.900
B	RECT.	0.9	0.815	1	0.734
TOTAL					1.634
MUMTY FLOOR ARE					40.046 - 1.634
					38.415

DOOR/WINDOWS SCHEDULE

TYPE	SIZE	S.LEVEL	L.LEVEL
D1	1500X2700	-	2700
D2	1000X2700	-	2700
D3	750X2100	-	2100
W1	2000X1950	750	2700

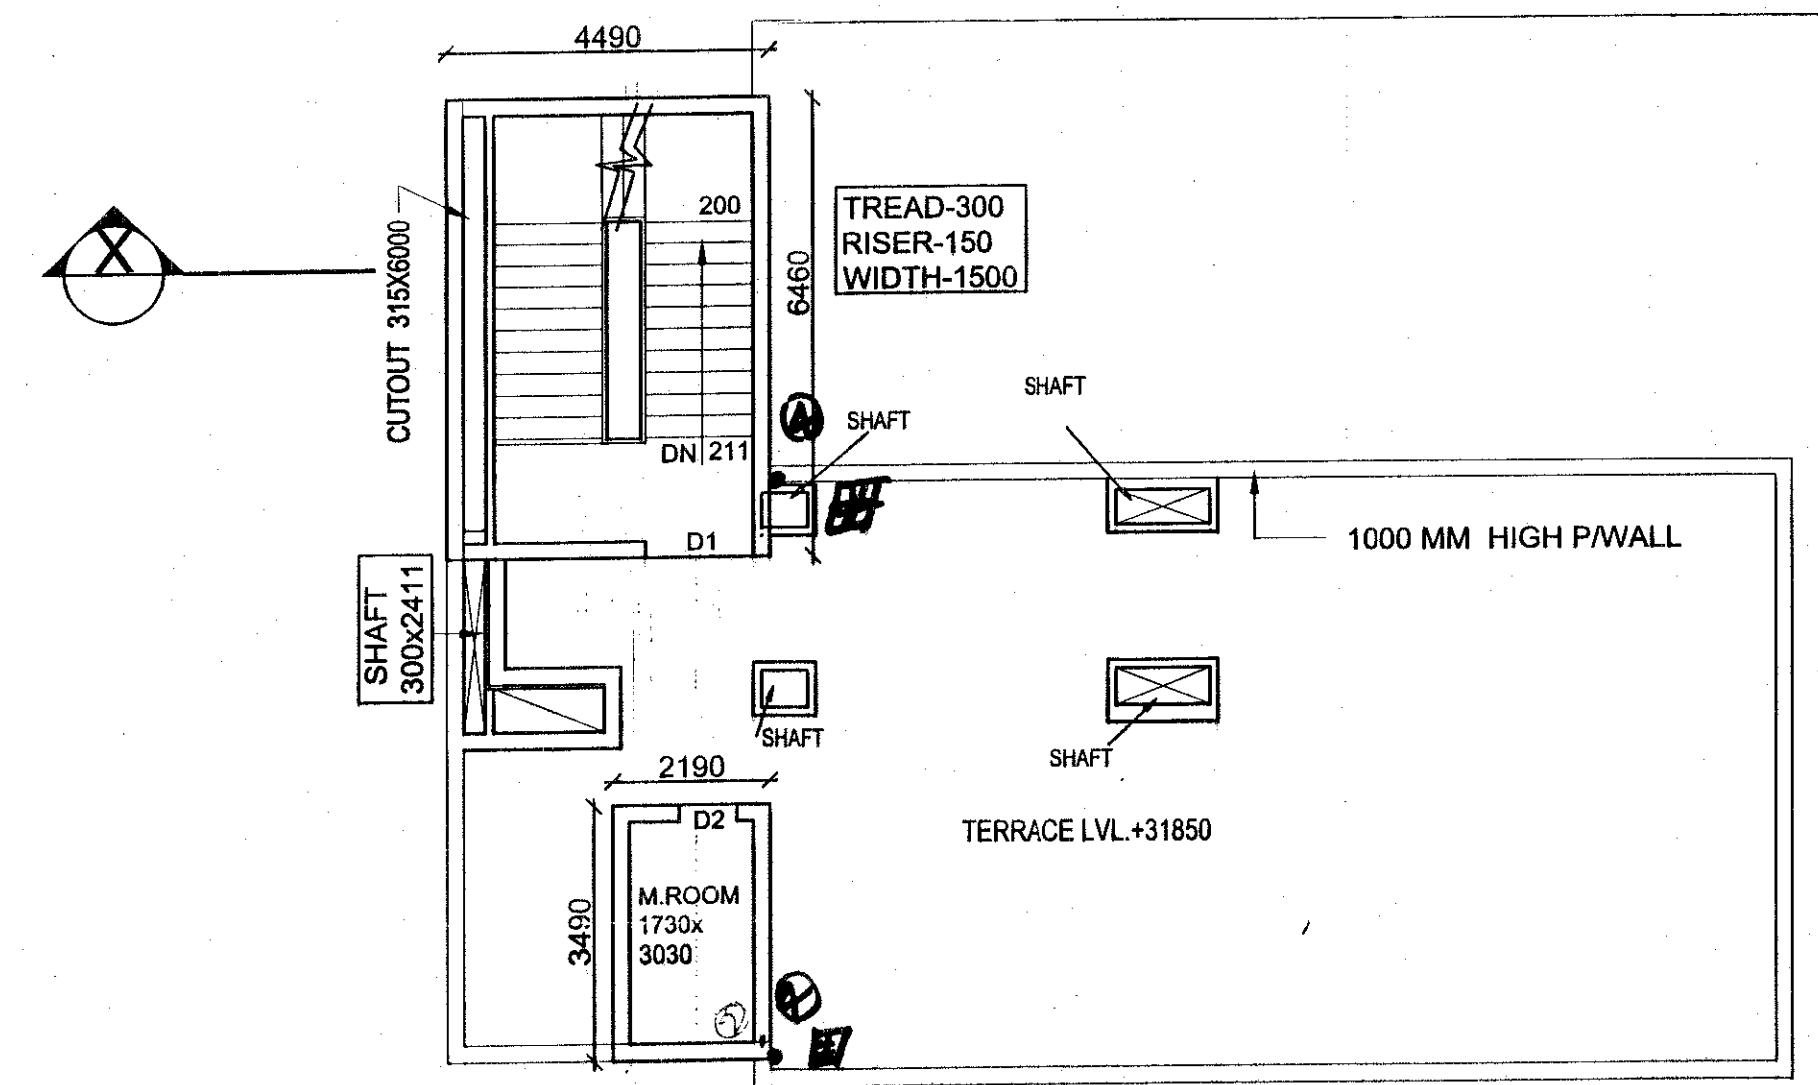

EIGHTH FLOOR PLAN

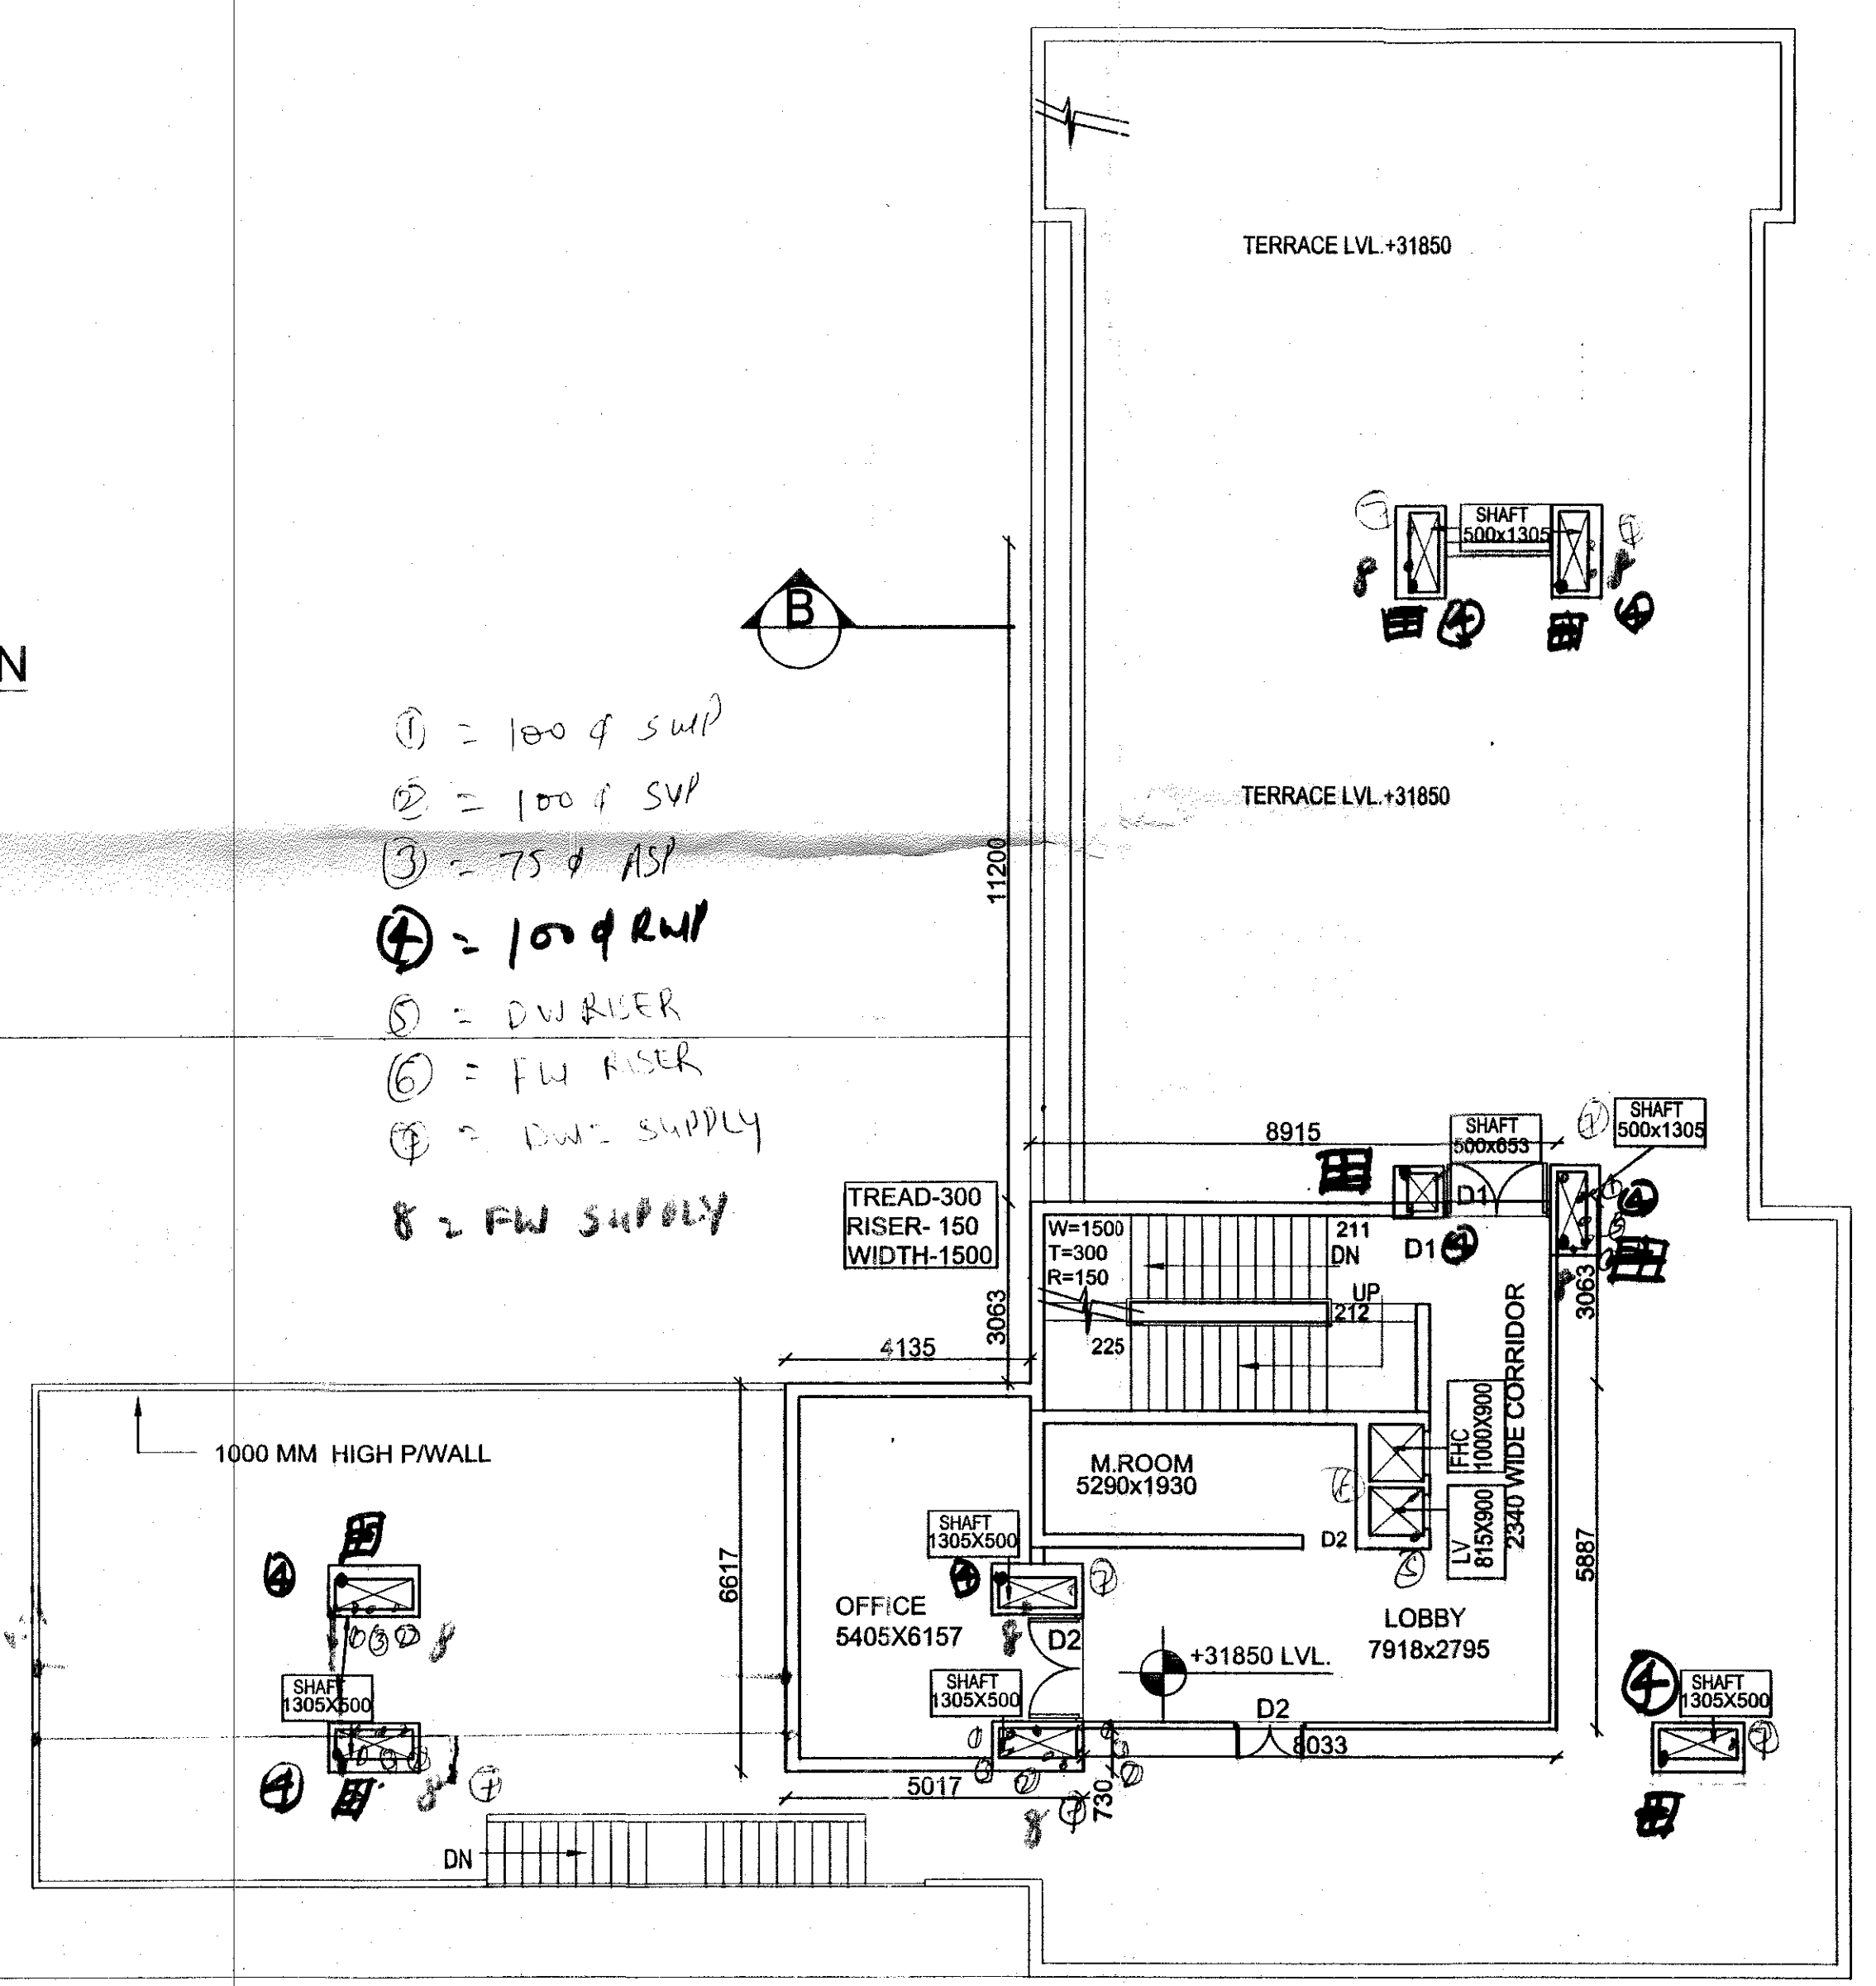

- ① = 100 q SUP
- ② = 100 q SUP
- ③ = 75 q SUP
- ④ = 100 q SUP
- ⑤ = DW RISER
- ⑥ = FW RISER
- ⑦ = FW SUPPLY
- ⑧ = FW SUPPLY

PROPOSED BUILDING PLAN OF COMMERCIAL COLONY
 MEASURING 2.362 ACRES (LICENCE NO. 278 OF 2007 DATED
 17.12.2007) IN SECTOR 61, GURGAON MANESAR URBAN
 COMPLEX BEING DEVELOPED BY ERA RESORTS PVT. LTD.

OWNER'S SIGN:-

For ERA Resorts Pvt. L

SCALE:-

1:100

ARCHITECT'S SIGN:-

Ar. Amandeep (B. Arch)

CA/2000/26945

116, AKD Tower, Sec-14, Gurgaon

Ph: 9810352510, 2325565

DRG. TITLE:- EIGHTH FLOOR, MUMTY, MUMTY/M. RM. TERR. PLAN