



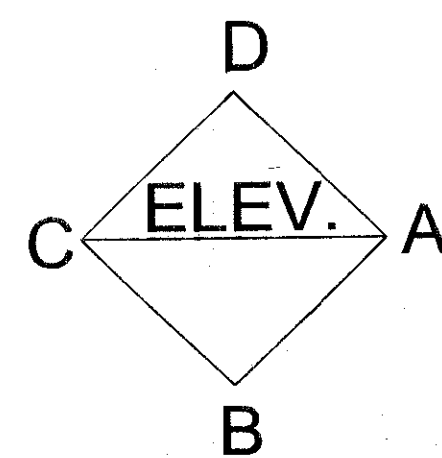


TYPE	SIZE	S.LEVEL	L.LEVEL
D1	1500X2700	-	2700
D2	1000X2700	-	2700
D3	750X2100	-	2100
W1	2000X1950	750	2700

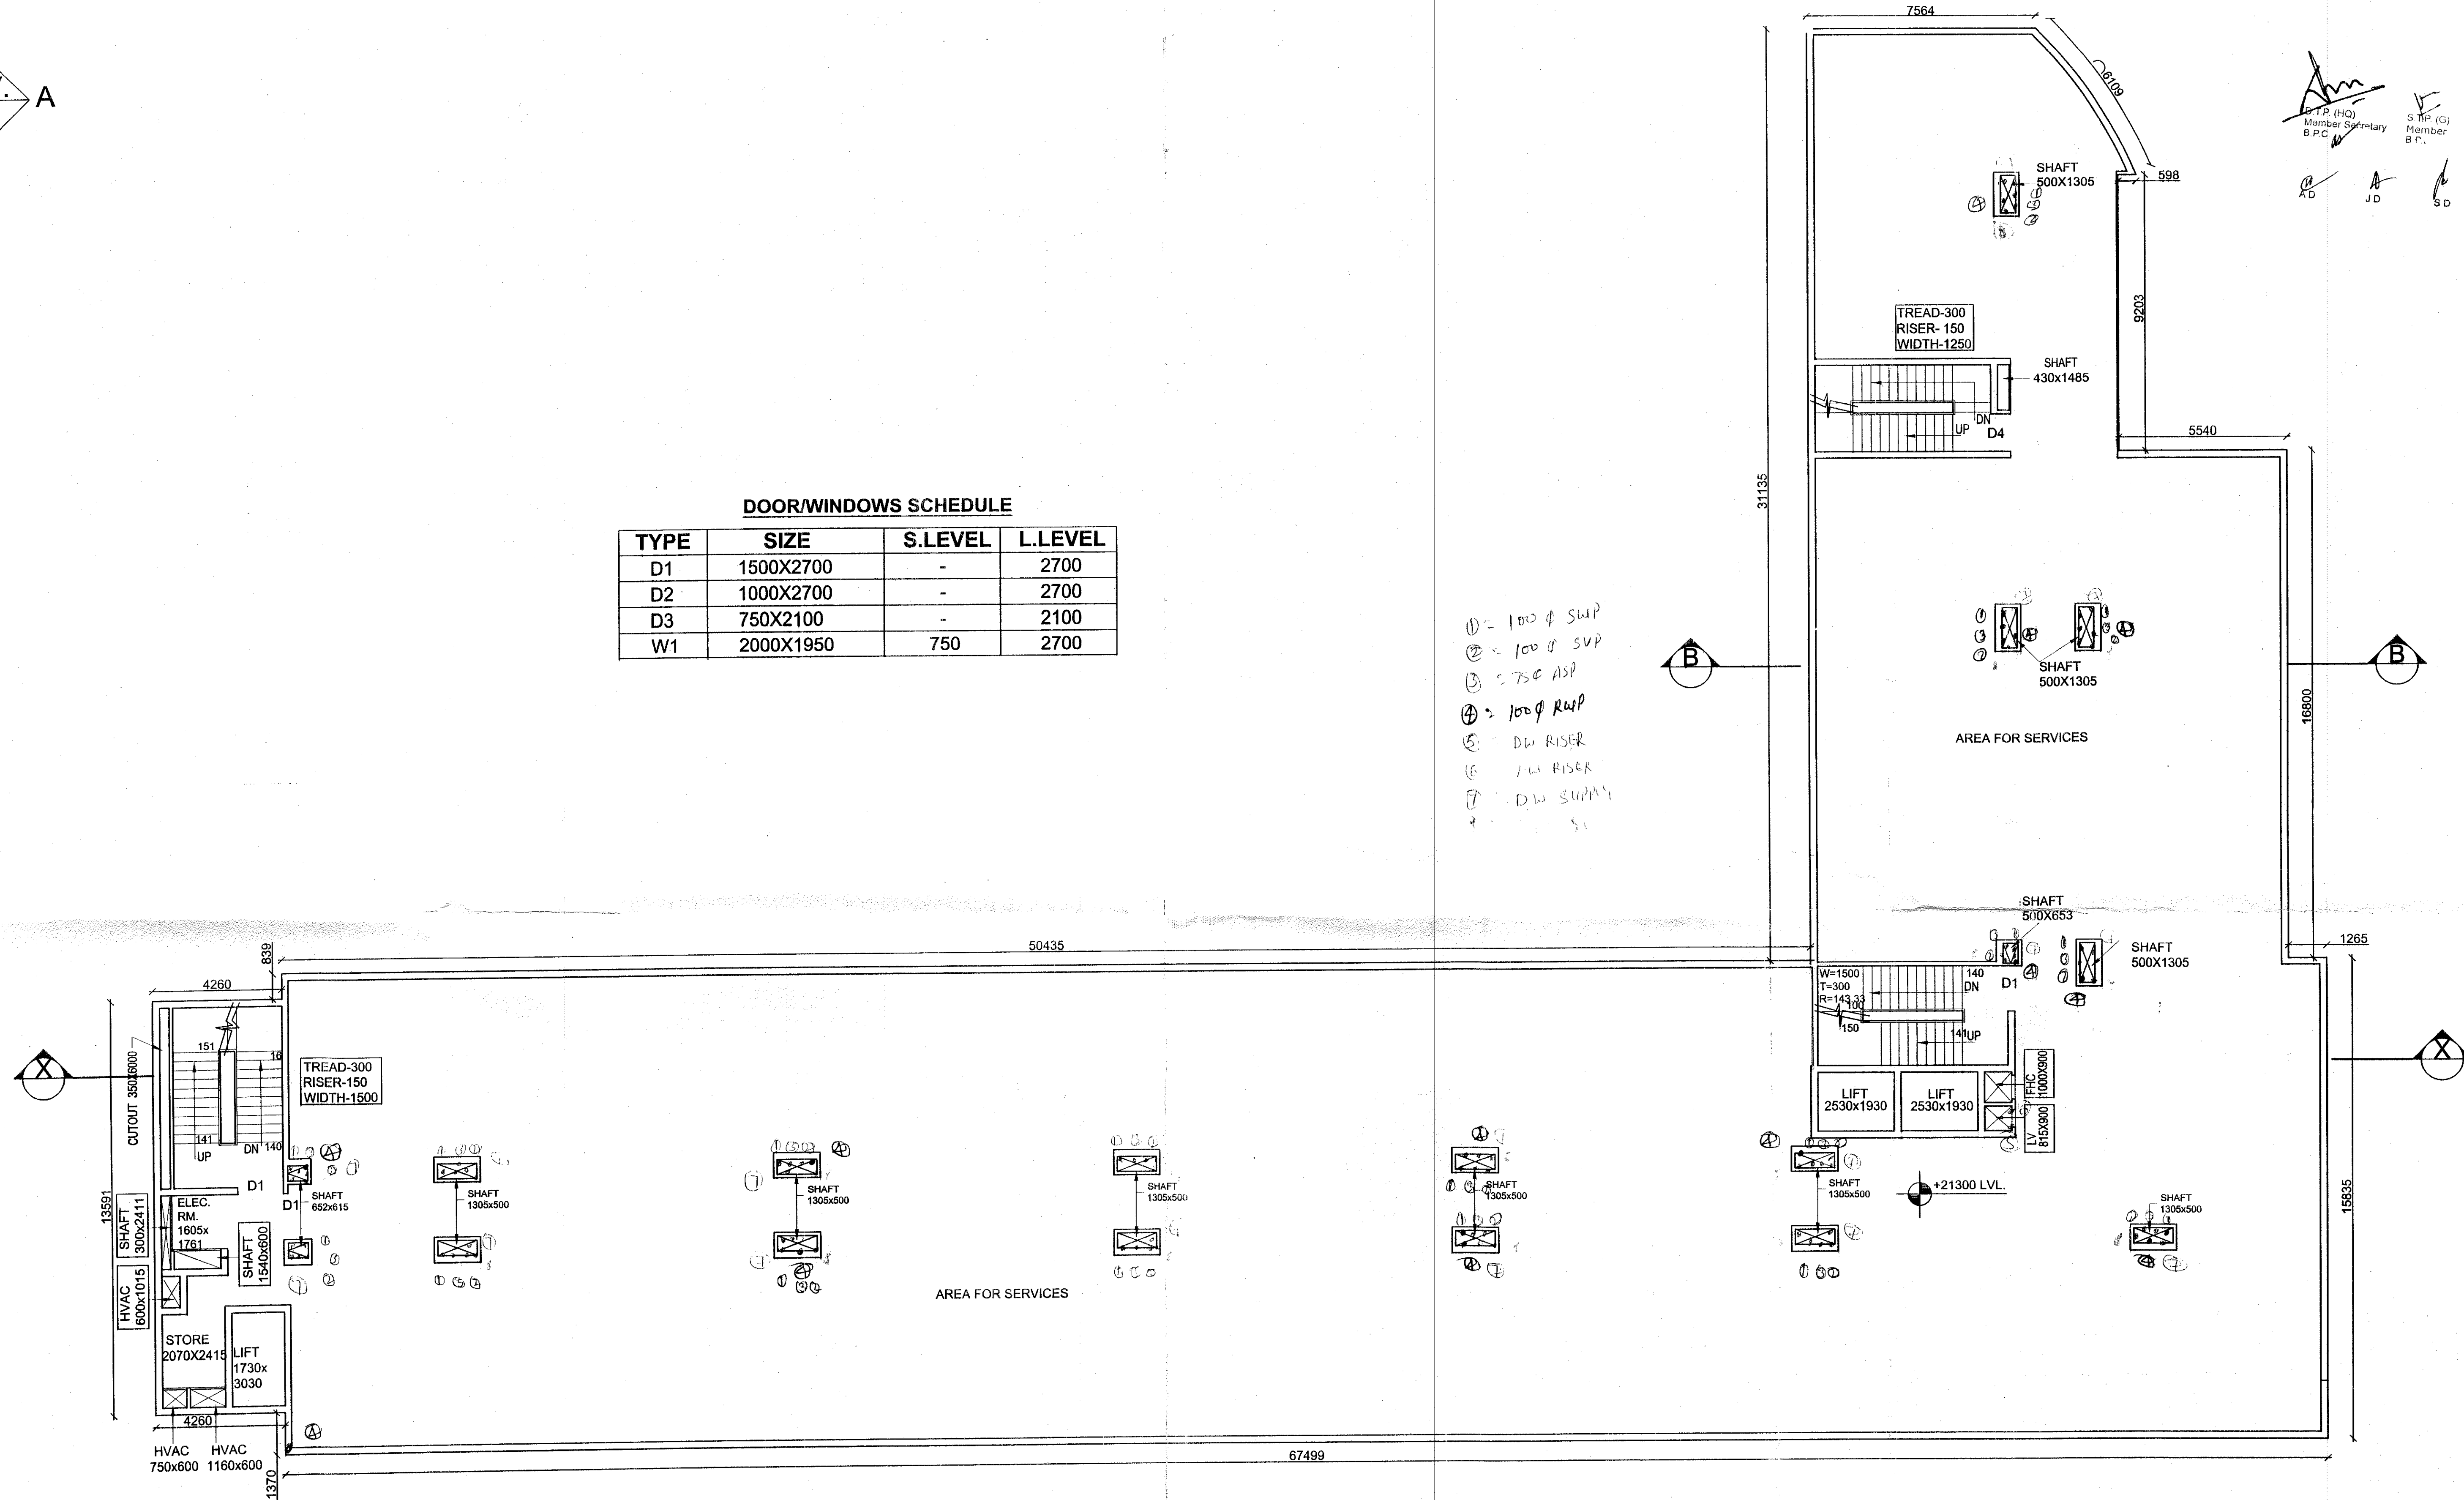

FIFTH/SERVICE FLOOR PLAN

PROPOSED BUILDING PLAN OF COMMERCIAL COLONY
MEASURING 2.362 ACRES (LICENCE NO. 278 OF 2007 DATED
17.12.2007) IN SECTOR 61, GURGAON MANESAR URBAN
COMPLEX BEING DEVELOPED BY ERA RESORTS PVT. LTD.

 

SCALE:-
1:100

OWNER'S SIGN:-

For ERA Resorts Pvt. Ltd.
Signature
Director

ARCHITECT'S SIGN:-

Signature
Ar. Amandeep (B.Arch)
CA/2000/26845
116, AKD Tower, Sec-14, Gurgaon
Ph. 9910352510, 2325565

DRG. TITLE:- FIFTH/SERVICE FLOOR PLAN

8, 9