



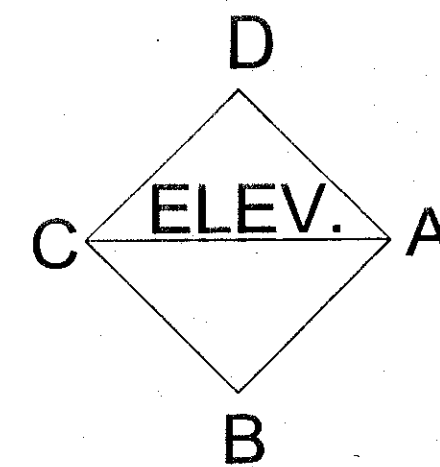


DOOR/WINDOWS SCHEDULE			
TYPE	SIZE	S.LEVEL	L.LEVEL
D1	1500X2700	-	2700
D2	1000X2700	-	2700
D3	750X2100	-	2100
W1	2000X1950	750	2700

- ① = 100 of SWP
- ② = 100 of SWP
- ③ = 75 of SWP
- ④ = 100 of SWP
- ⑤ = 100 of SWP
- ⑥ = 100 of SWP
- ⑦ = 100 of SWP
- ⑧ = 100 of SWP

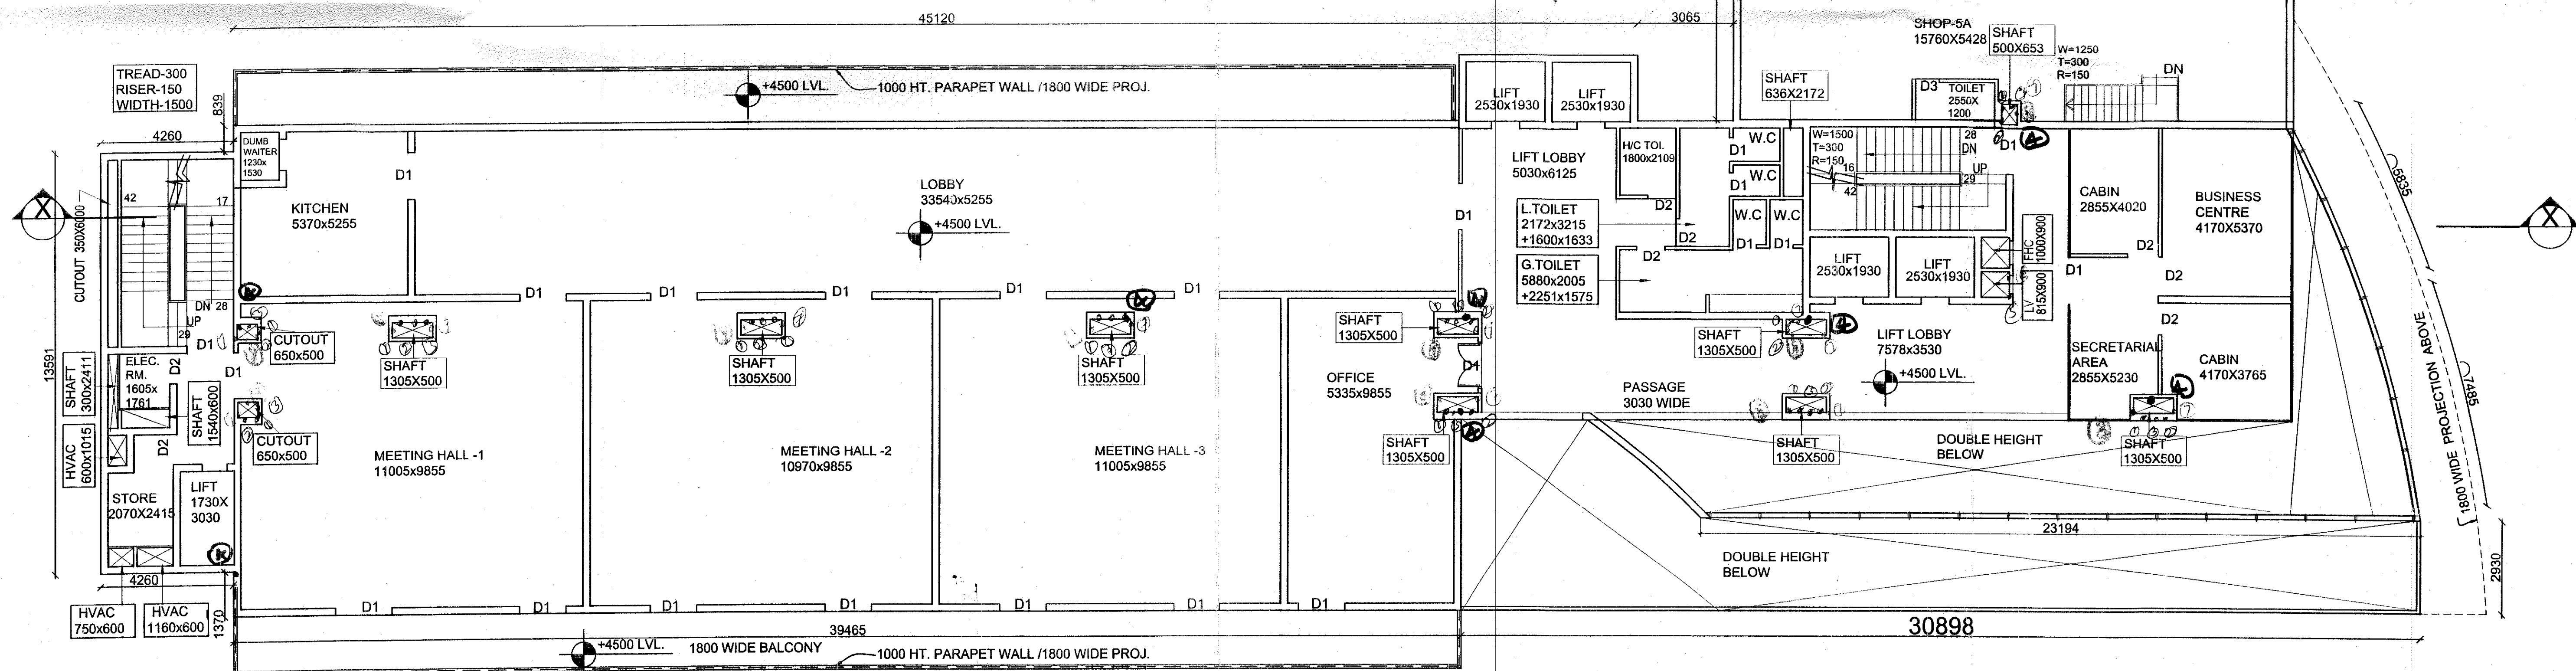

FIRST FLOOR PLAN

PROPOSED BUILDING PLAN OF COMMERCIAL COLONY
MEASURING 2.362 ACRES (LICENCE NO. 278 OF 2007 DATED
17.12.2007) IN SECTOR 61, GURGAON MANESAR URBAN
COMPLEX BEING DEVELOPED BY ERA RESORTS PVT. LTD.

 

SCALE:-

1:100

OWNER'S SIGN:-

Per ERA Resorts Pvt. Ltd.
Director

ARCHITECT'S SIGN:-

Per Mandeep (B.Arch)
CA/2000/26845
116, A-10 Tower, Sec-14, Gurgaon
Pin-122002

DRG. TITLE:- FIRST FLOOR PLAN