



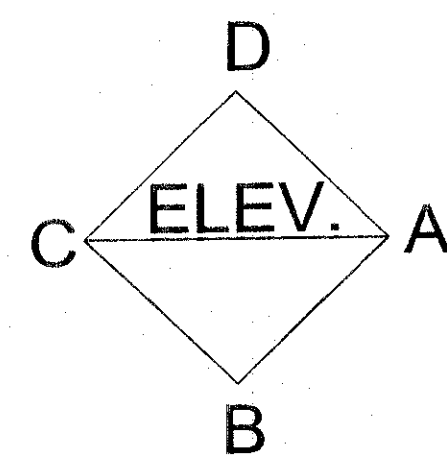


DOOR/WINDOWS SCHEDULE			
TYPE	SIZE	S.LEVEL	L.LEVEL
D1	1500X2700	-	2700
D2	1000X2700	-	2700
D3	750X2100	-	2100
W1	2000X1950	750	2700

D = 1000 SWP
② = 1000 SWP
③ 750 ASP
④ 1000 RWP
C DW RISK
G PW RISK
H TW SUPPLY
⑤ = 1000 SWP

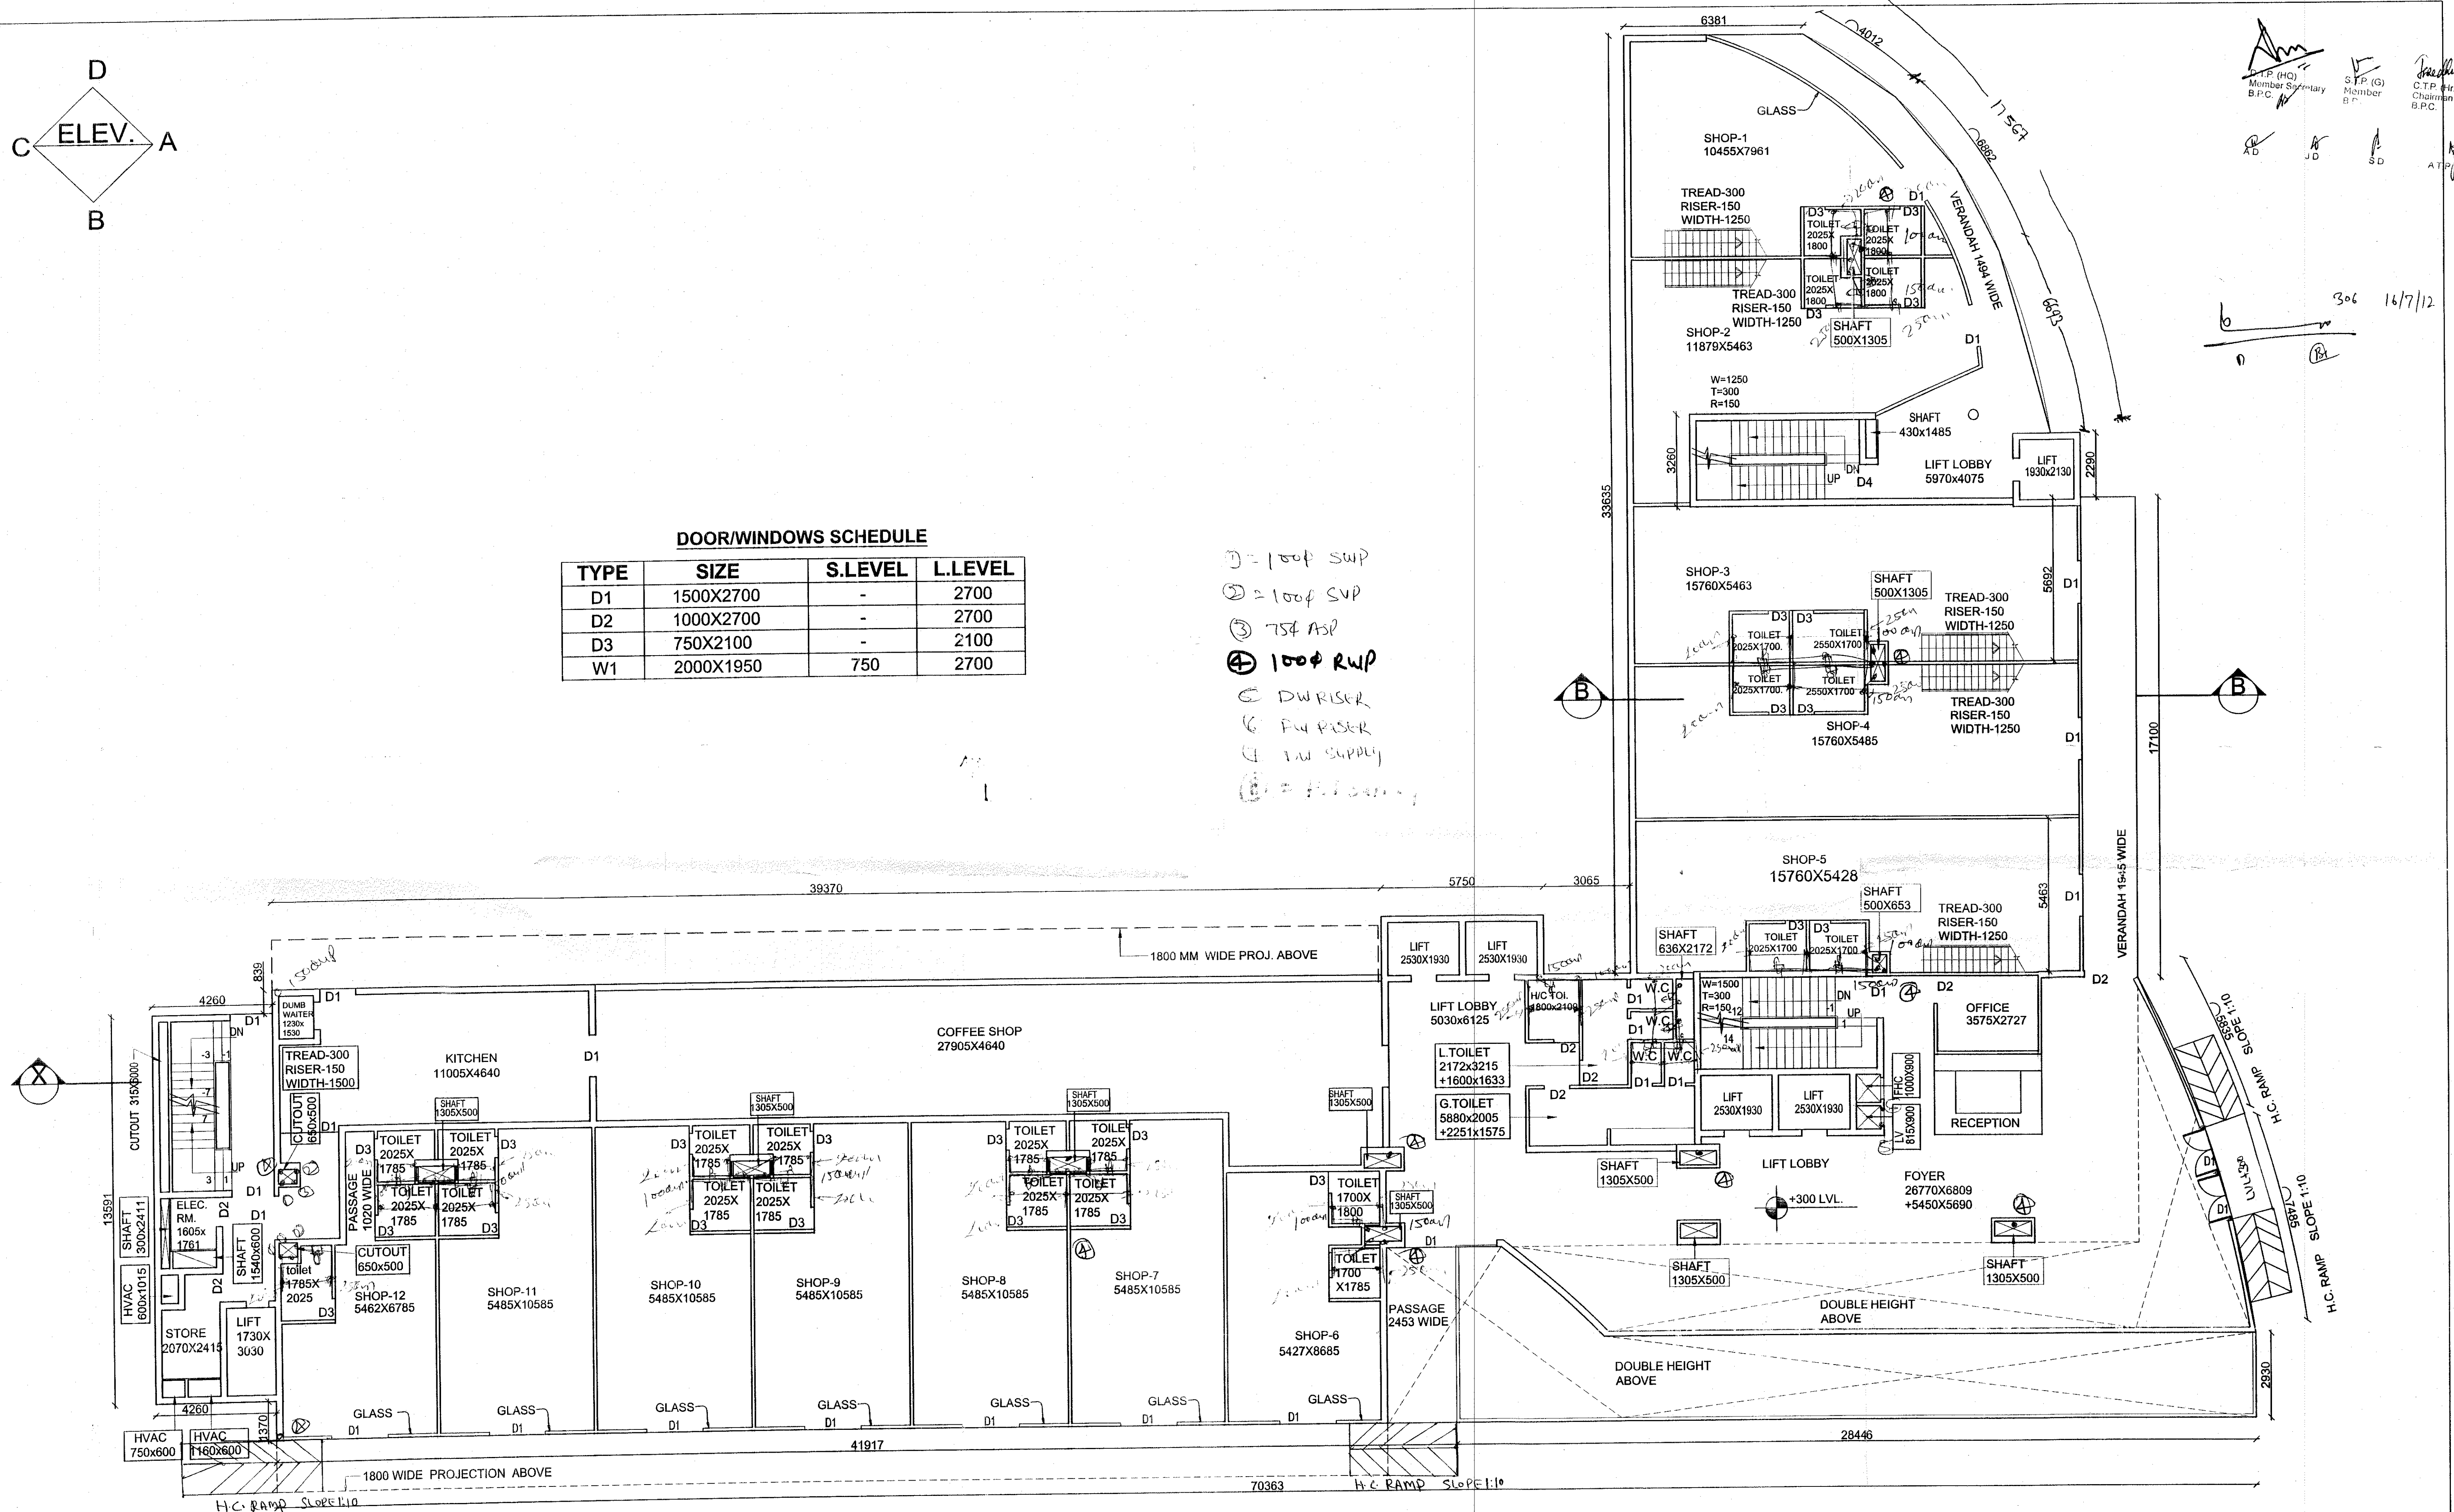

GROUND FLOOR PLAN

PROPOSED BUILDING PLAN OF COMMERCIAL COLONY
MEASURING 2.362 ACRES (LICENCE NO. 278 OF 2007 DATED
17.12.2007) IN SECTOR 61, GURGAON MANESAR URBAN
COMPLEX BEING DEVELOPED BY ERA RESORTS PVT. LTD.

 

SCALE:-

1:100

OWNER'S SIGN:-

For ERA Resorts Pvt. Ltd.
Director

ARCHITECT'S SIGN:-

Amanjeet
Ar. Amanjeet (B.Arch)
CA/2000/26845
116, AKD Tower, Sec-14, Gurgaon
Ph. 9810352510/2325555

DRG. TITLE:- GROUND FLOOR PLAN