



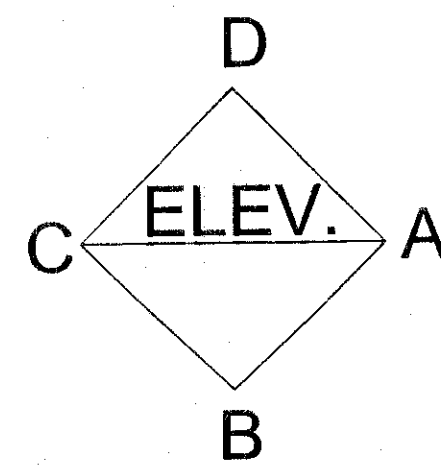

AREA CALCULATIONS OF SEVENTH FLOOR

S. NO.	SHAPE	LENGTH (HOR.)	WIDTH (VERT.)	COUNTS	AREA (SQ.MTS.)
ADDITIONS =					
1	RECT.	4.49	13.591	1	61.024
2	RECT.	1.27	0.784	1	0.998
3	RECT.	11.365	7.604	1	86.419
4	RECT.	16.835	8.502	1	143.151
5	RECT.	13.365	12.995	1	172.778
6	RECT.	12.365	16.84	1	207.554
7	RECT.	12.873	3.28	1	42.213
TOTAL					719.498
DEDUCTIONS =					
A	RECT.	0.75	0.6	1	0.450
B	RECT.	1.18	0.6	1	0.708
C	RECT.	1.73	3.03	1	5.242
D	RECT.	0.6	1.015	1	0.609
E	RECT.	0.5	0.5	1	0.250
F	RECT.	0.65	0.5	1	0.325
G	RECT.	1.305	1.93	2	5.058
H	RECT.	2.53	0.6	1	1.518
I	RECT.	1.54	2.411	1	3.713
J	RECT.	0.3	6	1	1.800
K	RECT.	0.315	1	1	0.315
L	RECT.	0.9	0.815	1	0.733
M	RECT.	0.638	1.485	1	0.944
TOTAL					31.786


SEVEN FLOOR ARE 719.498 - 31.786 = 687.712

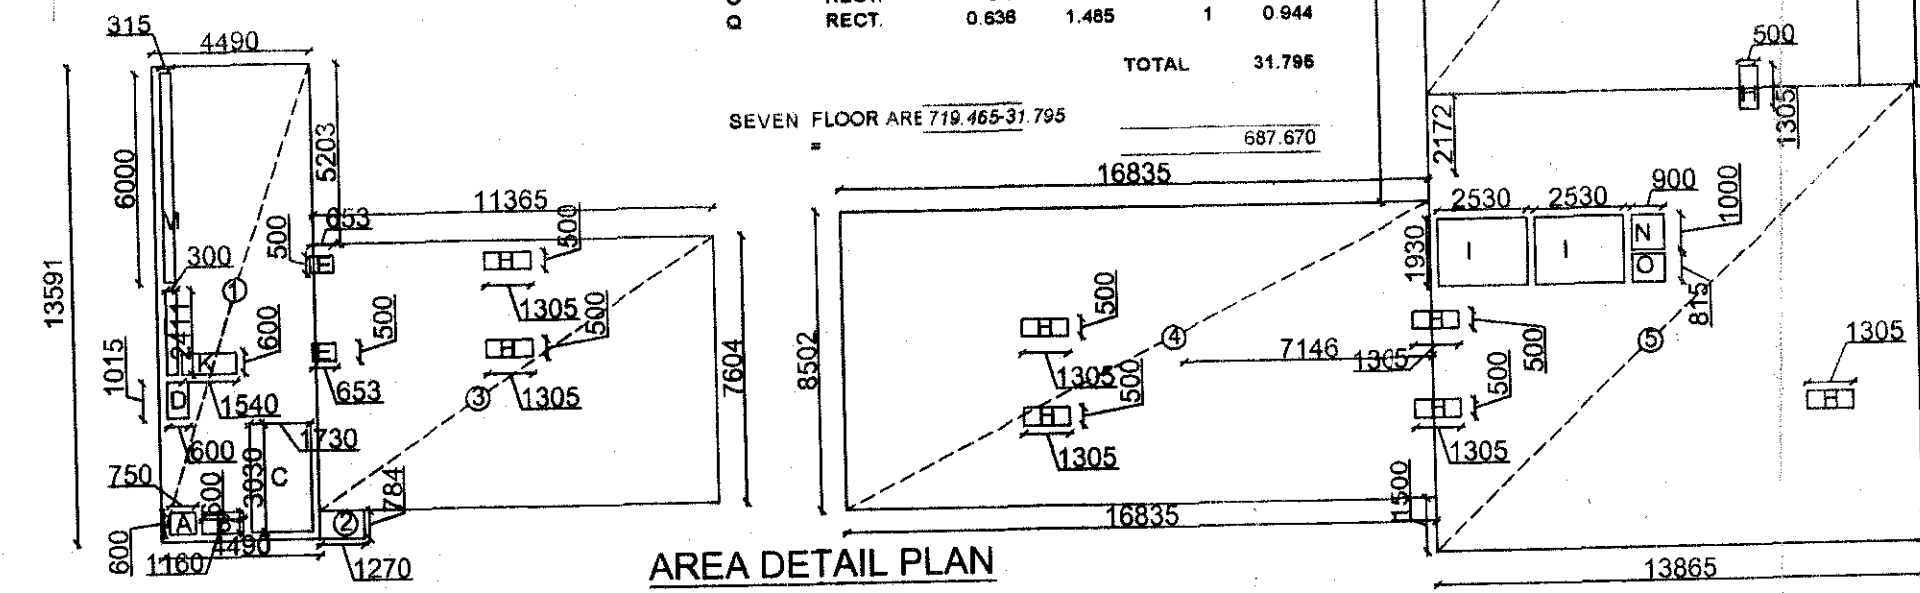


DOOR/WINDOWS SCHEDULE

TYPE	SIZE	S.LEVEL	L.LEVEL
D1	1500X2700	-	2700
D2	1000X2700	-	2700
D3	750X2100	-	2100
W1	2000X1950	750	2700

- ① = 100 φ SUP
- ② = 100 φ SUP
- ③ = 75 φ ASP
- ④ = 100 φ RUP
- ⑤ = DU RISER
- ⑥ = FU RISER
- ⑦ = DN SUPPLY
- ⑧ = FW SUPPLY

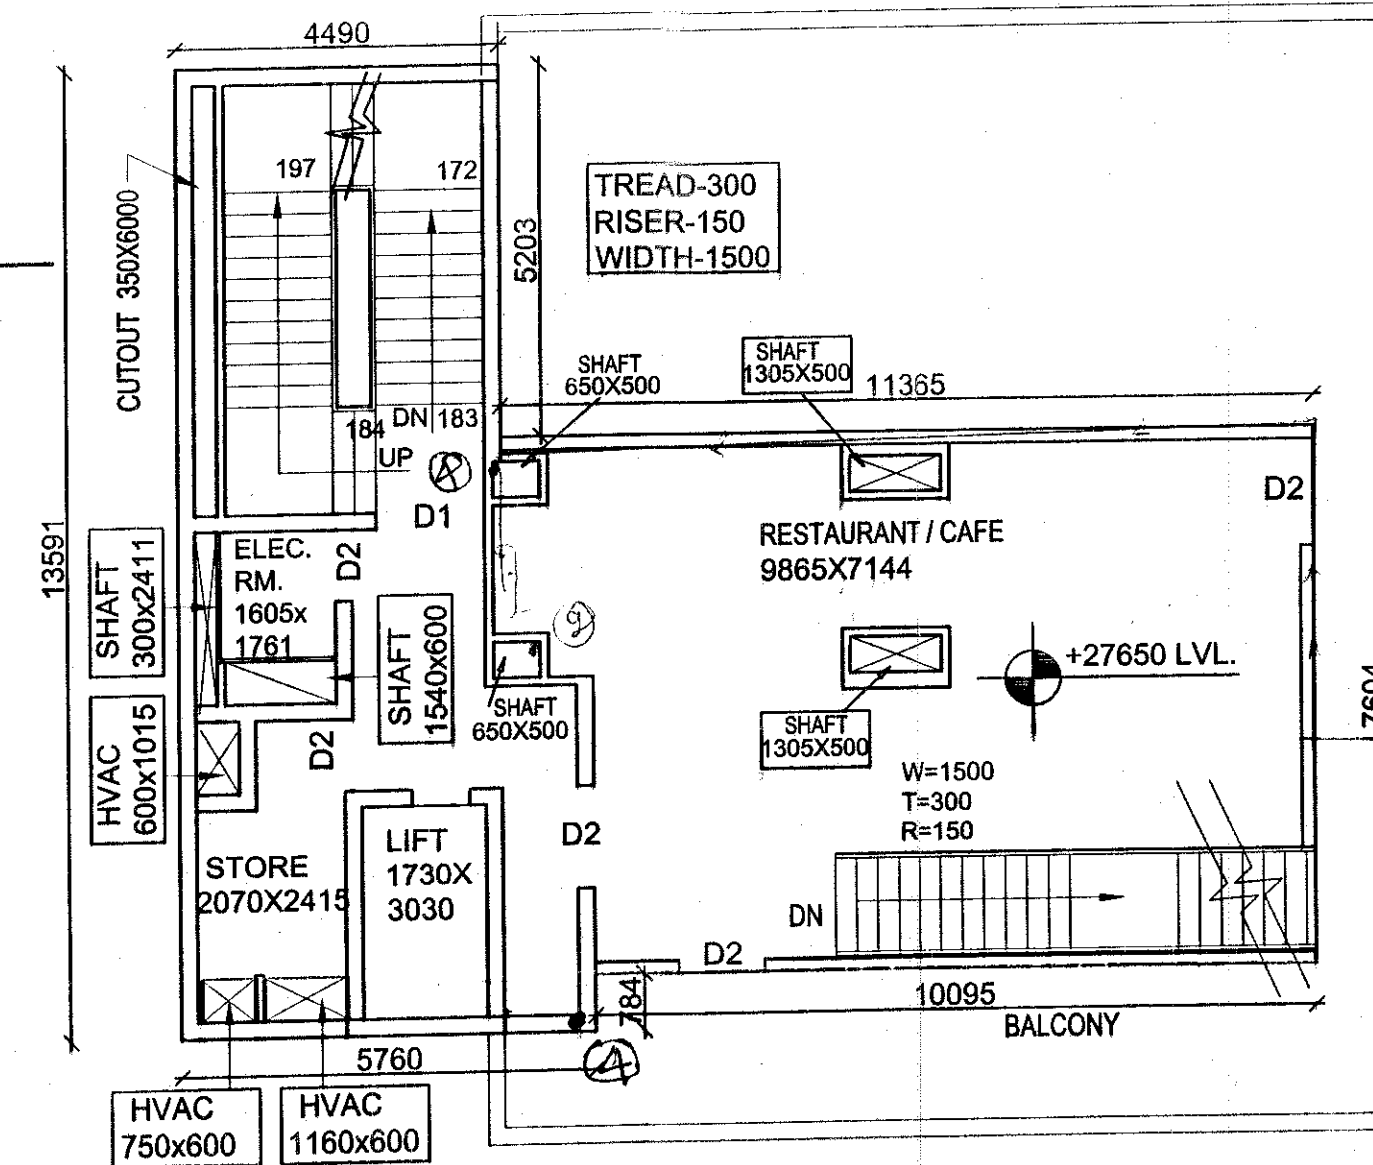

SEVENTH FLOOR PLAN

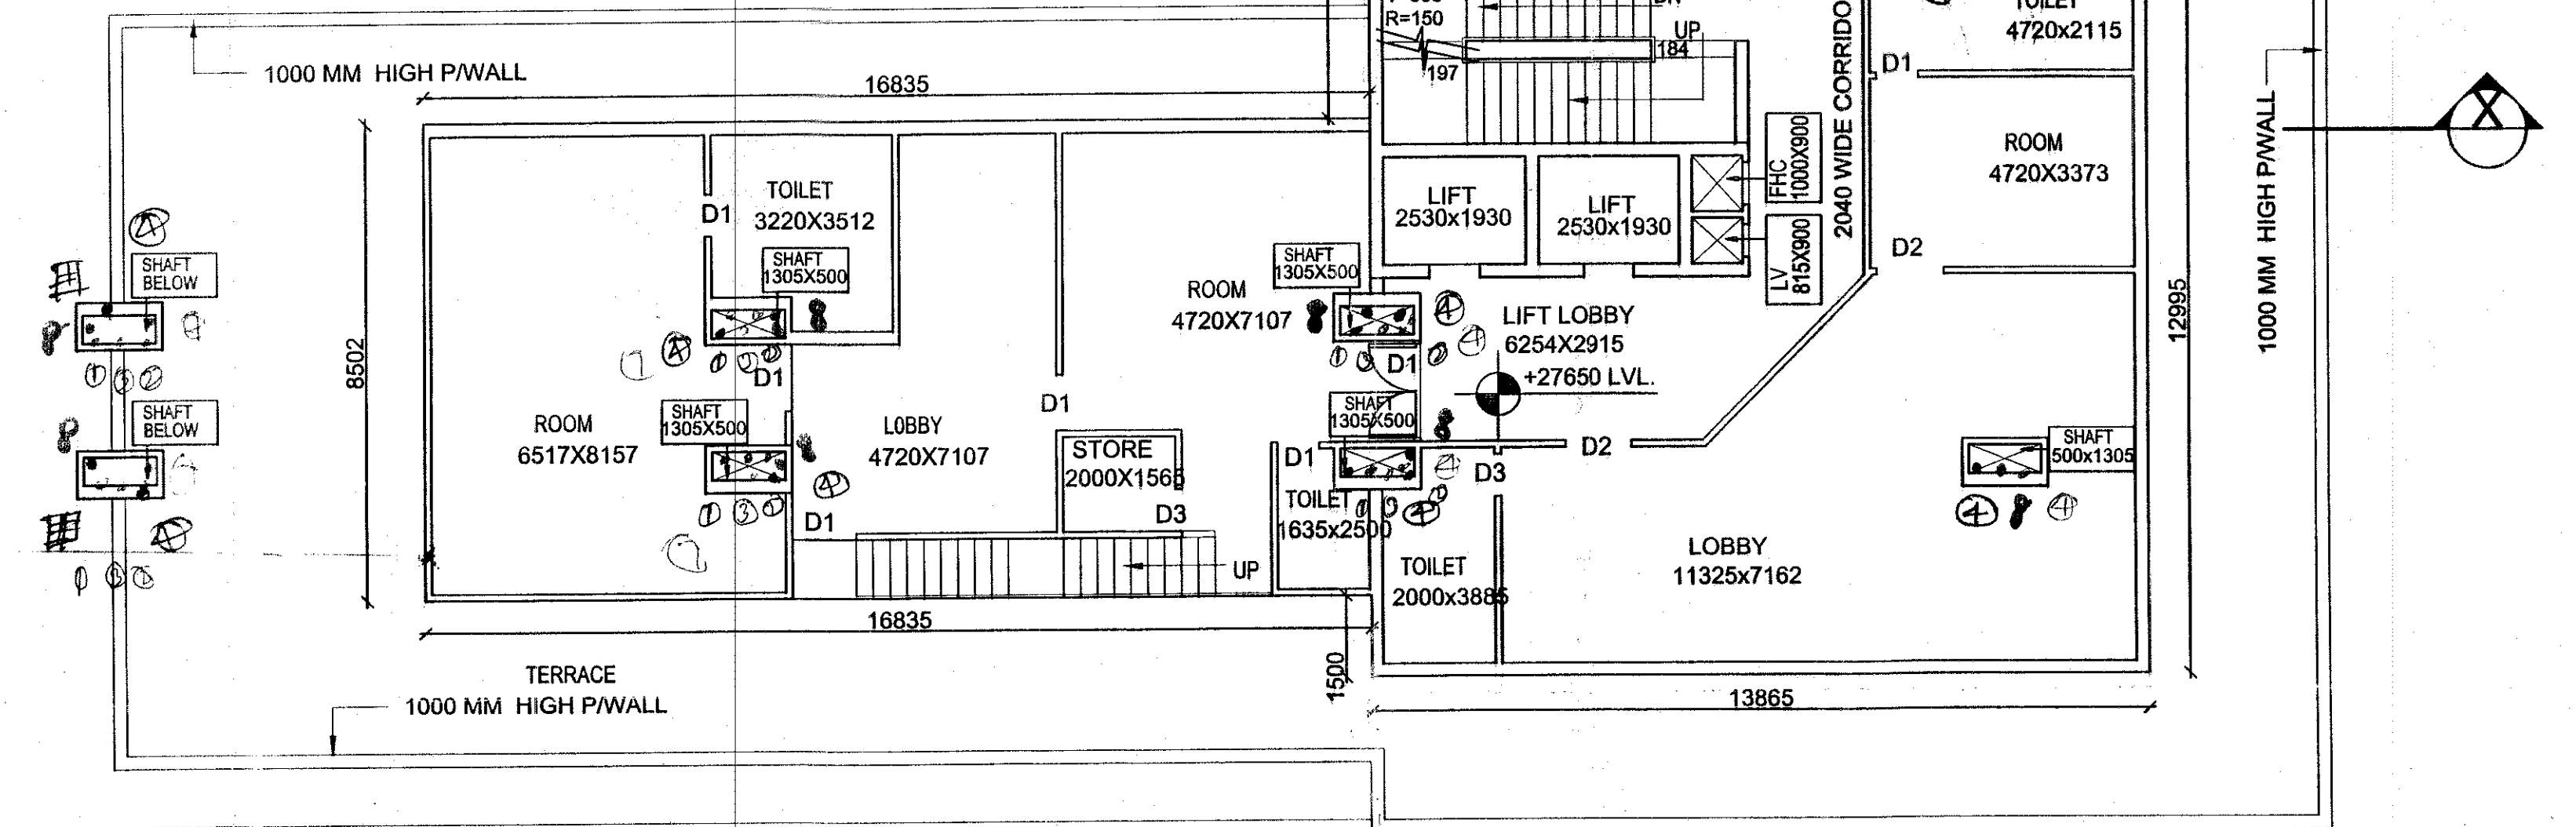


D.P.P. (H.O.)
 Member Secretary
 B.P.C.

S.T.P. (G)
 Member
 B.P.

J.P. (H)
 Chairman
 B.P.C.

PROPOSED BUILDING PLAN OF COMMERCIAL COLONY MEASURING 2.362 ACRES (LICENCE NO. 278 OF 2007 DATED 17.12.2007) IN SECTOR 61, GURGAON MANESAR URBAN COMPLEX BEING DEVELOPED BY ERA RESORTS PVT. LTD.

 

OWNER'S SIGN:-

For ERA Resorts Pvt. Ltd.
 Director

ARCHITECT'S SIGN:-

Ar. Amandeep (B.Arch)
 CA/2000/26845
 116, AKD Tower, Sec-14, Gurgaon
 Ph.: 9810352510, 2325595

SCALE:-

1:100

DRG. TITLE:- SEVENTH FLOOR PLAN

11