

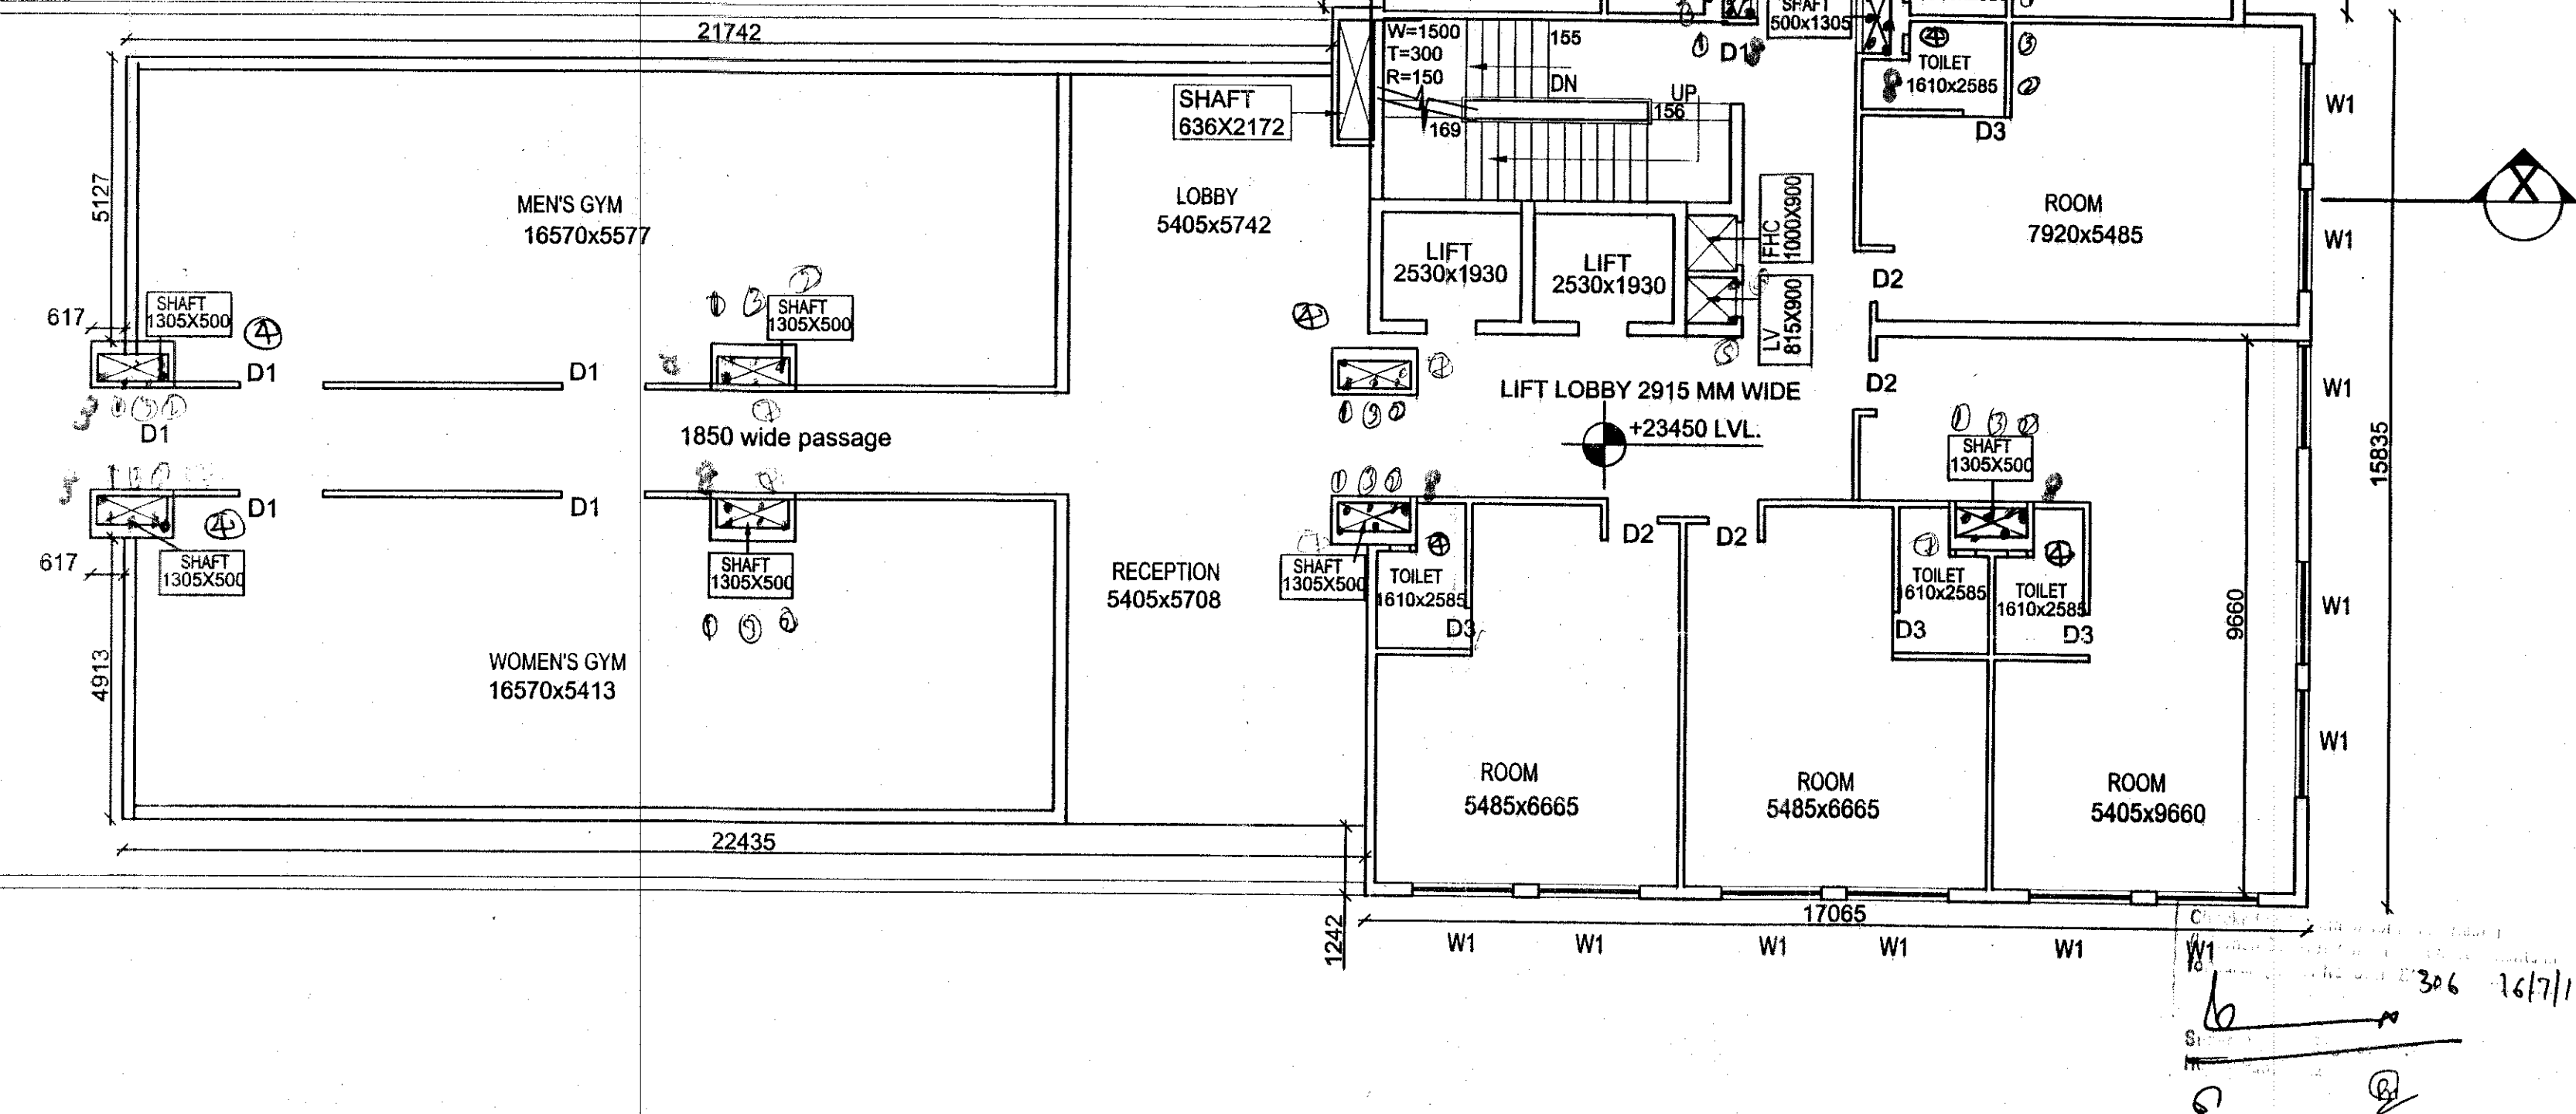


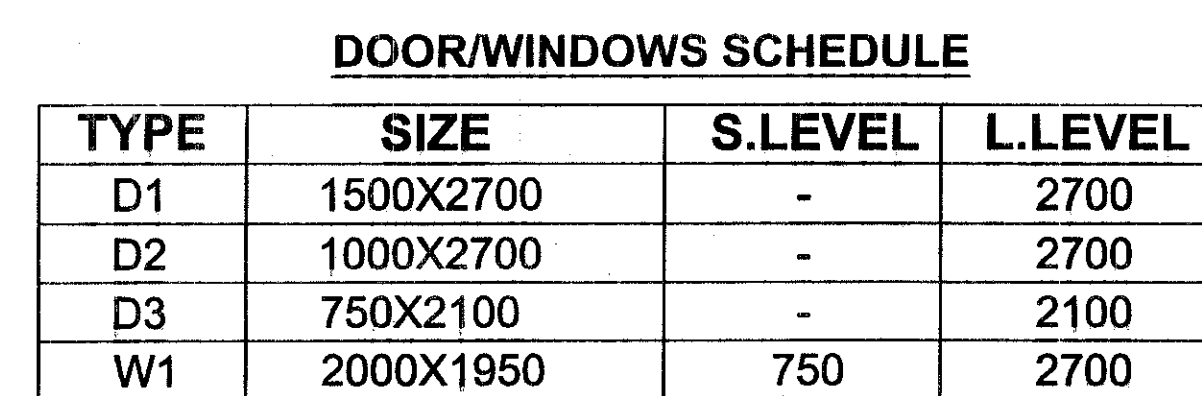

SIXTH FLOOR PLAN

PROPOSED BUILDING PLAN OF COMMERCIAL COLONY
MEASURING 2.362 ACRES (LICENCE NO. 278 OF 2007 DATED
17.12.2007) IN SECTOR 61, GURGAON MANESAR URBAN
COMPLEX BEING DEVELOPED BY ERA RESORTS PVT. LTD.

 

SCALE:-

1:100

OWNER'S SIGN:-

For ERA Resorts Pvt. Ltd.
Amir Khan
 Director

ARCHITECT'S SIGN:


Ar. Amandeep (B.Arch)
CA/2000/26845
110, AKD Tower, Sec-14, Gurgaon
9810352510, 2325565

DRG. TITLE:- SIXTH FLOOR PLAN