

FIRST FLOOR PLAN

DOOR WINDOW SCHEDULE:

NO.	SYMBOL	DESCRIPTION
1	SW	WOODEN WINDOW
2	SW	WOODEN WINDOW
LEGEND:-

1	10000 SOIL & VENT PIPE
2	10000 WASTE & VENT PIPE
3	1500 ANTI-SIPHONAGE PIPE
4	1500 RAIN WATER PIPE
5	7500 RAIN WATER PIPE
6	10000 RAIN WATER PIPE
7	FLU WATER SUPPLY PIPE (FDS)
8	FLU WATER SUPPLY RISER PIPE
9	FLU WATER RISER PIPE
10	15000 SOIL & WASTE PIPE
11	20000 RAIN WATER PIPE
A	1500 FIRE HYDRANT PIPE
B	1500 SPR PIPE
C	8000 DRAIN PIPE
D	FIRE HOSE CABINET

DRG. NO.:

NO.	DATE	REVISION
1		
2		
PROJECT TITLE: BUILDING PLANS OF
OWNER: YLLE PROPRITI PVT.LTD.,
 CO COMMANDER REALTORS PVT.LTD
 A-11, 1ST FLOOR, NEETI BAGH,
 NEW DELHI - 49

ARCHITECT: [Logo] [Signature]

DATE: 14.05.2024

SCALE: 1:100


PROJECT TITLE: BUILDING PLANS OF
 COMMERCIAL OFFICE BUILDING OF 22 ACRES
 (PHASE II) OF THE 1ST FLOOR IN
 REGIONAL INDUSTRIAL PARK, SECTOR 63A OF
 GIGAMON WAPSIARI (NEAR) COMP. EXHIBIT, GIGAMON,
 BEING DEVELOPED
 BY YLLE PROPRITI PVT.LTD., OO
 COMMANDER REALTORS PVT.LTD.

PROJECT TITLE: BUILDING PLANS OF
 COMMERCIAL OFFICE BUILDING OF 22 ACRES
 (PHASE II) OF THE 1ST FLOOR IN
 REGIONAL INDUSTRIAL PARK, SECTOR 63A OF
 GIGAMON WAPSIARI (NEAR) COMP. EXHIBIT, GIGAMON,
 BEING DEVELOPED
 BY YLLE PROPRITI PVT.LTD., OO
 COMMANDER REALTORS PVT.LTD.

DATE: 14.05.2024

SCALE: 1:100

PROJECT TITLE: BUILDING PLANS OF
 COMMERCIAL OFFICE BUILDING OF 22 ACRES
 (PHASE II) OF THE 1ST FLOOR IN
 REGIONAL INDUSTRIAL PARK, SECTOR 63A OF
 GIGAMON WAPSIARI (NEAR) COMP. EXHIBIT, GIGAMON,
 BEING DEVELOPED
 BY YLLE PROPRITI PVT.LTD., OO
 COMMANDER REALTORS PVT.LTD.

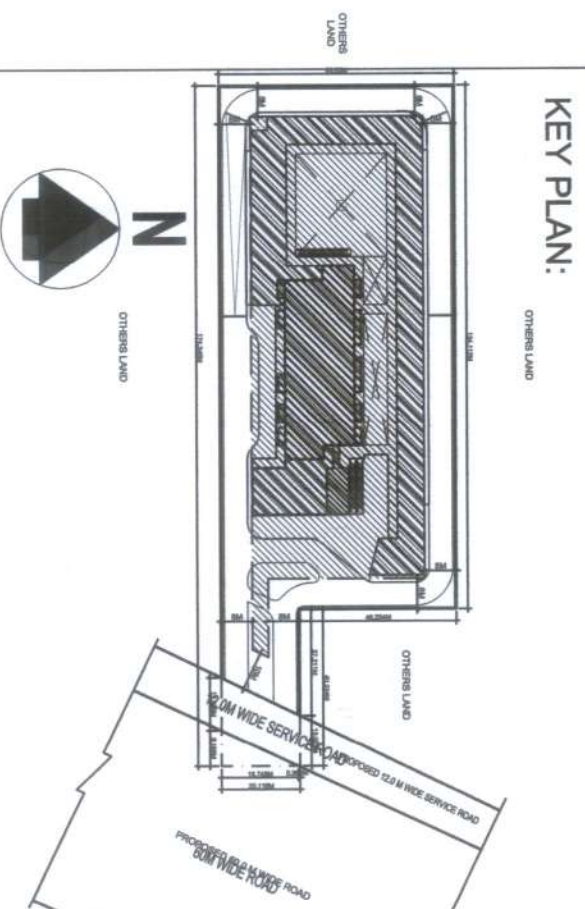

DOOR WINDOW SCHEDULE:

NO.	SYMBOL	DESCRIPTION
1	SW	WOODEN WINDOW
2	SW	WOODEN WINDOW
INSTRUCTION NOTES:

1. THIS DRAWING IS THE PROPERTY OF YLLE PROPRITI PVT.LTD. & SHALL BE KEPT IN CONFIDENCE. WITHOUT THEIR WRITTEN PERMISSION, THIS DRAWING SHALL NOT BE REPRODUCED OR COPIED IN ANY MANNER.
2. THE DRAWING SHALL BE READ IN CONJUNCTION WITH OTHER RELEVANT ARCHITECTURAL & CONSULTANTS' DRAWINGS.
3. THE CONTRACTOR SHALL BE RESPONSIBLE FOR BRINGING TO NOTICE OF THE ARCHITECT ANY DISCREPANCY IN THE DRAWING BEFORE EXECUTION.
4. ANY DISCREPANCY IN THE GROSS CHECK DIMENSIONS SHOULD BE BROUGHT TO THE ARCHITECT'S ATTENTION IMMEDIATELY TO THE CONTRACTORS/PROJECT MANAGERS IMMEDIATELY.
5. CONTRACTORS/PROJECT MANAGERS TO VERIFY ALL SITE CONDITIONS & ANY DISCREPANCY IN THE DRAWINGS/DETAILS & INFORM THE ARCHITECT IMMEDIATELY.
6. ALL DRAWINGS/DETAILS TO BE REFERRED TO IN CONJUNCTION TO THE CORRESPONDING DIMENSIONS SHOULD BE BROUGHT TO THE ARCHITECT'S ATTENTION IMMEDIATELY TO THE CONTRACTORS/PROJECT MANAGERS IMMEDIATELY.

DRG. NO.:

NO.	DATE	REVISION
1		
2		
DRG. NO.:

NO.	DATE	REVISION
1		
2		
3		
4		
5		
6		
7		
8		
9		
10		
11		
12		
13		
14		