


GURGAON

EXIST. ROAD 46.937 M. WIDE
WHICH IS TO BE WIDENED 60.0 M.

PROPOSED ROAD WIDENING

GREEN BELT 50.0 M. WIDE

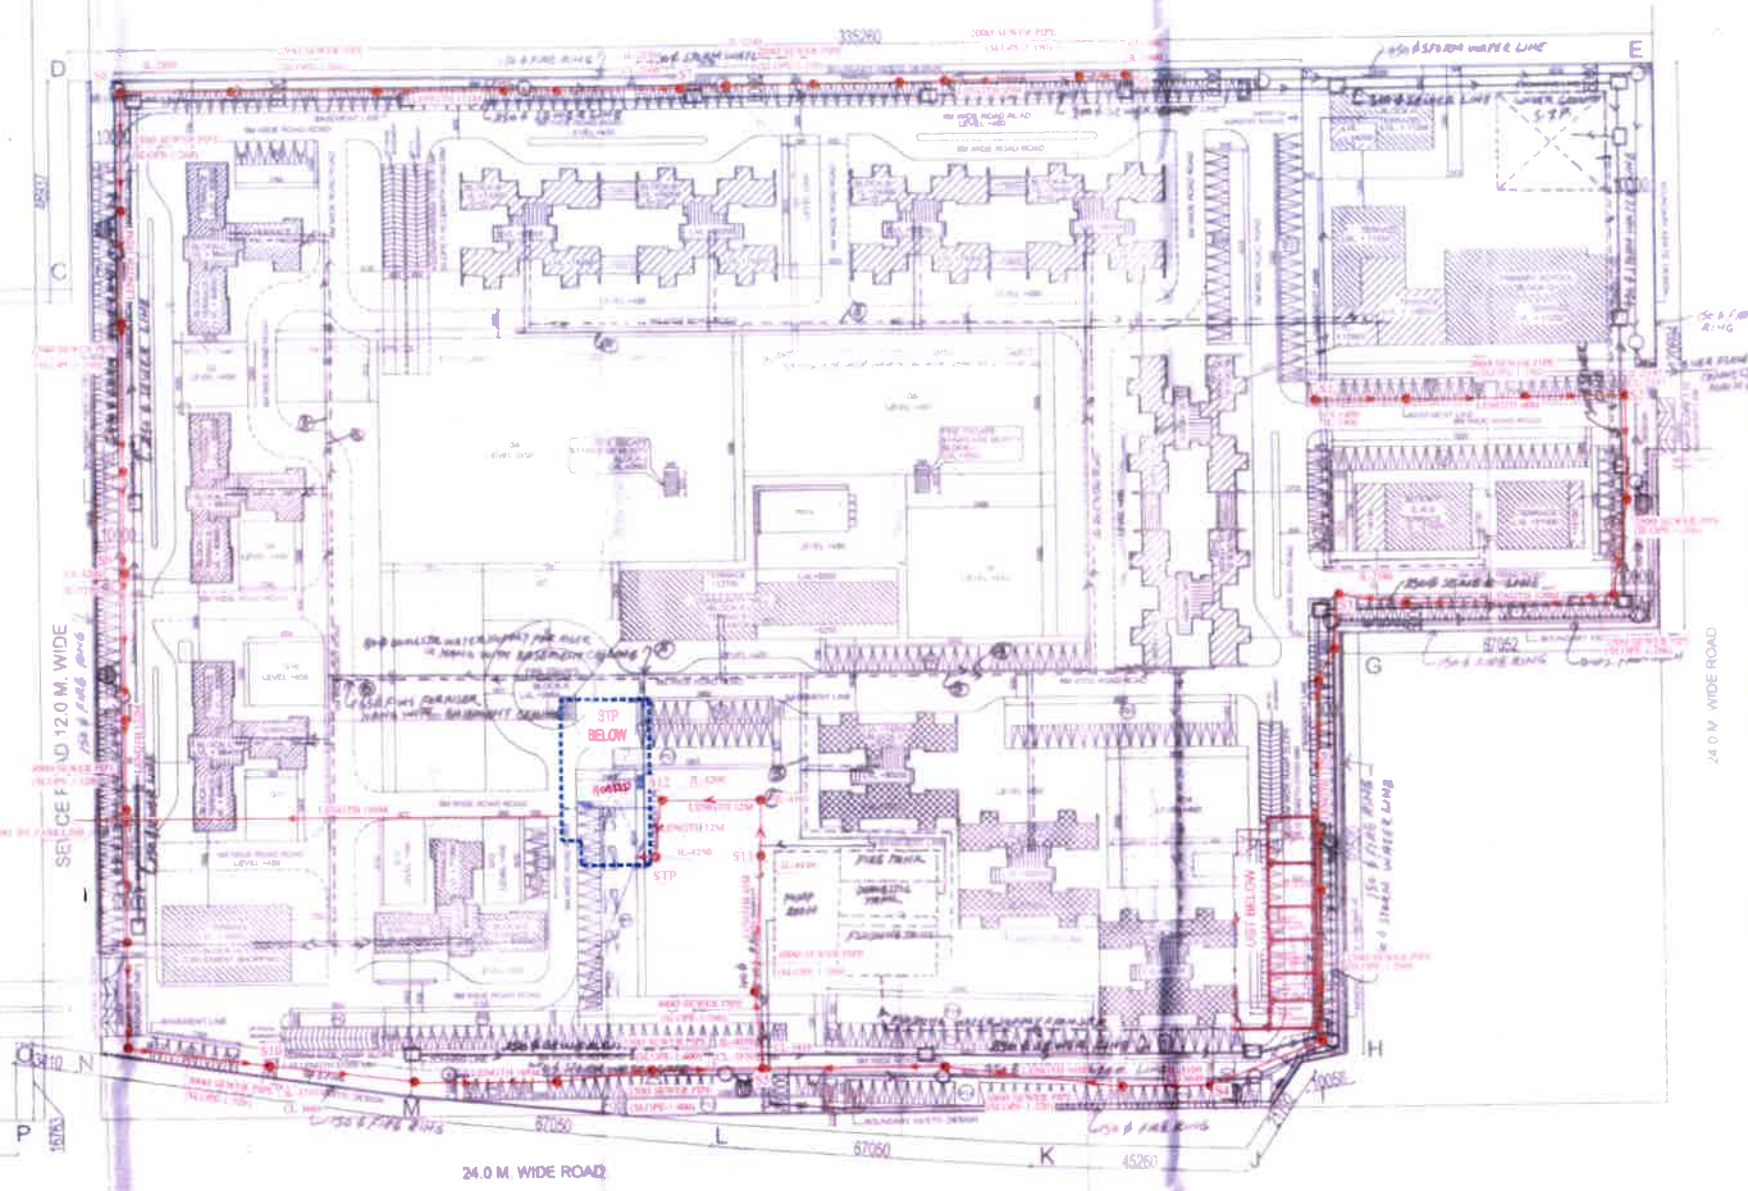


LEGEND:-

- SEWER MANHOLE
- SEWER PIPE
- GROUND LEVEL
- INVERT LEVEL
- CONNECTION LEVEL

NOTES

- (1) ALL DIMENSIONS ARE IN M.M. UNLESS OTHERWISE SPECIFIED
- (2) INTERNAL WALL HT. OF TOILETS IS 2100 MM.
- (3) BASEMENT IS FULLY MECHANICALLY LIGHTED AND VENTILATED WITH 100% POWER BACKUP.
- (4) CFL WILL BE USED IN INTERNAL LIGHTING AS WELL AS CAMPUS LIGHTING
- (5) BUILDING IS FULLY SPRINKLERED AS PER LATEST NORMS OF M.B.C.

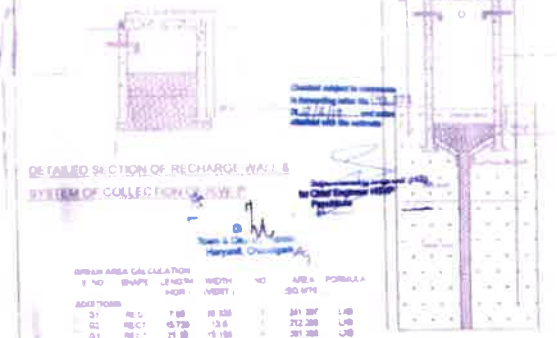

AREA	NO.	AREA	NO.	AREA	NO.
1	2	3	4	5	6
...	...	...	...	...	...

SITE PLAN

Block	Area	Area	Area	Area	Area
...	...	...	...	...	...

STRUCTURAL STABILITY CERTIFICATE

1. THE BUILDING IS DESIGNED TO BE SEISMICALLY SAFE IN THE EVENT OF AN EARTHQUAKE OF MAGNITUDE 6.0 ON THE RISK BASIS.

2. THE BUILDING IS DESIGNED TO BE SEISMICALLY SAFE IN THE EVENT OF AN EARTHQUAKE OF MAGNITUDE 6.0 ON THE RISK BASIS.

3. THE BUILDING IS DESIGNED TO BE SEISMICALLY SAFE IN THE EVENT OF AN EARTHQUAKE OF MAGNITUDE 6.0 ON THE RISK BASIS.

PROPOSED BUILDING PLAN OF GROUP HOUSING COLONY AREA MEASURING 18.744 ACRES (LICENCE NO. 01 OF 2014 DATED 03/01/2014) IN SECTOR-33, SONHA BEING DEVELOPED BY AUM SHREE HOTELS & RESORTS PVT. LTD.

SCALE: 1:500

DATE: 01/01/2014

PROJECT: 01/01/2014