
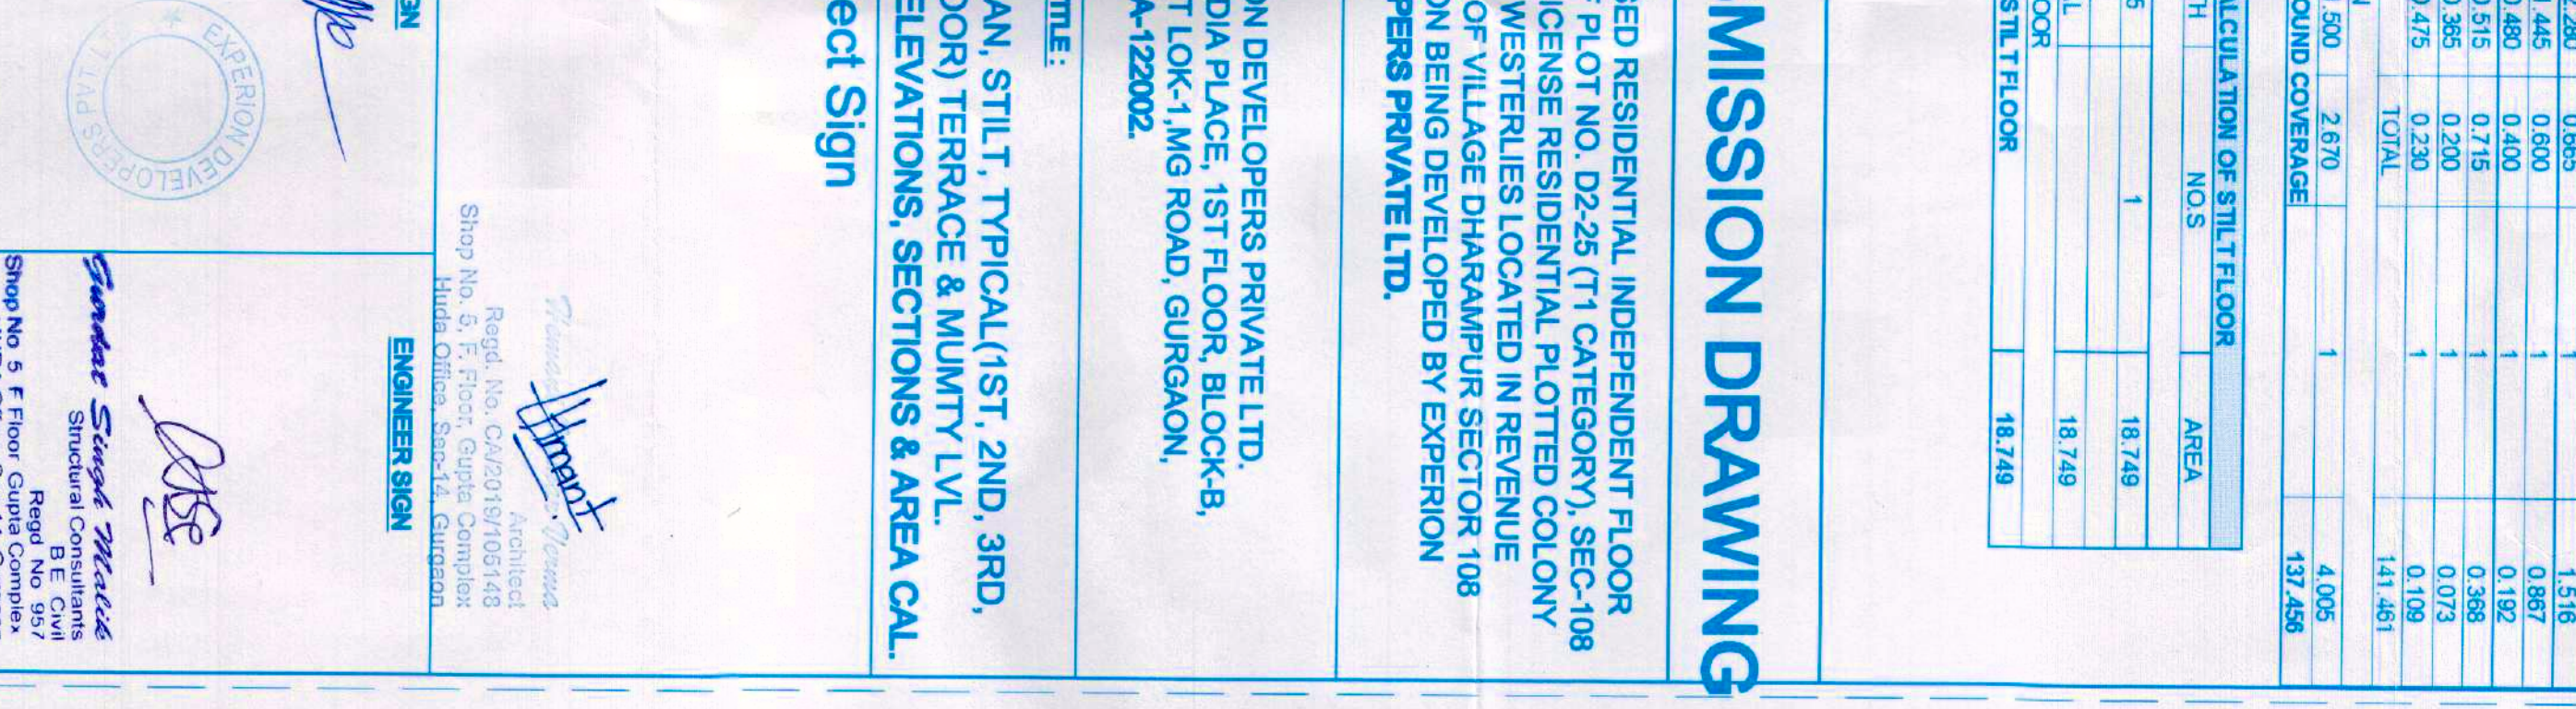
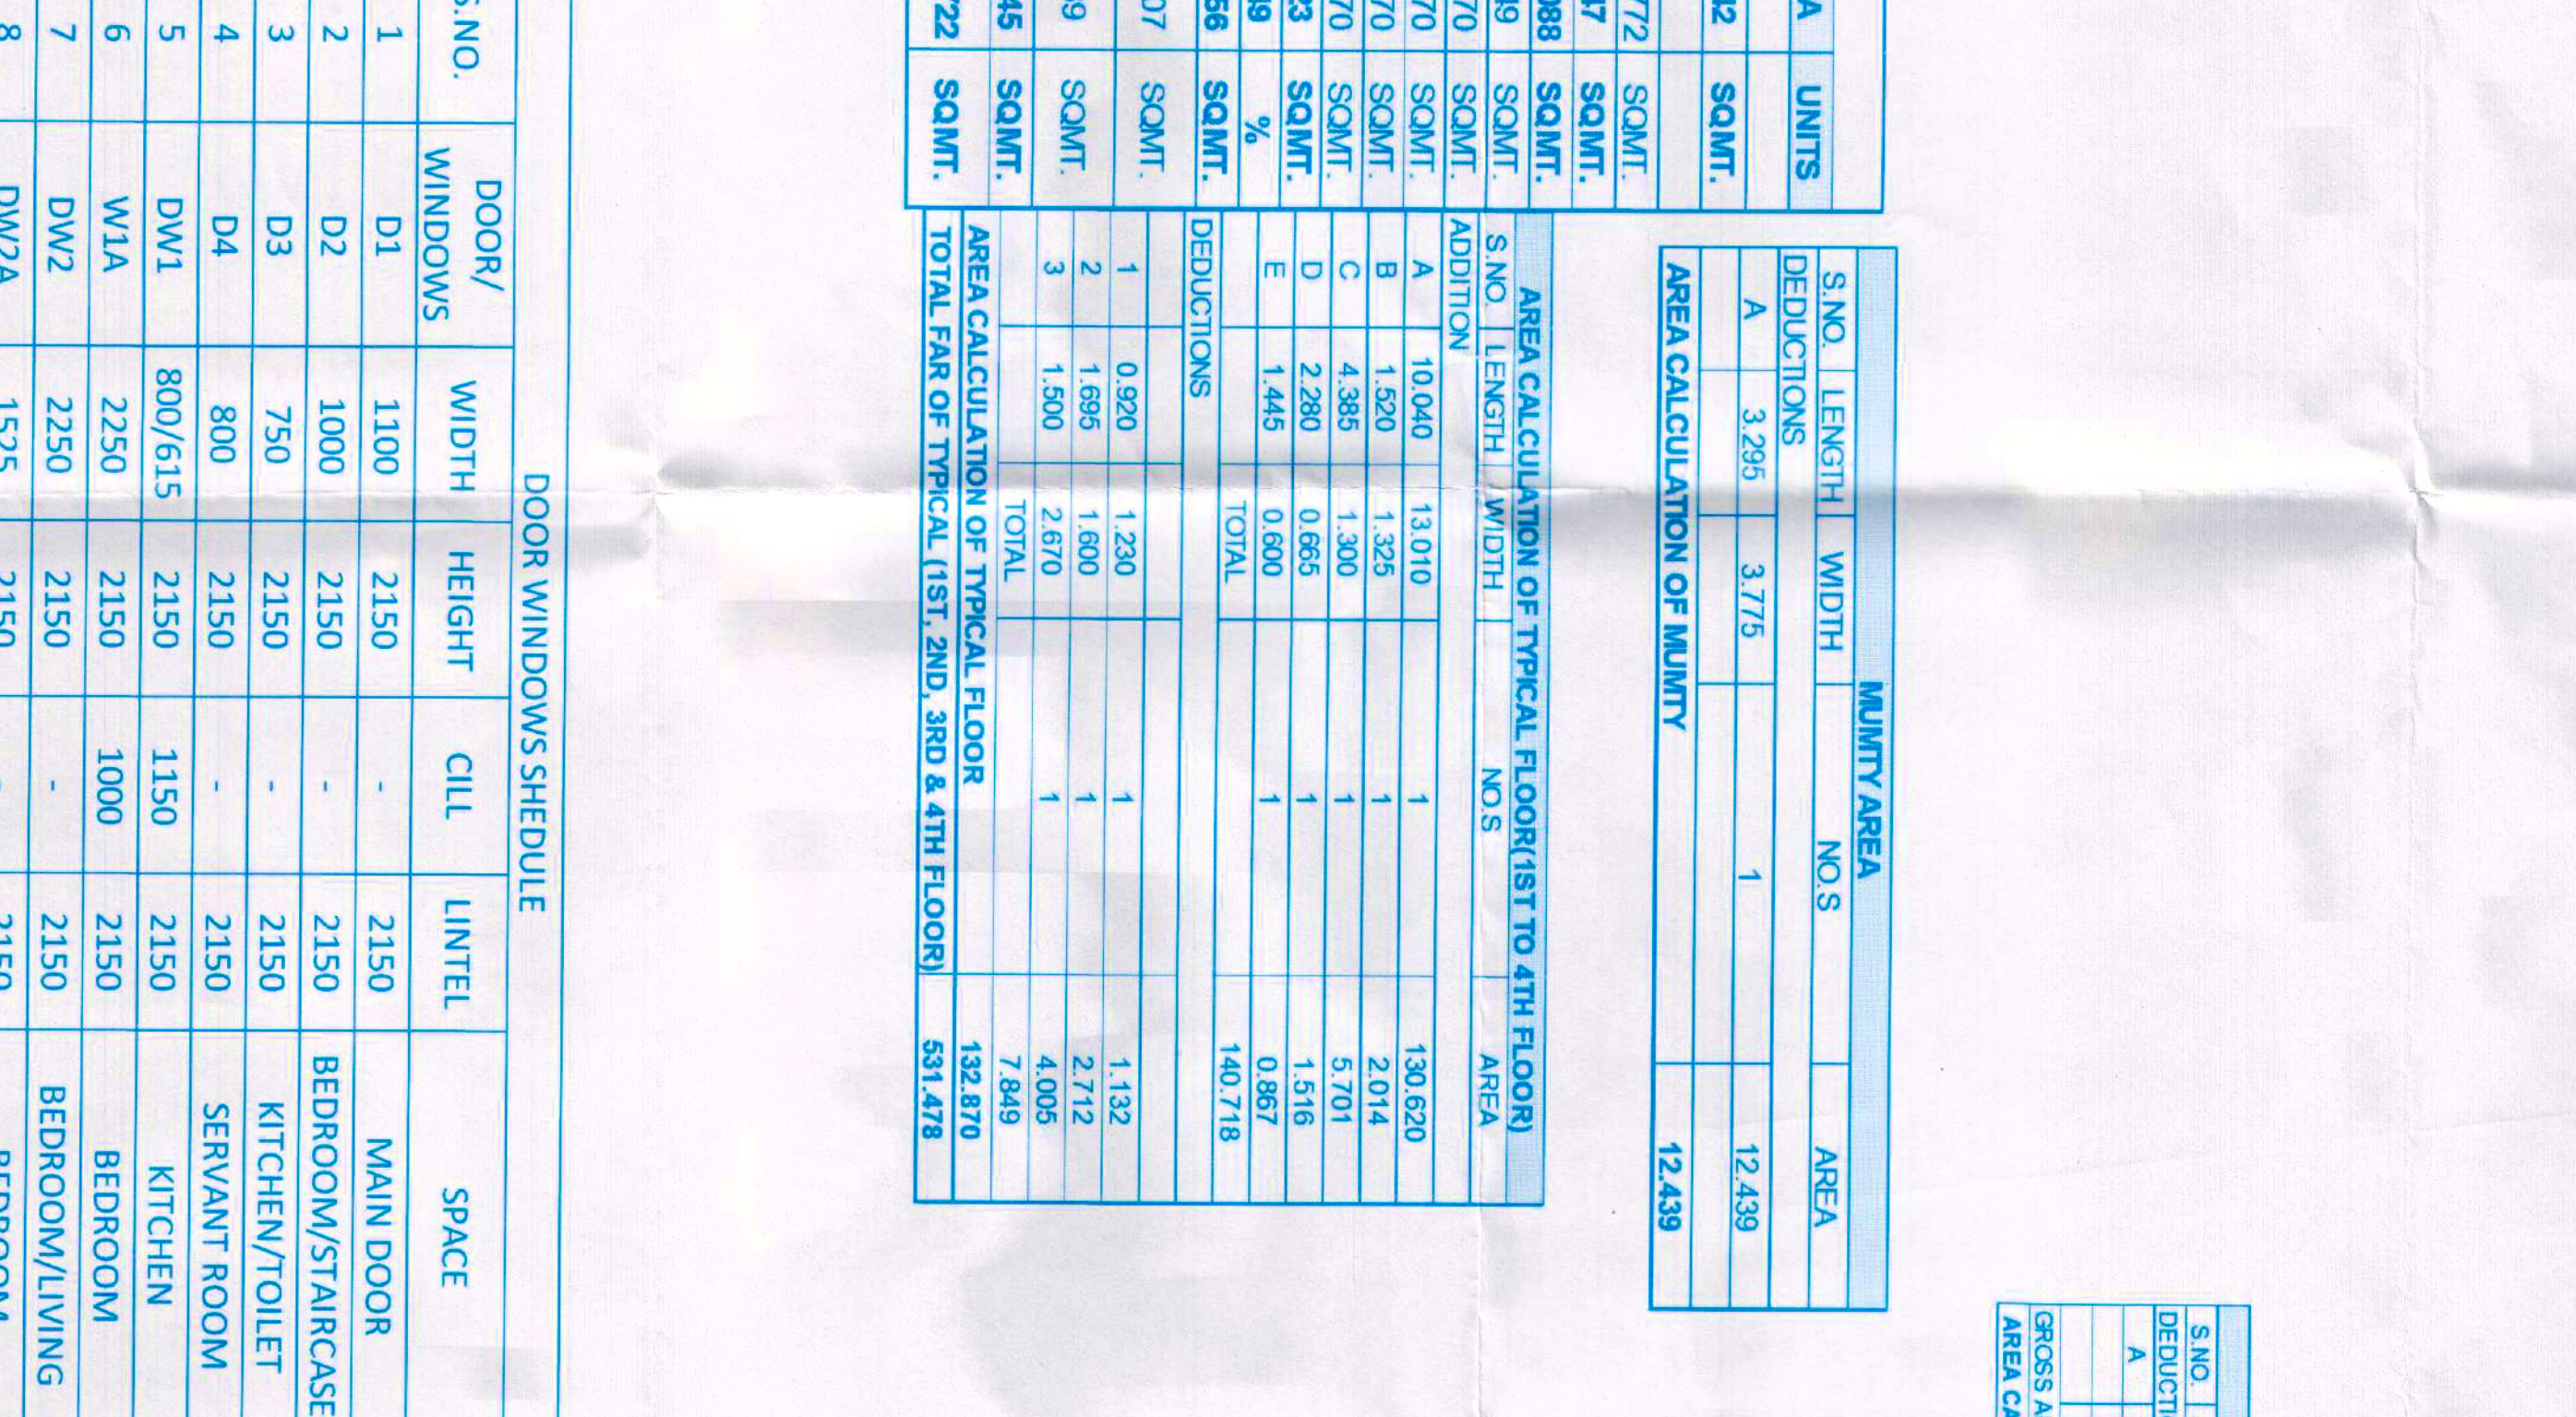
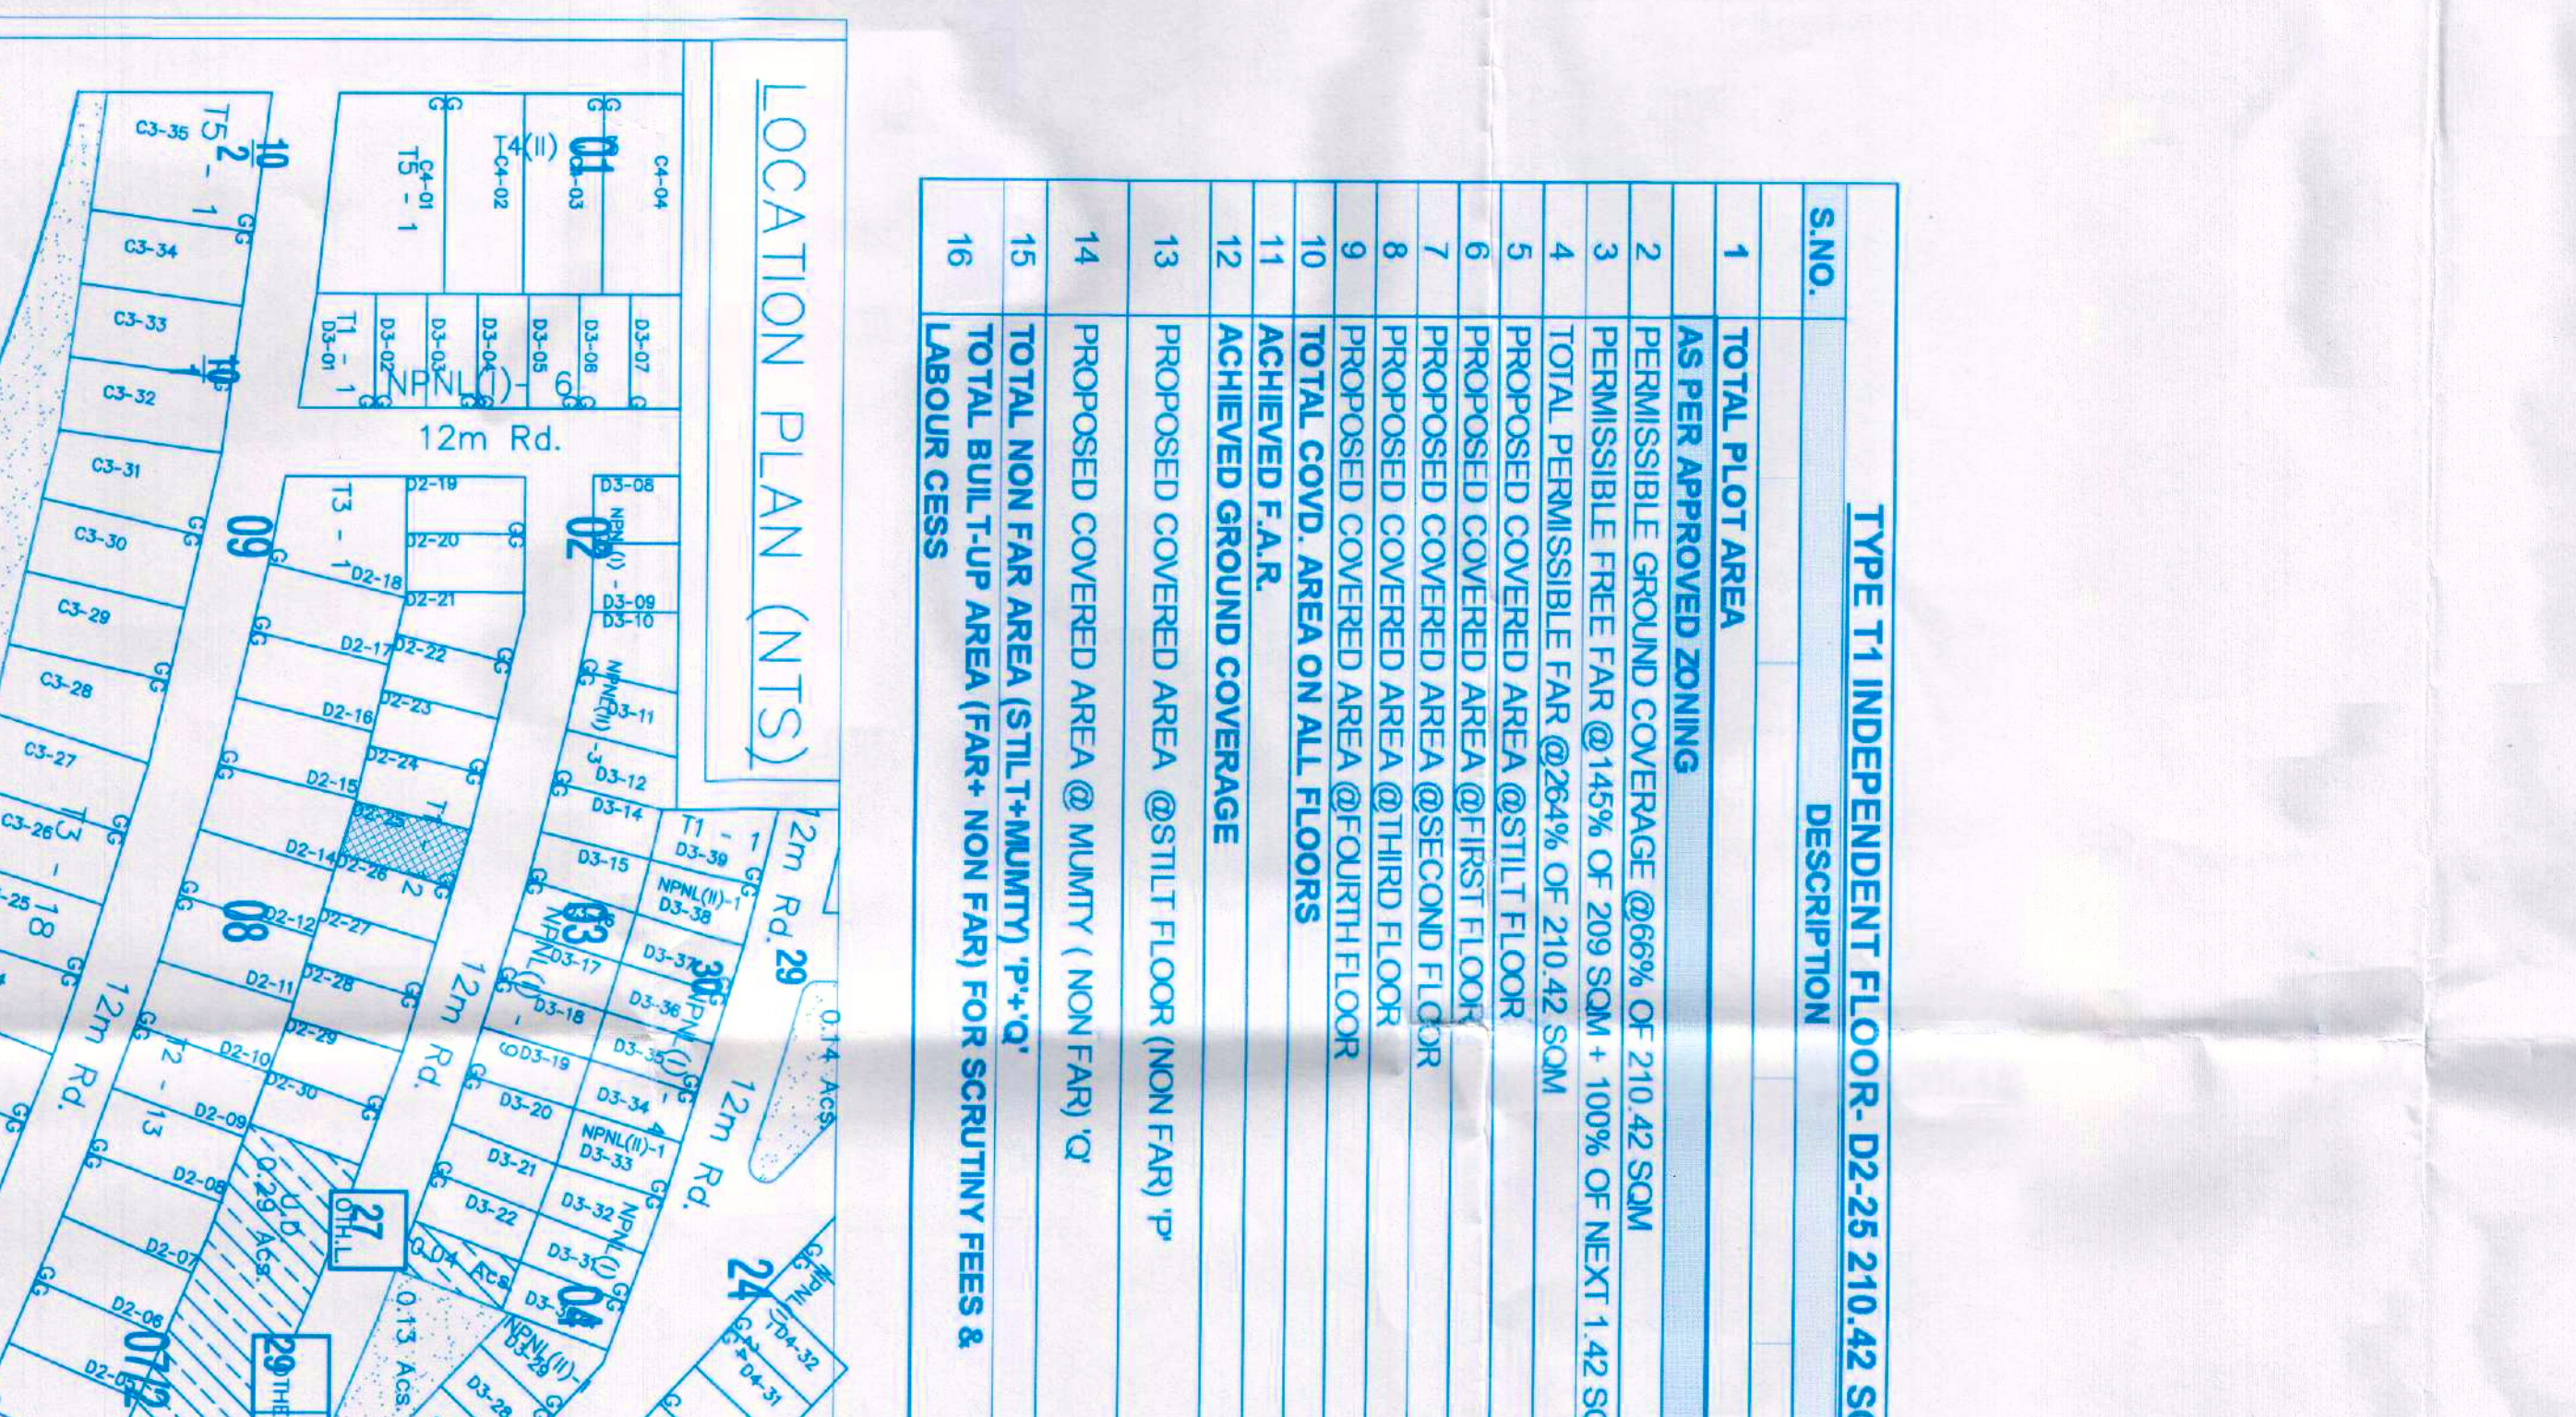
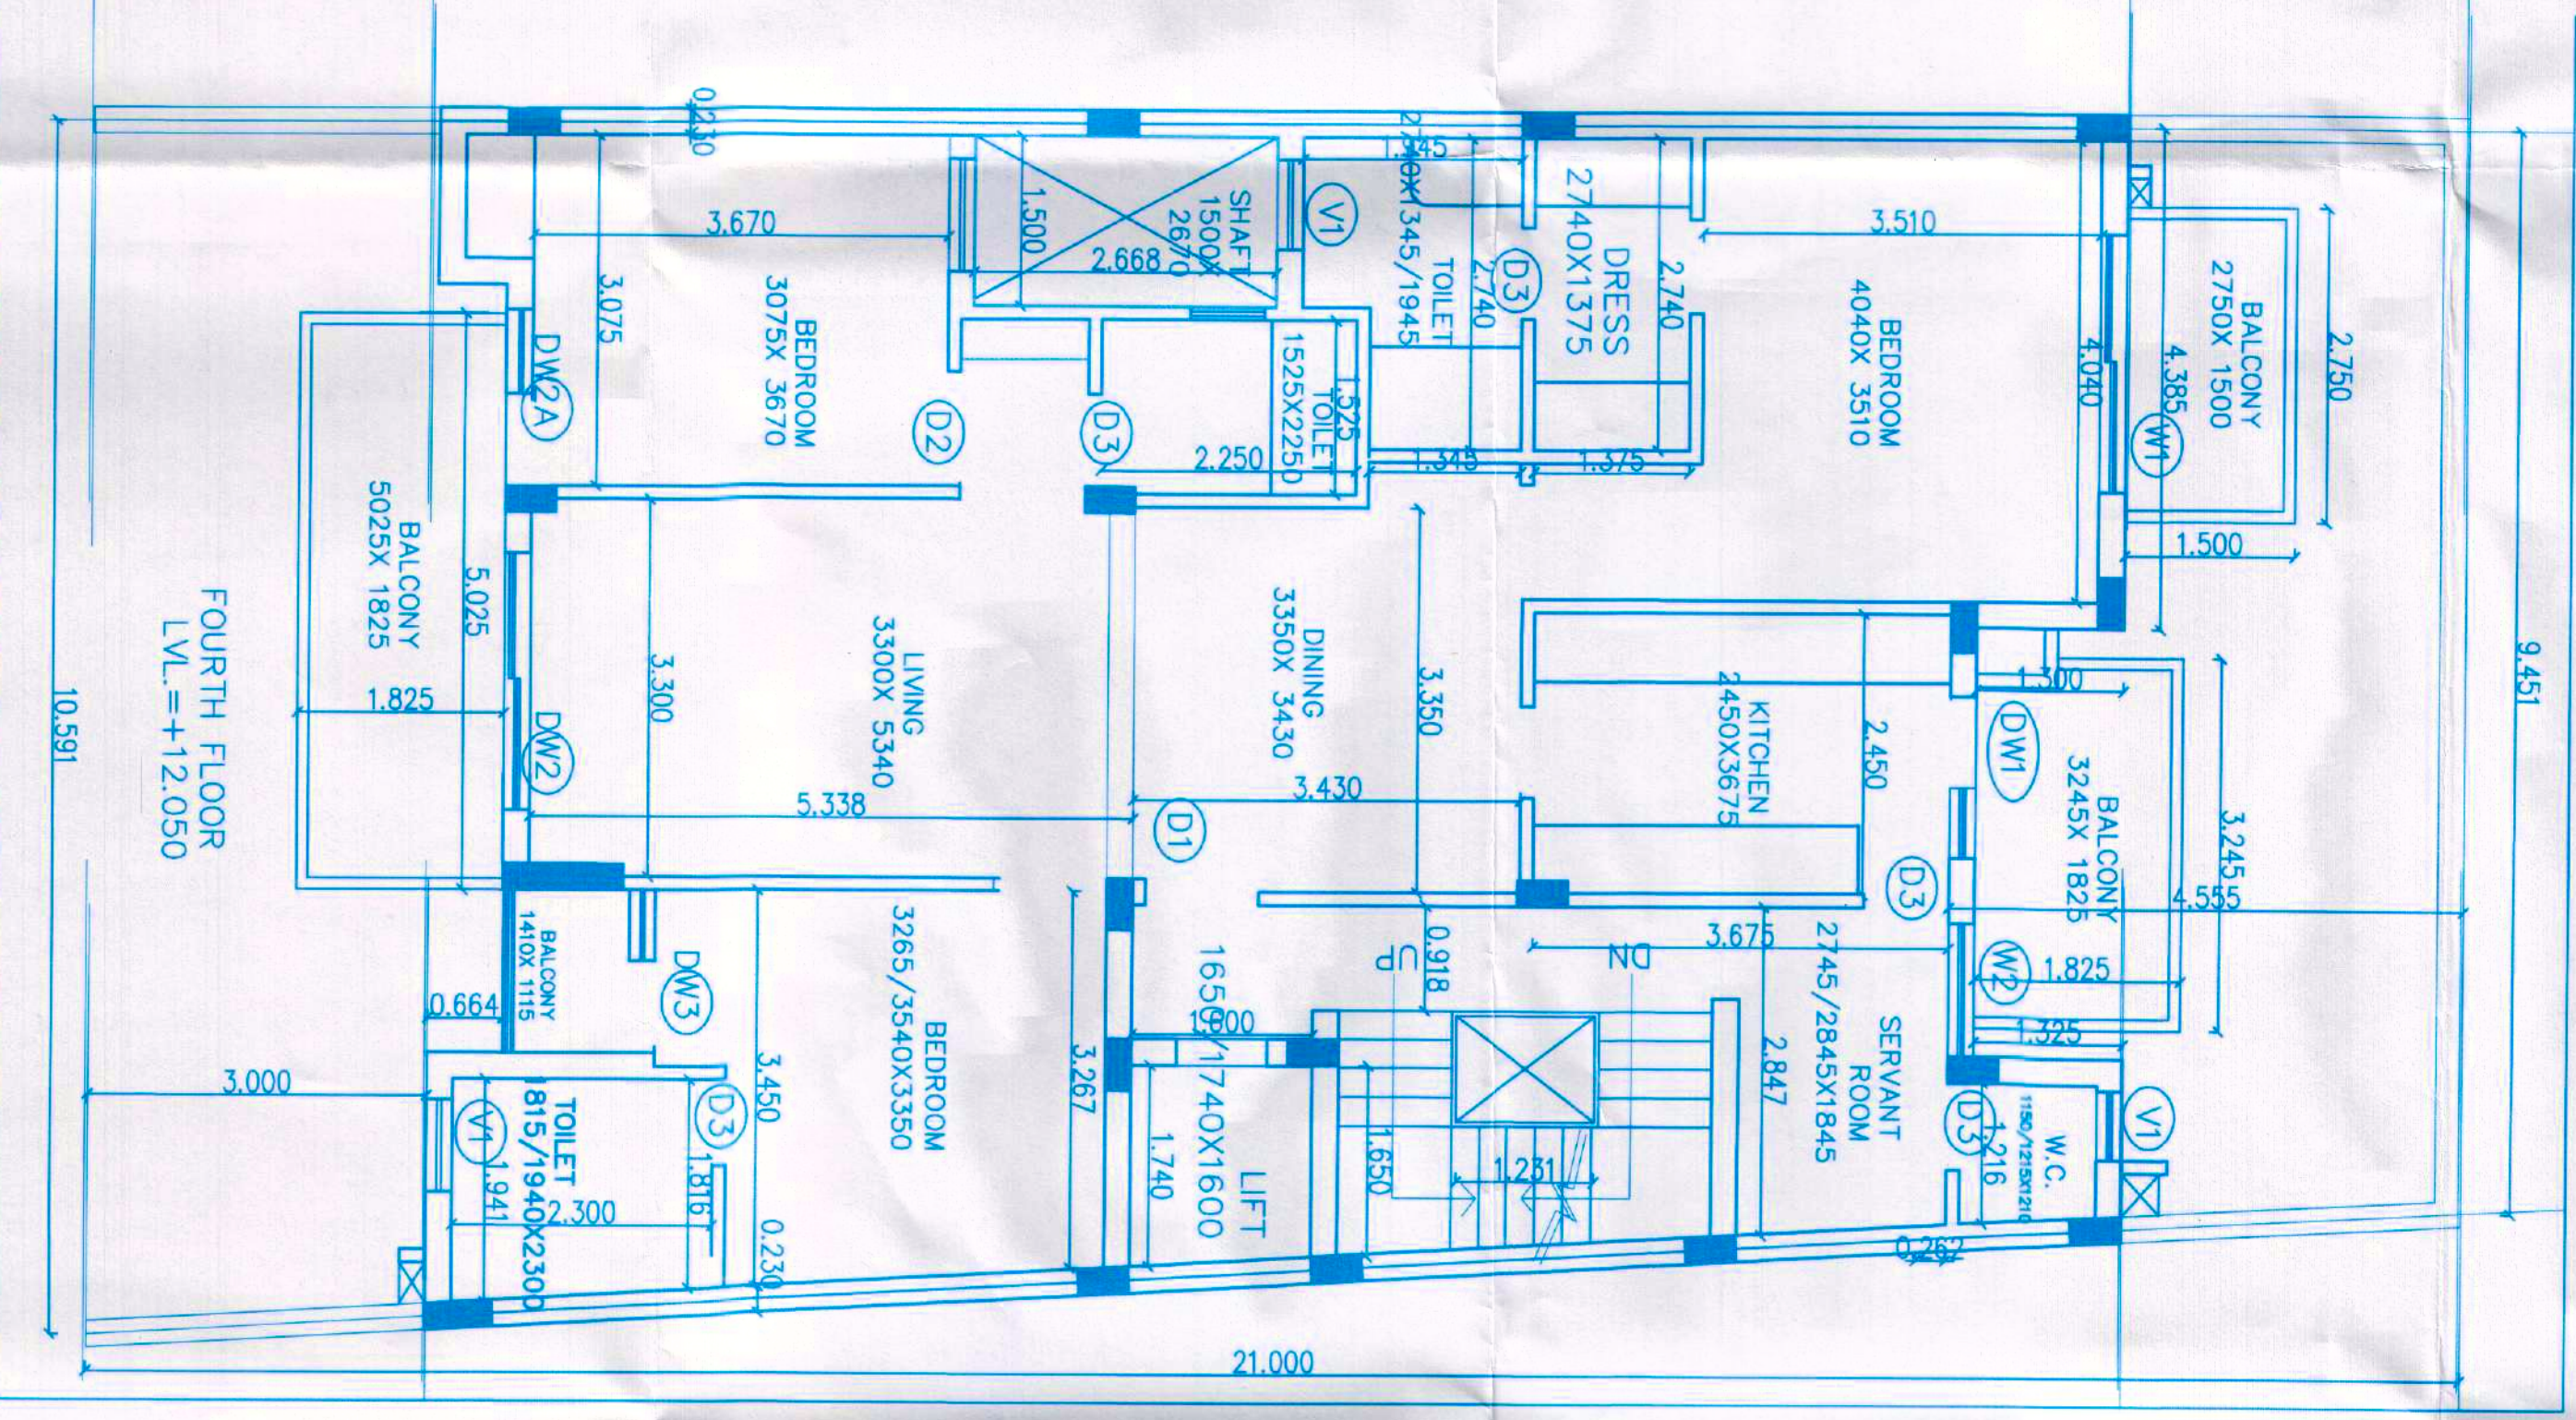
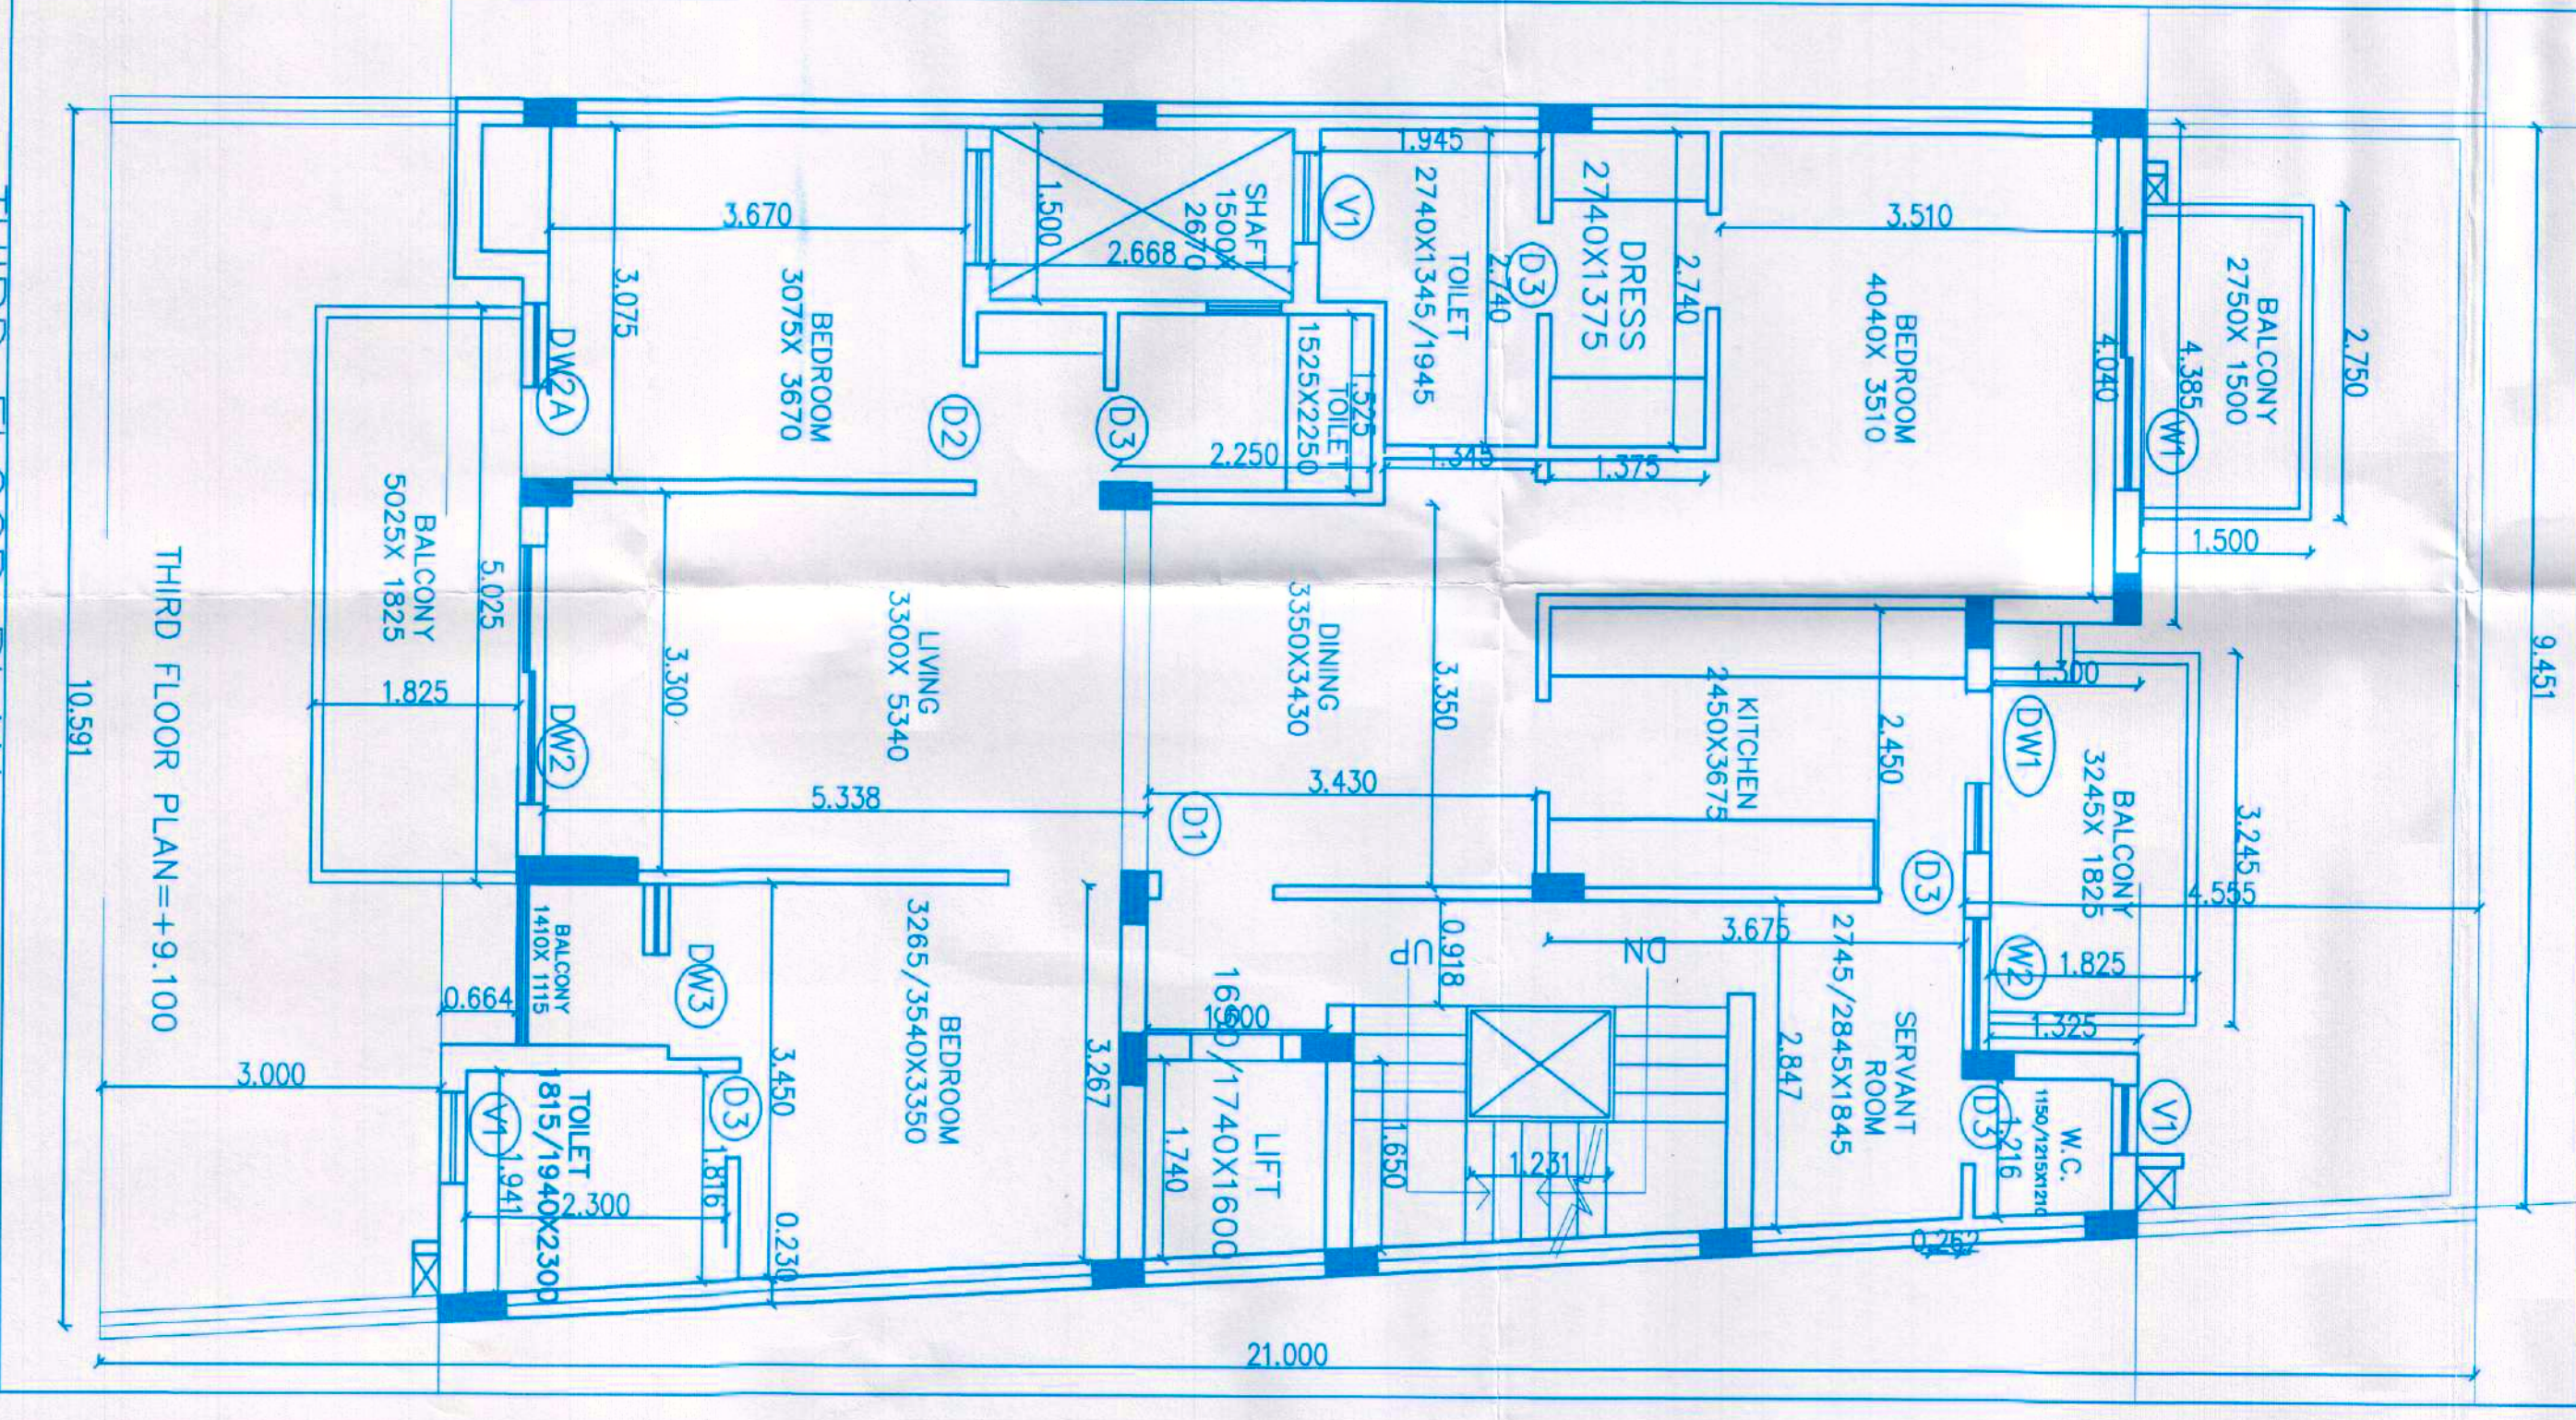
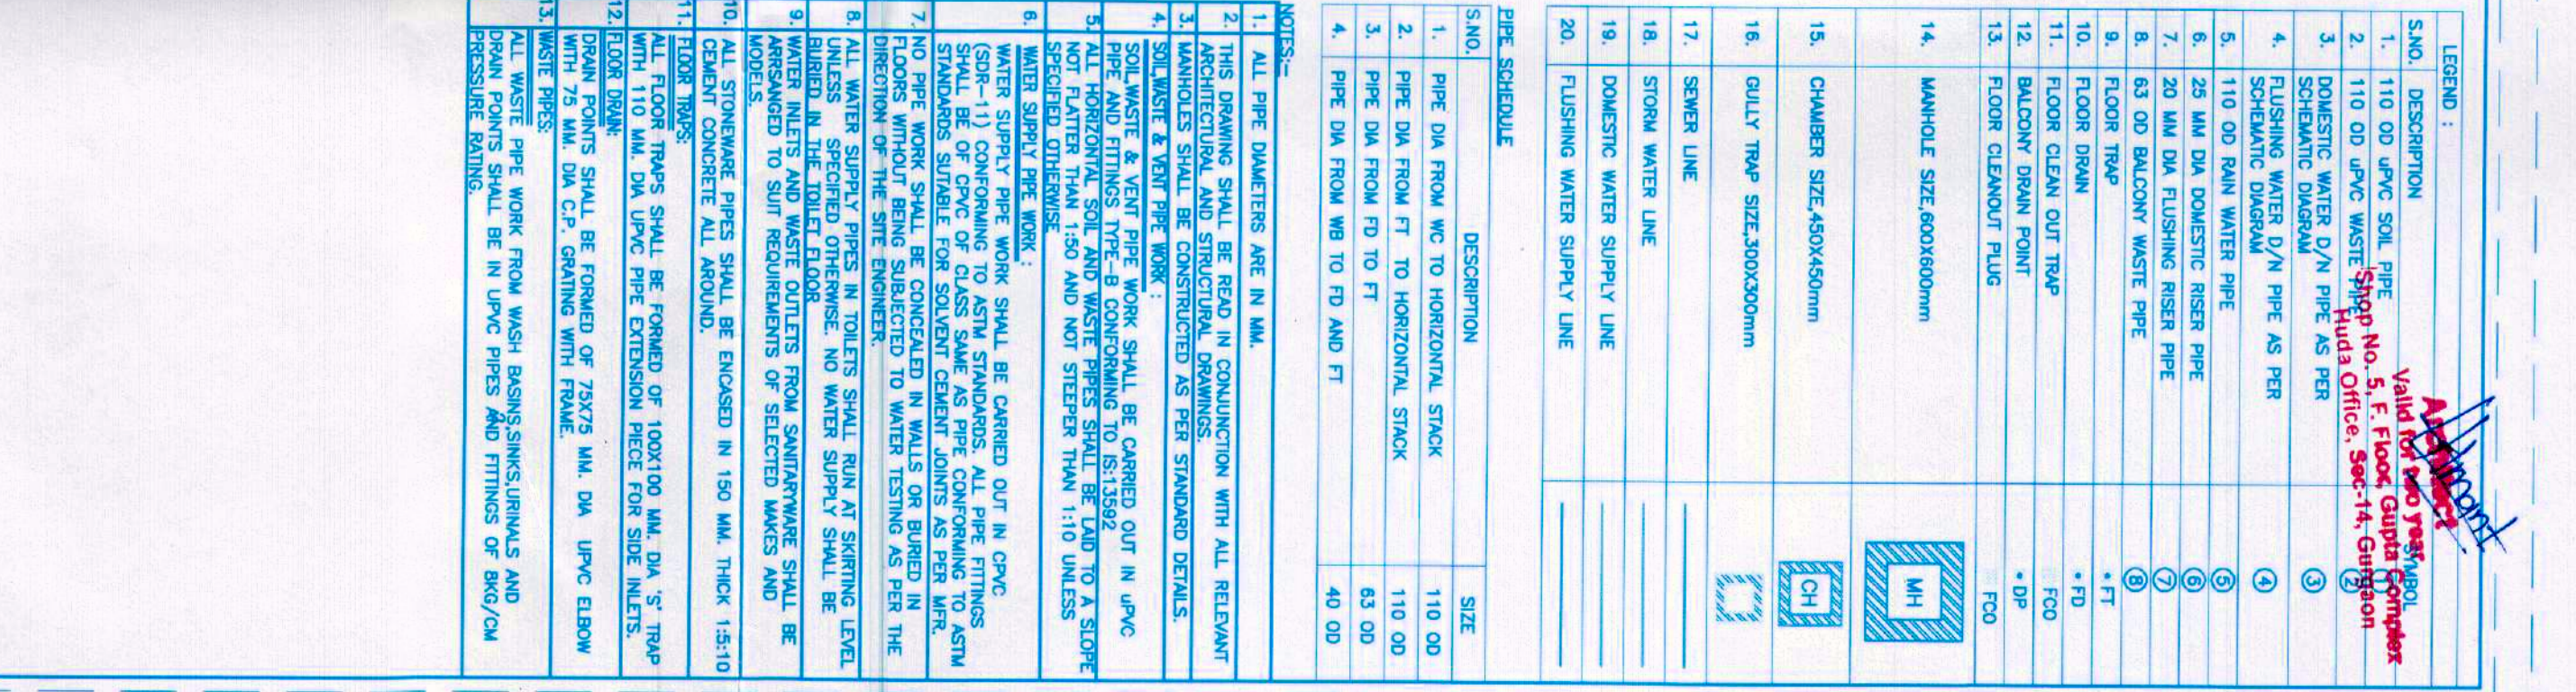
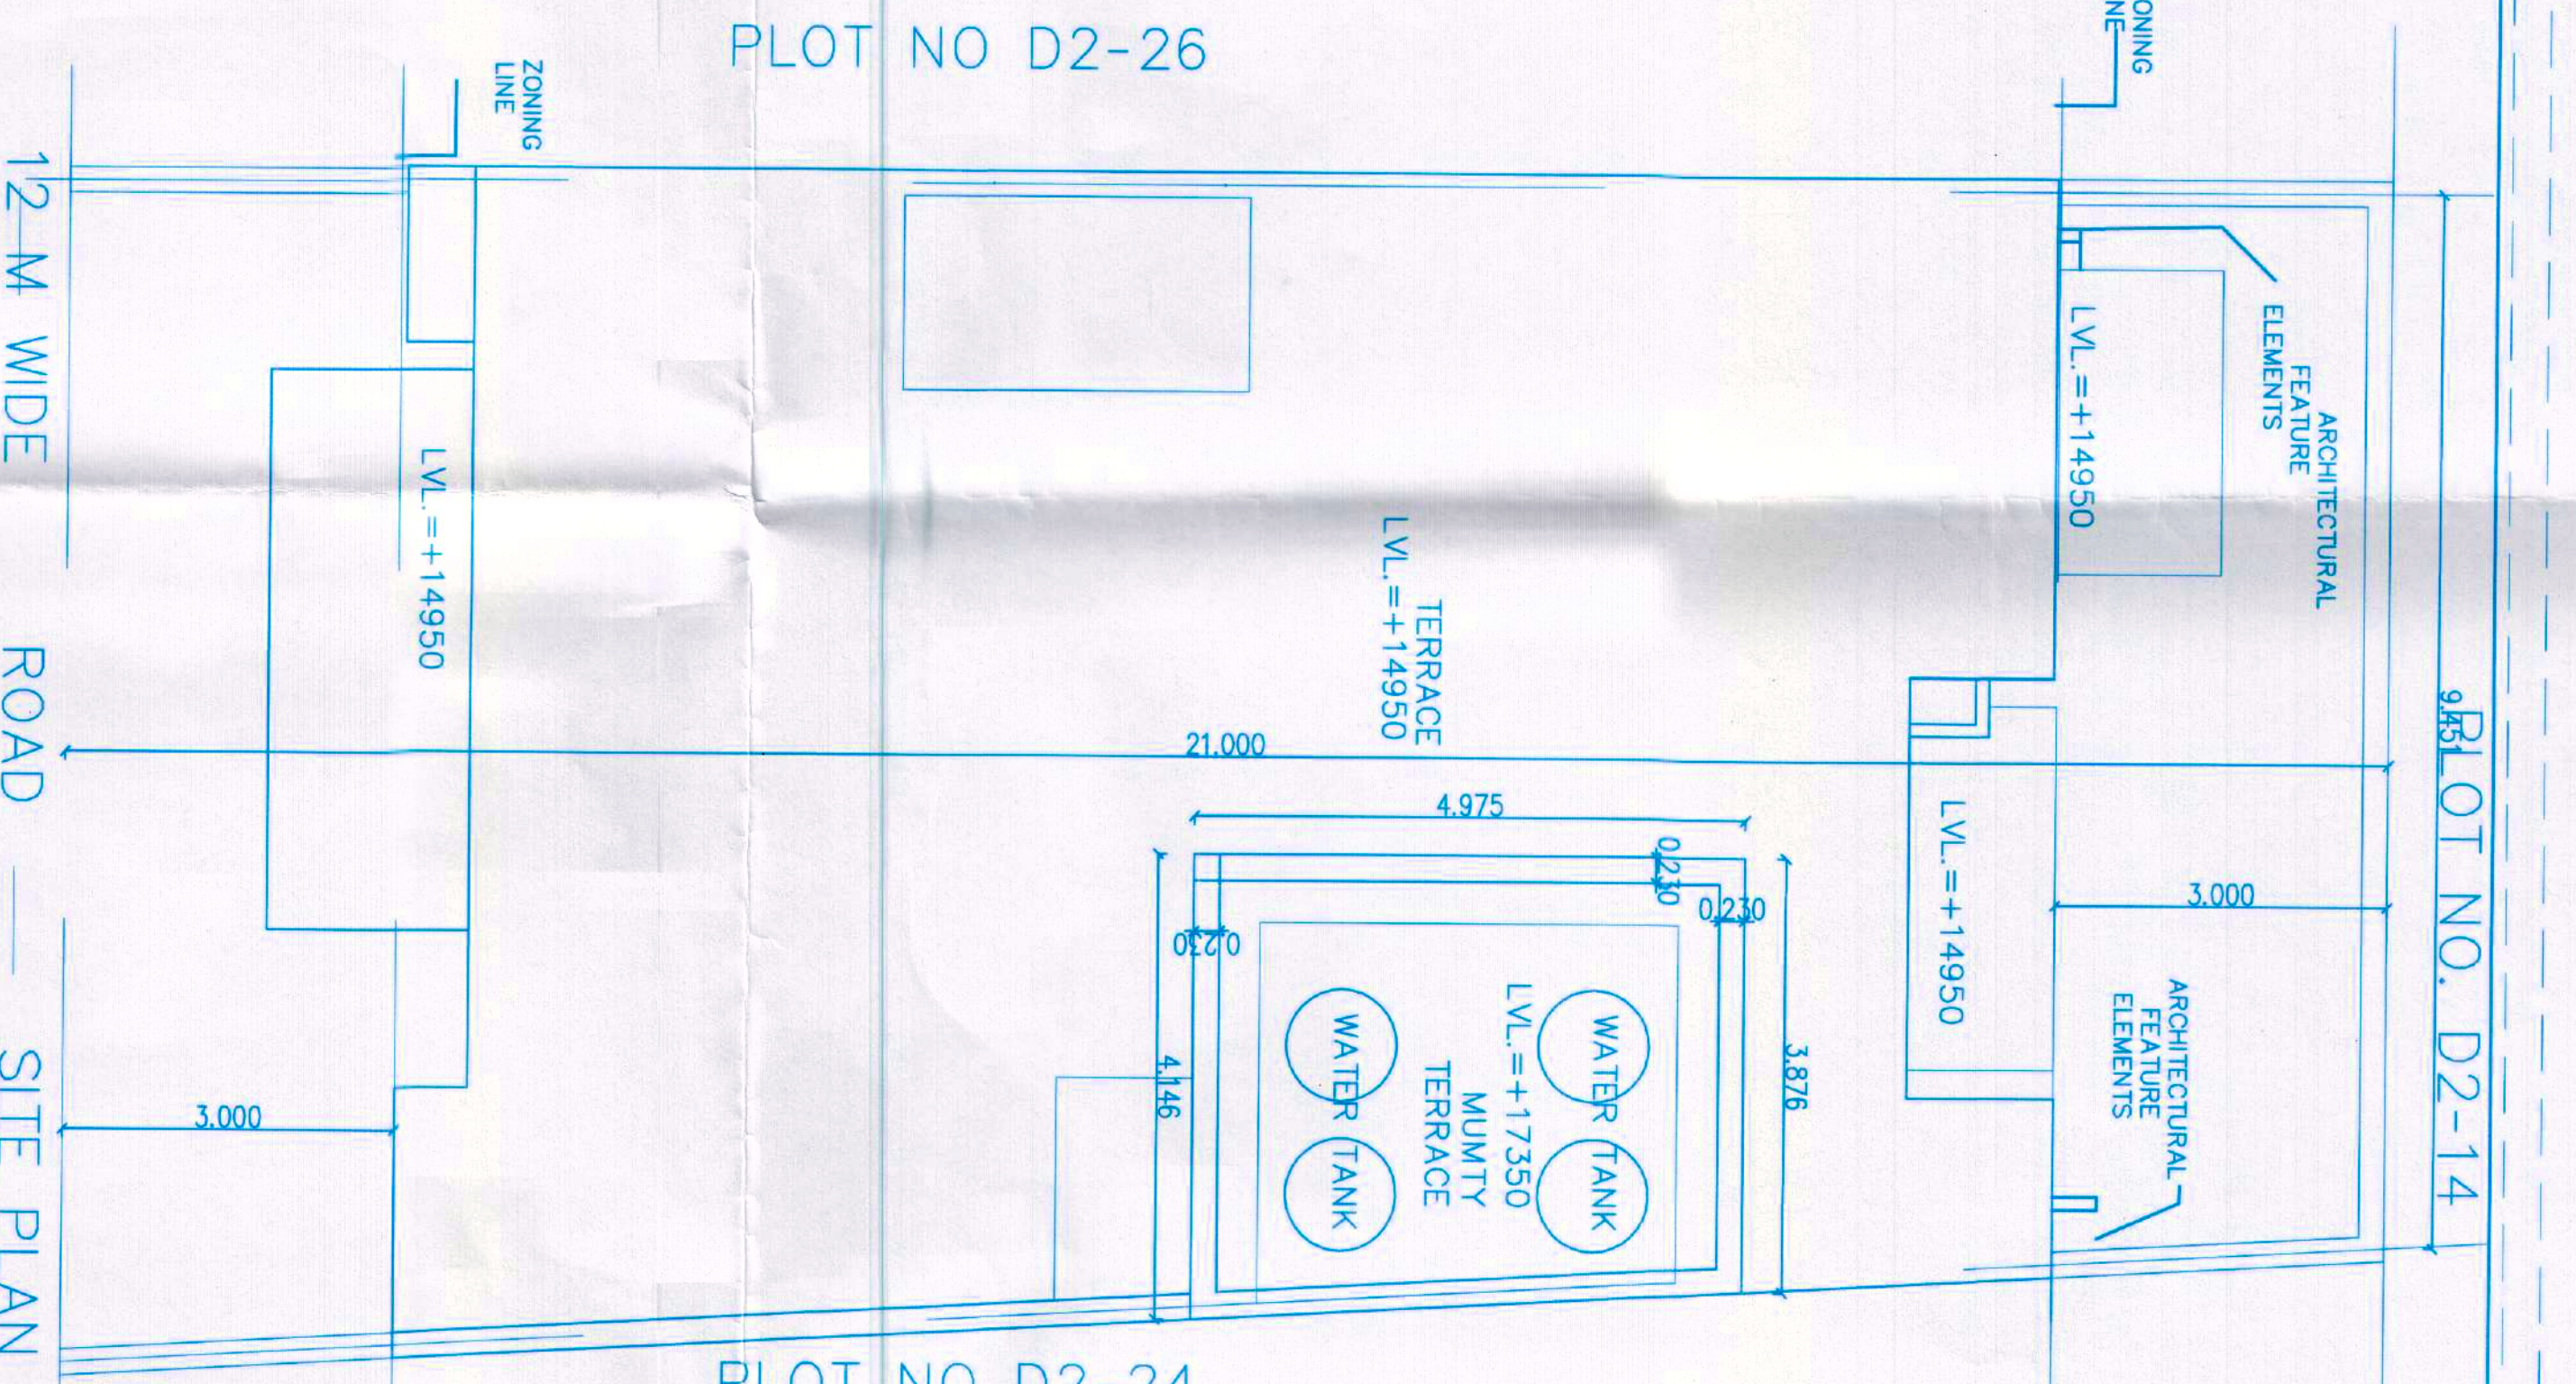
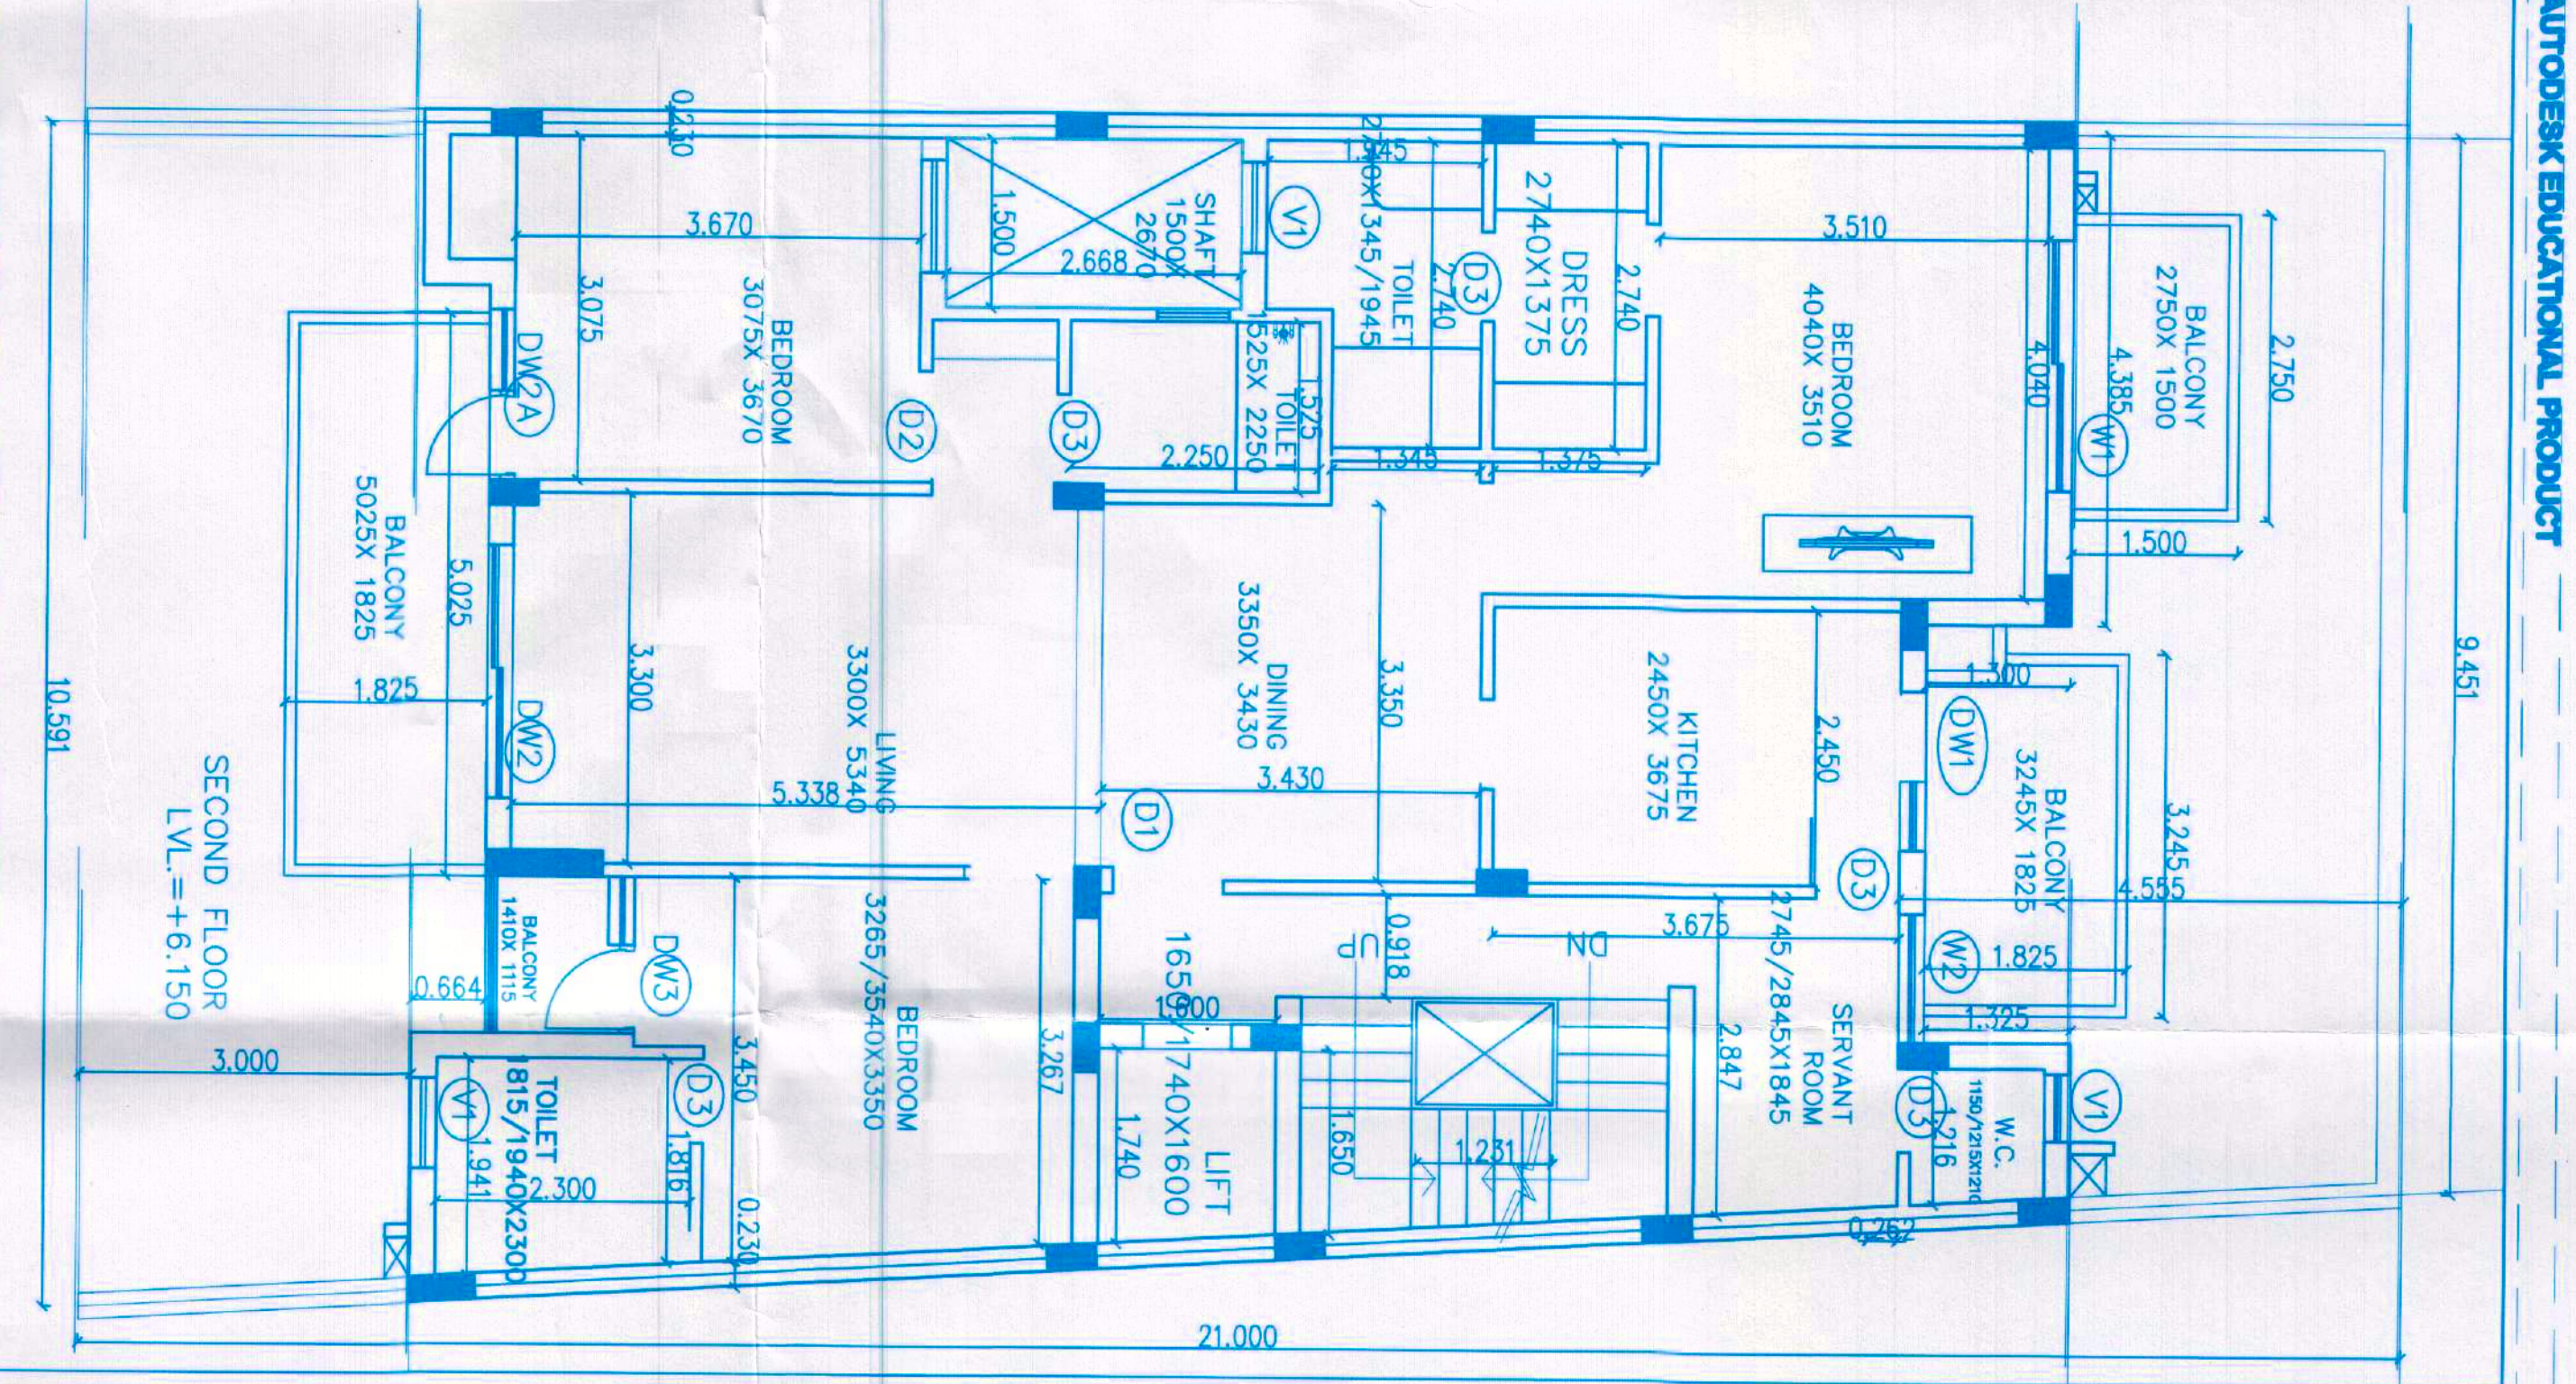
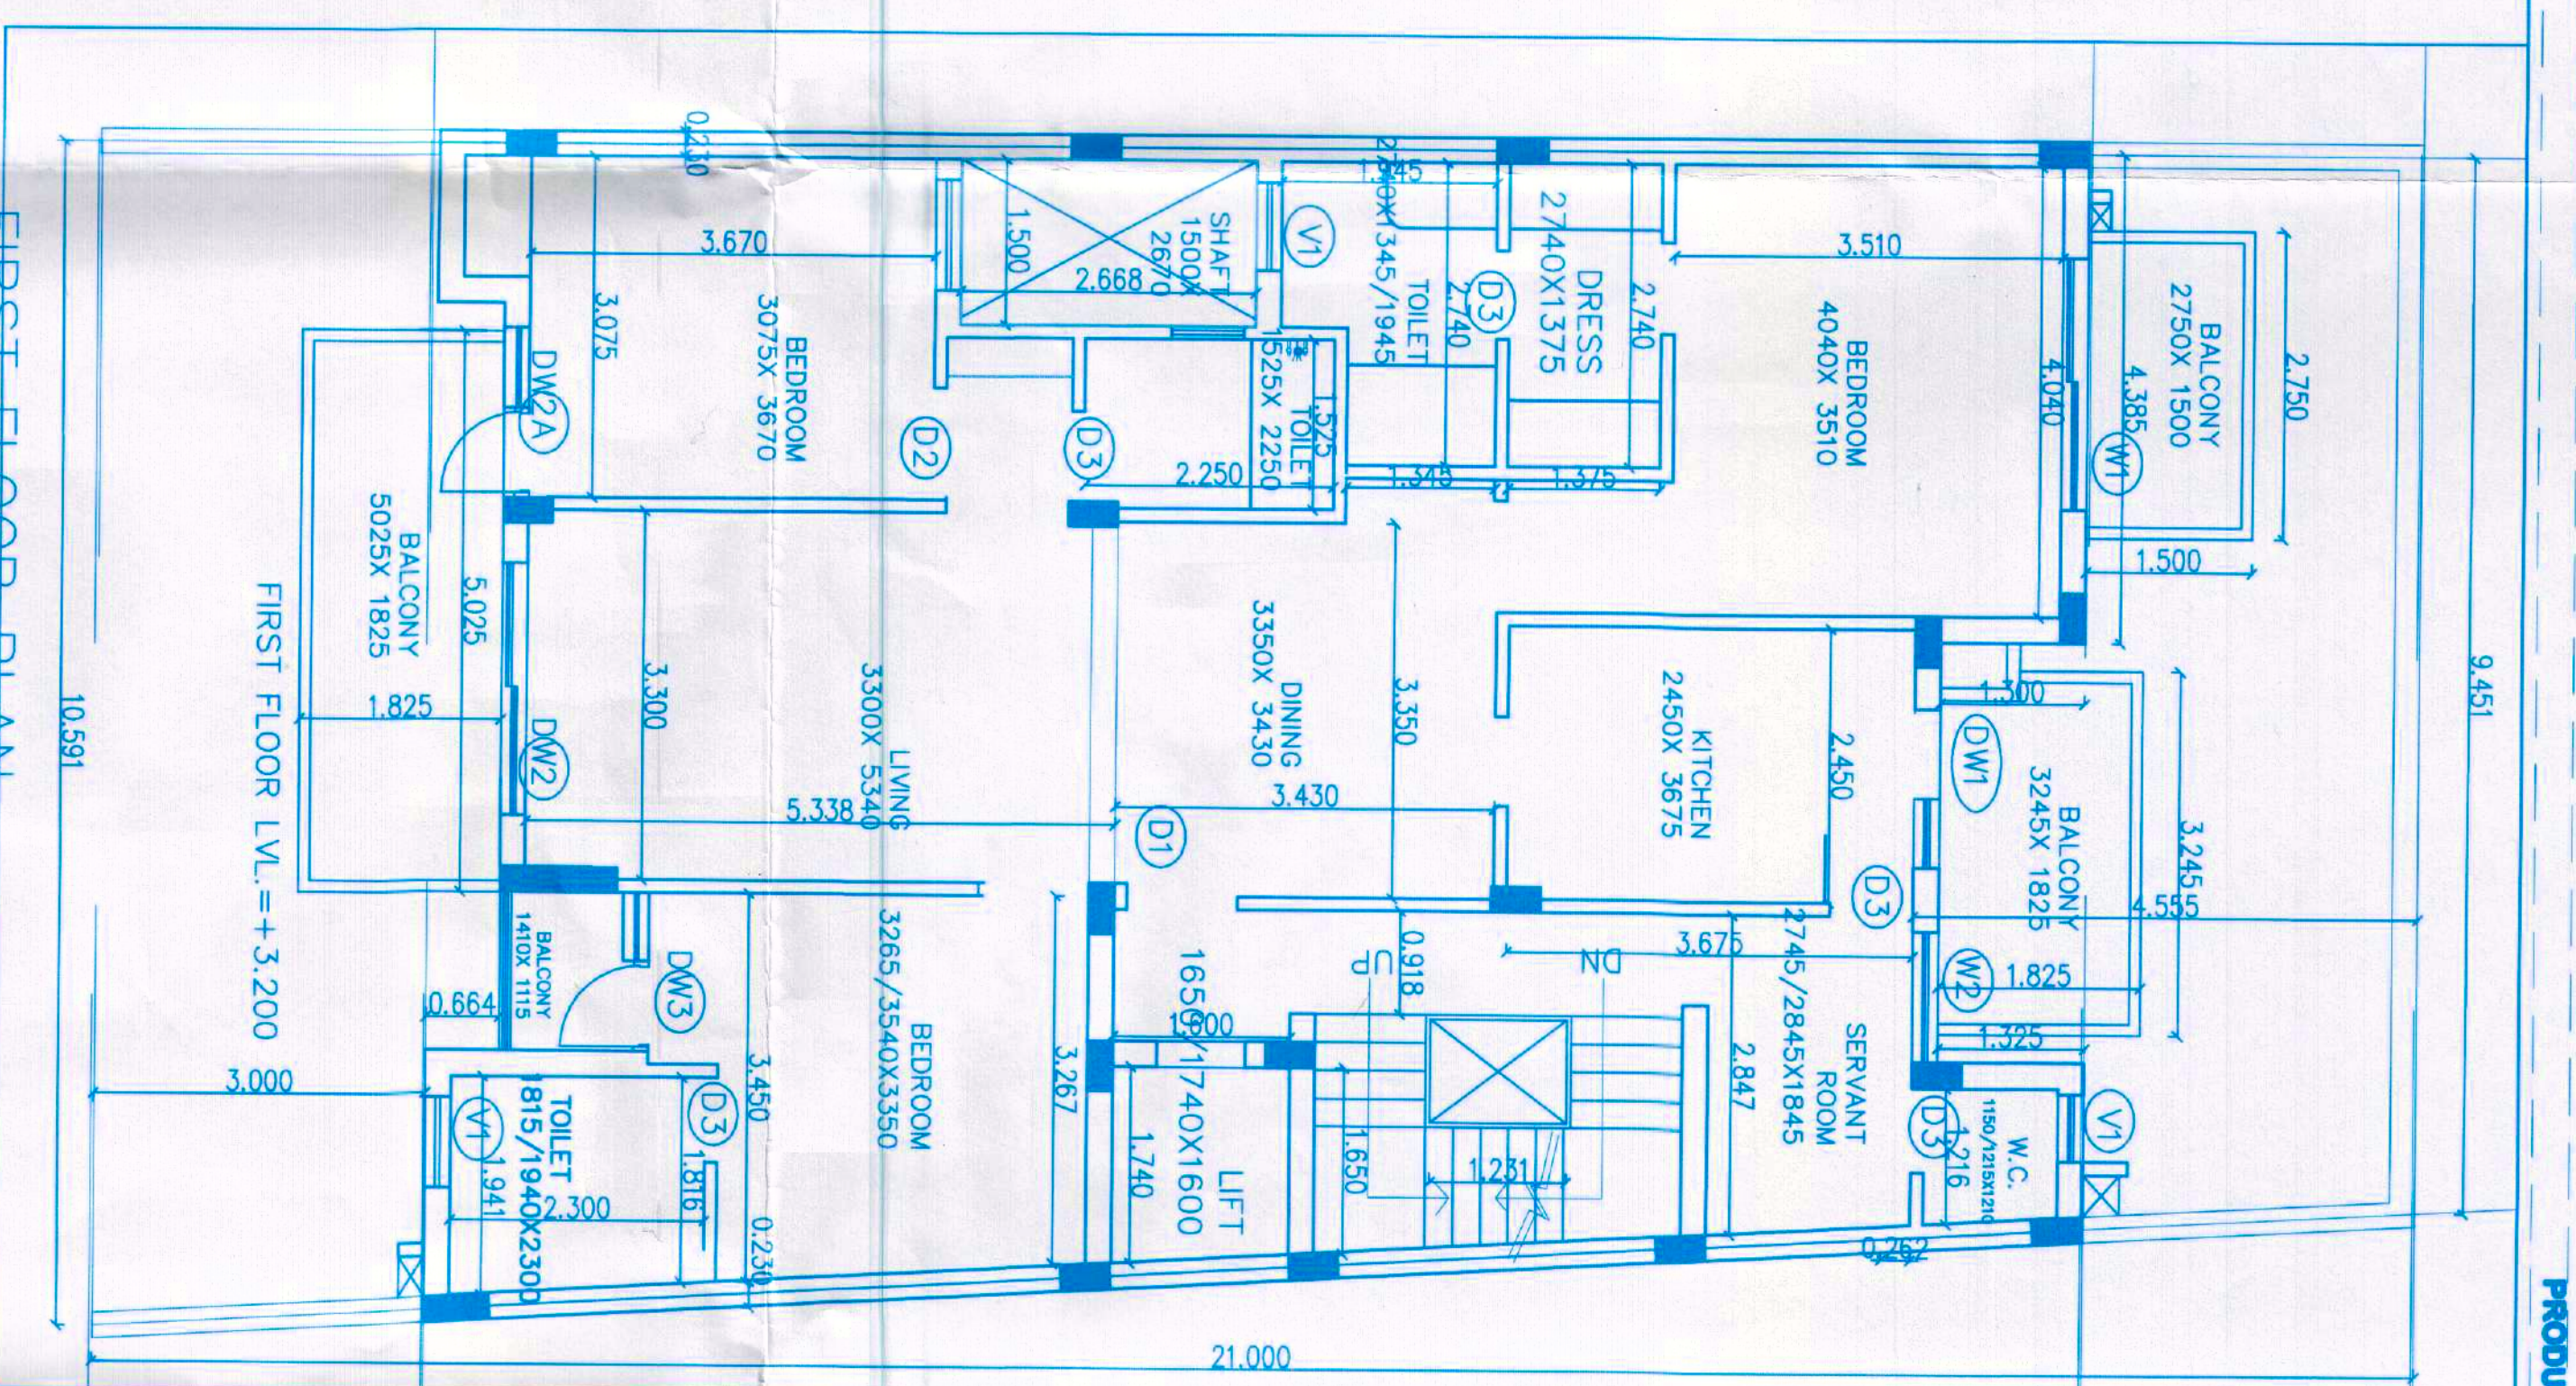


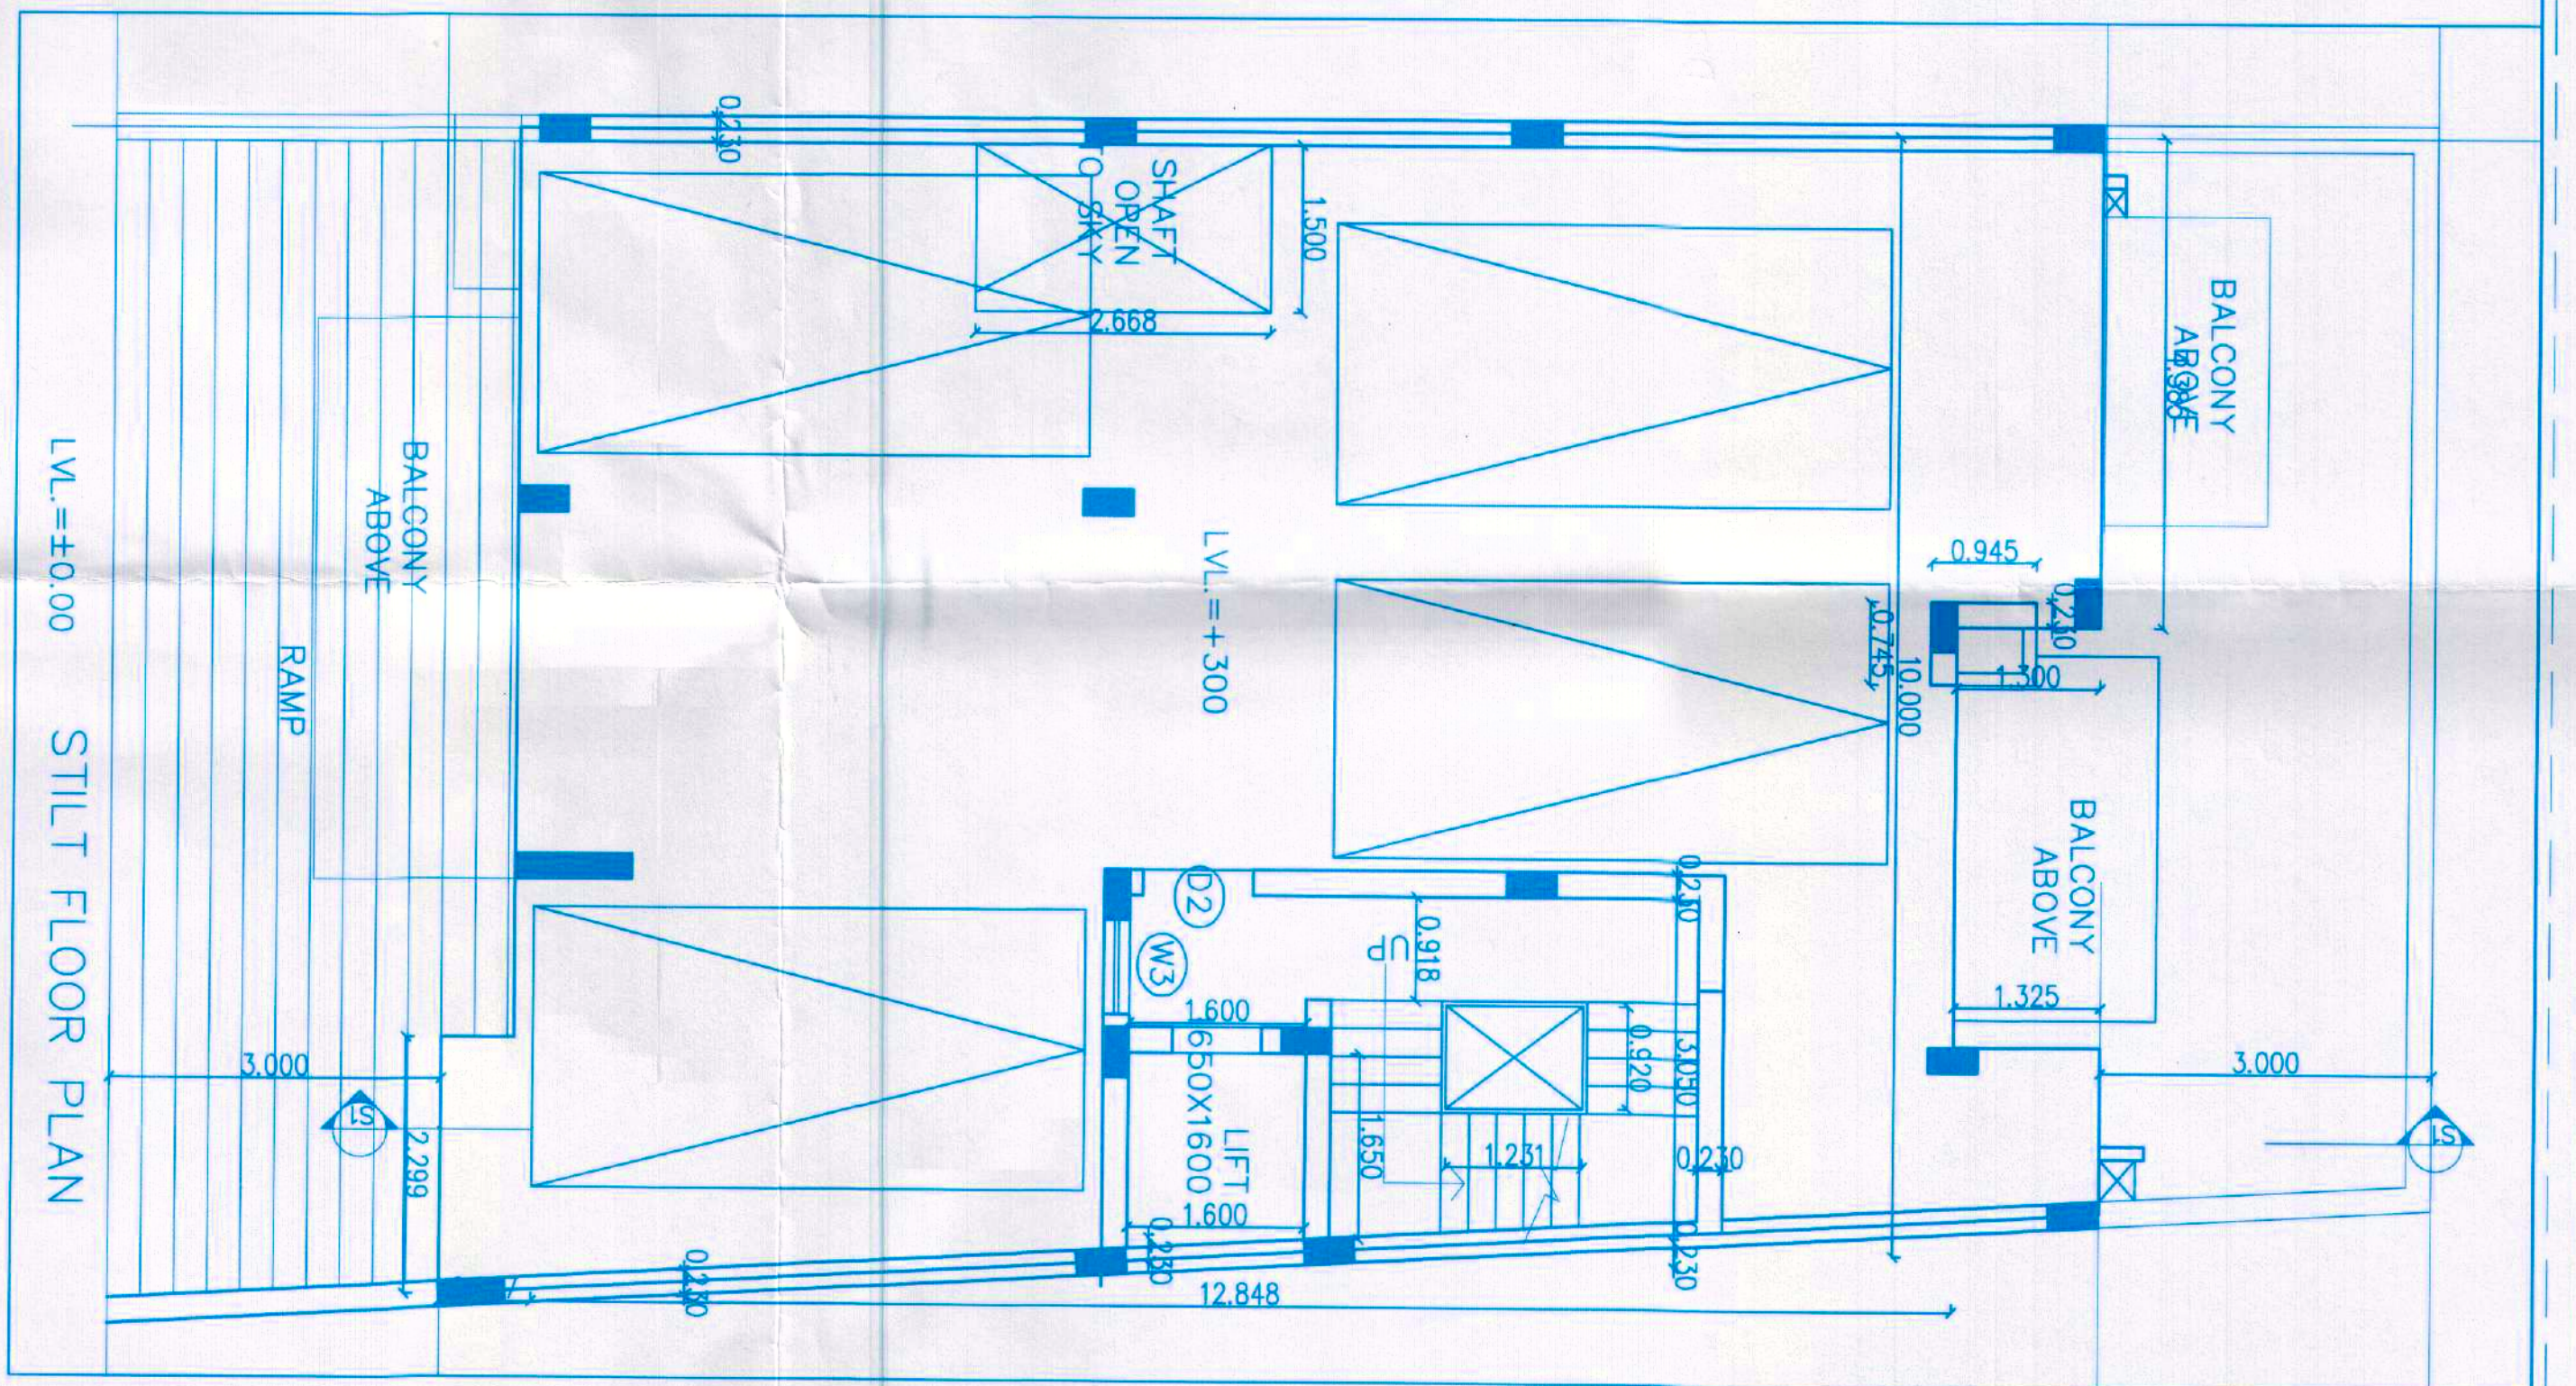

S.NO.	LENGTH	WIDTH	NO.3	AREA
A	3.345	5.865	1	18.749
B	3.345	5.865	1	18.749
C	3.345	5.865	1	18.749
SUBMISSION DRAWING

PROPOSED RESIDENTIAL INDEPENDENT FLOOR
IN THE CITY OF D2-25 (11) CATEGORY, SEC-108
NAMED WESTERLIES LOCATED IN REVENUE
ESTATE OF VILLAGE DHAMAPUR SECTOR 108
GURGAON BEING DEVELOPED BY EXPERT
DEVELOPERS PRIVATE LTD.

OWNER:
EXPERT DEVELOPERS PRIVATE LTD,
SUSAN, GURGAON, HARYANA-122002

DRAWING TITLE:
SITE PLAN, STILT, TYPICAL 2ND, 3RD,
4TH FLOOR, TERRACE & MURTY LV
PLANS, ELEVATIONS, SECTIONS & AREA CAL.

Architect Sign

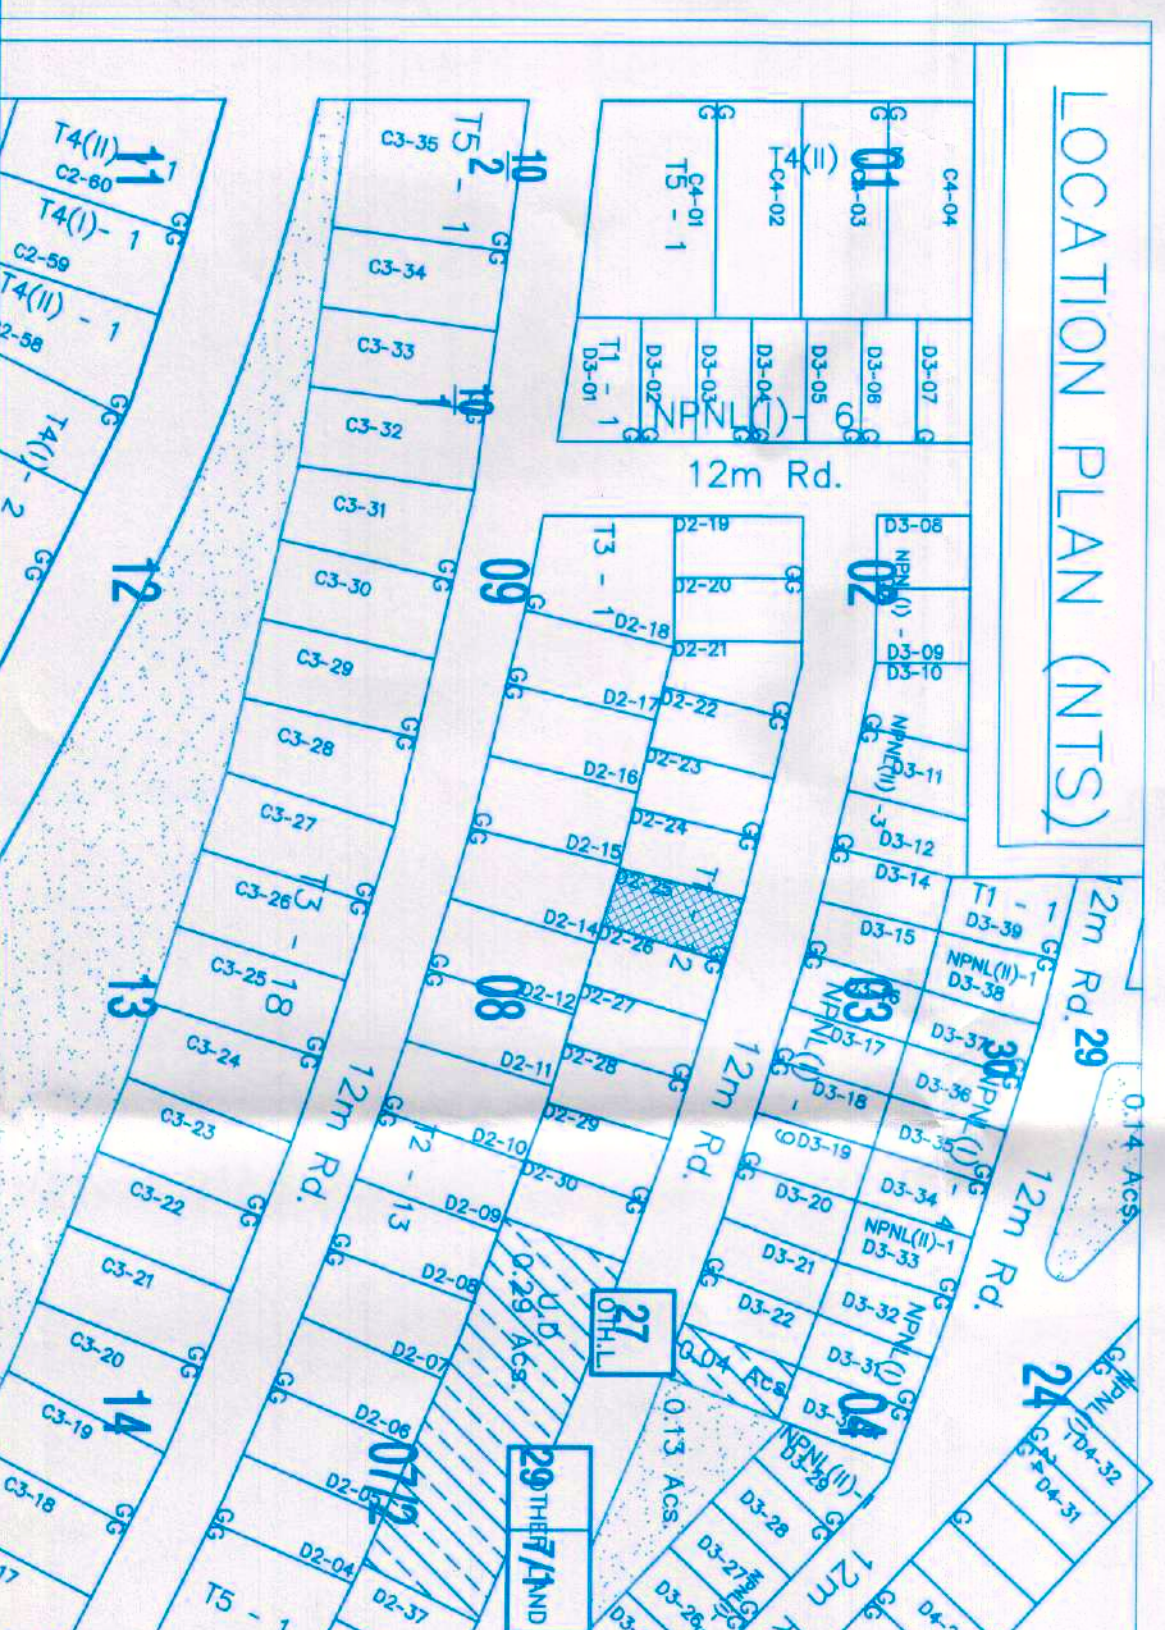

S.NO.	DOOR/	WIDTH	HEIGHT	CILL	LINTEL	SPACE
1	D1	1100	2150	-	2150	MAIN DOOR
2	D2	1000	2150	-	2150	BEDROOM/STAIRCASE
3	D3	750	2150	-	2150	KITCHEN/TOILET
4	D4	800	2150	-	2150	SERVANT ROOM
5	DW1	800/615	2150	1150	2150	KITCHEN
6	DW2	2250	2150	1000	2150	BEDROOM
7	DW3	1525	2150	-	2150	BEDROOM/LIVING
8	DW4	1410	2150	-	2150	BEDROOM
9	DW5	1150	2150	1000	2150	BEDROOM
10	DW6	1150	2150	1000	2150	SERVANT ROOM
11	DW7	835	950	1200	2150	PASSAGE
12	DW8	700	950	1200	2150	TOILET

OWNER SIGN: _____

ENGINEER SIGN: _____

DATE: 08.11.19

SCALE: 1 : 100

DWG. NO. SBA/01

North Arrow: [Symbol]