

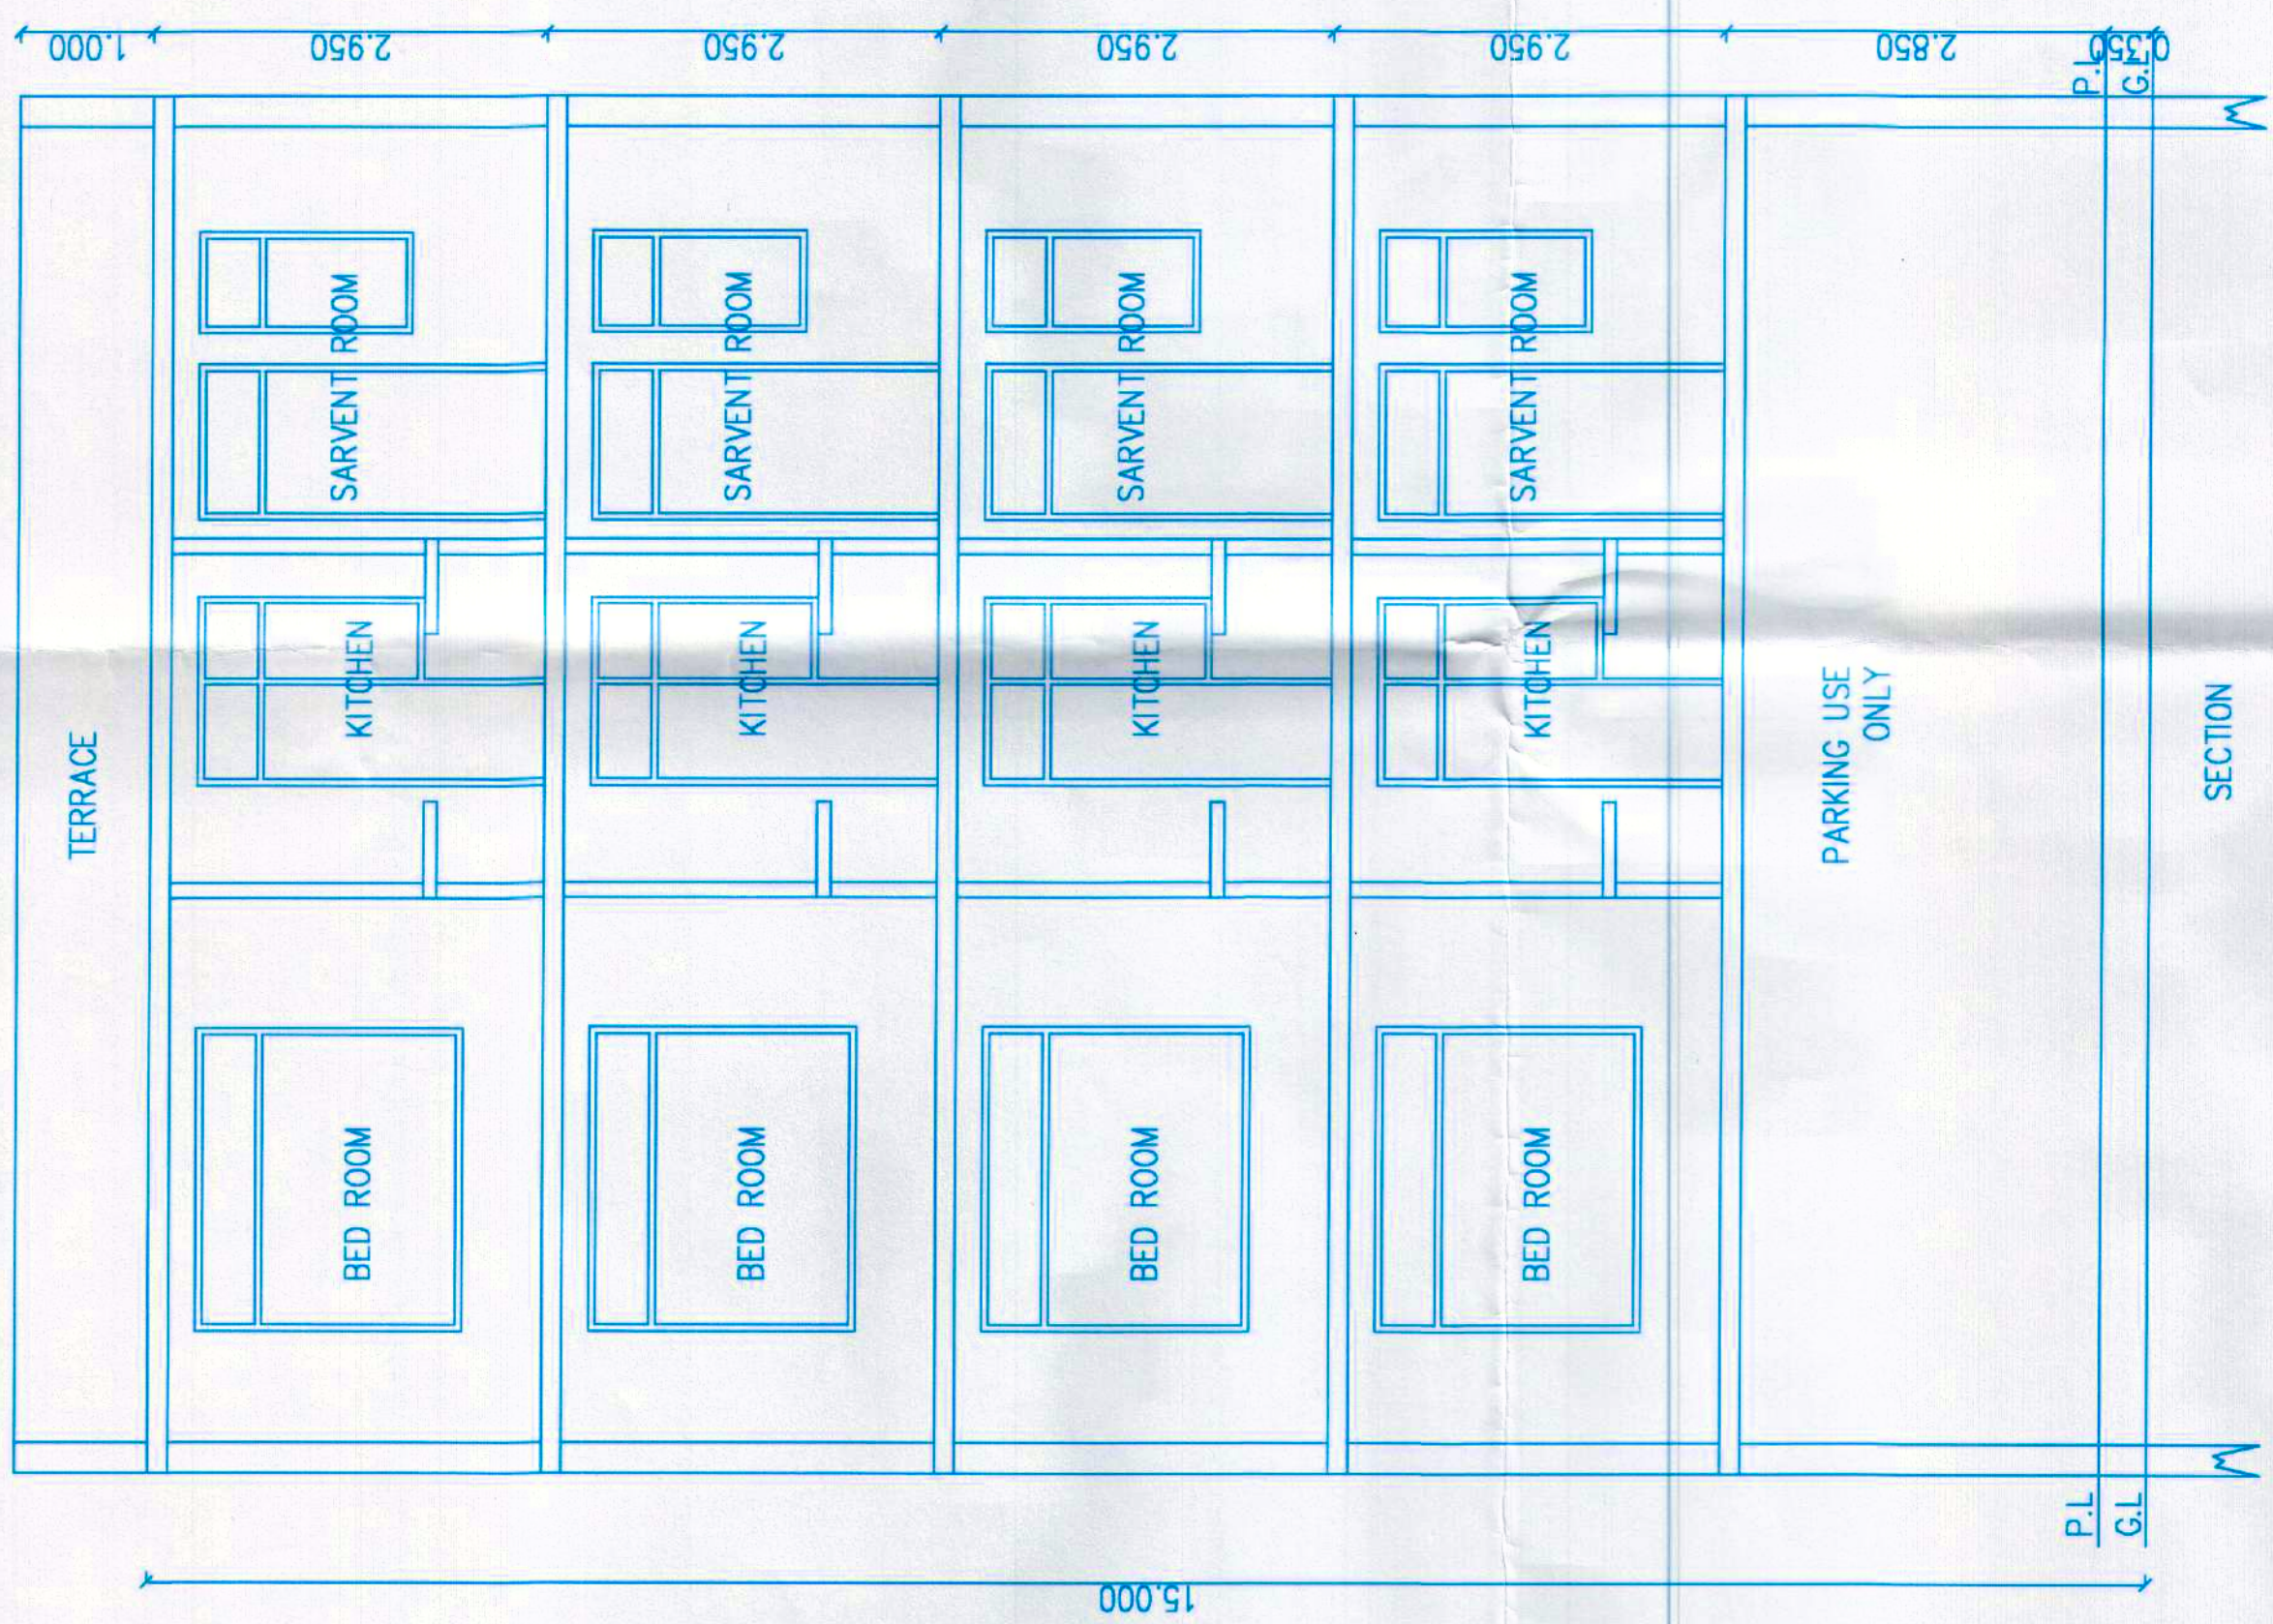


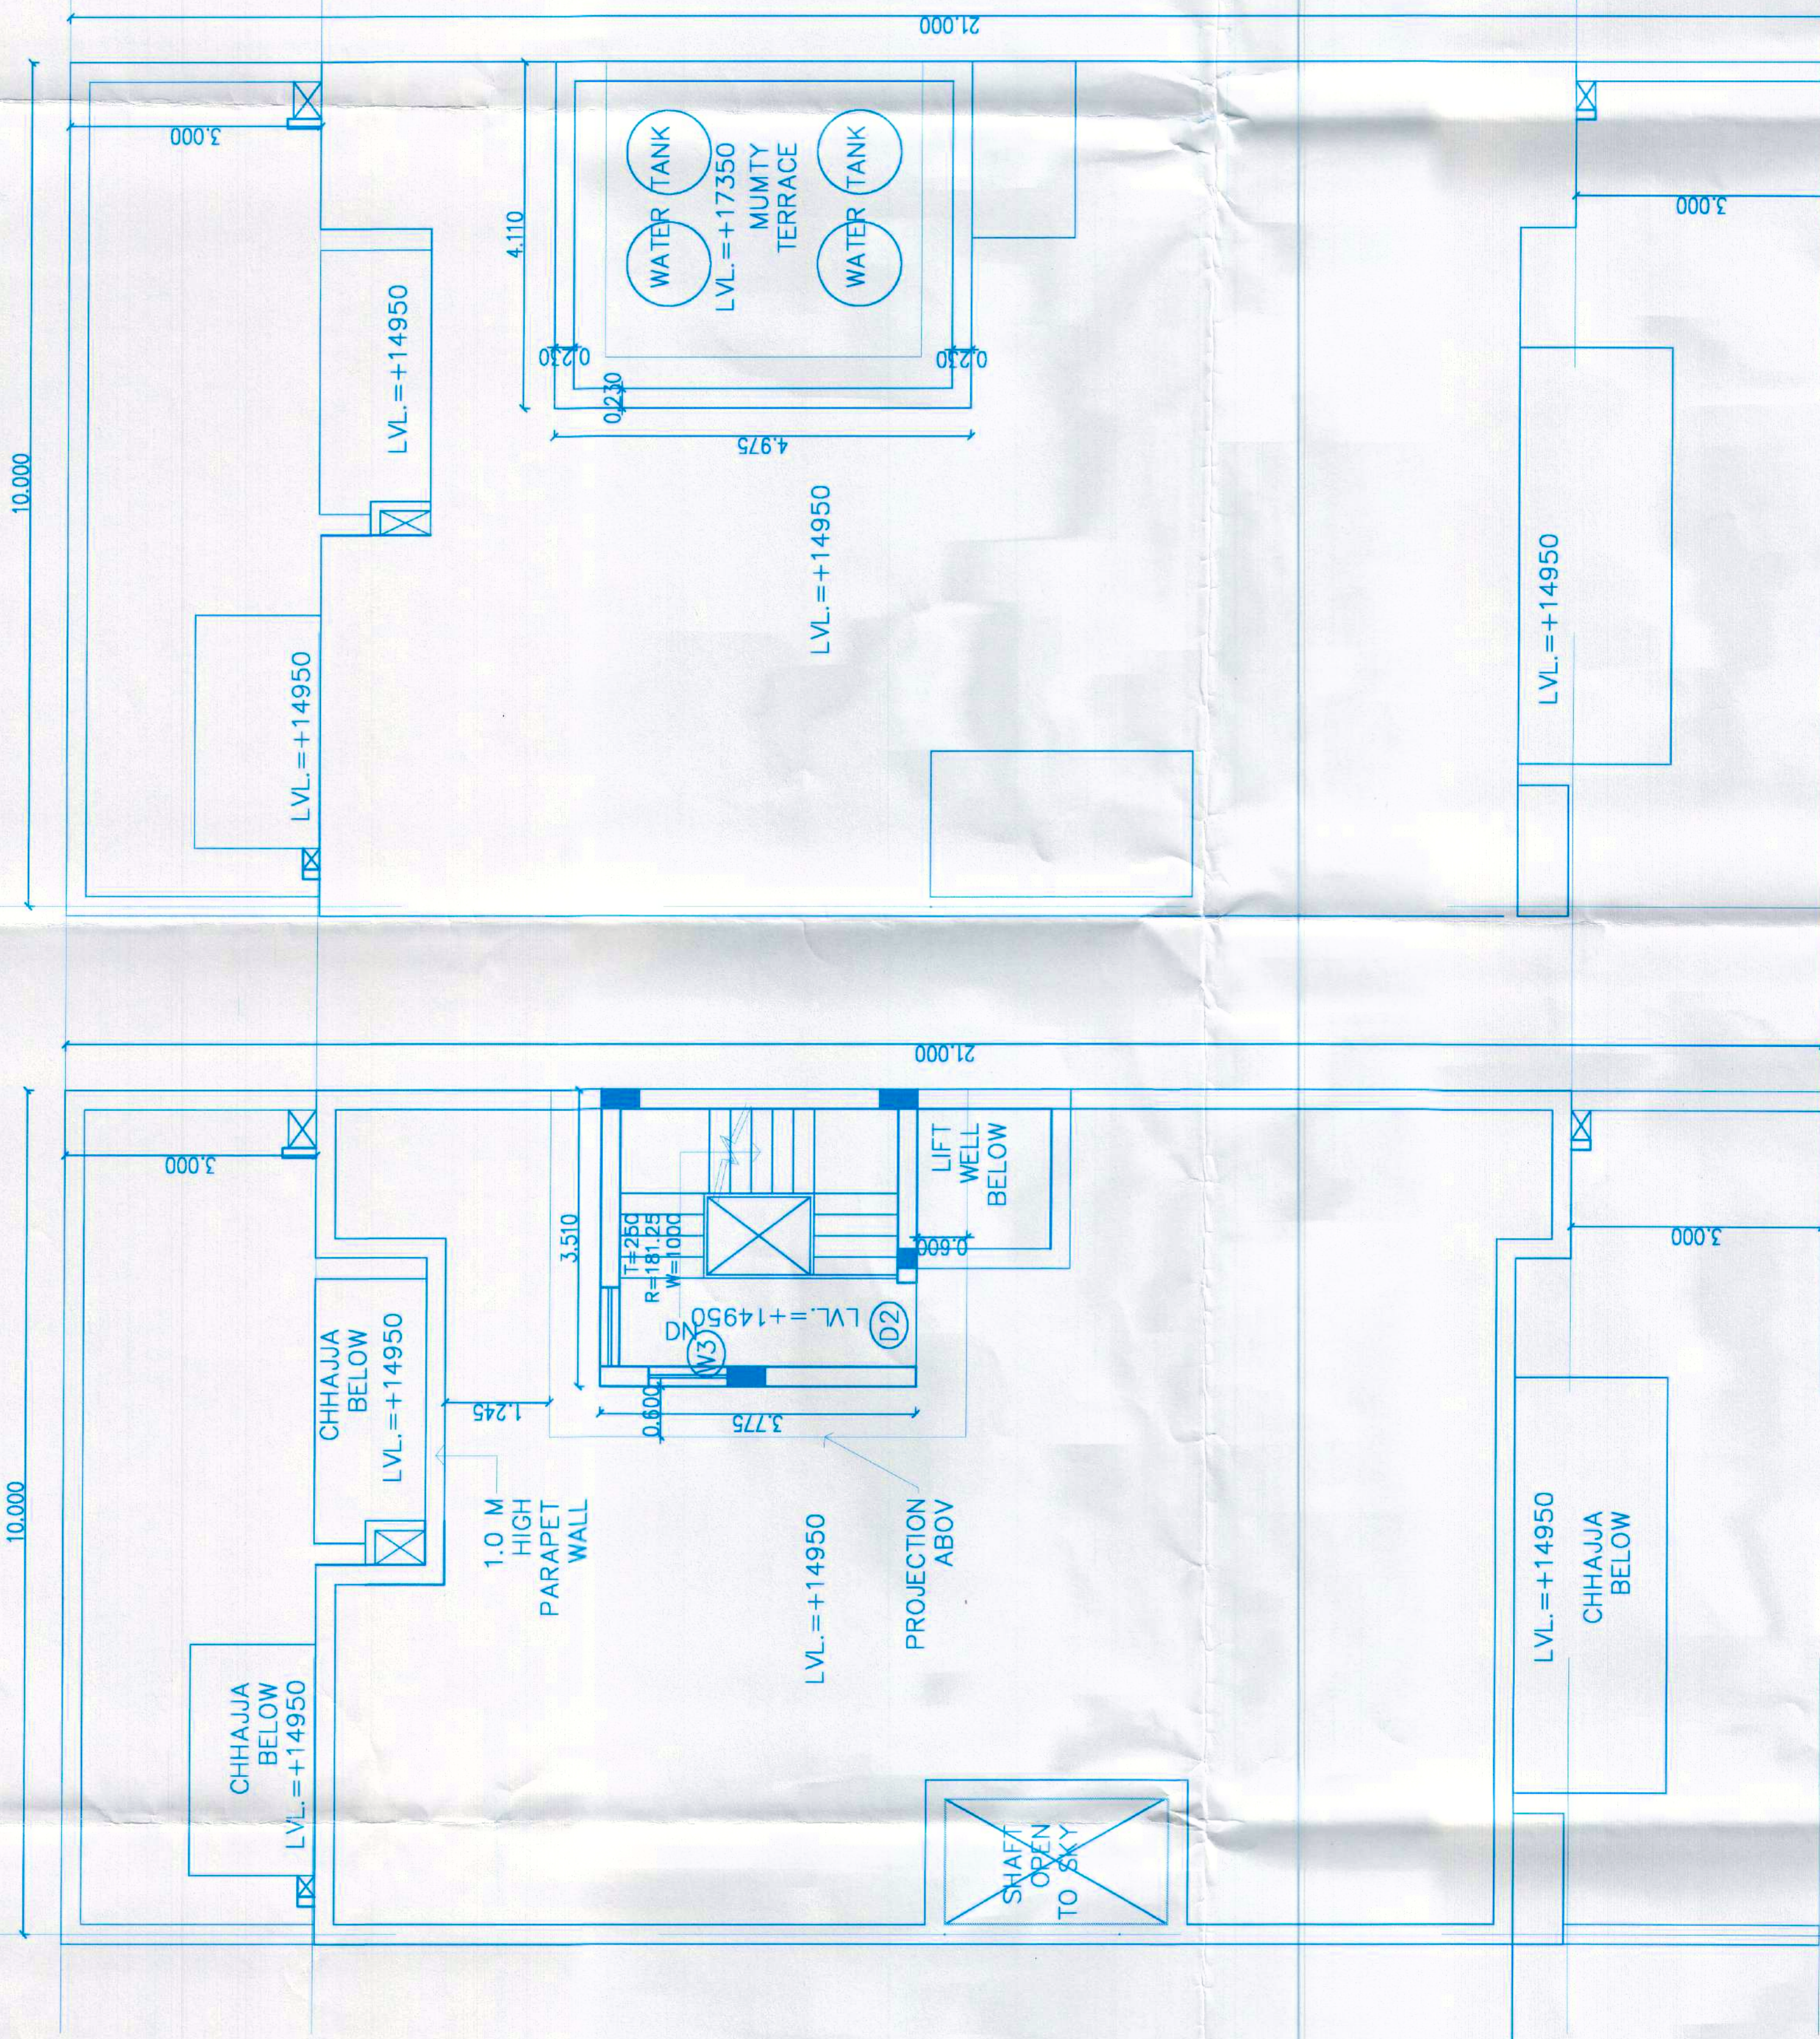


TERRACE FLOOR PLAN


TERRACE PLAN

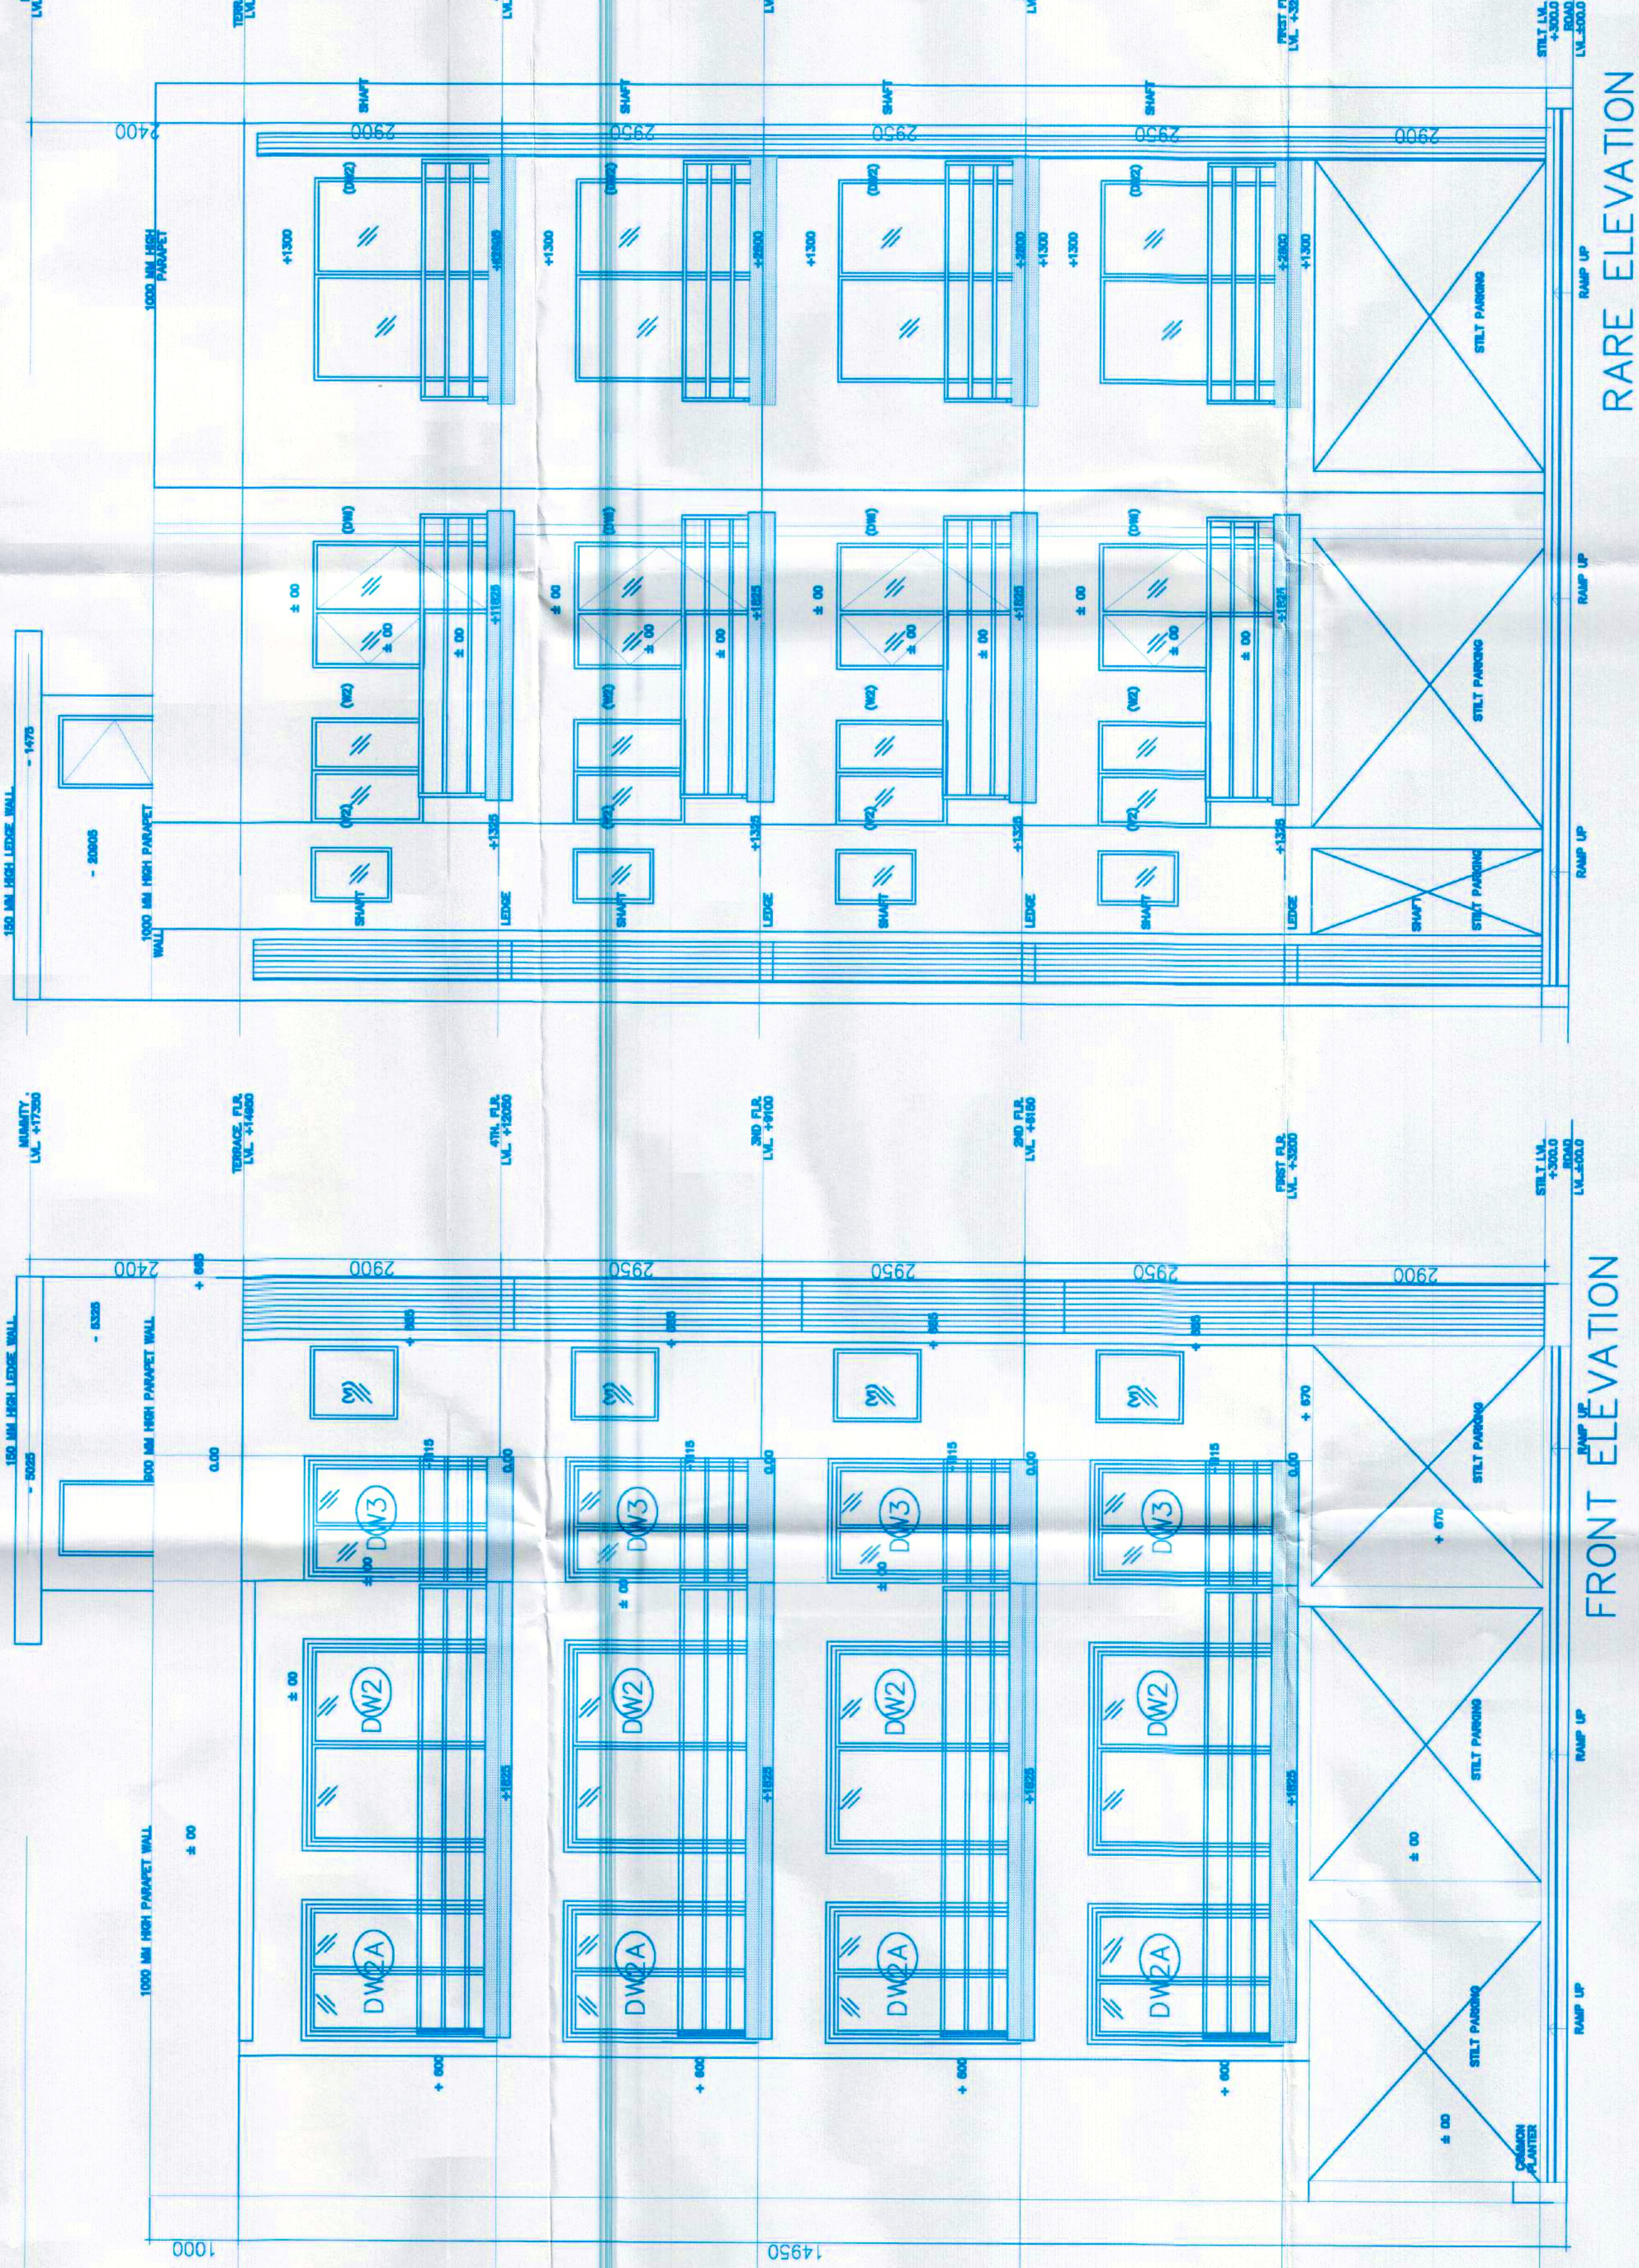


WATER TANK LVL PLAN

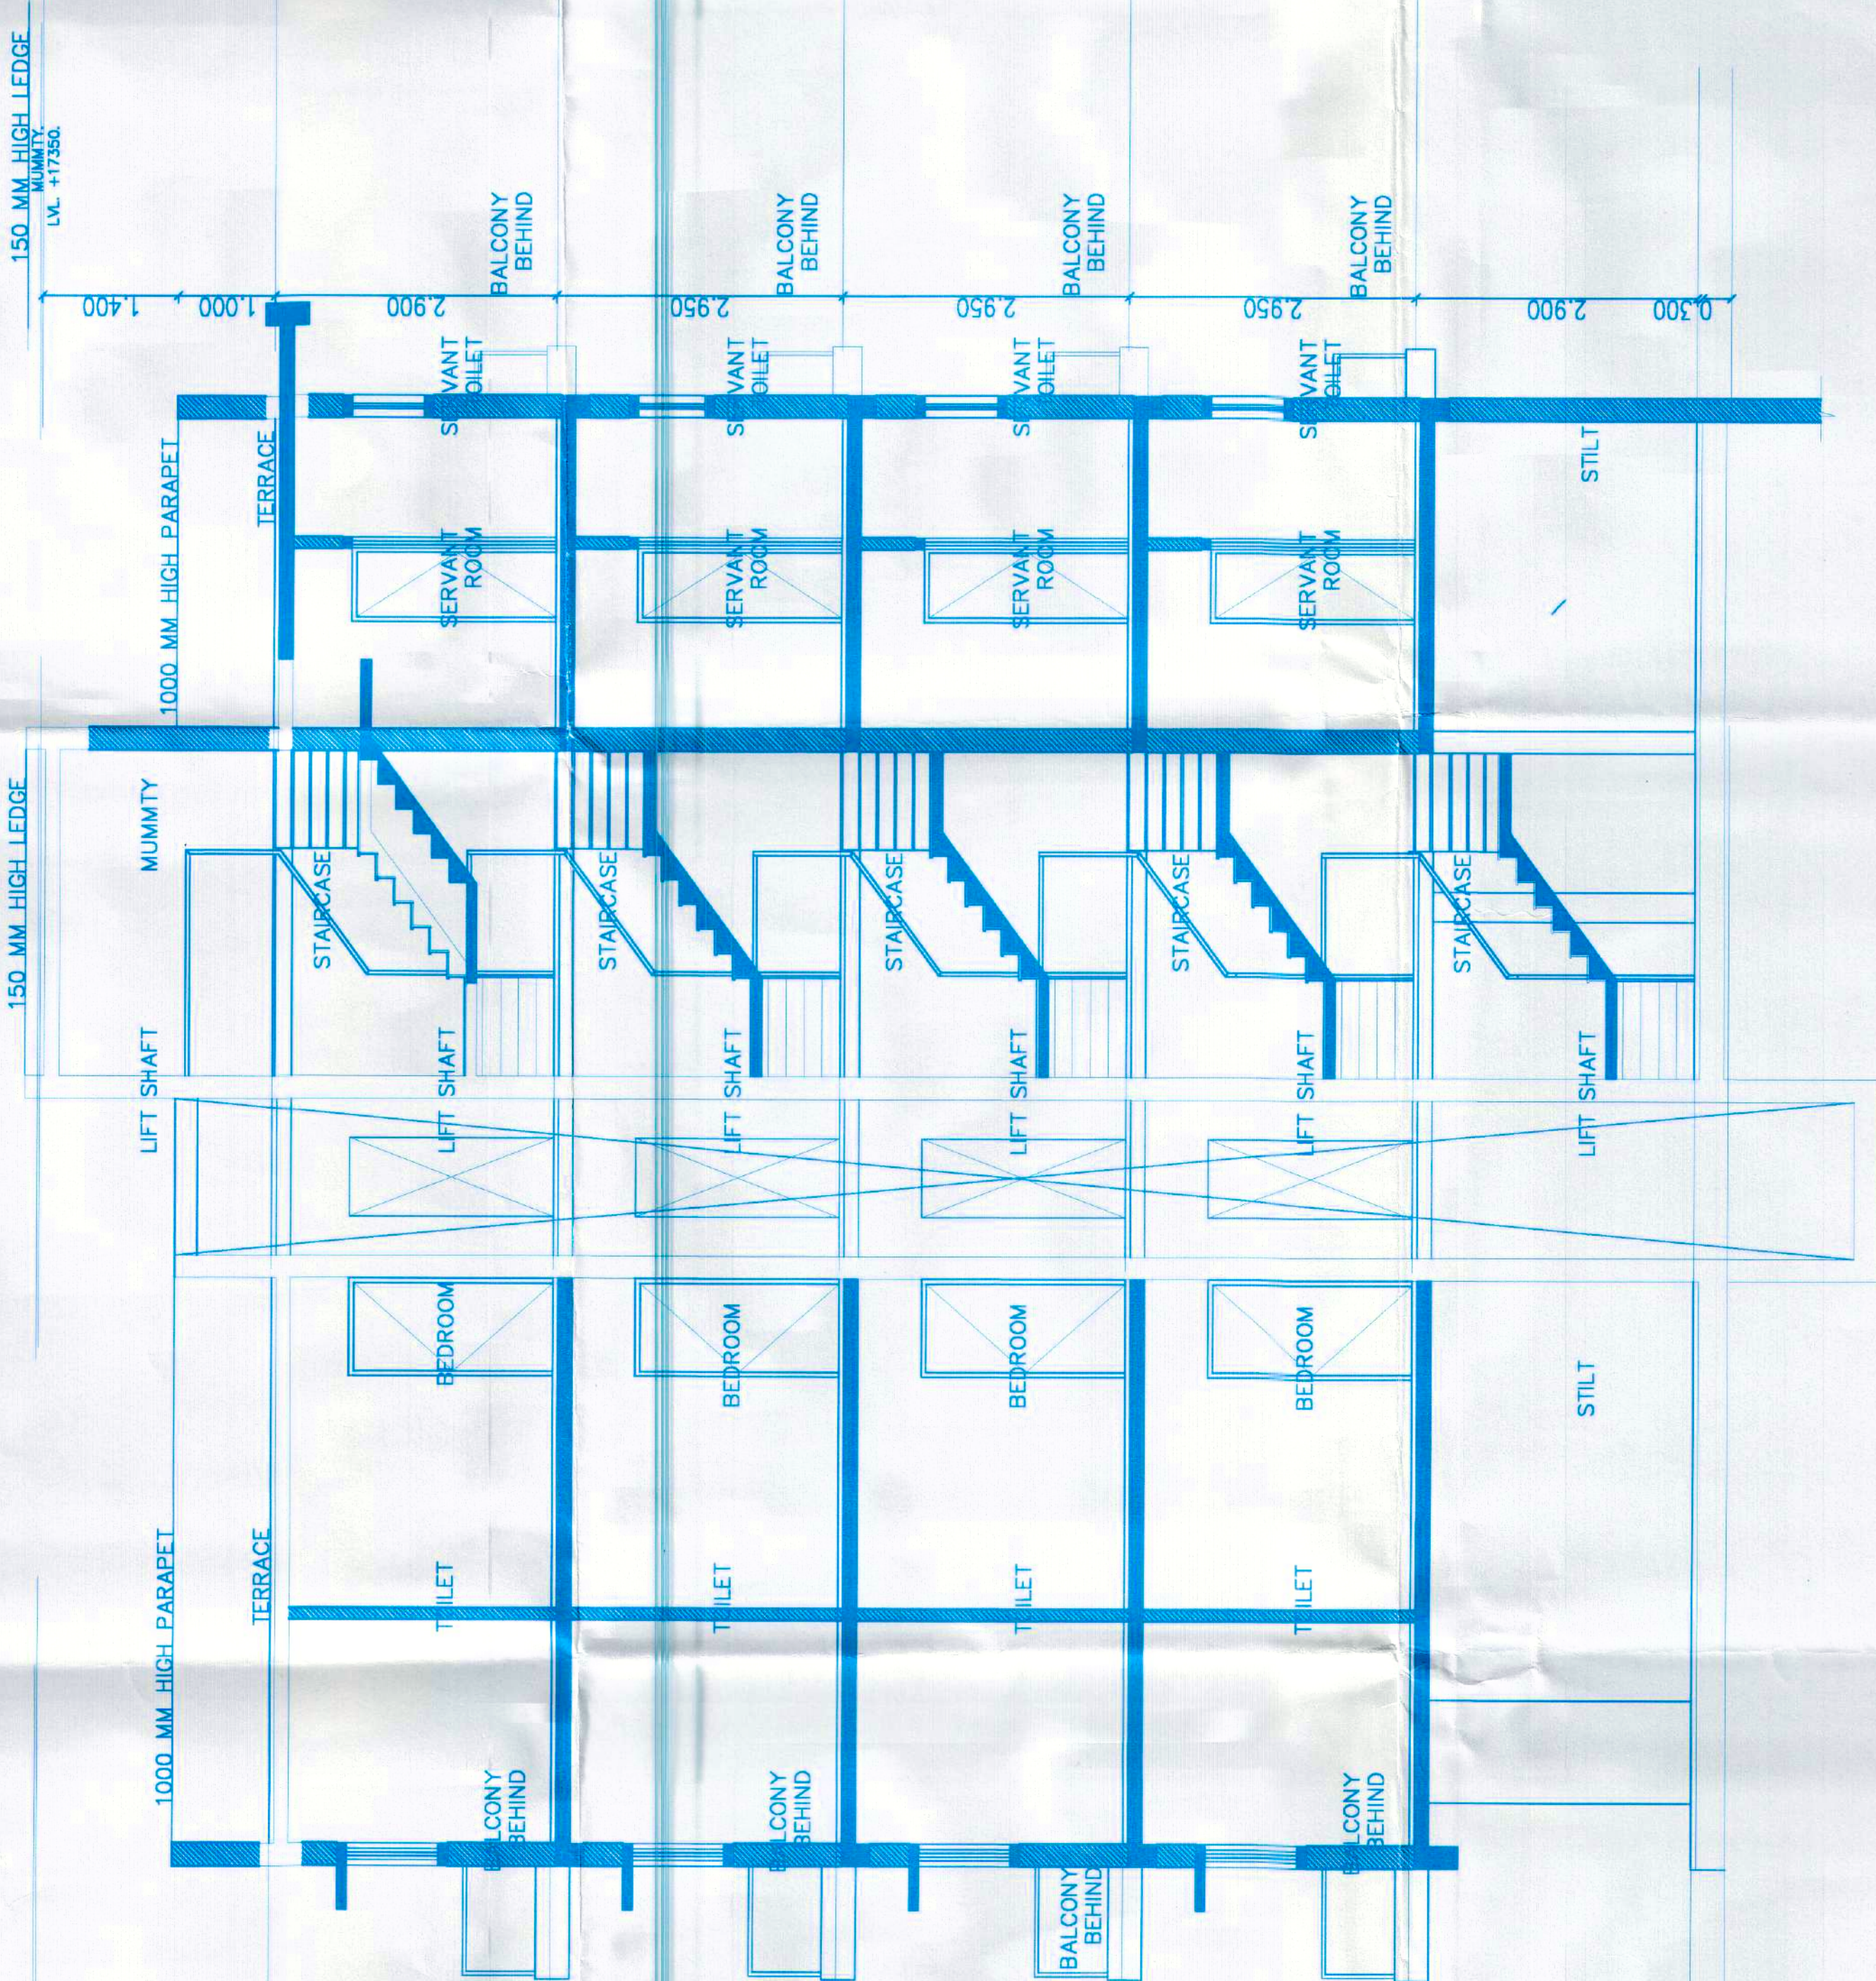

MUMTY AREA DIGRAM

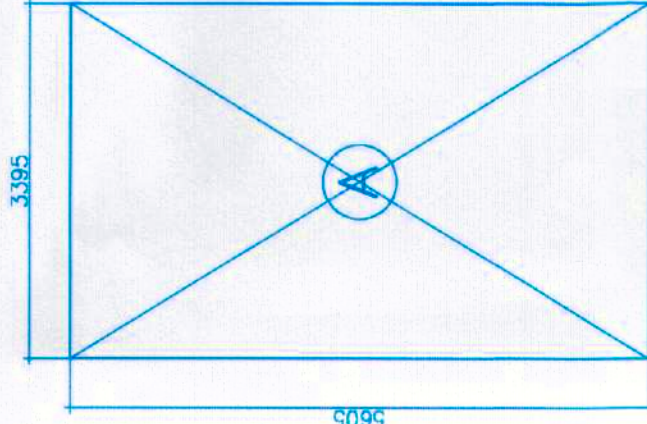


STILT FAR DIGRAM

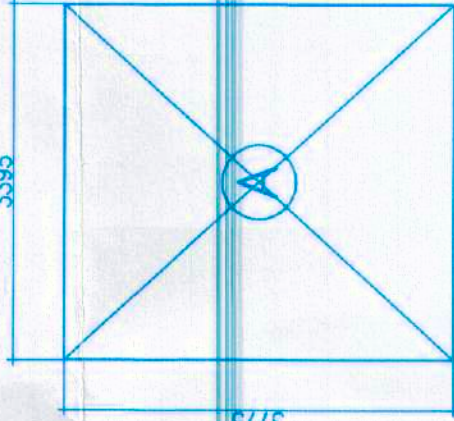

MUMTY AREA DIGRAM

TYPICAL 1ST TO 4TH FLOOR FAR DIGRAM

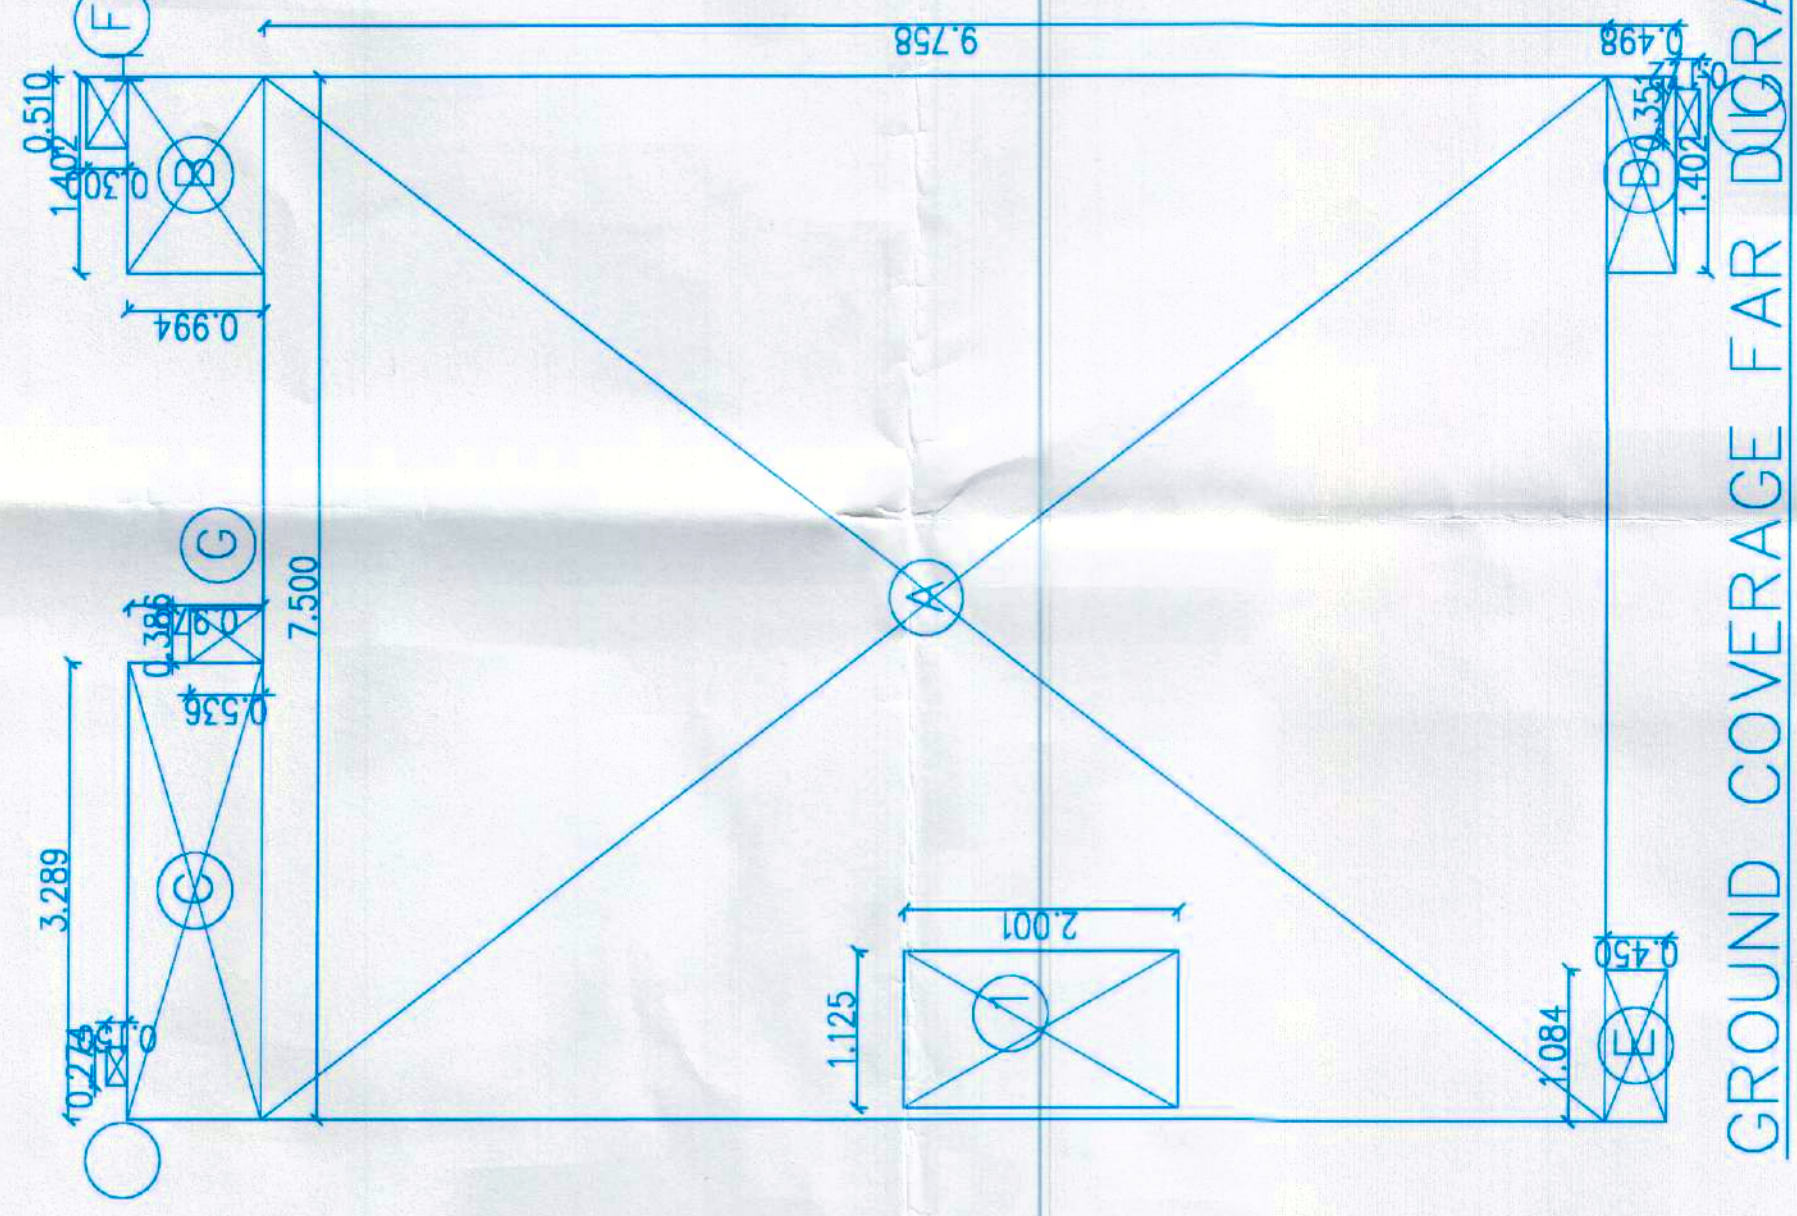

GROUND COVERAGE FAR DIGRAM

SECTION-BB OF RECHARGE WELL (SCALE-NIS)

PLAN OF RECHARGE WELL (SCALE-NIS)

SUBMISSION DRAWING

PROJECT: PROPOSED RESIDENTIAL INDEPENDENT FLOOR OF 10 NO. OF FLOORS (T1 CATEGORY), SEC-104 IN THE INDUSTRIAL AREA, WESTERLY LOCKED IN COLONY NAMED WESTERLY LOCKED IN REVENUE ESTATE OF VILLAGE DHARMAPUR SECTOR 108 GURGAON BEING DEVELOPED BY EXPERION DEVELOPERS PRIVATE LTD.

OWNER: EXPERION DEVELOPERS PRIVATE LTD. FIRST FLOOR, FLOOR NO. 8, SUSHANT LOK-1 MG ROAD, GURGAON, HARYANA-122002.

DRAWING TITLE: SITE PLAN, STILT, TYPICAL (1ST, 2ND, 3RD, 4TH FLOOR) TERRACE & MUMTY LVL. PLANS, ELEVATIONS, SECTIONS & AREA CAL.

Architect Sign

Stamp No. 8, 10 Floor, Sector 108, Gurgaon

OWNER SIGN

ENGINEER SIGN



Stamp No. 8, 10 Floor, Sector 108, Gurgaon

|          |          |       |
|----------|----------|-------|
| DRG. NO. | SB/A/02  | NORTH |
| DATE     | 08.11.19 |       |
| SCALE    | 1 : 100  |       |