




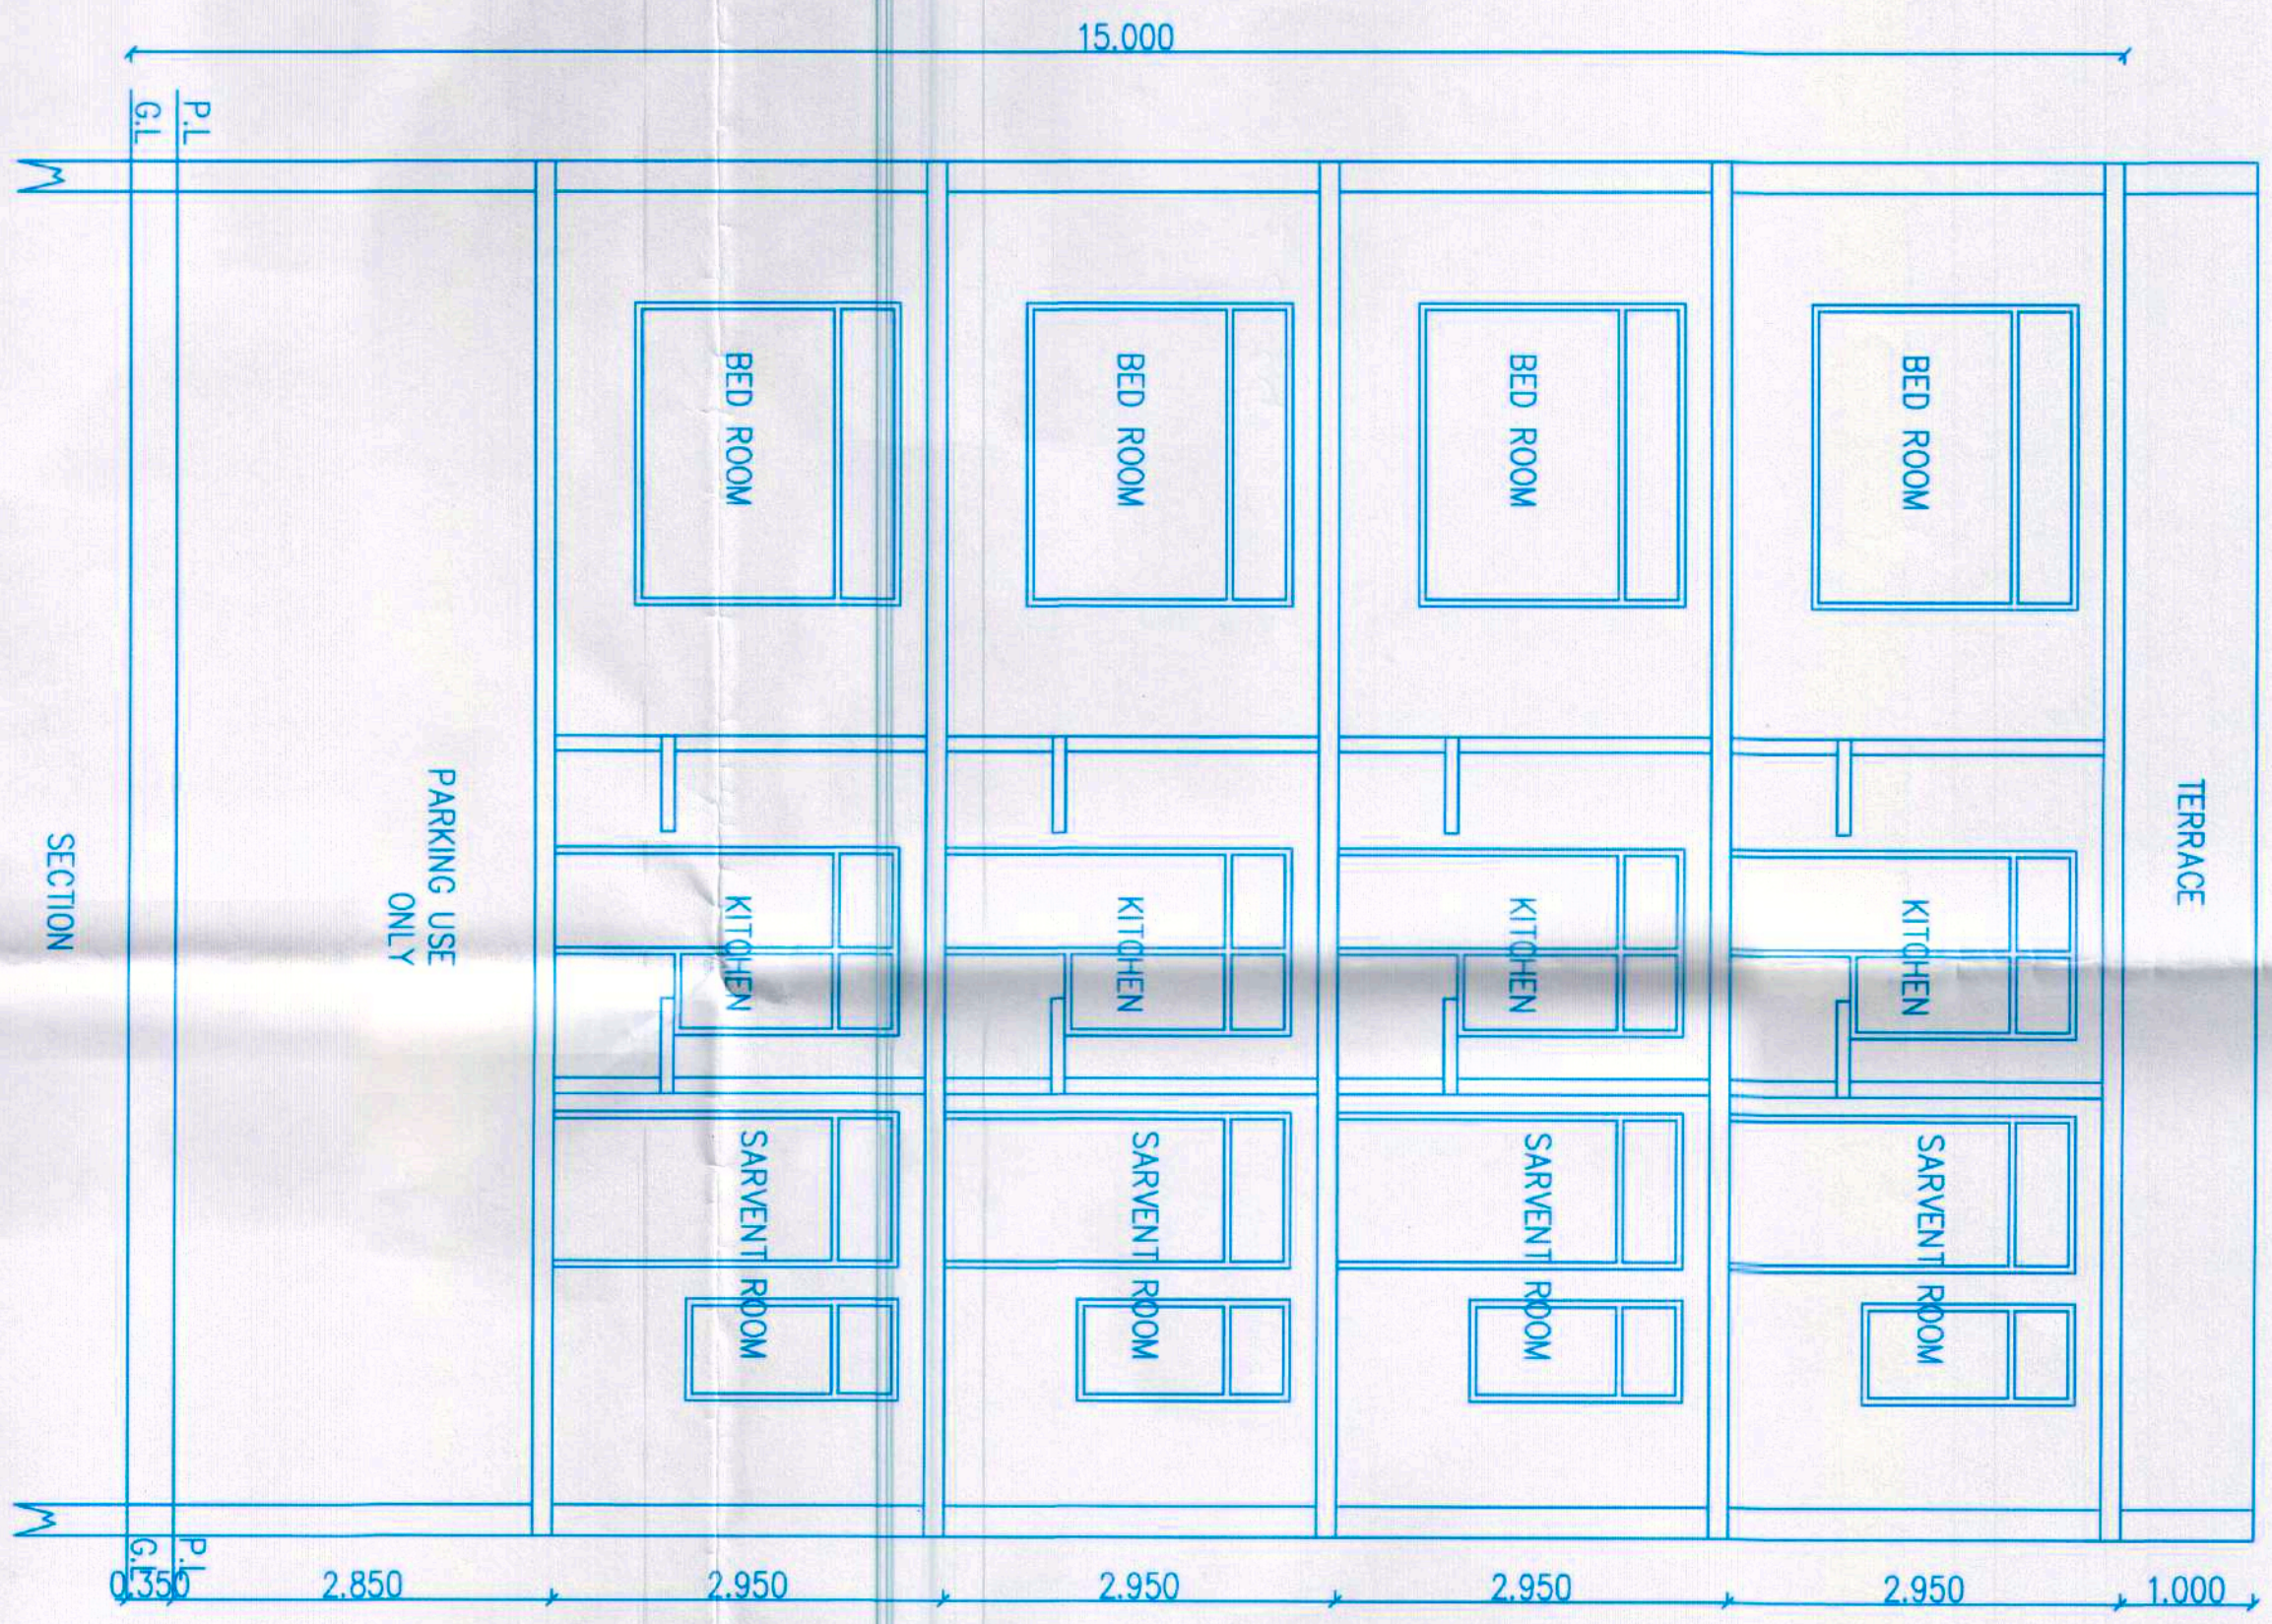


TERRACE FLOOR PLAN

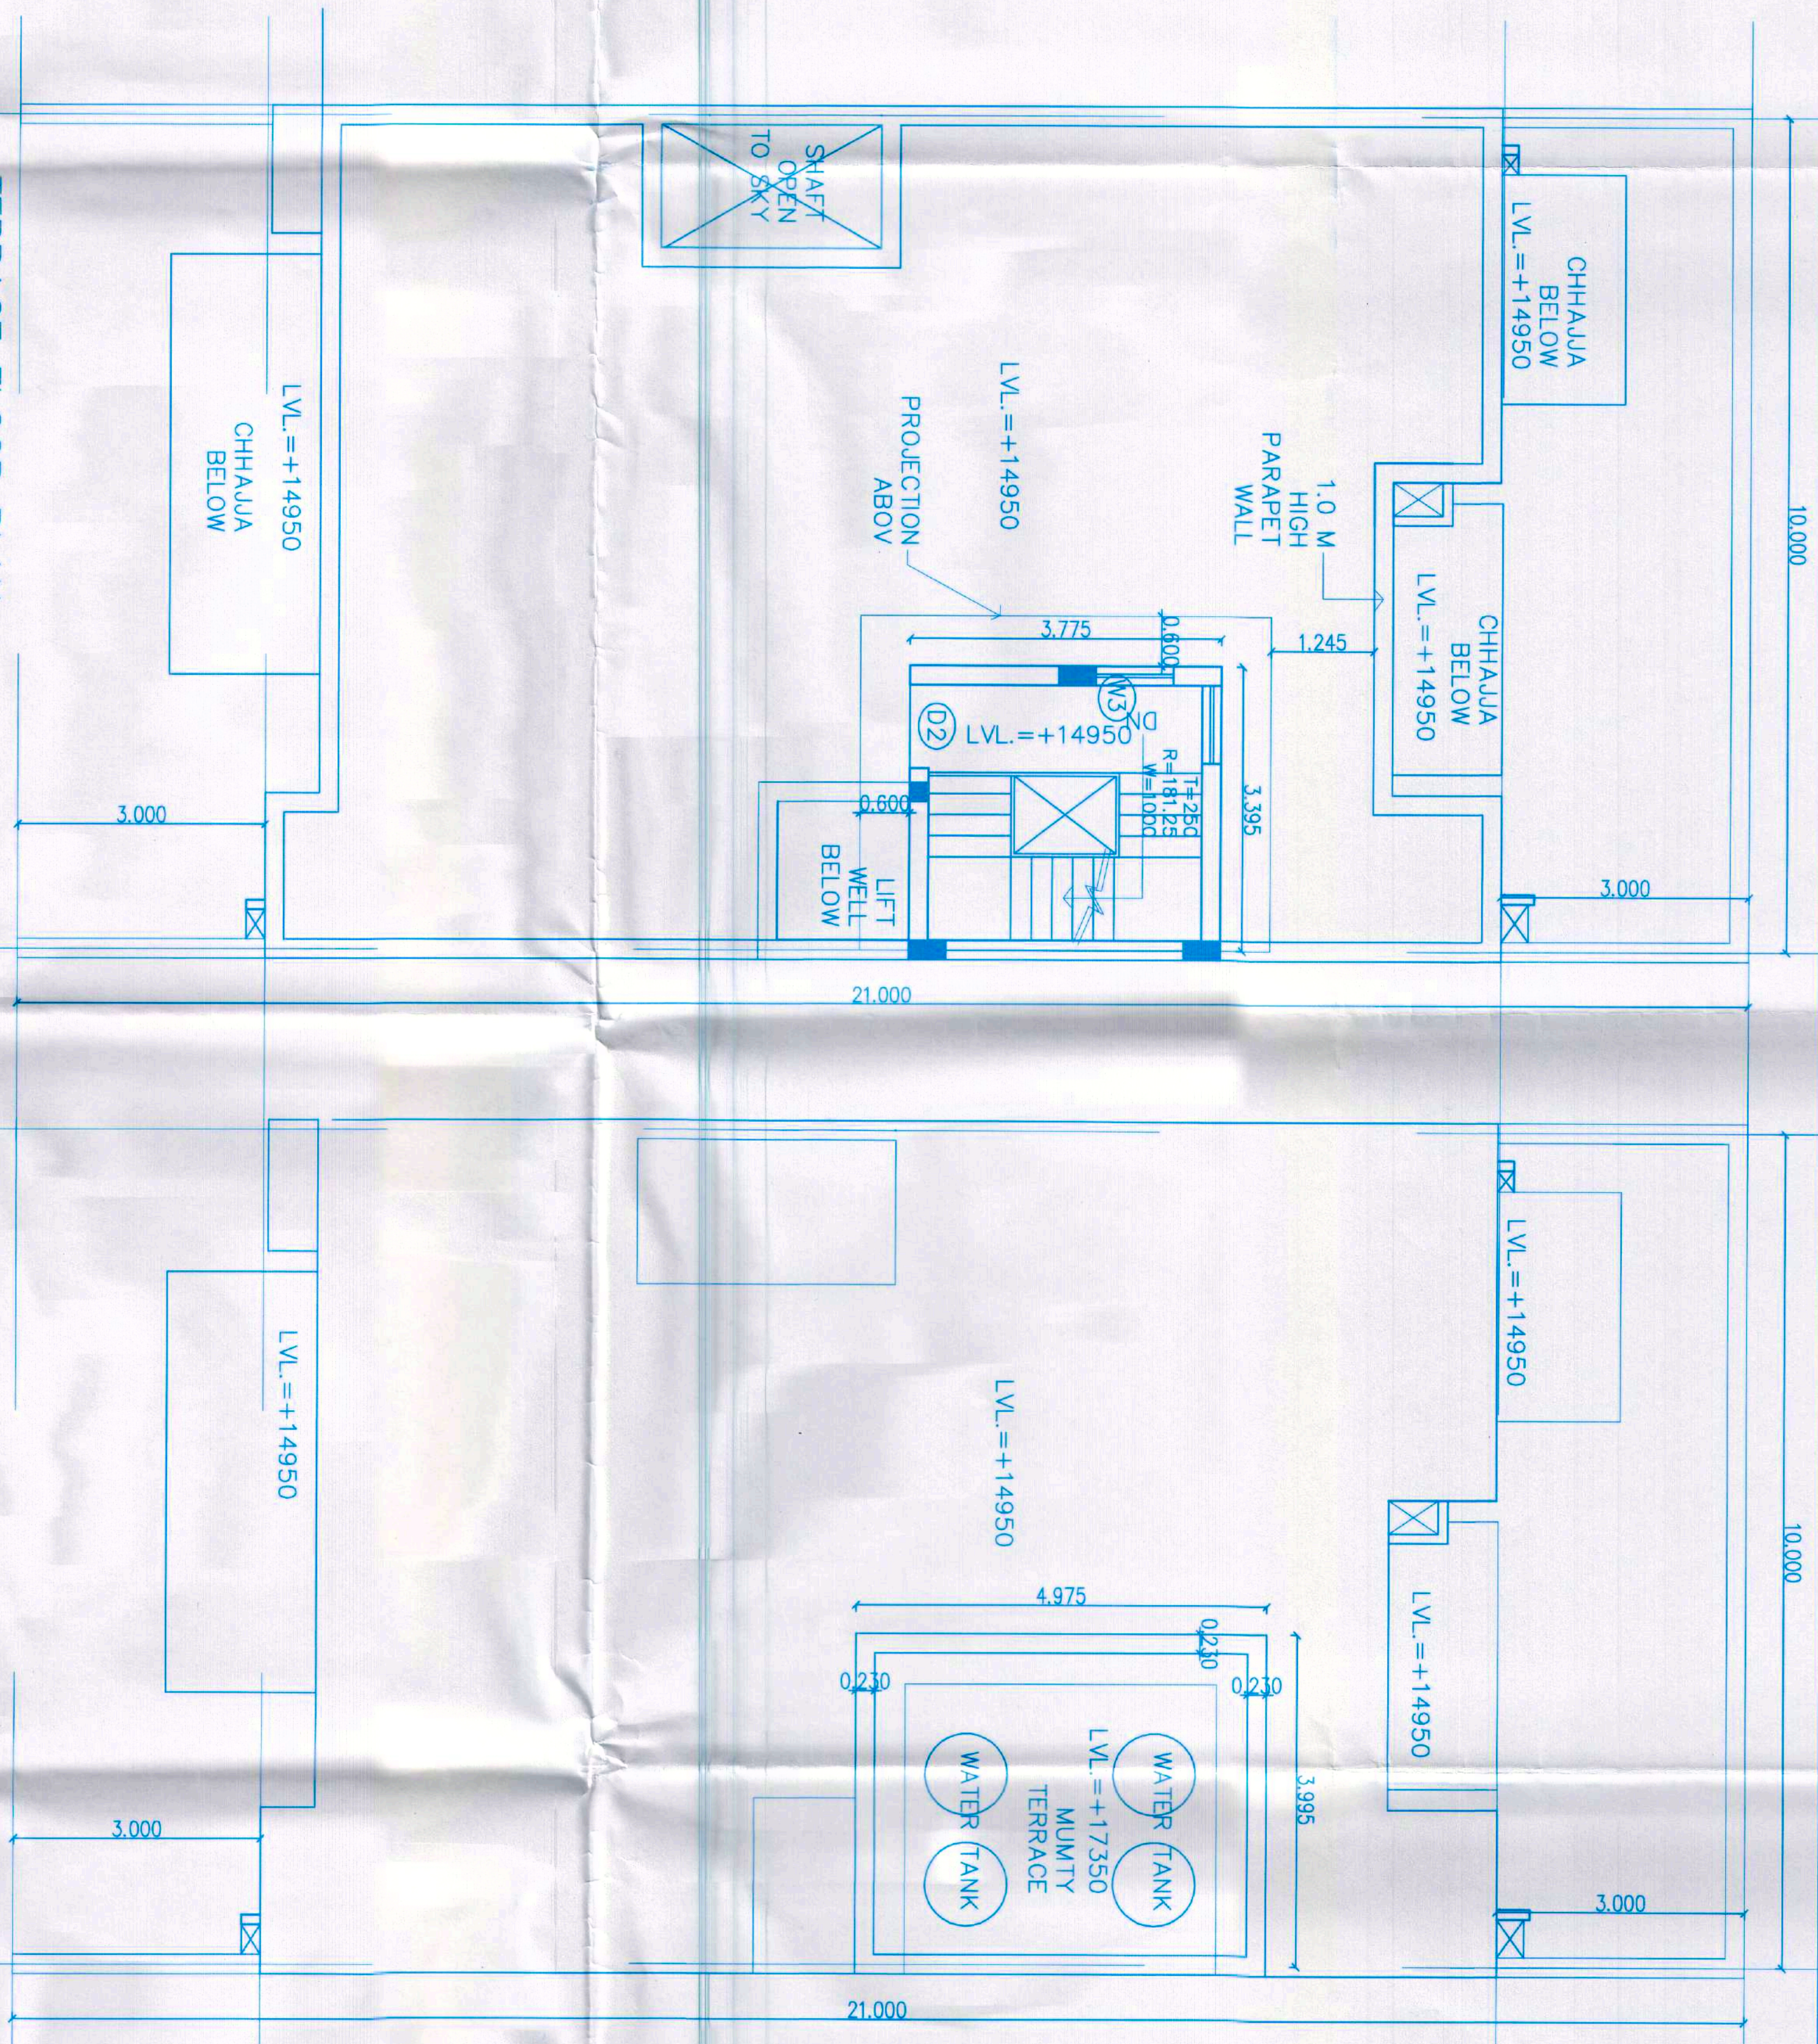


WATER TANK LVL PLAN

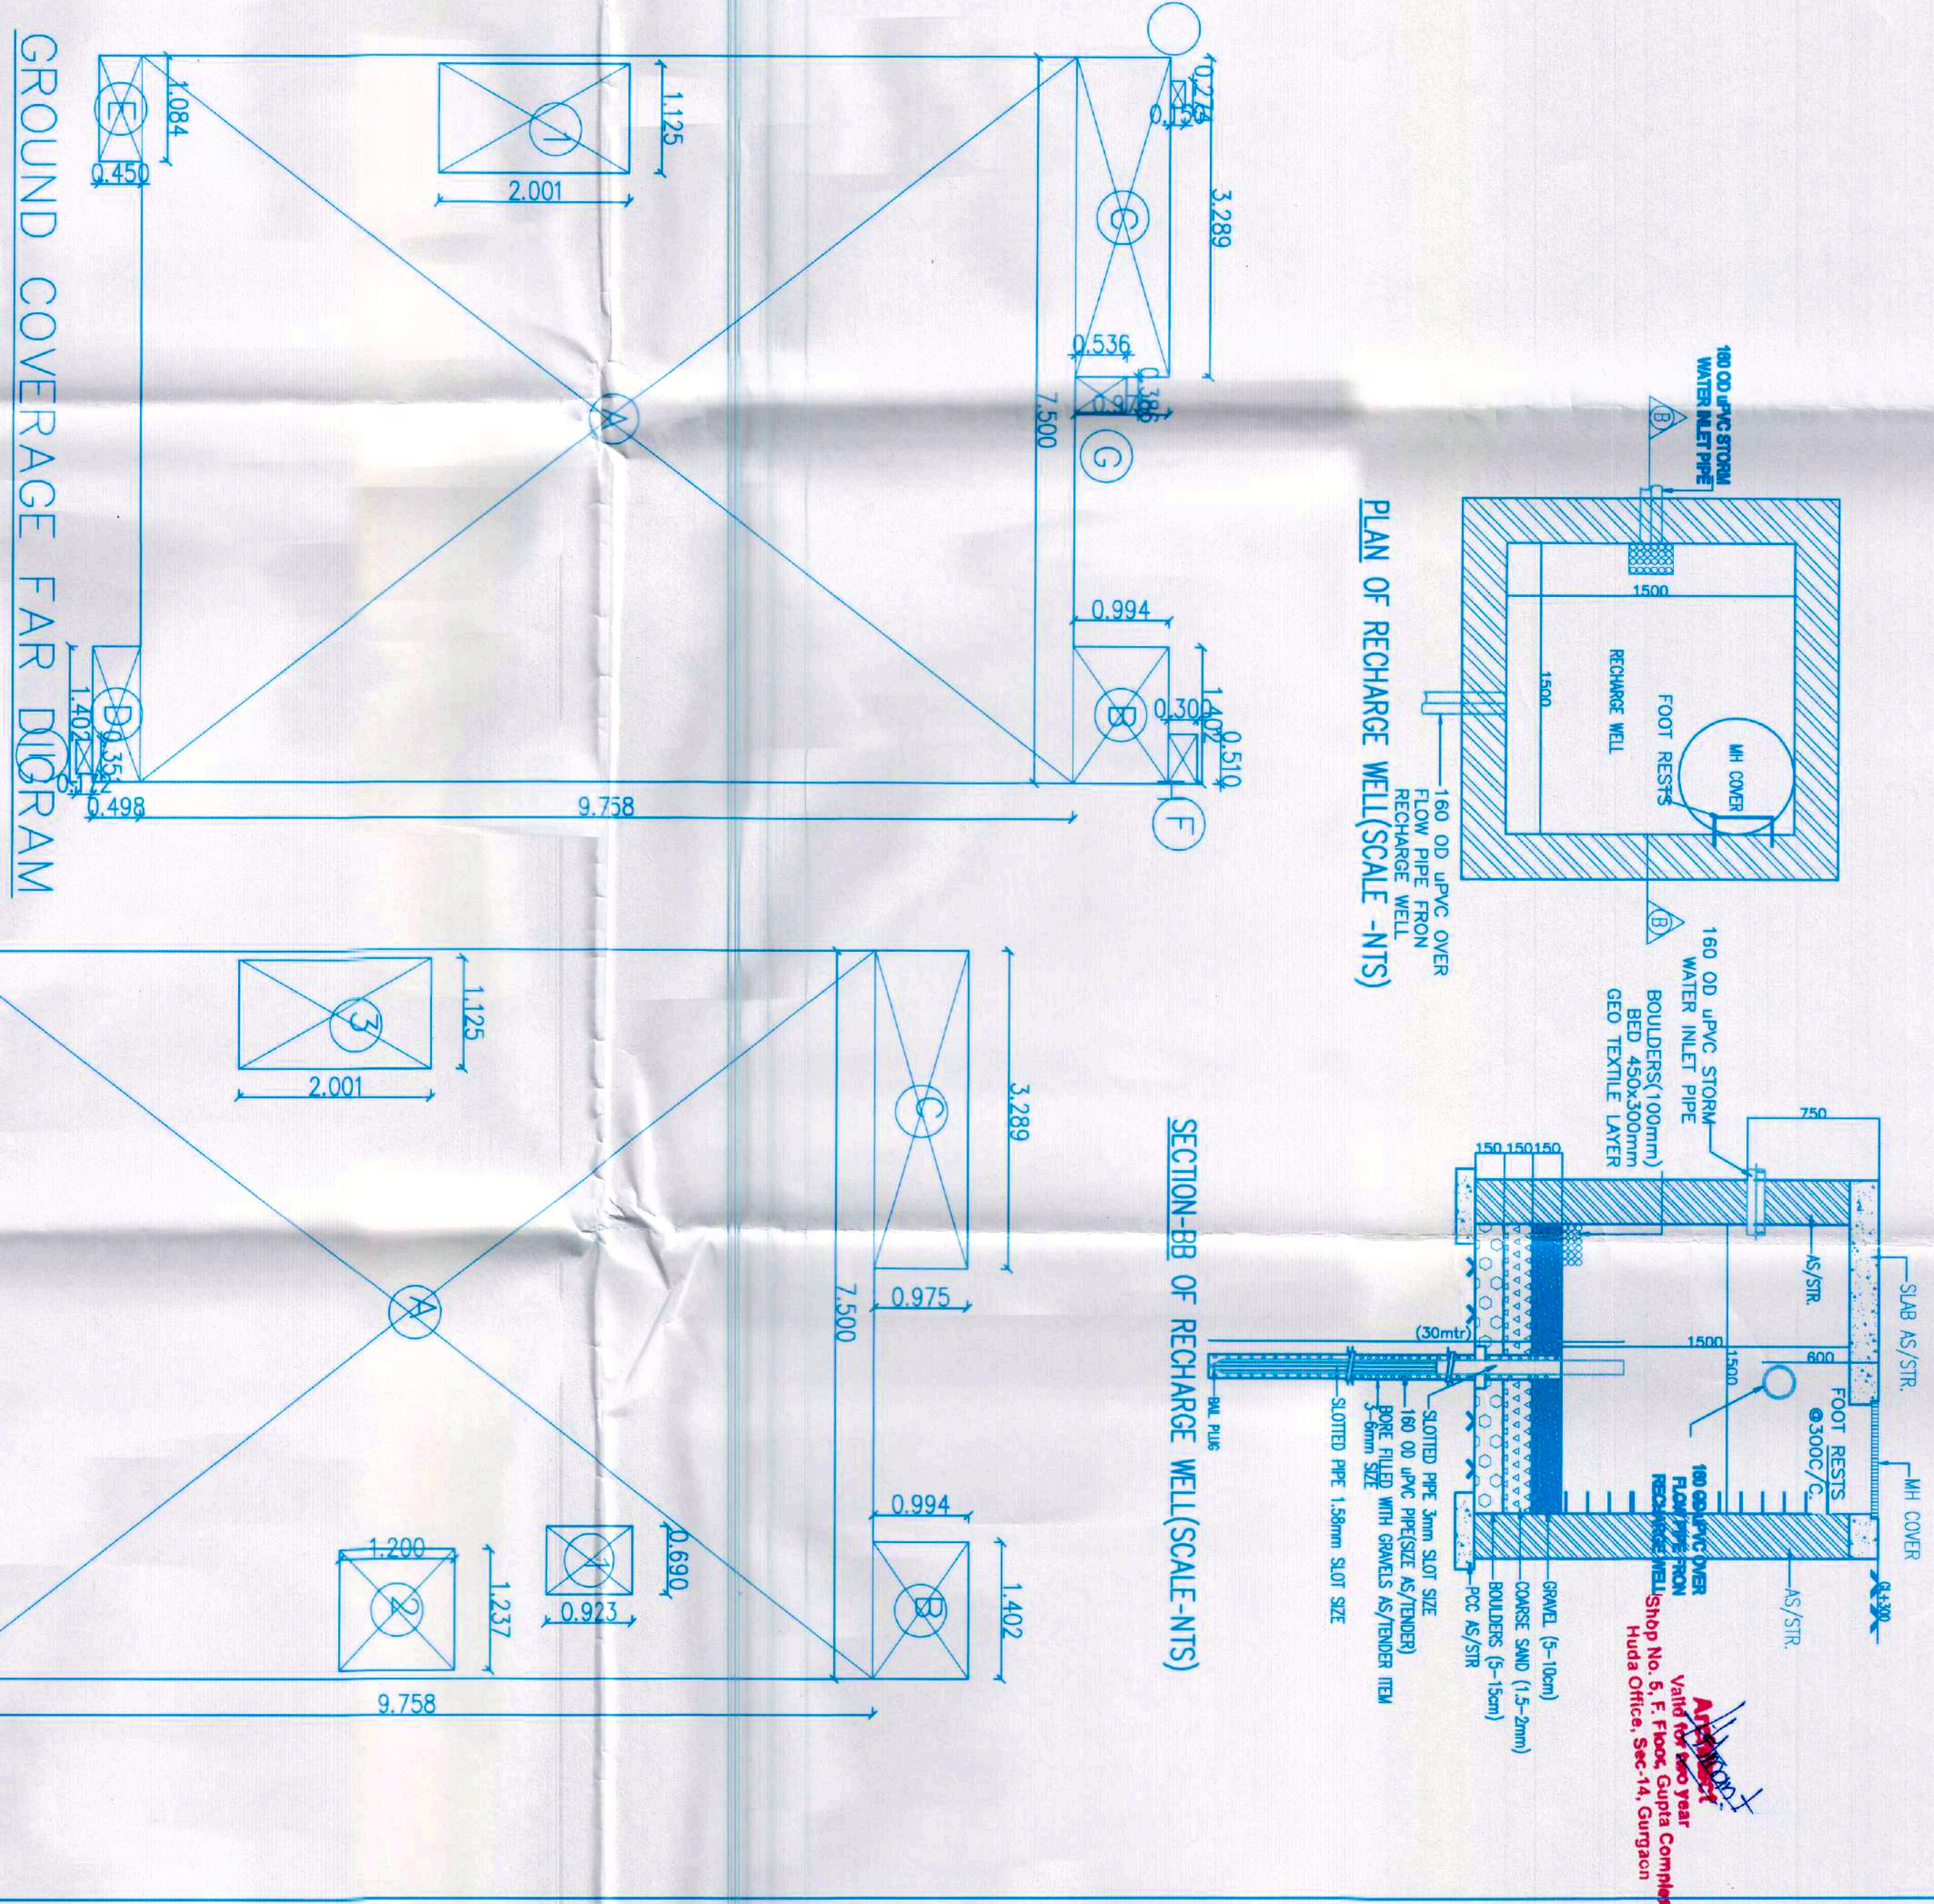

TYPICAL 1ST TO 4TH FLOOR FAR DIAGRAM

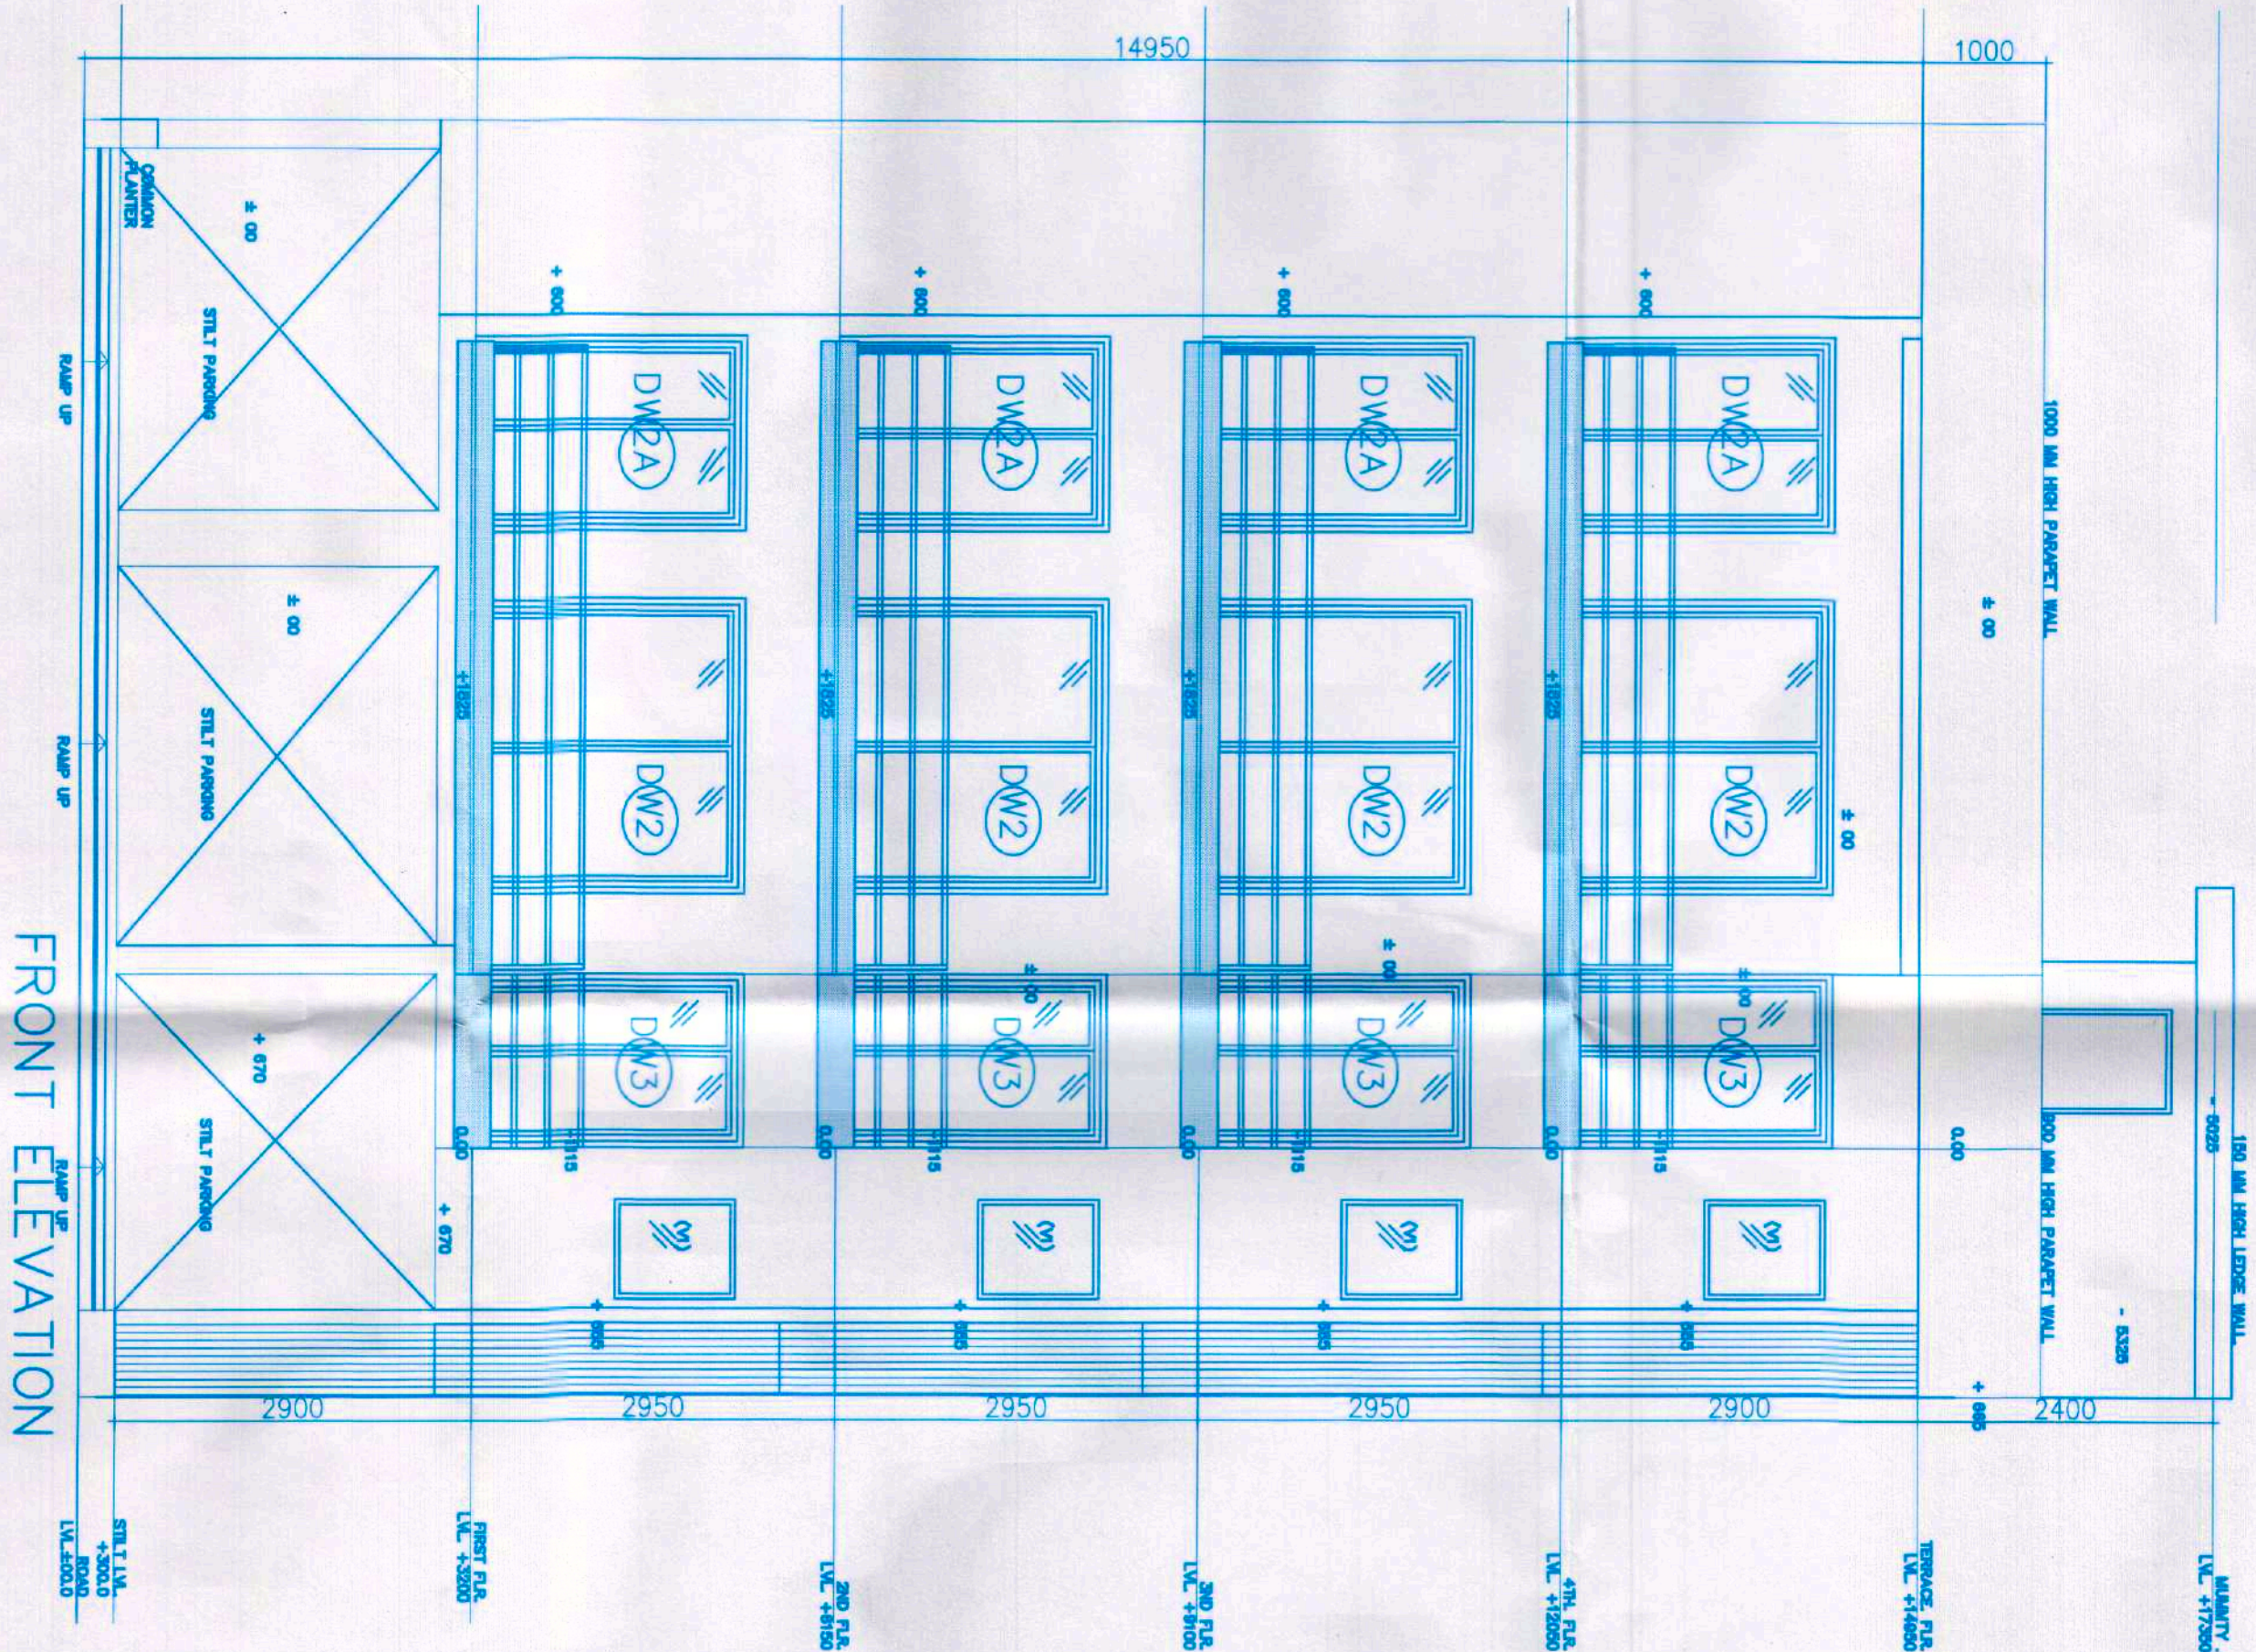


FRONT ELEVATION

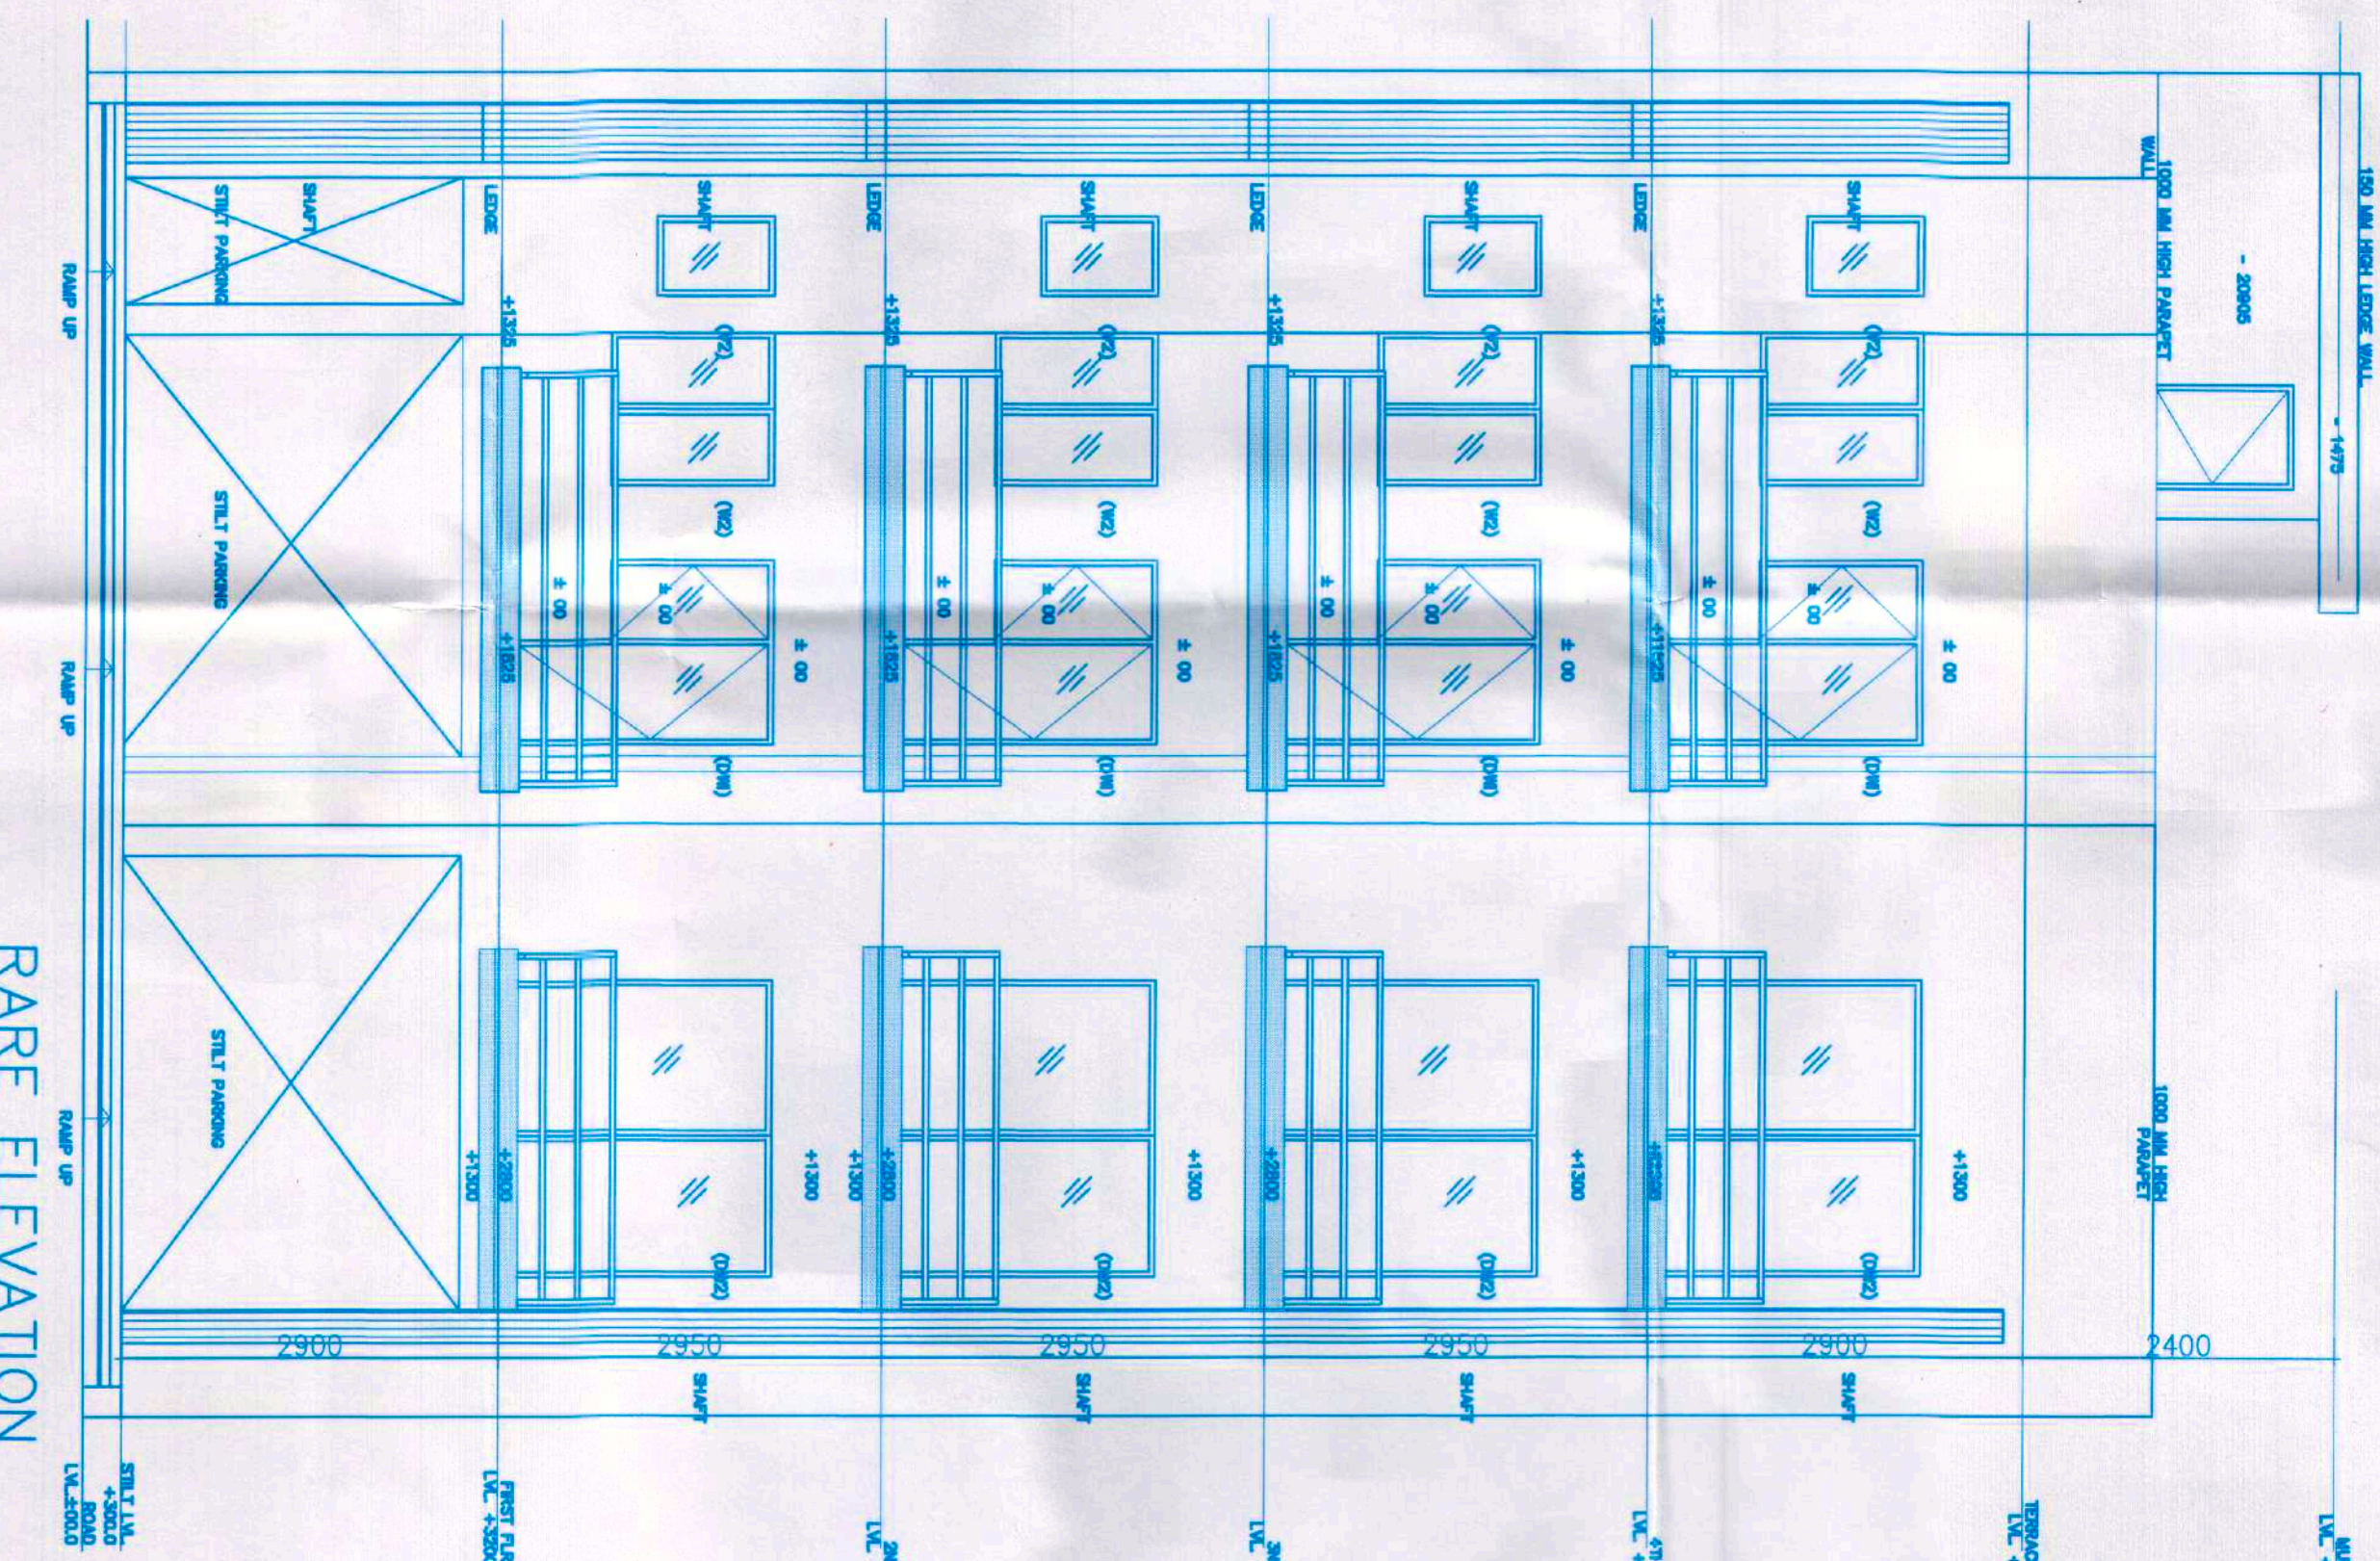

TERRACE PLAN

RARE ELEVATION

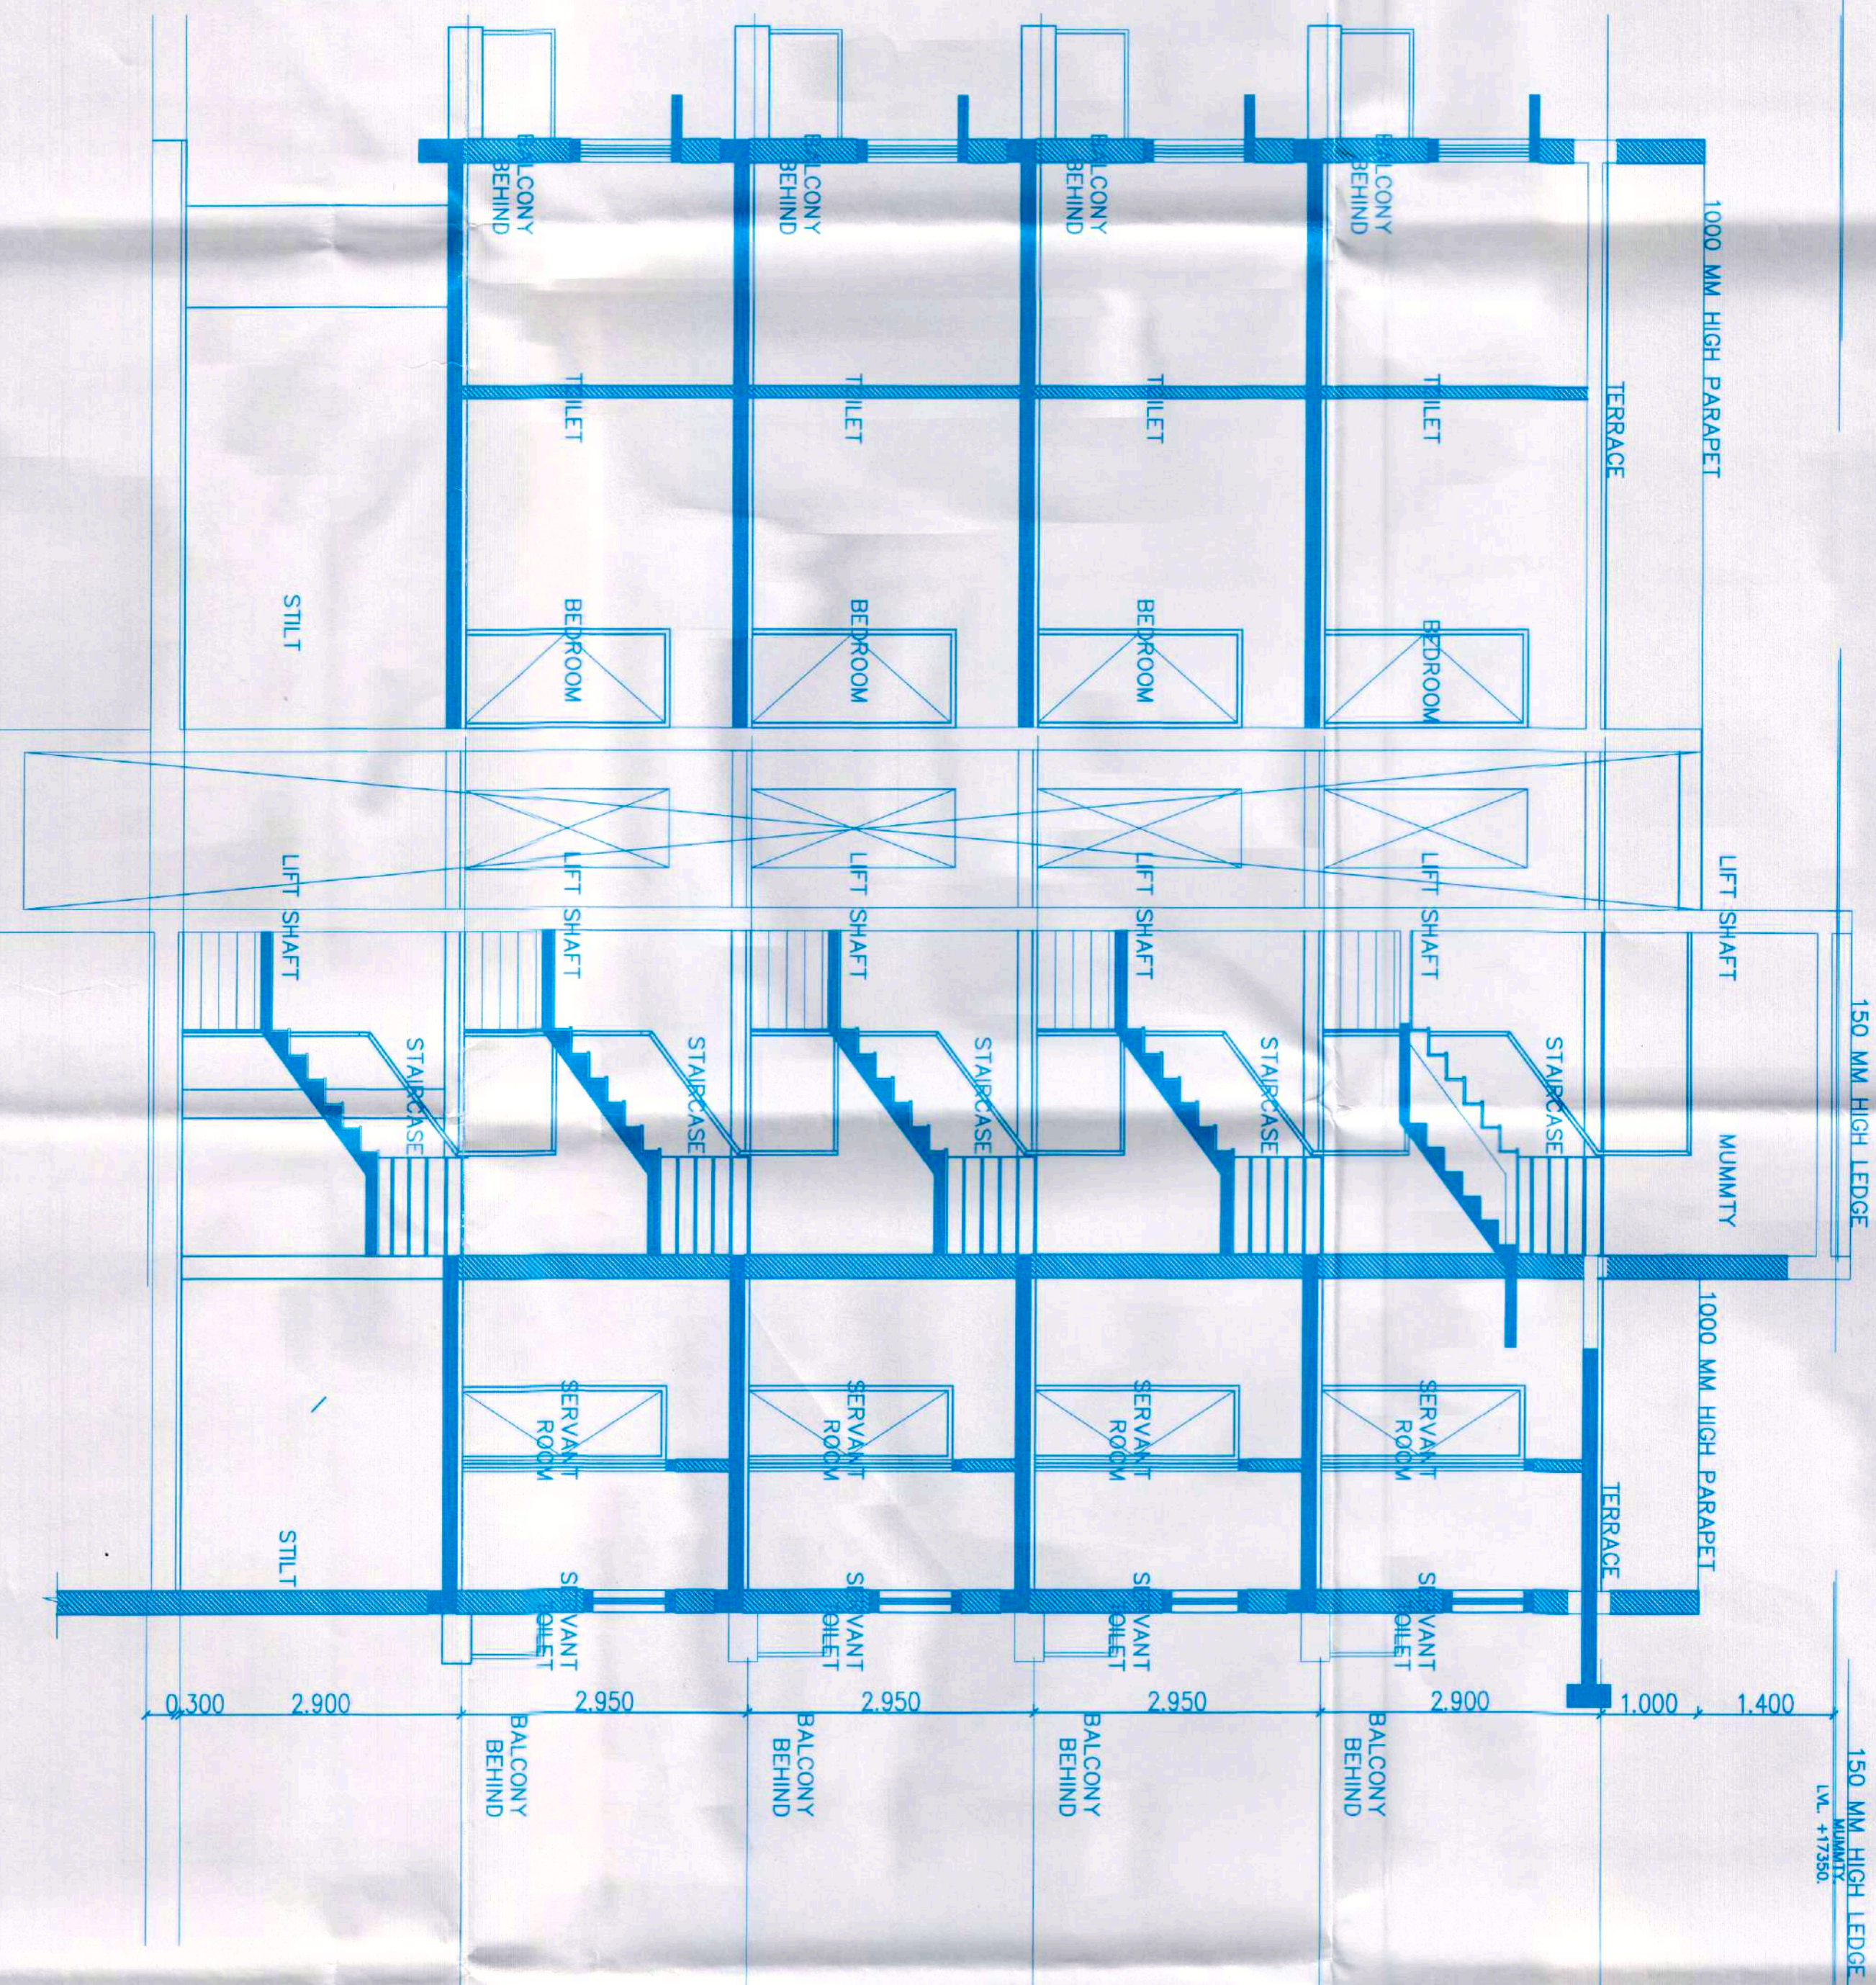

MUTITY AREA DIAGRAM

SILT FAR DIAGRAM

SUBMISSION DRAWING

PROJECT:
PROPOSED RESIDENTIAL INDEPENDENT FLOOR
PLAN OF PLOT NO. D2-23 (T1 CATEGORY),
SEC-108 IN THE LICENSE RESIDENTIAL PLOTTED
COLONY NAMED WESTERLIES LOCATED IN
REVENUE ESTATE OF VILLAGE DHANAPUR
IN DISTRICT OF GURGAON BEING DEVELOPED BY
EXPERION DEVELOPERS PRIVATE LTD.
OWNER:
EXPERION DEVELOPERS PRIVATE LTD.,
FIRST FLOOR, BLOCK-B,
SUSANT LOK, 1/16 ROAD, GURGAON,
HARYANA-122002.

DRAWING TITLE:
SITE PLAN, STILL, TYPICAL (1ST, 2ND, 3RD,
4TH FLOOR) TERRACE & MUTITY LVL,
PLANS, ELEVATIONS, SECTIONS & AREA CAL.

Architect Sign

OWNER SIGN



DRG. NO.	SB/A/02
DATE	08.11.19
SCALE	1 : 100