
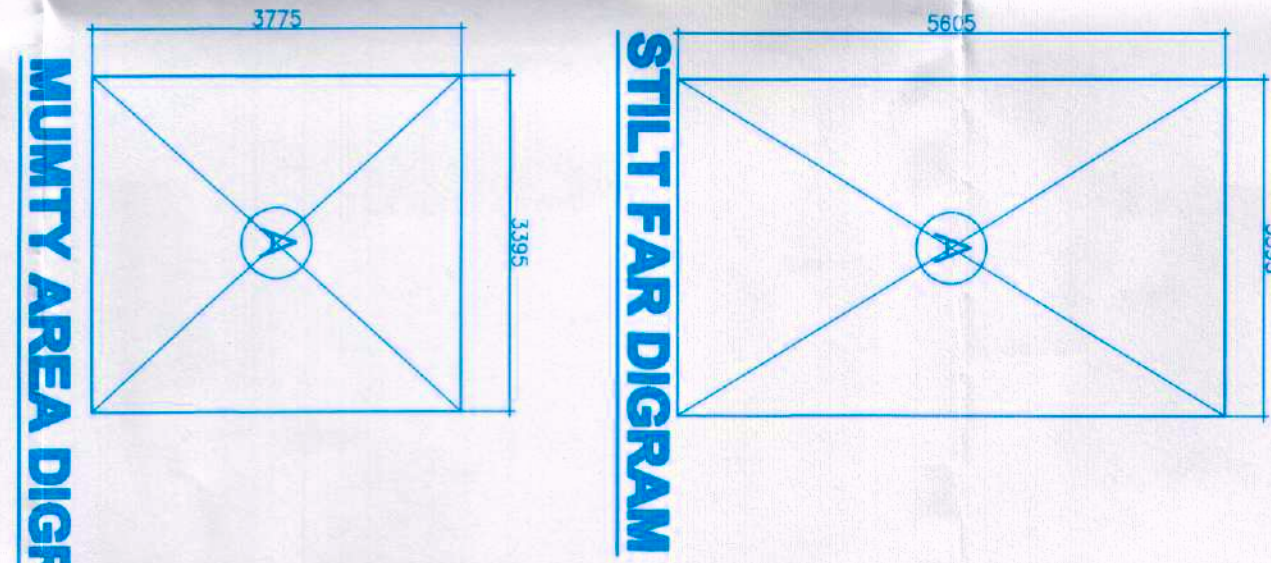
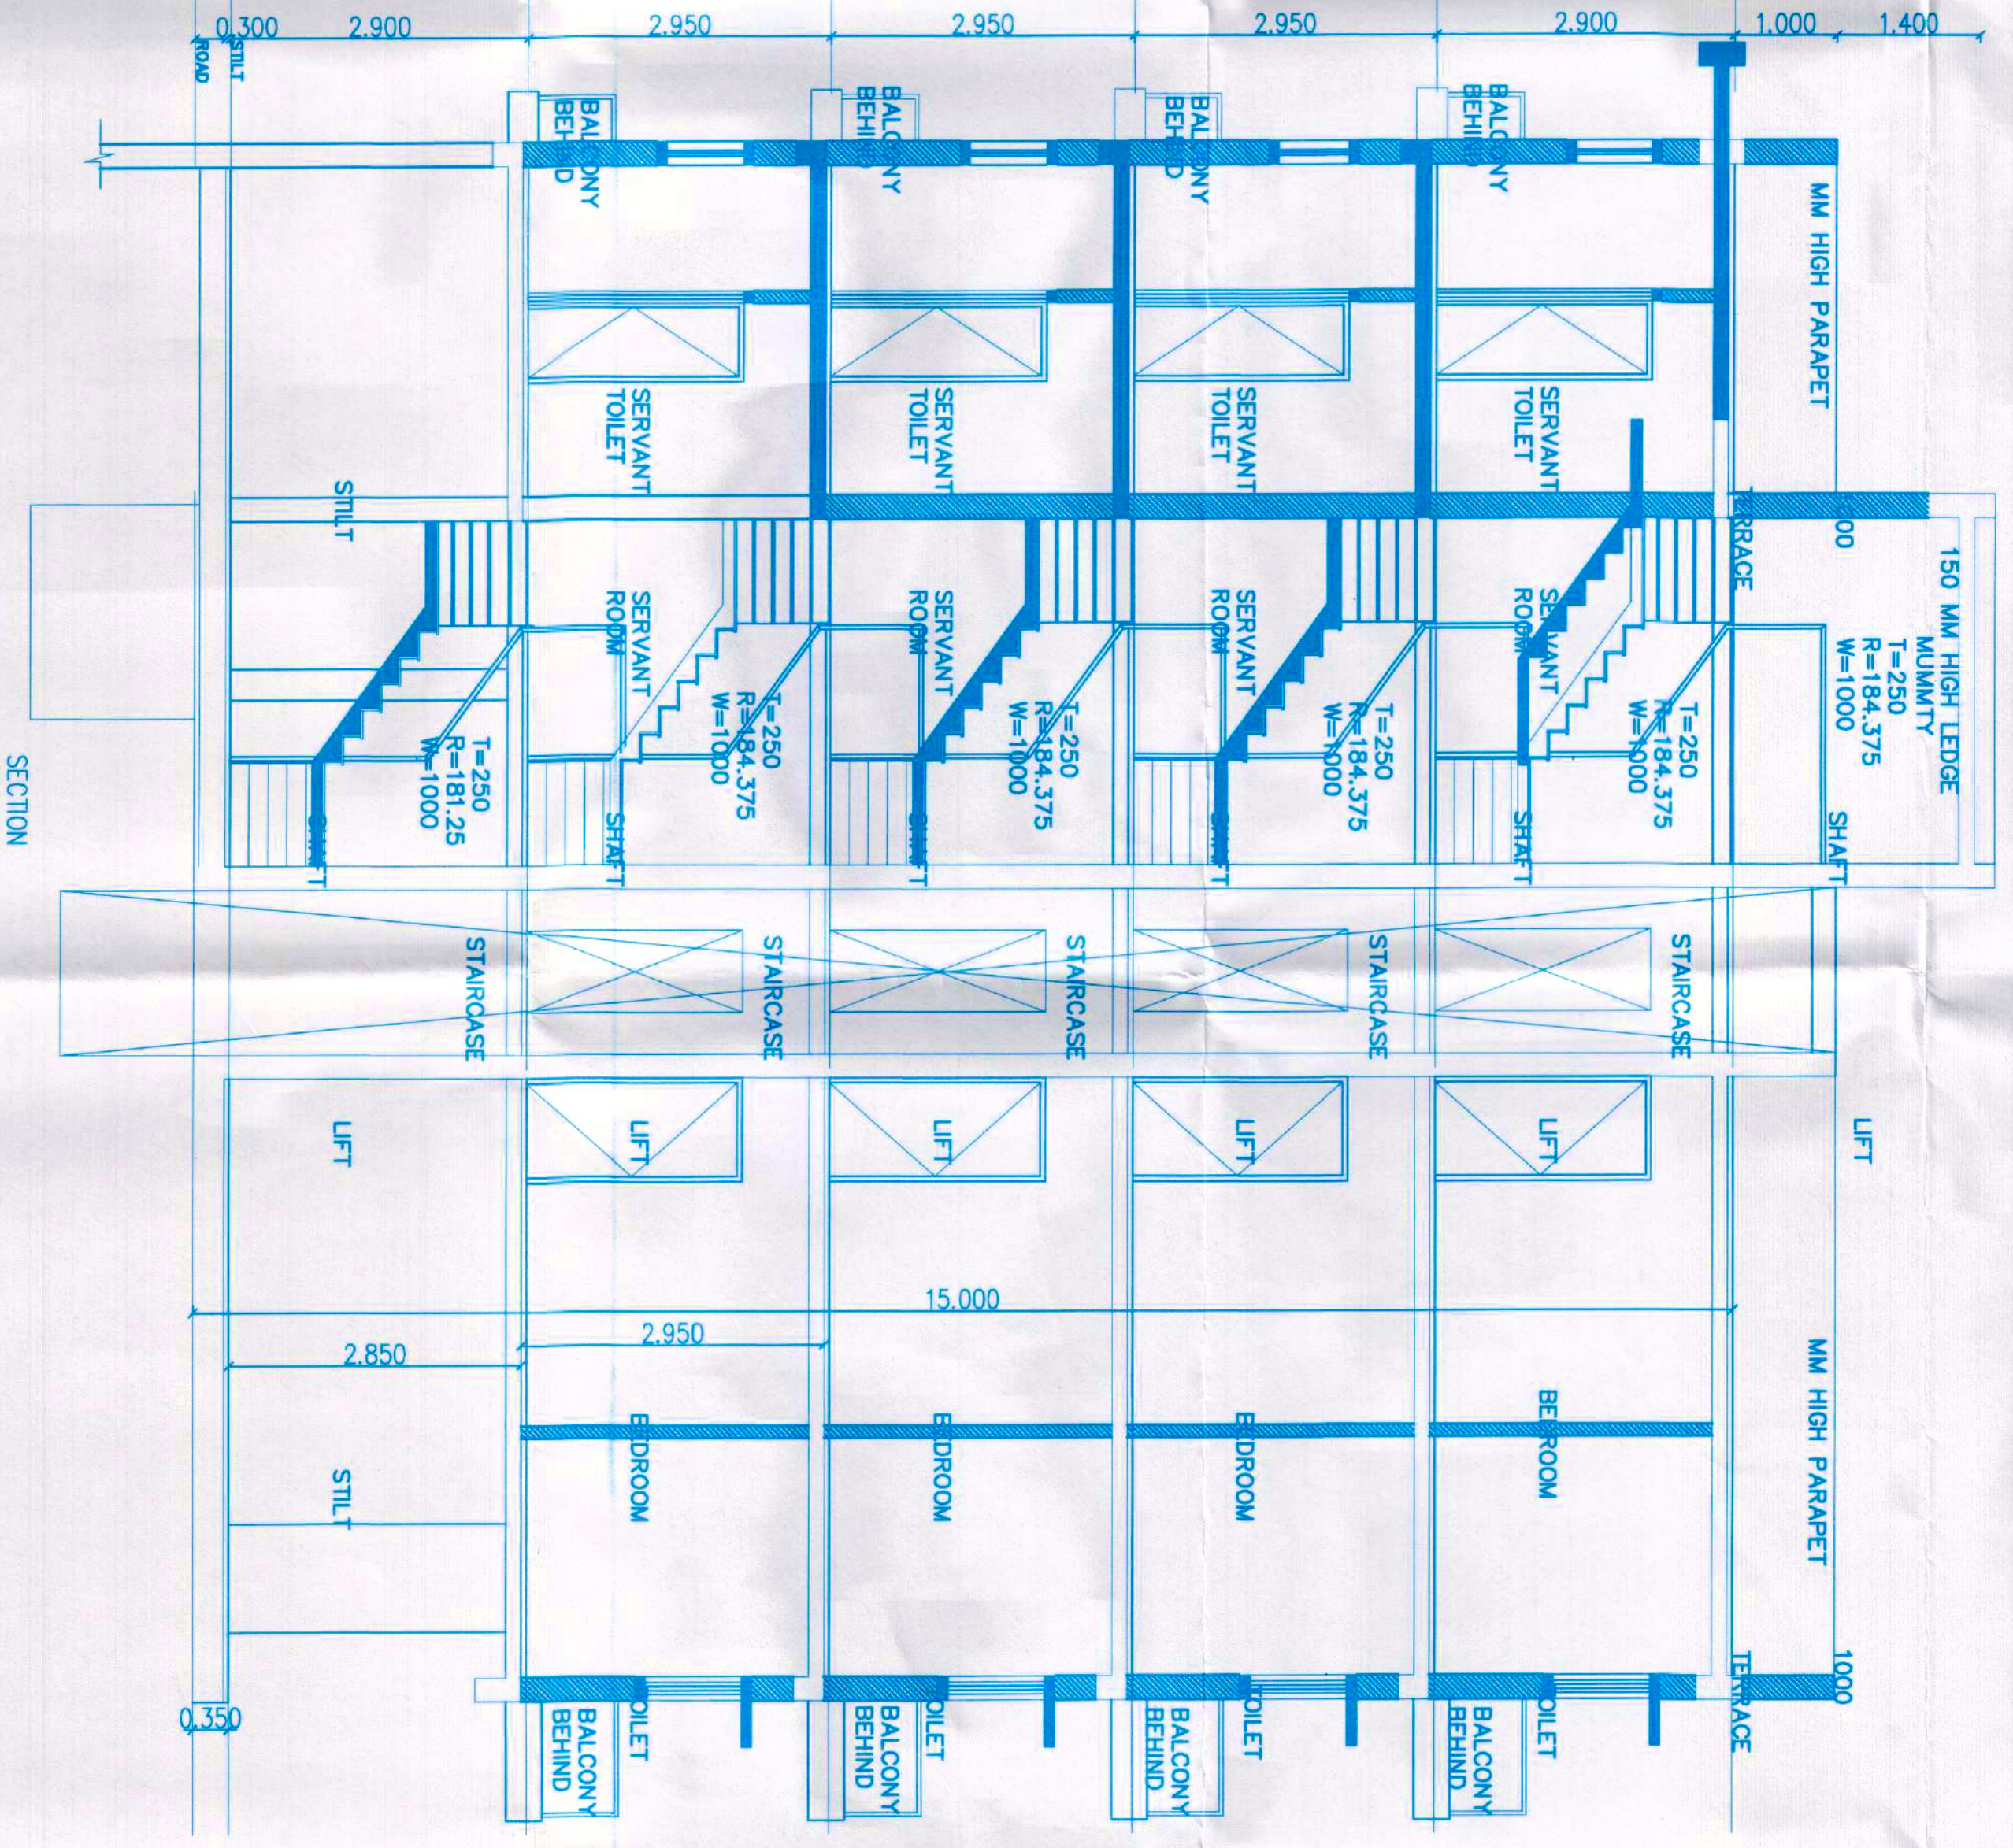
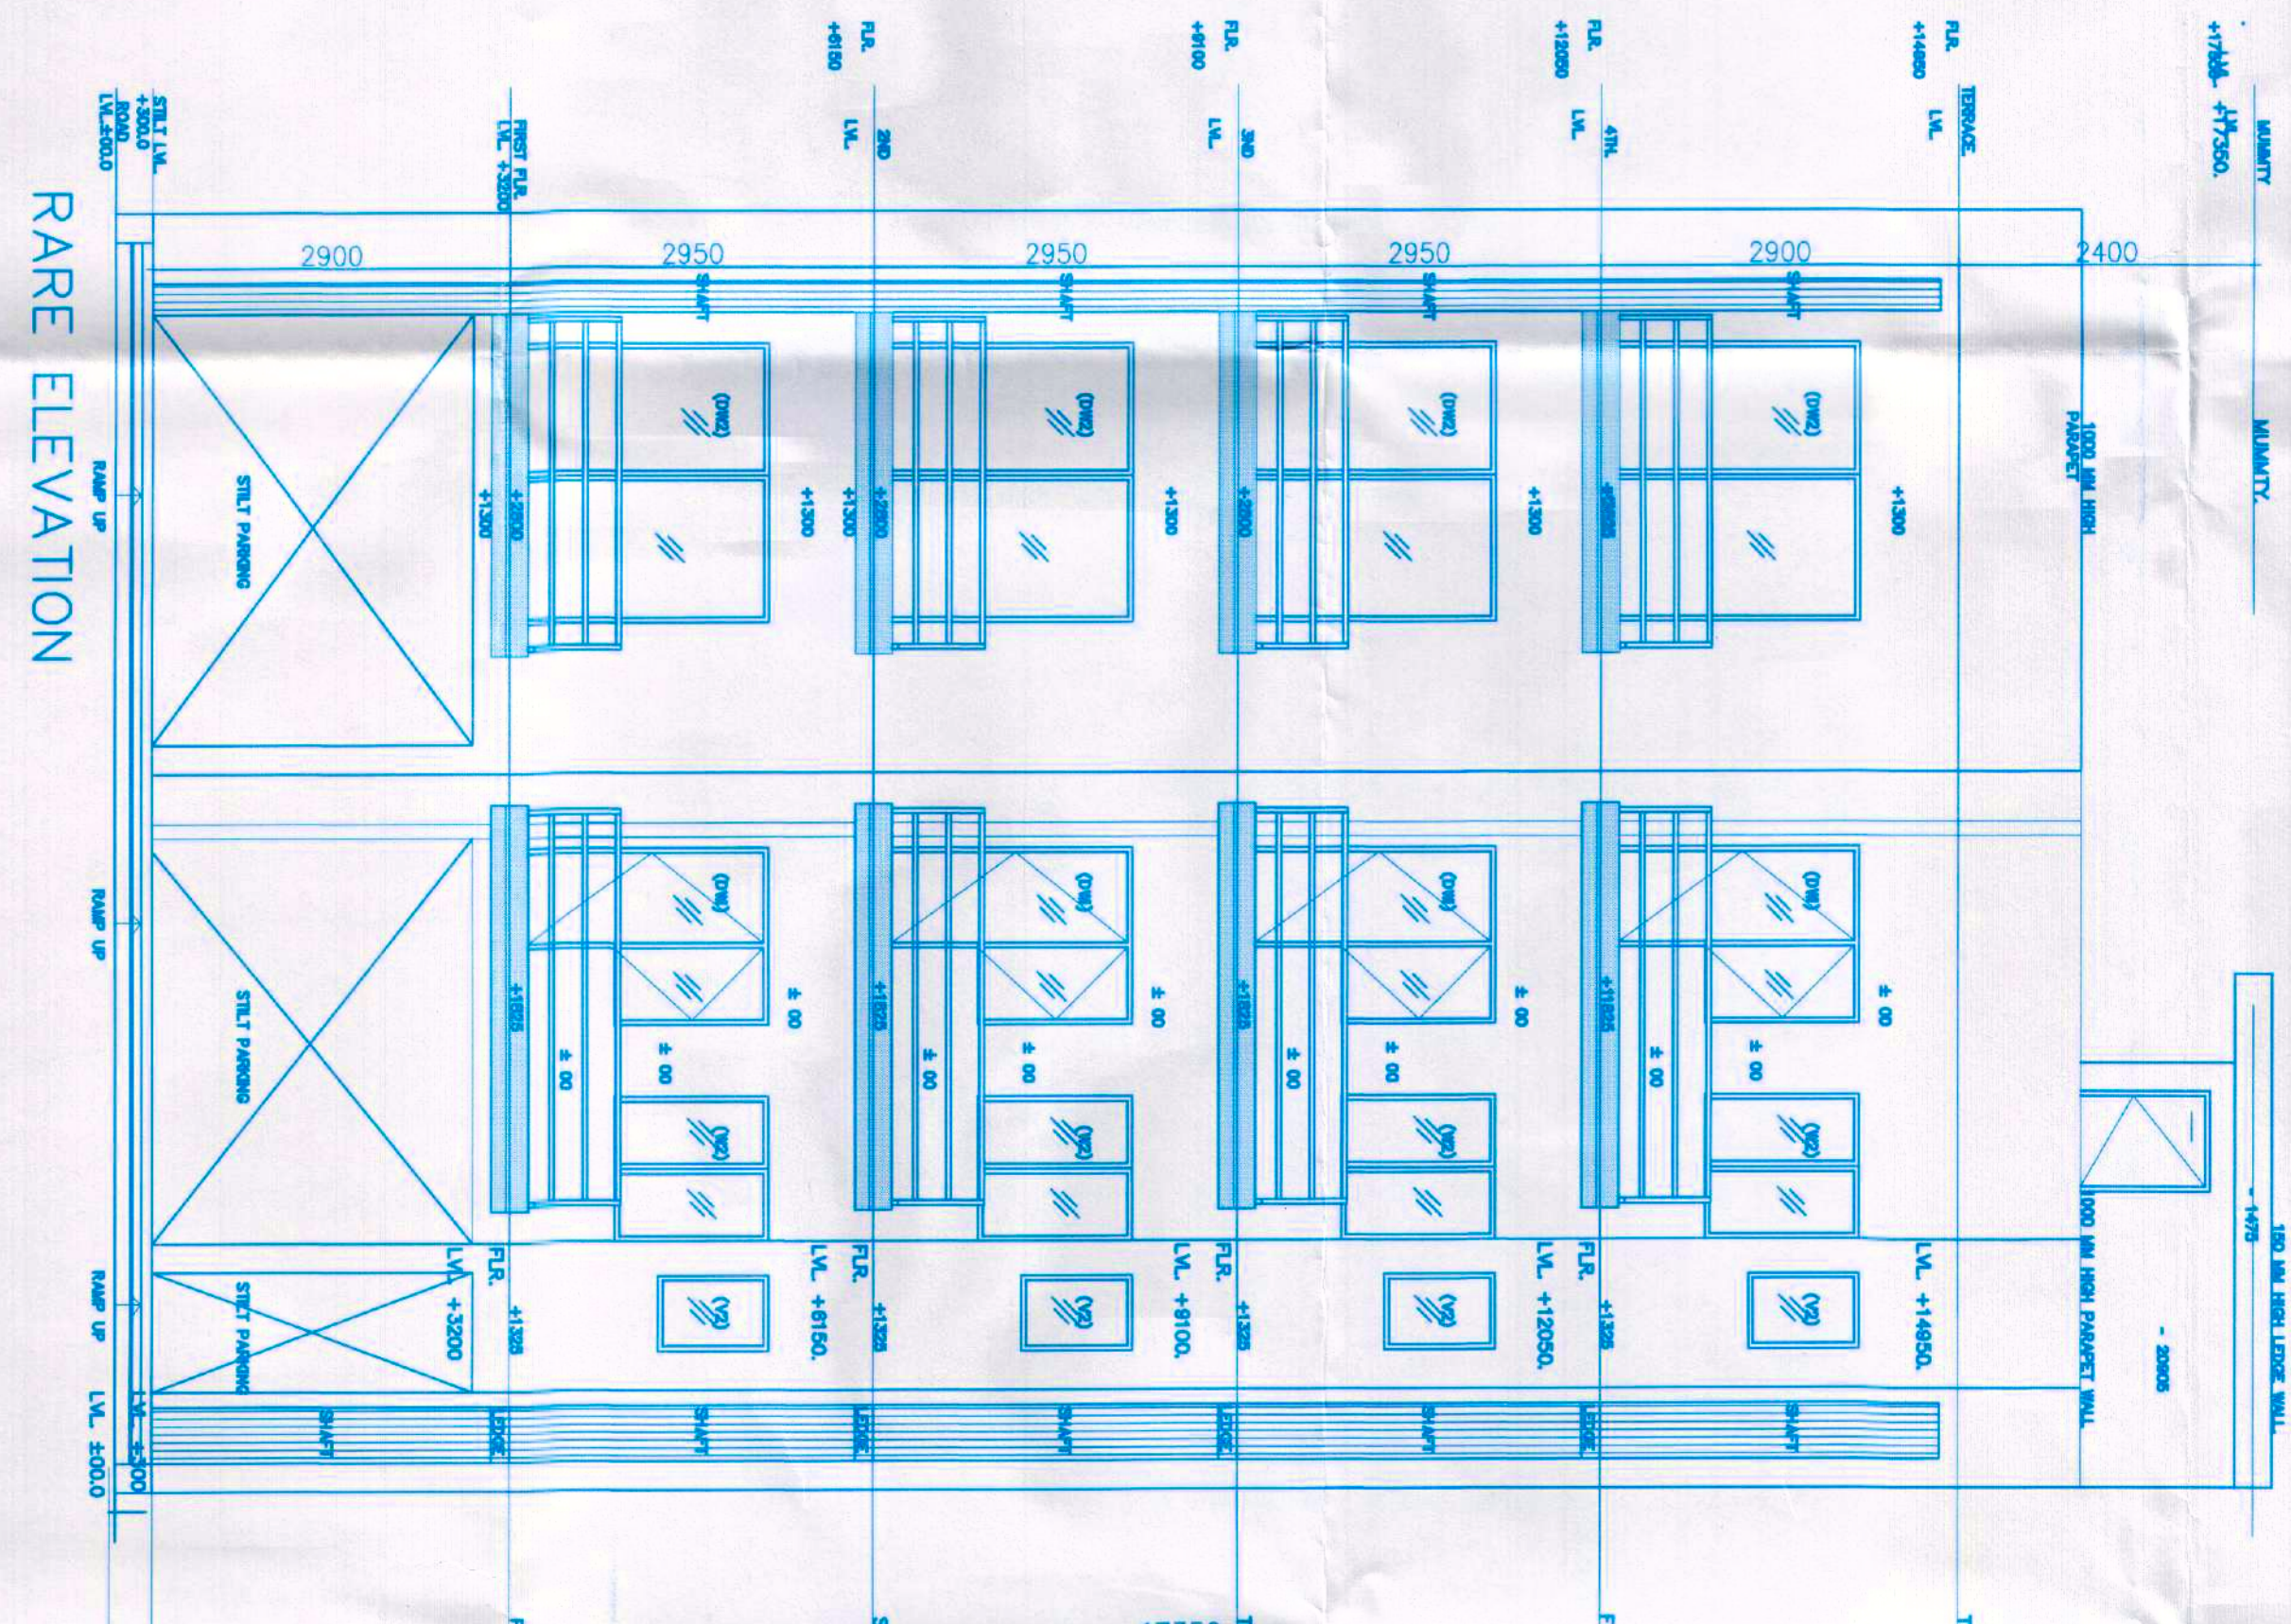
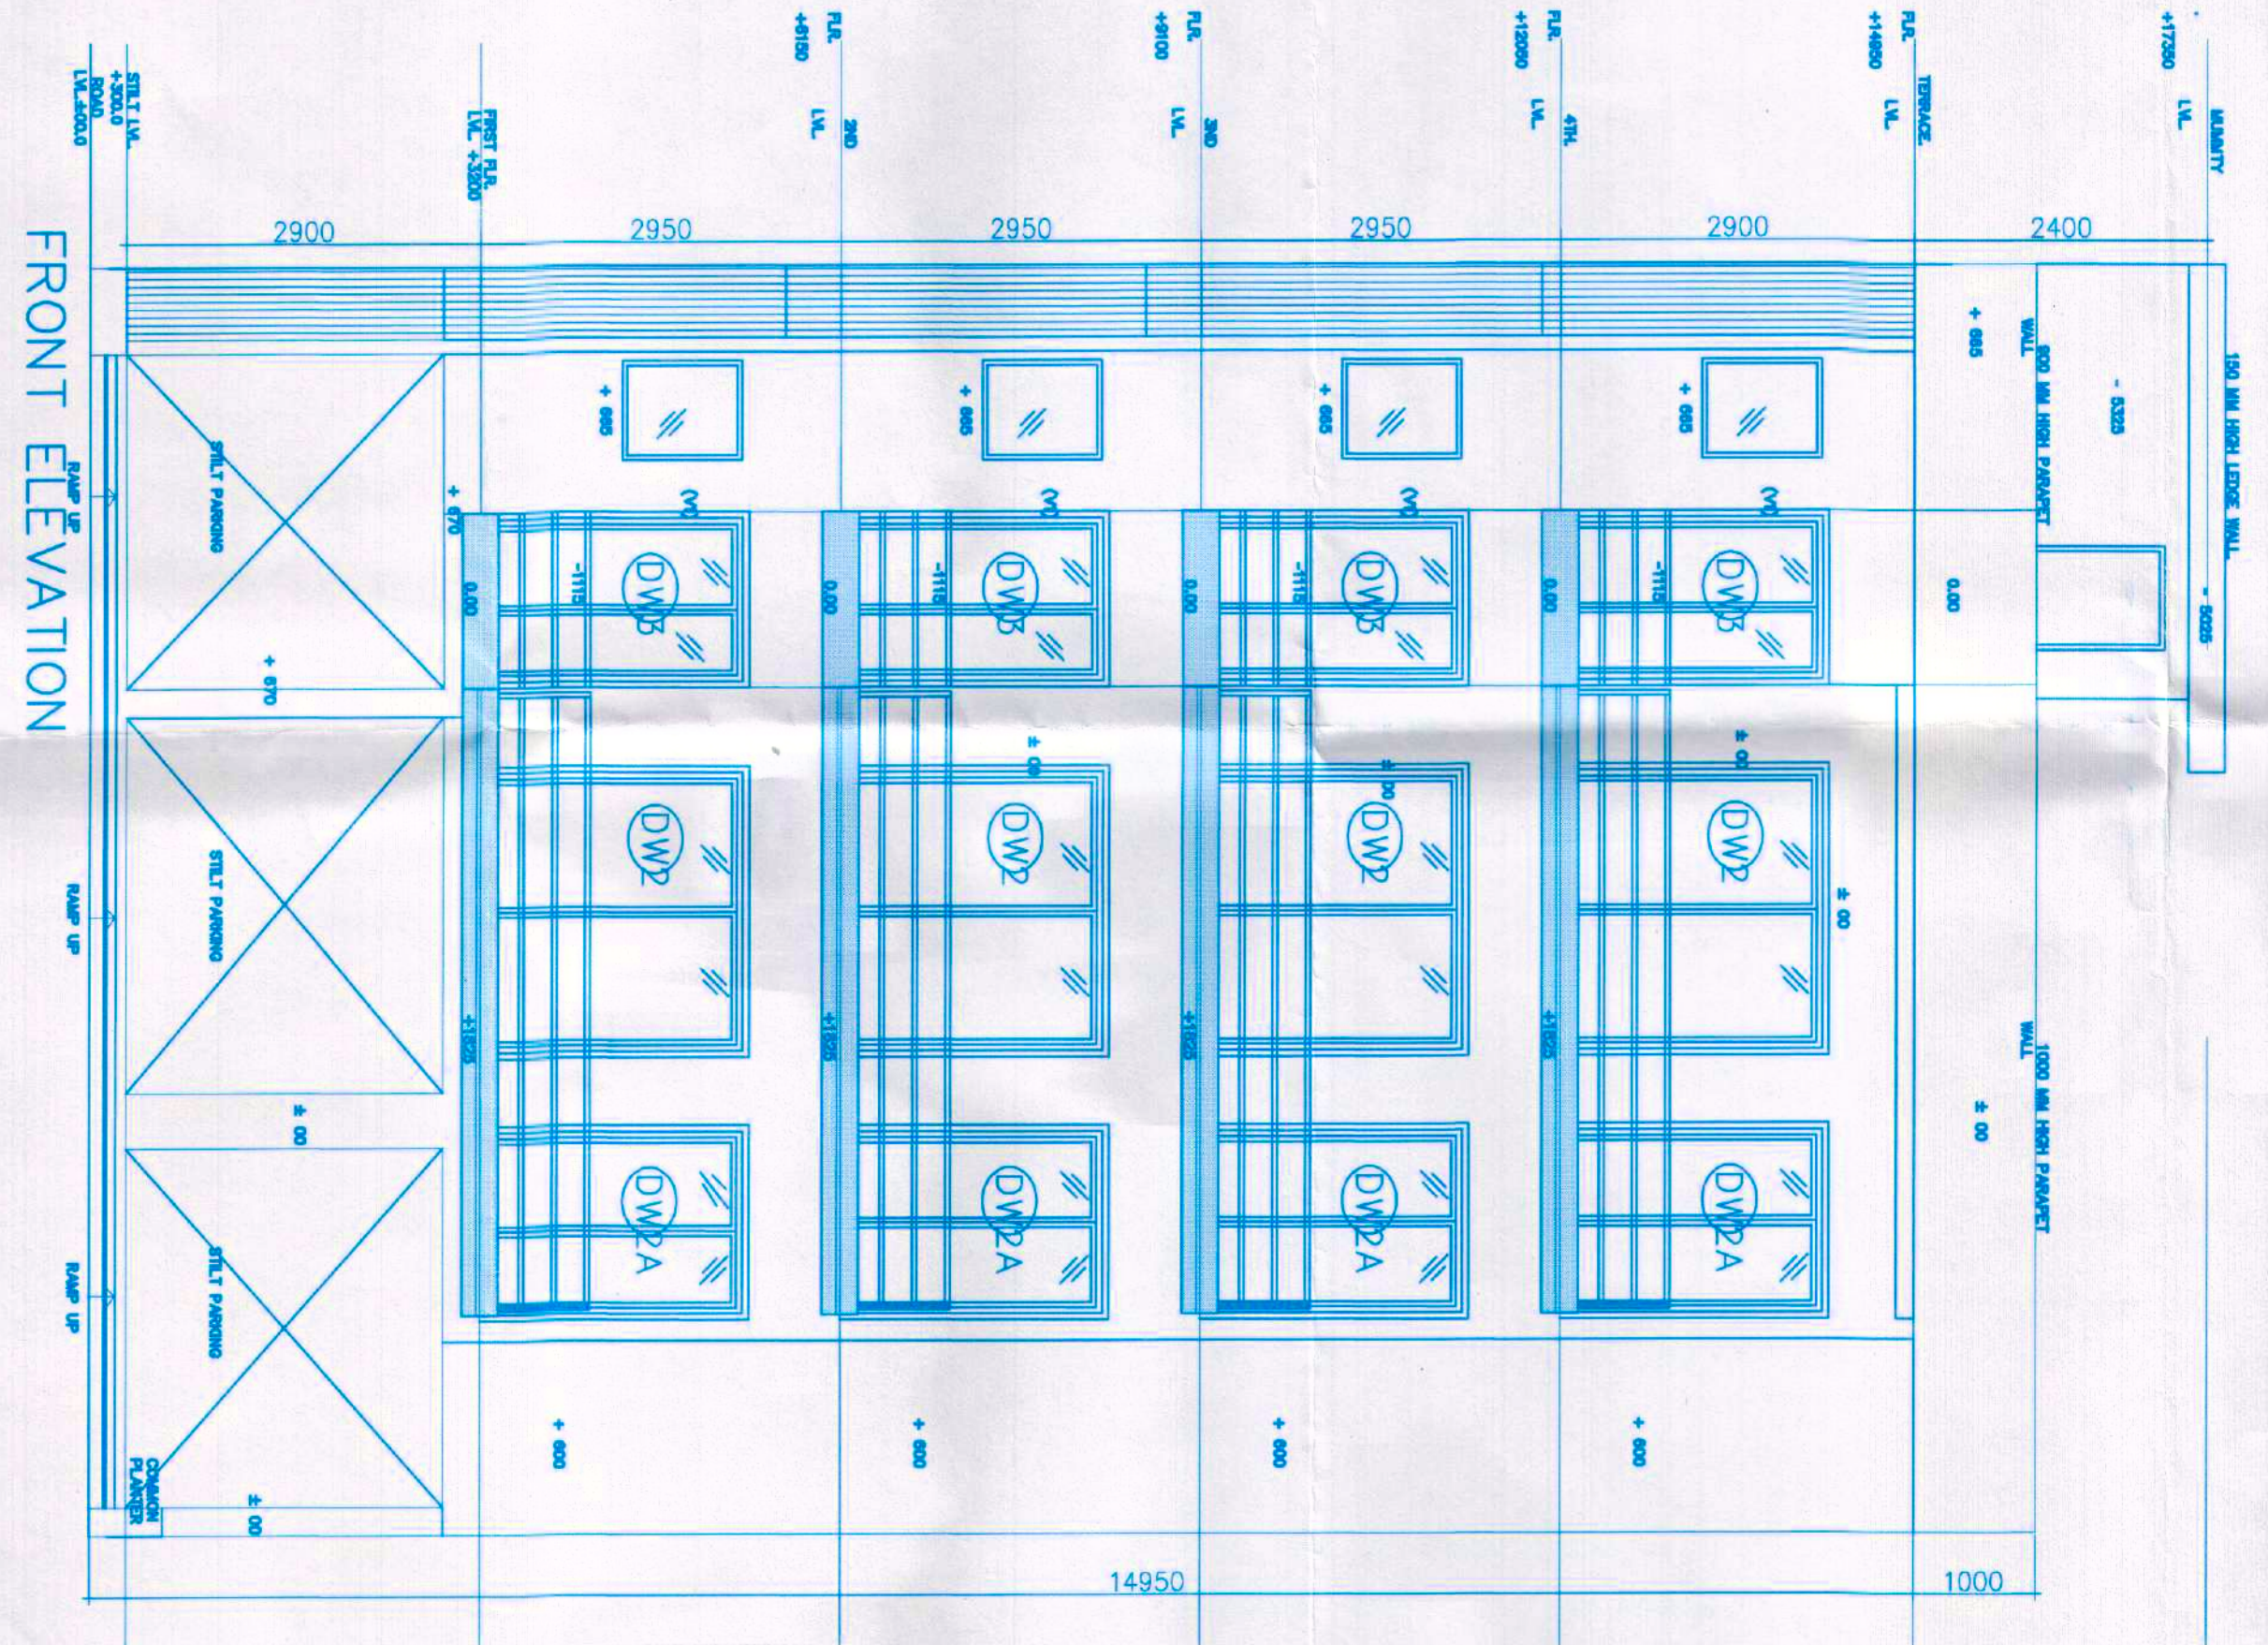
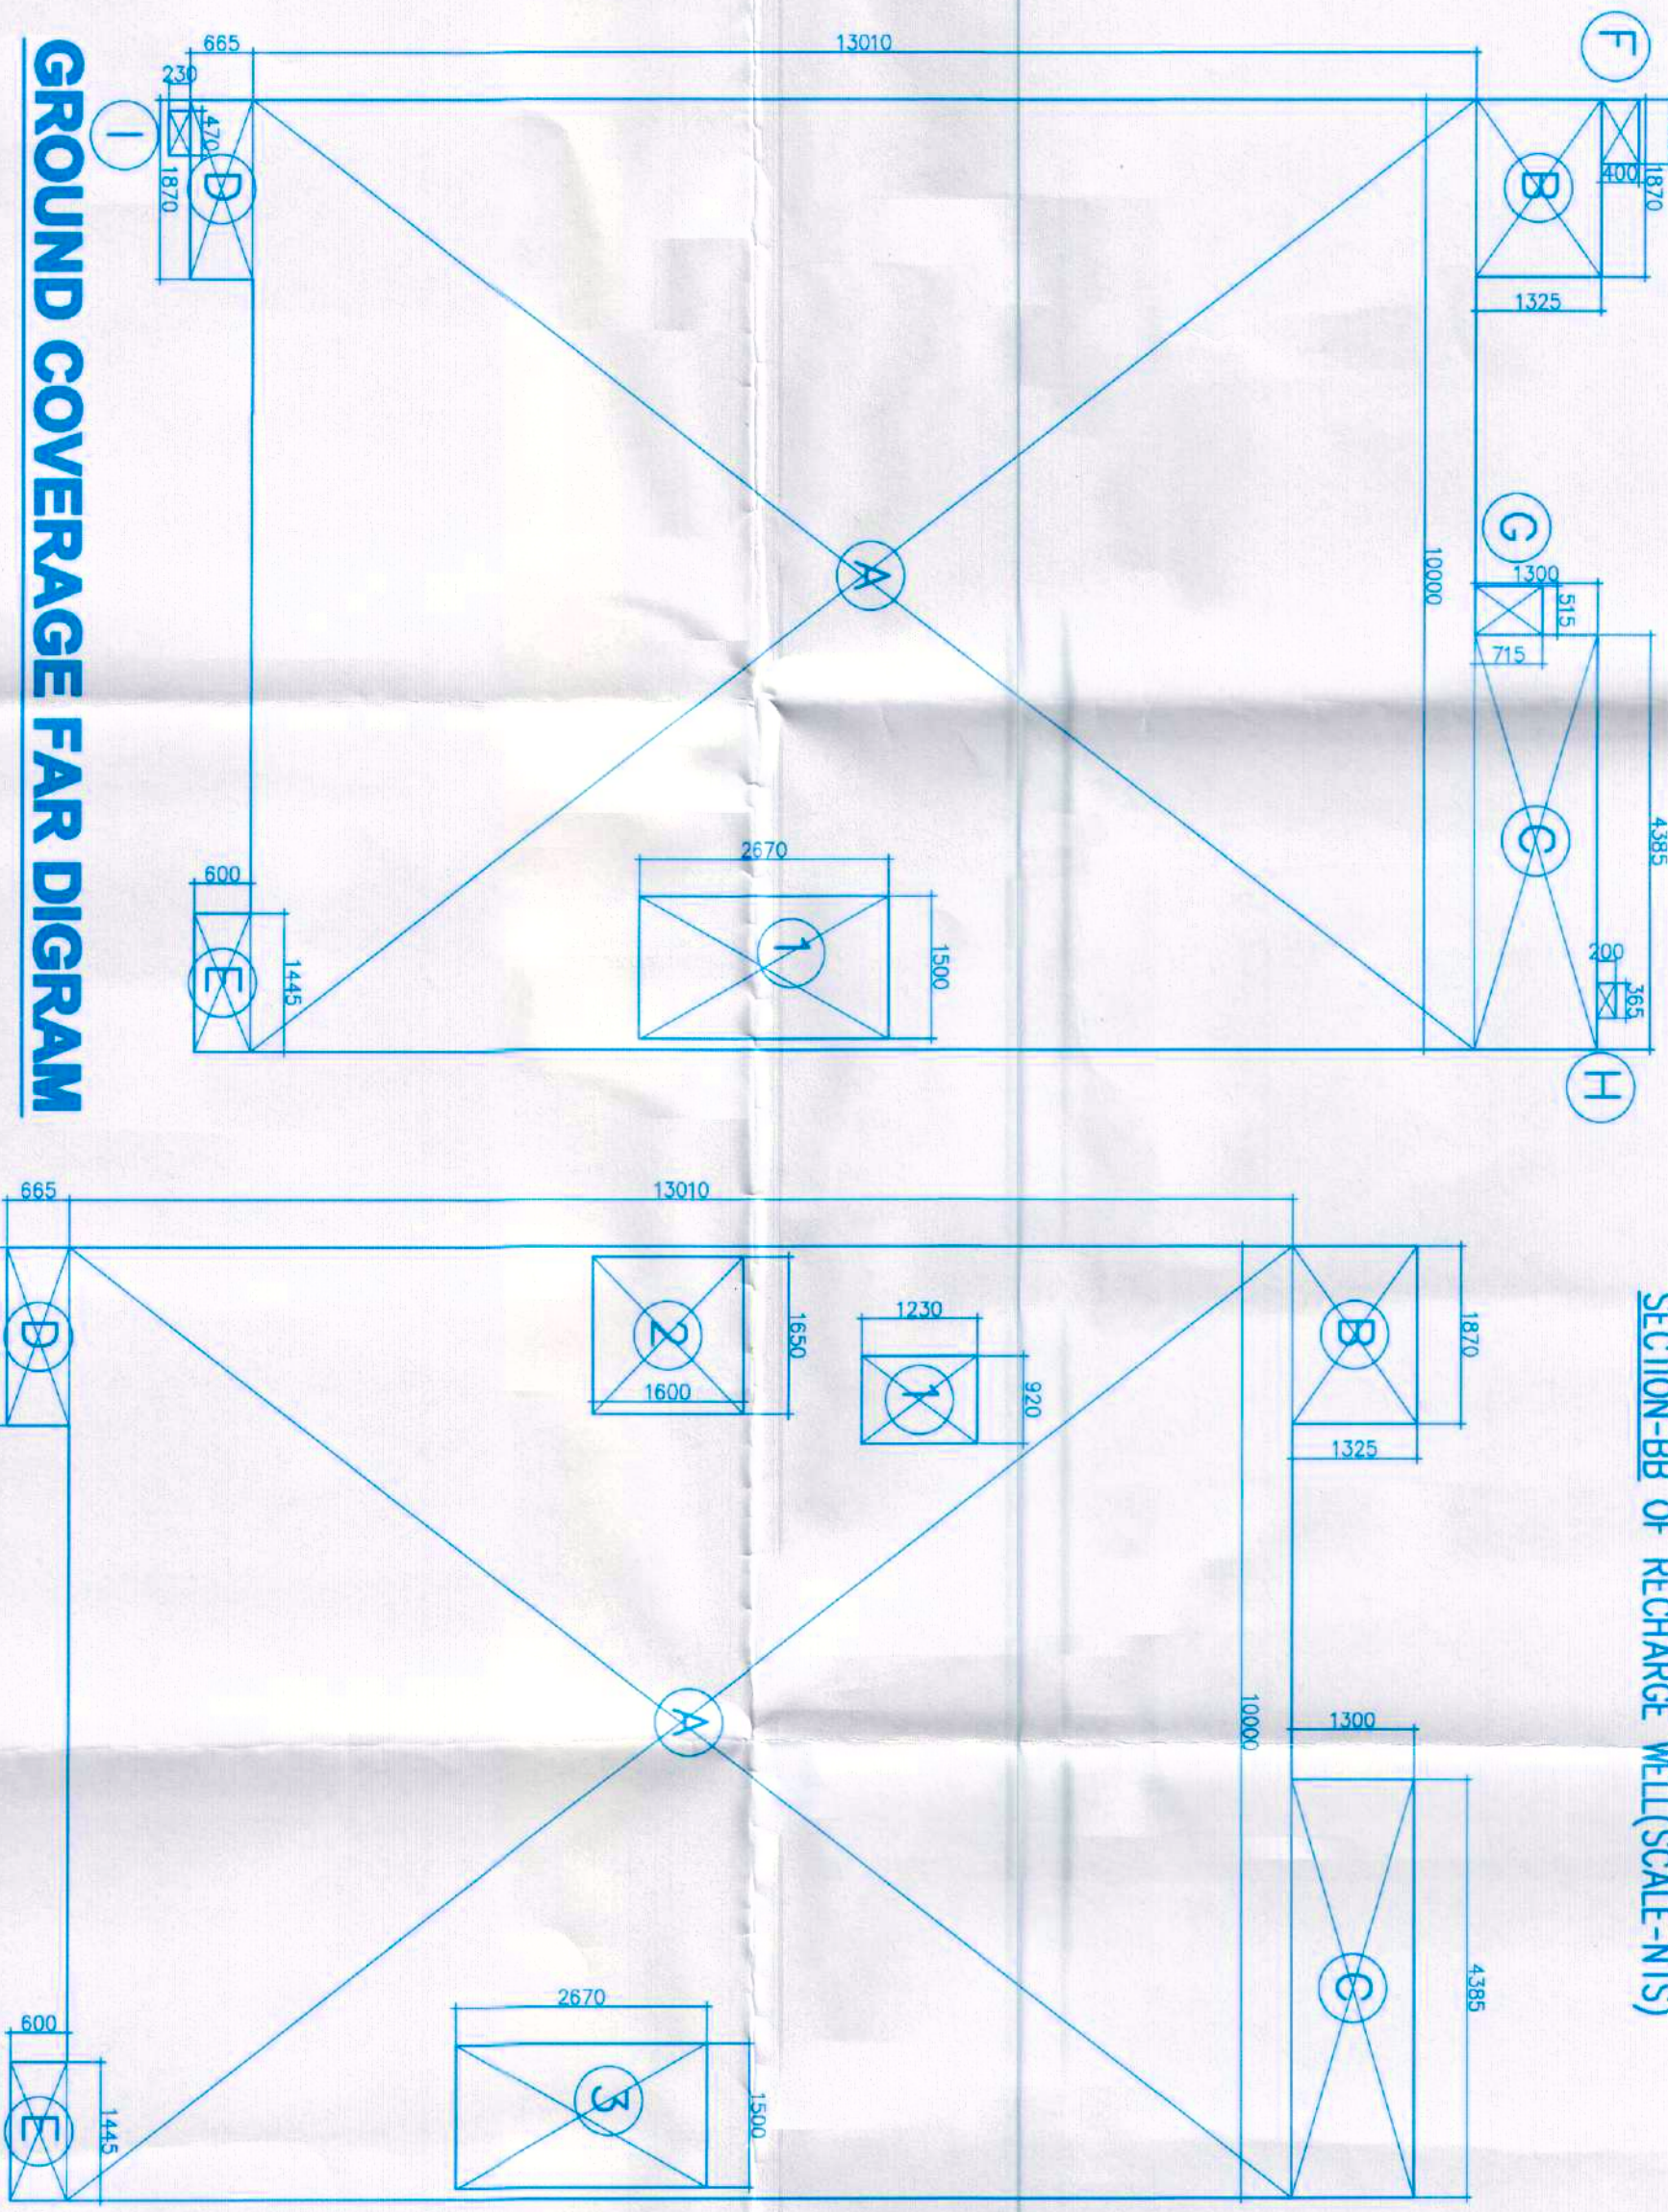
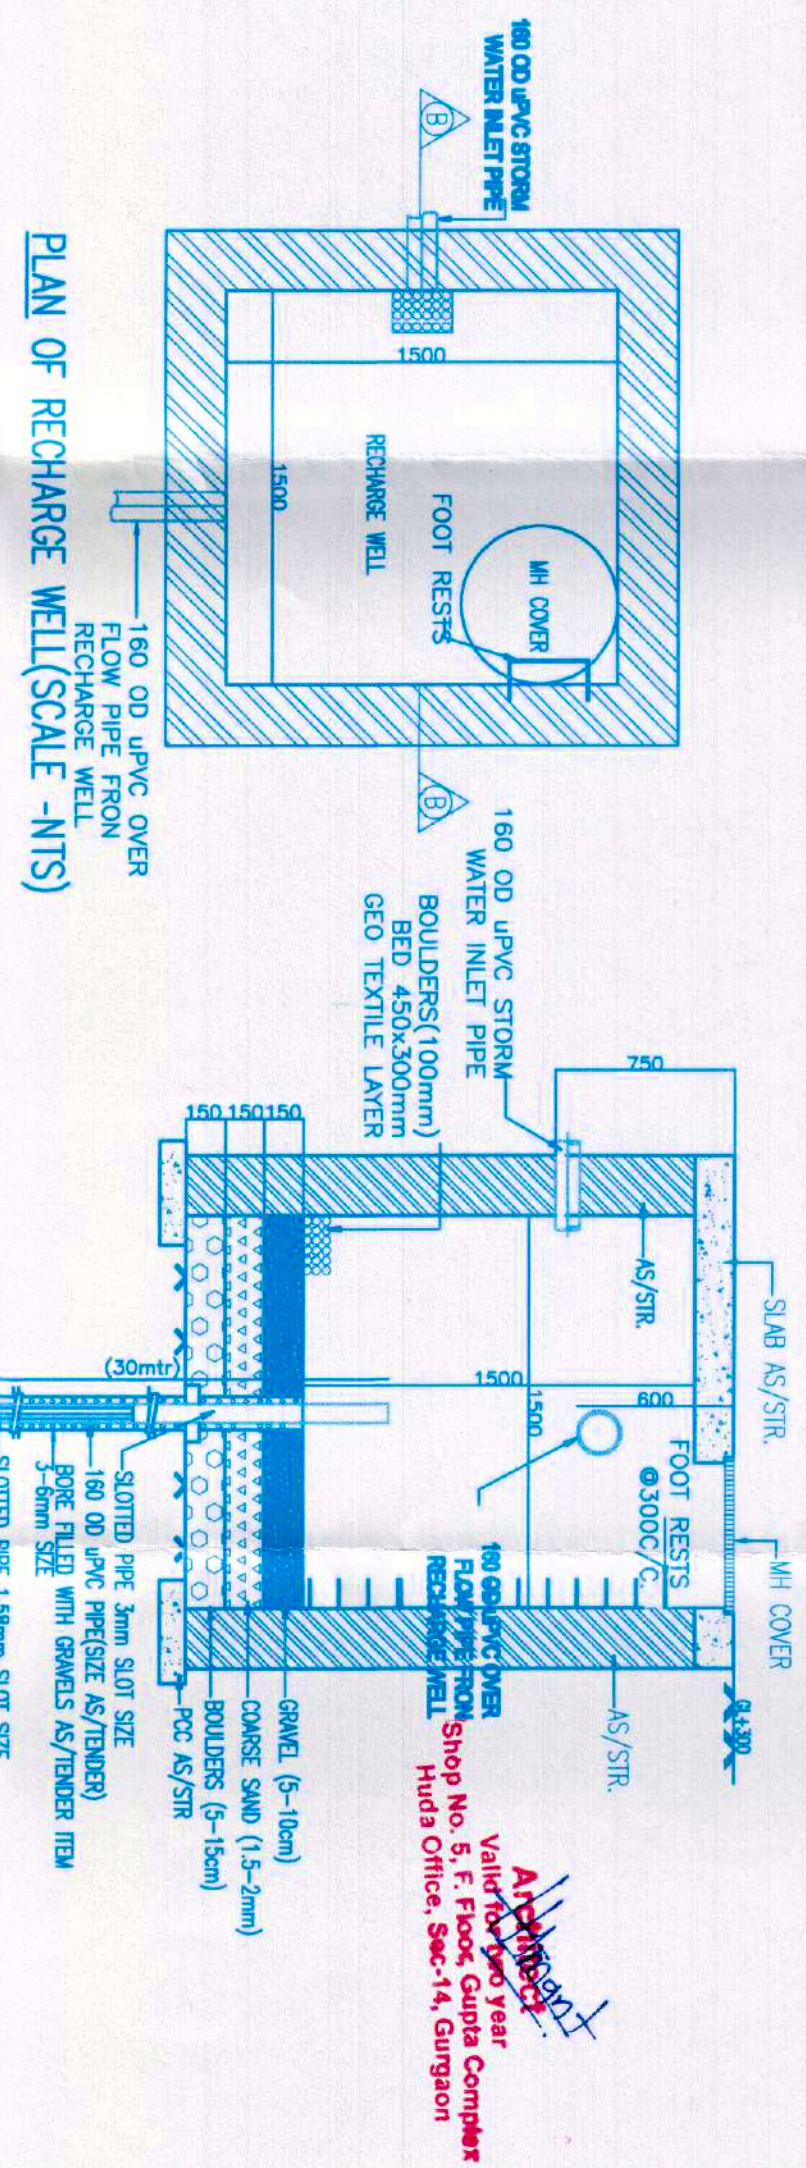
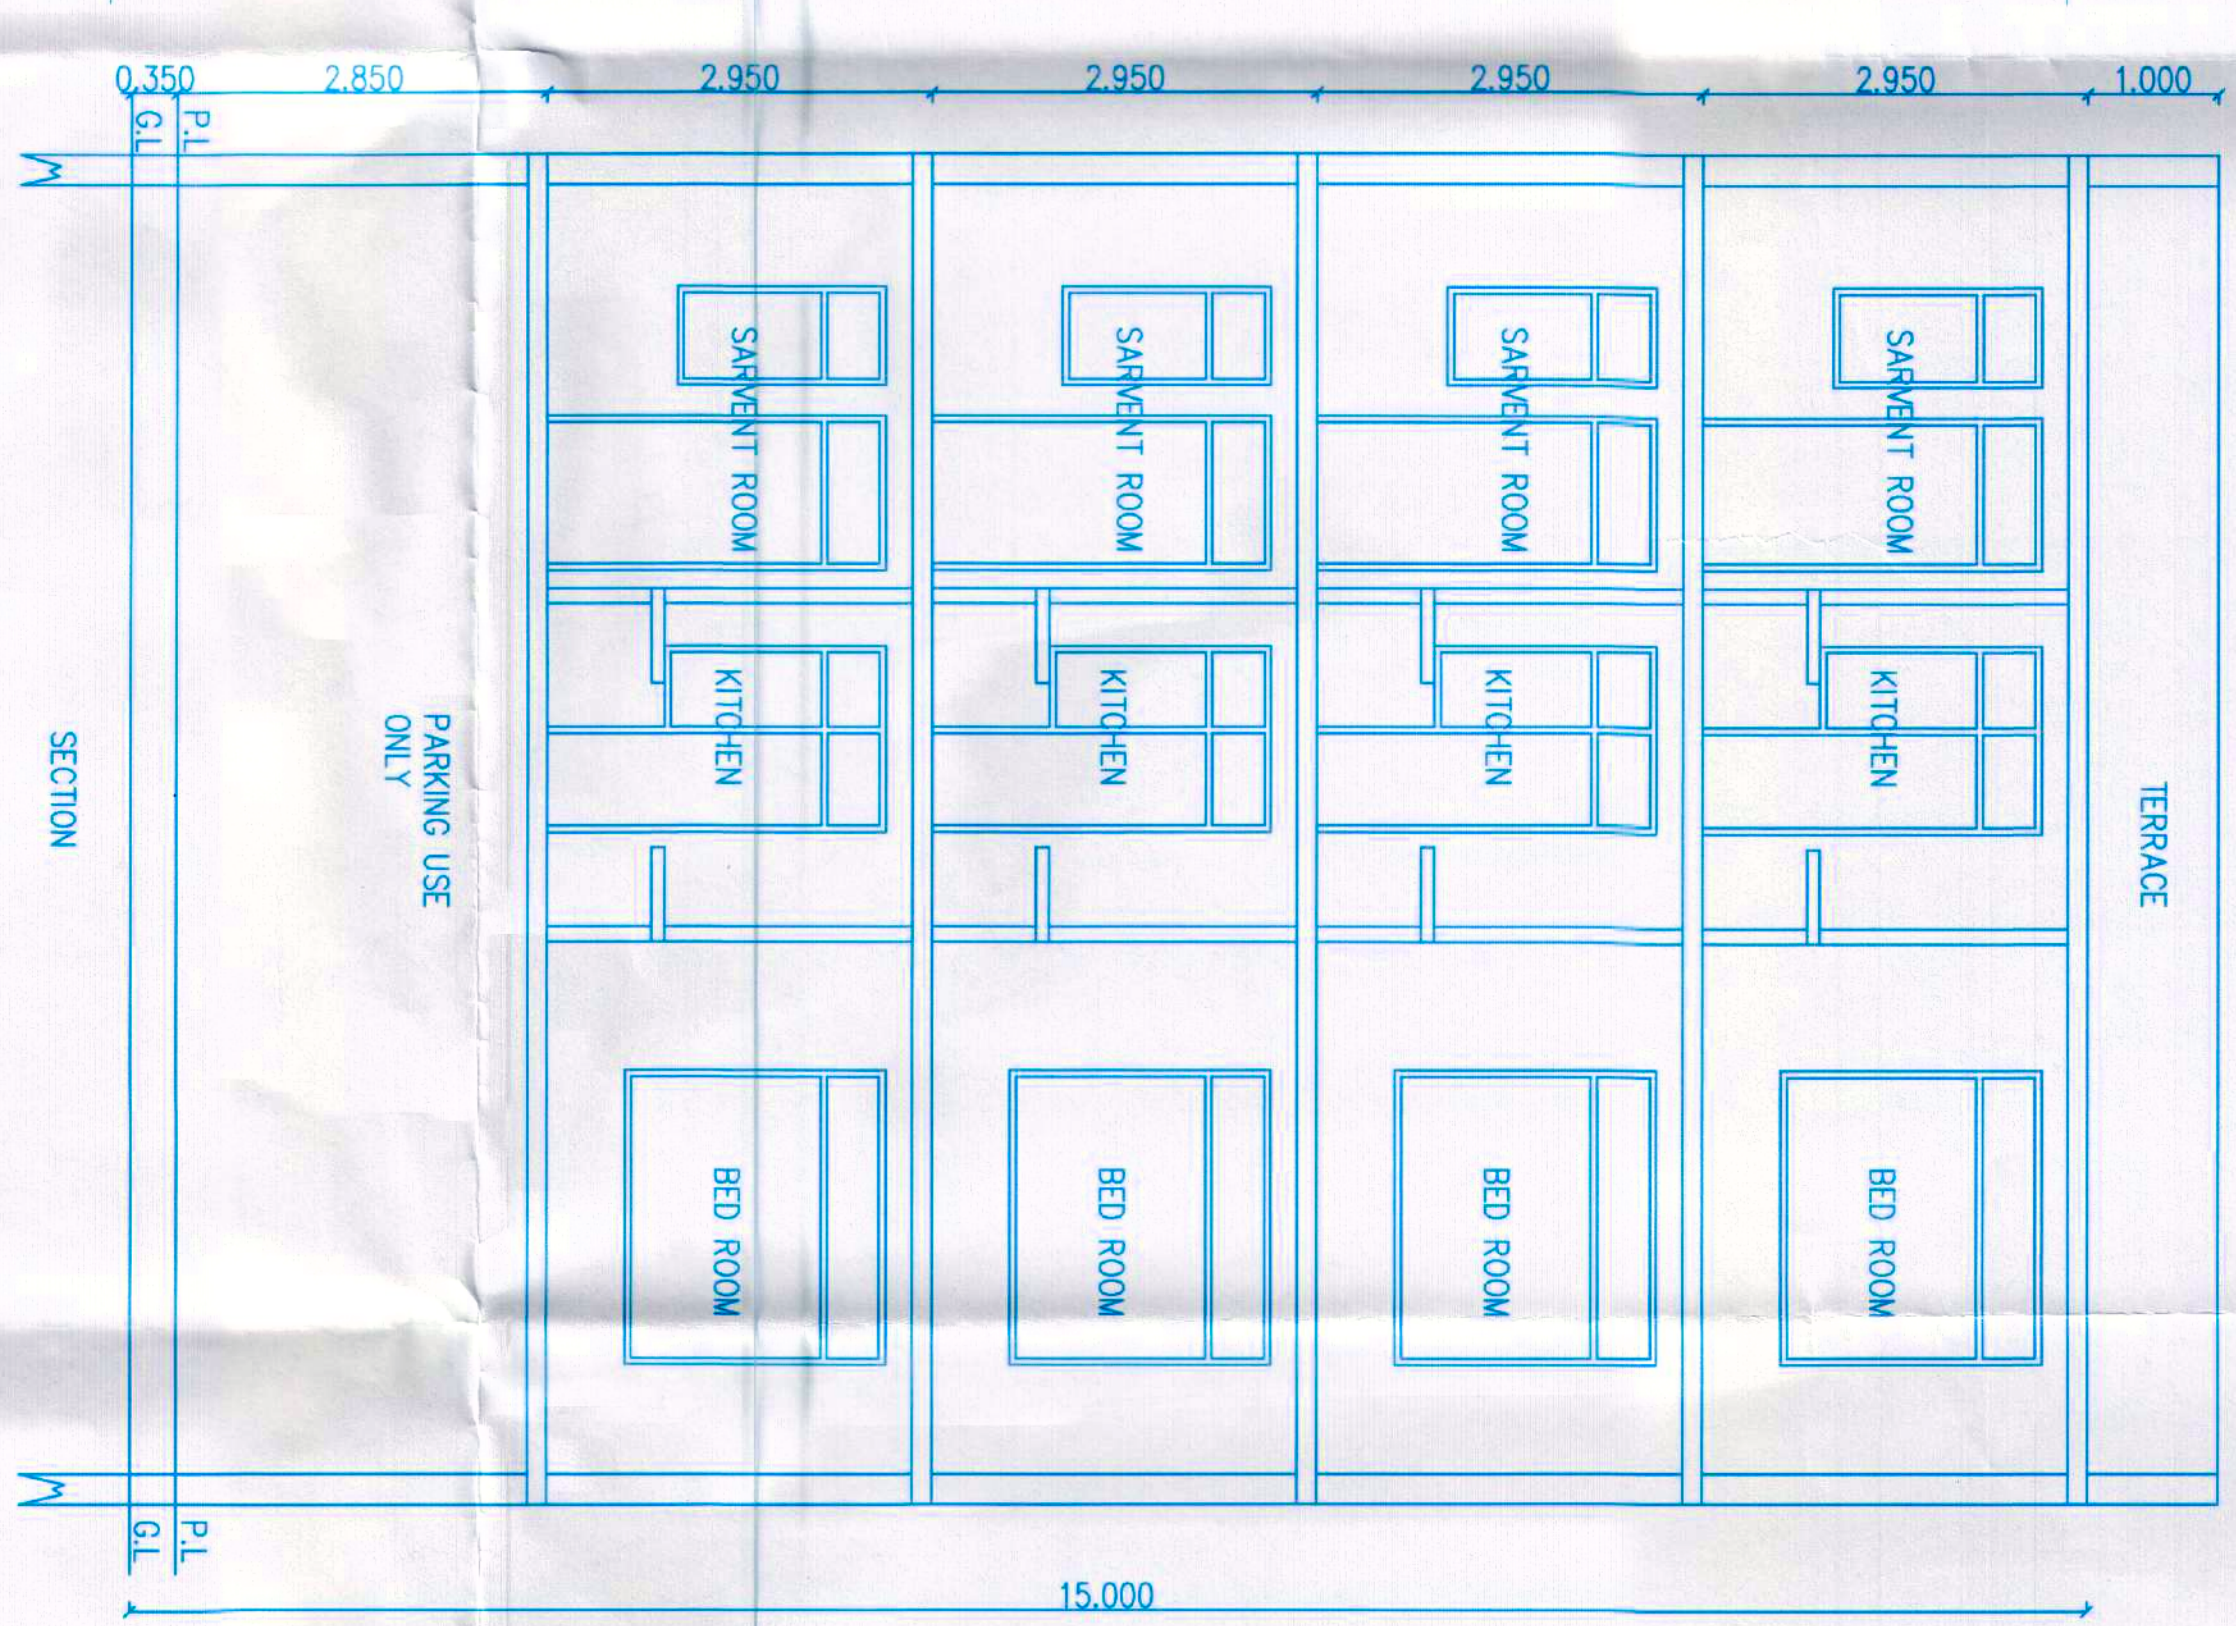


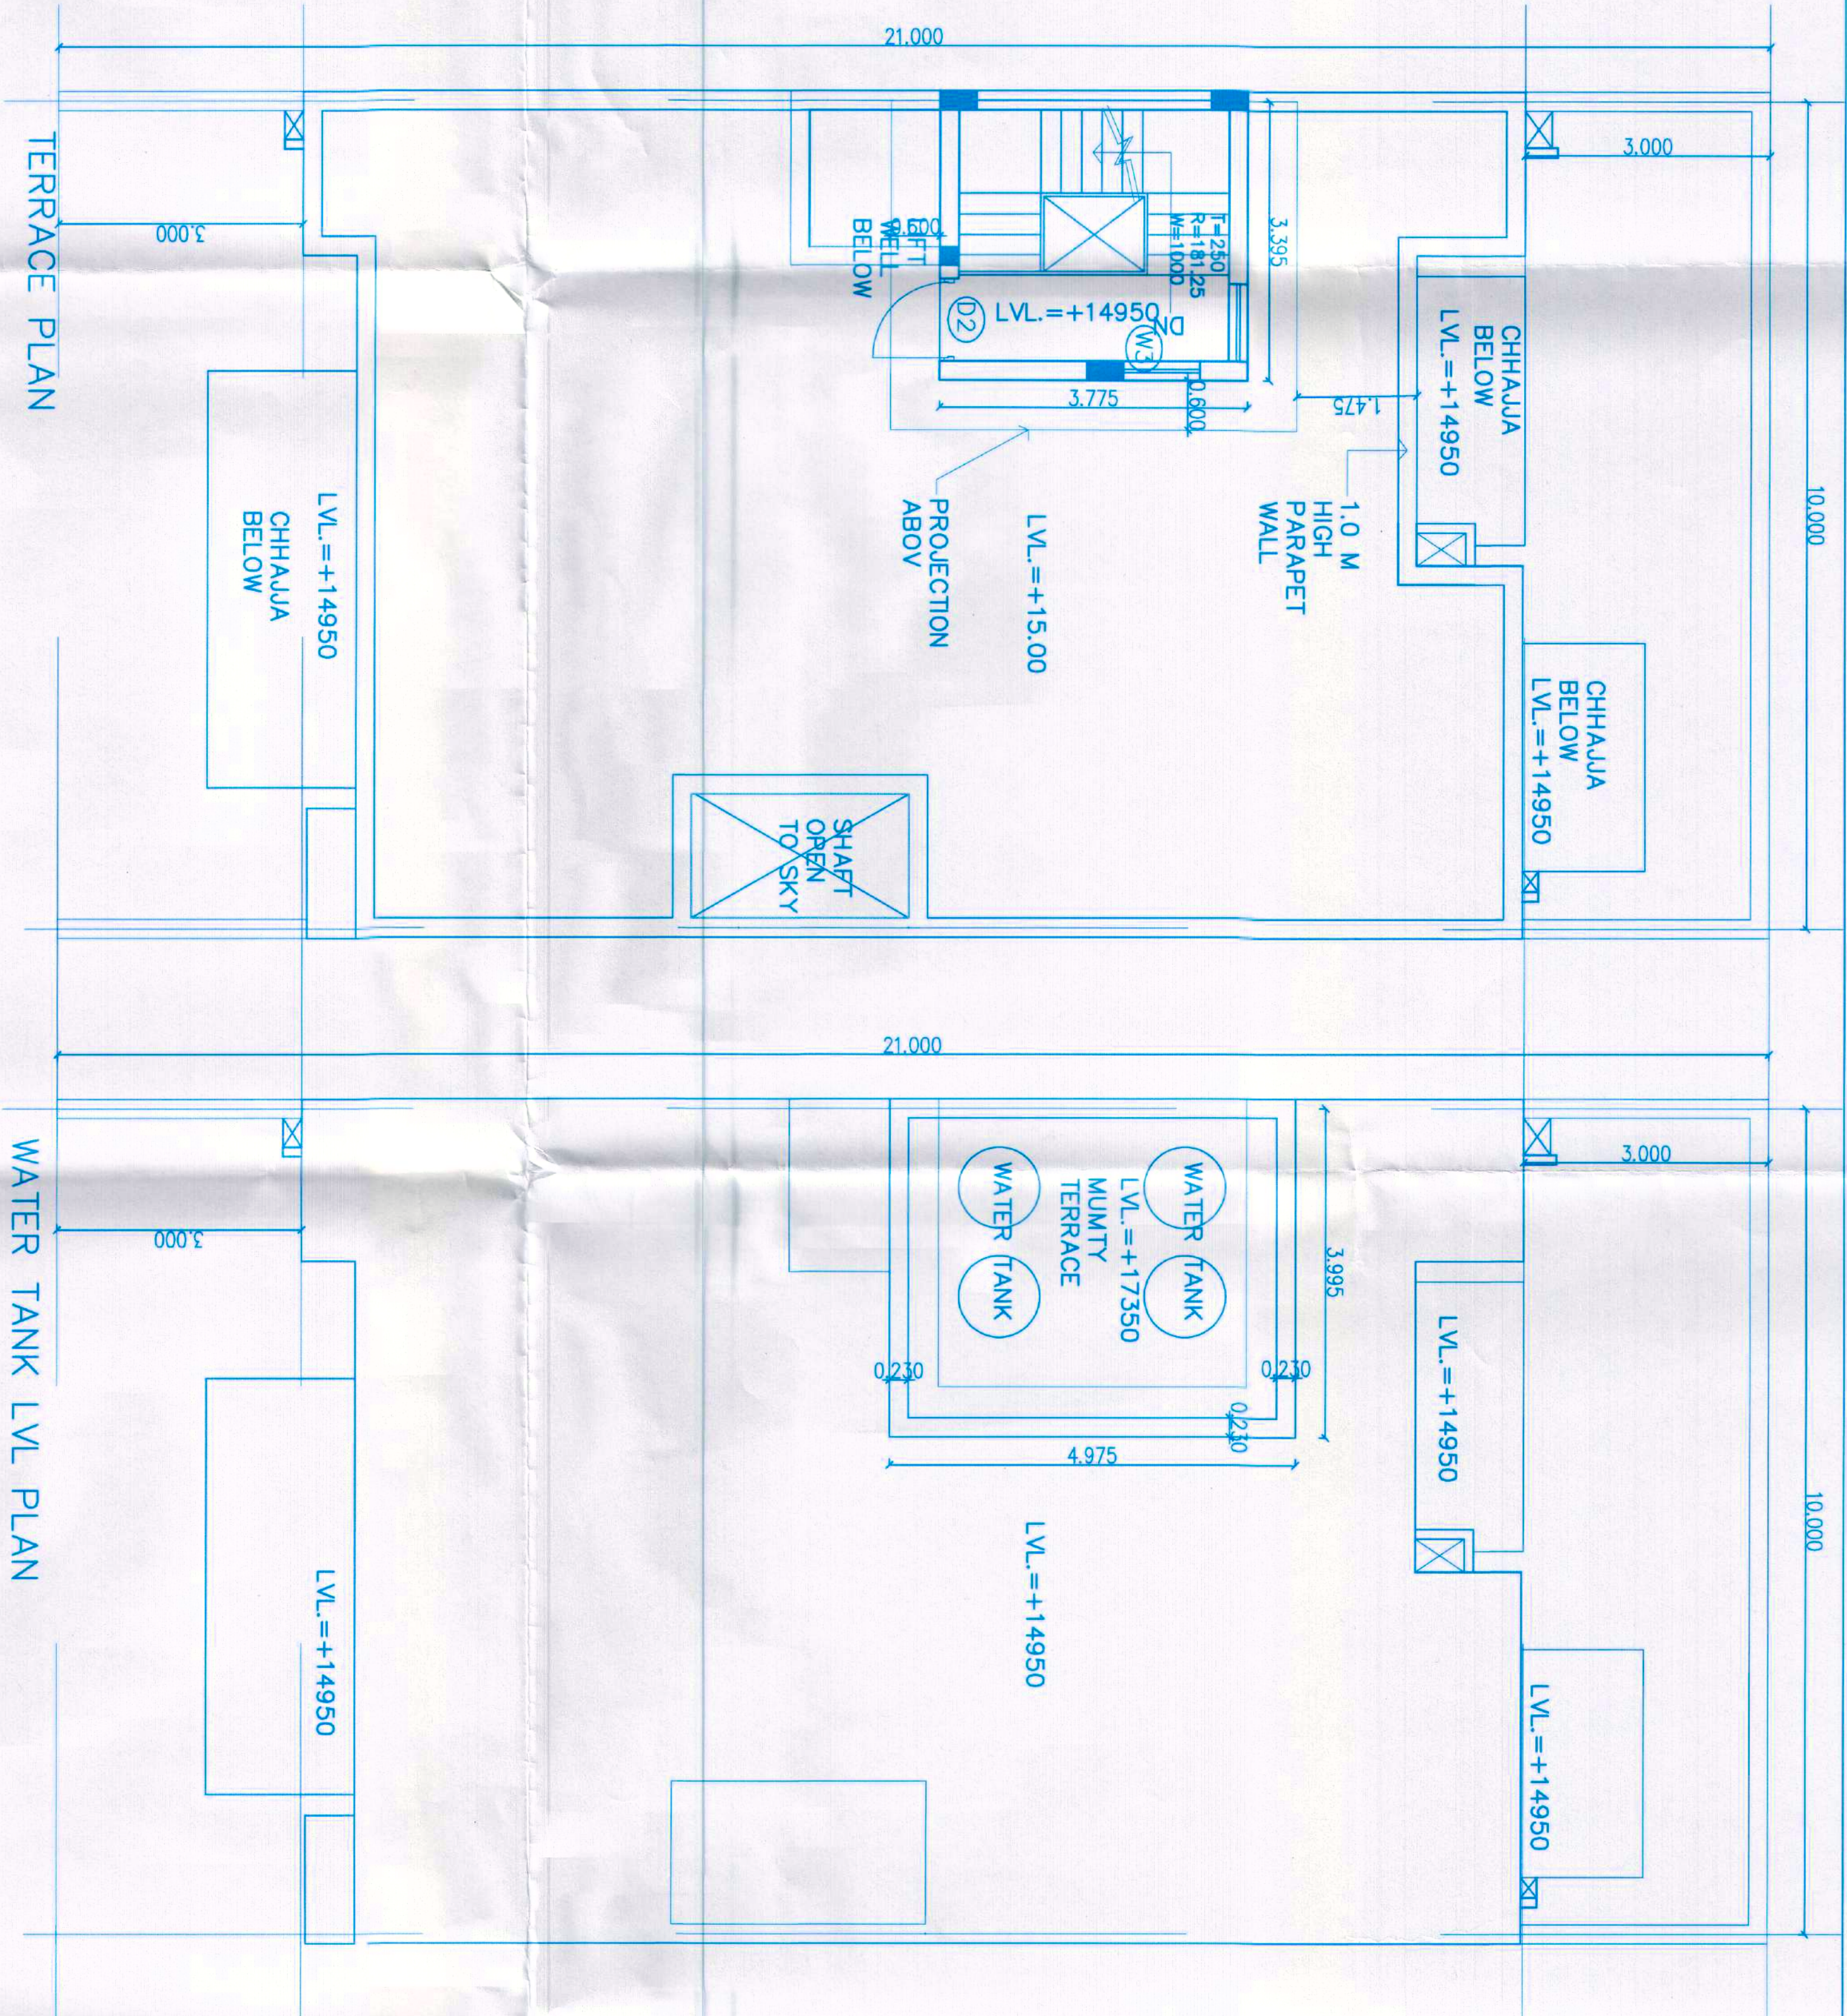

SUBMISSION DRAWING

PROJECT: PROPOSED RESIDENTIAL INDEPENDENT FLOOR PLAN OF PLOT NO. 02/24 (T1 CATEGORY) SEC-108 IN THE LICENSED RESIDENTIAL PLOTTED COLONY ESTATE OF VILLAGE DHANPUR SECTOR 108 GURGAON BEING DEVELOPED BY EXPONER DEVELOPERS PRIVATE LTD.

OWNER: EXPONER DEVELOPERS PRIVATE LTD., FIRST FLOOR, BLOCK-8, SUBHANT LOK-1, MG ROAD, GURGAON, HARYANA-122002.

DRAWING TITLE: SITE PLAN, STILT, TYPICAL (1ST, 2ND, 3RD, 4TH FLOOR) TERRACE & MUMTY LVL, PLANS ELEVATIONS, SECTIONS & AREA CAL.

Architect: Sign

OWNER SIGN: [Signature]

ENGINEER SIGN: [Signature]

DRG.NO.	SB/A/02	NORTH
DATE	08.11.19	
SCALE	1 : 100	