
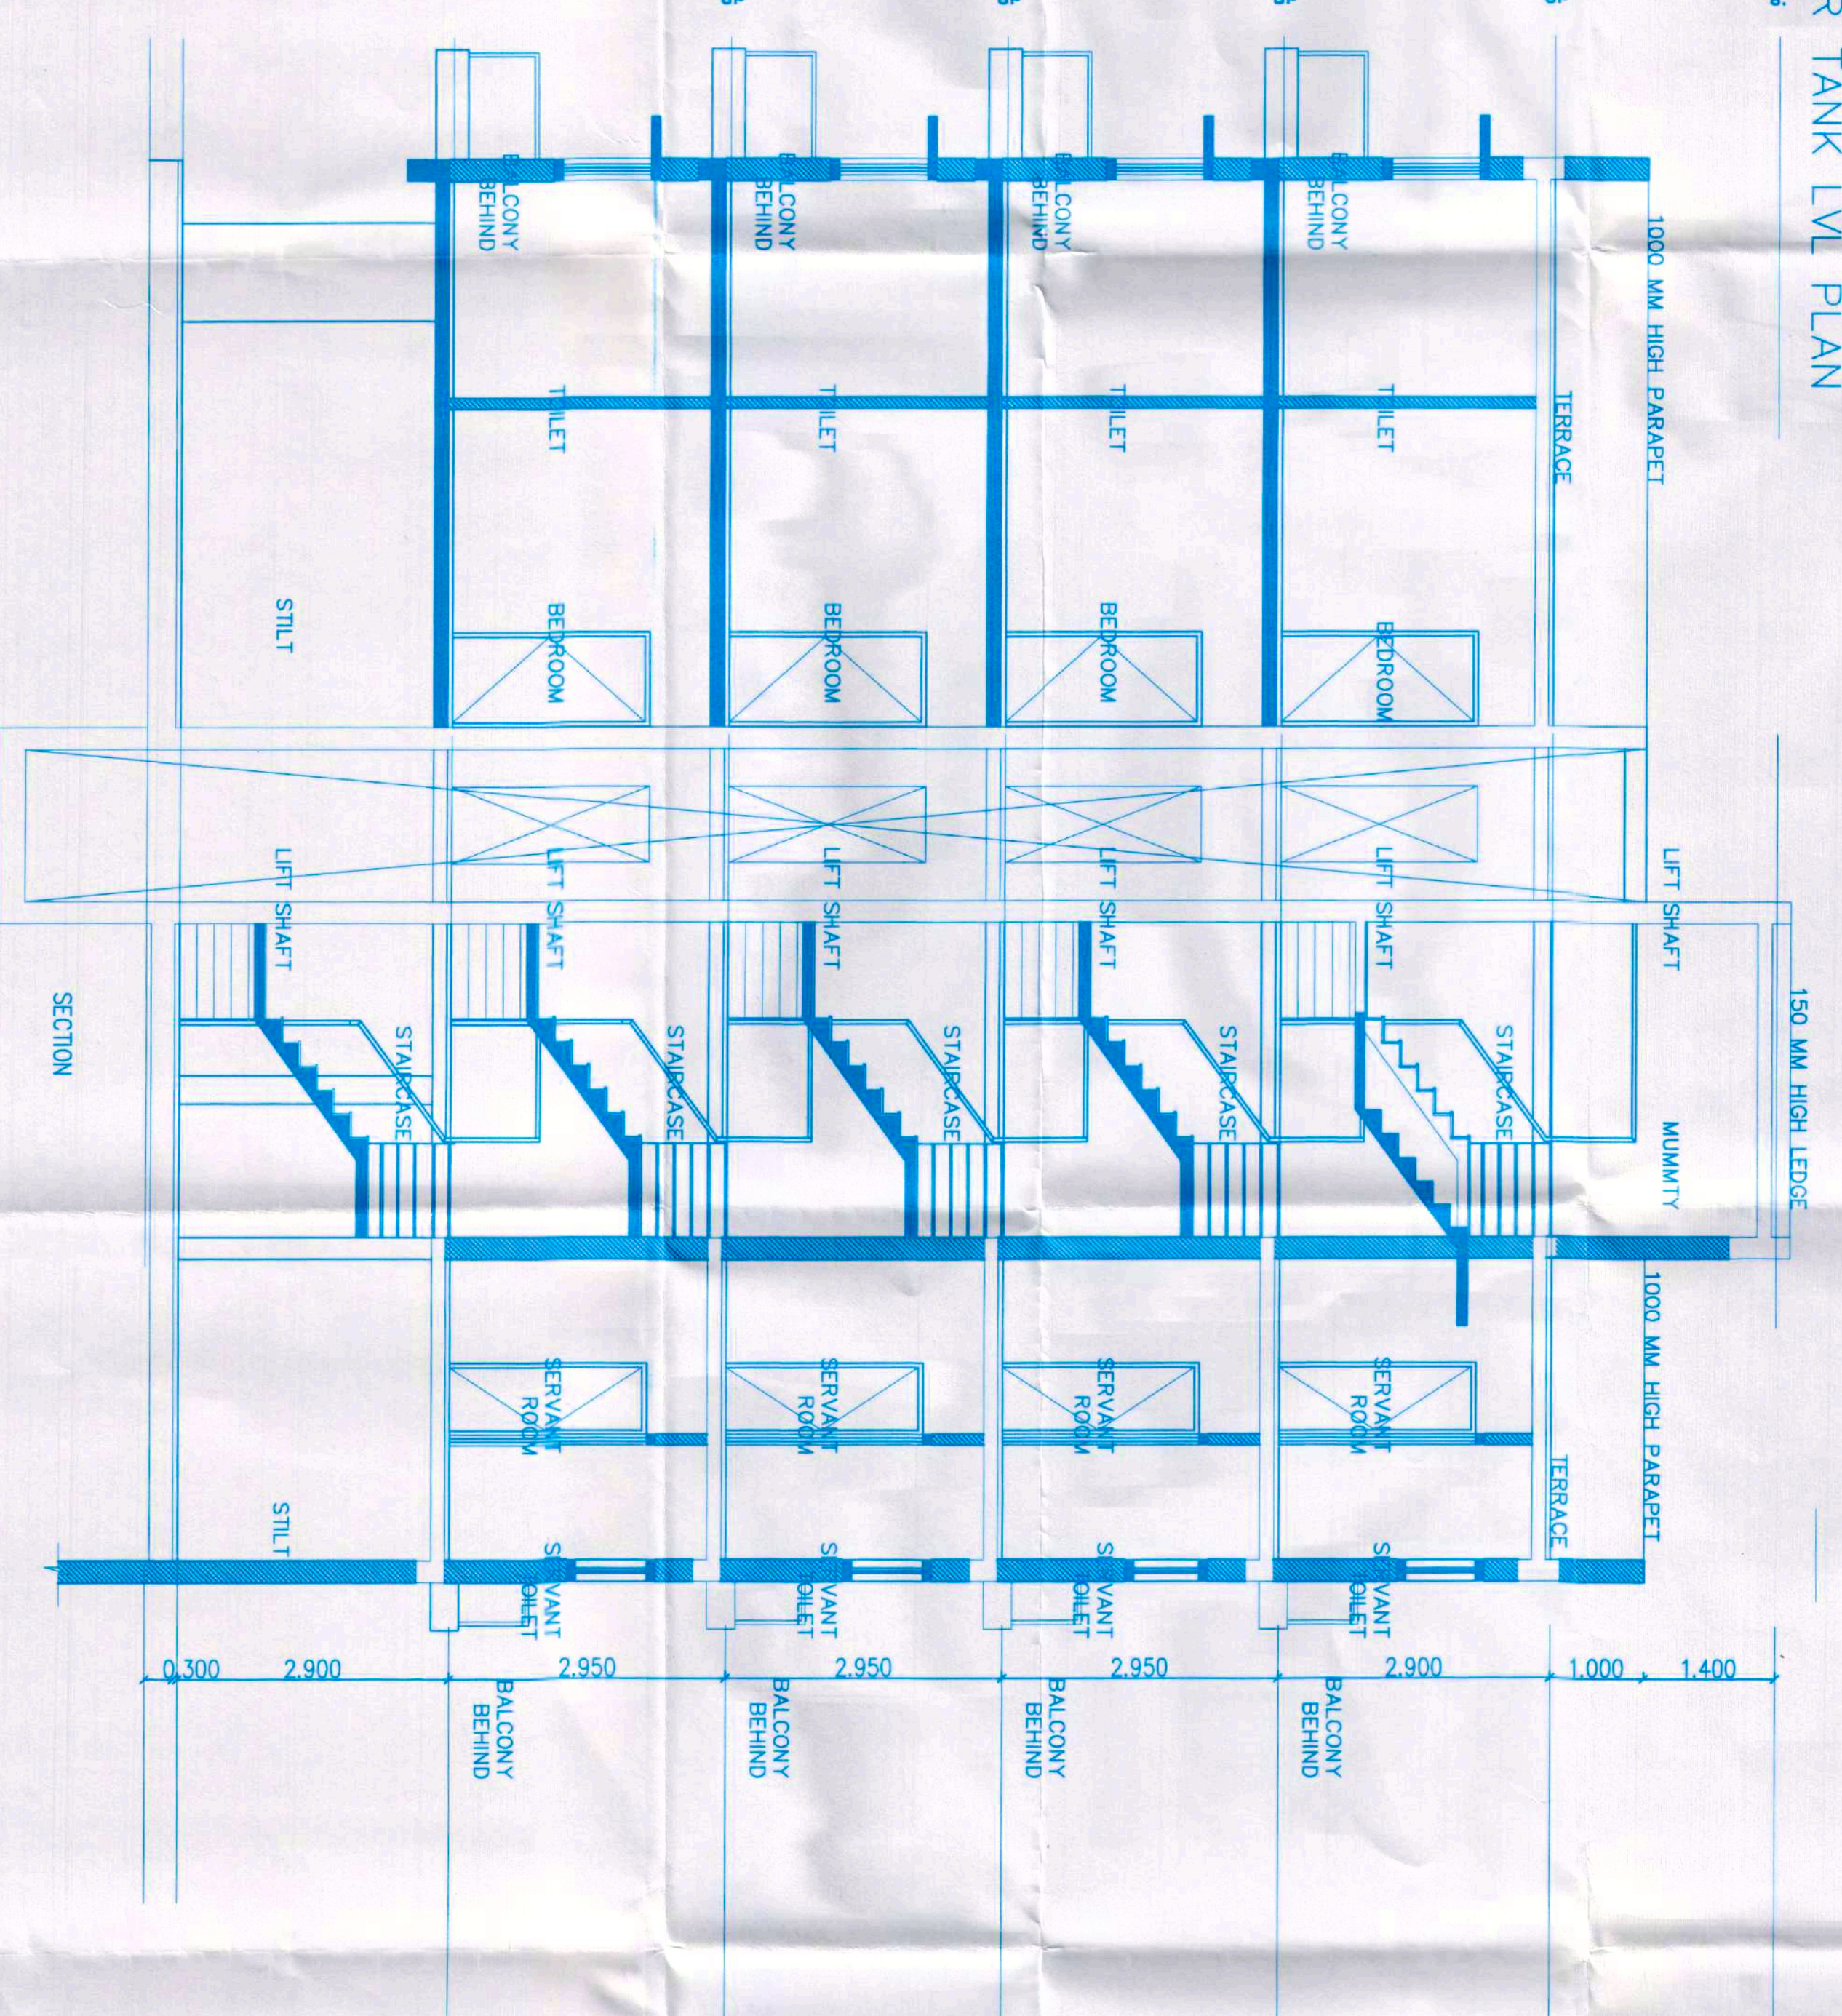
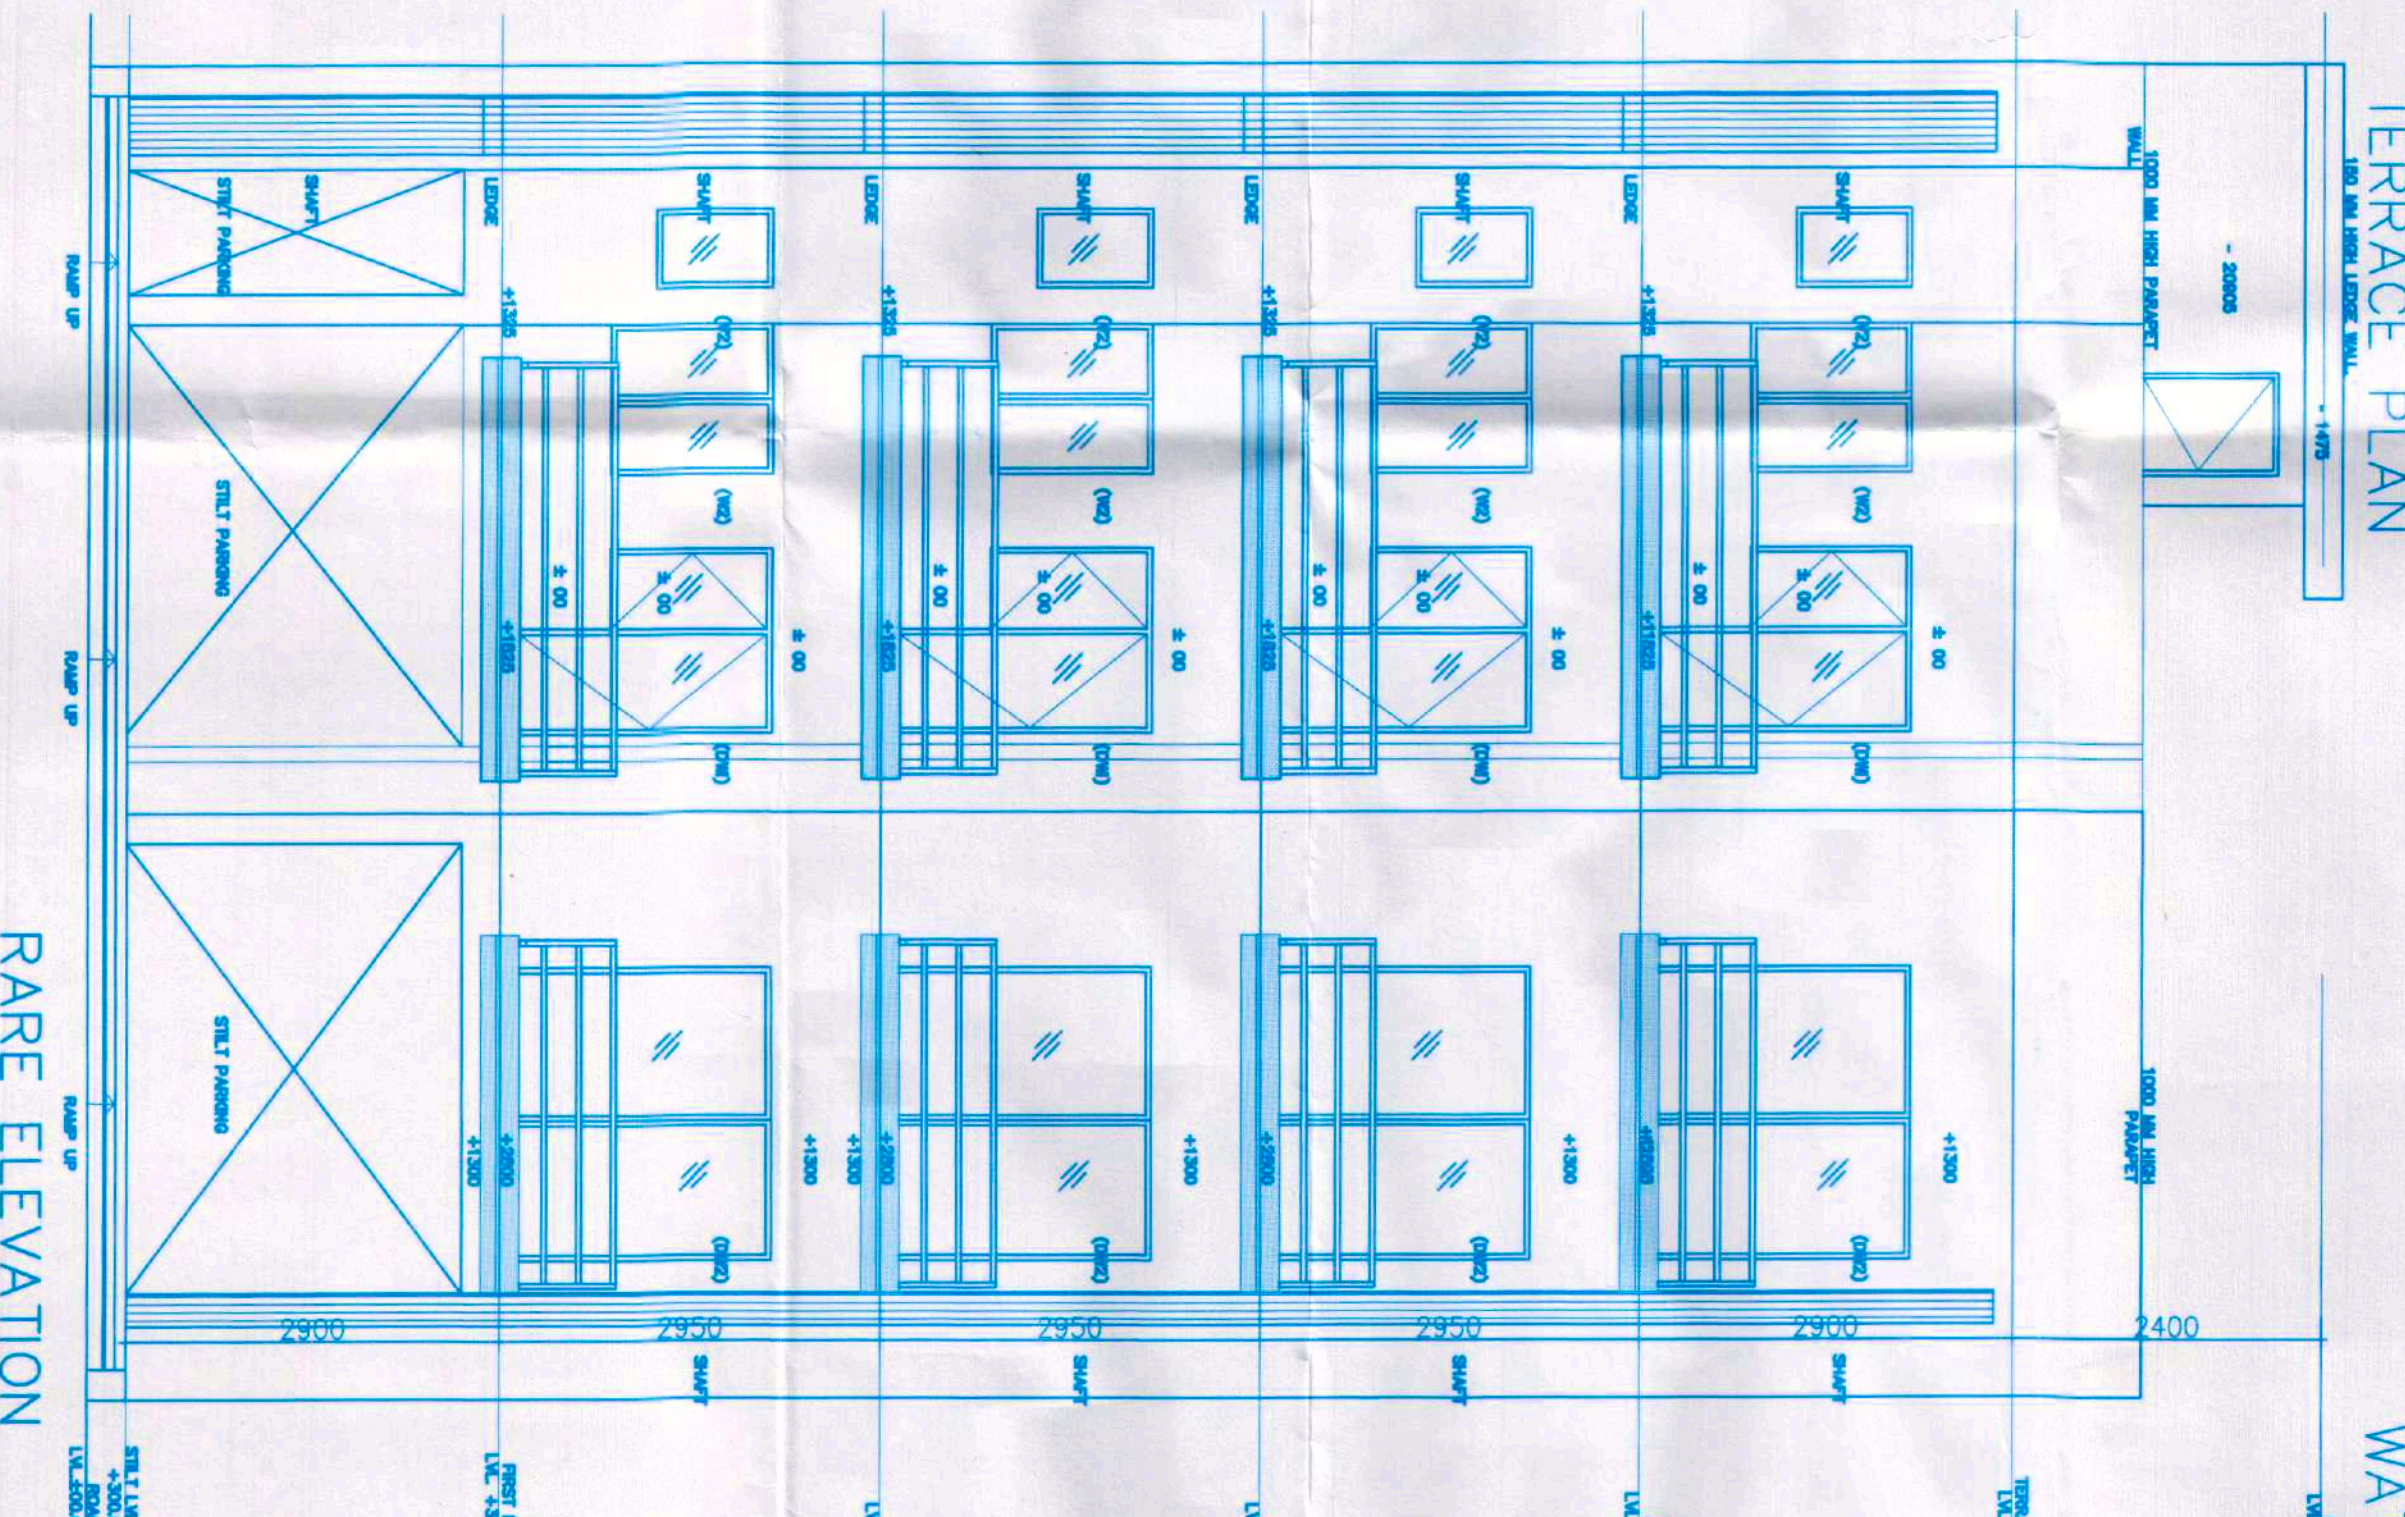
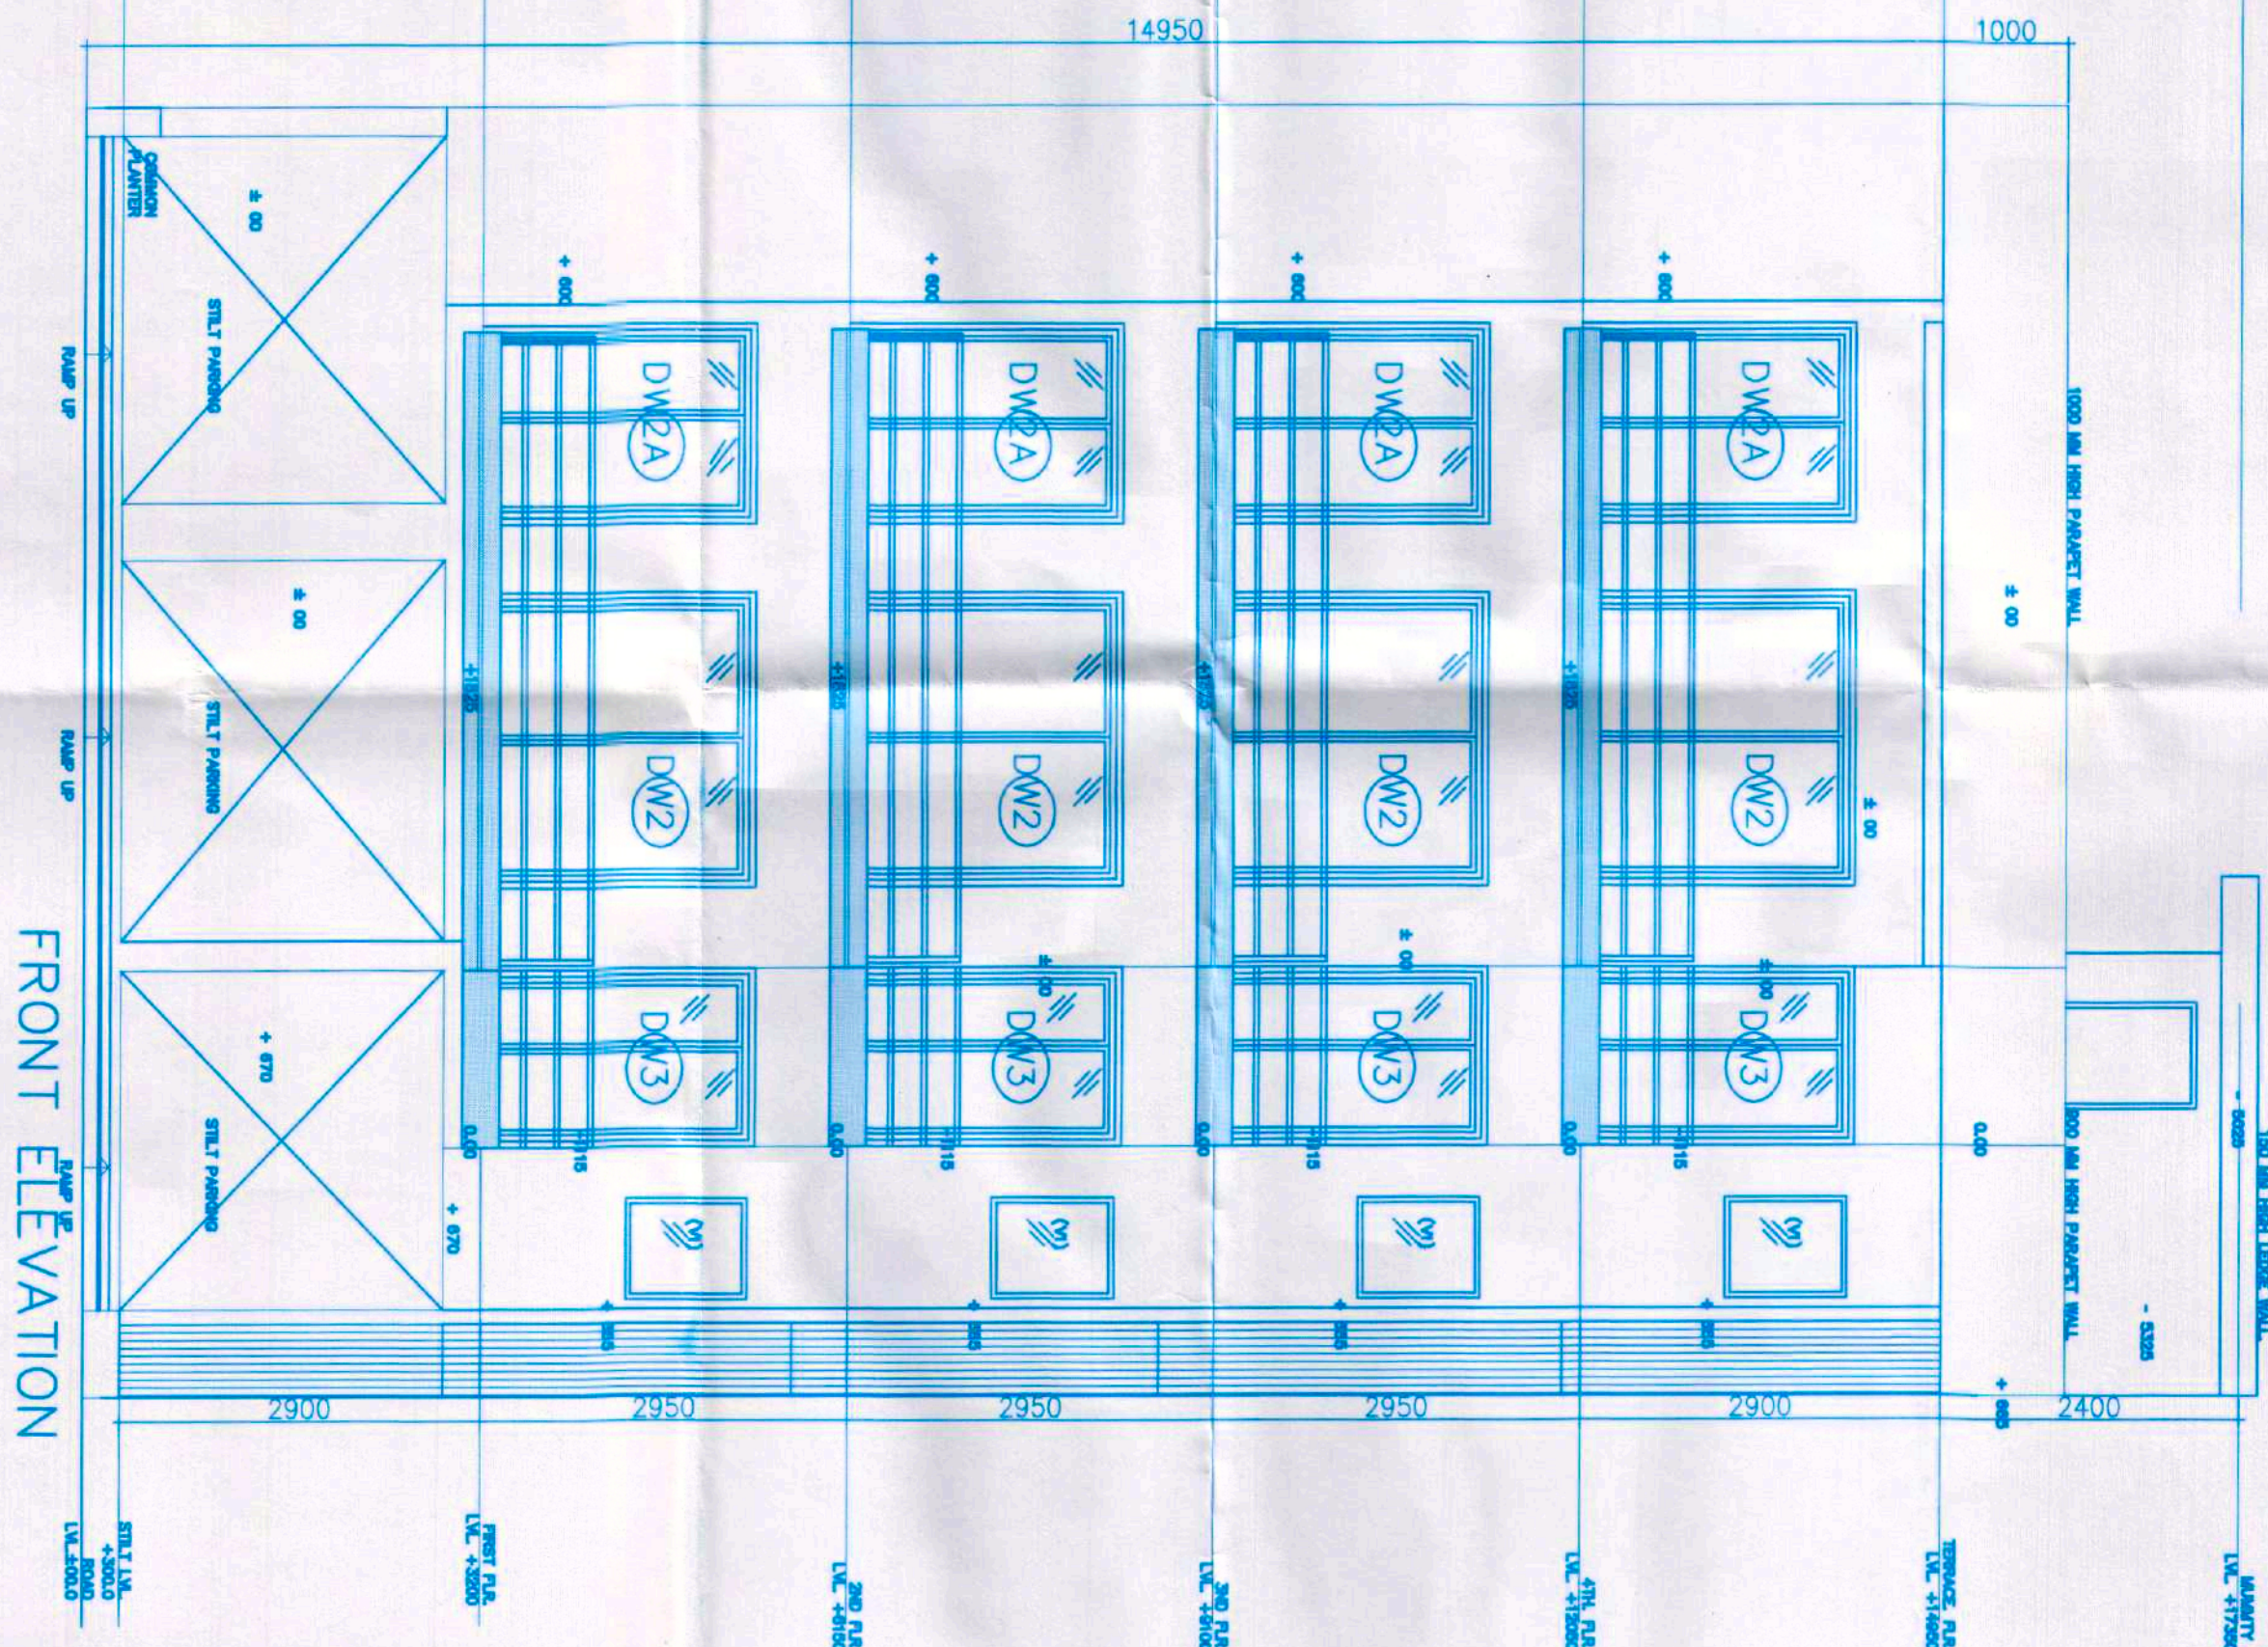
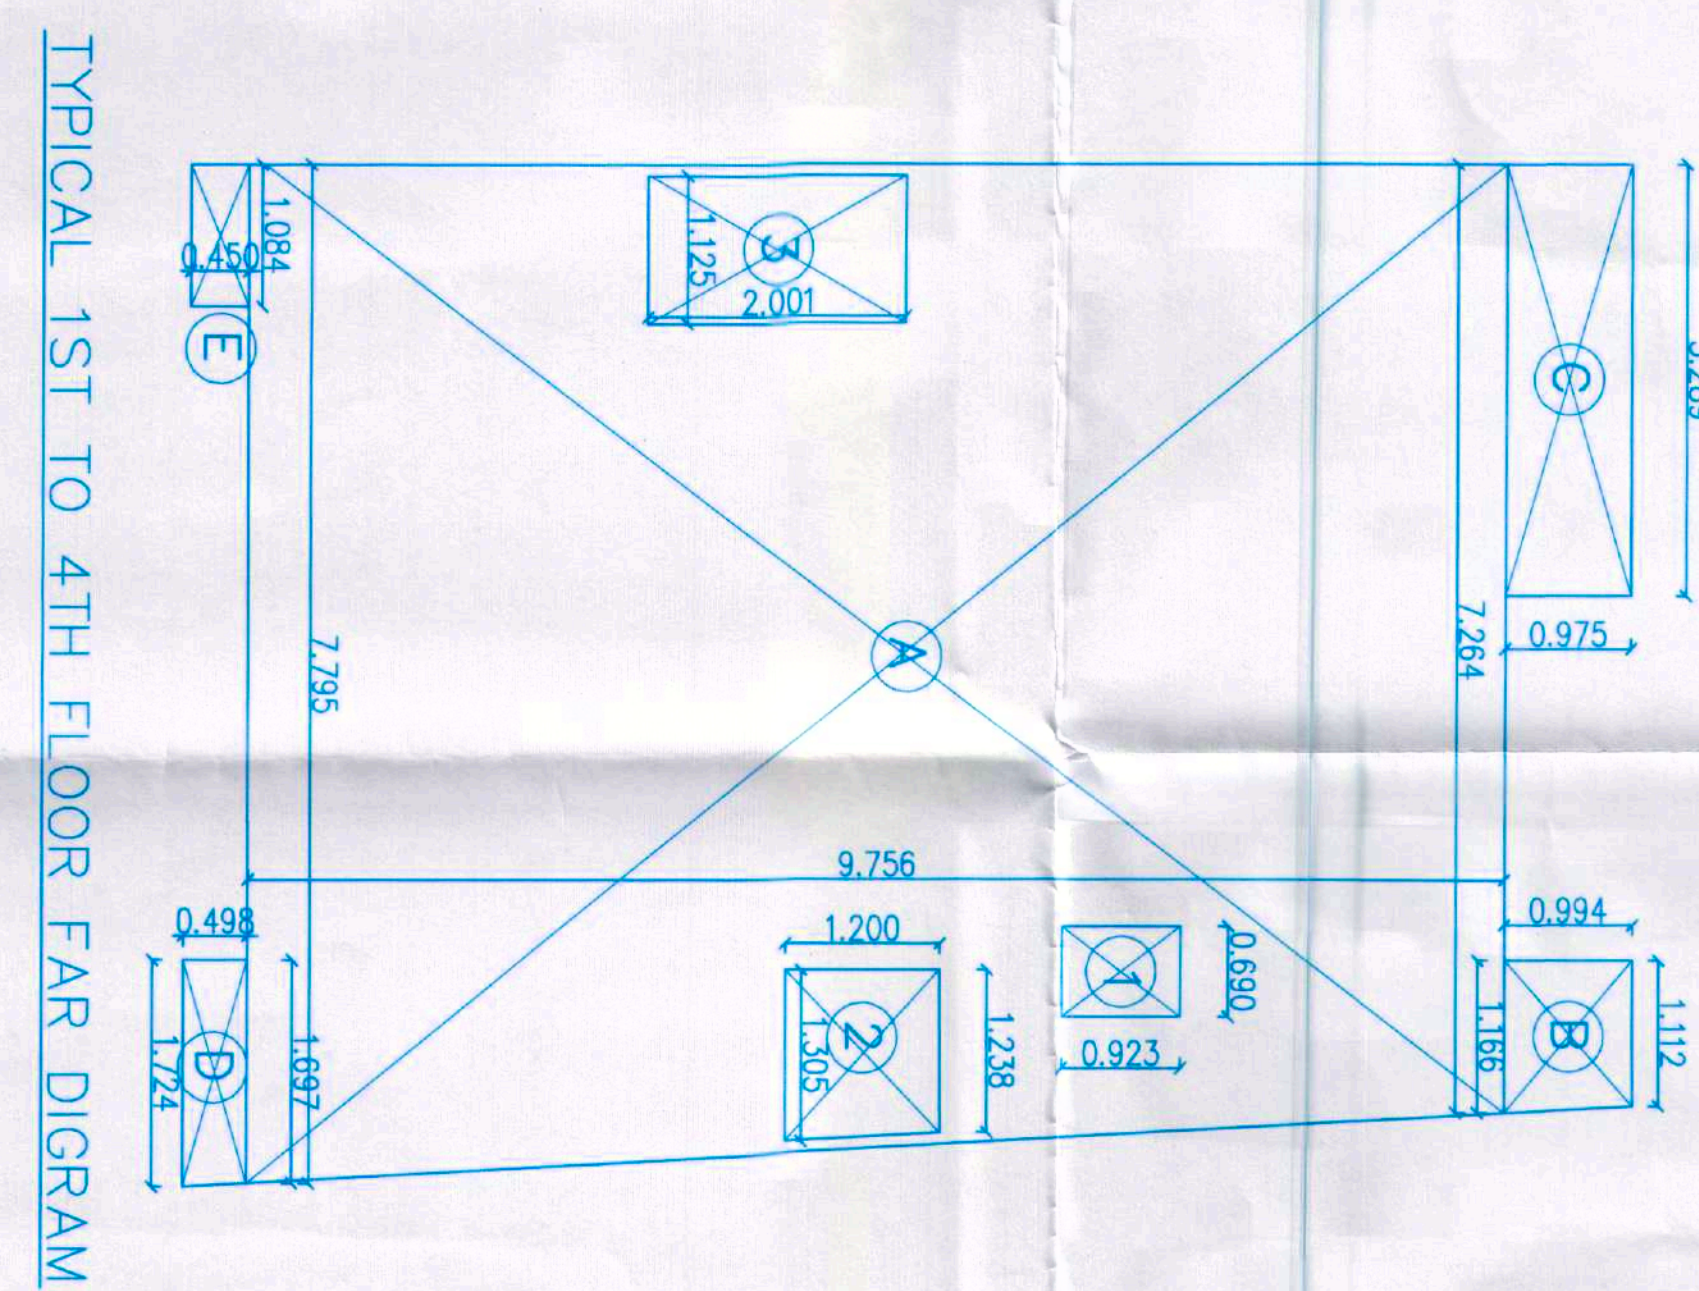
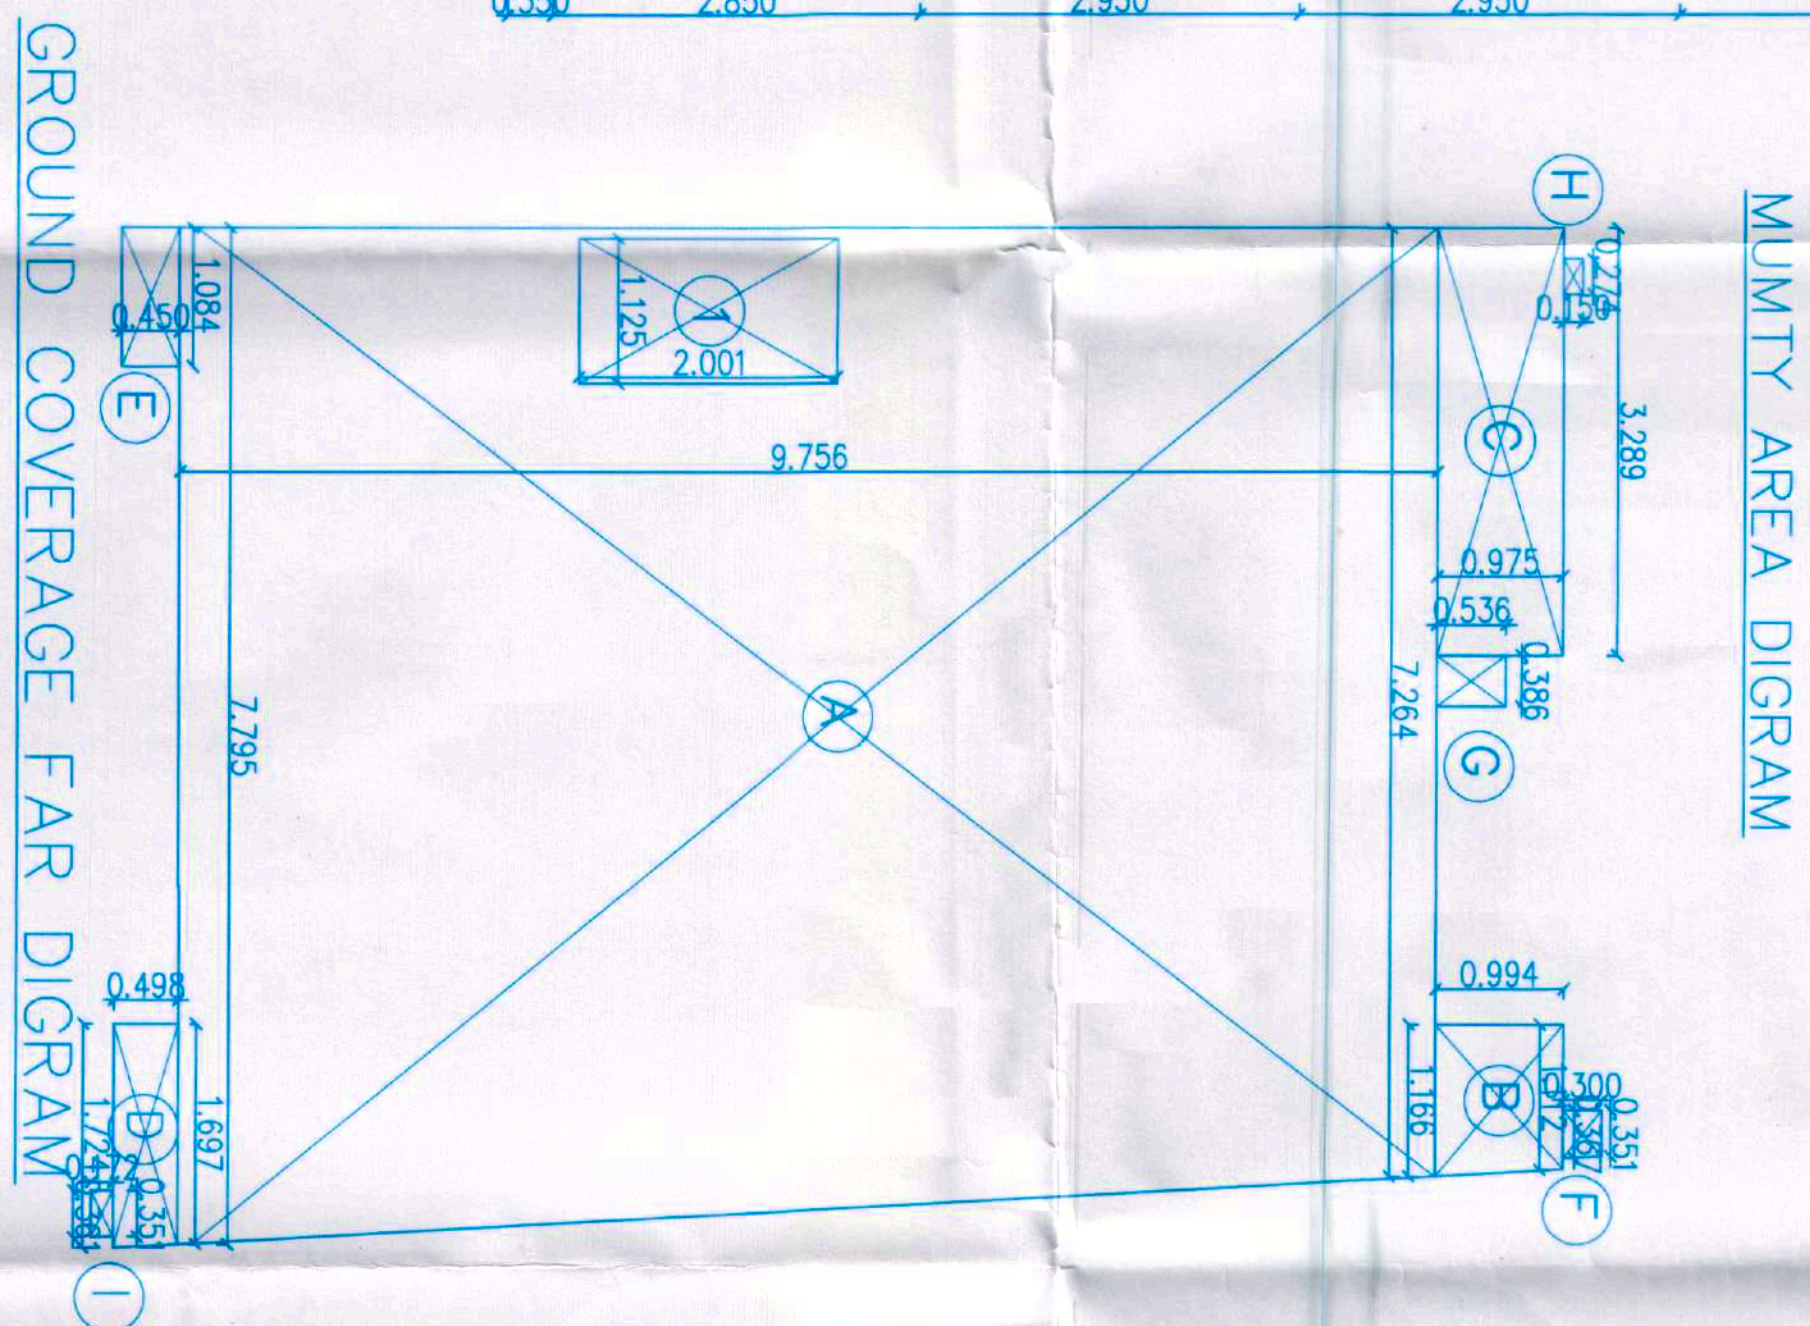
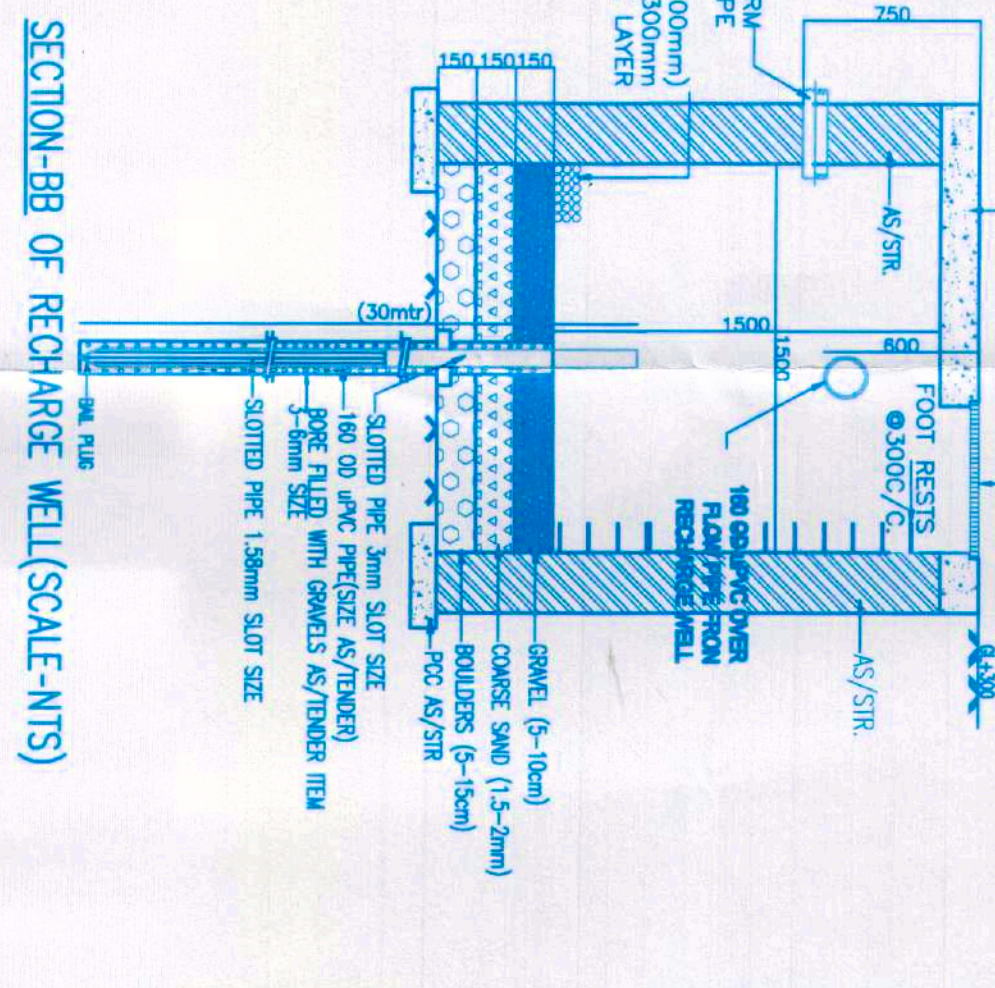
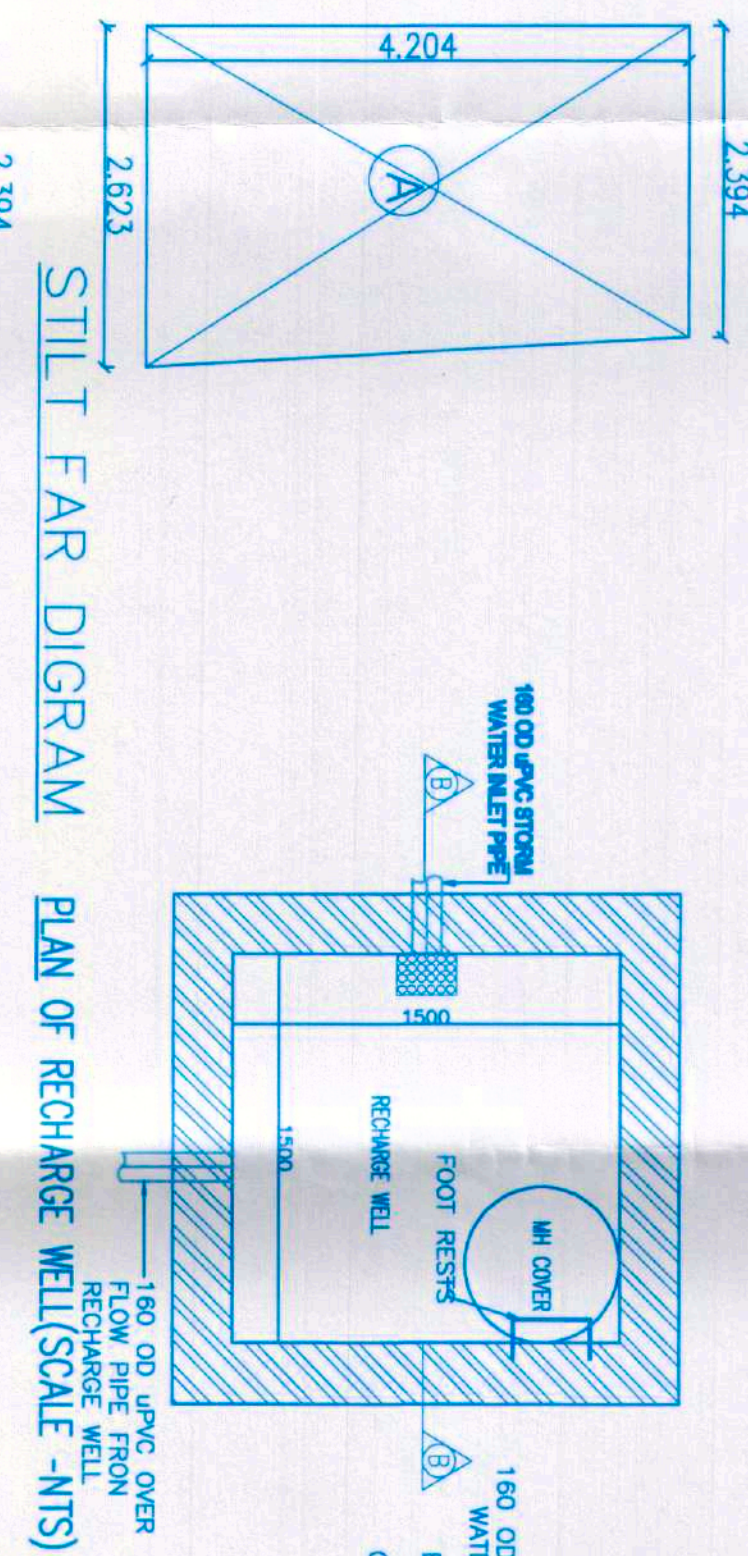
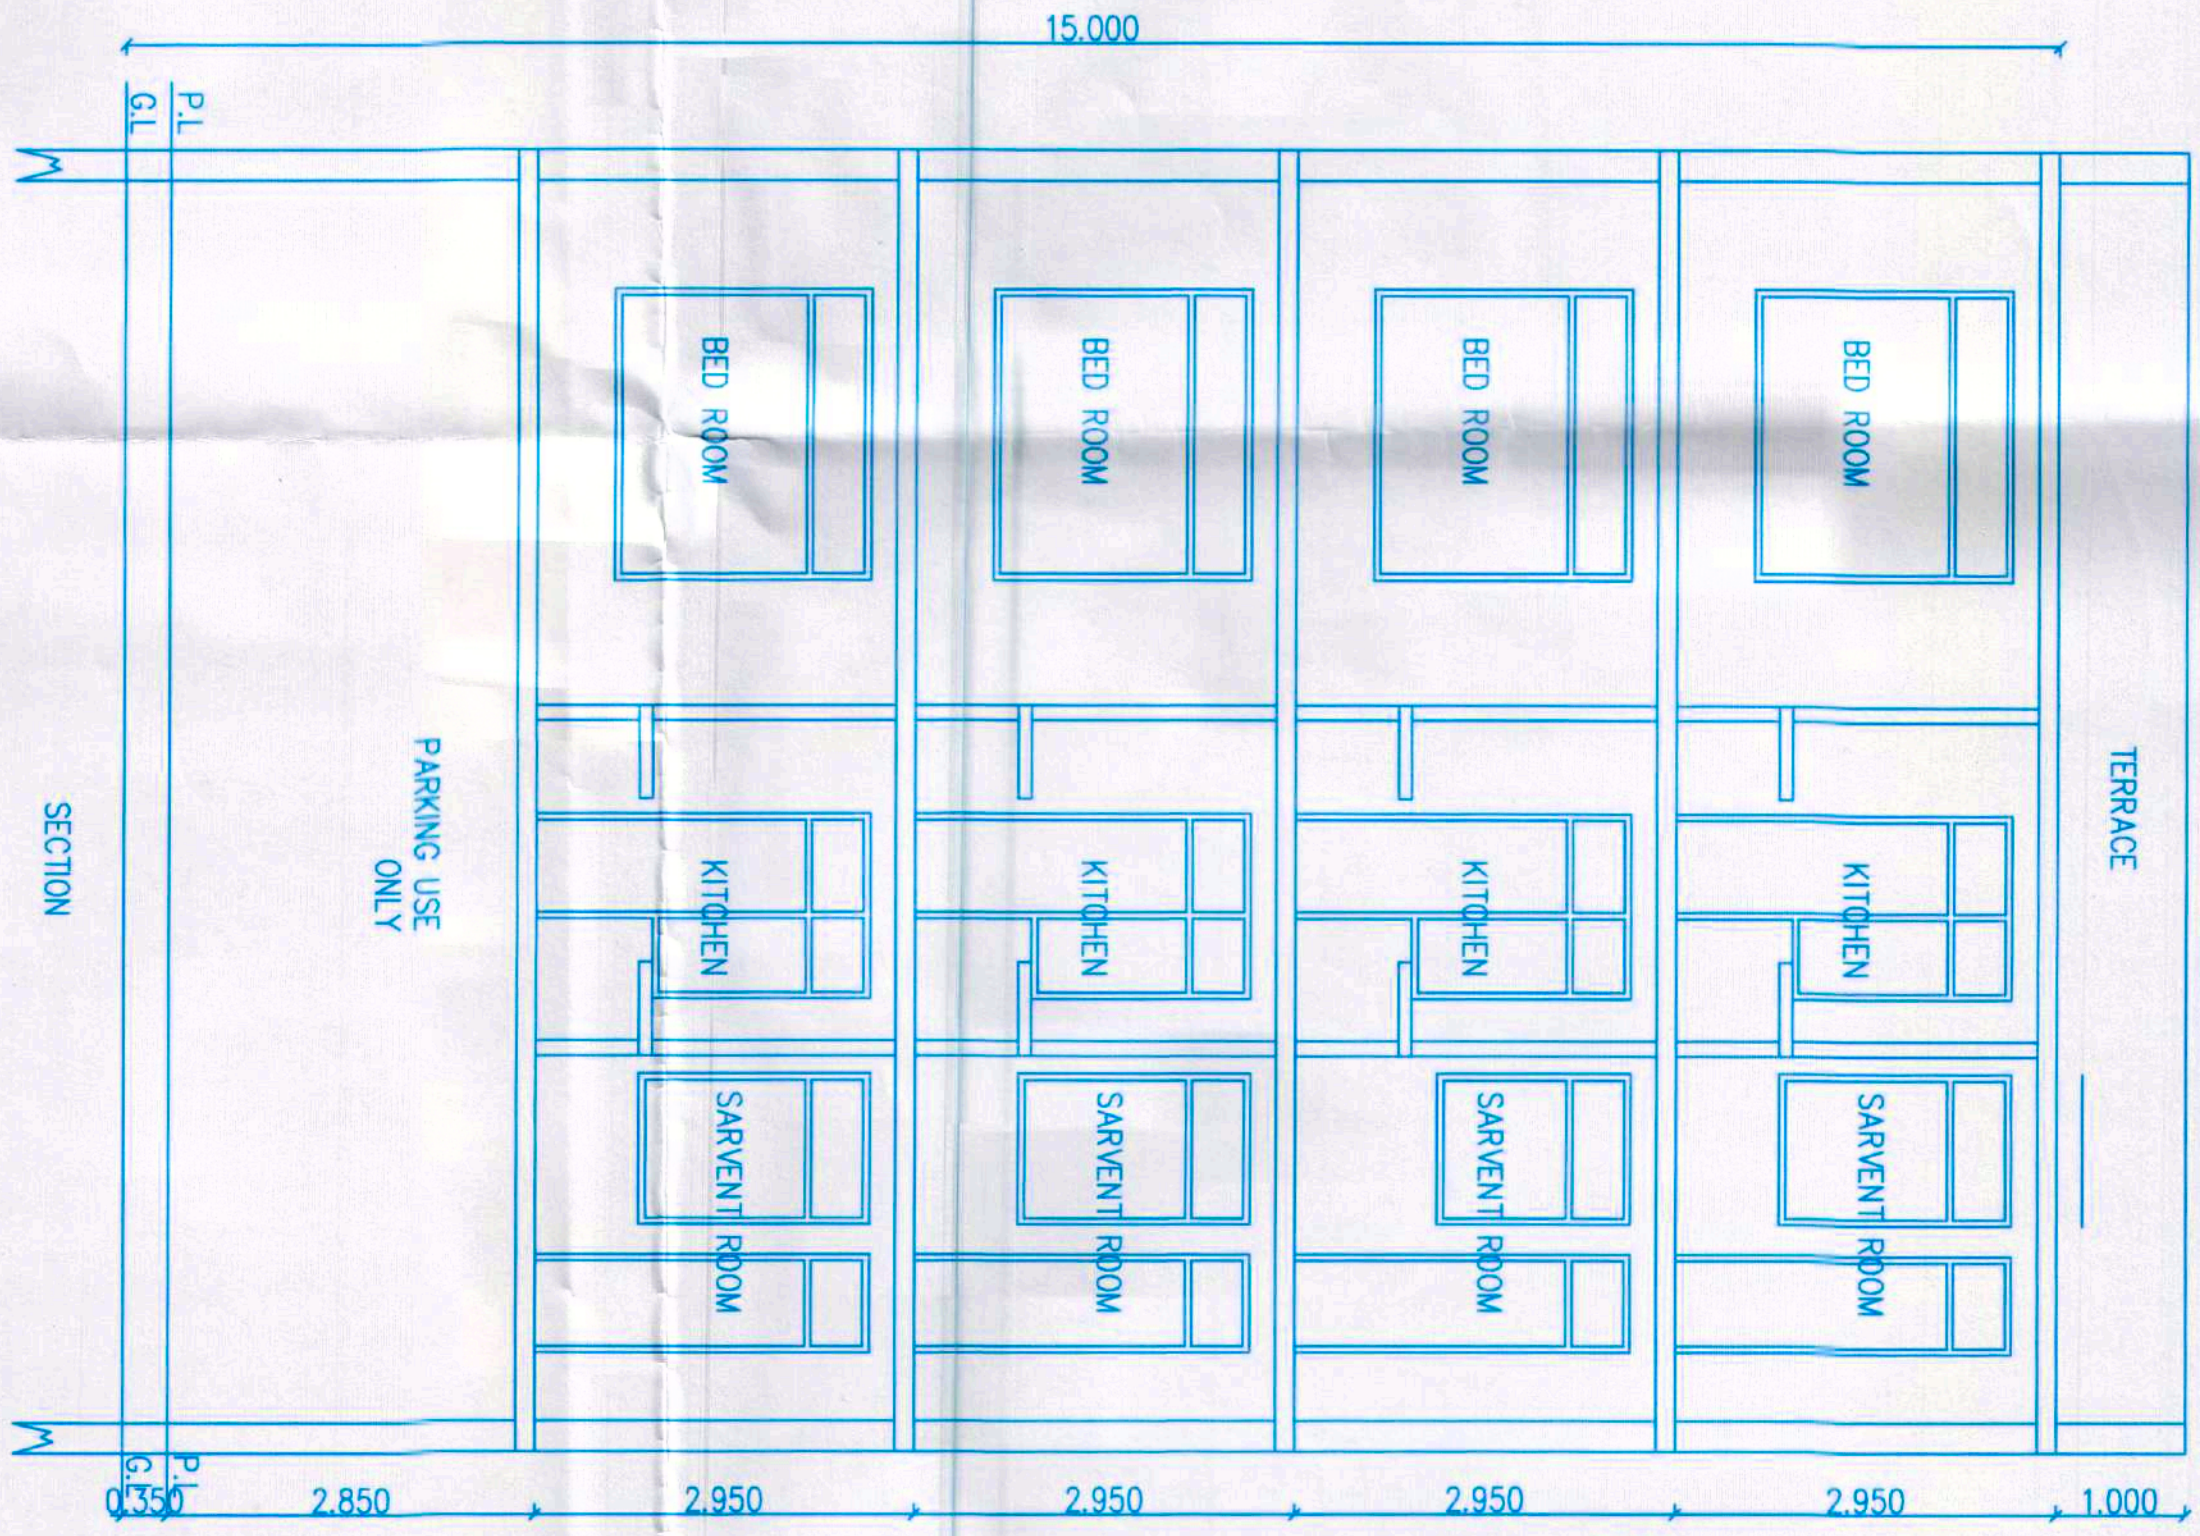


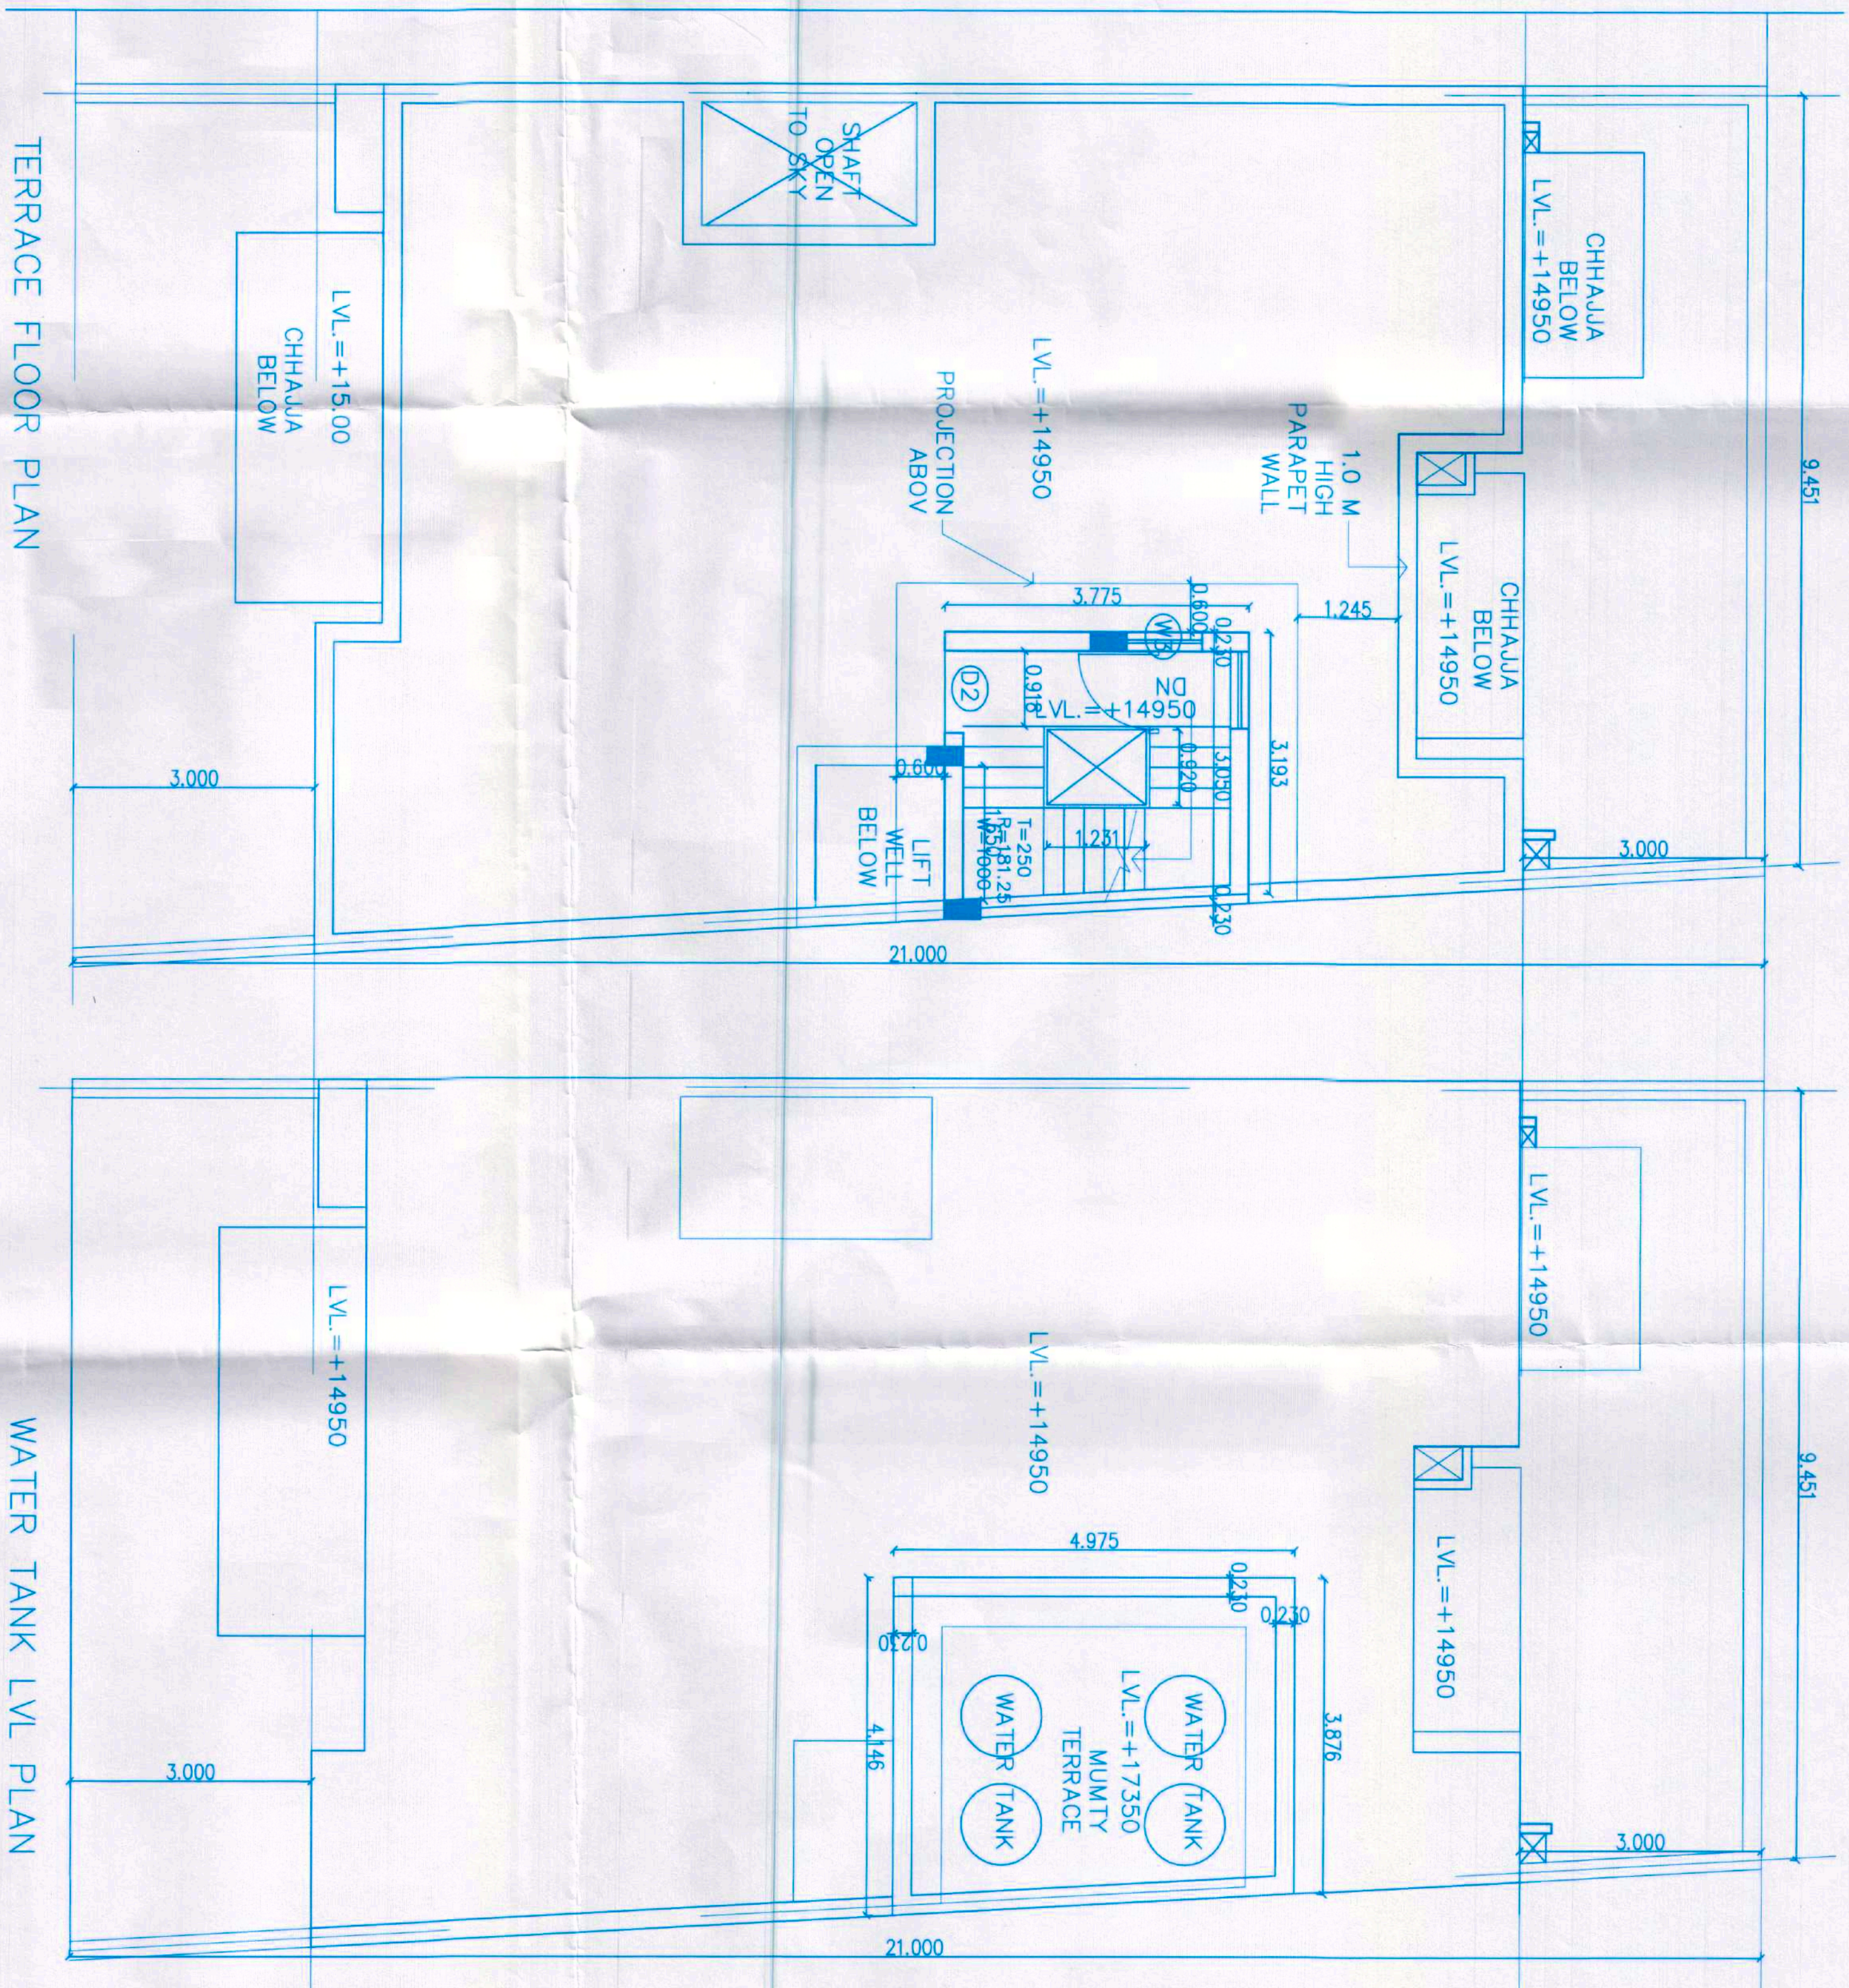

SUBMISSION DRAWING

PROPOSED RESIDENTIAL INDEPENDENT FLOOR PLAN OF PLOT NO. D2-25 (T1 CATEGORY), SEC-108 IN THE LICENSE RESIDENTIAL PLOTTED COLONY NAMED WESTERLYS LOCATED IN REVENUE DISTRICT OF GURGAON, HARYANA-122002 DEVELOPER: EXPERION PRIVATE LTD.

OWNER: EXPERION DEVELOPERS PRIVATE LTD. FIRST FLOOR, 1ST FLOOR, BLOCK-B, HARYANA-122002

DRAWING TITLE: SITE PLAN, STILT, TYPICAL 1ST, 2ND, 3RD, 4TH FLOOR, TERRACE & MUMITY LVL. PLANS, ELEVATIONS, SECTIONS & AREA CAL. Architect Sign

OWNER SIGN	ENGINEER SIGN
DRG.NO. SB/A02	DATE 08.11.19
SCALE 1 : 100	NORTH