
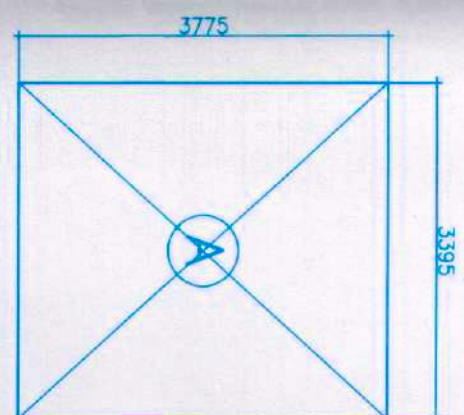
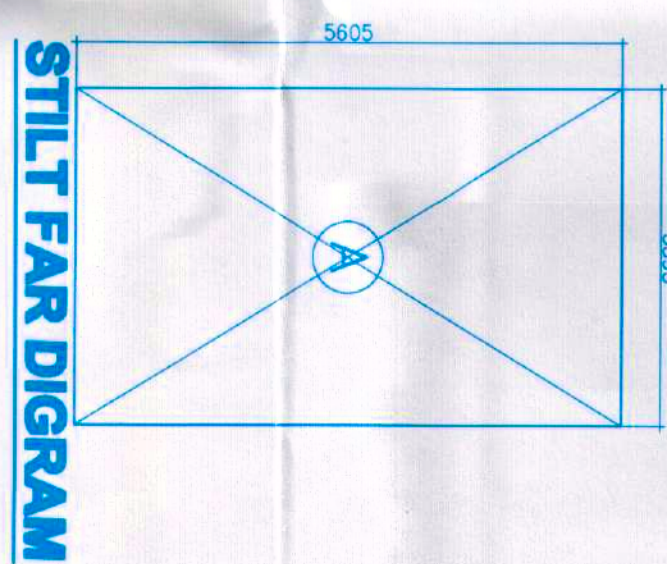
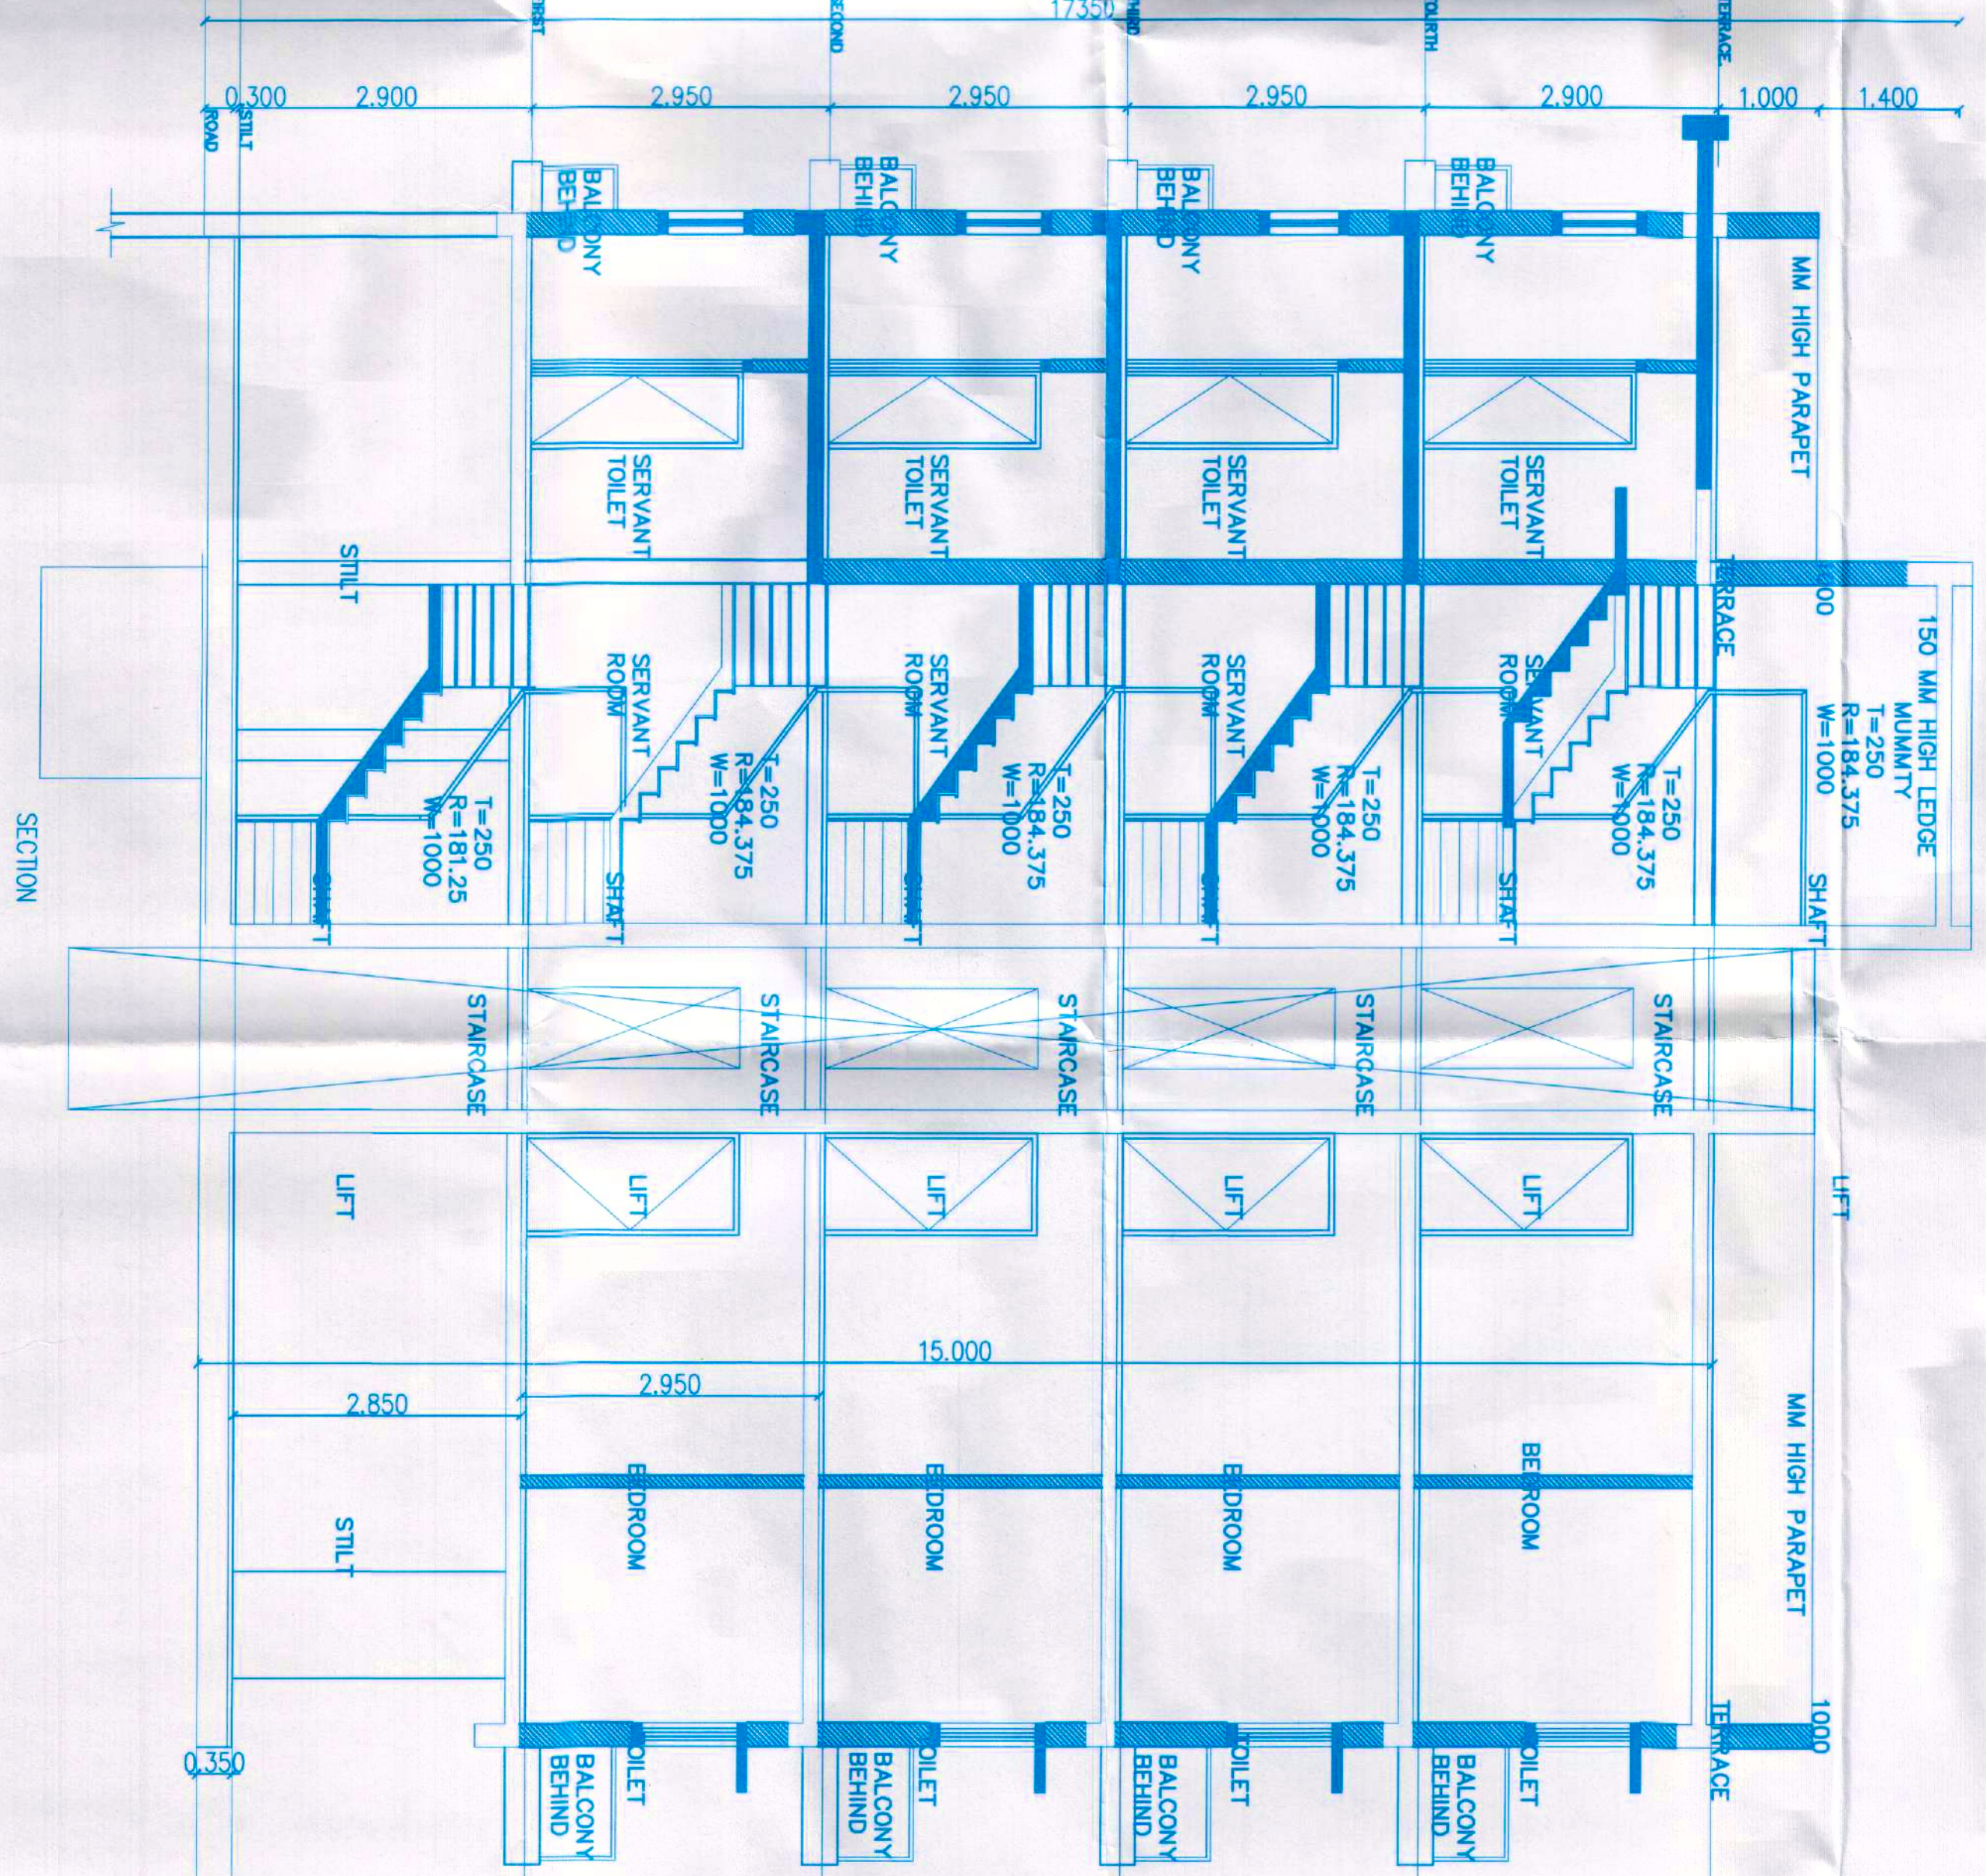
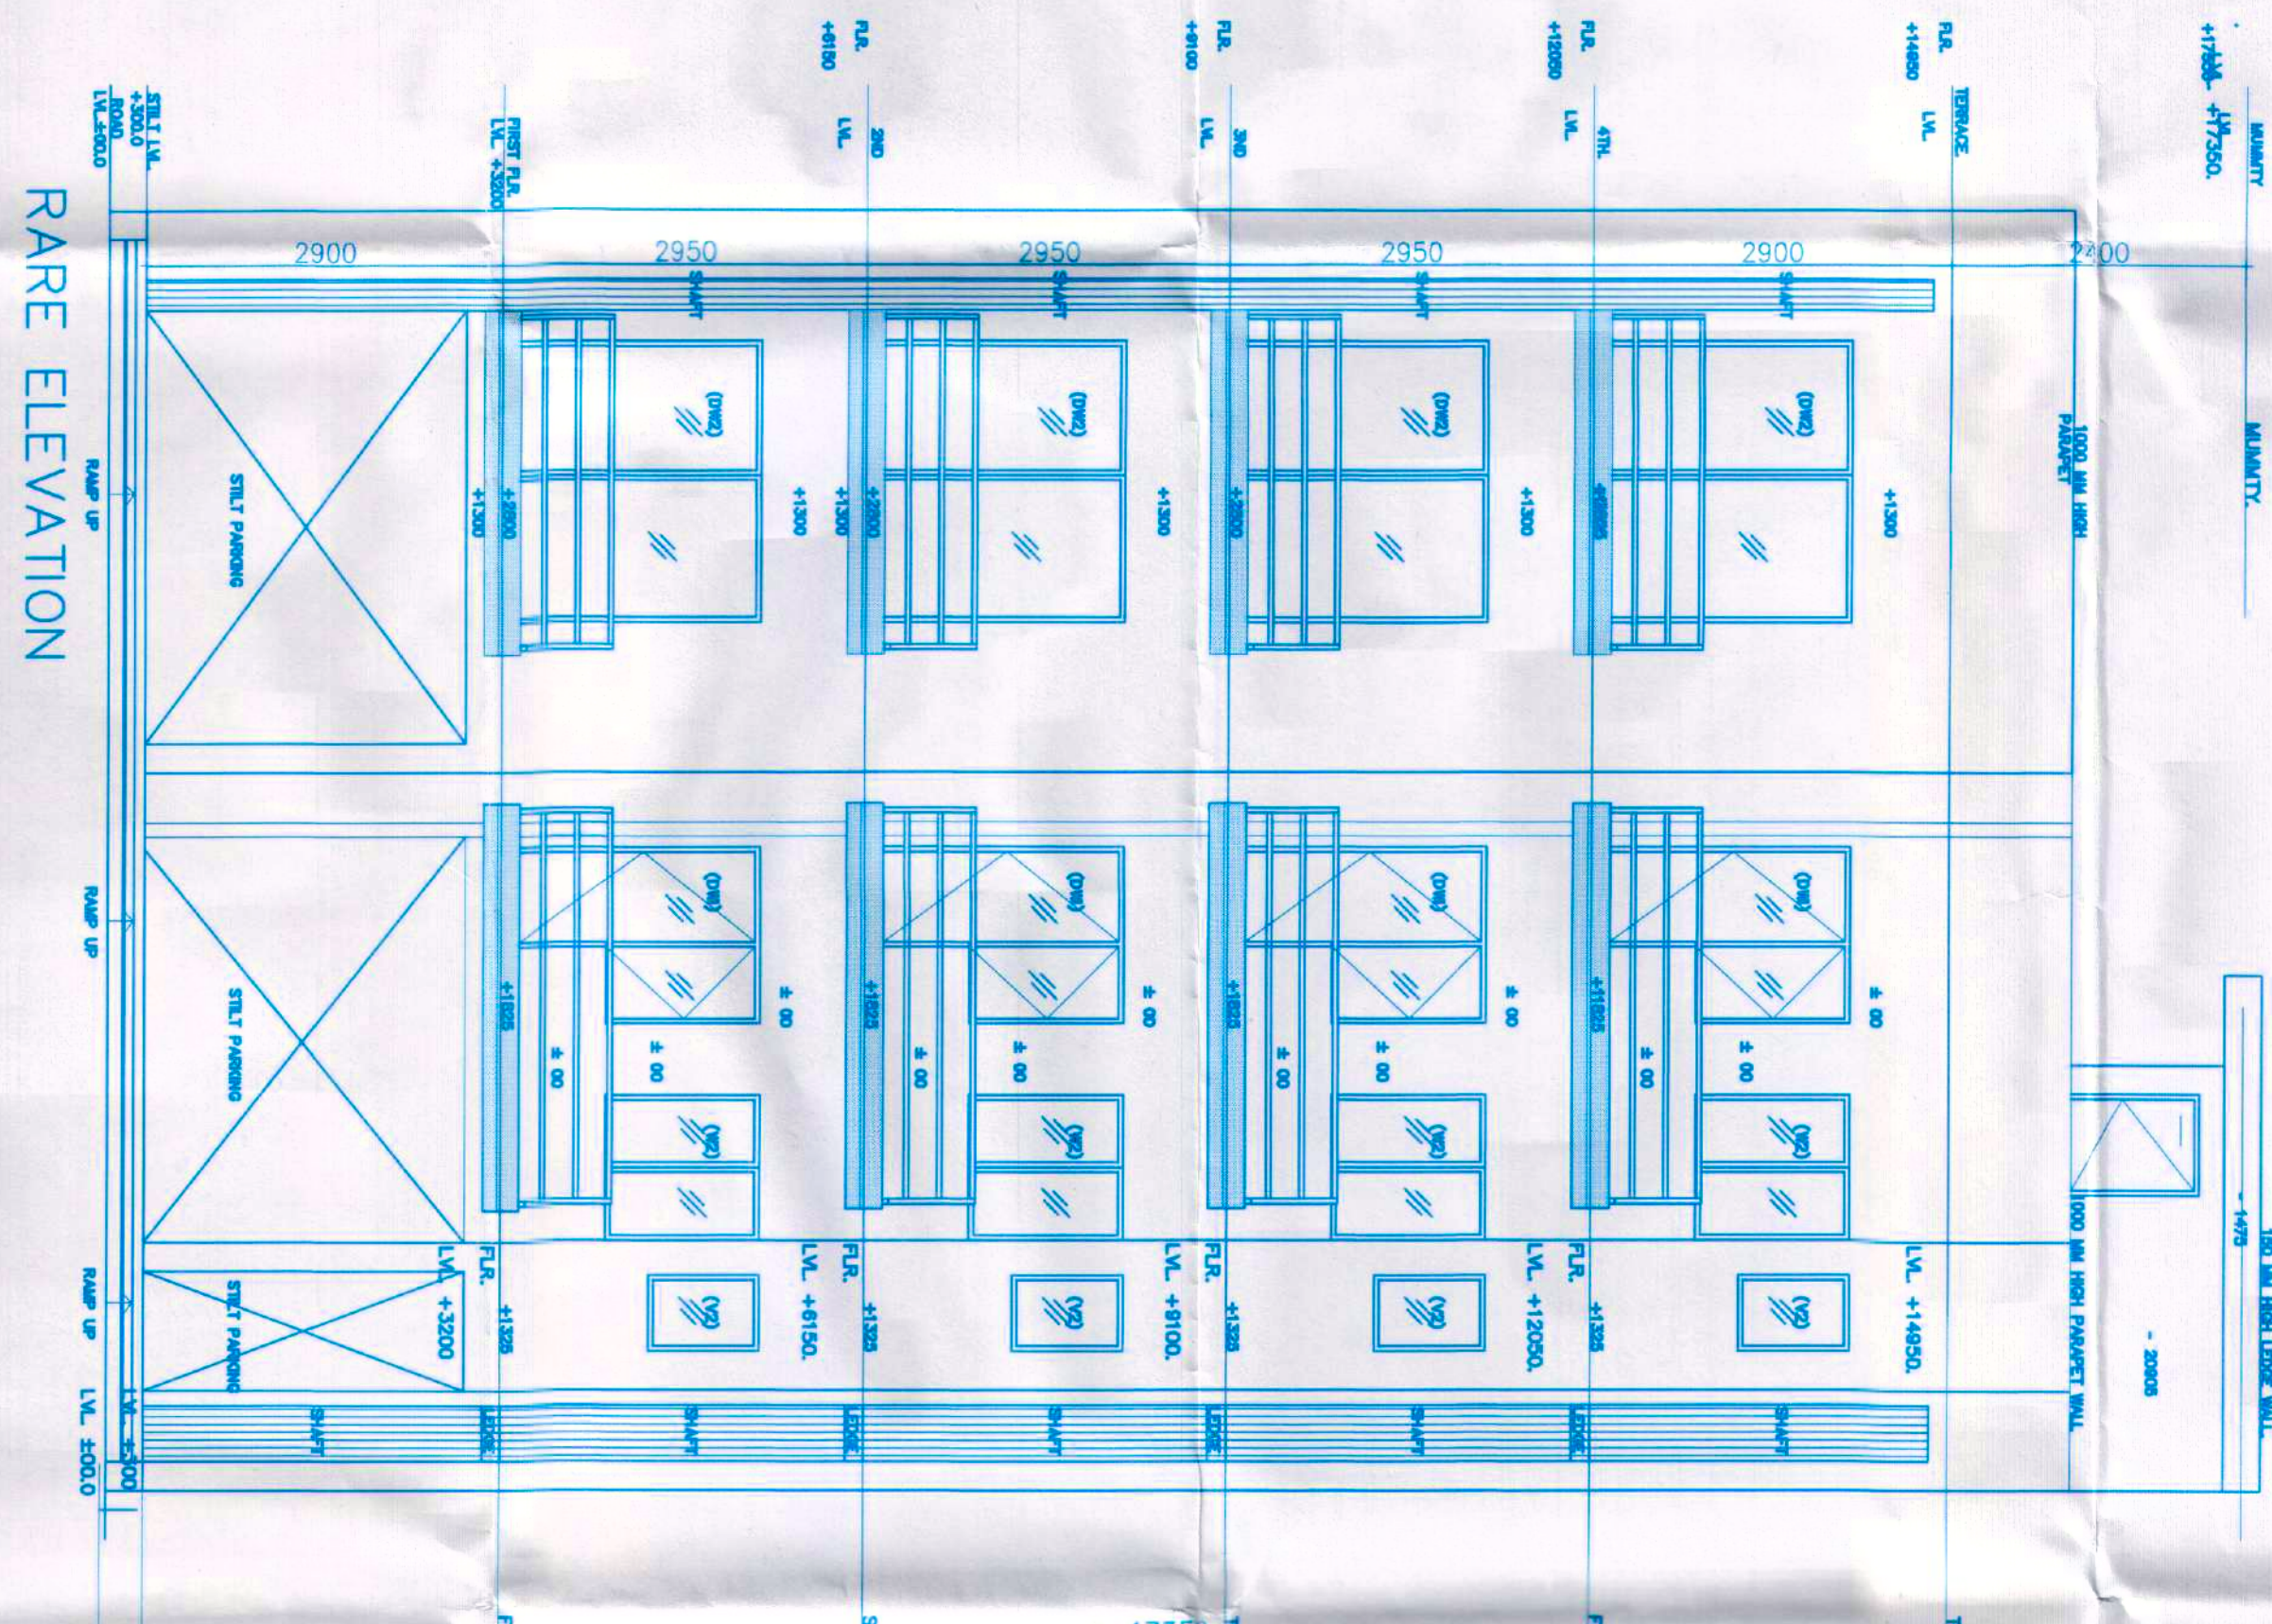
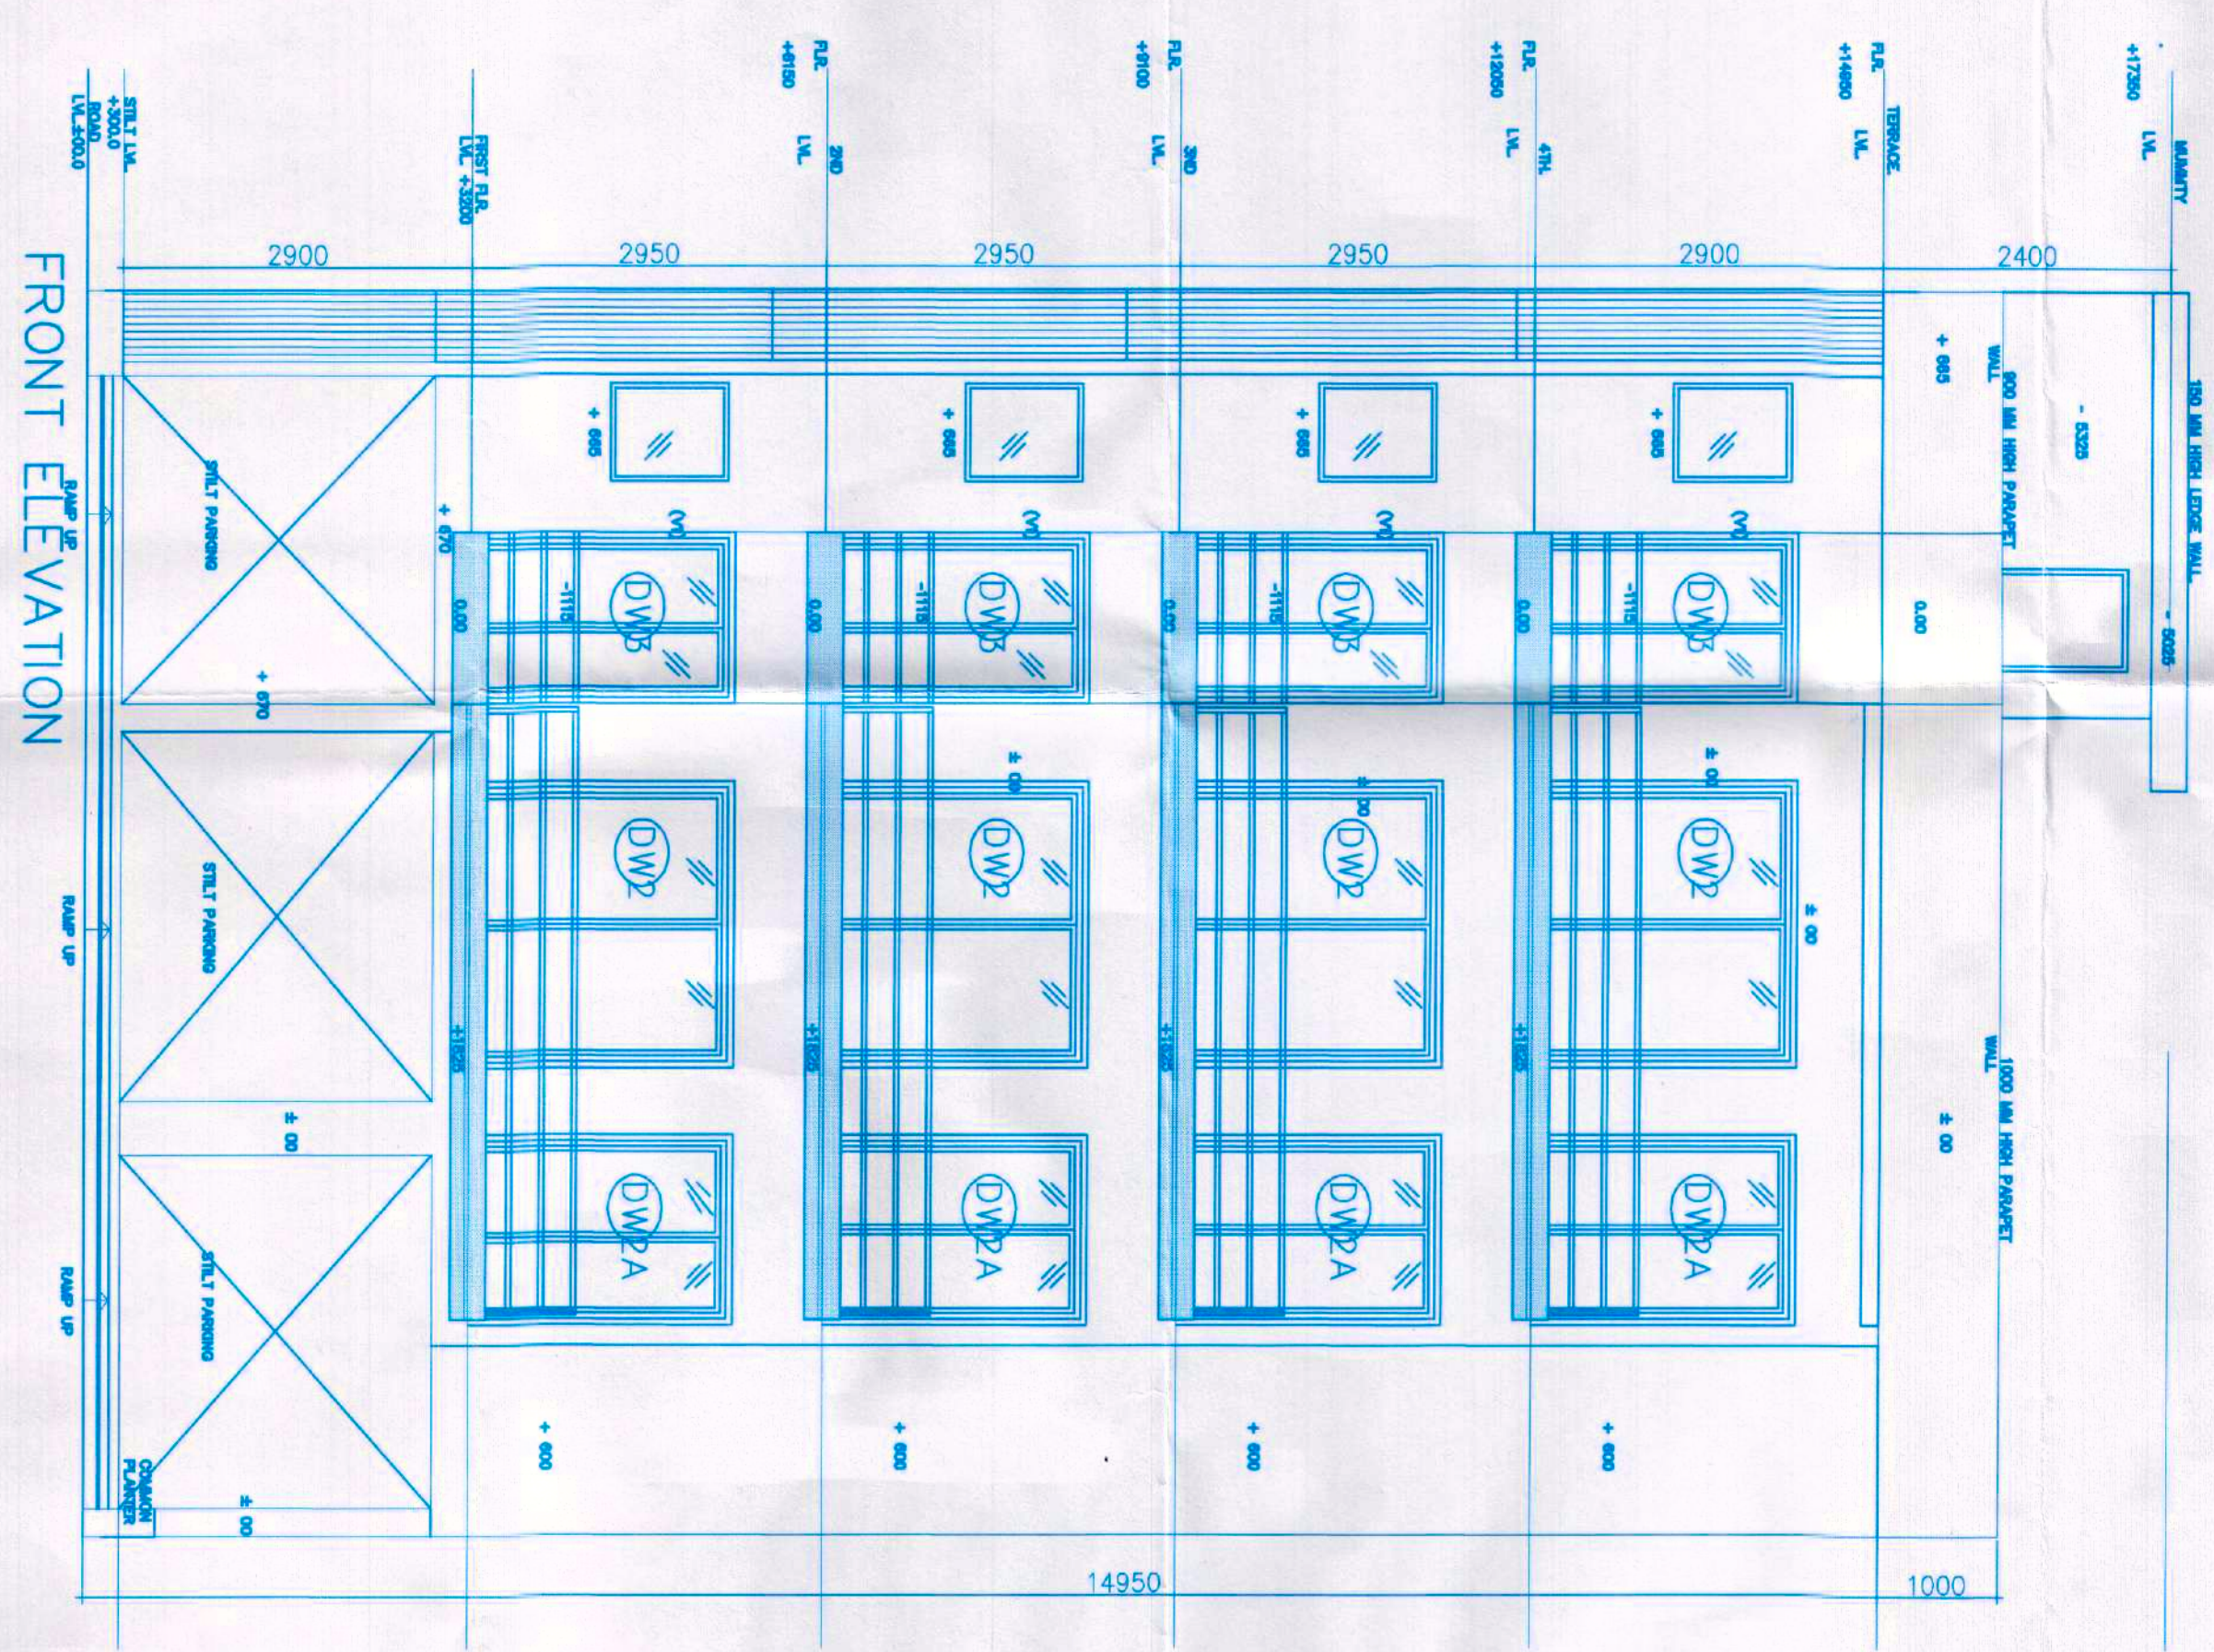
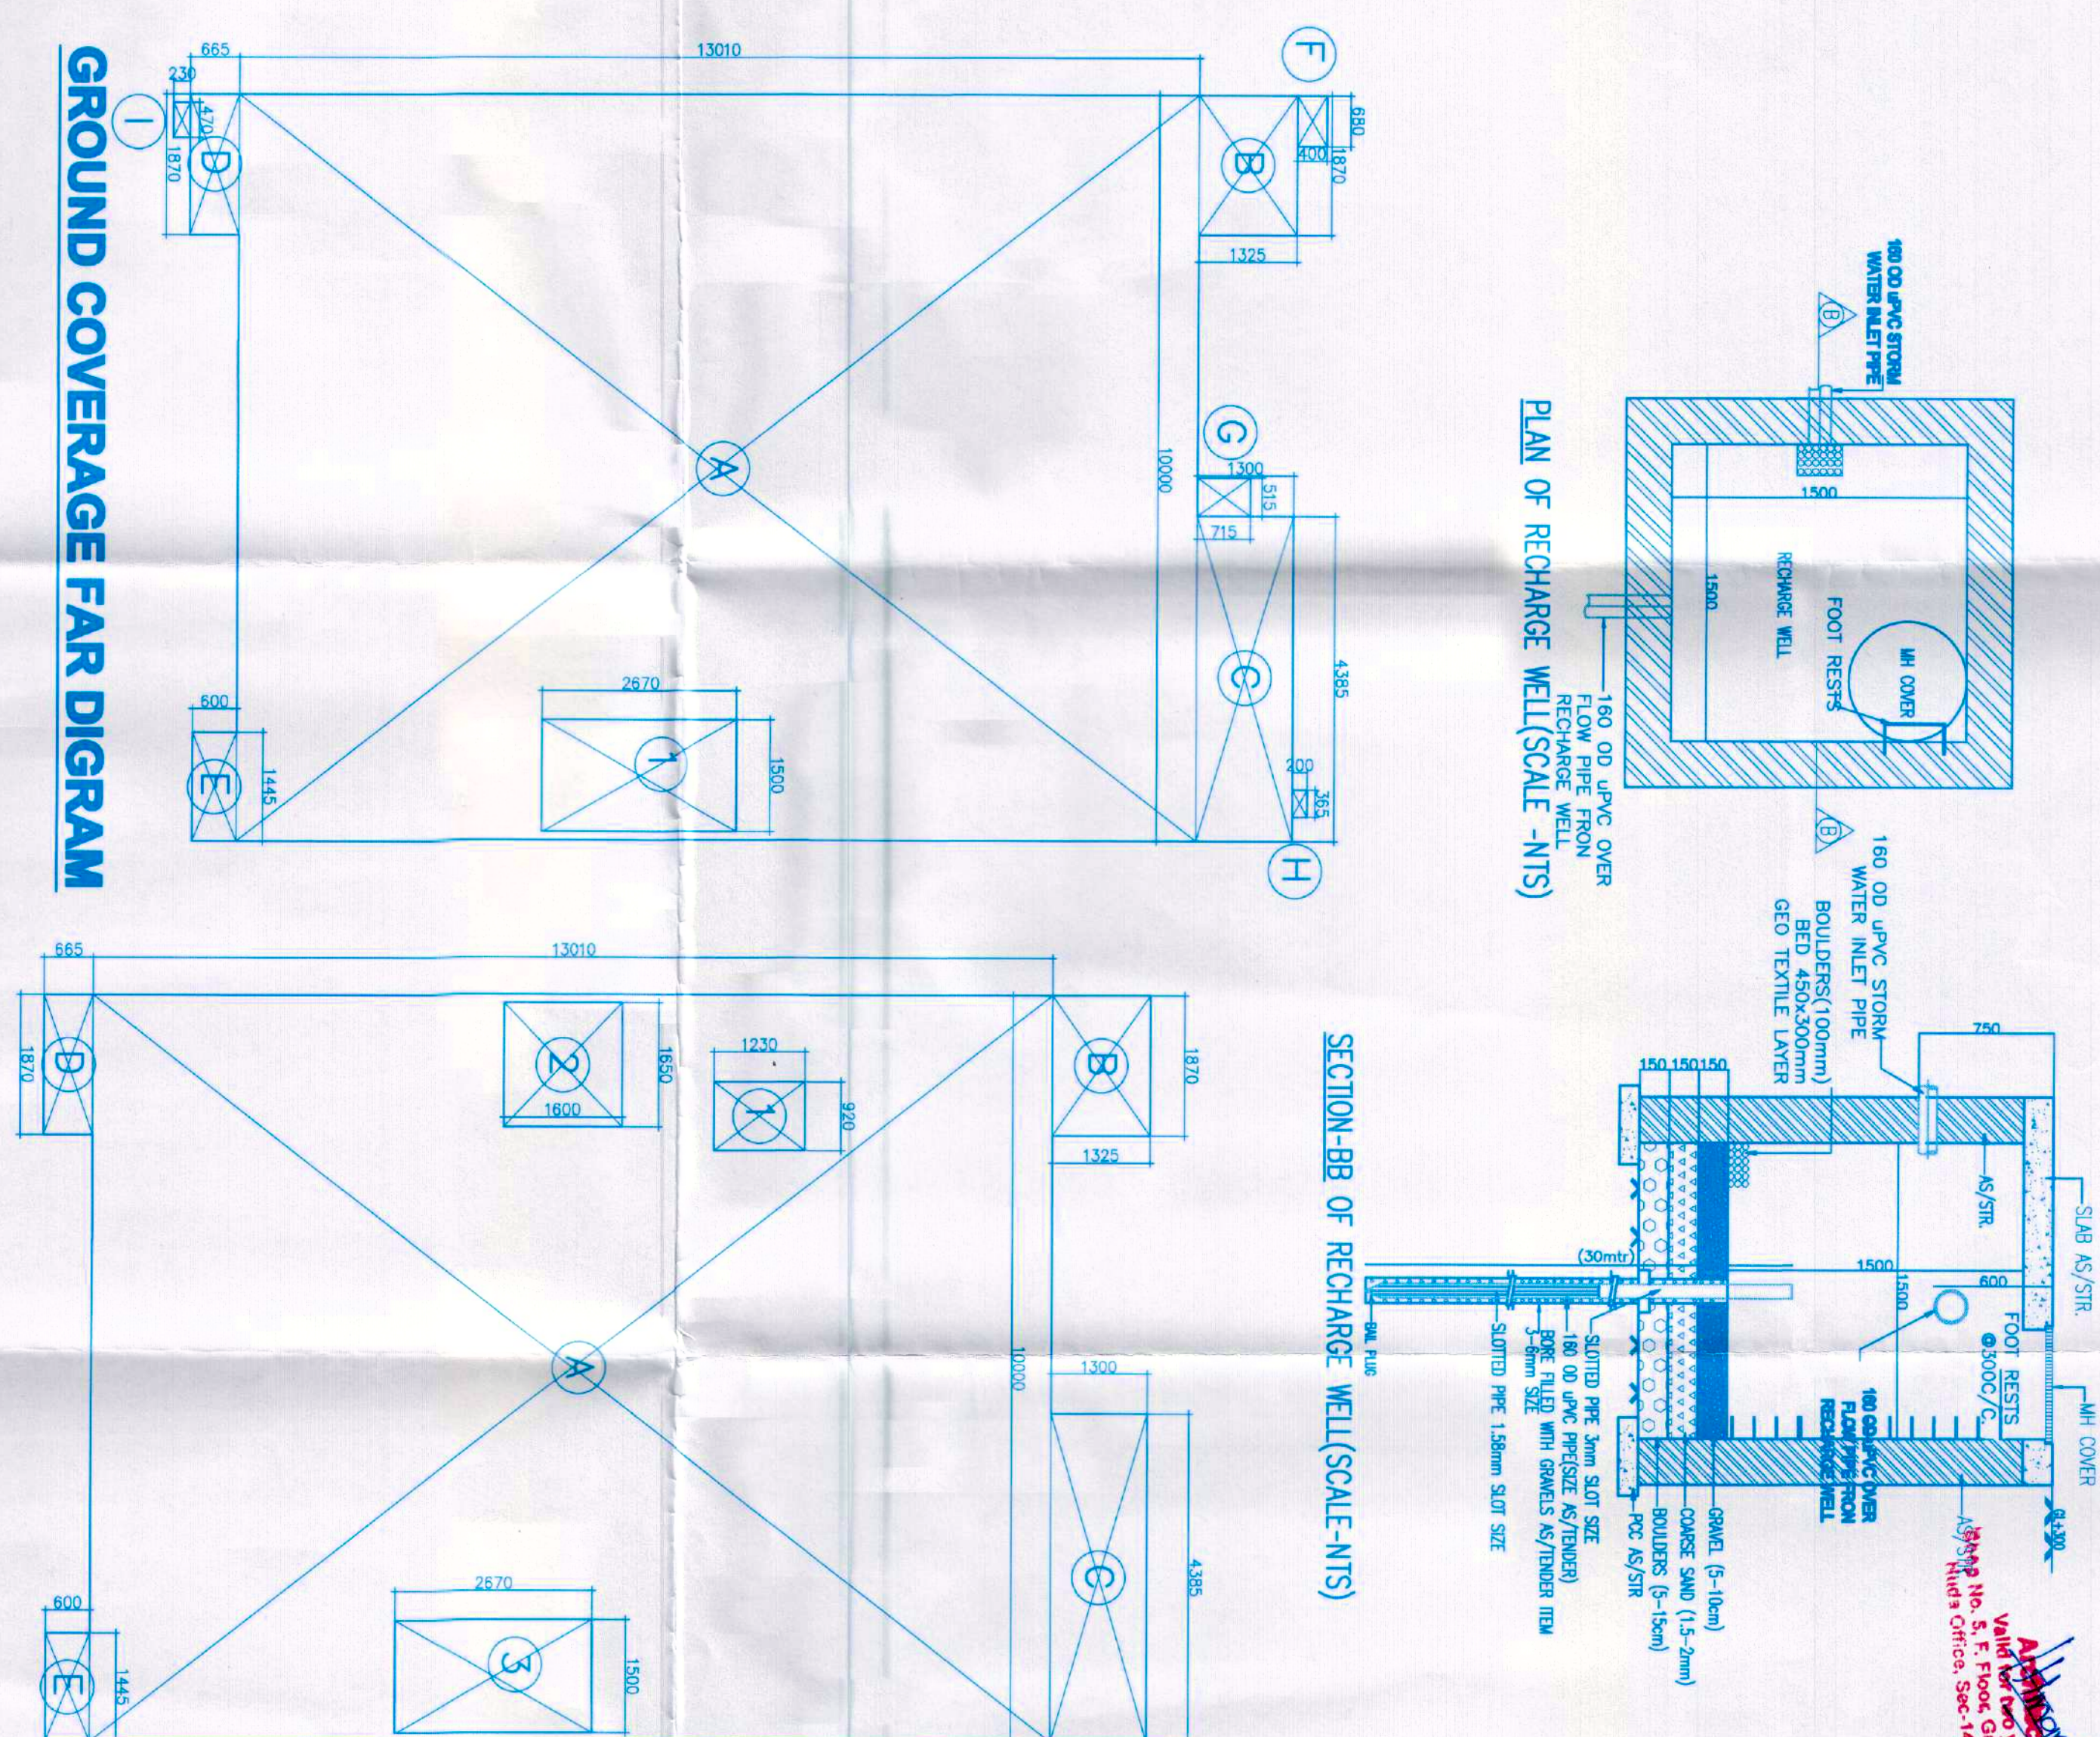
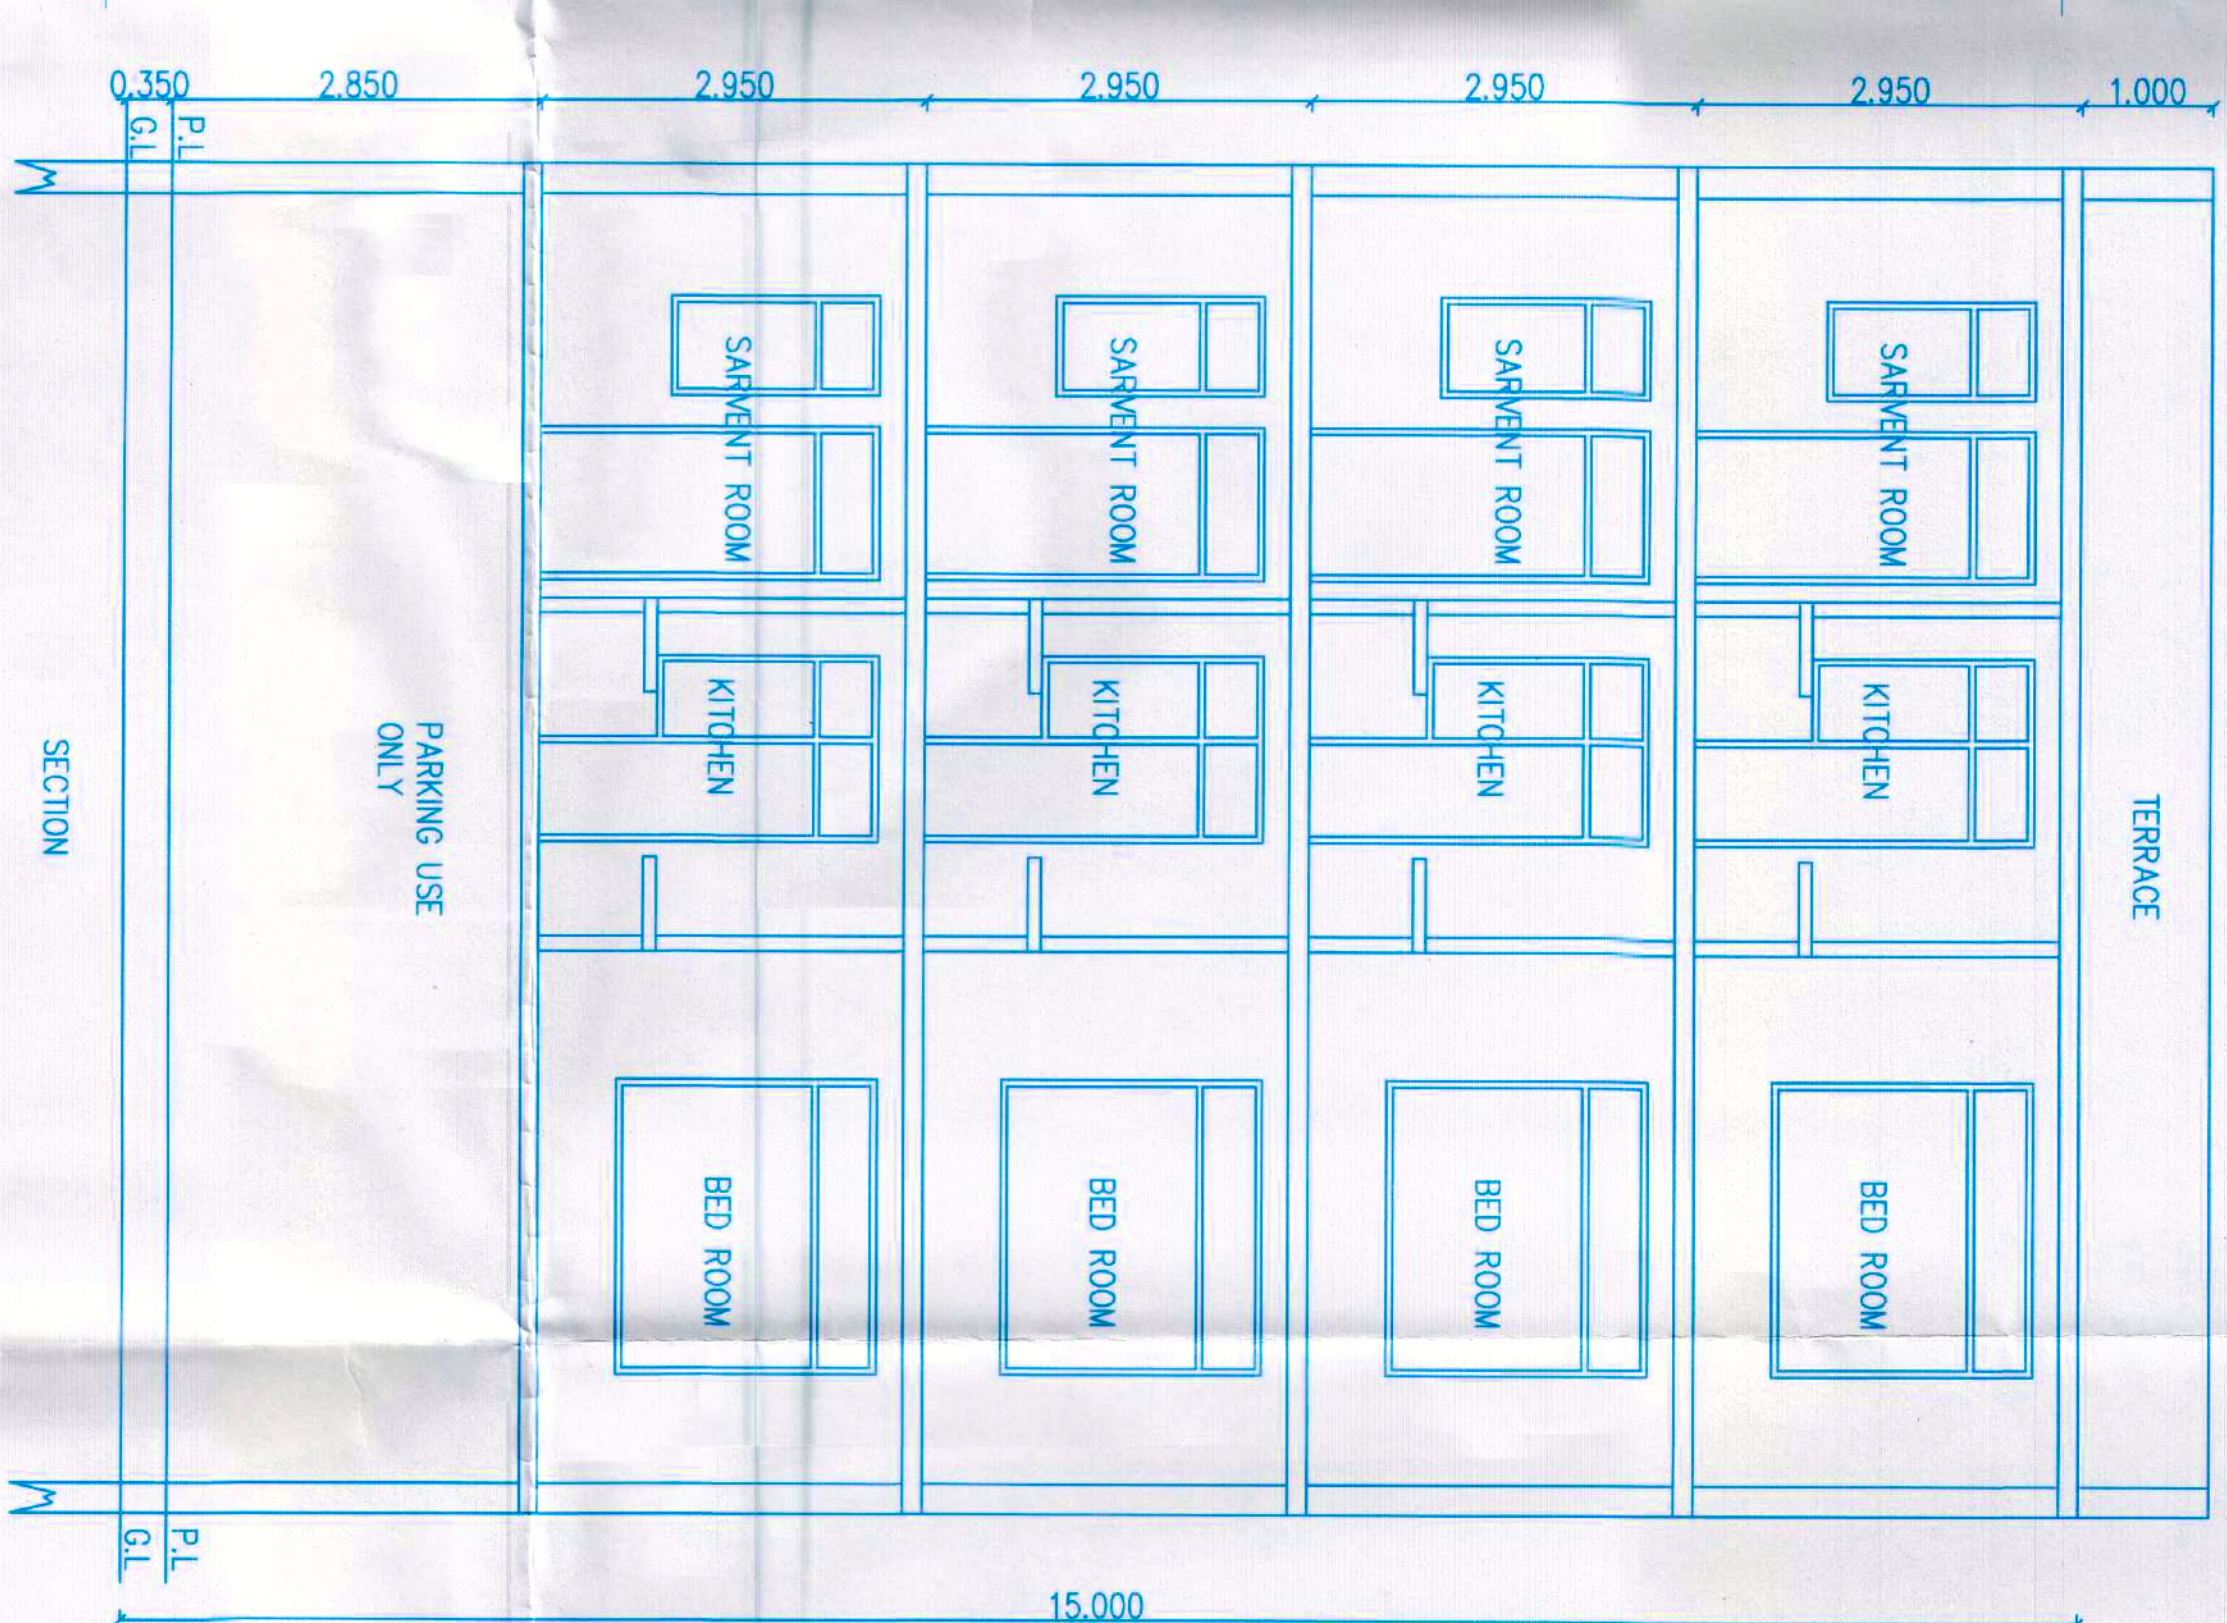


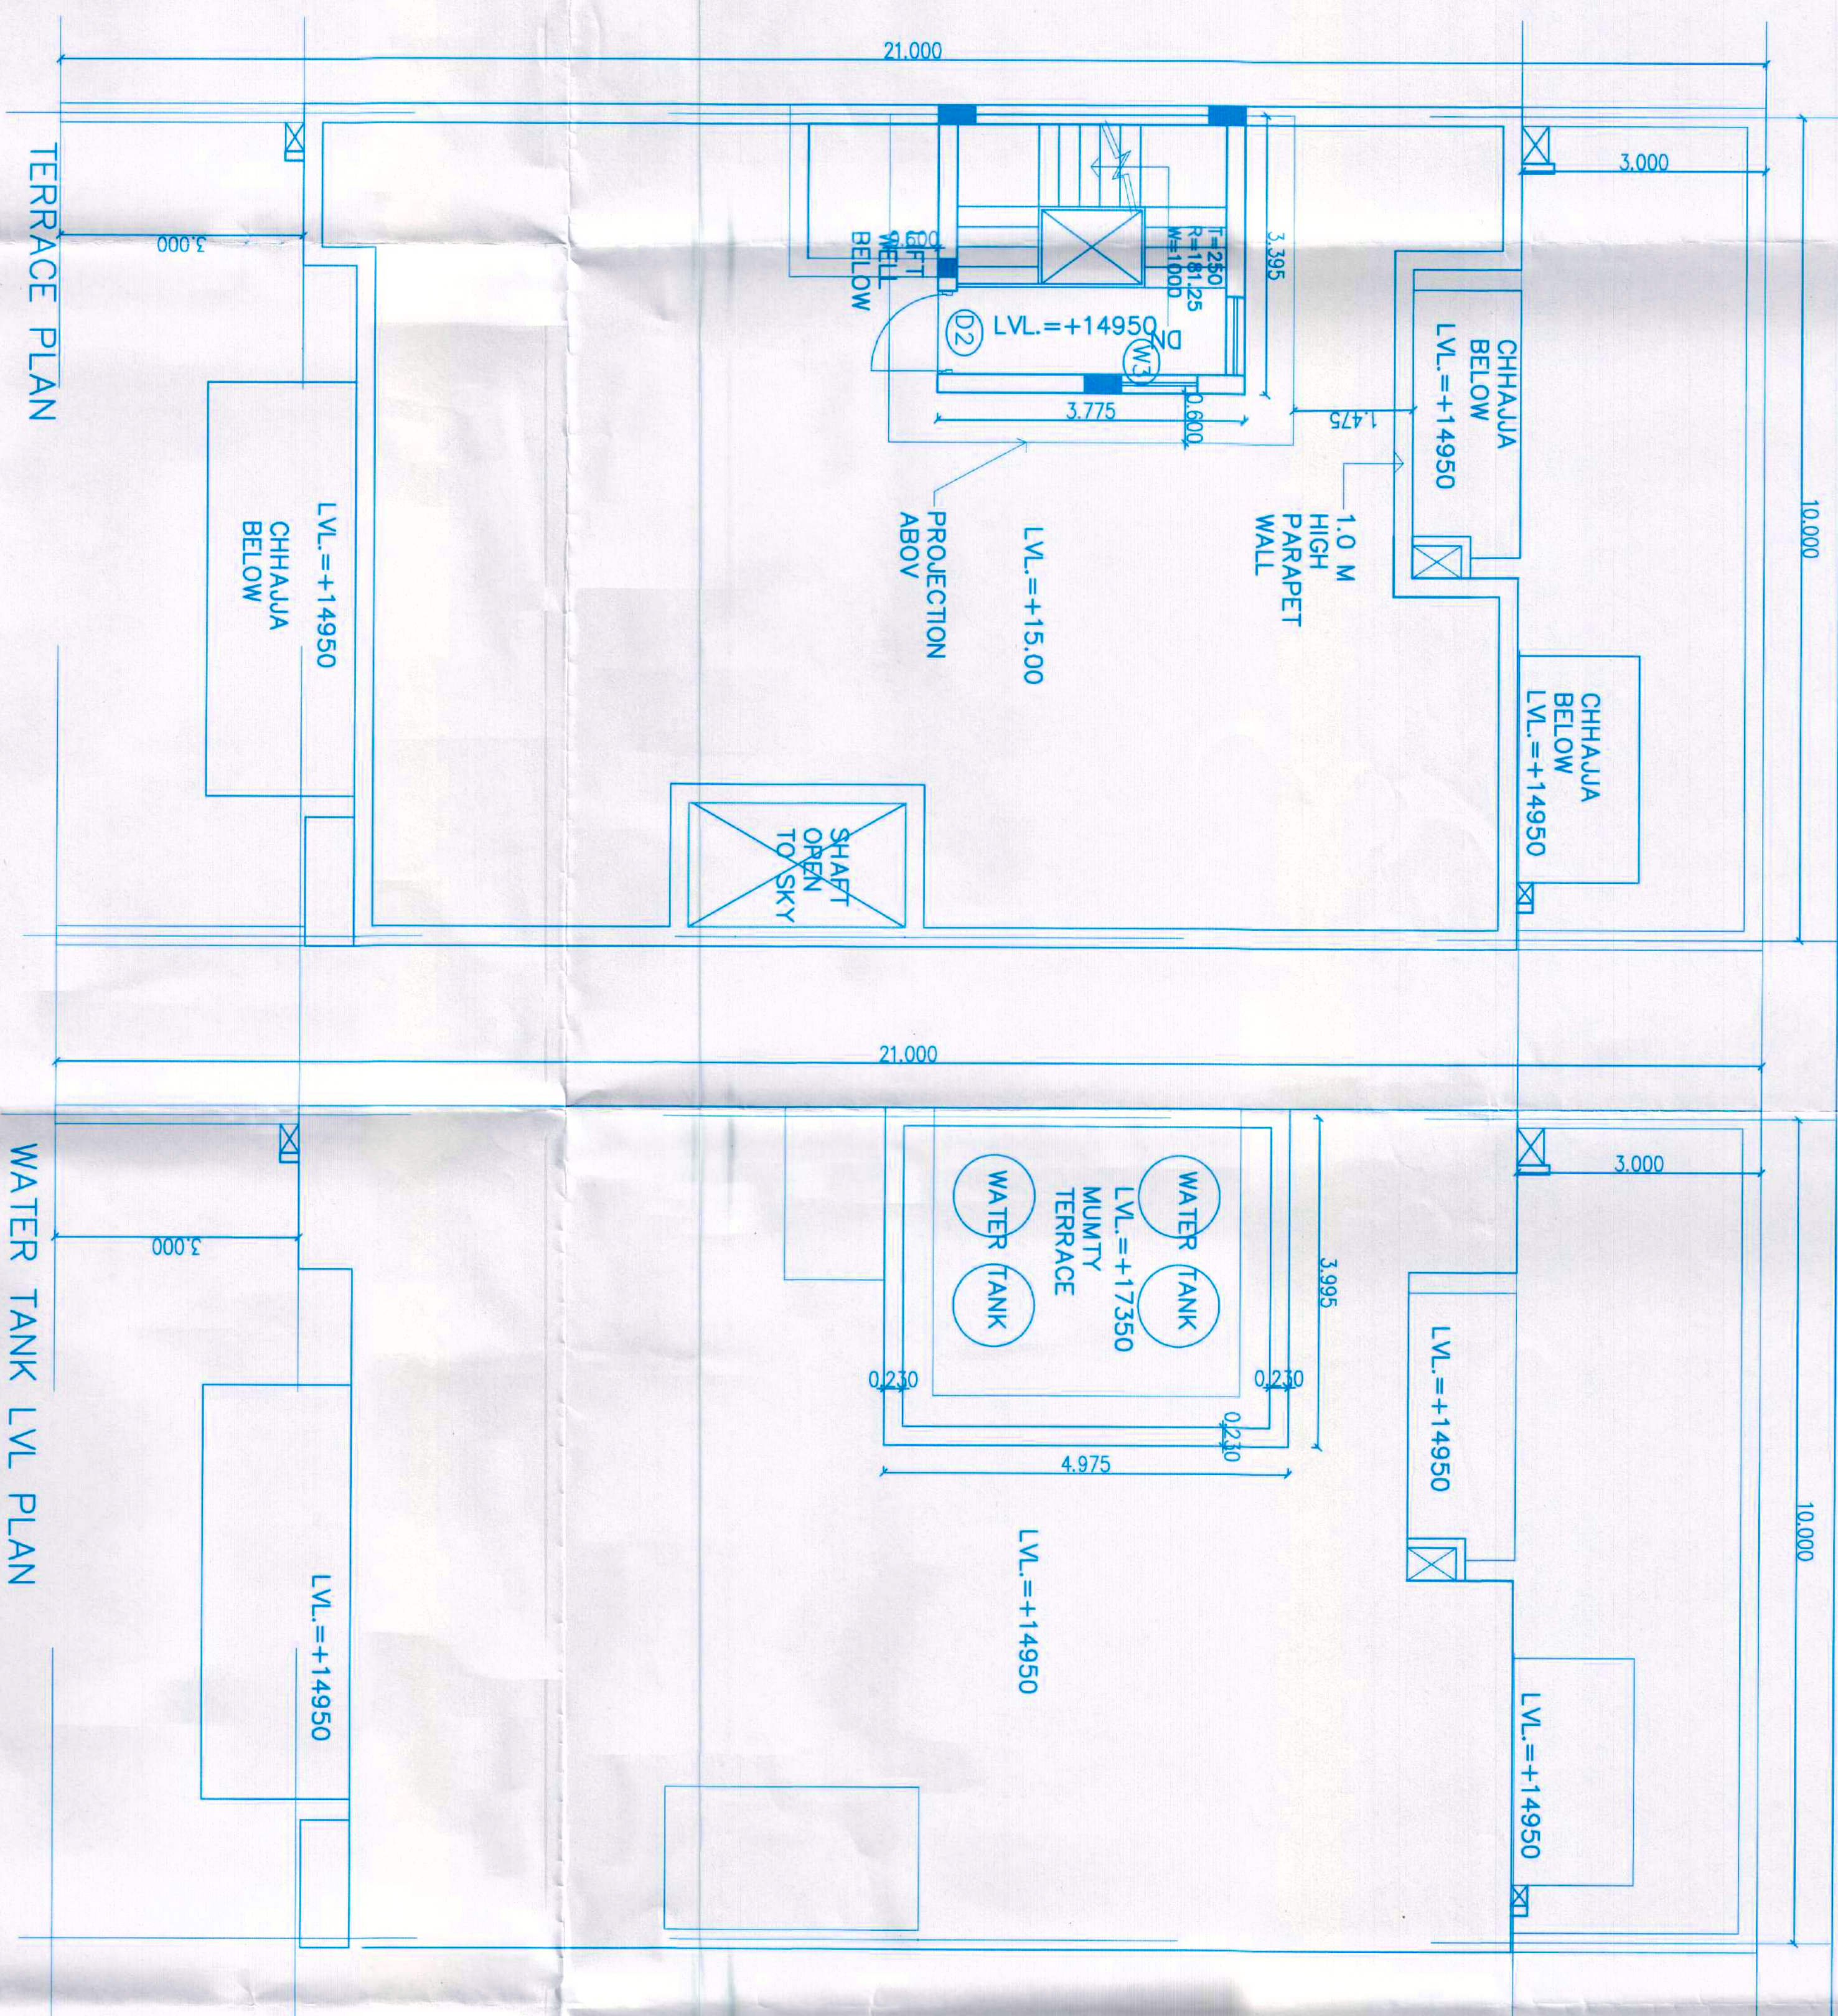

SUBMISSION DRAWING

PROJECT:
 PROPOSED RESIDENTIAL INDEPENDENT FLOOR
 PLAN OF PLOT NO. D2-26 (T1 CATEGORY, SEC-108)
 IN THE LICENSE RESIDENTIAL PLOTTED COLONY
 NAMED WESTERBLES LOCATED IN REVENUE
 ESTATE OF VILLAGGE PHAAMPUR, SECTOR 108
 GURGAON BEING DEVELOPED BY EXPORION
 DEVELOPERS PRIVATE LTD.

ANER

EXPERION DEVELOPERS PRIVATE LTD,
FIRST INDIA PLACE, 1ST FLOOR, BLOCK-B,
SUSHANT LOK-1, MG ROAD, GURGAON,
HARYANA-122002.

DRAWING TITLE:

SITE PLAN, STILT, TYPICAL(1ST, 2ND, 3RD, 4TH FLOOR) TERRACE & MUMTY LVL.
PLANS,ELEVATIONS, SECTIONS & AREA CALC.

Architect Sign

Memorandum
To: Mr. [illegible]
From: Mr. [illegible]
Subject: Mr. [illegible]
Date: 10/10/54
Re: Mr. [illegible]
Shop No. 5, F. Floor, Gupta Complex
Huda Office, Sec-14, Gurgaon

OWNER SIGN

RESIGN



Gurdeep Singh Malhotra
Structural Consultants
B E Civil
Regd No 955
Shop No 5 F Floor Gupta Complex
HUDA Office Sec-14 Gurgaon

DRG.NO. SB/A/02

DATE 08.11.19

SCALE 1