



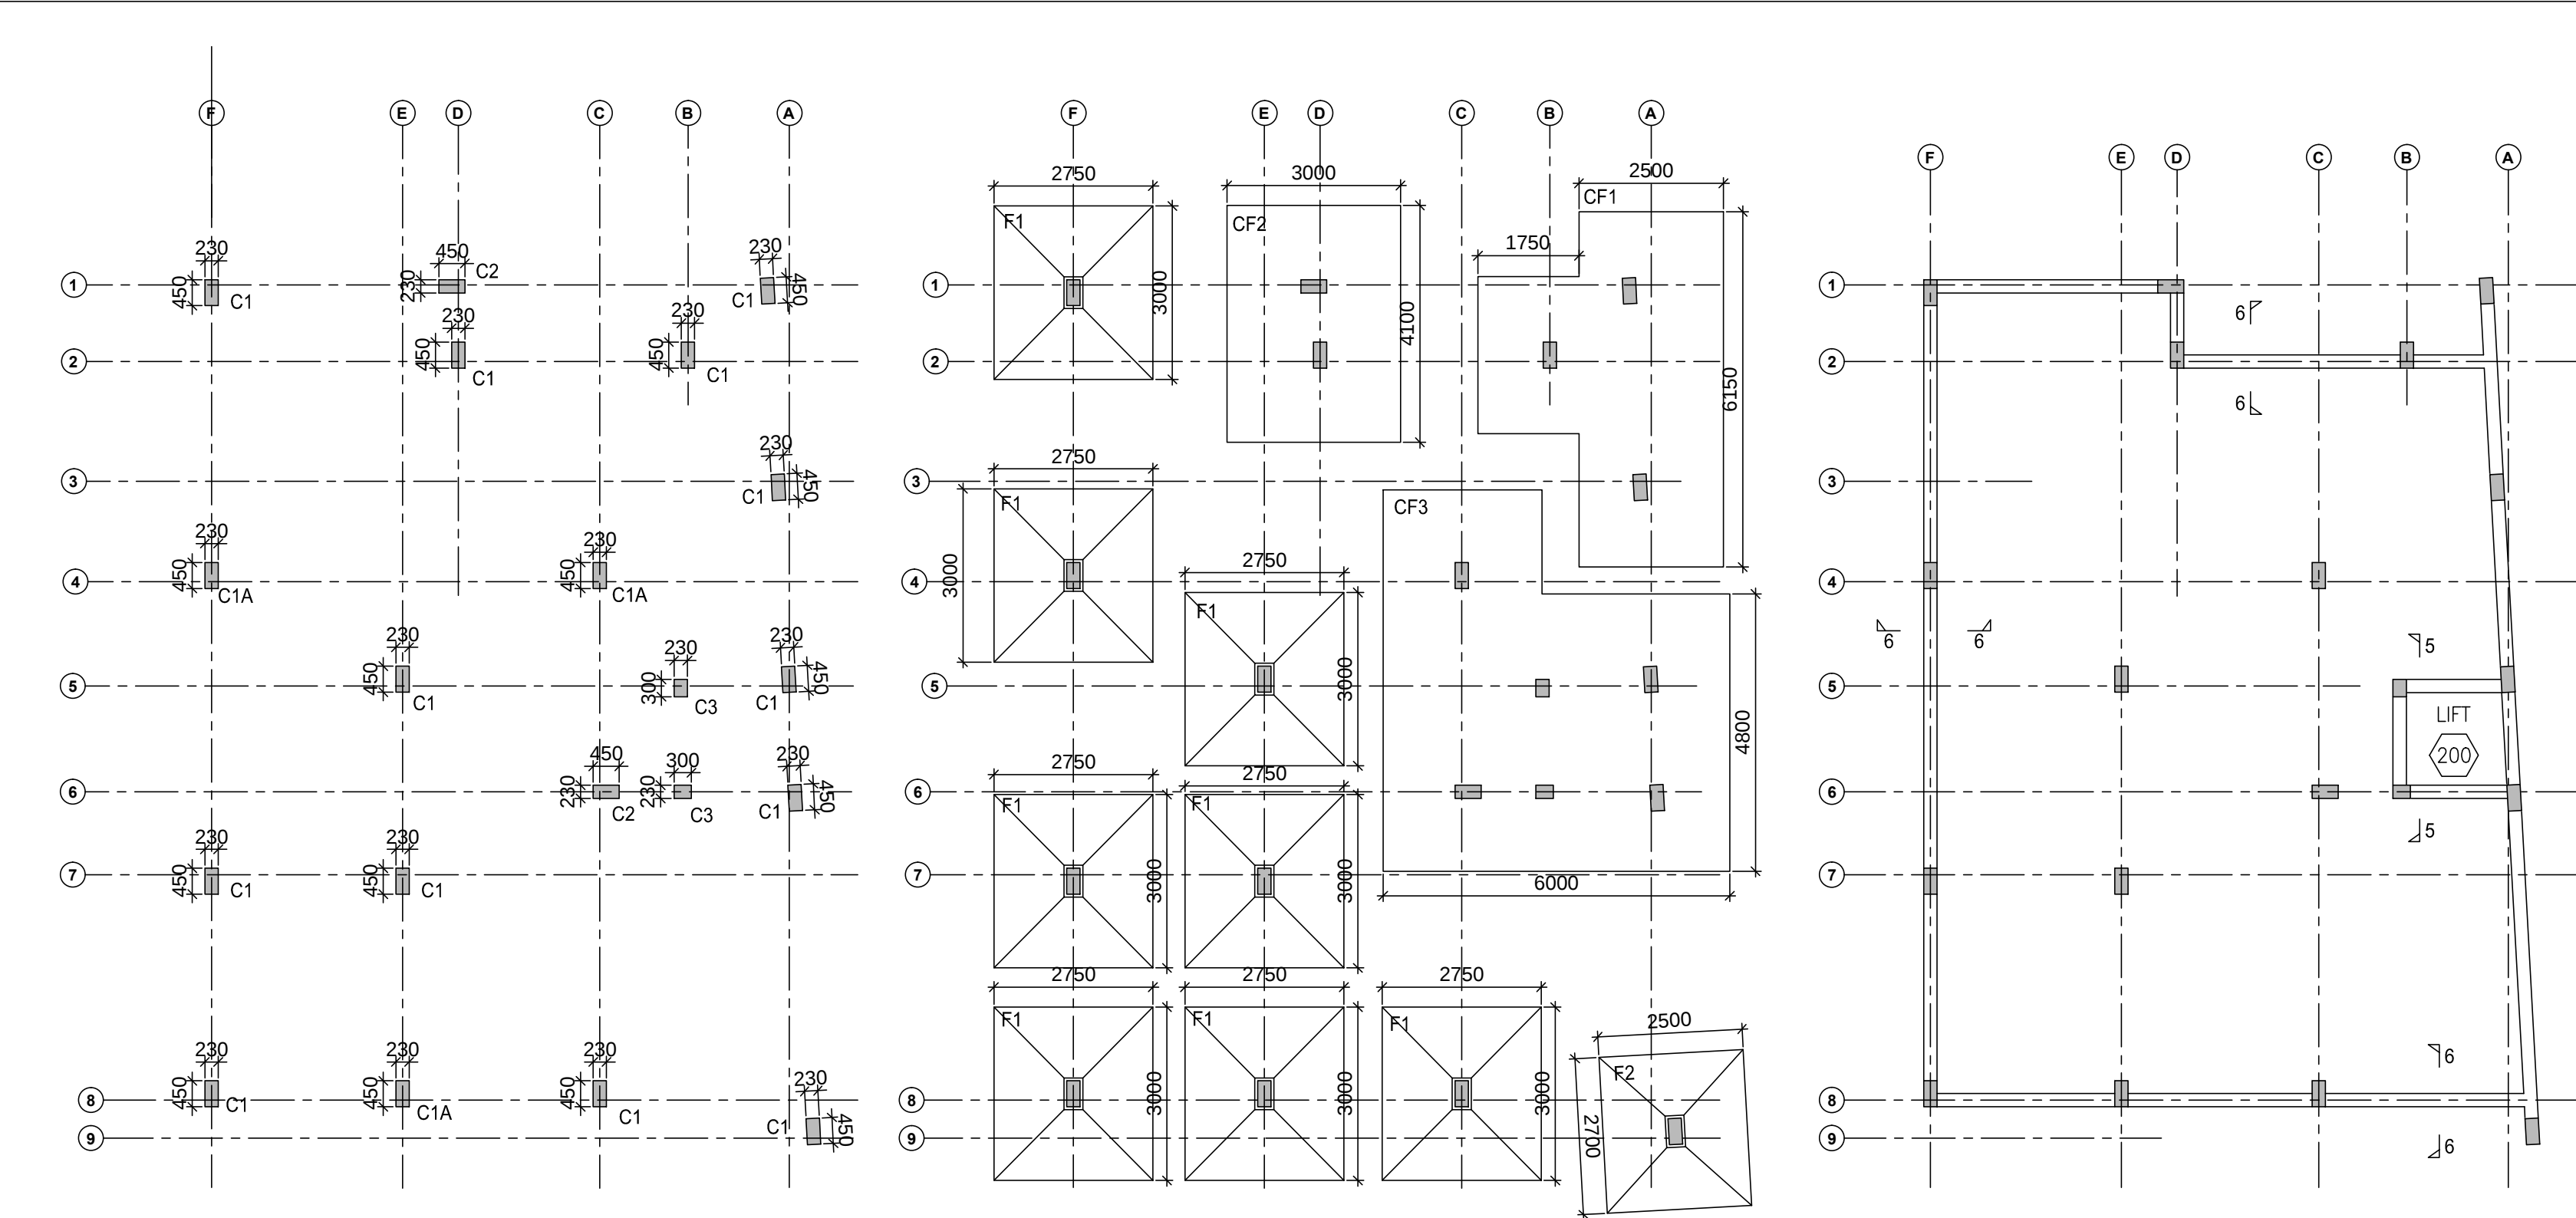


COLUMN LAYOUT PLAN

FOUNDATION PLAN


TIE LEVEL 1 & 2 FRAMING PLAN
ALL BEAM SIZE SHALL BE 230X400 (U.N.O.)

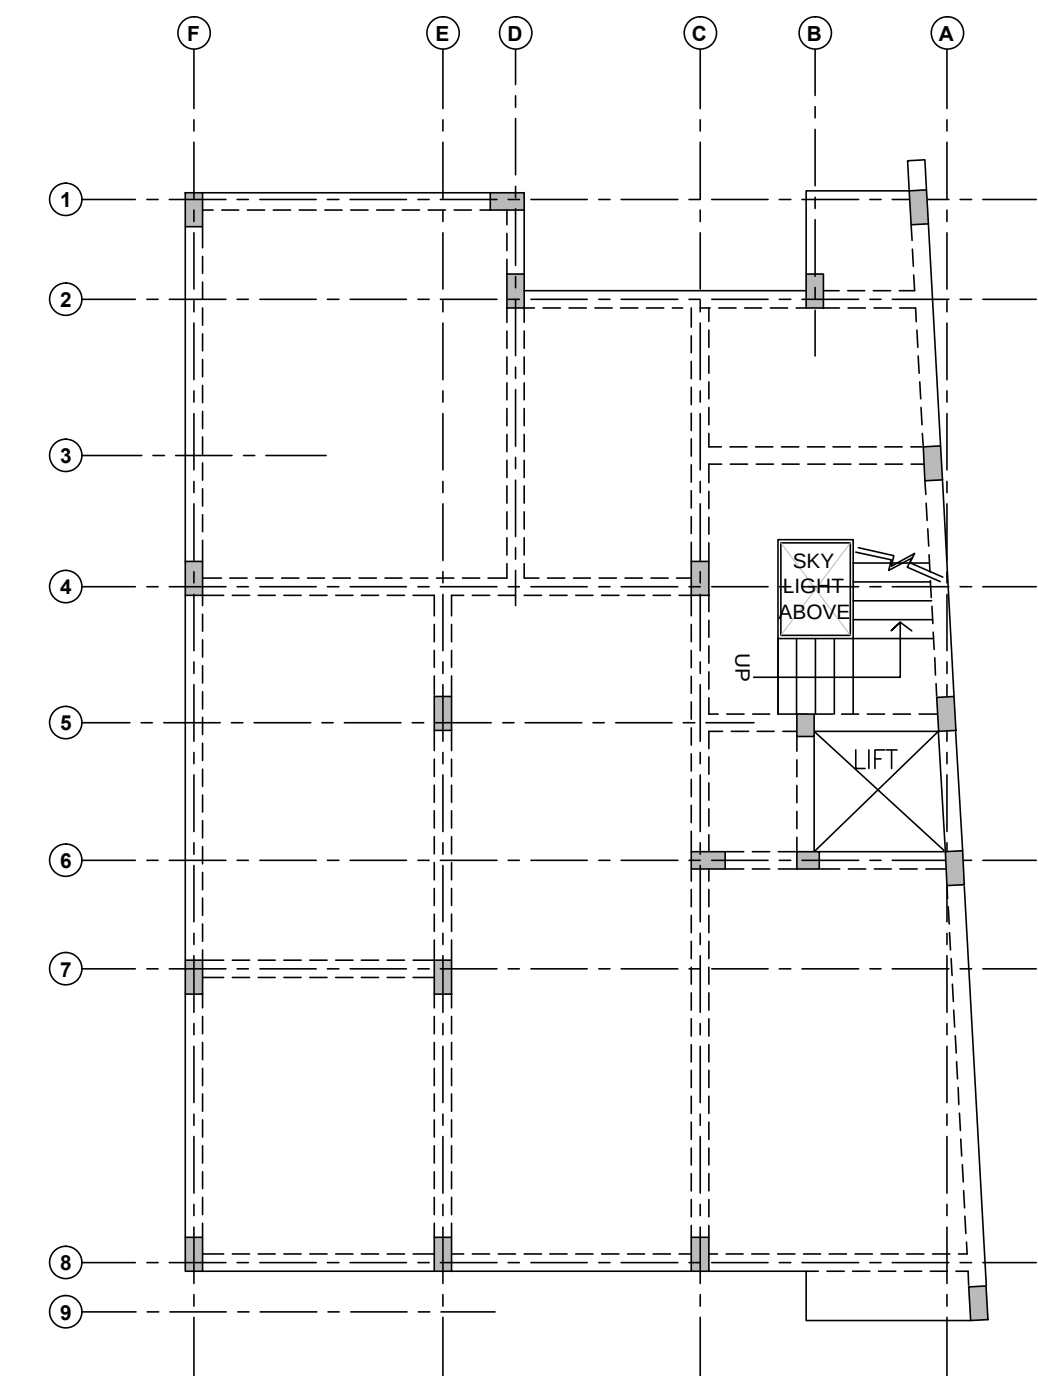


PLINTH LEVEL FRAMING PLAN
ALL BEAM SIZE SHALL BE 230X450 (U.N.O.)
GRADE SLAB THICKNESS SHALL BE 100MM (U.N.O.)

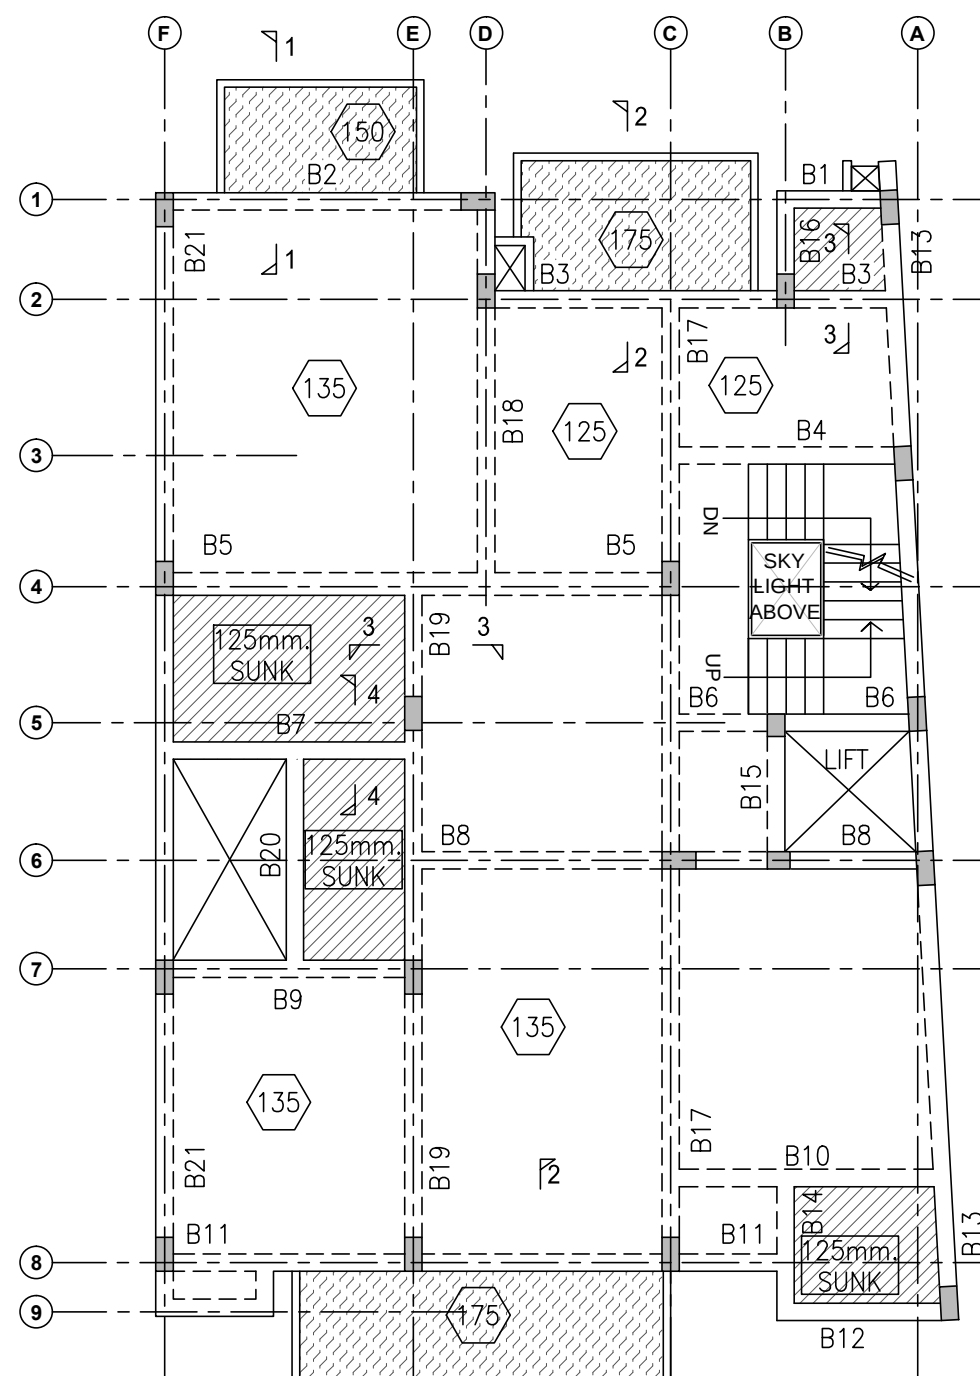


TYPICAL FLOOR FRAMING PLAN
ALL BEAM SIZE SHALL BE 230X450 (U.N.O.)
ALL SLAB THICKNESS SHALL BE 110MM (U.N.O.)
HATCH INDICATE 125MM SUNK.
HATCH INDICATE 75MM SUNK.

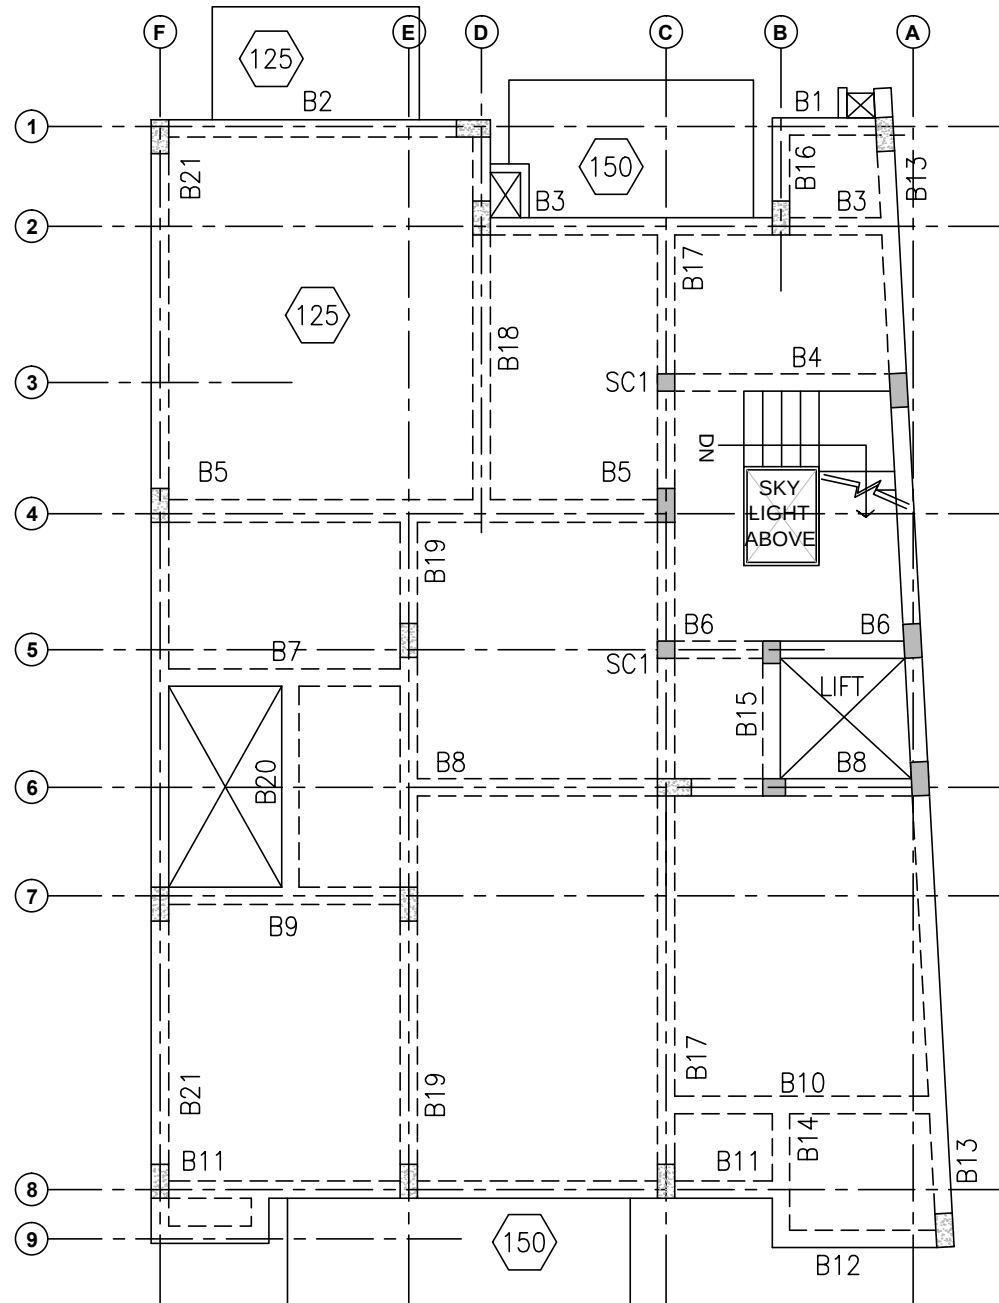


TERRACE FRAMING PLAN
ALL BEAM SIZE SHALL BE 230X450 (U.N.O.)
ALL SLAB THICKNESS SHALL BE 110MM (U.N.O.)

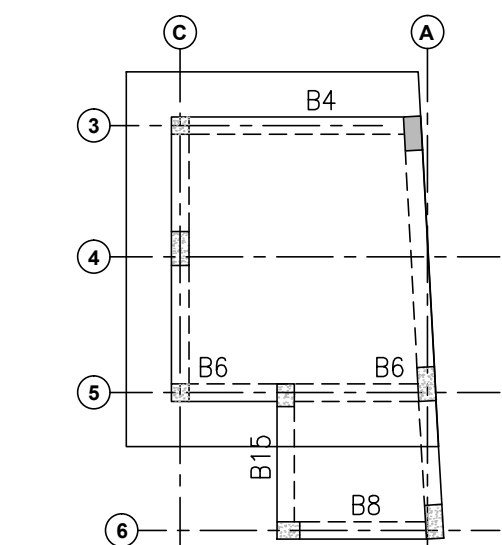


MUMTY FRAMING PLAN
ALL BEAM SIZE SHALL BE 230X450 (U.N.O.)
ALL SLAB THICKNESS SHALL BE 125MM (U.N.O.)

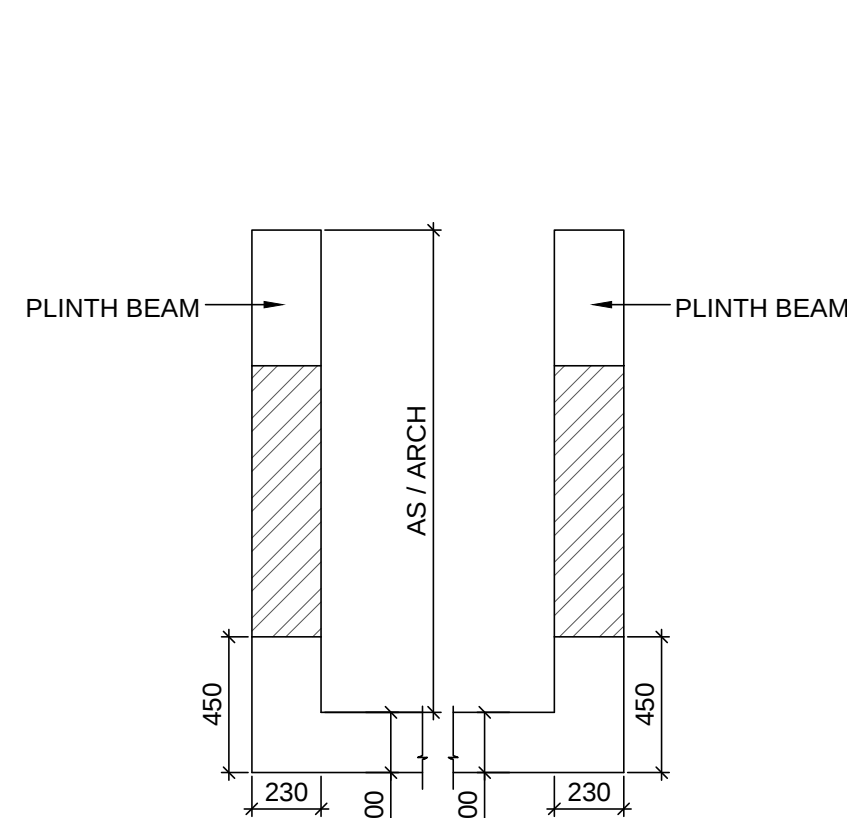


SECTION 5-5
(SCALE 1:25)

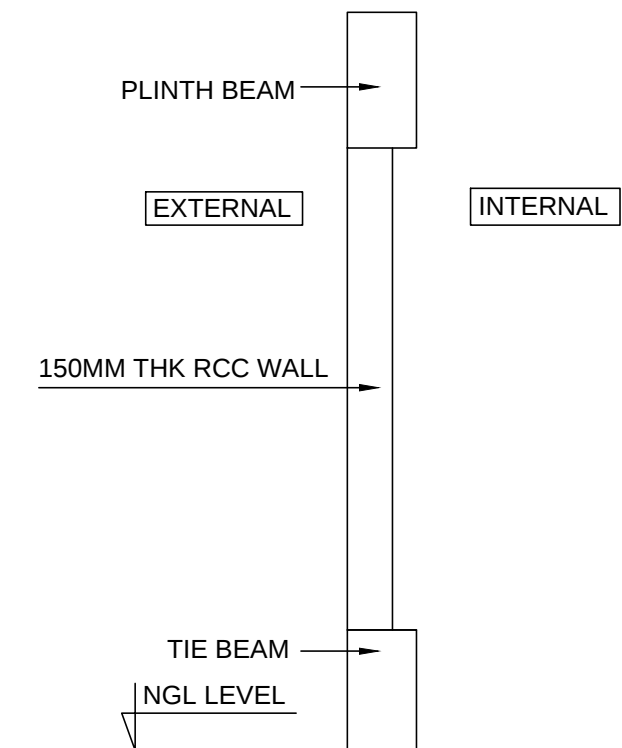


SECTION 6-6
(SCALE 1:25)
NOTE : IN CASE OF ADJACENT PLOTS
RCC WALL SHALL NOT BE PROVIDED

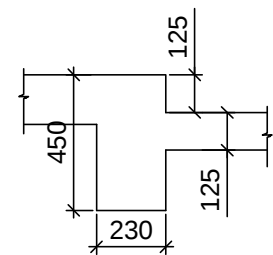


SECTION 3-3
(SCALE 1:25)

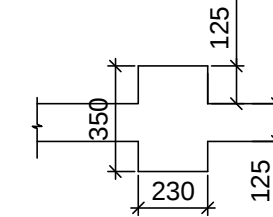

SECTION 4-4
(SCALE 1:25)

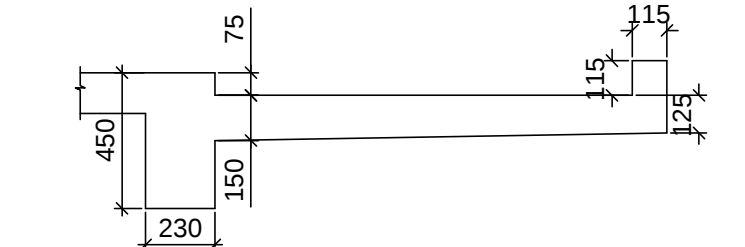

SECTION 1-1
(SCALE 1:25)

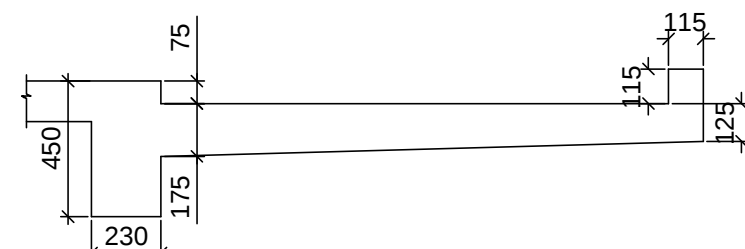

SECTION 2-2
(SCALE 1:25)

NOTES

- ALL DIMENSIONS SHOWN ARE IN MM. (UNLESS MENTIONED).
- FOLLOW WRITTEN DIMENSIONS ONLY. DO NOT MEASURE ANY DIMENSION.
- THIS DRAWING SHALL BE READ WITH GENERAL NOTES
- PROVIDED 2-12T (T&B) IN SLABS UNDERNEATH MASONARY WALLS WHEREVER NO BEAM IS PROVIDED.
- FE 500 COMPLIANCE TO IS : 1786 (LATEST REVISION) SHALL BE USED FOR ALL REINFORCEMENT BARS.
- FOR CONCRETE WORK USE CONCRETE GRADE OF M25 COMPLIANCE TO IS : 456 (LATEST REVISION).
- INDICATES SLAB THICKNESS
- ALL SLAB THICKNESS SHALL BE 125 THK (UNLESS MENTIONED).
- BEAM LAYOUT SHALL BE AS FOLLOWS:
A. BEAMS SHALL BE PLACED TO COLUMN FACE OR
B. BEAMS SHALL BE PLACED AS PER MASONARY LAYOUT GIVEN IN ARCHITECTURAL DRAWING OR
C. BEAMS SHALL BE PLACED AS PER DIMENSIONS GIVEN FROM GRIDS TO FACE OF BEAM IN THE FRAMING PLAN.
D. ALL SECONDARY BEAMS SHALL BE PLACED IN BETWEEN PRIMARY BEAMS (UNLESS MENTIONED).
- ALL SUNKEN AREAS SHALL BE FILLED WITH LIGHT WEIGHT MATERIAL.
- DOWEL BARS FOR ELEVATION FEATURE / FUTURE CONSTRUCTION SHALL BE PROVIDED WHILE CASTING WITH PROPER SHEAR KEY.

PROJECT :-
PROPOSED RESIDENTIAL INDEPENDENT FLOOR PLAN OF PLOT NO. **D2-25** (T1 CATEGORY), SEC-108 IN THE LICENSE RESIDENTIAL PLOTTED COLONY NAMED WESTERLIES LOCATED IN REVENUE ESTATE OF VILLAGE DHARAMPUR SECTOR 108 GURGAON BEING DEVELOPED BY EXPERION DEVELOPERS PRIVATE LTD.

OWNER :-
EXPERION DEVELOPERS PRIVATE LTD. FIRST INDIA PLACE, 1ST FLOOR, BLOCK-B, SUSHANT LOK-1,MG ROAD, GURGAON, HARYANA-122002.

PROJECT CONSULTANT-ARCHITECT

CIVIL AND STRUCTURAL CONSULTANT:



SUBMISSION DRAWING

DRAWING TITLE
FRAMING PLAN AT PLINTH, TYPICAL (1ST, 2ND, 3RD, 4TH FLOOR) & TERRACE LVL.

DRG NO :-
SCALE:-
1: 100,25

DATE:-
PLOT NO:-
D2 - 25

ARCHITECT'S SIGNATURE
OWNER'S SIGNATURE

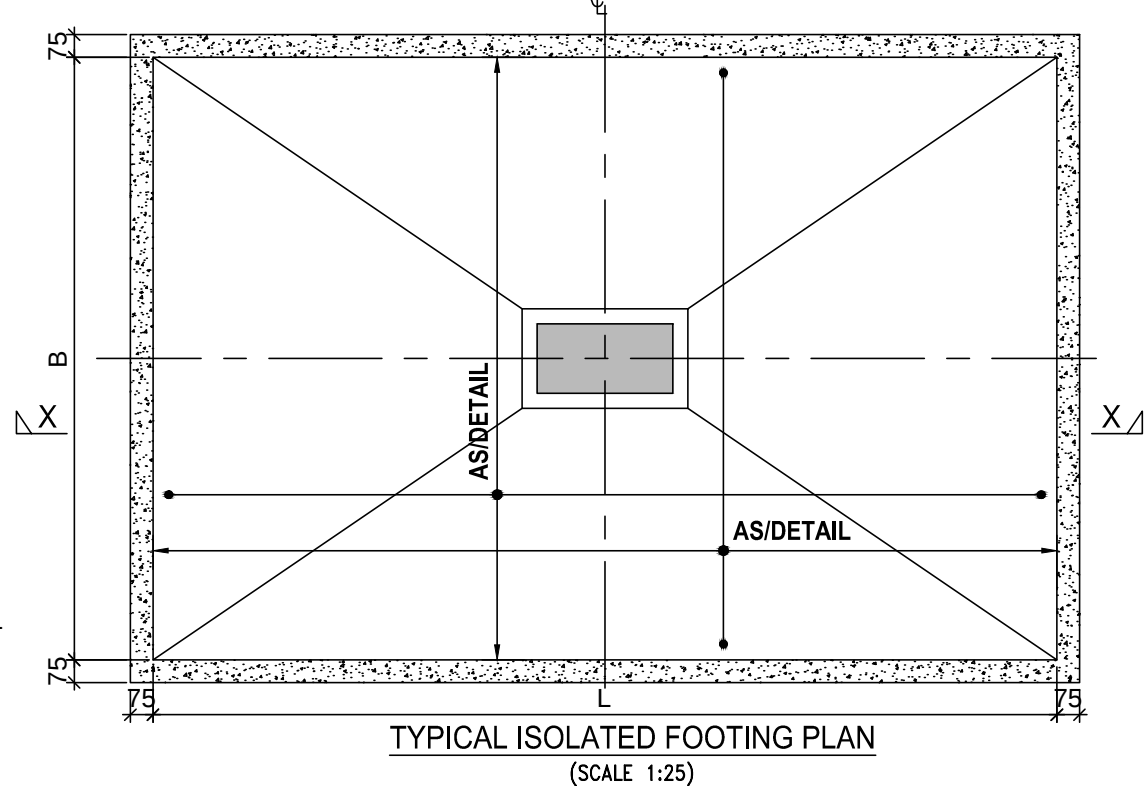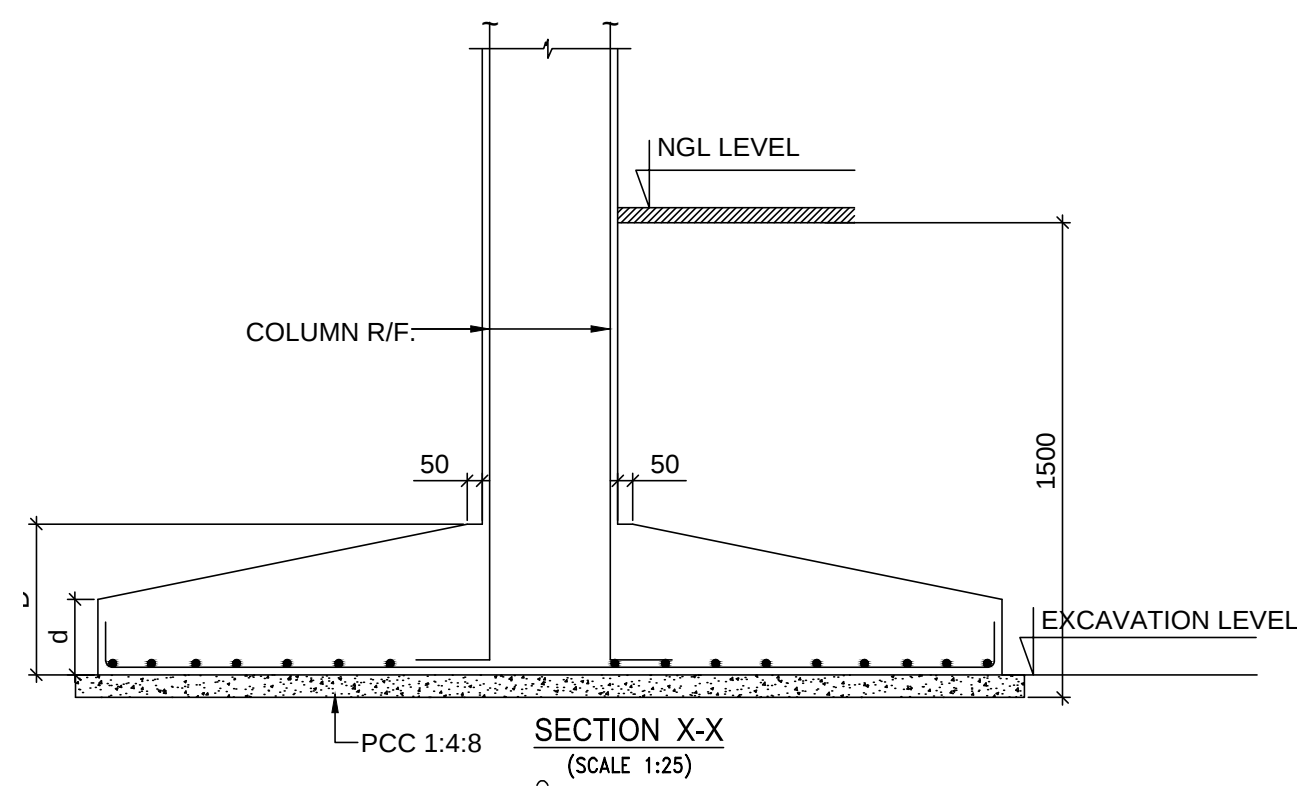

FOOTING SCHEDULE :-

FOOTING MARK	FOOTING SIZE			
	DIMENSION IN M.M.			
	B	L	D	d
F1	3000	2700	450	200
F2	2700	2500	450	200
CF1	AS / PLAN		450	450
CF2	3000	4100	450	450
CF3	AS / PLAN		450	450