




GROUND FLOOR AREA DETAILS									
NO.	1	2	3	4	5	6	7	8	9
AREA	1,000.00	1,000.00	1,000.00	1,000.00	1,000.00	1,000.00	1,000.00	1,000.00	1,000.00
PERCENTAGE	10.00	10.00	10.00	10.00	10.00	10.00	10.00	10.00	10.00
TOTAL GROUND FLOOR AREA: 10,000.00									

TYPICAL FLOOR AREA DETAILS - EACH FLOOR 1 TO 10									
NO.	1	2	3	4	5	6	7	8	9
AREA	1,000.00	1,000.00	1,000.00	1,000.00	1,000.00	1,000.00	1,000.00	1,000.00	1,000.00
PERCENTAGE	10.00	10.00	10.00	10.00	10.00	10.00	10.00	10.00	10.00
TOTAL TYPICAL FLOOR AREA: 10,000.00									

CONCRETE FLOOR AREA DETAILS									
NO.	1	2	3	4	5	6	7	8	9
AREA	1,000.00	1,000.00	1,000.00	1,000.00	1,000.00	1,000.00	1,000.00	1,000.00	1,000.00
PERCENTAGE	10.00	10.00	10.00	10.00	10.00	10.00	10.00	10.00	10.00
TOTAL CONCRETE FLOOR AREA: 10,000.00									

DETAIL OF USE CONDITIONS									
NO.	1	2	3	4	5	6	7	8	9
AREA	1,000.00	1,000.00	1,000.00	1,000.00	1,000.00	1,000.00	1,000.00	1,000.00	1,000.00
PERCENTAGE	10.00	10.00	10.00	10.00	10.00	10.00	10.00	10.00	10.00
TOTAL USE CONDITION AREA: 10,000.00									



TOTAL FLOOR AREA									
NO.	1	2	3	4	5	6	7	8	9
AREA	1,000.00	1,000.00	1,000.00	1,000.00	1,000.00	1,000.00	1,000.00	1,000.00	1,000.00
PERCENTAGE	10.00	10.00	10.00	10.00	10.00	10.00	10.00	10.00	10.00
TOTAL FLOOR AREA: 10,000.00									

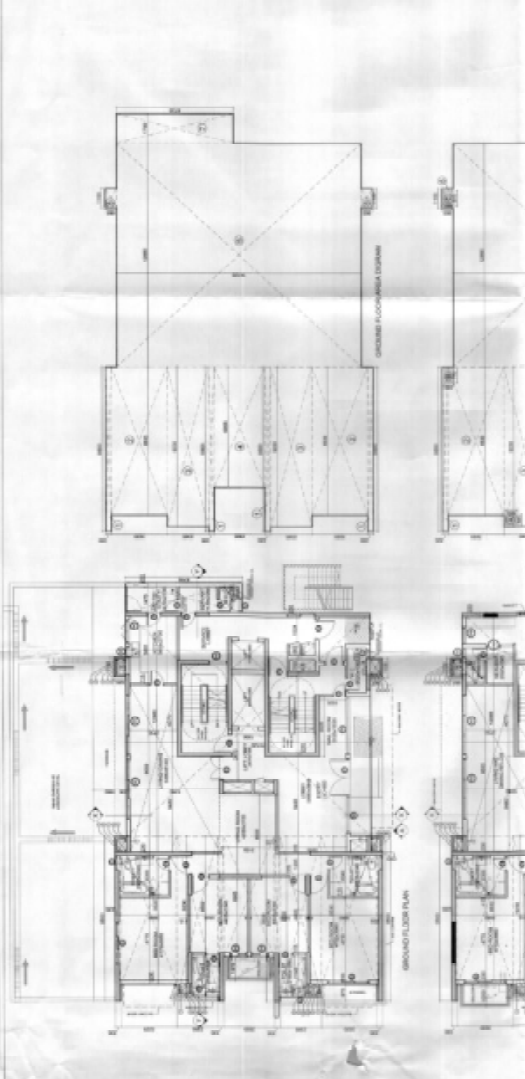

CONCRETE FLOOR AREA DETAILS									
NO.	1	2	3	4	5	6	7	8	9
AREA	1,000.00	1,000.00	1,000.00	1,000.00	1,000.00	1,000.00	1,000.00	1,000.00	1,000.00
PERCENTAGE	10.00	10.00	10.00	10.00	10.00	10.00	10.00	10.00	10.00
TOTAL CONCRETE FLOOR AREA: 10,000.00									

TYPICAL FLOOR AREA DETAILS									
NO.	1	2	3	4	5	6	7	8	9
AREA	1,000.00	1,000.00	1,000.00	1,000.00	1,000.00	1,000.00	1,000.00	1,000.00	1,000.00
PERCENTAGE	10.00	10.00	10.00	10.00	10.00	10.00	10.00	10.00	10.00
TOTAL TYPICAL FLOOR AREA: 10,000.00									

CONCRETE FLOOR AREA DETAILS									
NO.	1	2	3	4	5	6	7	8	9
AREA	1,000.00	1,000.00	1,000.00	1,000.00	1,000.00	1,000.00	1,000.00	1,000.00	1,000.00
PERCENTAGE	10.00	10.00	10.00	10.00	10.00	10.00	10.00	10.00	10.00
TOTAL CONCRETE FLOOR AREA: 10,000.00									

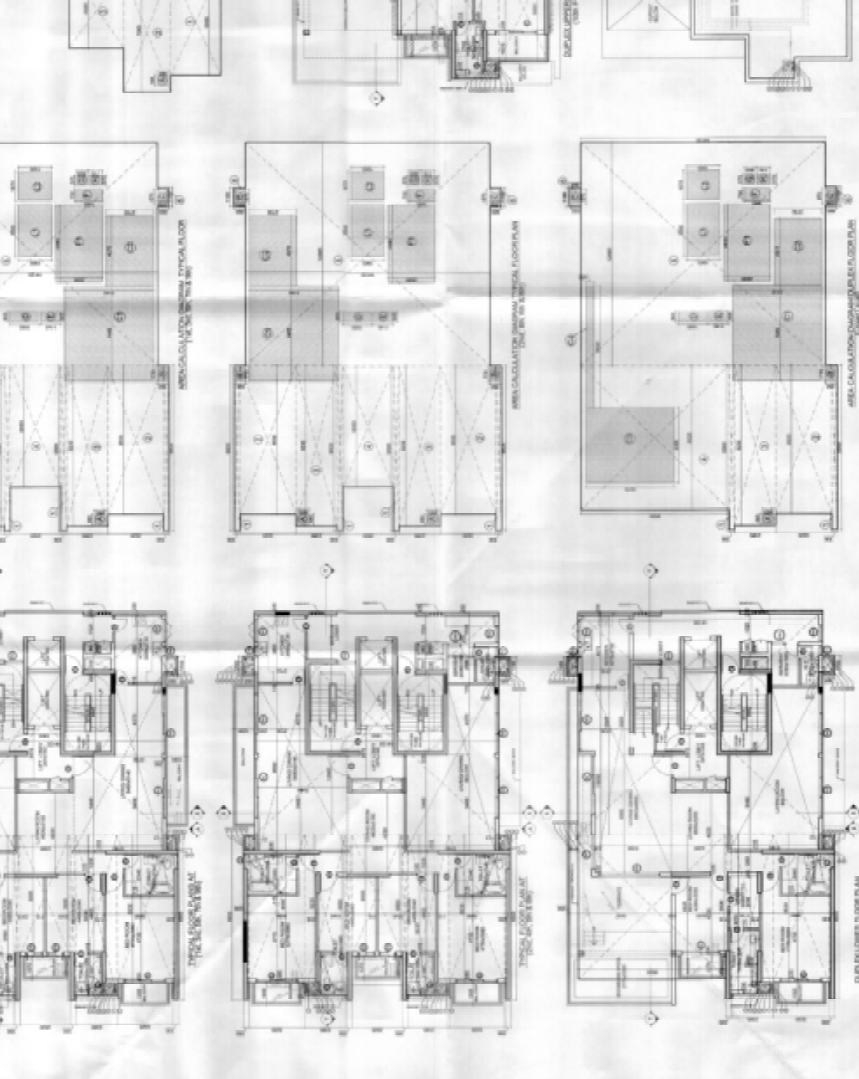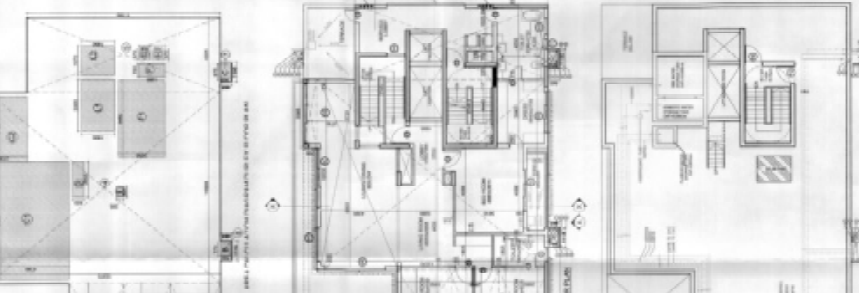

REVISIONS: 1. 10/10/2008: Initial design. 2. 11/10/2008: Revised design. 3. 12/10/2008: Final design.

PROJECT: REVISED BUILDING PLANS FOR Group Housing scheme, massing, 34,2515 sqm (License No. 105 of 2008 dated 14.08.2008 and License No. 207 of 2008 dated 08.12.2008) in Sector 72 Gurgaon, Haryana, India. Prepared by: Landscape Architects P4, Ltd. & A/vent Properties Pvt. Ltd.

DRAWING TITLE: (EXECUTIVE APARTMENT-TYPE-2) FLOOR PLAN & AREA DETAILS

OWNERS: SEEN

ARCHITECTS: SEEN

SCALE: 1:100

DATE: 10/10/2008

DRAWN BY: JAMES

THEIR NO: THAPASUN-11