
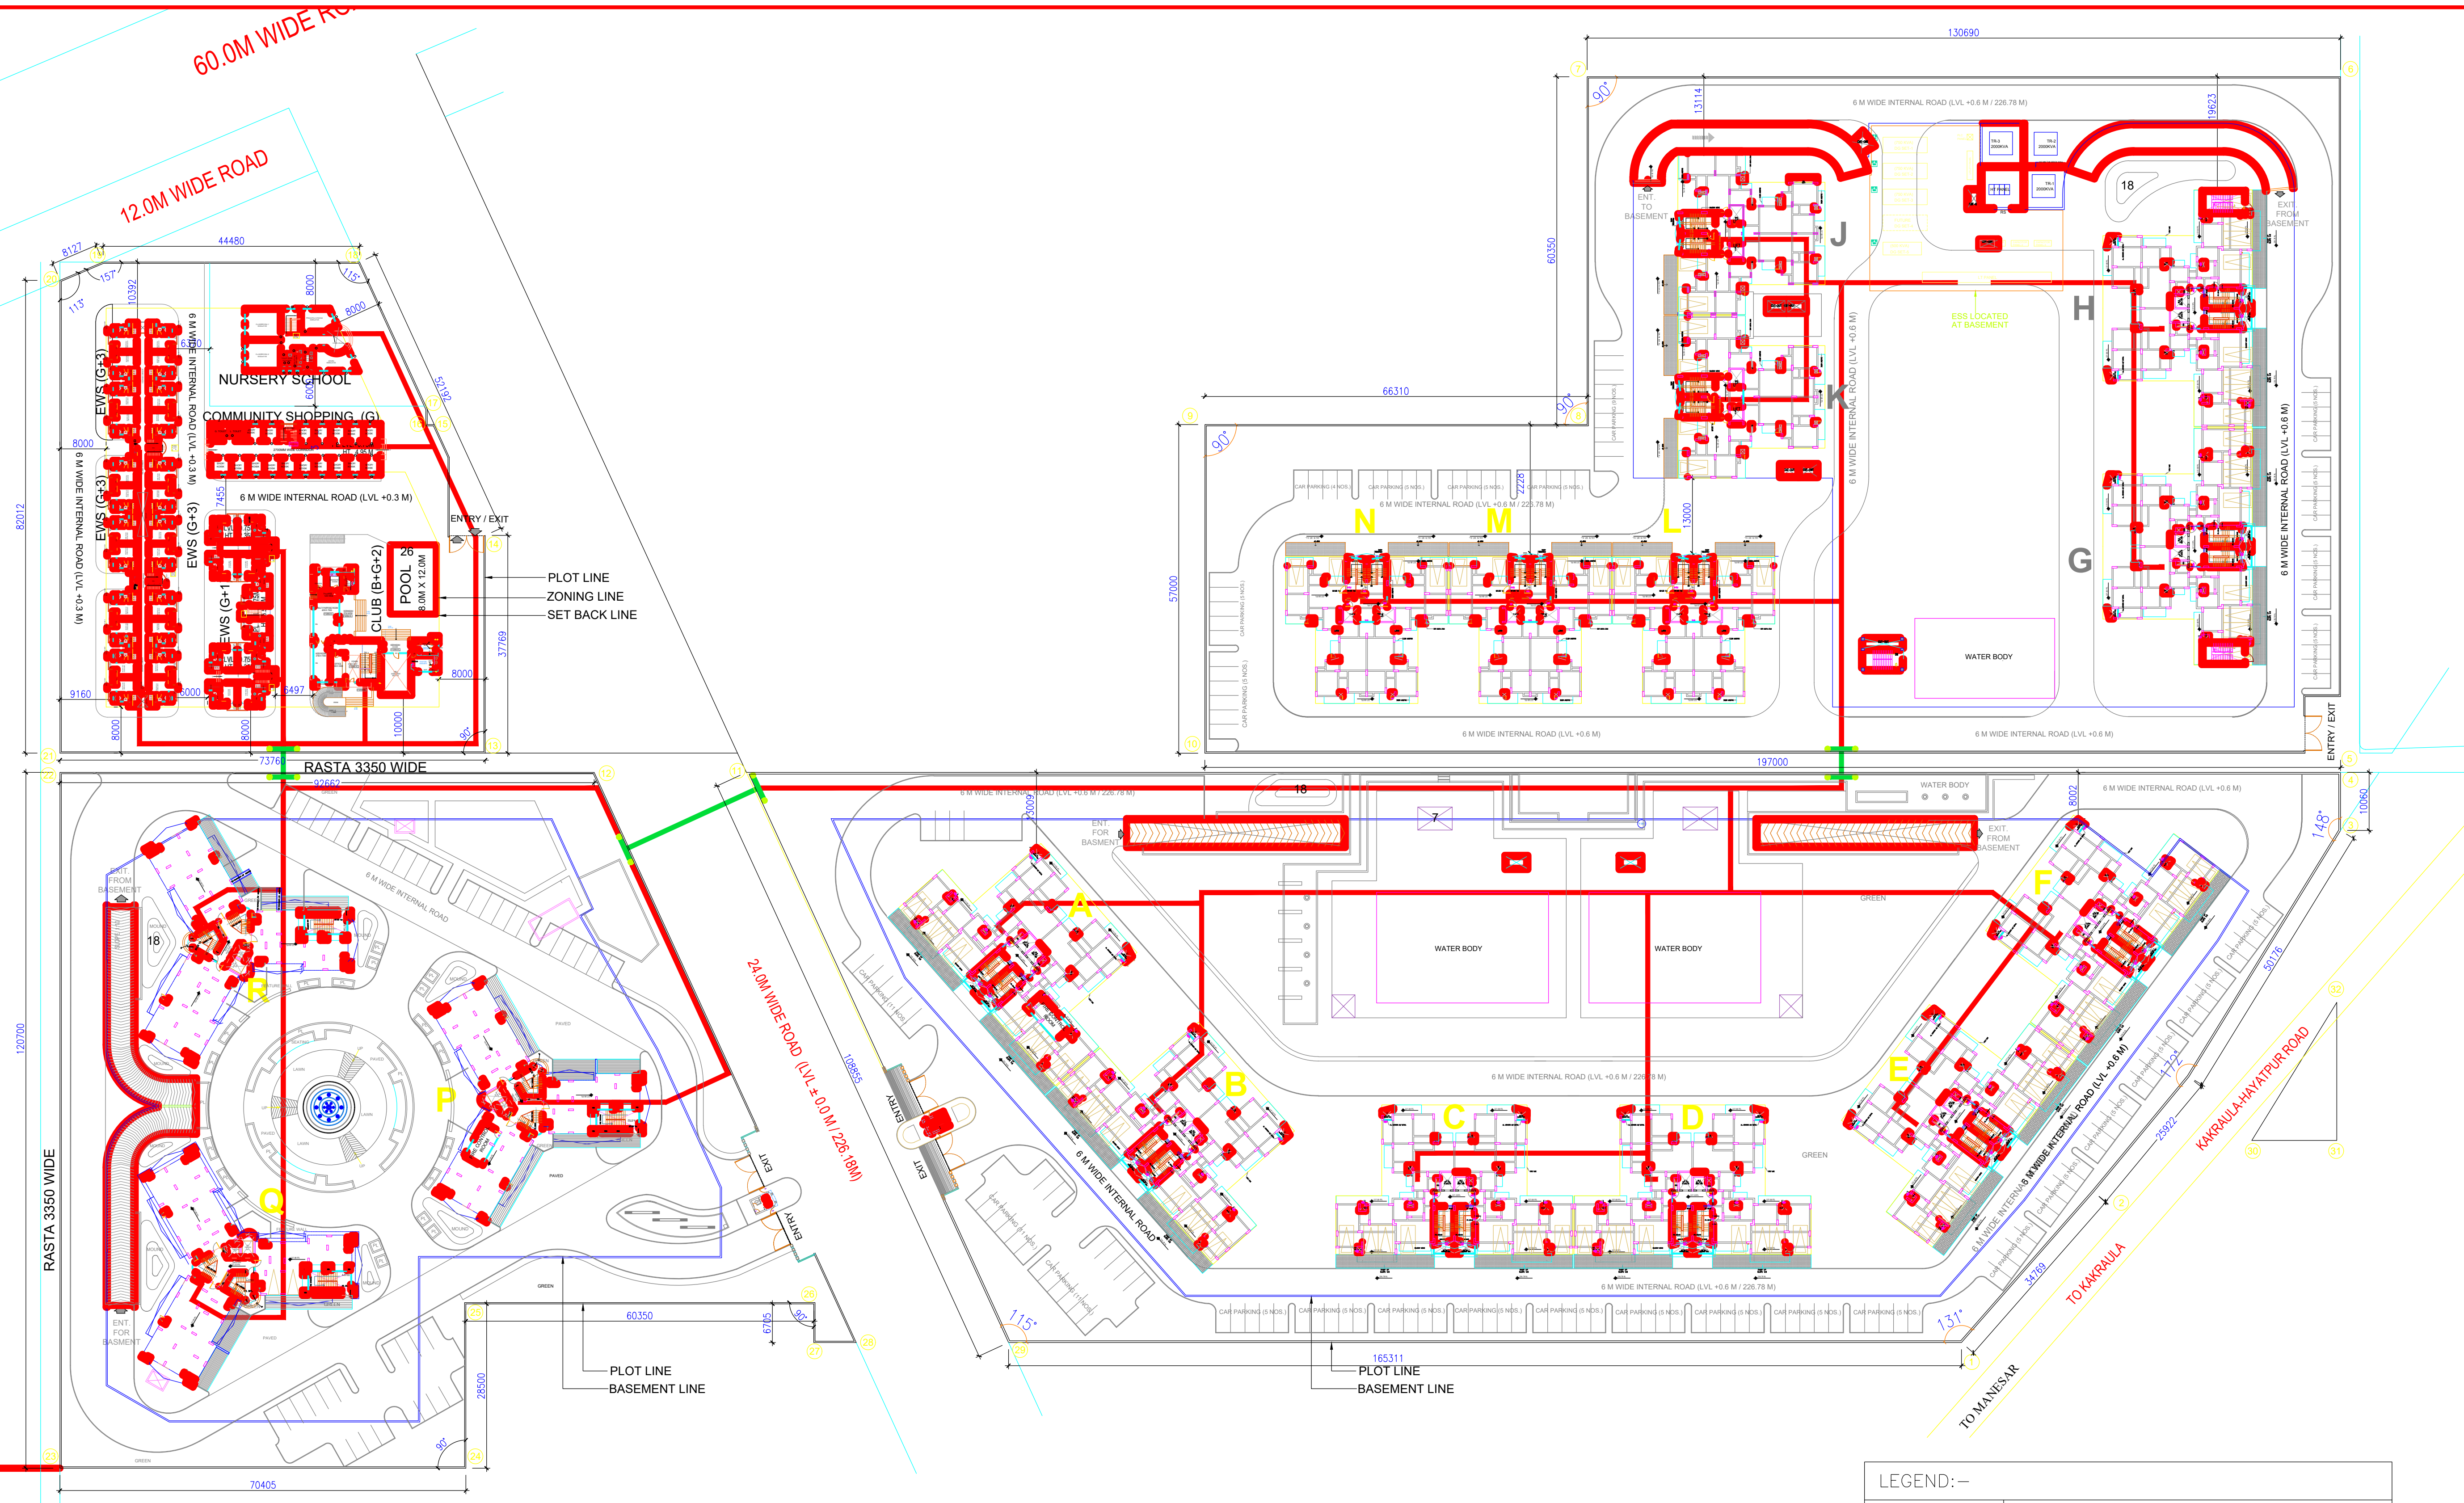


NO. OF PRINTS		DATE	ISSUED TO	REMARKS
MAIL	02-11-13	CLIENT	FOR EIA APPROVAL	
REVISION	DATE	DESCRIPTION	BY	

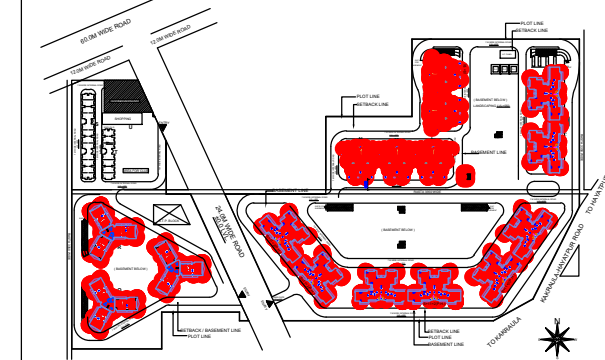

KEY PLAN
CLIENT
ANANT RAJ INDUSTRIES LIMITED

PROJECT
PROPOSED GROUP HOUSING
AT SECTOR -91, GURGAON,
HARYANA

DATE	CHECKED BY	PROJ. CORD.	PROJ. INCH.
DEC-2011	S.K.MAHAPATRA/ G.N.RAO	DINESH KAPUR	DEEPAK NAIK
SCALE	DEALT BY	INTERIOR DESIGNER	APPROVED BY
1:500	SUDHIR	MITI GARG	D.C.KUKREJA

DRAWING TITLE
EXTERNAL ELECTRICAL
LAYOUT OF SITE PLAN

ARCHITECTS:-
C. P. KUKREJA ASSOCIATES
ASHIRWAD BUILDING
D-1, GREEN PARK,
NEW DELHI - 110016,
PHONE:- 26863953 FAX:- 26865770,
EMAIL:- cpka@cpkukreja.com

CAD FILE NO.	REVISION R0
DRAWING NO. 10008/ANANTRAJ HSG/ E-SP-01	