


GROUND FLOOR/ GROUND COVERAGE AREA CALCULATION									
GROUND COVERAGE				GROUND FLOOR AREA					
PART	AREA CALCULATION		NO.	TOTAL AREA (SQMT.)	PART	AREA CALCULATION		NO.	TOTAL AREA (SQMT.)
1	6.440	X 1.490	X 6	57.574	1	6.440	X 1.490	X 4	38.382
2	5.825	X 7.465	X 3	130.451	2	5.825	X 7.465	X 2	86.967
3	1.860	X 8.565	X 3	47.793	3	1.860	X 8.565	X 2	31.862
4	9.980	X 1.270	X 3	38.024	4	9.980	X 1.268	X 2	25.309
5	9.075	X 8.030	X 3	218.637	5	9.075	X 8.030	X 2	145.745
6	(11.440+10.580)/2 X 1.490		X 1	16.405	6	(11.440+10.580)/2 X 1.490		X 1	16.405
7	(12.120+12.100)/2 X 0.125		X 1	1.514	7	(12.120+12.100)/2 X 0.125		X 1	1.514
8	0.655	X 1.440	X 0.5	0.472	8	0.655	X 1.440	X 0.5	0.472
9	1.5800X.345	X 0.667	X 1	0.364	9	1.5800X.345	X 0.667	X 1	0.364
10	12.120+1.770/2	X 8.940	X 1	62.088	10	12.120+1.770/2	X 8.940	X 1	62.088
11	1.770 X 0.475	X 0.667	X 1	0.561	11	1.770 X 0.475	X 0.667	X 1	0.561
12	1.860 X 0.520	X 0.667	X 1	0.645	12	1.860 X 0.520	X 0.667	X 1	0.645
13					13	5.225	X 5.265	X 1	27.510
14					14	0.795	X 1.185	X 1	0.942
15					15	4.235	X 7.615	X 1	32.290
16					16	2.755	X 2.975	X 1	8.196
17					17	1.440	X 1.715	X 1	1.710
TOTAL GROUND COVERAGE (A1)				574.506	TOTAL FAR AREA (B1)				480.960
NET AREA FOR STILL PARKING = (A1 - B1) = 574.634 - 480.960								= 93.546	

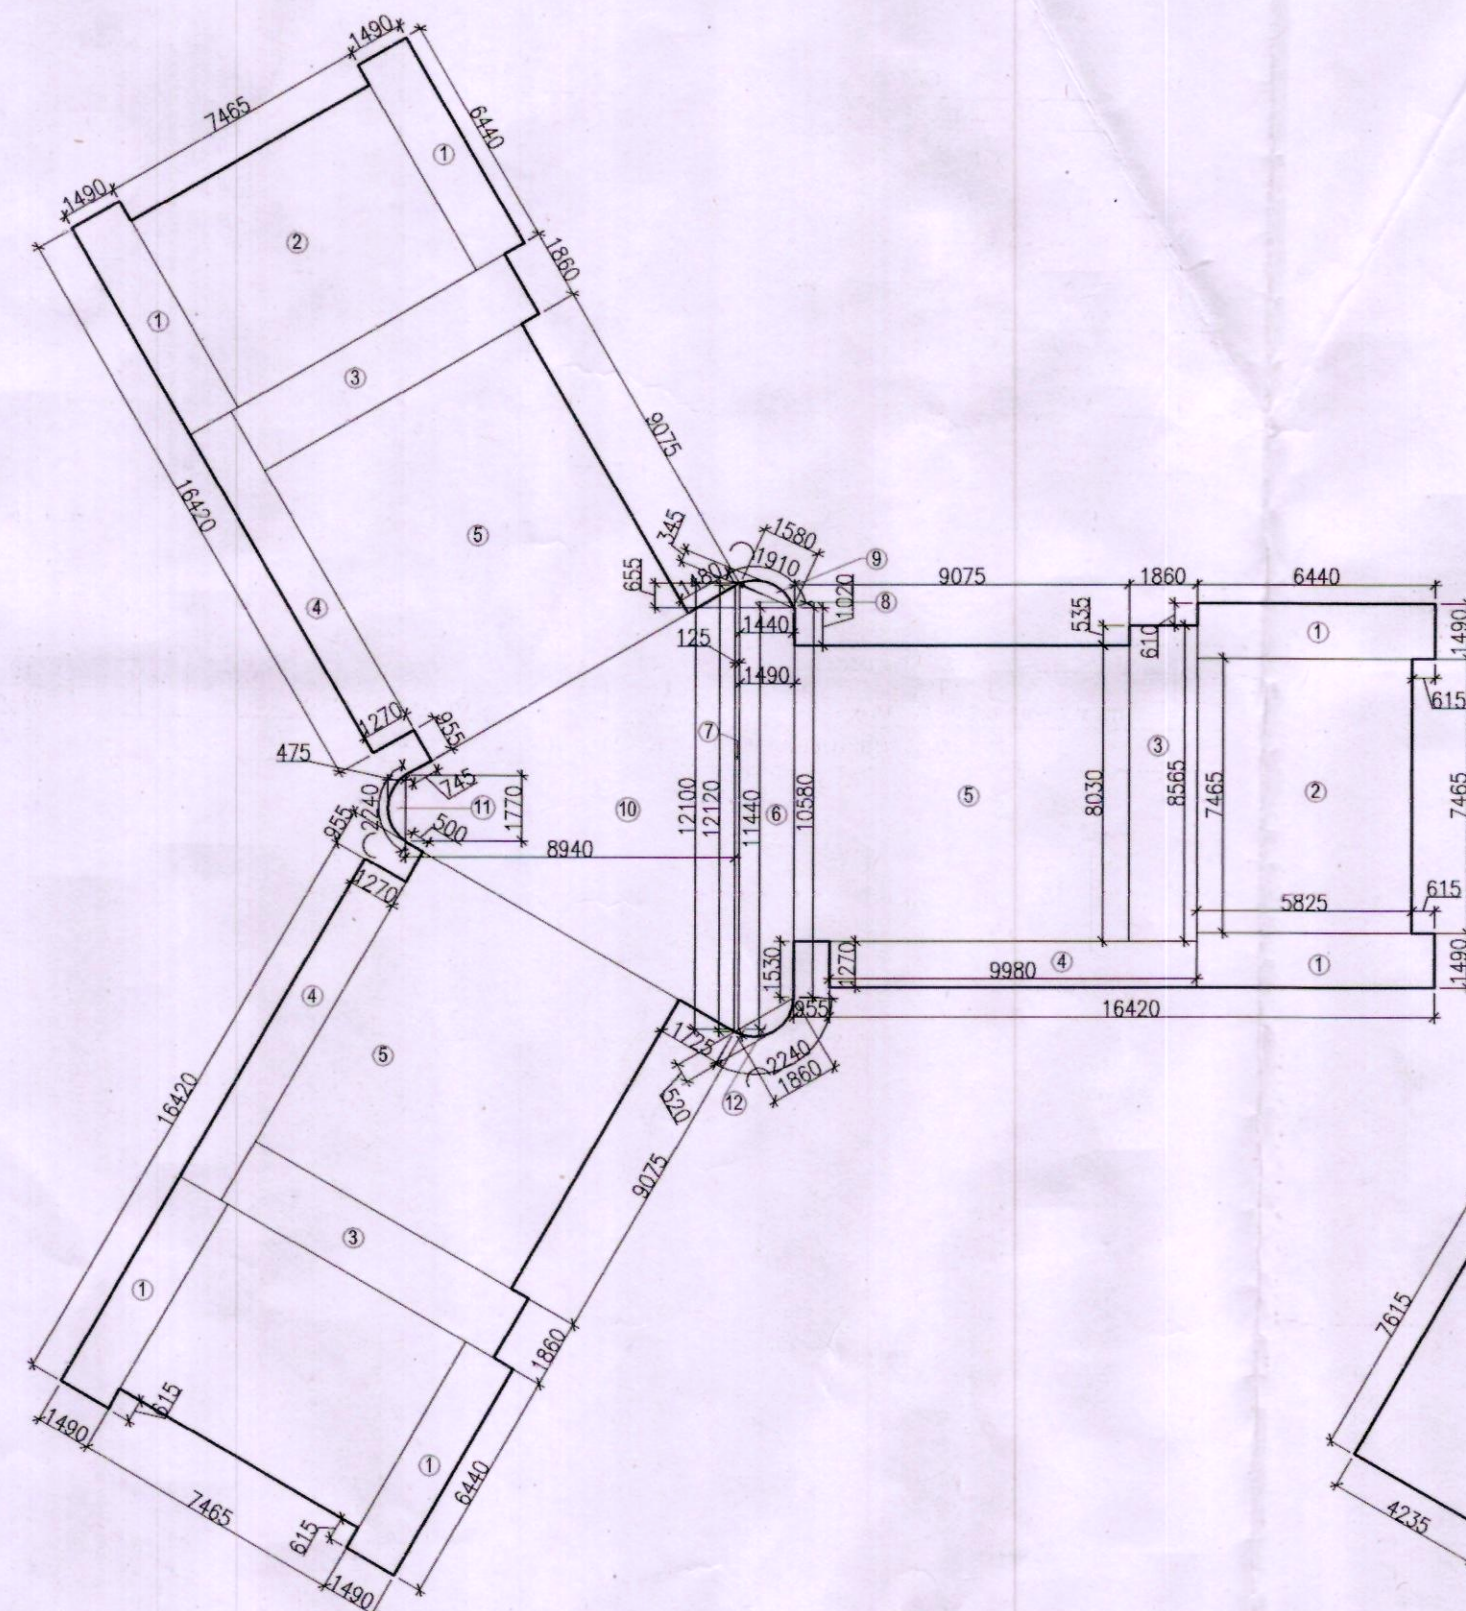


STILT / GROUND FLOOR AREA DIAGRAM
(TOWER - P & Q)

STILT FLOOR FAR AREA DIAGRAM
(TOWER - P & Q)

STILT / GROUND FLOOR PLAN
(TOWER - P)

STILT PARKING IN TOWER P = 3

LEGEND	
(1)	110 OD uPVC (SWR) SOIL & VENT PIPE
(2)	110 OD uPVC (SWR) WASTE & VENT PIPE
(3)	75 OD uPVC VENT PIPE
(4)	90 OD uPVC (SWR) RAIN WATER PIPE
(5)	110 OD uPVC (SWR) RAIN WATER PIPE
(6)	DOMESTIC WATER SUPPLY DN TAKE FOR 10th TO GROUND FLOOR
(7)	DOMESTIC WATER SUPPLY DN TAKE FOR UPPER PENT TO 11th FLOOR
(8)	FLUSHING WATER SUPPLY DN TAKE
(9)	DOMESTIC WATER SUPPLY RISER
(10)	FLUSHING WATER SUPPLY RISER
FT	FLOOR TRAP
FD	FLOOR DRAIN
FCO	FLOOR CLEAN OUT
COP	CLEAN OUT PLUG
KH	KHURRA 450x450
MH	MANHOLE

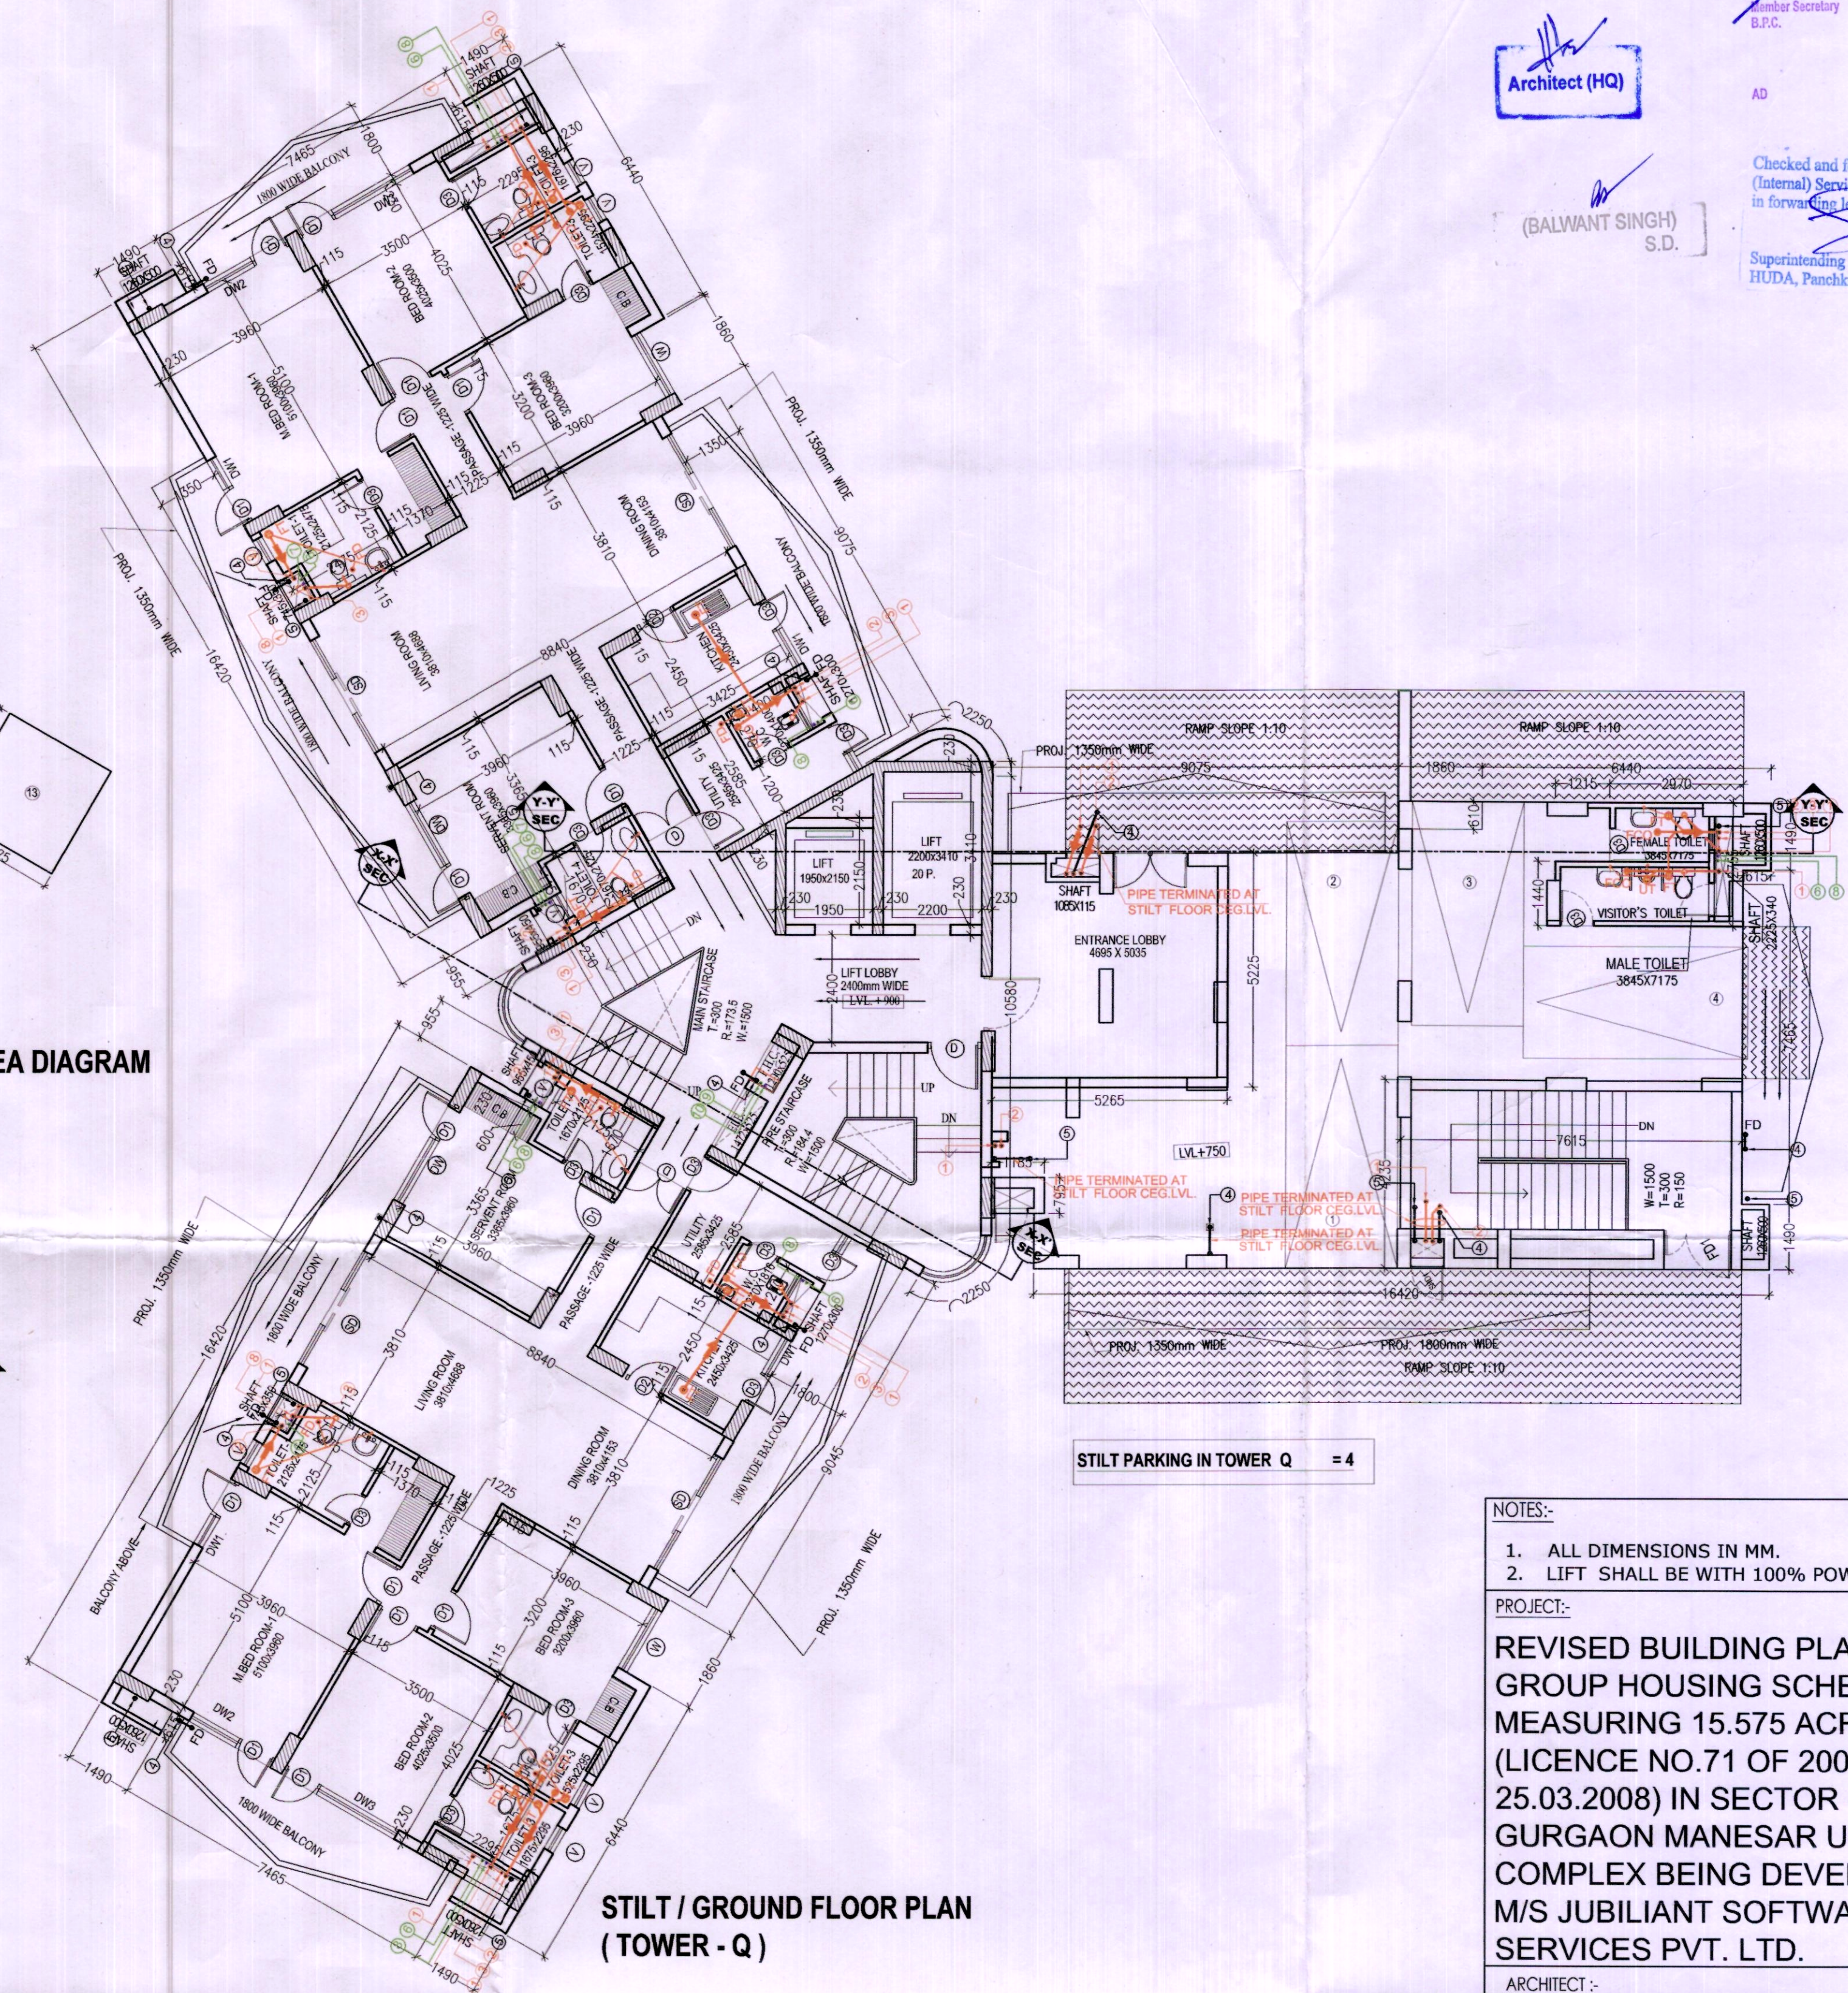

STILT / GROUND FLOOR PLAN
(TOWER - Q)

STILT PARKING IN TOWER Q = 4

NOTES:-
1. ALL DIMENSIONS IN MM.
2. LIFT SHALL BE WITH 100% POWER BACKUP.
PROJECT:-
REVISED BUILDING PLAN OF
GROUP HOUSING SCHEME LAND
MEASURING 15.575 ACRES
(LICENCE NO.71 OF 2008 DATED
25.03.2008) IN SECTOR - 91,
GURGAON MANESAR URBAN
COMPLEX BEING DEVELOPED BY
M/S JUBILANT SOFTWARES
SERVICES PVT. LTD.

ARCHITECT:-
GIAN P. MATHUR AND ASSOCIATES (P) LTD.
C - 55, East Of Kailash, New Delhi-110065
T : 011-46599599 / F : 011-46599512
E : gpma@airtelmail.in / W : www.gpmindia.com

OWNERS SIGNATURE:-
ARCHITECT SIGNATURE:-
GIAN P. MATHUR
ARCHITECT
B. Arch., M.C.A., I.I.A.
CA No. 80/5769

DRAWING TITLE:
STILT/GROUND FLOOR PLANS &
AREA CALCUL. (TOWERS - P & Q)

DATE:- JULY-2017
SCALE:- 1:100
SHEET NO. 14

SCHEDULE OF DOOR WINDOW OPENINGS					
S.NO.	TYPE	WIDTH	HEIGHT	CLL	LOCATION
1.	DW3	1800	2300	150	2450 LIFT LOBBY
2.	FD1	1500	2300	150	2450 FIRE STAIRCASE
3.	SHD1	750	2350	100	2450 SHAFTS
4.	SHD2	640	2350	100	2450 SHAFTS
5.	W1a	1670	2200	100	2300 LIFT LOBBY
6.	W1	1800	2600	REF. STAIR SEC	STAIRCASES