




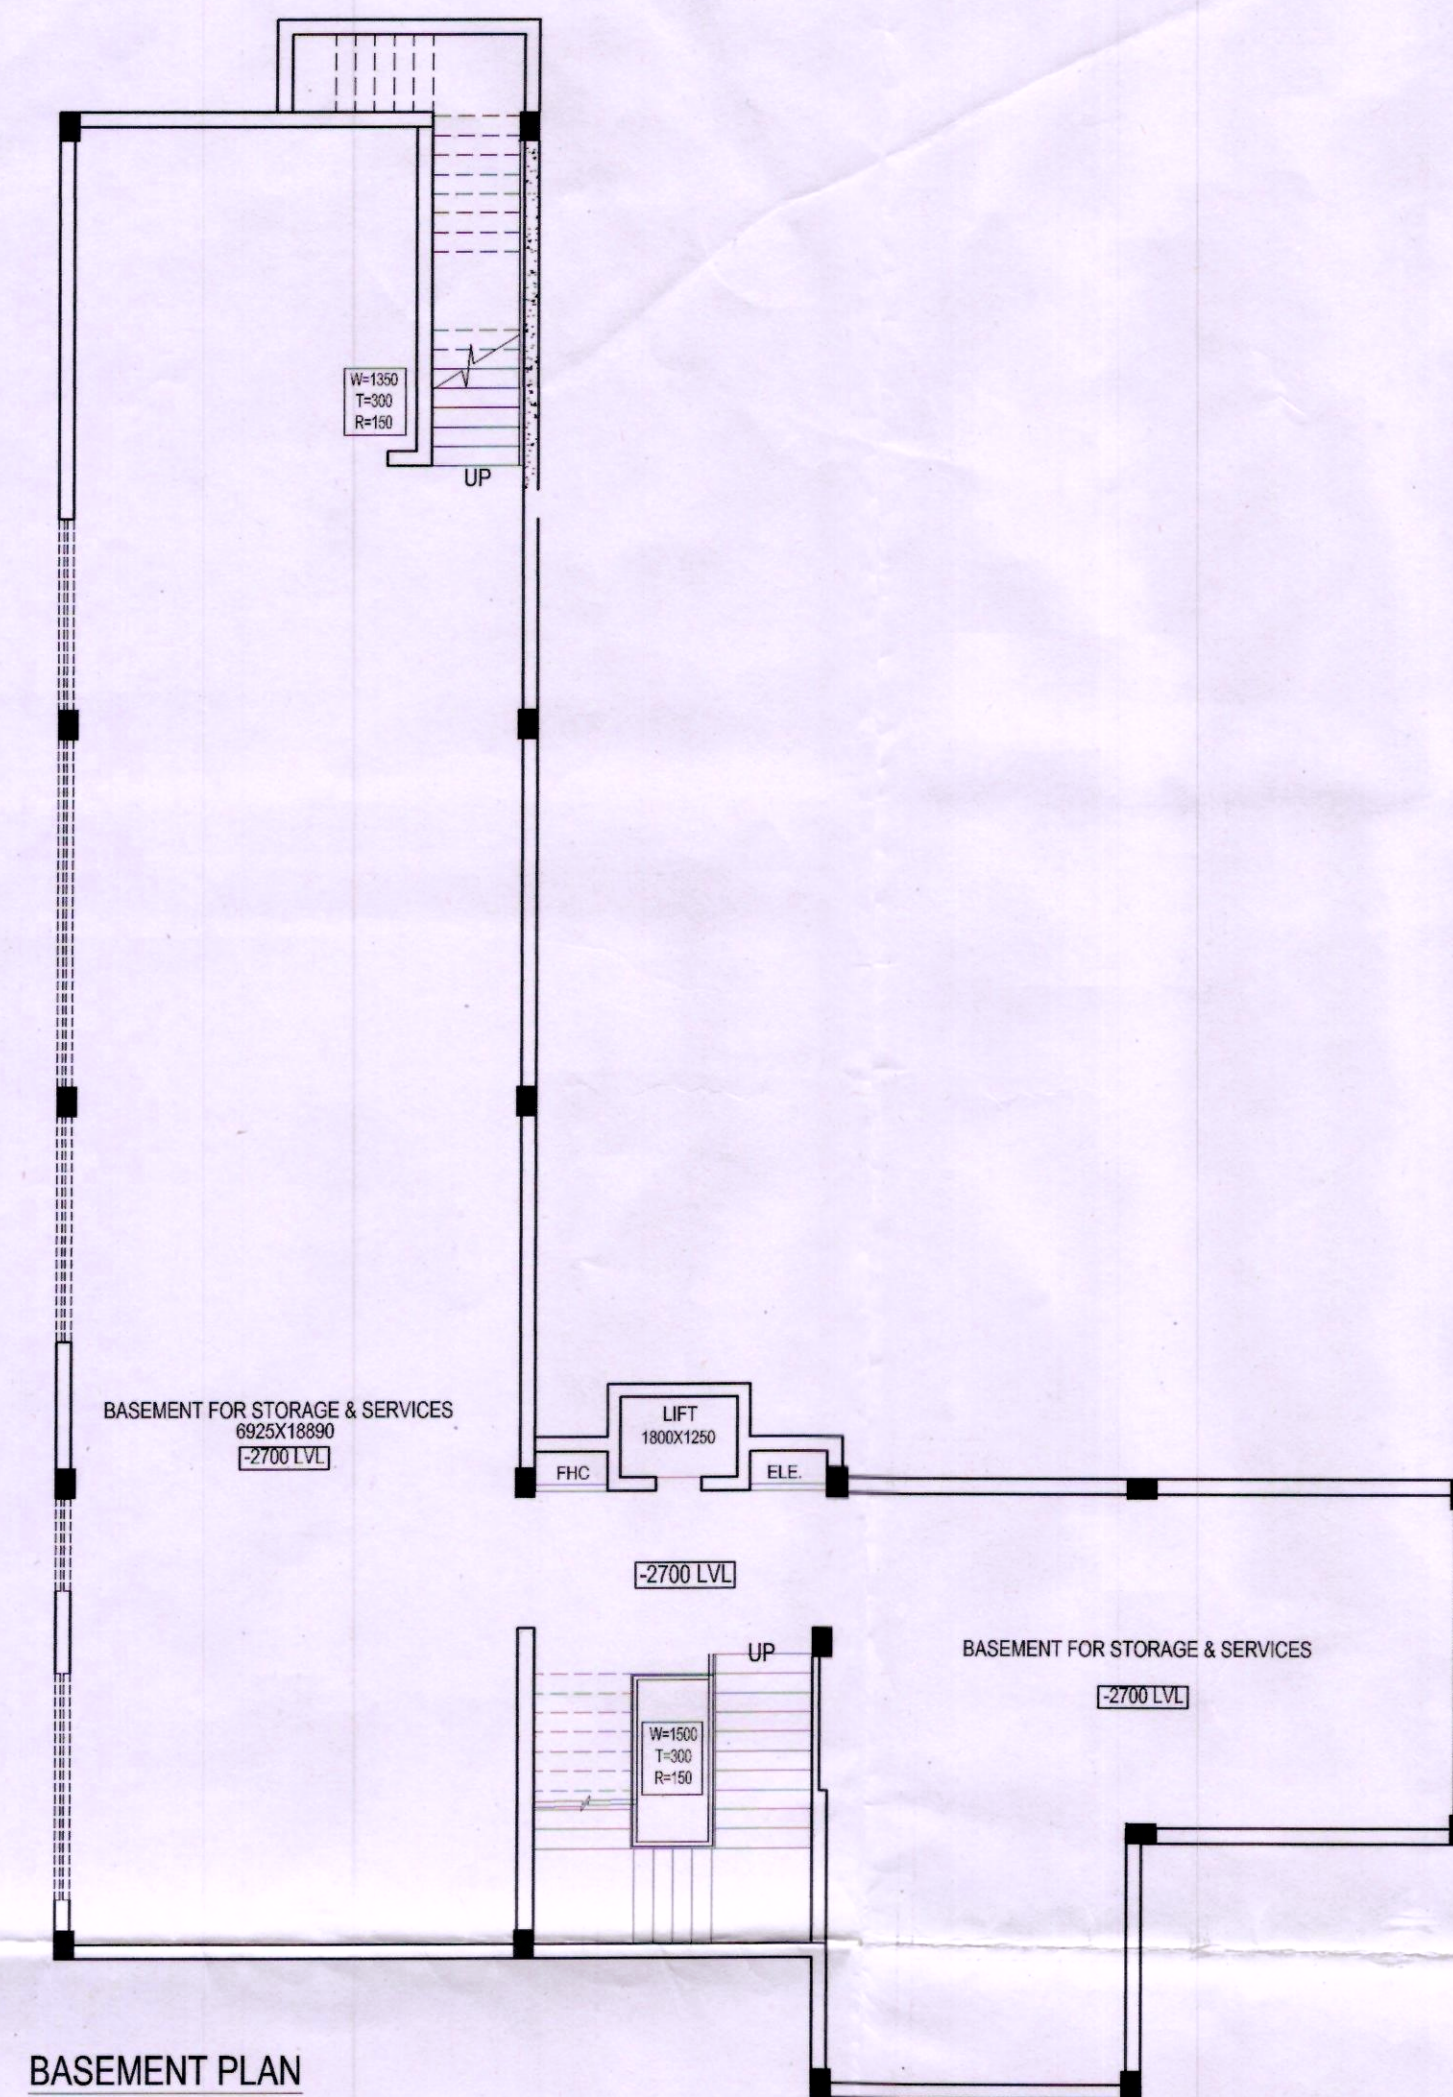


BASEMENT PLAN

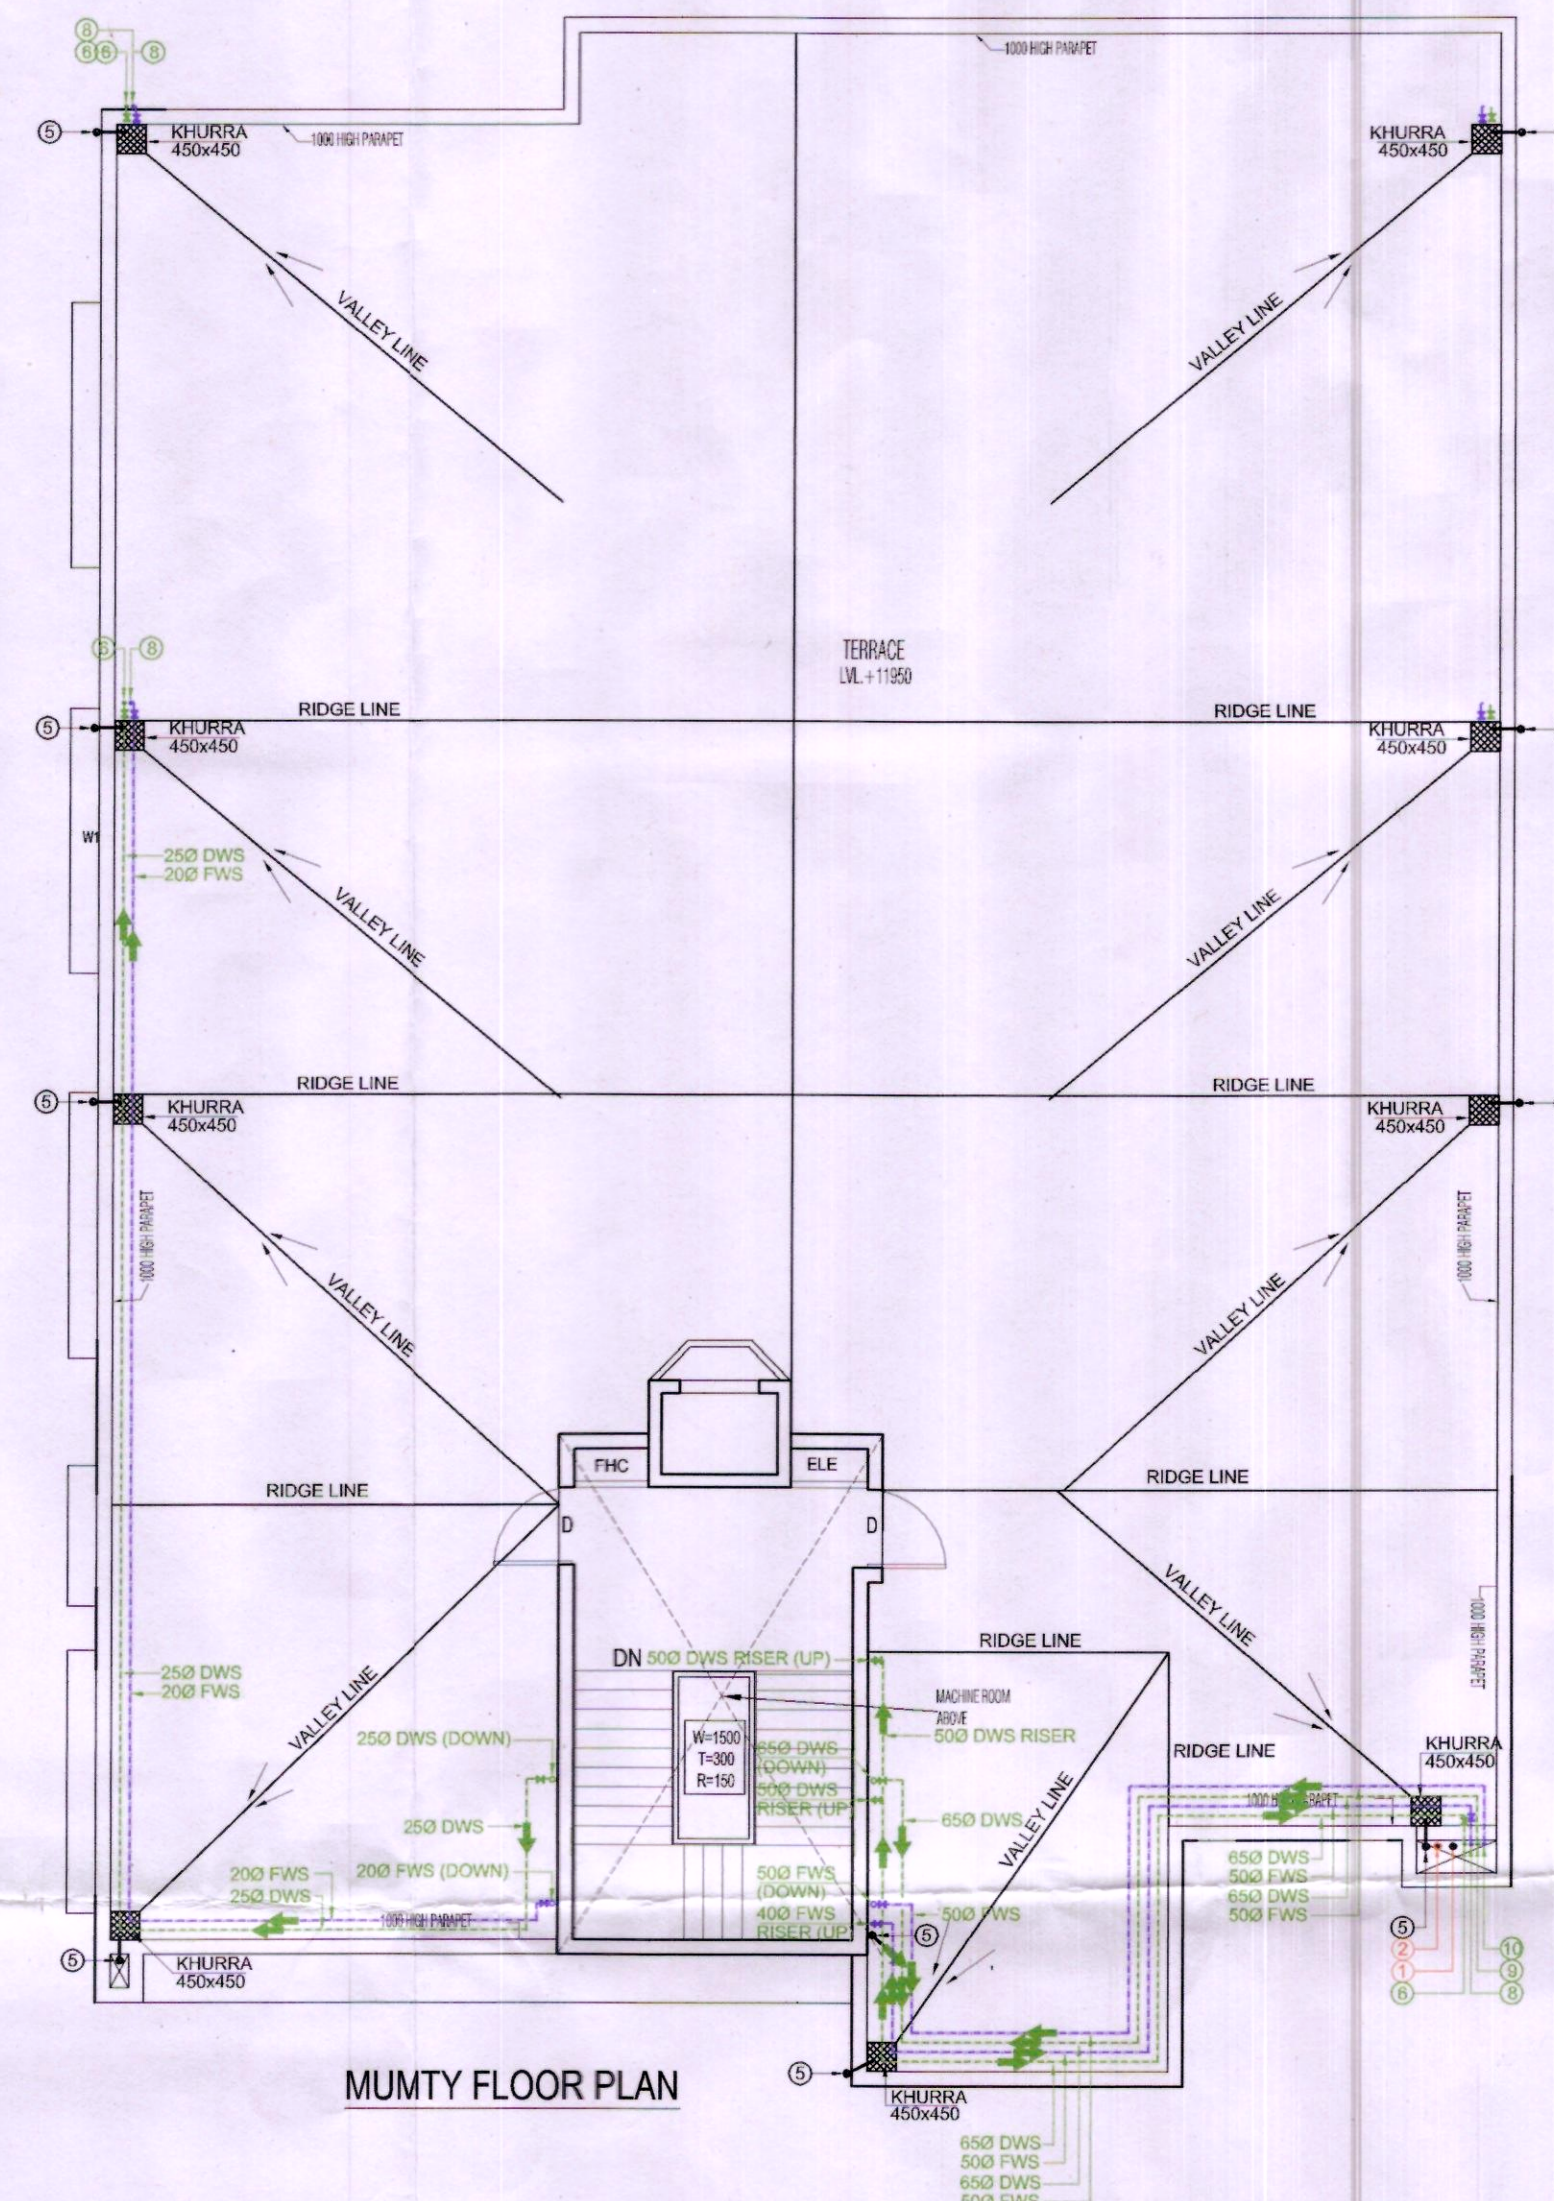

MUMTY FLOOR PLAN

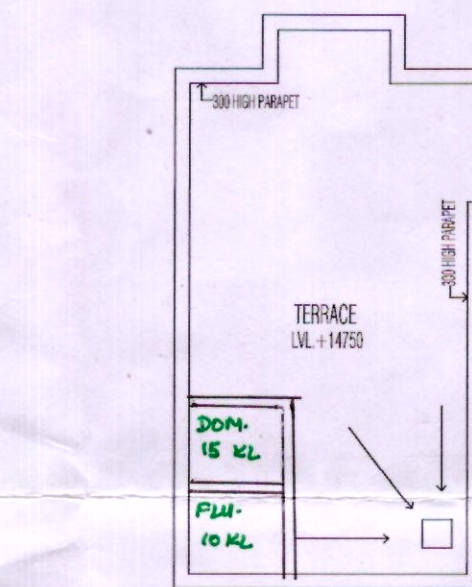


MUMTY & M/C ROOM TERRACE PLAN

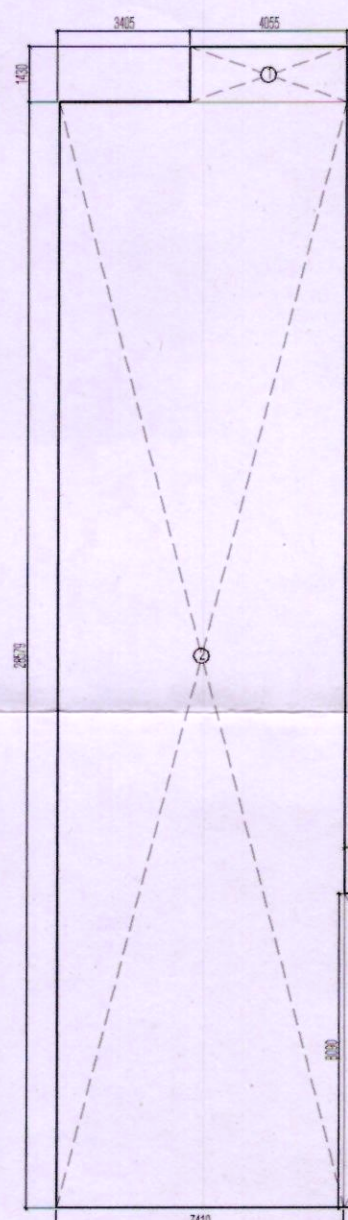


BASEMENT FLOOR AREA DIAGRAM

BASEMENT FLOOR AREA CALCULATION						
PART	DESCRIPTION			NO.	TOTAL AREA (SQMT.)	
1	4.055	X	1.430	X	1	5.799
2	28.579	X	7.410	X	1	211.770
3	2.200	X	0.820	X	1	1.804
4	4.755	X	8.090	X	1	38.468
5	4.655	X	7.460	X	1	34.726
6	5.110	X	2.185	X	1	11.165
7	5.080	X	5.640	X	1	28.651
TOTAL (D1)						332.384

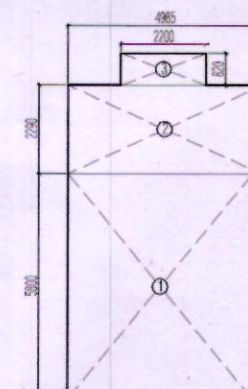

MUMTY AREA DIAGRAM

MUMTY AREA CALCULATION						
PART	DESCRIPTION			NO.	TOTAL AREA (SQMT.)	
1	2.200	X	0.820	X	1	1.804
2	4.985	X	2.290	X	1	11.416
3	4.755	X	5.800	X	1	27.579
TOTAL MUMTY AREA (NON F.A.R.)						40.799

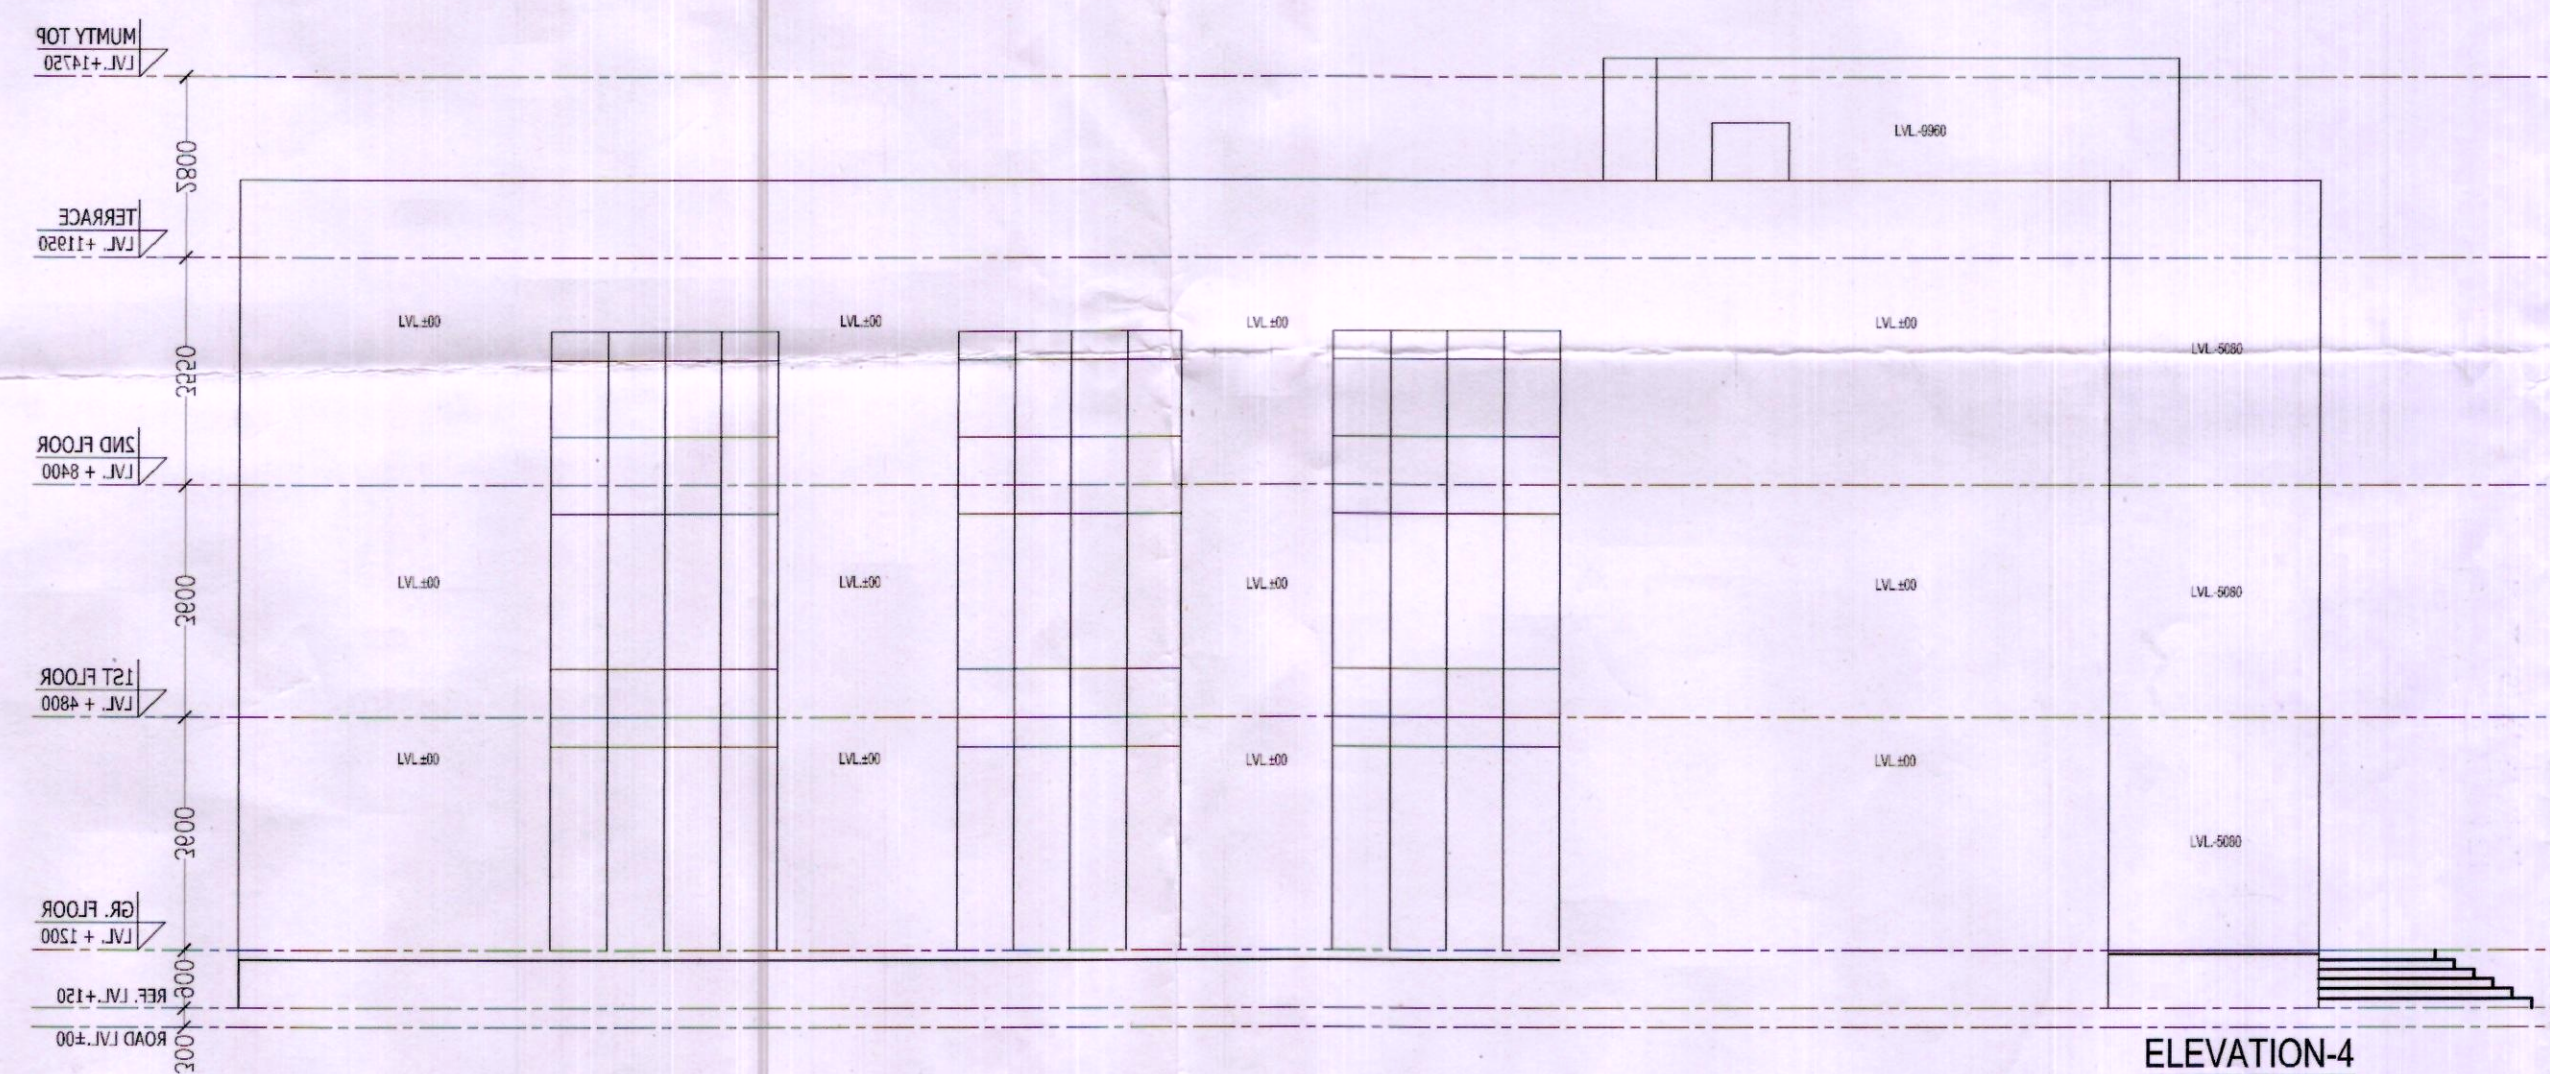

ELEVATION-4

Architect (HQ) S.P. (HQ) Member Secretary B.P.C. S.P. (HQ) Member B.P.C. C.T.P. (HQ) Chairman B.P.C.

Checked and found ok for Public Health (Internal) Service only subject to comments in forwarding letter No. 12648/19/9/17 Dated 19/9/17

Superintending Engineer (B.C.) UDA, Panchnagar

LEGEND	
①	110 OD UPVC (SWR) SOIL & VENT PIPE
②	110 OD UPVC (SWR) WASTE & VENT PIPE
③	110 OD UPVC (SWR) RAIN WATER PIPE
④	DOMESTIC WATER SUPPLY ON TAKE
⑤	FLUSHING WATER SUPPLY ON TAKE
⑥	DOMESTIC WATER SUPPLY RISER
⑦	FLUSHING WATER SUPPLY RISER
FT	FLOOR TRAP
FD	FLOOR DRAIN
FCO	FLOOR CLEAN OUT
COP	CLEAN OUT PLUG
KH	KHURRA 450x450
MH	MANHOLE

SR.NO.	NAME	SIZE	CILL LVL.	LINTEL LVL.
1.	ED	2000 x 2700	±00	+2700
2.	D	1200 X 2100	±00	+2100
3.	D1	1000 X 2100	±00	+2100
4.	D2	900 X 2100	±00	+2100
5.	D4	750 X 2100	±00	+2100
6.	W1	3500 X 1650	+800	+2450
7.	W2	1430 X 1650	+800	+2450
8.	W2	1430 X 1650	+800	+2450
9.	V	600X600	+1850	+2450
10.	DW1	4975X2700	±00	+2700
11.	DW2	4355X2700	±00	+2700

NOTES:-

1. ALL DIMENSIONS IN MM.

PROJECT:-

REVISED BUILDING PLAN OF GROUP HOUSING SCHEME LAND MEASURING 15.575 ACRES (LICENCE NO.71 OF 2008 DATED 25.03.2008) IN SECTOR -91, GURGAON MANESAR URBAN COMPLEX BEING DEVELOPED BY M/S JUBILANT SOFTWARES SERVICES PVT.LTD.

ARCHITECT:-

G.P. MATHUR AND ASSOCIATES (P) LTD. C-55, East Of Kailash, New Delhi-110065 T: 011-46599599 / F: 011-46599512 E: gpma@airtelmail.in / W: www.gpmindia.com

OWNERS SIGNATURE:-

For Jubilent Software Services Pvt. Ltd. *Wakats.* Authorised Signatory

ARCHITECT SIGNATURE:-

GIAN P. MATHUR ARCHITECT B. Arch., M.C.A. I.I.A. CA No. 80/5769

DRAWING TITLE:-

COMMUNITY BUILDING FLOOR PLANS & AREA CALCULATION

DATE:- JULY-2017

SCALE:- 1:120

SHEET NO.

24