




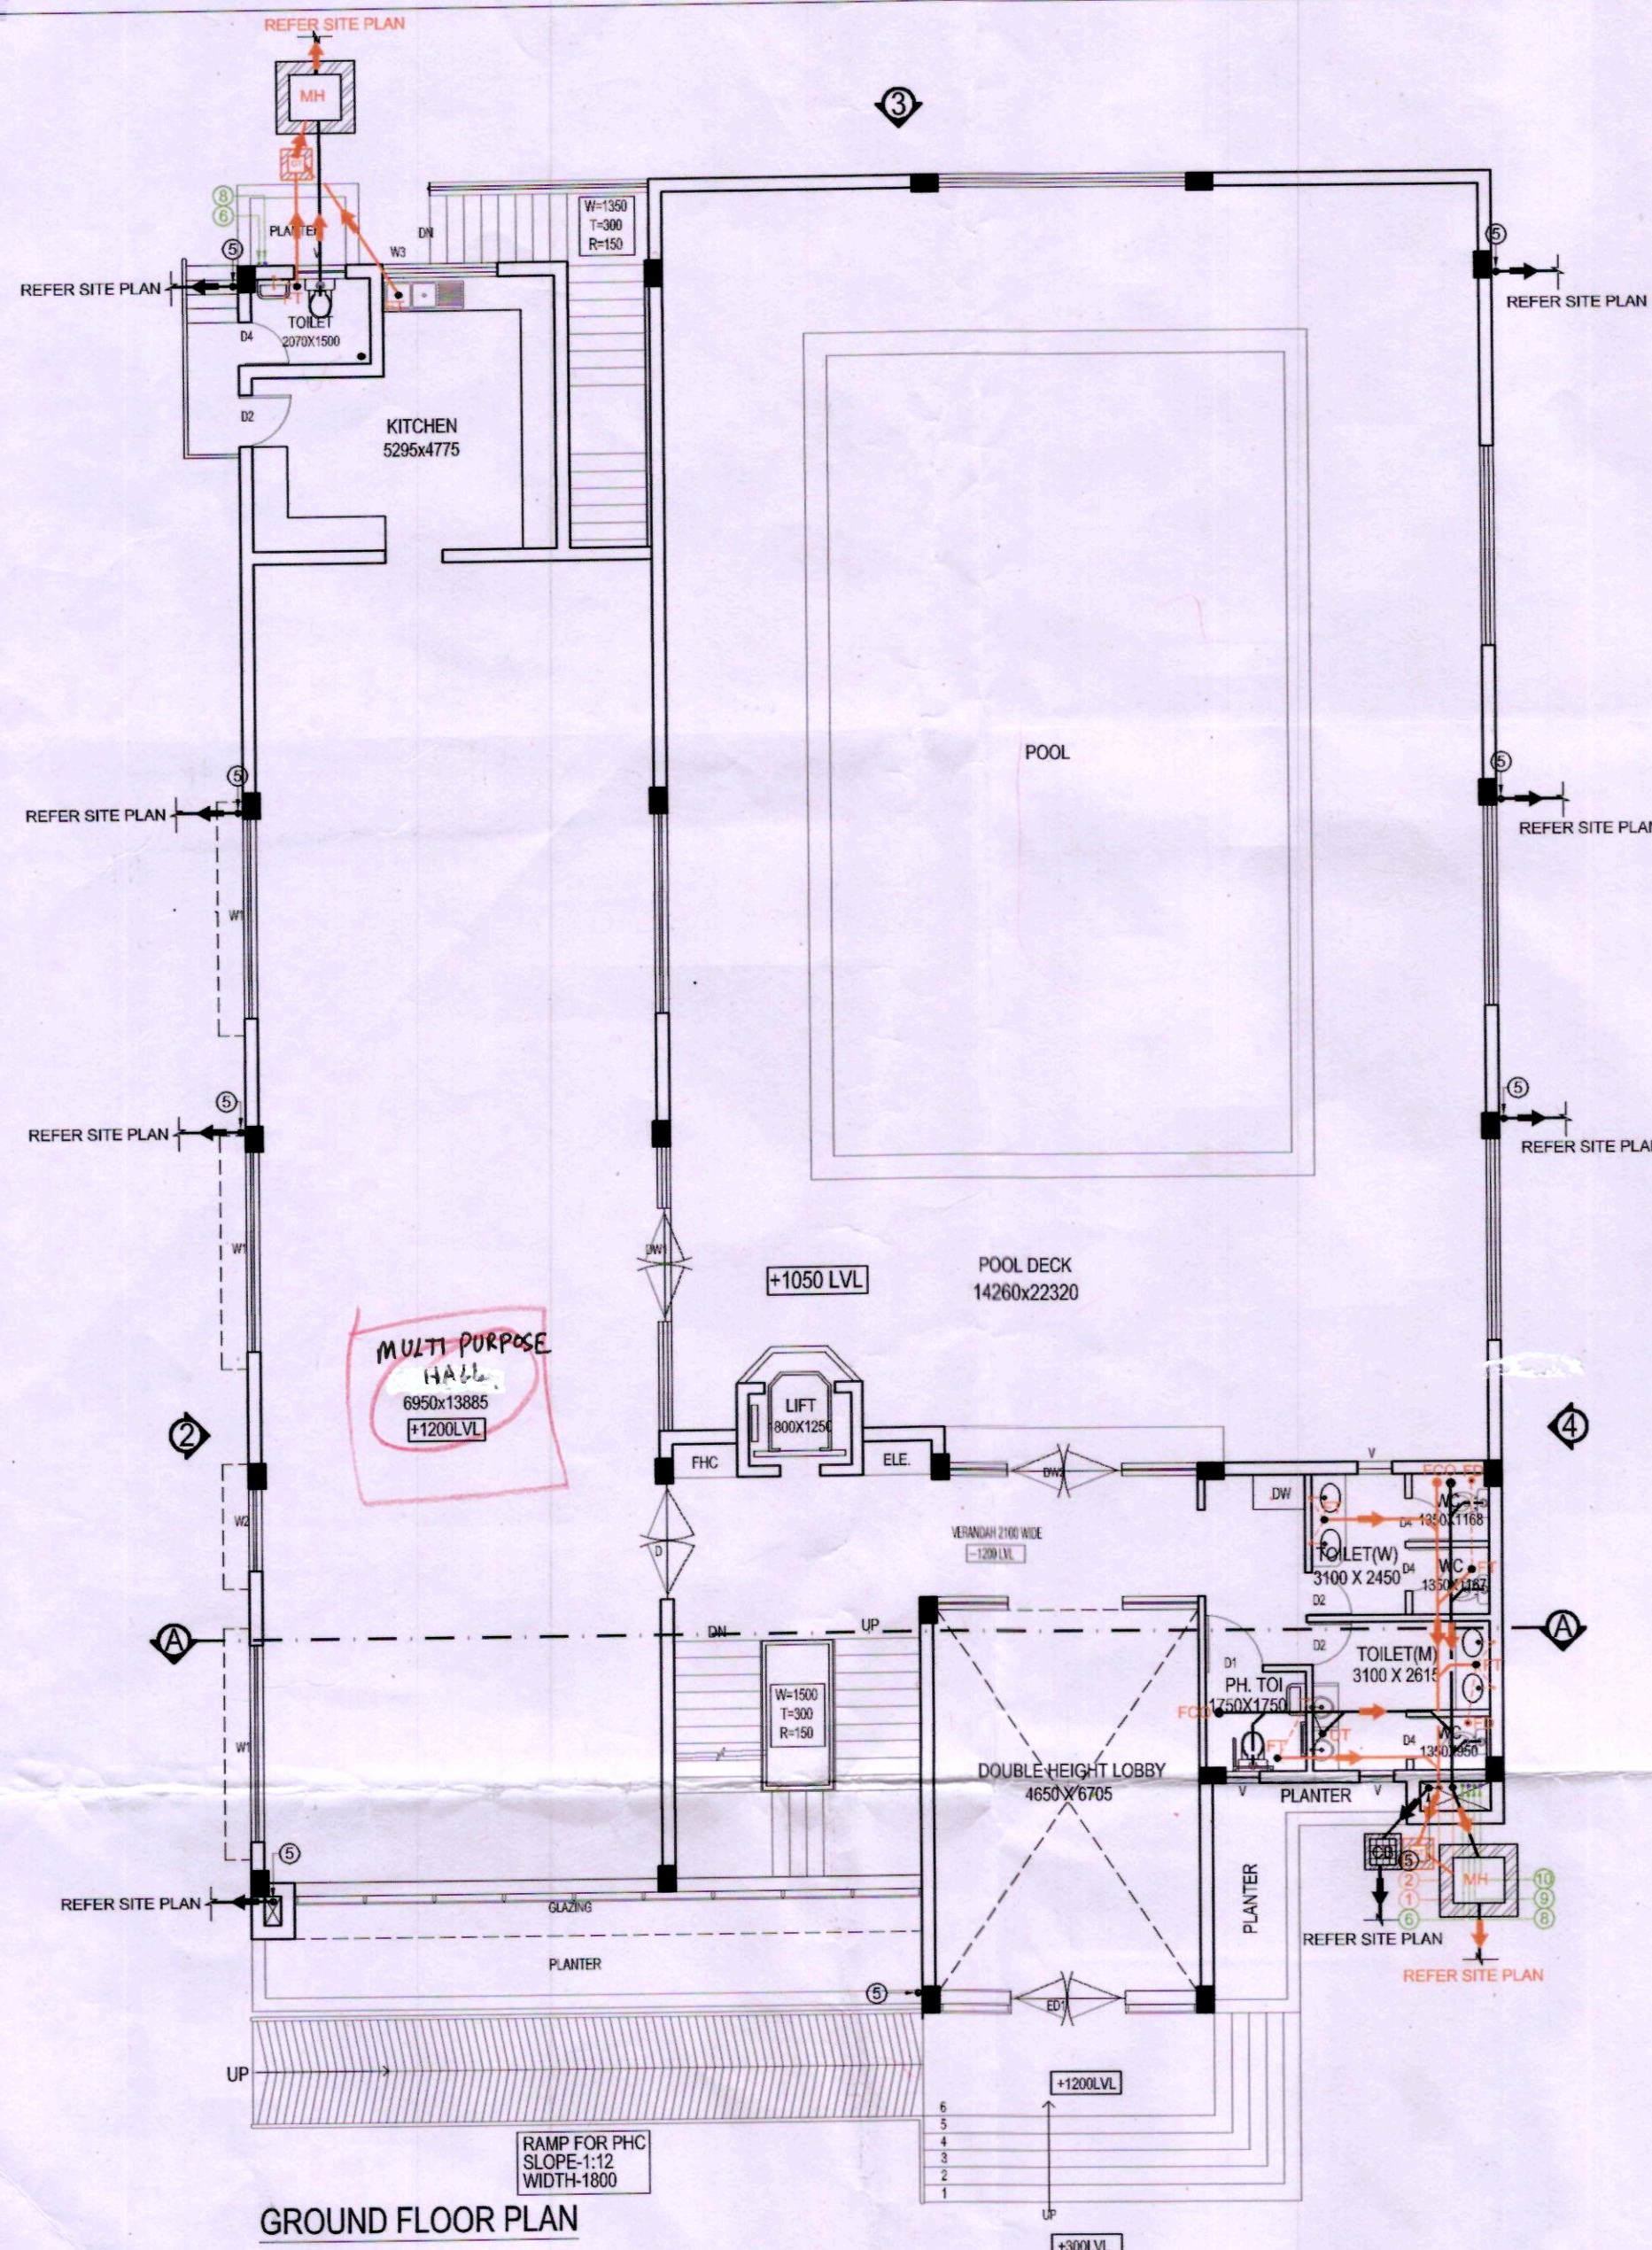


FIRST FLOOR PLAN

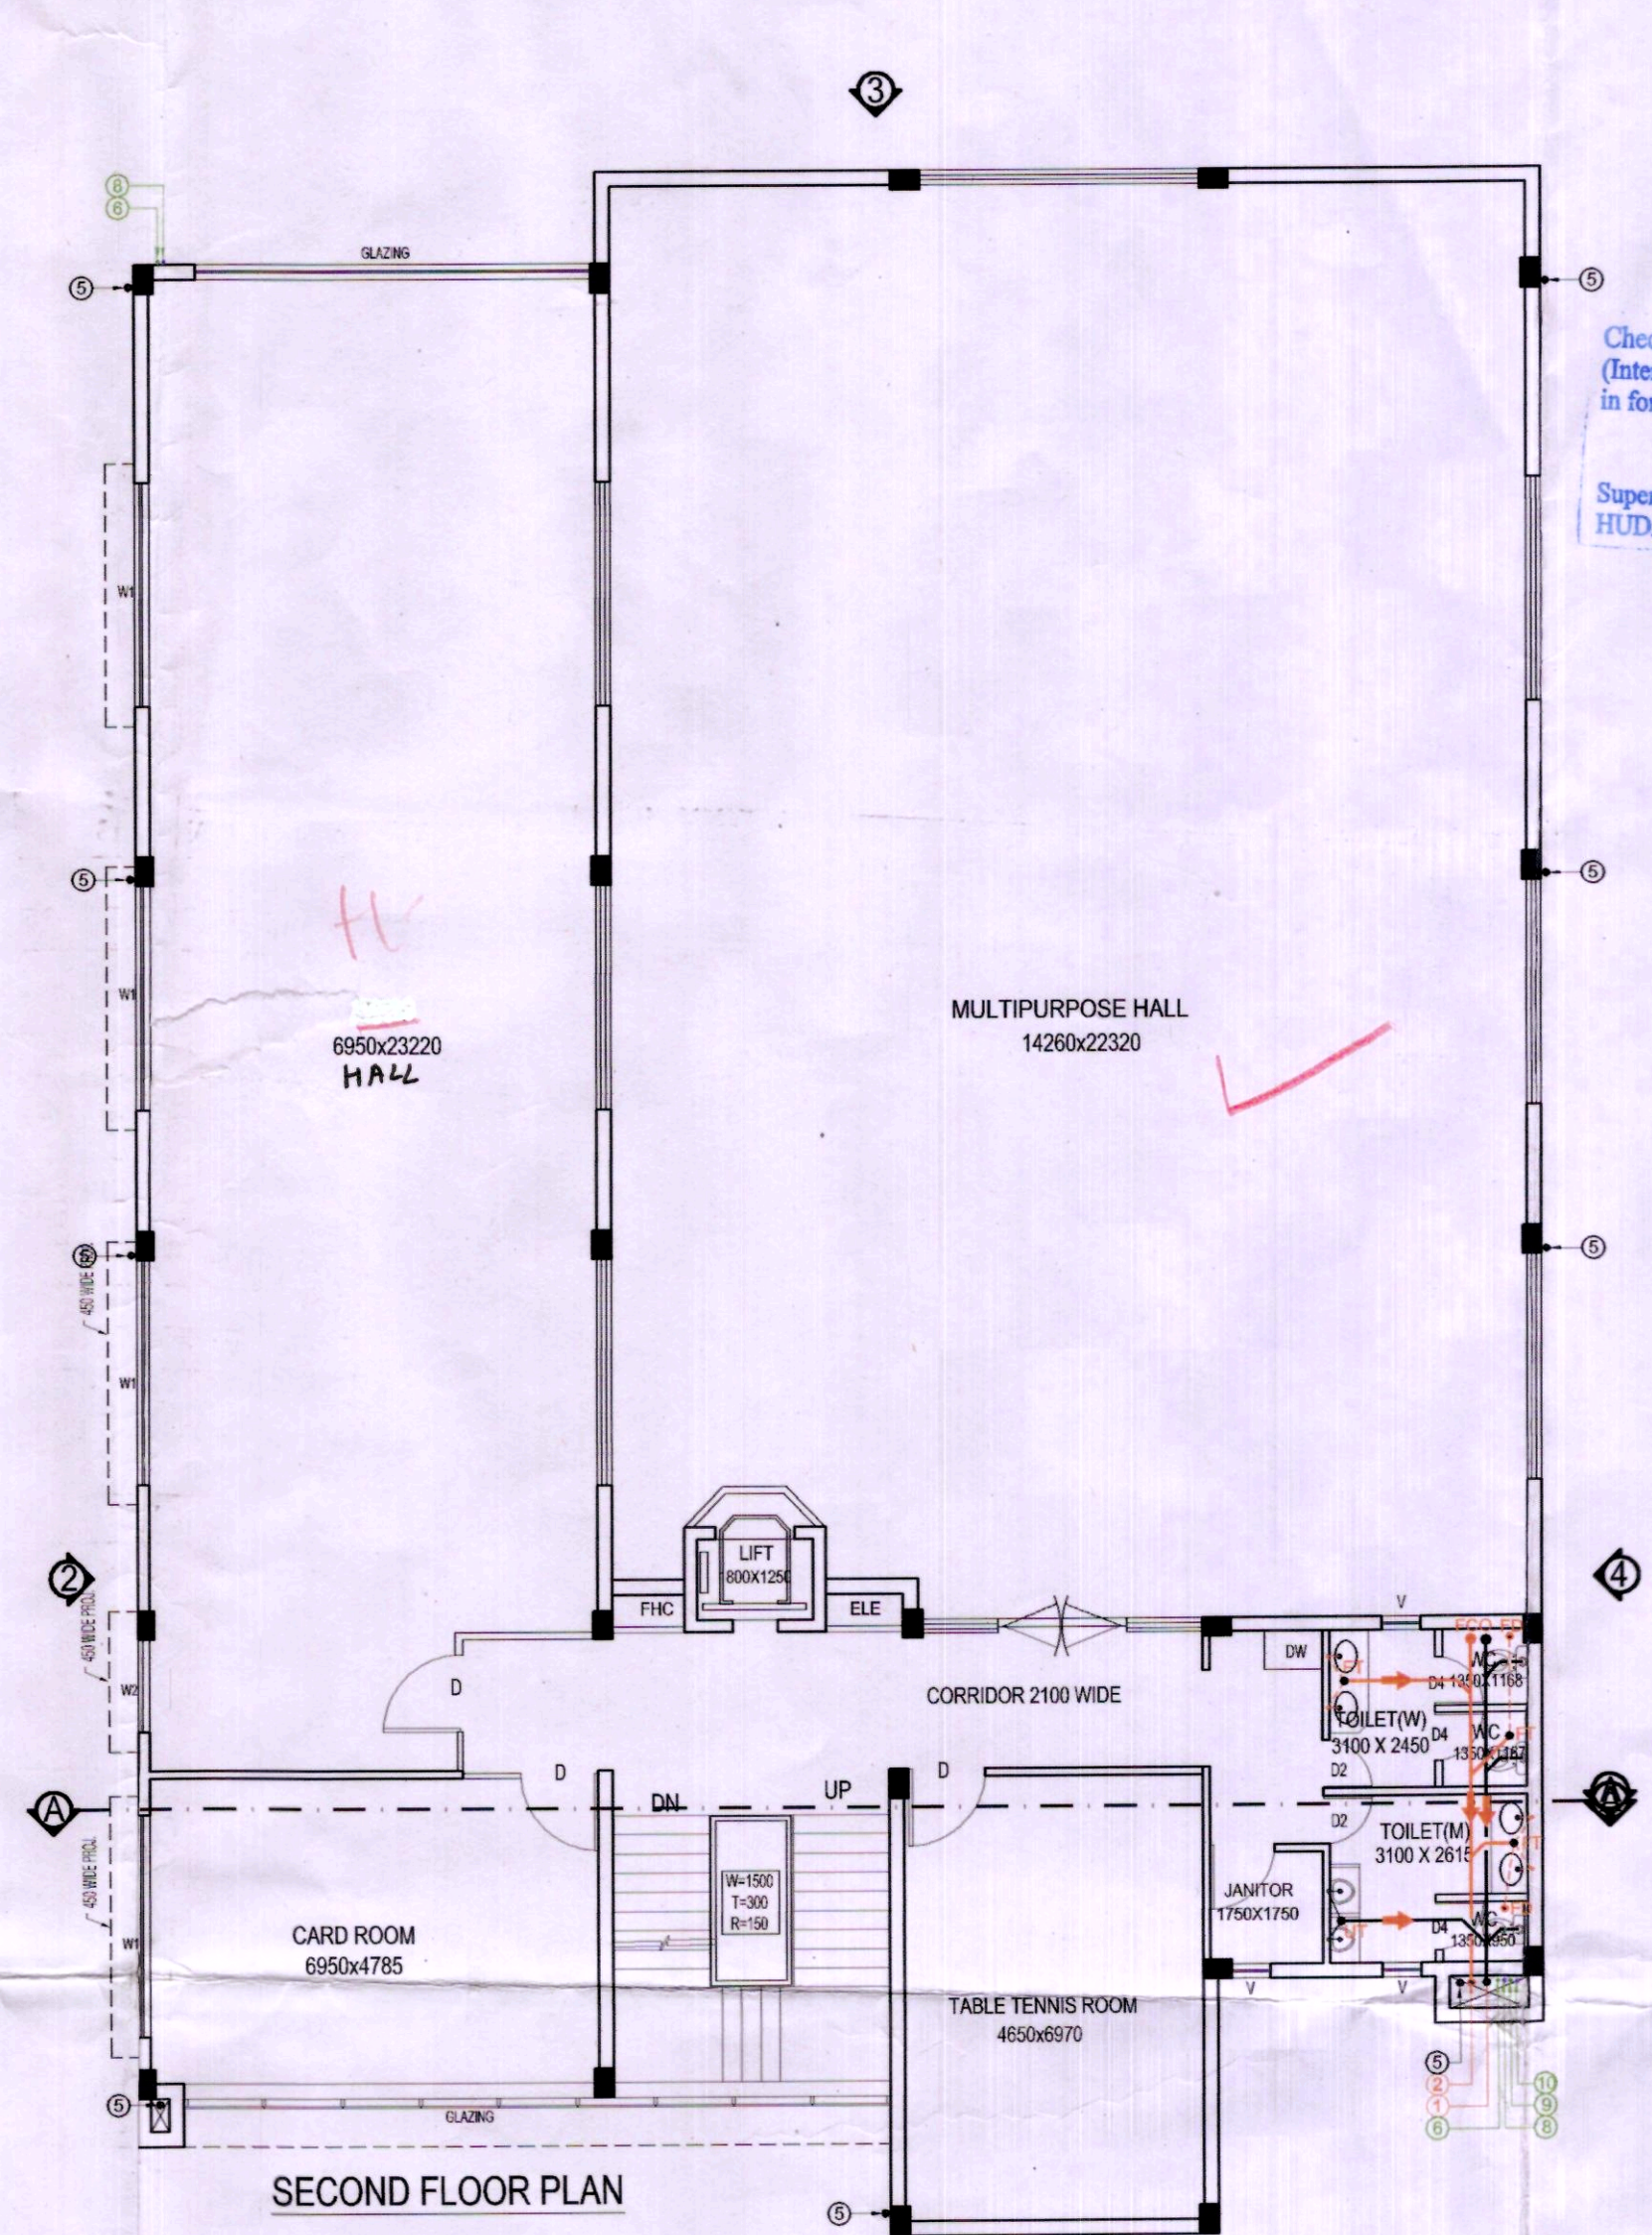


SECOND FLOOR PLAN

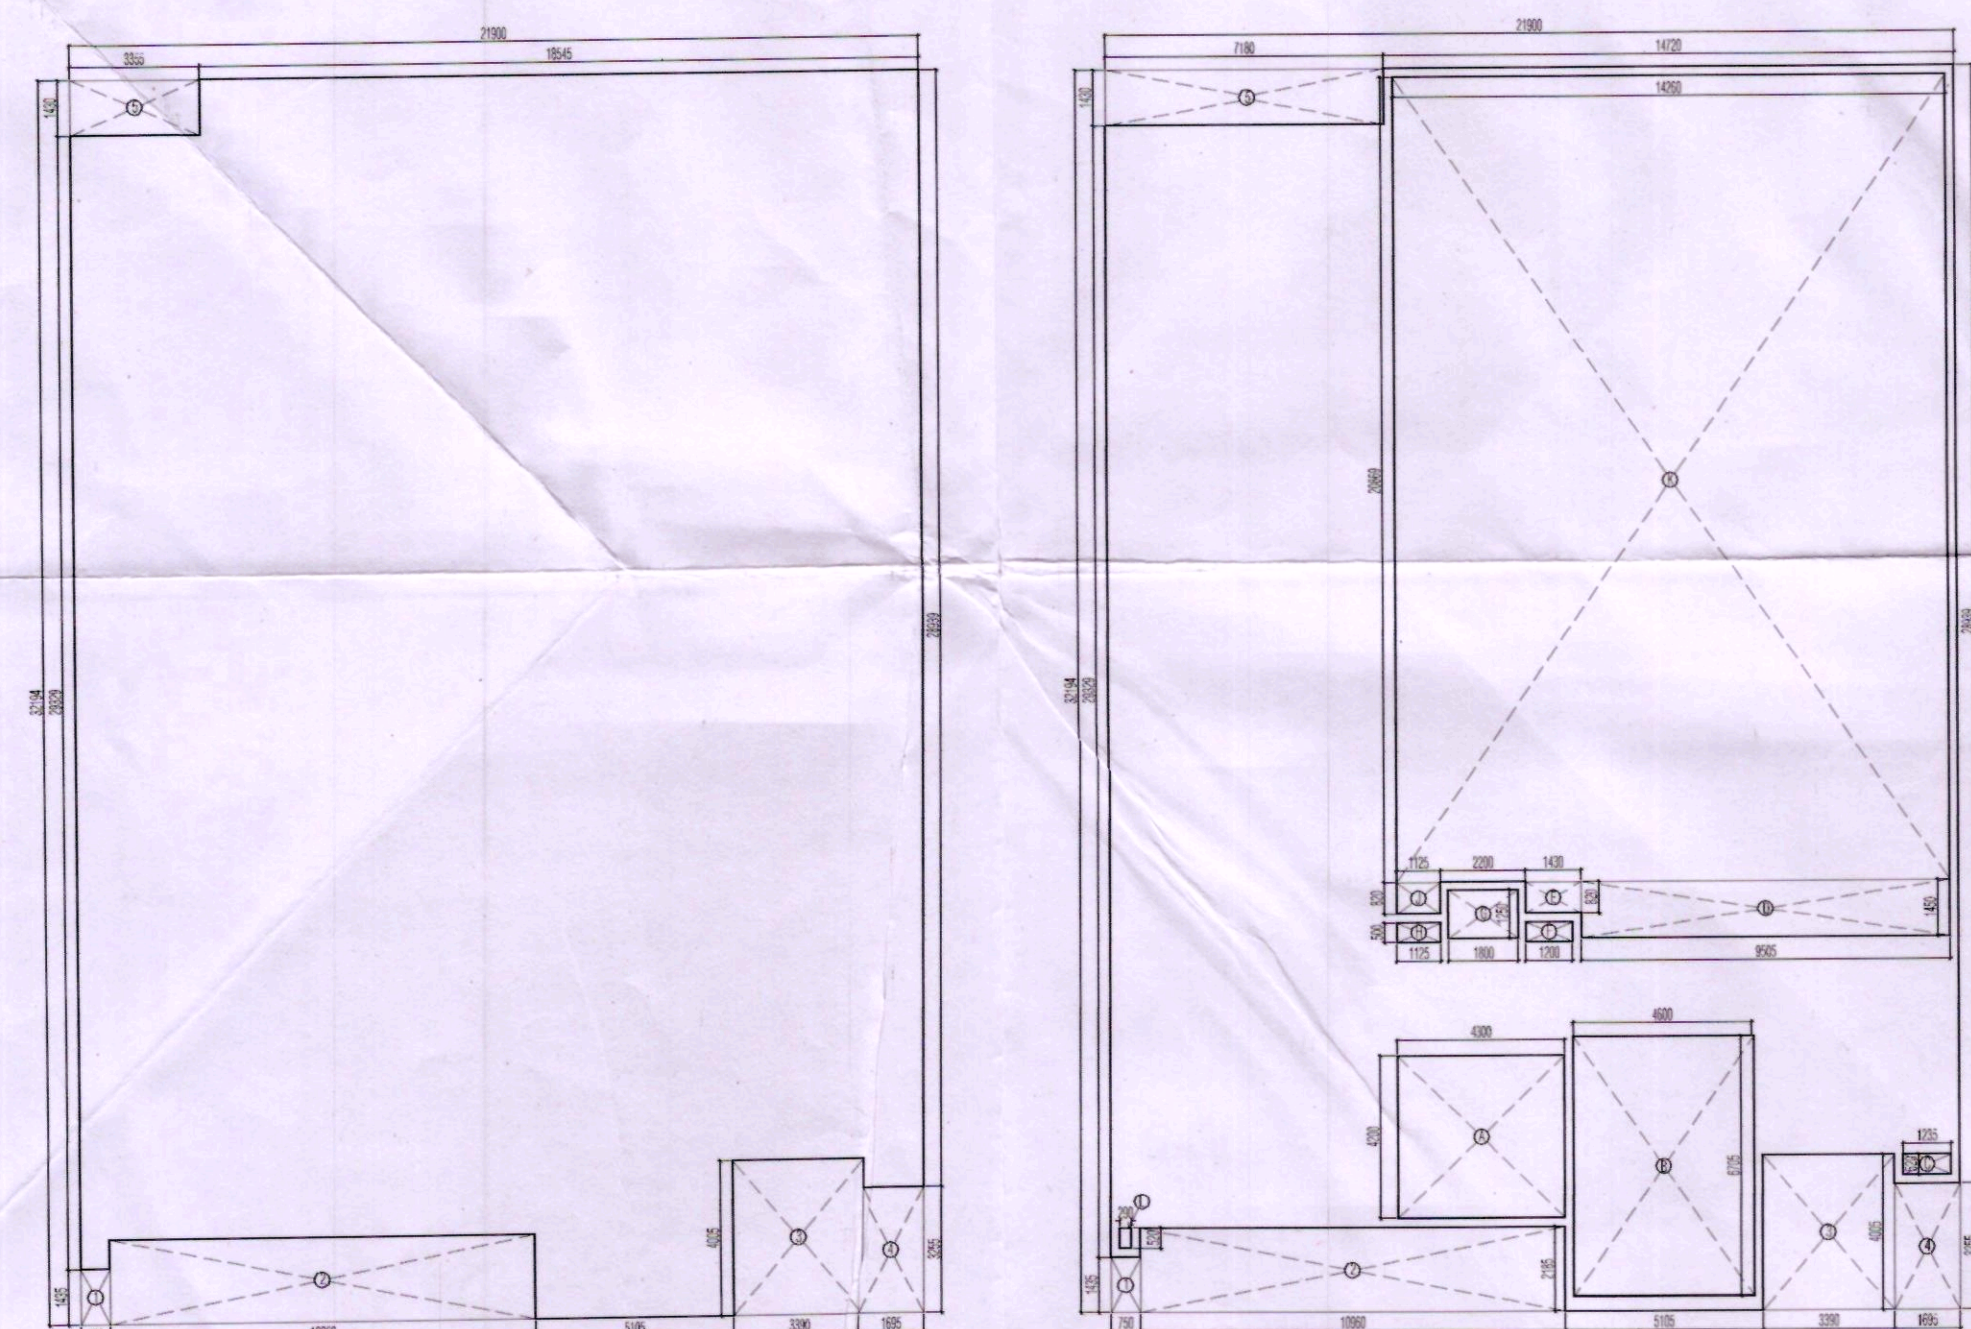

GROUND FLOOR AREA DIAGRAM

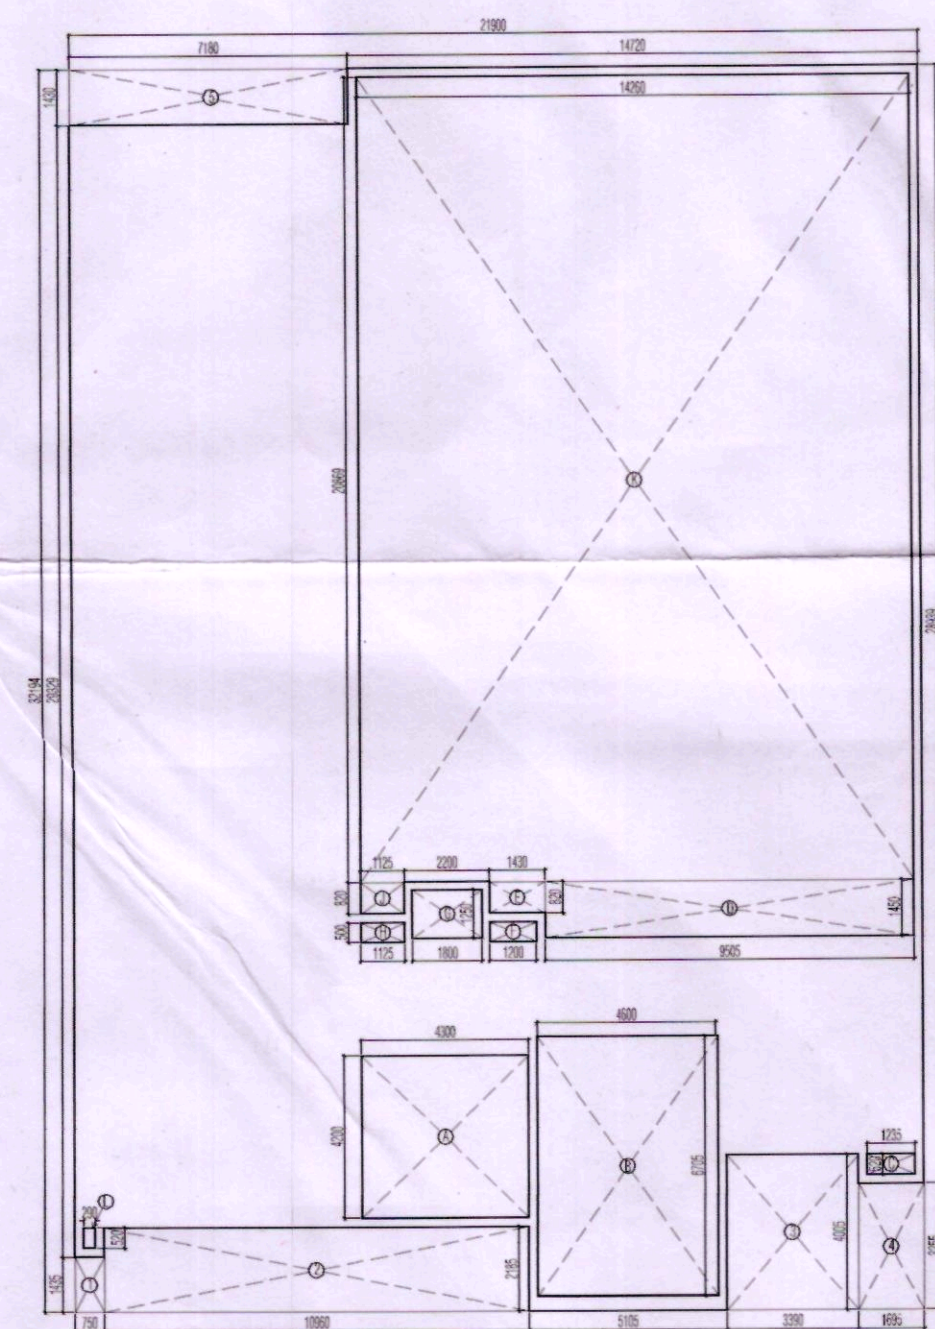

1ST FLOOR AREA DIAGRAM

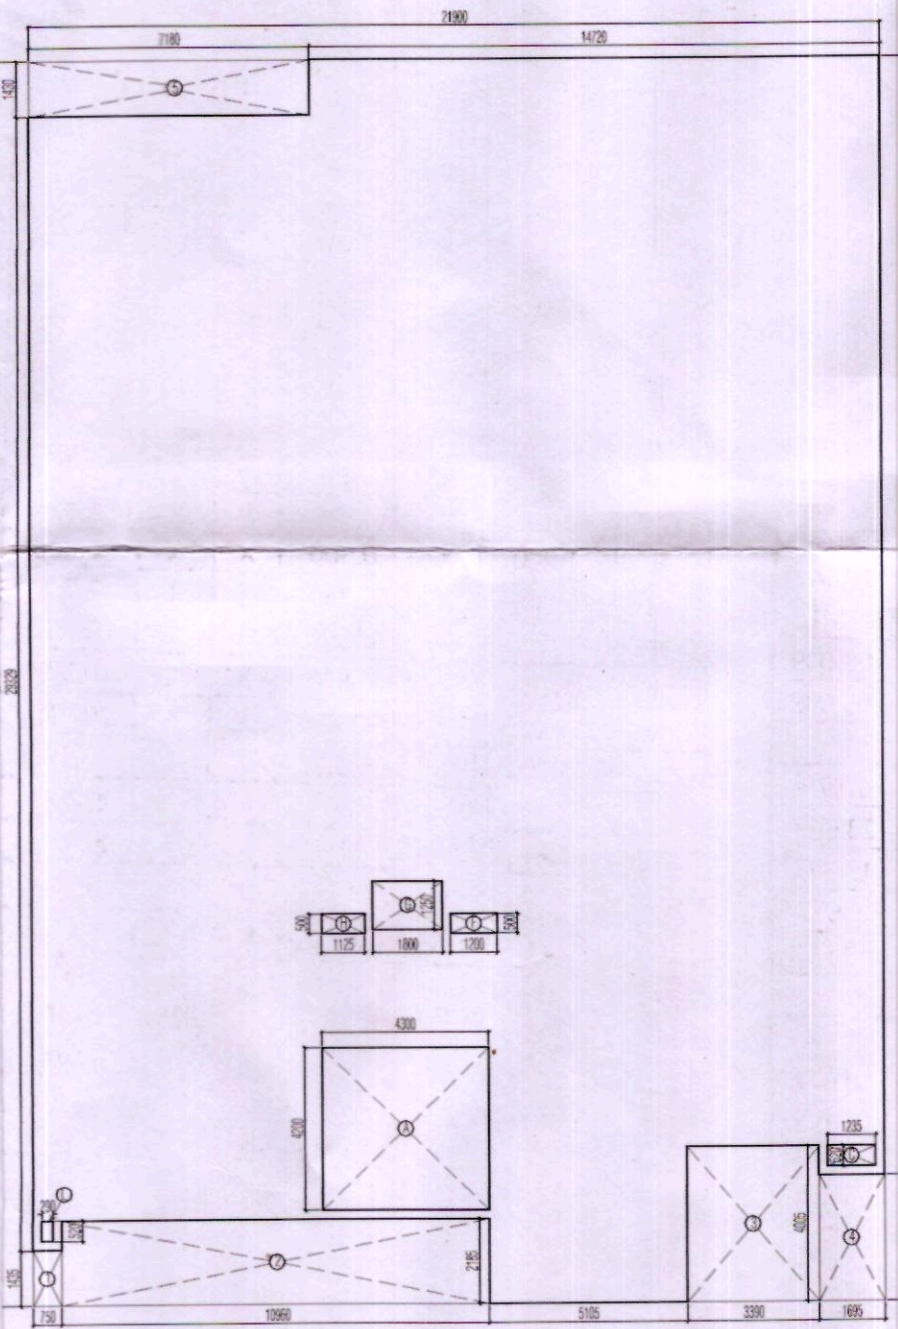

2ND FLOOR AREA DIAGRAM

GROUND FLOOR AREA CALCULATION				
PART	DESCRIPTION	NO.	TOTAL AREA (SQMT.)	
	21.90 x 32.19 x 1		705.049	
	TOTAL(A1)		705.049	
DEDUCTION				
1	0.750 X 1.435 X 1	1	1.076	
2	10.960 X 2.185 X 1	1	23.948	
3	3.390 X 4.005 X 1	1	13.577	
4	1.695 X 3.255 X 1	1	5.517	
5	3.355 X 1.430 X 1	1	4.798	
	TOTAL (D1)		48.916	
	NET AREA (A1-D1)		= 656.133	

SECOND FLOOR AREA CALCULATION				
PART	DESCRIPTION	NO.	TOTAL AREA (SQMT.)	
	21.90 x 32.19 x 1		705.049	
	TOTAL(A1)		705.049	
DEDUCTION				
1	0.750 X 1.435 X 1	1	1.076	
2	10.960 X 2.185 X 1	1	23.948	
3	3.390 X 4.005 X 1	1	13.577	
4	1.695 X 3.255 X 1	1	5.517	
5	7.180 X 1.430 X 1	1	10.267	
	TOTAL (D1)		54.385	
	NET AREA (A1-D1)		= 650.664	

FIRST FLOOR AREA CALCULATION				
PART	DESCRIPTION	NO.	TOTAL AREA (SQMT.)	
	21.90 x 32.19 x 1		705.049	
	TOTAL(A1)		705.049	
DEDUCTION				
1	0.750 X 1.435 X 1	1	1.076	
2	10.960 X 2.185 X 1	1	23.948	
3	3.390 X 4.005 X 1	1	13.577	
4	1.695 X 3.255 X 1	1	5.517	
5	7.180 X 1.430 X 1	1	10.267	
	TOTAL (D1)		54.385	
	NET AREA (A1-D1)		= 650.664	

STAIR CASE AREA (NON F.A.R.)				
PART	DESCRIPTION	NO.	TOTAL AREA (SQMT.)	
B	4.300 X 4.200 X 1	1	18.060	
	TOTAL STAIR CASE AREA (NON F.A.R.)		= 18.060	

SR.NO.	NAME	SIZE	CILL LVL.	LINTEL LVL.
1.	ED	2000 x 2700	±00	+2700
2.	D	1200 X 2100	±00	+2100
3.	D1	1000 X 2100	±00	+2100
4.	D2	900 X 2100	±00	+2100
5.	D4	750 X 2100	±00	+2100
6.	W1	3500 X 1650	+800	+2450
7.	W2	1430 X 1650	+800	+2450
8.	W2	1430 X 1650	+800	+2450
9.	V	600X600	+1850	+2450
10.	DW1	4975X2700	±00	+2700
11.	DW2	4355X2700	±00	+2700

NOTES:-
1. ALL DIMENSIONS IN MM.

PROJECT:-
REVISED BUILDING PLAN OF
GROUP HOUSING SCHEME LAND
MEASURING 15.575 ACRES
(LICENCE NO.71 OF 2008 DATED
25.03.2008) IN SECTOR -91,
GURGAON MANESAR URBAN
COMPLEX BEING DEVELOPED BY
M/S JUBILANT SOFTWARES
SERVICES PVT.LTD.

ARCHITECT:-
GIAN P. MATHUR AND ASSOCIATES (P) LTD.
C-55, East Of Kailash, New Delhi-110065
T: 011-46599599 / F: 011-46599512
E: gpmia@airtelmail.in / W: www.gpmindia.com

OWNERS SIGNATURE:-
ARCHITECT SIGNATURE:-
GIAN P. MATHUR
ARCHITECT
B. Arch., M.C.A. I.I.A.
CA No. 80/5769

DRAWING TITLE:-
COMMUNITY BUILDING
FLOOR PLANS & AREA CALCULATION

DATE:- JULY.-2017
SCALE:- 1:120
SHEET NO. 23

Architect (HQ)
Checked and found ok for Public Health
(Internal) Service only subject to comments in
in forwarding letter No. SE(HQ).....D.....
17/04/17
Superintending Engineer (HQ)
HUDA, Panchsila
LEGEND
110 OD UPVC (SWR) SOIL & WASTE PIPE
110 OD UPVC (SWR) WASTE & VENT PIPE
110 OD UPVC (SWR) RAIN WATER PIPE
DOMESTIC WATER SUPPLY DN TAKE
FLUSHING WATER SUPPLY DN TAKE
DOMESTIC WATER SUPPLY RISER
FLUSHING WATER SUPPLY RISER
FLOOR TRAP
FLOOR DRAIN
FLOOR CLEAN OUT
FLOOR CLEAN OUT
CLEAN OUT PLUG
KH KHURRA 450x450
MH MANHOLE