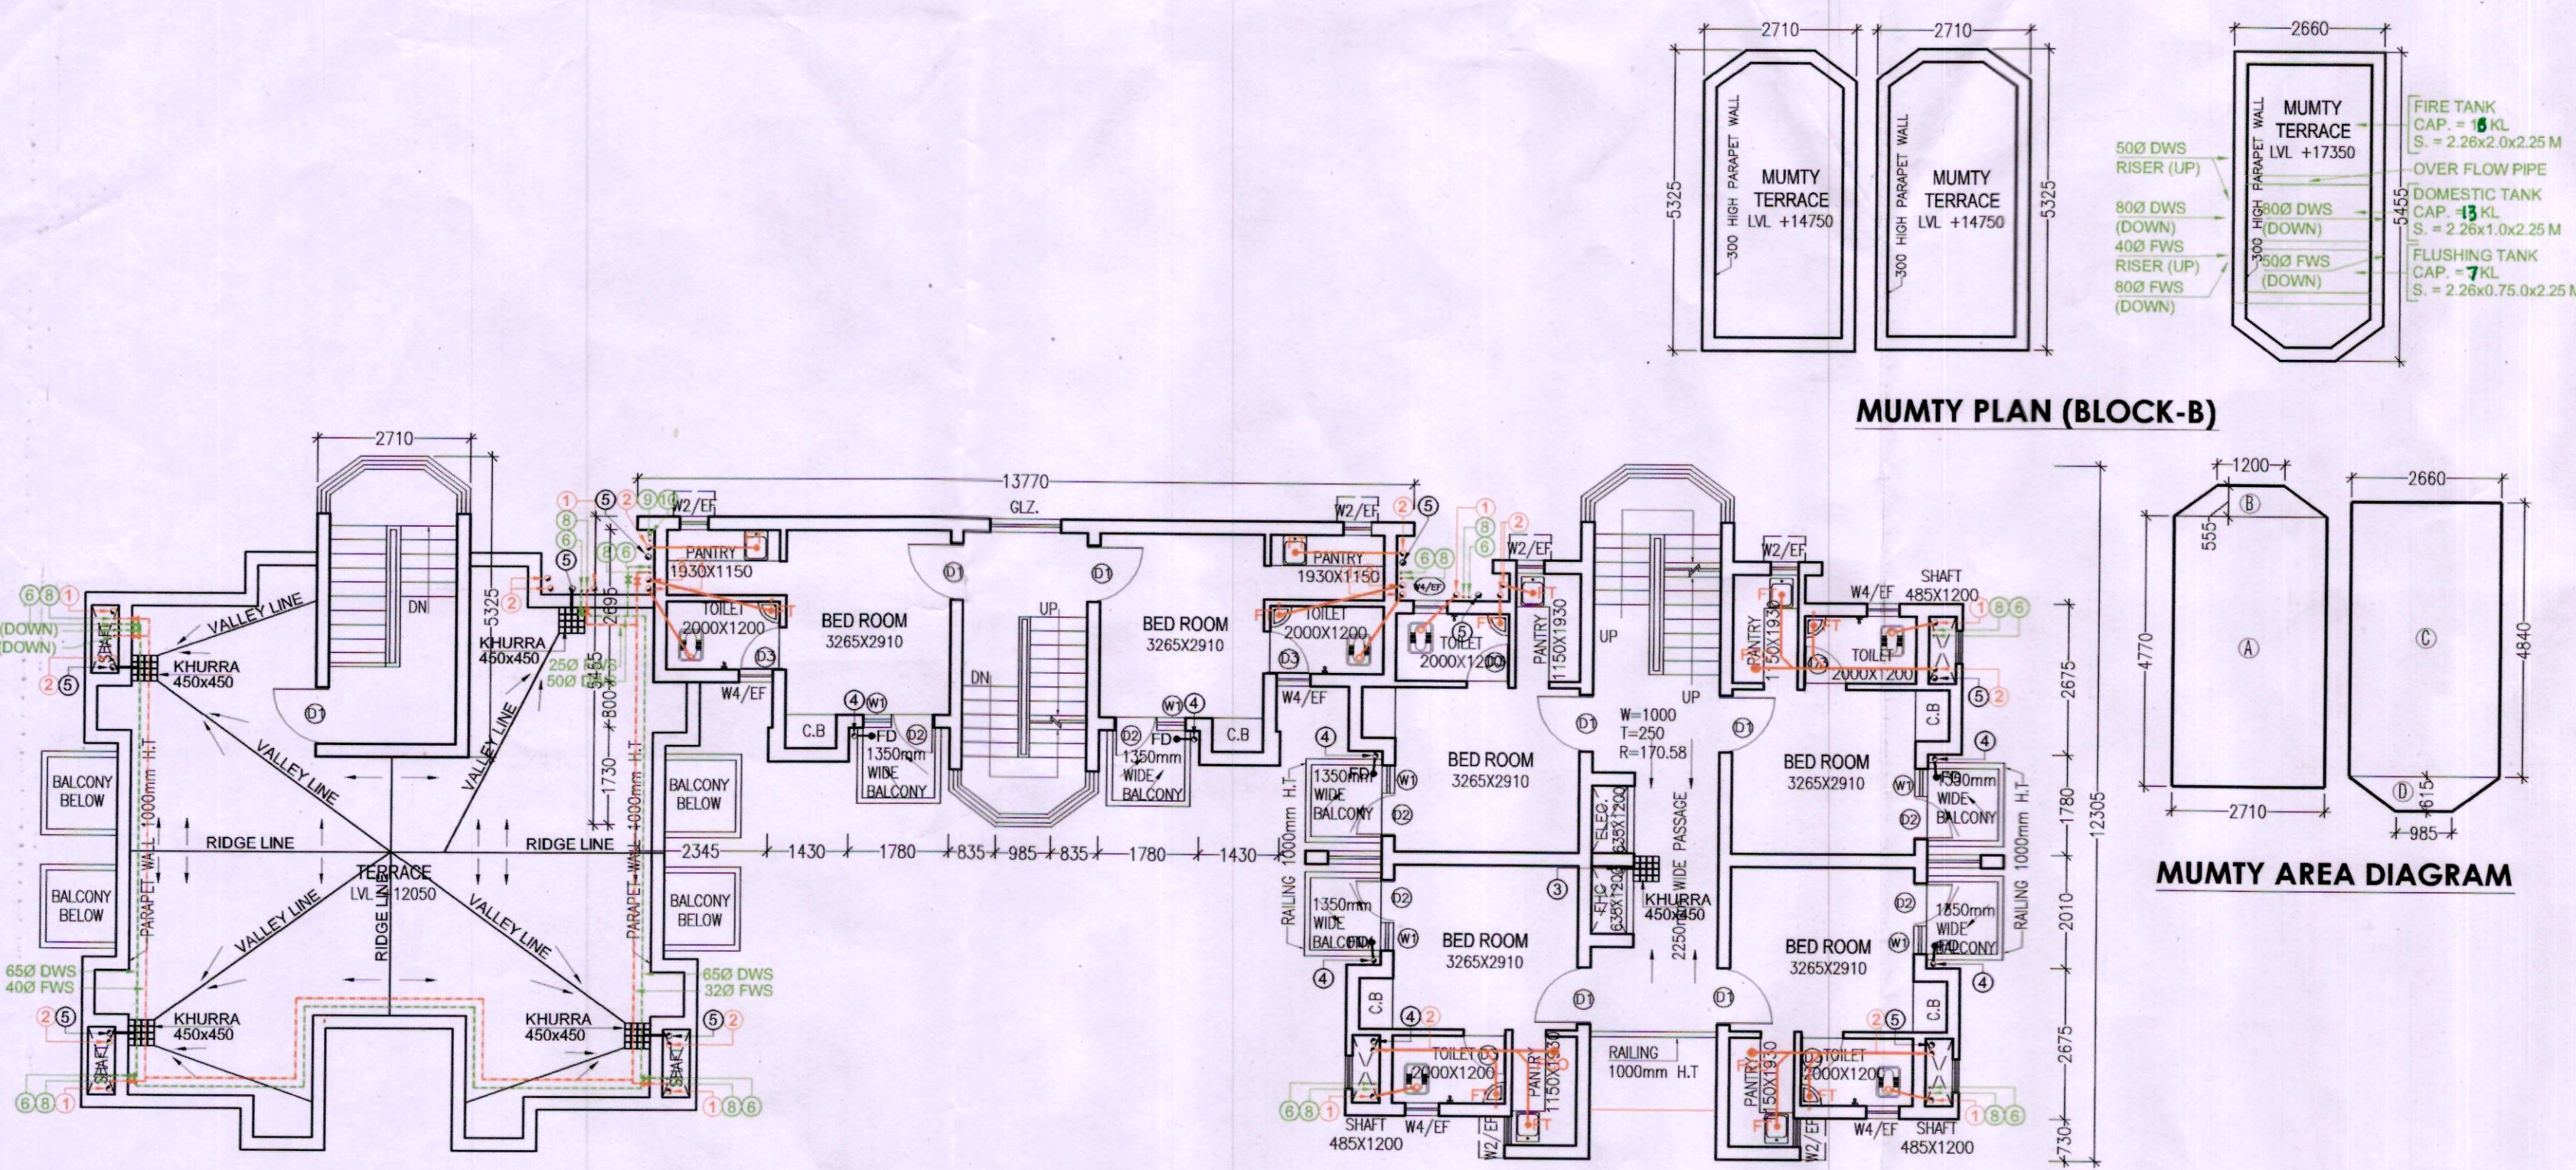


GROUND FLOOR AREA CALCULATION						
PART	CALCULATION		NO.	TOTAL AREA (SQ.MT.)		
	34.810	12.305				
	DEDUCTION					
1	13.770	1.051	X	1	14.821	
2	14.400	1.285	X	2	3.988	
3	1.500	1.150	X	2	3.900	
4	0.930	0.500	X	4	0.860	
5	1.760	0.750	X	1	30.120	
6	0.555	0.755	X 0.5	X	0.838	
7	3.280	2.435	X	2	15.974	
8	0.470	2.675	X	2	2.034	
9	3.780	2.380	X	2	7.280	
10	1.350	2.030	X	2	4.713	
11	0.750	2.675	X	2	4.043	
12	1.530	0.790	X	2	5.527	
13	2.270	1.360	X	2	3.770	
14	2.830	0.790	X	2	4.132	
15	15.510	3.405	X	1	39.192	
16	32.710	1.630	X	1	22.604	
17	0.835	1.225-0.692	X	0.60	0.900	
18	1.880	2.340	X	2	1.532	
19	1.895	1.240	X	2	8.390	
20	0.790	1.530	X	2	6.935	
21	0.600	0.780	X	2	2.136	
22	1.215	1.000	X	2	1.458	
24	1.985	1.000	X	2	2.096	
	TOTAL AREA				179.895	
TOTAL GROUND FLOOR AREA					= 254.402	

PART. 151 TO 3RD FLOOR AREA CALCULATION					
ITEM	CALCULATION	X	NO.	TOTAL AREA (SQM.)	
	34.810	X	1	428.37	
DEDUCTION					
1	13.770	X	1	14.372	
2	1.400	X	2	3.550	
3	1.700	X	2	3.900	
4	1.500	X	2	3.000	
5	1.565	X	2	3.130	
6	0.555	X	0.5	0.488	
7	3.280	X	2	15.574	
8	0.950	X	2	4.010	
9	1.350	X	2	7.200	
10	1.350	X	2	7.200	
11	0.850	X	2	4.010	
12	5.880	X	2	22.720	
13	2.250	X	2	9.720	
14	2.830	X	2	4.132	
15	0.950	X	2	1.182	
16	12.710	X	1	27.624	
17	0.985	X	1	0.601	
18	0.950 X 1.016+0.012	X	2	4.010	
19	1.780	X	2	8.330	
20	1.895	X	2	6.595	
21	0.750	X	2	2.265	
22	0.750	X	2	2.265	
23	1.215	X	2	4.558	
24	1.285	X	2	6.056	
25	0.485	X	2	0.970	
26	0.635	X	2	1.048	
27	0.635	X	2	1.048	
28	2.250	X	2	10.755	
29	0.950	X	2	4.010	
30	0.950	X	0.5	0.523	
31	1.060	X	2	2.922	
32	2.200	X	1	5.005	
33	0.950	X	2	4.010	
34	1.525	X	0.5	2.763	
35	0.835	X	2	1.418	
TOTAL AREA				2008.808	
TOTAL AREA				= 223.229	

4TH FLOOR AREA CALCULATION									
PART	CALCULATION					NO.	TOTAL AREA (SQ.MT.)		
	24.200	X	12.305	X	1			1	
REDUCTION									
1	13.770	X	1.650	X	X	1	14.527		
2	1.400	X	1.205	X	X	1	2.900		
3	1.700	X	1.150	X	X	1	1.965		
4	1.700	X	0.500	X	X	1	0.850		
5	1.565	X	1.705	X	X	1	2.667		
6	0.735	X	0.555	X	0.5	2	0.415		
7	0.735	X	2.435	X	X	1	1.815		
8	0.750	X	2.675	X	X	1	2.005		
9	1.350	X	1.780	X	X	1	2.403		
10	1.350	X	2.030	X	X	1	2.715		
11	0.750	X	2.675	X	X	1	2.005		
12	3.580	X	0.750	X	X	1	2.613		
13	3.250	X	1.160	X	X	1	2.655		
14	2.830	X	0.730	X	X	1	2.663		
15	12.640	X	1.620	X	X	1	48.039		
16	0.750	X	1.780	X	X	1	2.005		
17	0.085	X	0.435	X	X	1	0.061		
18	0.835	X	1.225	X	0.5	2	0.532		
19	1.730	X	1.160	X	X	1	2.130		
20	1.895	X	1.740	X	X	1	3.492		
21	0.750	X	1.510	X	X	1	1.133		
22	0.600	X	1.780	X	X	1	1.068		
23	1.215	X	0.600	X	X	1	0.729		
24	1.295	X	0.800	X	X	1	1.108		
25	3.375	X	0.600	X	X	1	6.000		
26	2.540	X	0.600	X	X	1	1.407		
27	2.415	X	0.800	X	X	1	1.992		
28	0.900	X	2.695	X	X	1	0.809		
A	0.485	X	1.200	X	X	1	1.546		
B	0.305	X	1.200	X	X	1	0.724		
C	2.250	X	0.500	X	X	1	3.419		
D	2.250	X	1.015	X	X	1	2.139		
E	1.000	X	0.485	X	0.5	1	0.857		
F	1.000	X	0.485	X	X	1	0.857		
G	2.200	X	2.275	X	X	1	5.105		
H	0.575	X	0.500	X	X	1	0.288		
I	0.575	X	0.500	X	0.5	1	0.203		
J	0.835	X	0.500	X	X	1	0.418		
TOTAL AREA		TOTAL AREA		TOTAL AREA		= 133.227			

GROUND COVERAGE		=	254.402	SQMT.
TOTAL COVERED AREA IN F.A.R.				
FLOOR		AREA		
GROUND FLOOR	254.402	X	1	254.402 SQMT.
TYPICAL 1ST TO 3RD FLOOR	233.130	X	3	699.388 SQMT.
4TH FLOOR PLAN	133.277	X	1	133.277 SQMT.
TOTAL COVERED AREA IN F.A.R.		INTERNAL	1087.067	SQMT.
MUMITY AREA		W	1087.067	SQMT.
TOTAL BUILDUP AREA		IN FORWARD	1087.067	SQMT.

Superintending Engineer (HO)

MUMTY AREA CALCULATION						
TUDA, Panchkula						
PART	CALCULATION				NO.	TOTAL AREA (SQM.T)
A	2.710	X	4.770	X	2	25.853
B	1.200+2.710/2	X	0.555	X	2	2.170
C	2.660	X	4.840	X	1	12.874
D	2.660+0.985/2	X	0.615	X	1	1.121
TOTAL MUMTY AREA						42.019

LEGEND	
①	110 OD uPVC (SWR) SOIL & VENT PIPE
②	110 OD uPVC (SWR) WASTE & VENT PIPE
③	90 OD uPVC (SWR) RAIN WATER PIPE
④	110 OD uPVC (SWR) RAIN WATER PIPE
⑤	DOMESTIC WATER SUPPLY ON TAKE
⑥	FLUSHING WATER SUPPLY ON TAKE
⑦	DOMESTIC WATER SUPPLY RISER
⑧	FLUSHING WATER SUPPLY RISER
FT	FLOOR TRAP
FD	FLOOR DRAIN
FCO	FLOOR CLEAN OUT
COP	CLEAN OUT PLUG
KH	KHURJA 450x450
MH	MANHOLE

DOOR SCHEDULE:				
TYPE	OPENING SIZE	CHILL LVL.	LIMIT LVL.	LOCATION
DW1	1400x2150	+00/90	2150	BALCONY
D1	1000x2150	+00	2150	ENTRY
D2	750x2150	+00	2150	BALCONY - GLAZED DOOR
D3	750x2150	+00	2150	TOILET

WINDOW/GLAZING SCHEDULE:				
TYPE	OPENING SIZE	CHILL LVL.	LIMIT LVL.	LOCATION
W1	500x1250	900	2150	BEDROOM
W2/EF	550x1250	900	2150	COOKING
W3	850x1250	900	2150	TOILET
W4/EF	600x1250	900	2150	TOILET

TYPE	OPENING SIZE	CHL LVL.	INTEL LVL.	LOCATION
W1	500X1250	900	2150	BEDROOM
W2/EF	550X1250	900	2150	COOKING
W3	850X1250	900	2150	TOILET
W4/EF	600X1250	900	2150	TOILET

NOTES:-

1. ALL DIMENSIONS IN MM.
2. LIFT SHALL BE WITH 100% POWER BACKUP.

PROJECT:-

**REVISED BUILDING PLAN OF
GROUP HOUSING SCHEME LAND
MEASURING 15.575 ACRES
(LICENCE NO.71 OF 2008 DATED
25.03.2008) IN SECTOR - 91,
GURGAON MANESAR URBAN
COMPLEX BEING DEVELOPED BY
M/S JUBILANT SOFTWARES
SERVICES PVT. LTD.**

ARCHITECT :-



GIAN P. MATHUR AND ASSOCIATES (P) LTD.
C - 55, East Of Kailash, New Delhi-110065
T : 011-46599599 / F 011-46599512
E : gpm@airtelmail.in / W : www.gpmindia.co

ARCHITECTS
& PLANNERS

OWNERS SIGNATURE:- For Jishnu Software Services Pvt. Ltd.  Authorised Signatory	ARCHITECT SIGNATURE:-  GIAN P. MATHUR ARCHITECT B. Arch., M.C.A. I.I.A. CANo. 805769
---	--

DRAWING TITLE :

**EWS FLOOR PLANS & AREA
CALCULA. (BLOCK - B)**

DATE:- JULY-2017		SHEET NO.
SCALE:- 1:100		21

21