




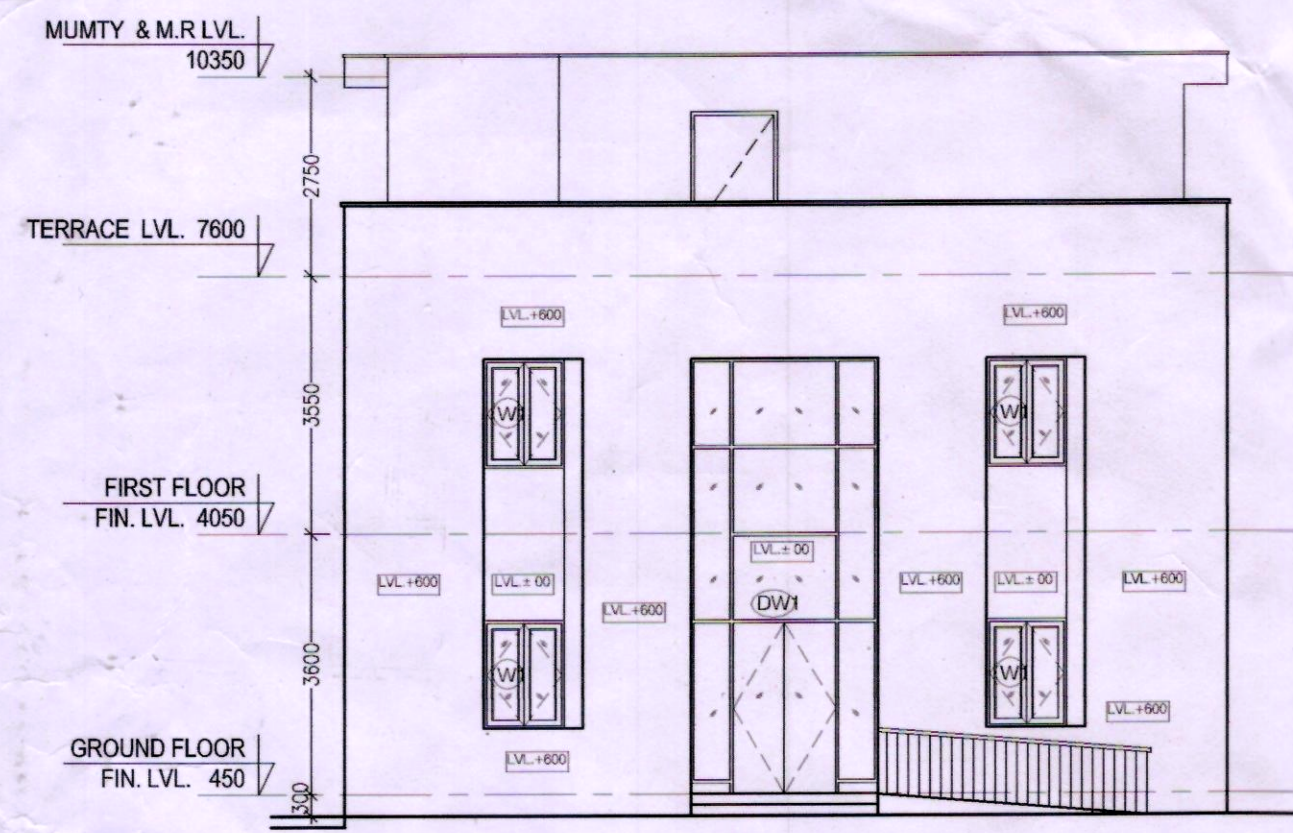


ELEVATION - A

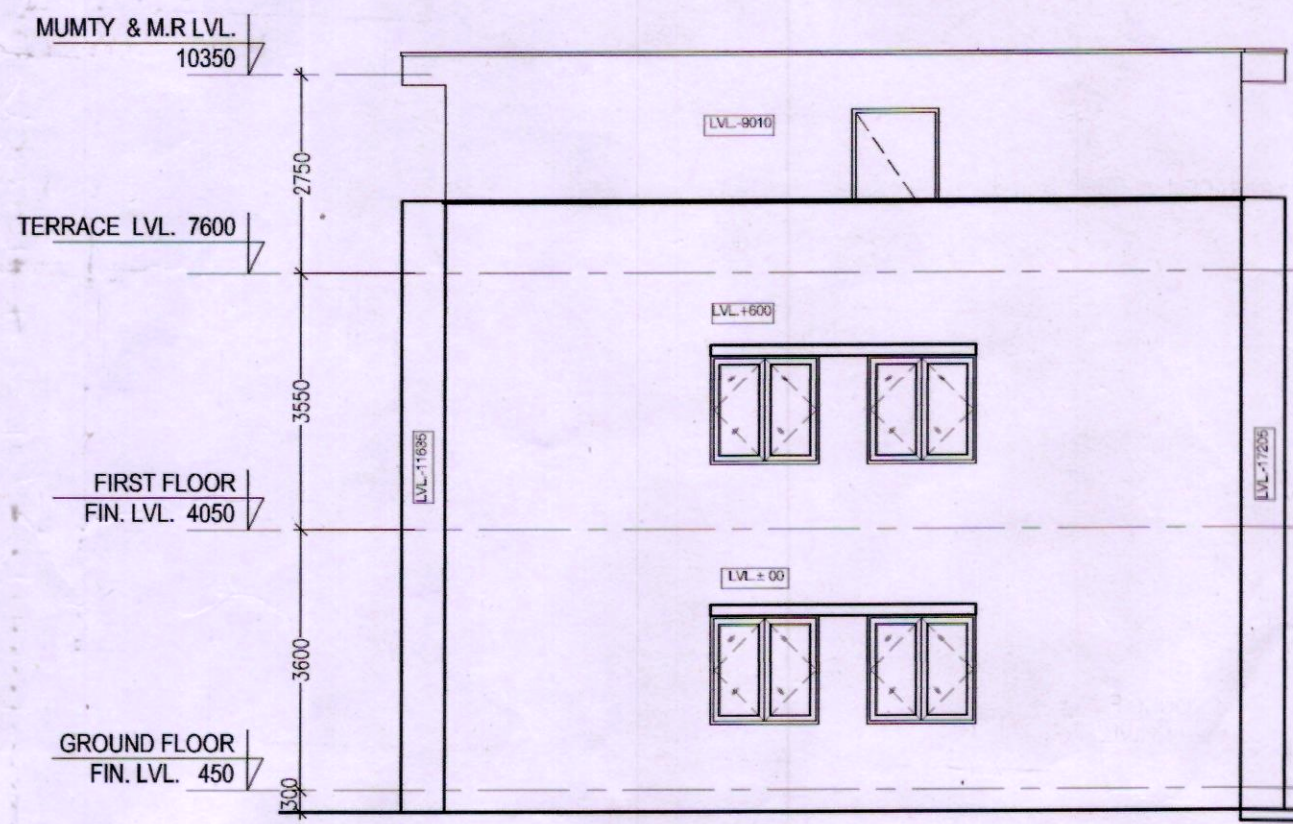


ELEVATION - C

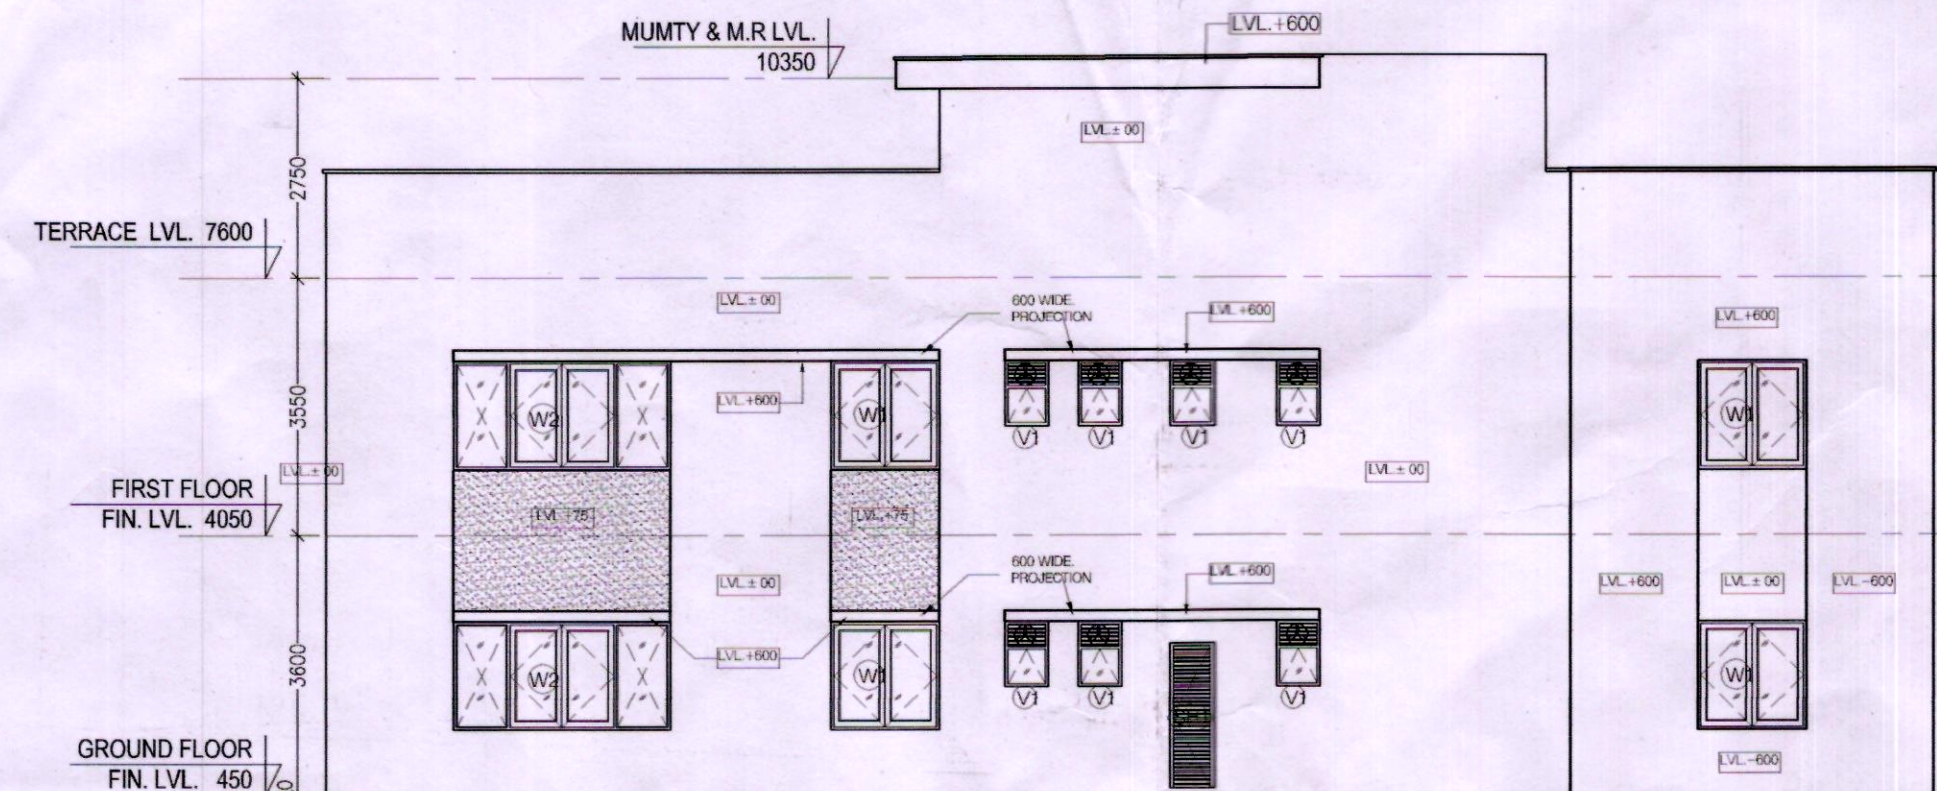

ELEVATION - D

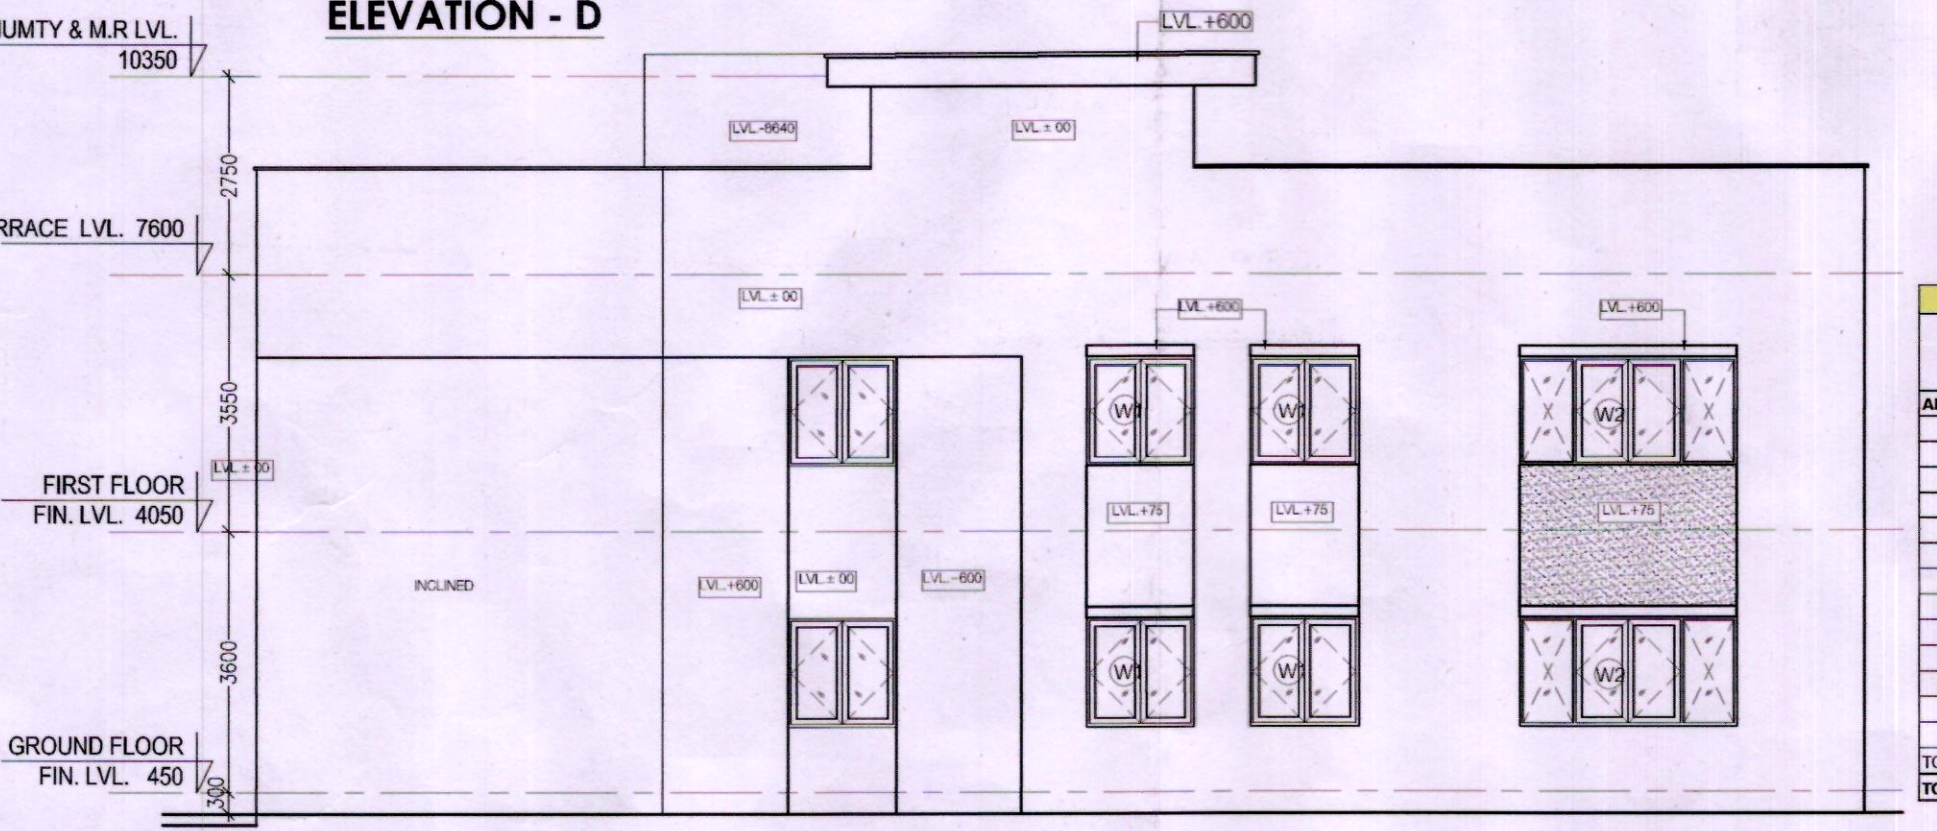


ELEVATION - B

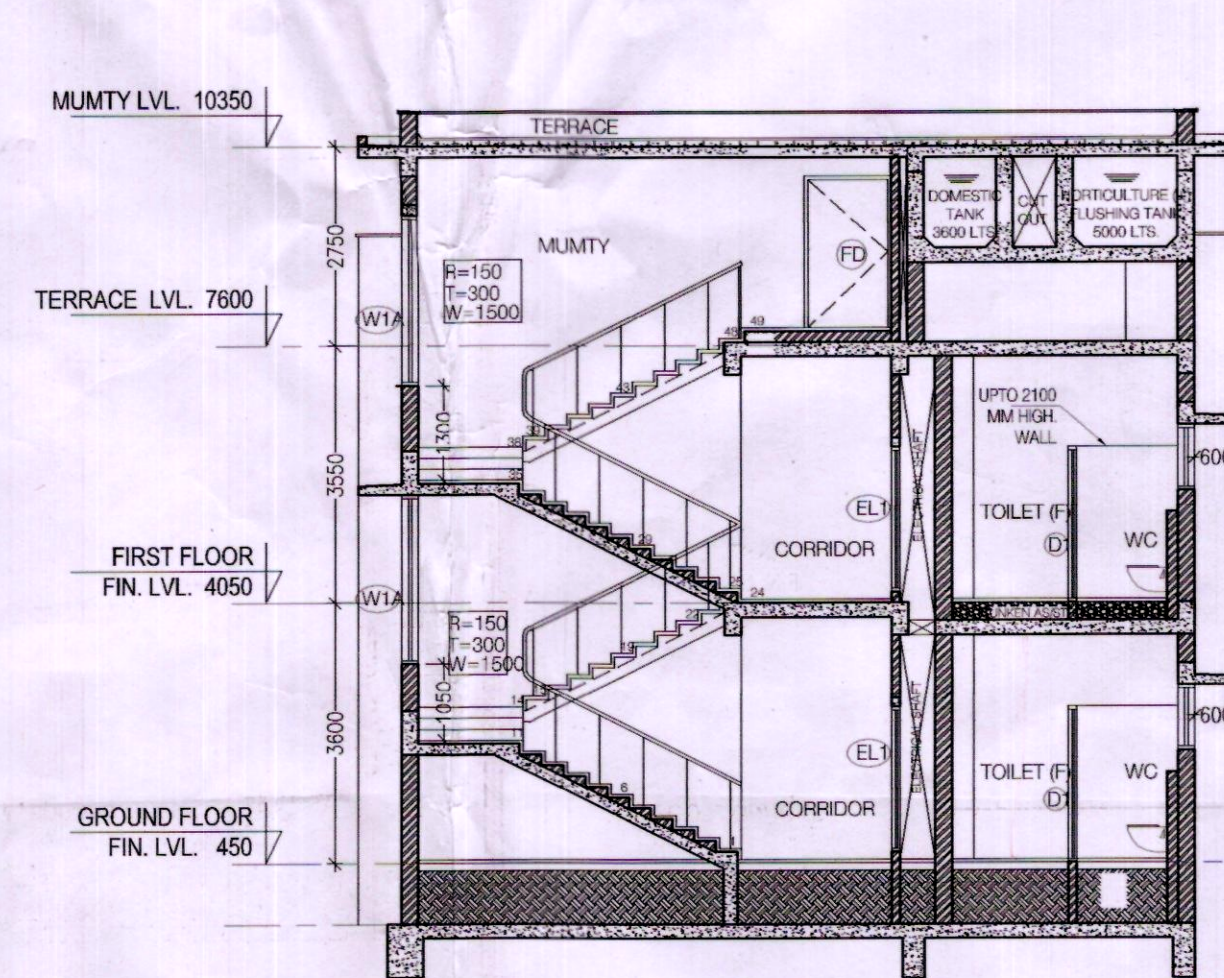


SECTION A-A


AREA CALCULATION OF FIRST FLOOR				
PART	AREA CALCULATION	NO.	TOTAL AREA (SQMT.)	
A	1.05 X 0.485 X	1	0.509	
B	1.393 X 0.485 X	1	0.675	
C	1.823 X 0.485 X	1	0.884	
D	1.245 X 0.485 X	1	0.604	
E	1.573 X 0.485 X	1	0.763	
F	1.443 X 0.485 X	1	0.700	
G	1.140 X 0.485 X	1	0.553	
H	1.525 X 0.485 X	1	0.740	
I	3.600 X 4.500 X	1	16.200	
J	0.600 X 0.385 X	1	0.231	
K	0.800 X 0.485 X	1	0.417	
L	1.570 X 0.600 X	1	0.942	
M	1.800 X 1.900 X	1	3.420	
TOTAL BREAKDOWN (A-M)			26.877	
TOTAL 1ST FLOOR AREA (A-M)			185.284	

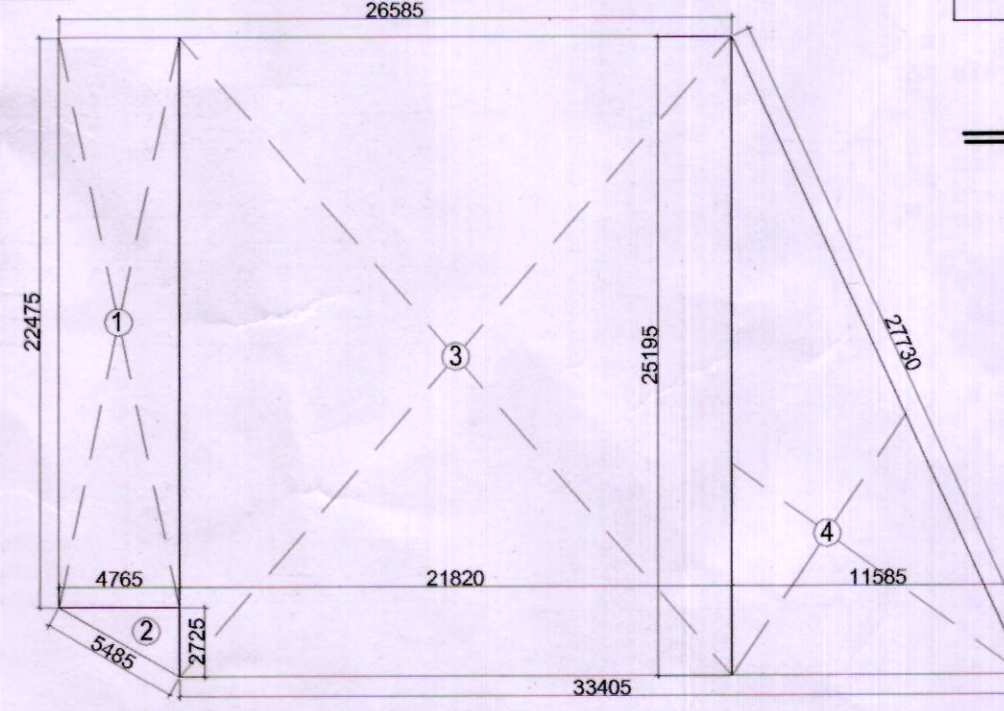

SITE AREA DIAGRAM FOR SCHOOL - 2

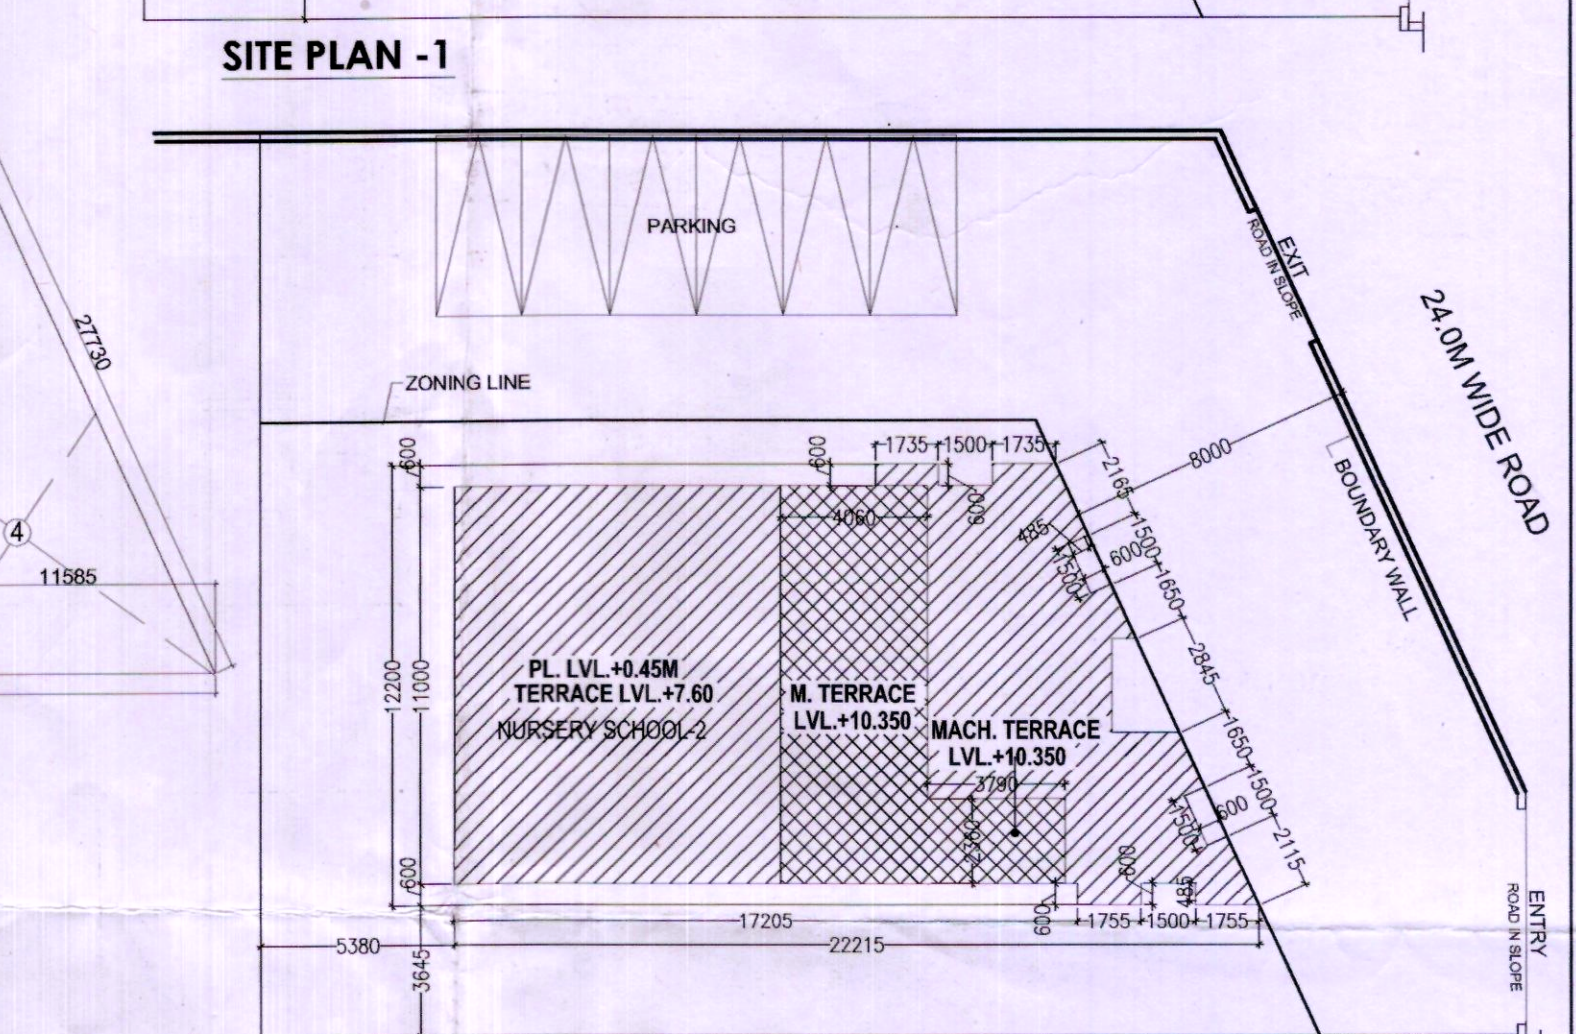

SITE PLAN - 1

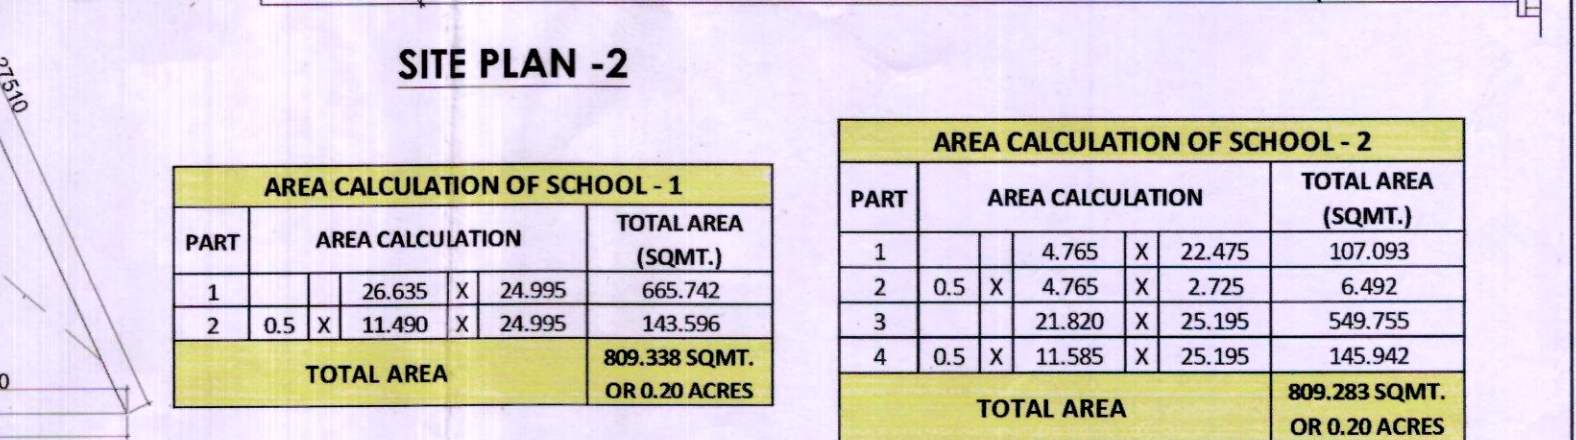


SITE PLAN - 2

AREA CALCULATION OF SCHOOL - 1			
PART	AREA CALCULATION	TOTAL AREA (SQMT.)	
1	26.635 X 24.995	665.742	
2	0.5 X 11.490 X 24.995	143.596	
TOTAL AREA		809.338 SQMT. OR 0.20 ACRES	


AREA CALCULATION OF SCHOOL - 2			
PART	AREA CALCULATION	TOTAL AREA (SQMT.)	
1	4.765 X 22.475	107.093	
2	0.5 X 4.765 X 2.725	6.492	
3	21.820 X 25.195	549.755	
4	0.5 X 11.585 X 25.195	145.942	
TOTAL AREA		809.283 SQMT. OR 0.20 ACRES	

AREA CALCULATION OF MUMTY / MACHINE ROOM FLOOR			
PART	AREA CALCULATION	NO.	TOTAL AREA (SQMT.)
O	3.790 X 2.360 X	1	8.944
P	4.060 X 11.000 X	1	44.660
TOTAL			53.604

GROUND COVERAGE			
			= 212.161 SQMT.
TOTAL COVERED AREA IN F.A.R.			
FLOOR AREA			
GROUND FLOOR PLAN	194.404	X 1	= 212.161 SQMT.
FIRST FLOOR PLAN	172.346	X 1	= 185.284 SQMT.
TOTAL COVERED AREA IN F.A.R.			= 397.445 SQMT.
MUMTY & MACHINE ROOM AREA			= 53.604 SQMT.
TOTAL BUILTUP AREA			= 451.049 SQMT.

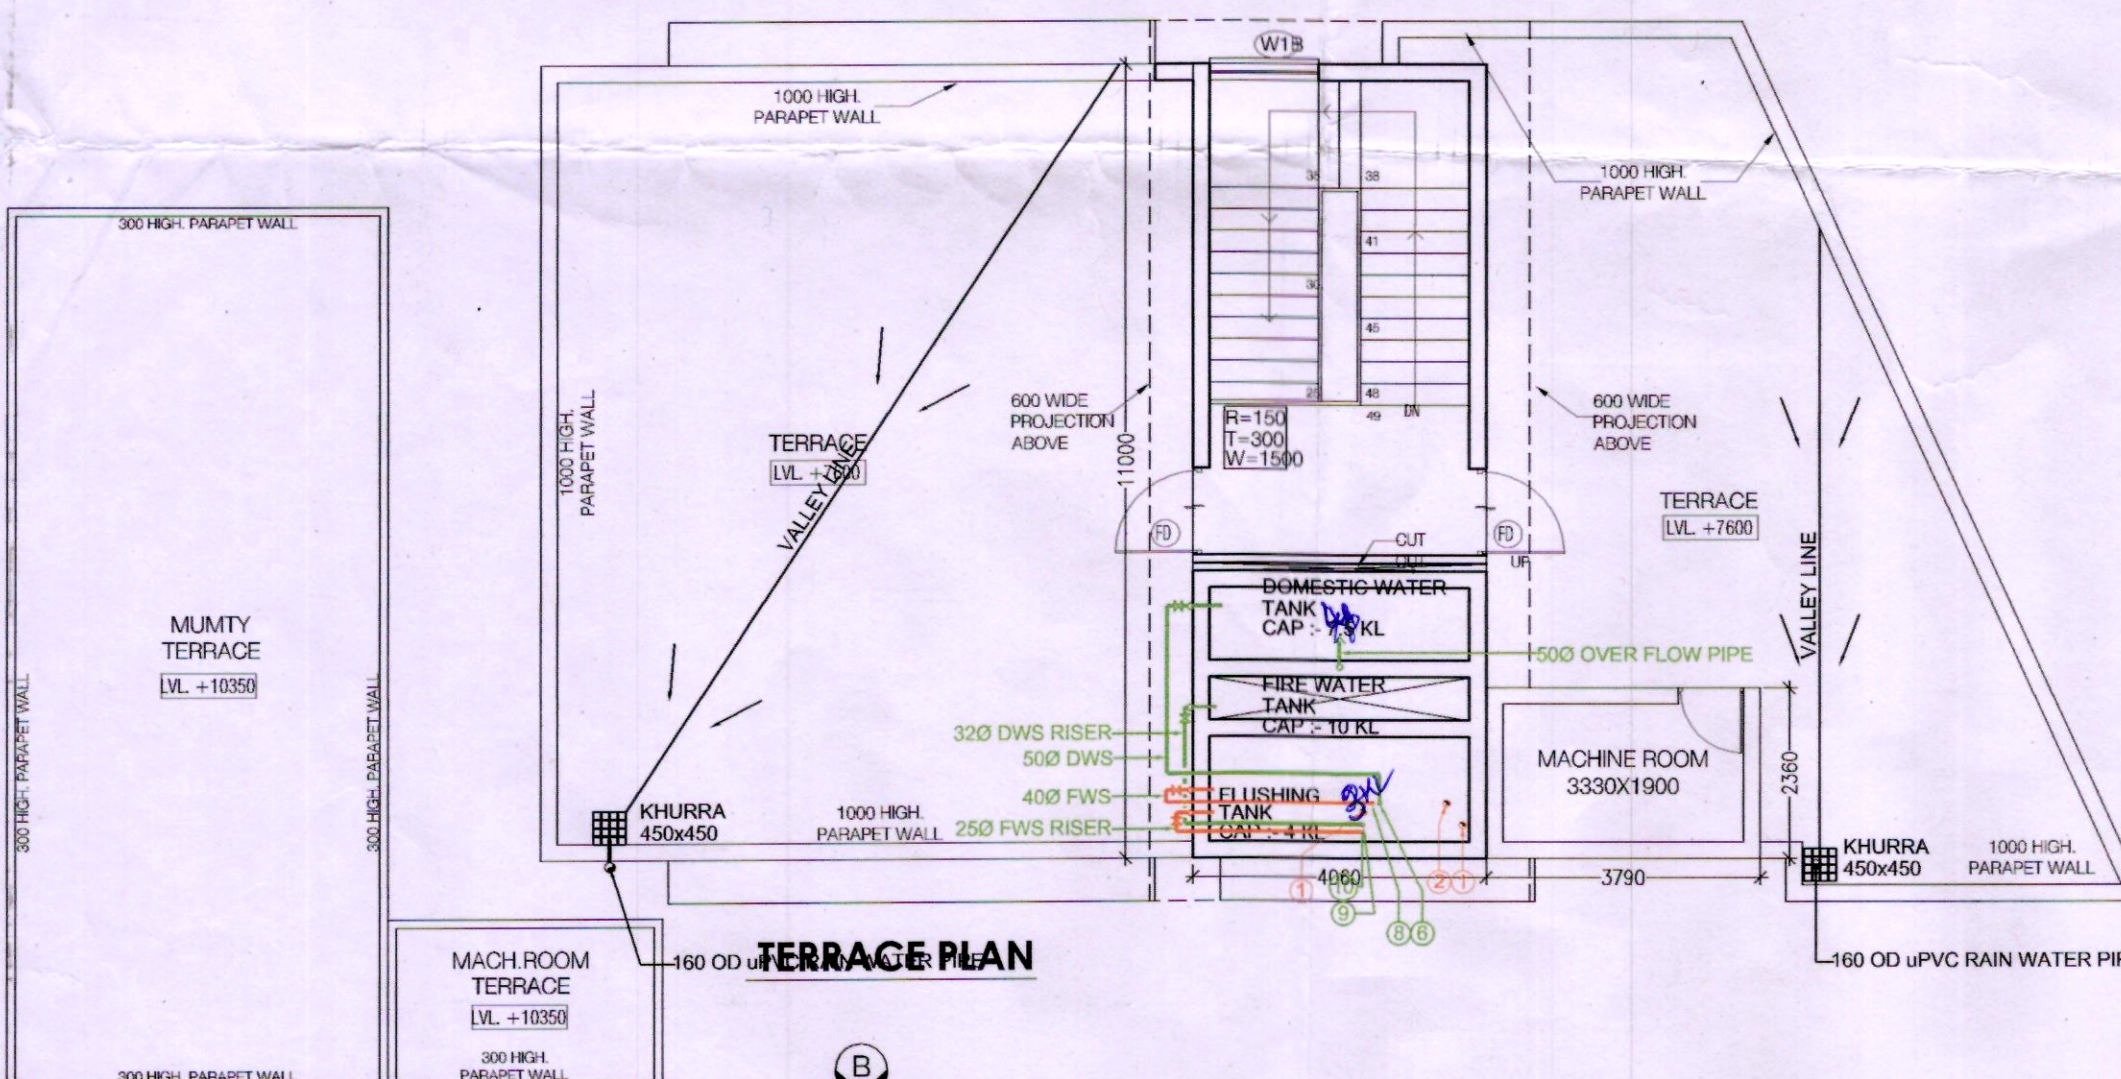


TERRACE PLAN

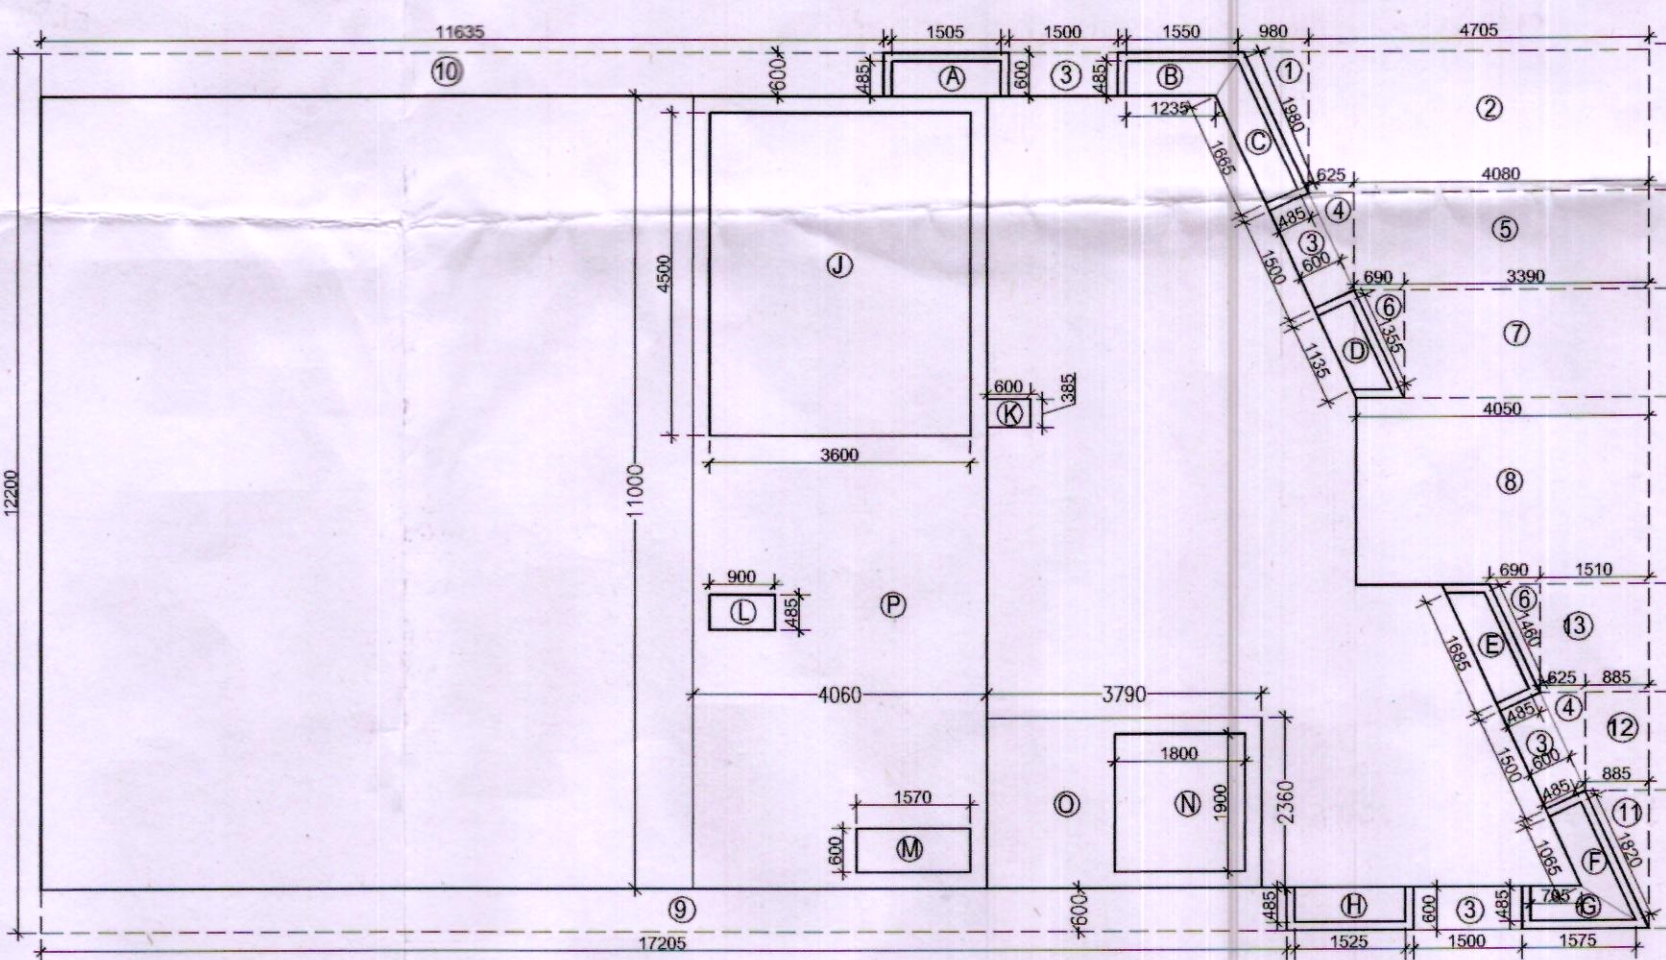


GROUND & FIRST FLOOR AREA DIAGRAM

MUMTY & M.R. TERRACE PLAN

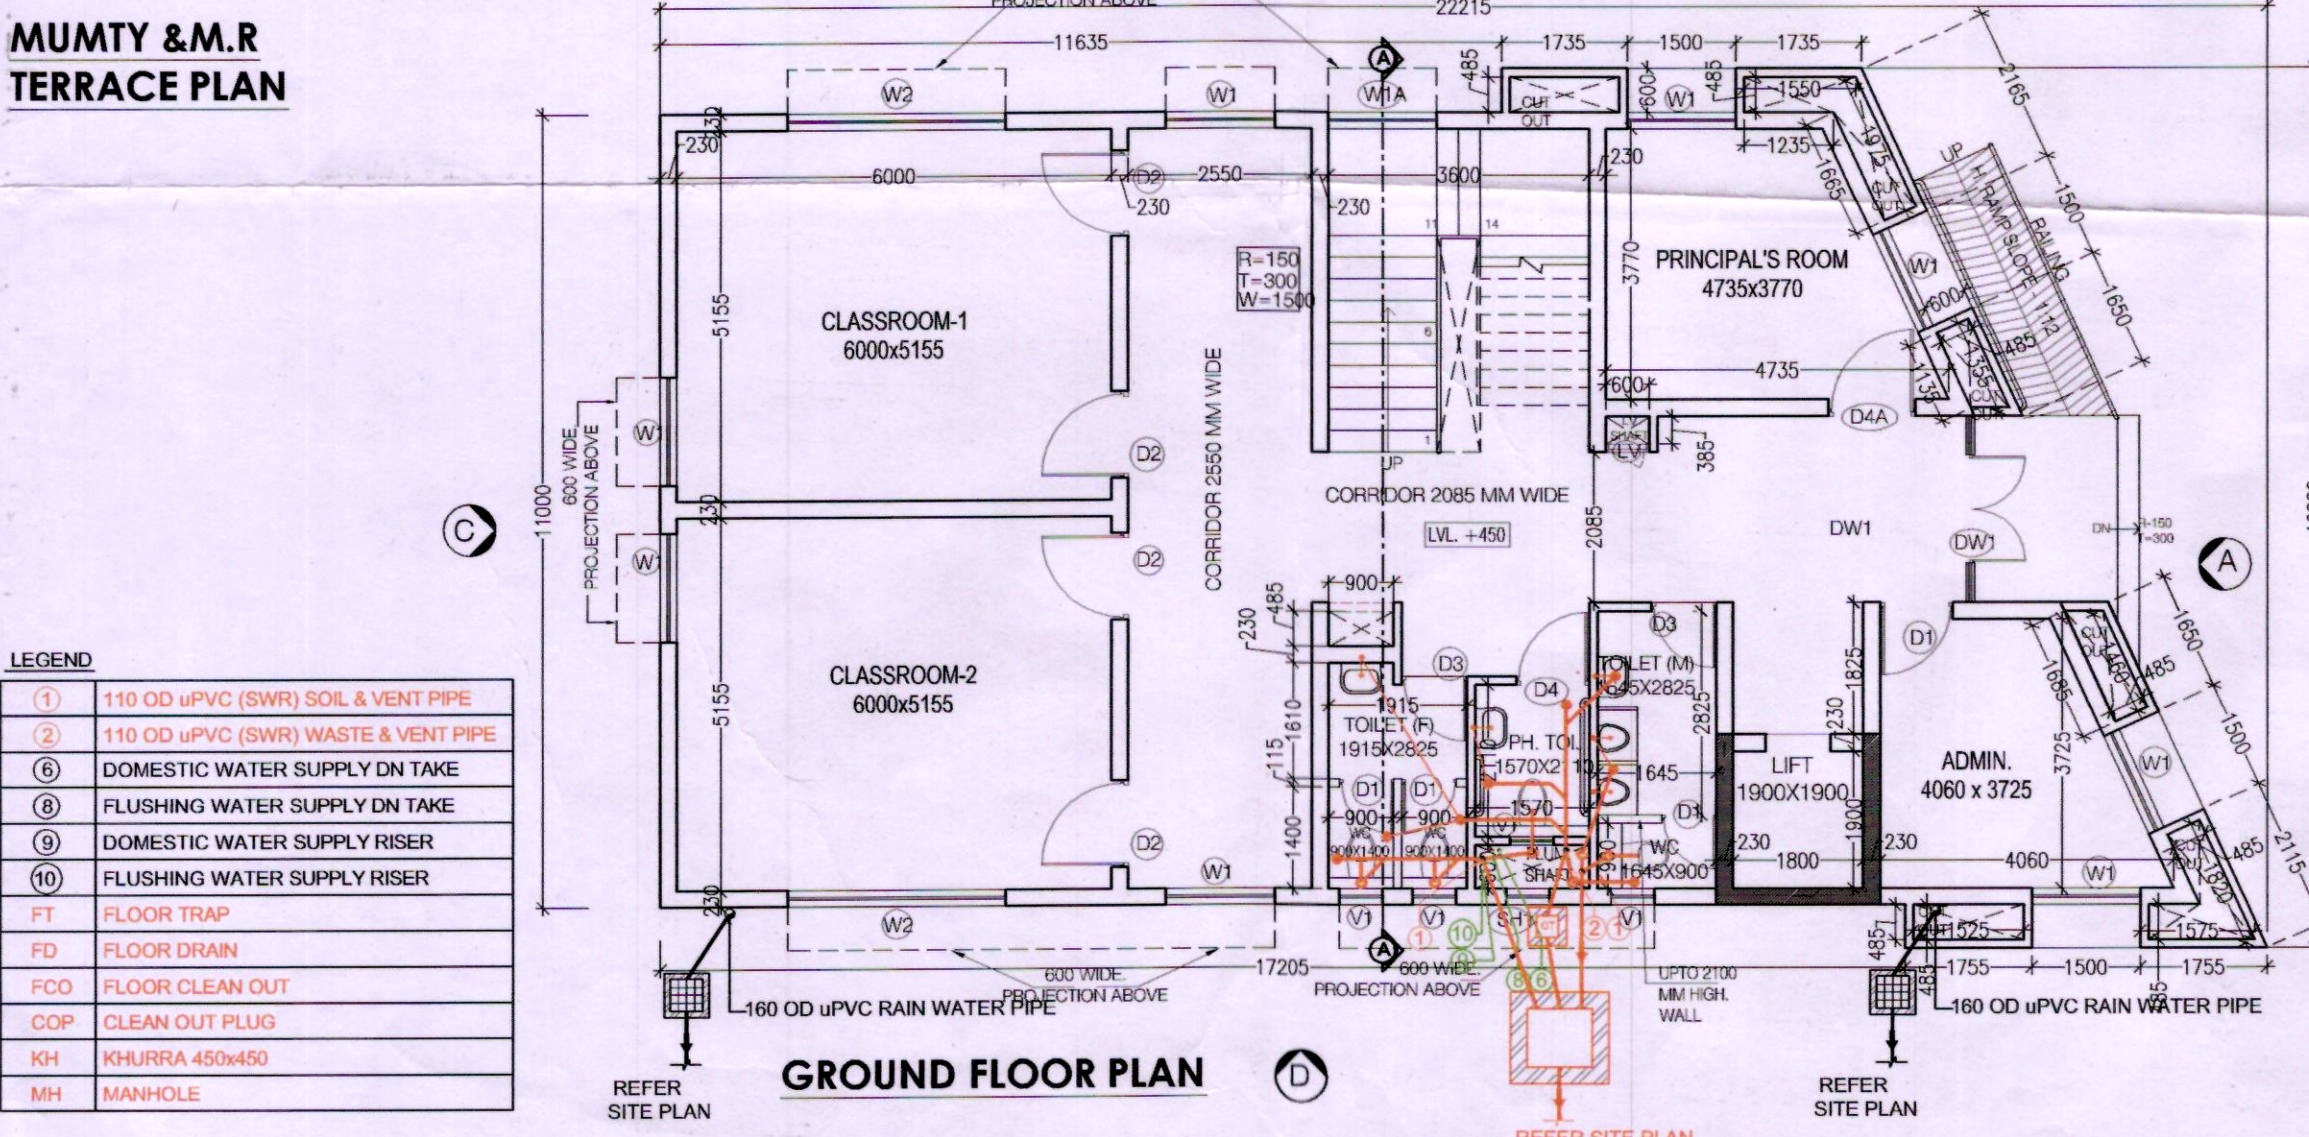

GROUND FLOOR PLAN

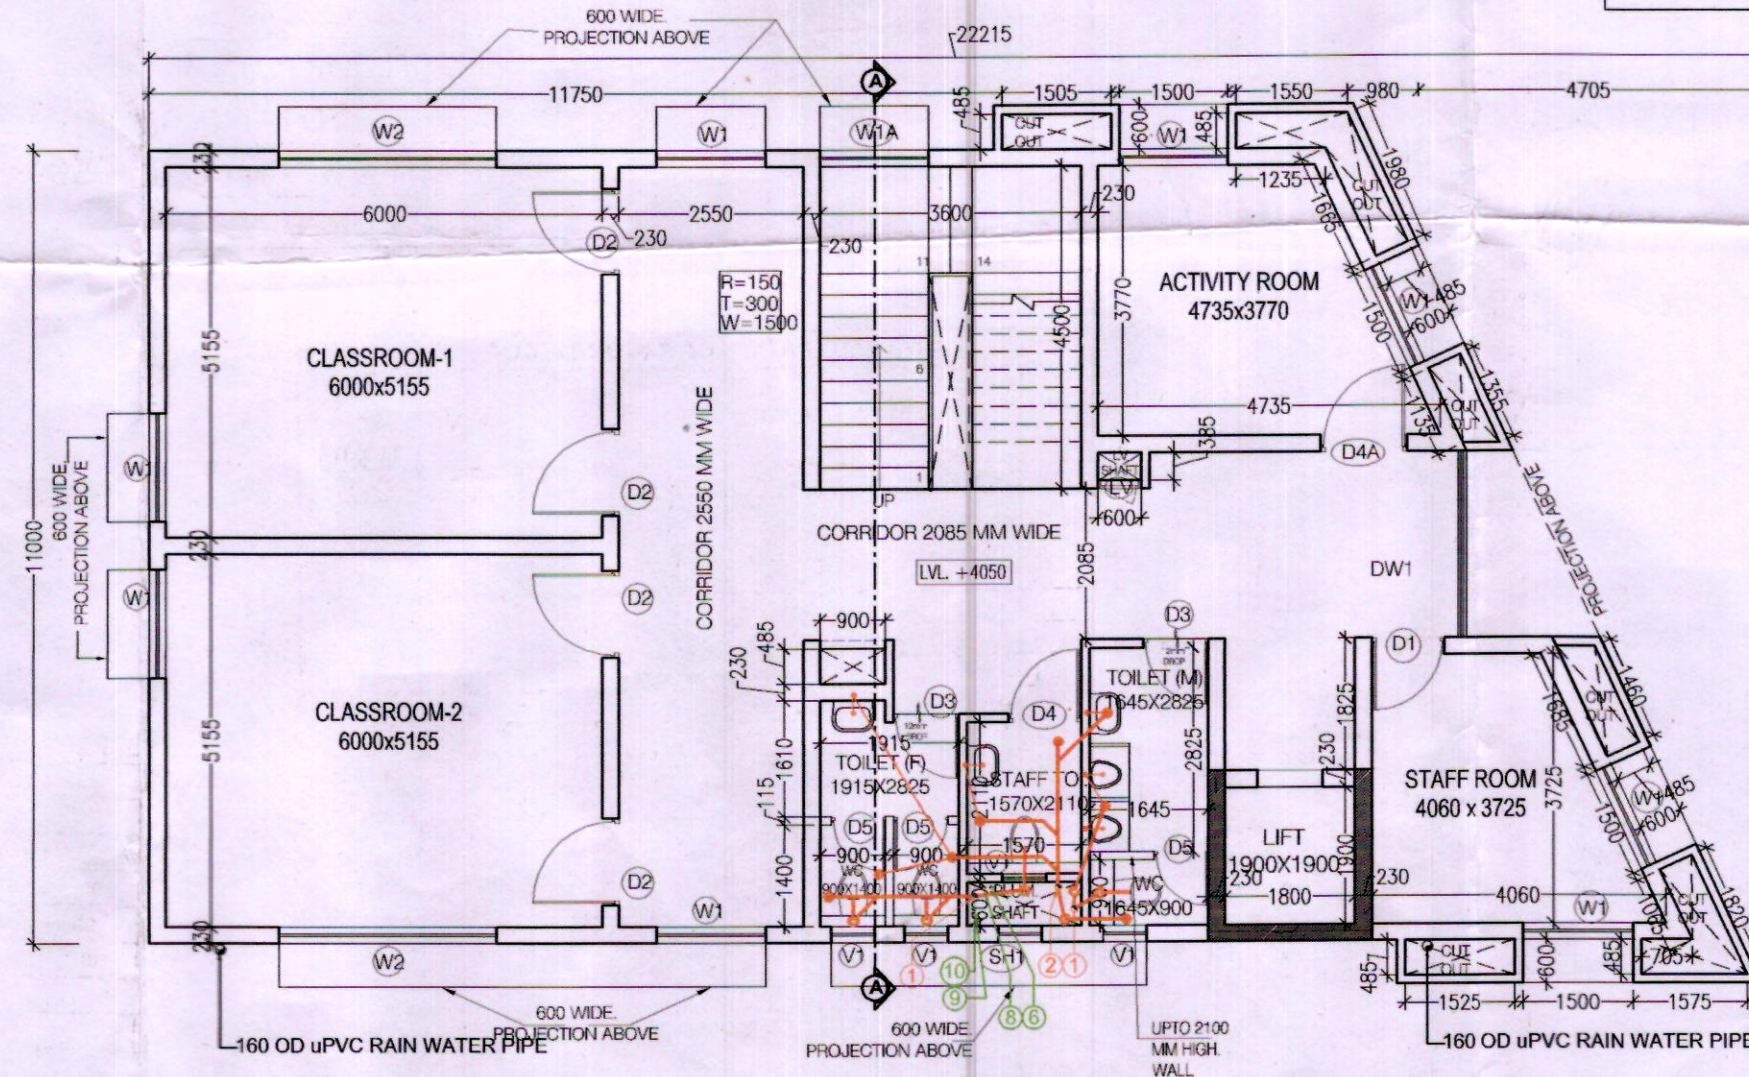

FIRST FLOOR PLAN

AREA CALCULATION OF GROUND FLOOR				
PART	AREA CALCULATION	NO.	TOTAL AREA (SQMT.)	
	22.215 X 12.200 X	1.00	271.025	
1	0.980 X 2.045 X 0.50	1	1.002	
2	4.705 X 2.045 X	1	9.622	
3	1.500 X 0.600 X	4	3.600	
4	0.625 X 1.365 X 0.50	2	0.853	
5	4.080 X 1.365 X	1	5.569	
6	0.690 X 1.500 X 0.50	2	1.035	
7	3.890 X 1.500 X	1	5.835	
8	4.050 X 2.365 X	1	10.469	
9	17.205 X 0.600 X	1	10.323	
10	11.635 X 0.600 X	1	6.981	
11	0.885 X 1.920 X 0.500	1	0.850	
12	0.885 X 1.365 X	1	1.208	
13	1.510 X 1.500 X	1	2.265	
TOTAL			58.862	
TOTAL GROUND COVERED AREA			212.161	

DOOR SCHEDULE:				
TYPE	OPENING SIZE	COLL. LVL.	UNIT LVL.	LOCATION
D1	1000X2150	+00	2150	MAIN ROOM
D2	1000X2150	+00	2150	CLASS ROOM
D3	1000X2150	+00	2150	TOILET
D4	1000X2150	+00	2150	STAFF ROOM
D5	1000X2150	+00	2150	TOILET
D6	1000X2150	+00	2150	TOILET
PROJECT: REVISED BUILDING PLAN OF GROUP HOUSING SCHEME LAND MEASURING 15.575 ACRES (LICENCE NO. 71 OF 2008 DATED 25.03.2008) IN SECTOR - 91, GURGAON MANESAR URBAN COMPLEX BEING DEVELOPED BY M/S. JUBILANT SOFTWARES SERVICES PVT. LTD.

DRAWING TITLE: NURSERY SCHOOL SCALE: 1 : 100 SHEET NO: 27

For Jubilant Software Services Pvt. Ltd. GIAN P. MATHUR ARCHITECT B. Arch., M.C.A., I.I.A., CA No. 8015789

ARCHITECT'S SIGN. OWNER/AUTH. SIGN.

ARCHITECTS: GIAN P. MATHUR AND ASSOCIATES (P) LTD. C-55, East Of Kailash, New Delhi-110065 T: 011-46590999 / F: 011-46599512 E: gpmathur@gmail.in / W: www.gpmathur.in