
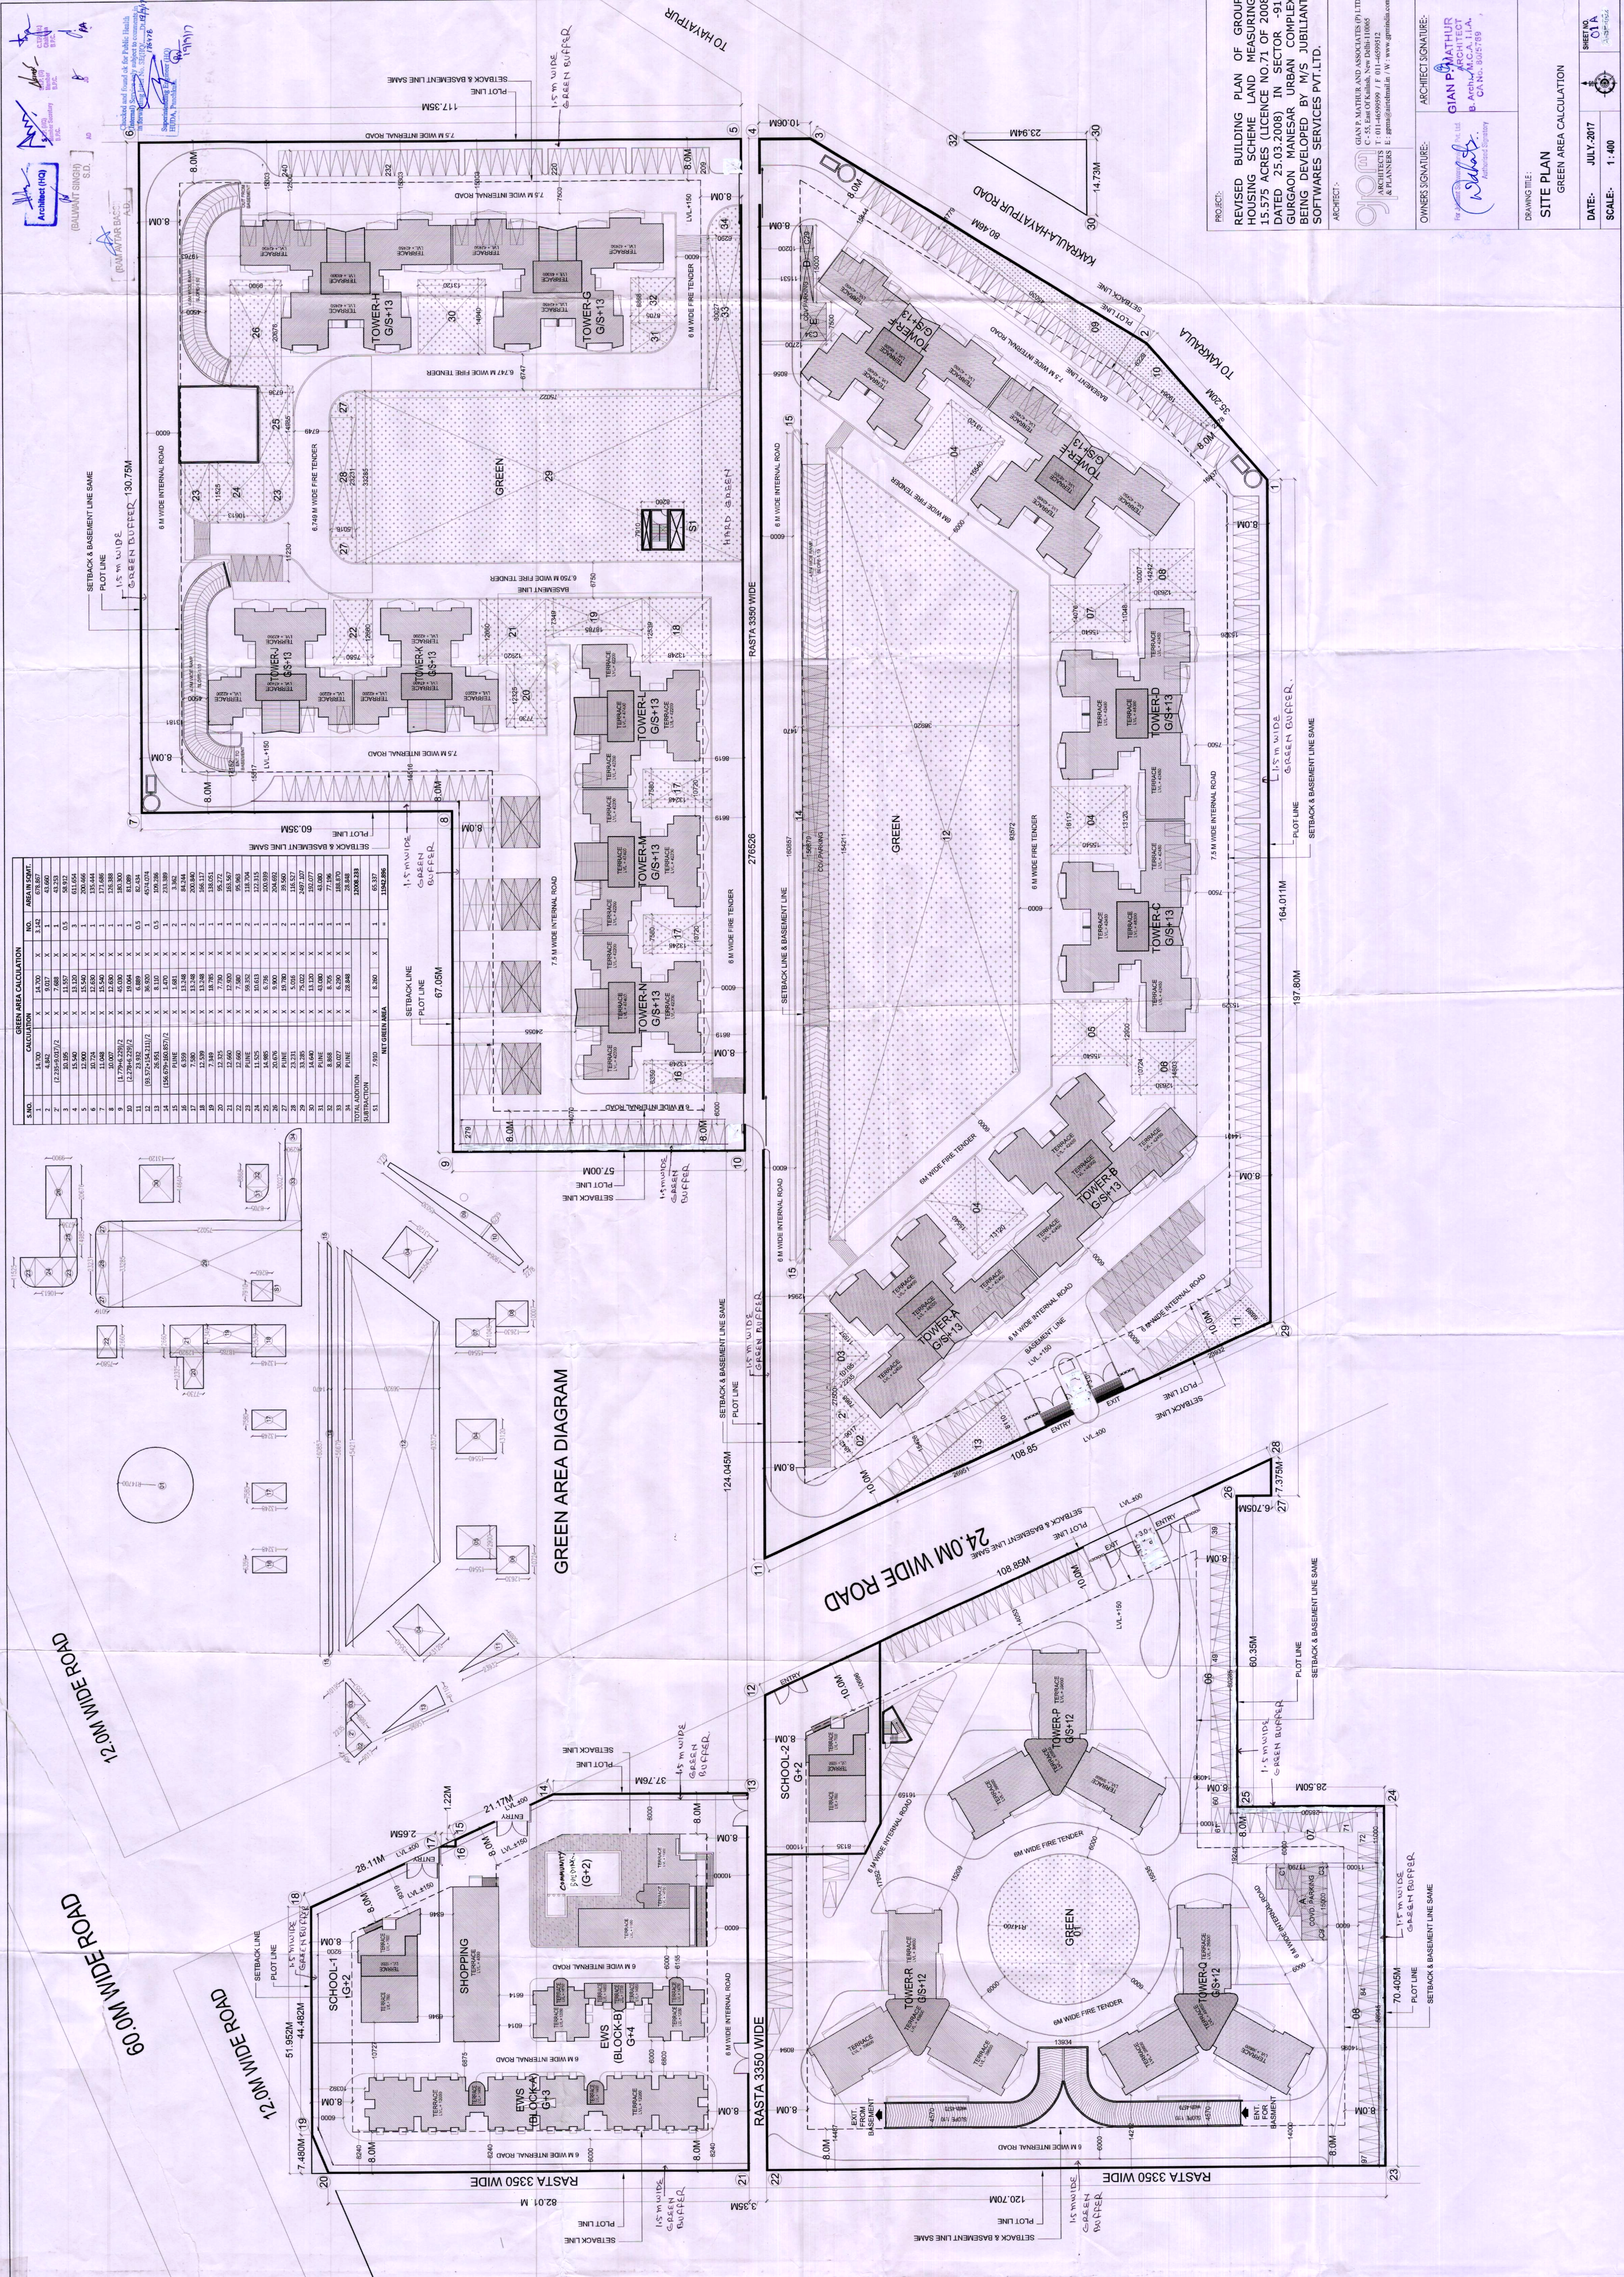


S.NO.	GREEN AREA CALCULATION	MO.	AREA IN SQFT.
1	1,430	X	1,430
2	(2.29-0.07)/2	X	1,168
3	1,560	X	1,560
4	3,540	X	3,540
5	42,900	X	42,900
6	1,560	X	1,560
7	1,560	X	1,560
8	30,007	X	32,459
9	(17.98-2.59)/2	X	4,509
10	1,560	X	1,560
11	23,232	X	6,889
12	(39.74-14.14)/2	X	36,500
13	1,560	X	1,560
14	(17.97-0.005)/2	X	1,470
15	1,560	X	1,561
16	1,560	X	1,560
17	7,990	X	13,548
18	12,939	X	13,548
19	12,939	X	13,548
20	12,125	X	7,789
21	22,660	X	16,900
22	1,560	X	1,560
23	PHIE	X	16,913
24	24,152	X	11,242
25	24,152	X	11,242
26	20,076	X	9,000
27	PHIE	X	8,790
28	24,152	X	11,242
29	33,385	X	24,002
30	14,449	X	13,120
31	24,152	X	11,242
32	8,808	X	4,200
33	30,007	X	6,590
34	PHIE	X	26,880
35	TOTAL ADDITION	X	1,000,870
36	SUBTOTAL	X	6,15,749
37	NET GREEN AREA	X	1,16,468

 

REVISED BUILDING PLAN OF GROUP
HOUSING SCHEME LAND MEASURING
15.575 ACRES (LICENCE NO.71 OF 2008
DATED 25.03.2008) IN SECTOR -91
GURGAON MANESAR URBAN COMPLEX
BEING DEVELOPED BY M/S JUBILANT
SOFTWARES SERVICES PVT.LTD.

ARCHITECT :-

gjom

ARCHITECTS
& PLANNERS

GIAN P. MATHUR AND ASSOCIATES (P) LTD
C - 55, East Of Kailash, New Delhi-110065
T : 011-46599599 / F 011-46599512
E : gpm3@airtelmail.in / W : www.gpmindia.com

OWNERS SIGNATURE:-	ARCHITECT SIGNATURE:-
For Jyoti S. Chavan & Co. Ltd. <i>(Signature)</i> Wadats. Authorized Signatory	GIAN P. MATTHUR ARCHITECT B. Archt. MICA, I.I.A. CAN No. 6055769

DRAWING TITLE :	SITE PLAN		SHEET NO. 01 A	
	GREEN AREA CALCULATION			
DATE:-	JULY-2017			
SCALE:-	1 : 400			