




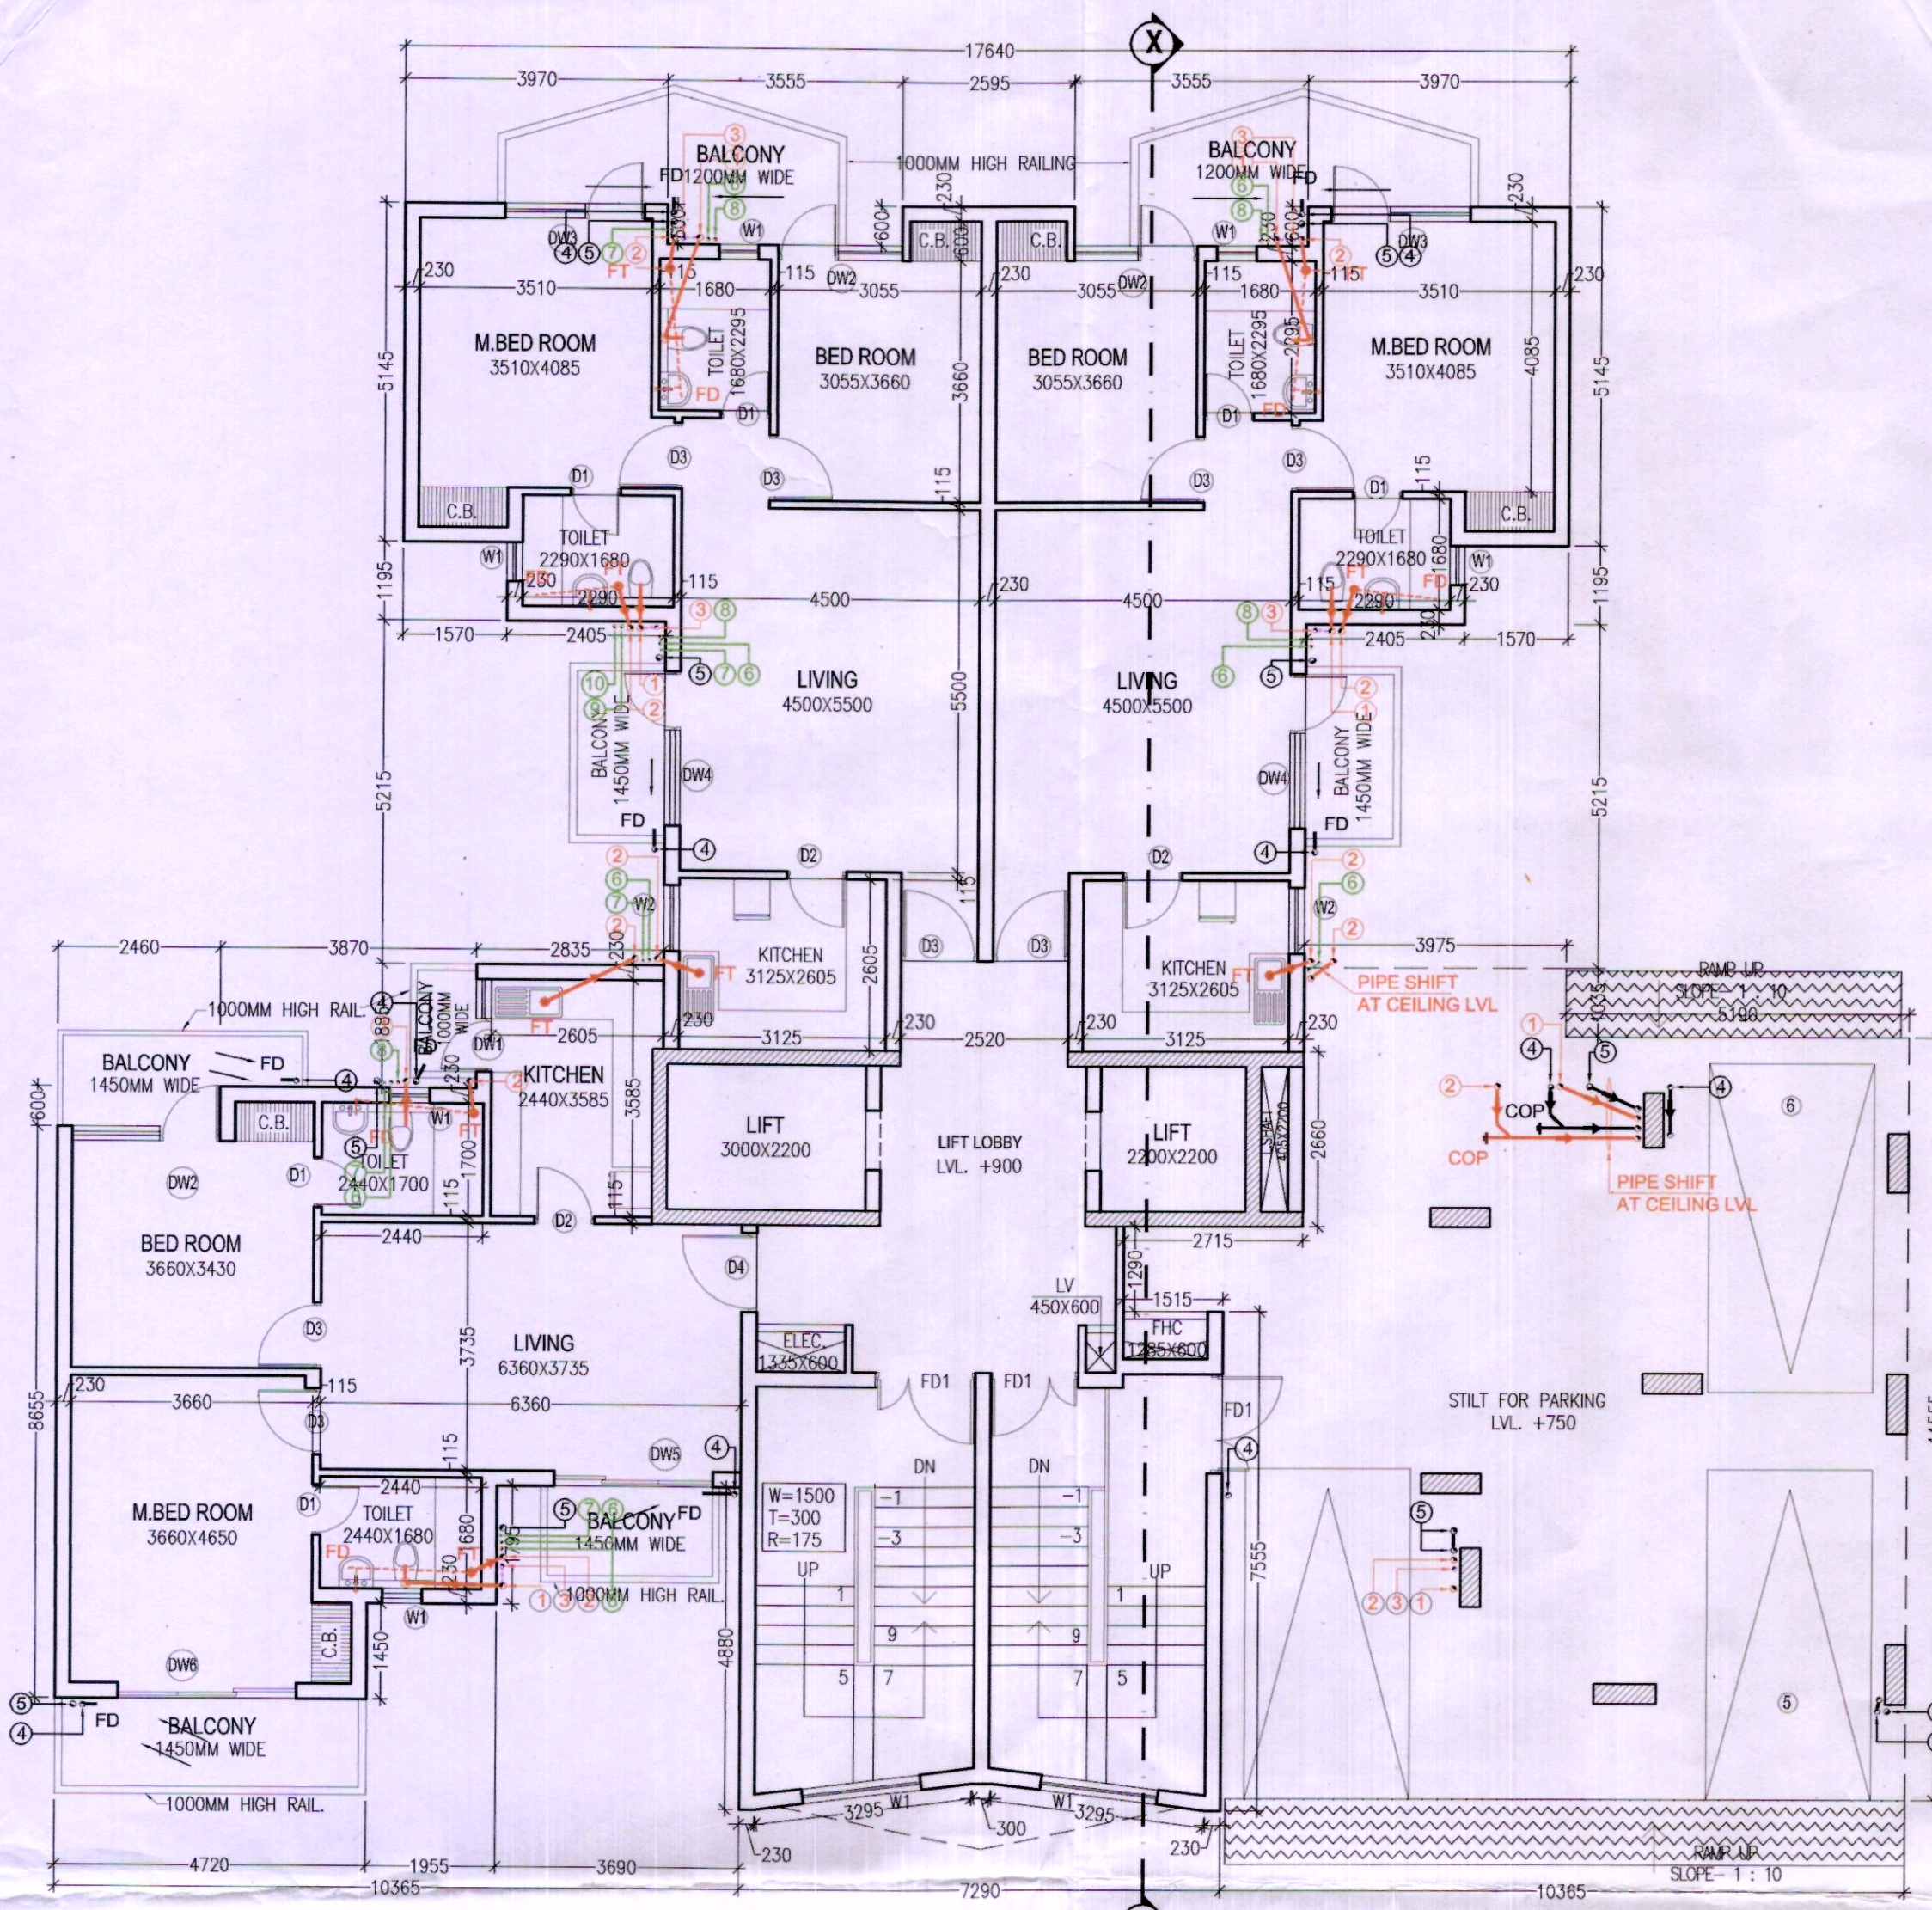


GROUND FLOOR PLAN (TOWER-J, L, M & N)

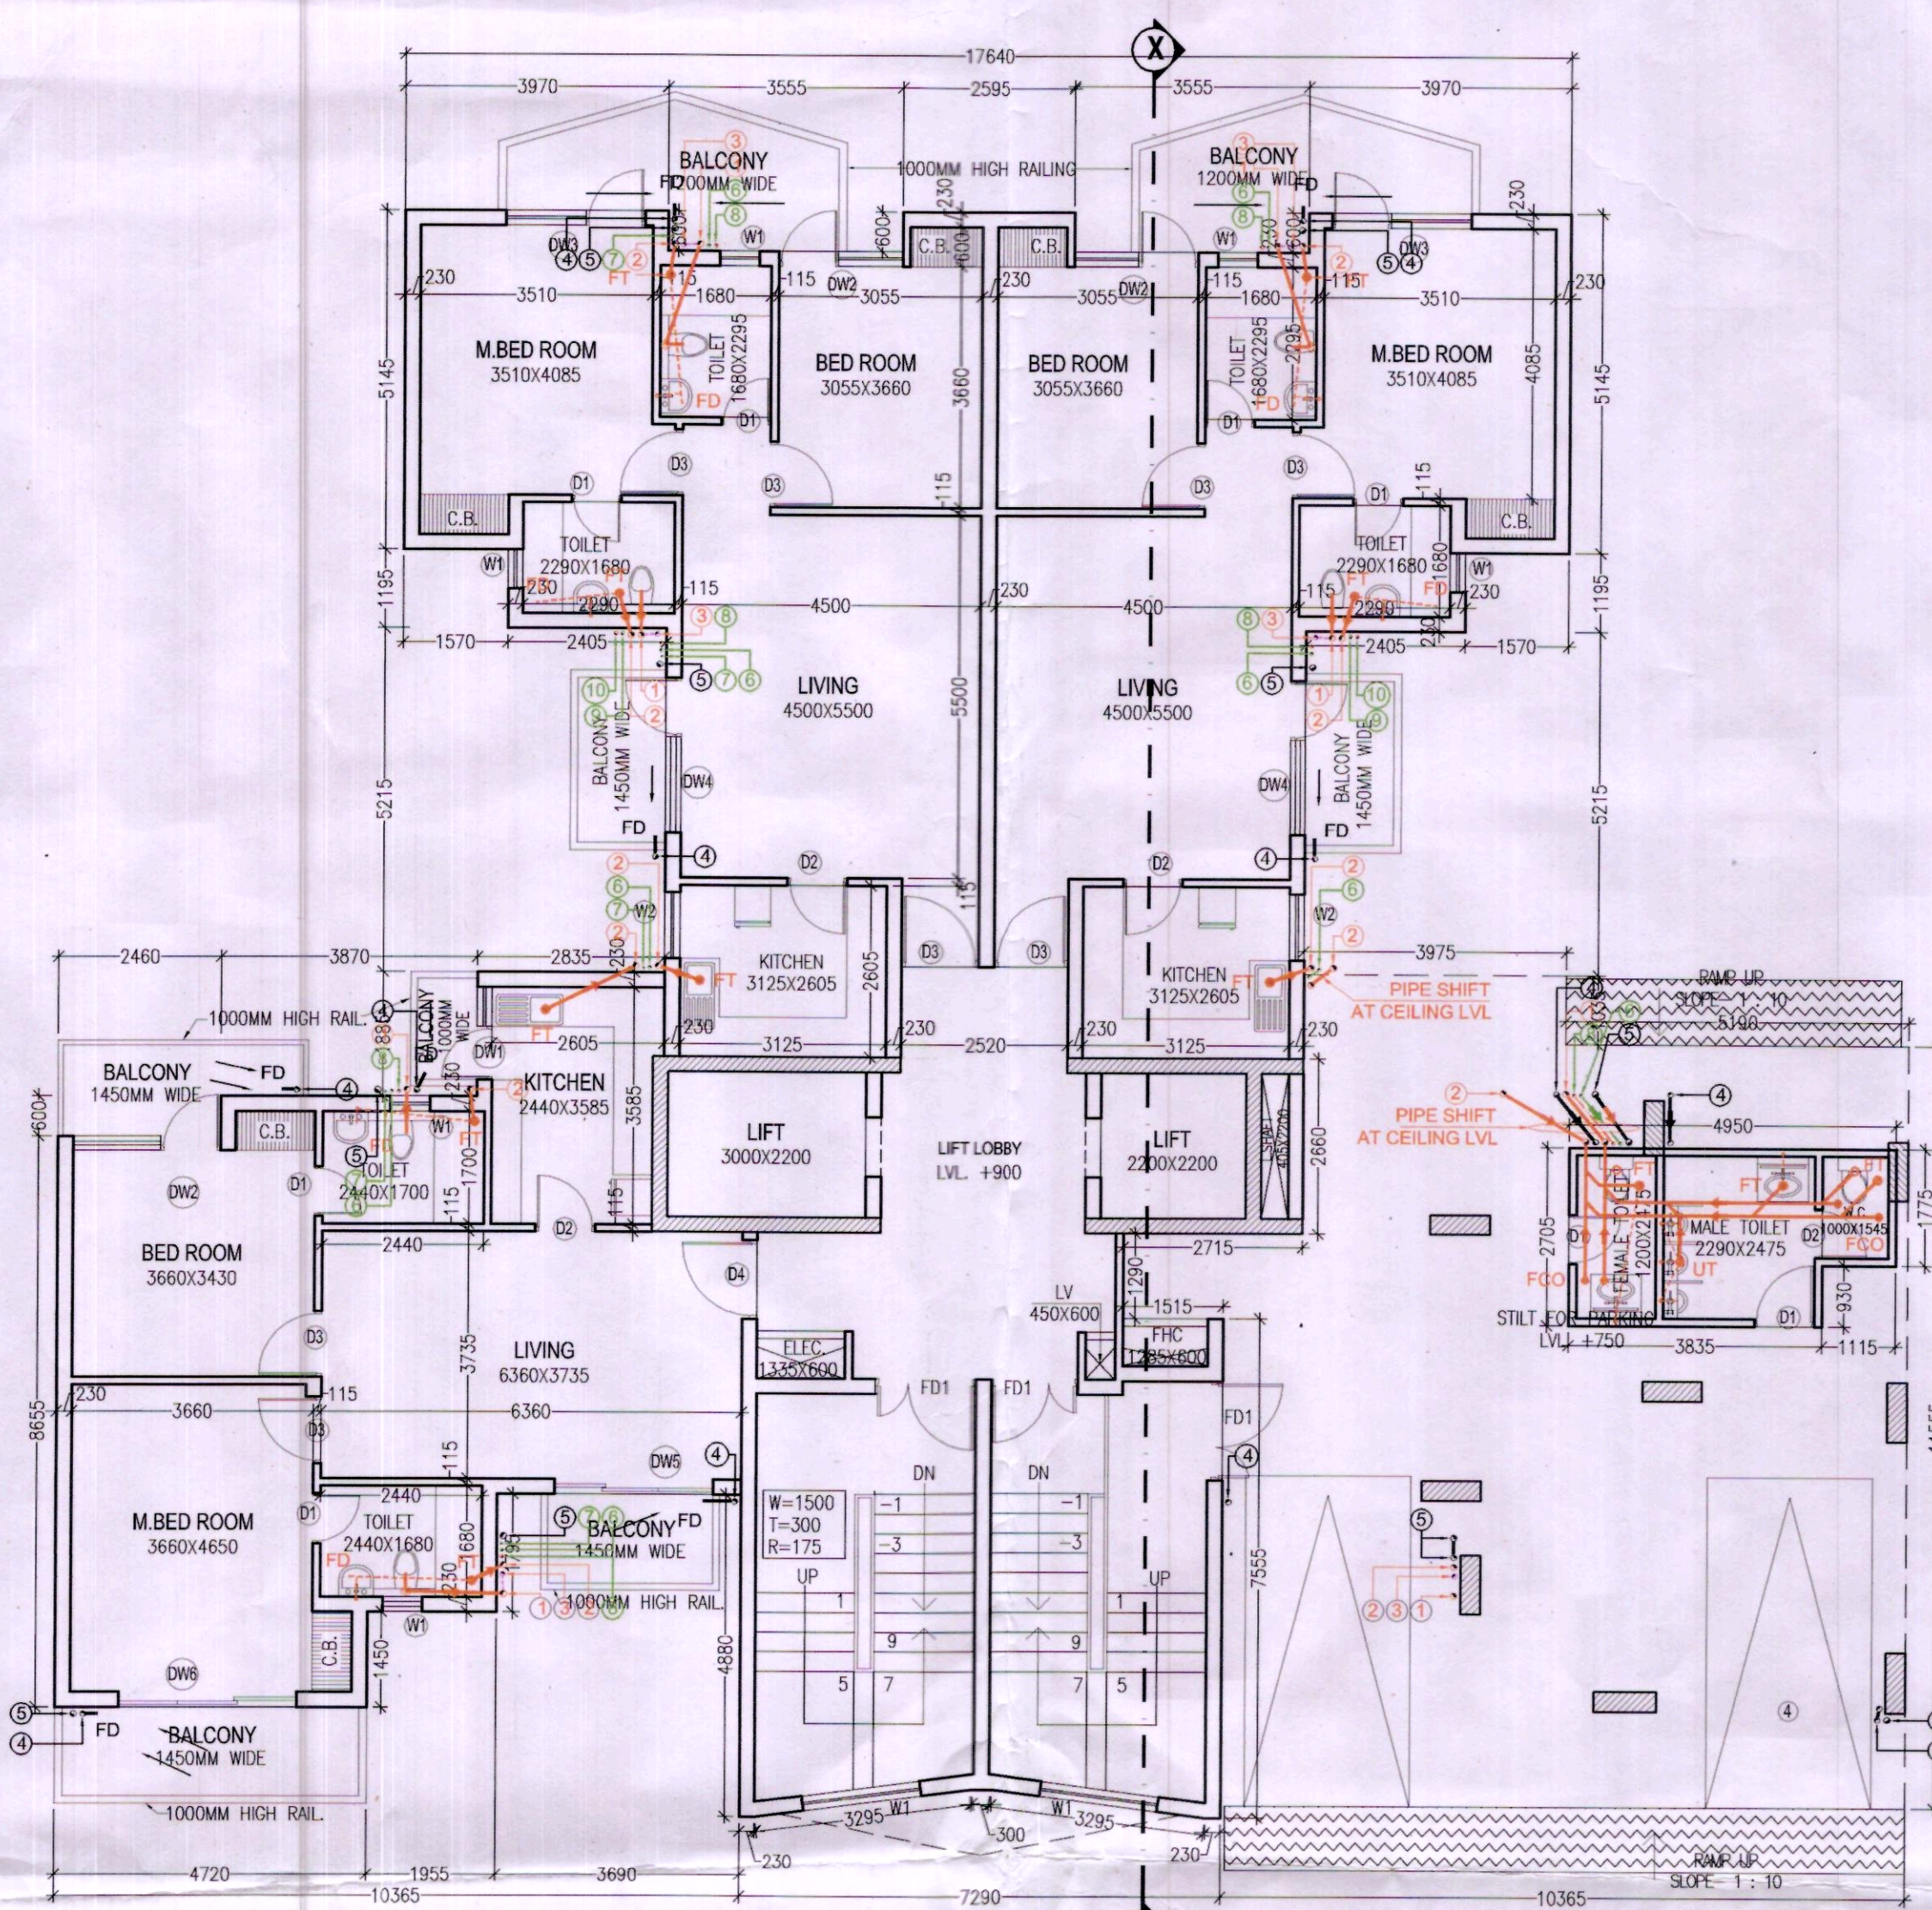


GROUND FLOOR PLAN (TOWER-K)

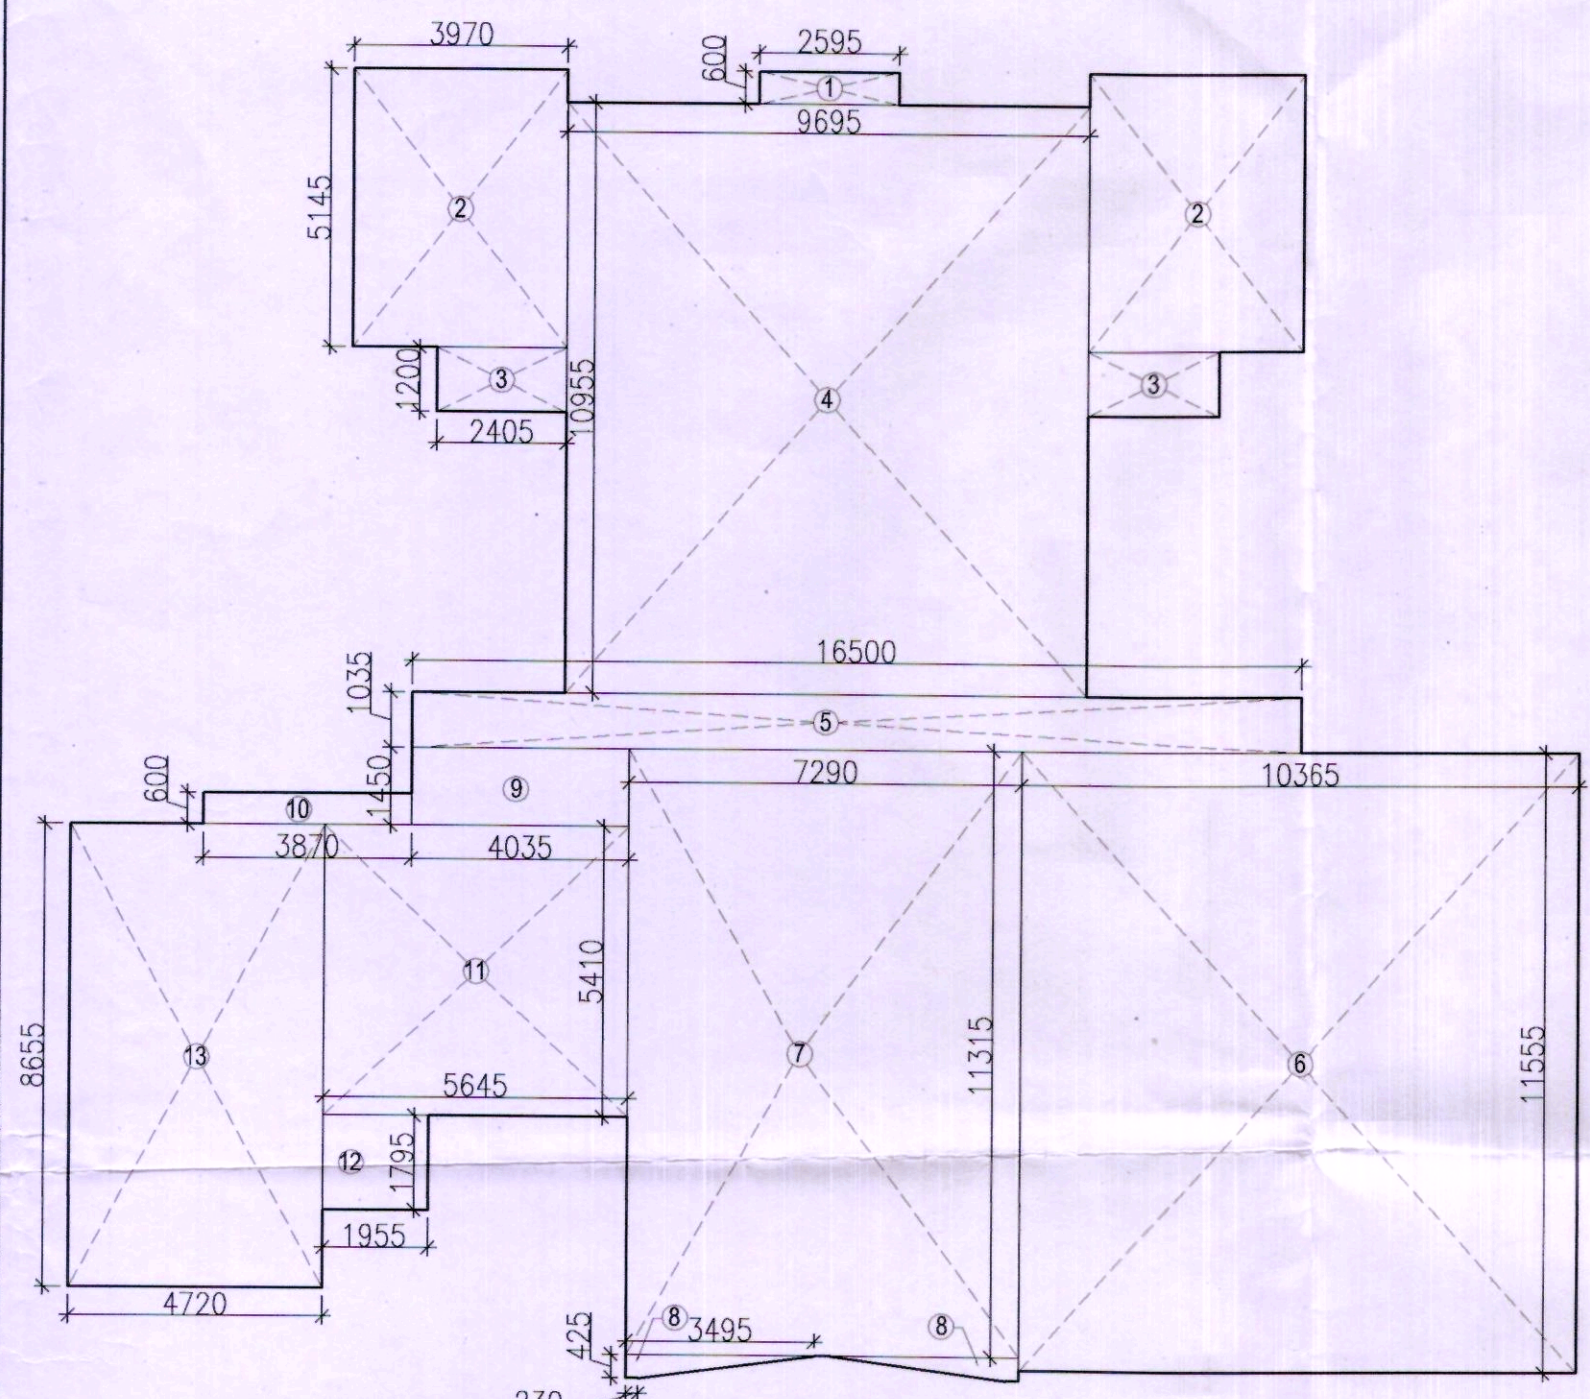


GROUND COVERAGE AREA DIAGRAM (TOWER -J, L, M, N)

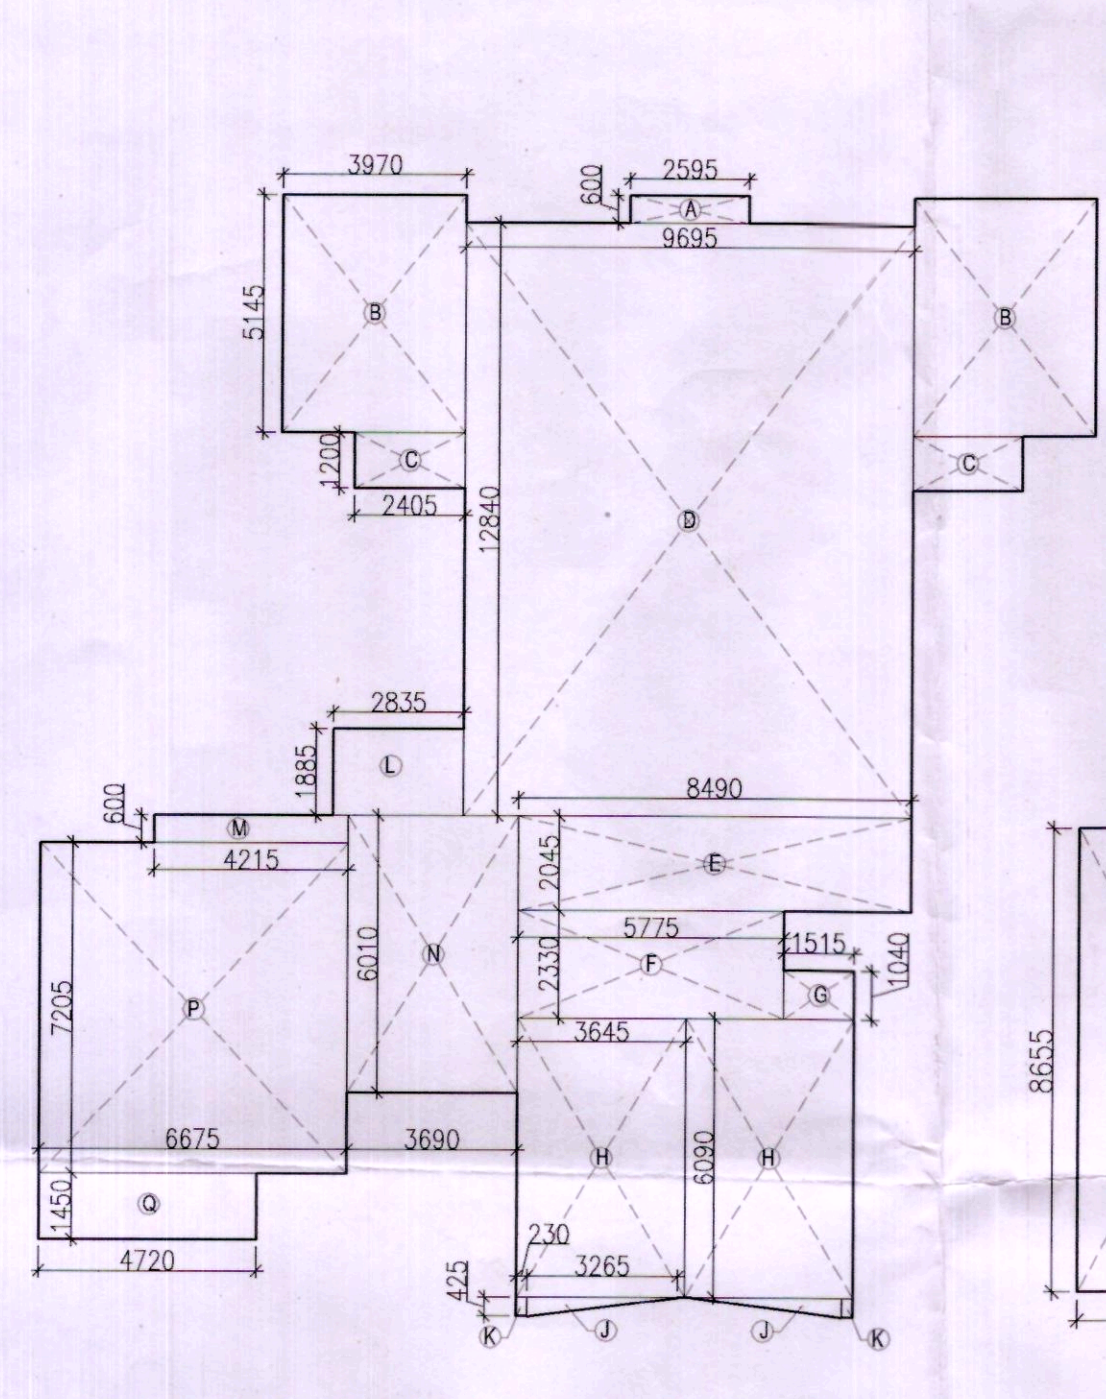

GROUND FLOOR FAR AREA DIAGRAM (TOWER-J, L, M, N)

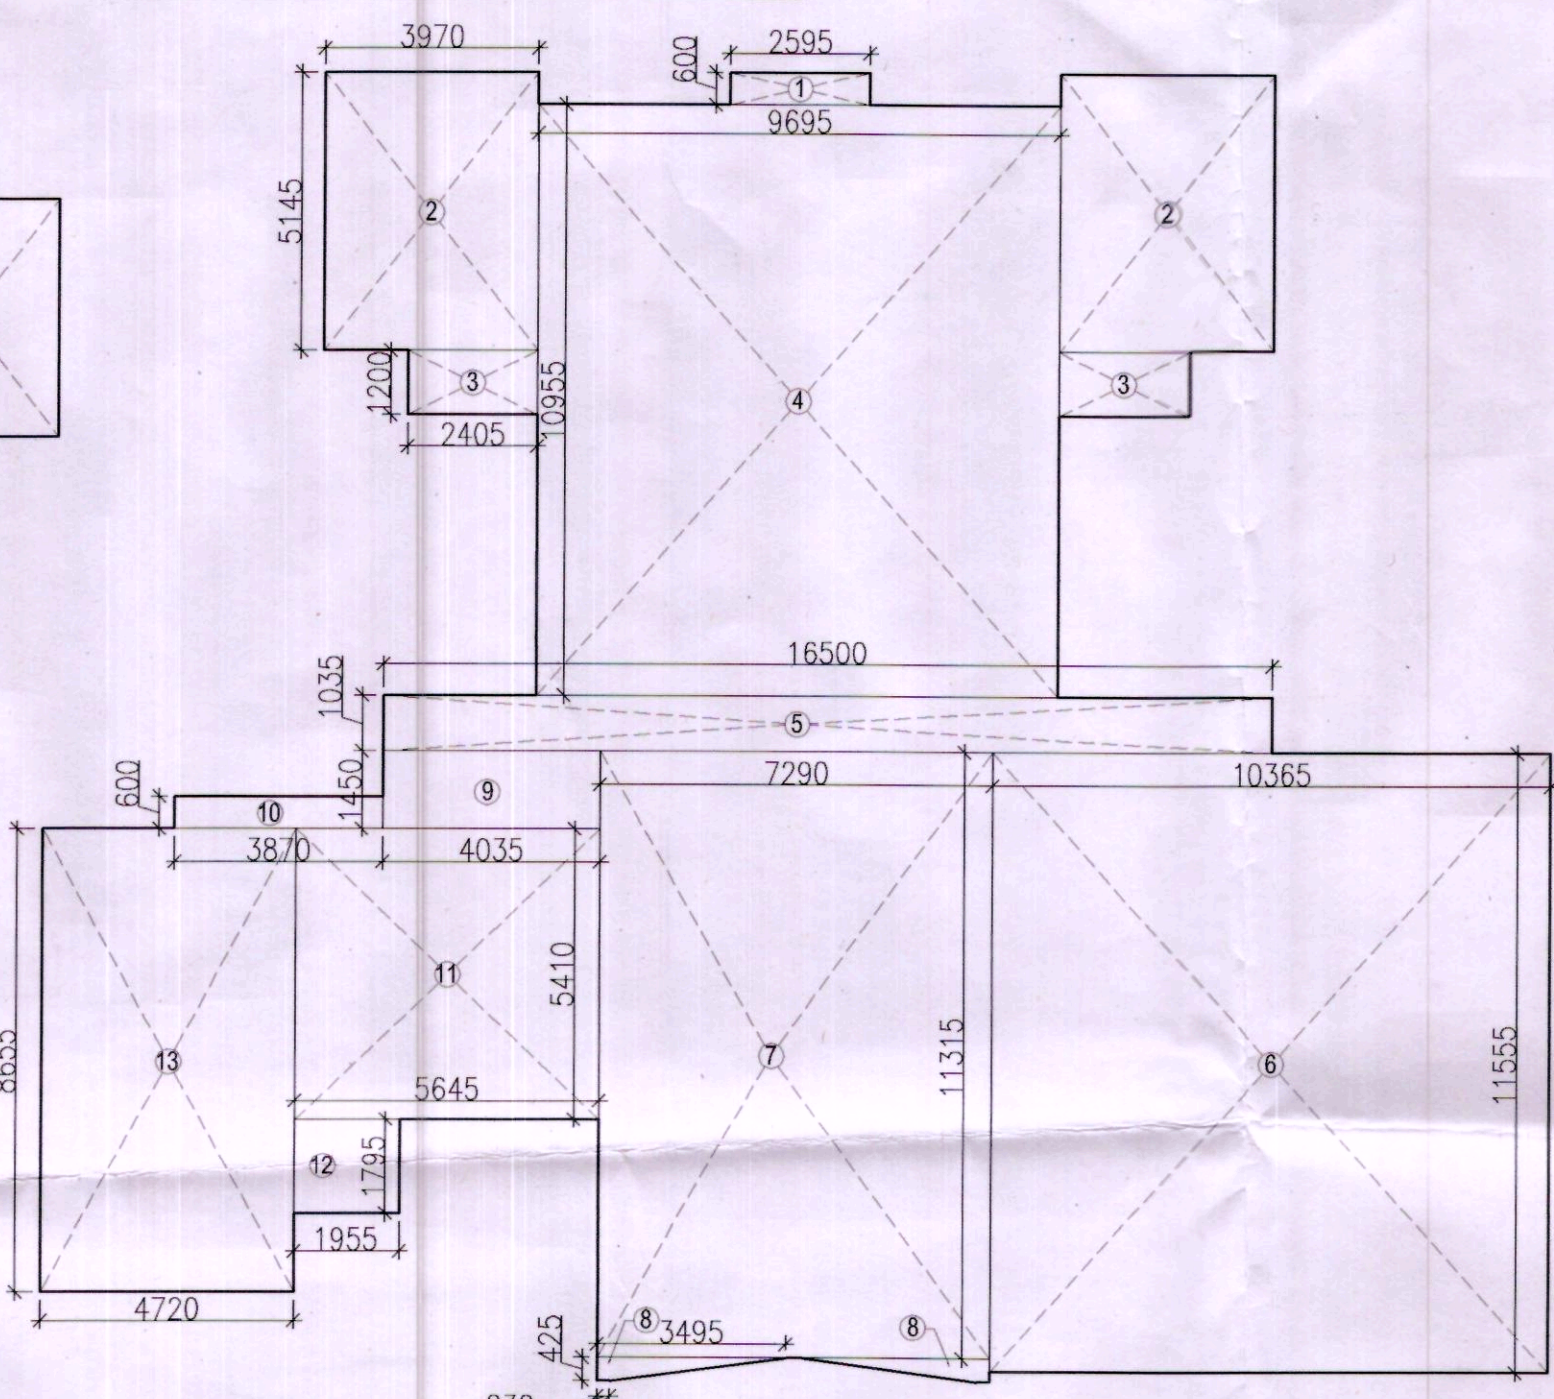

GROUND COVERAGE AREA DIAGRAM (TOWER -K)

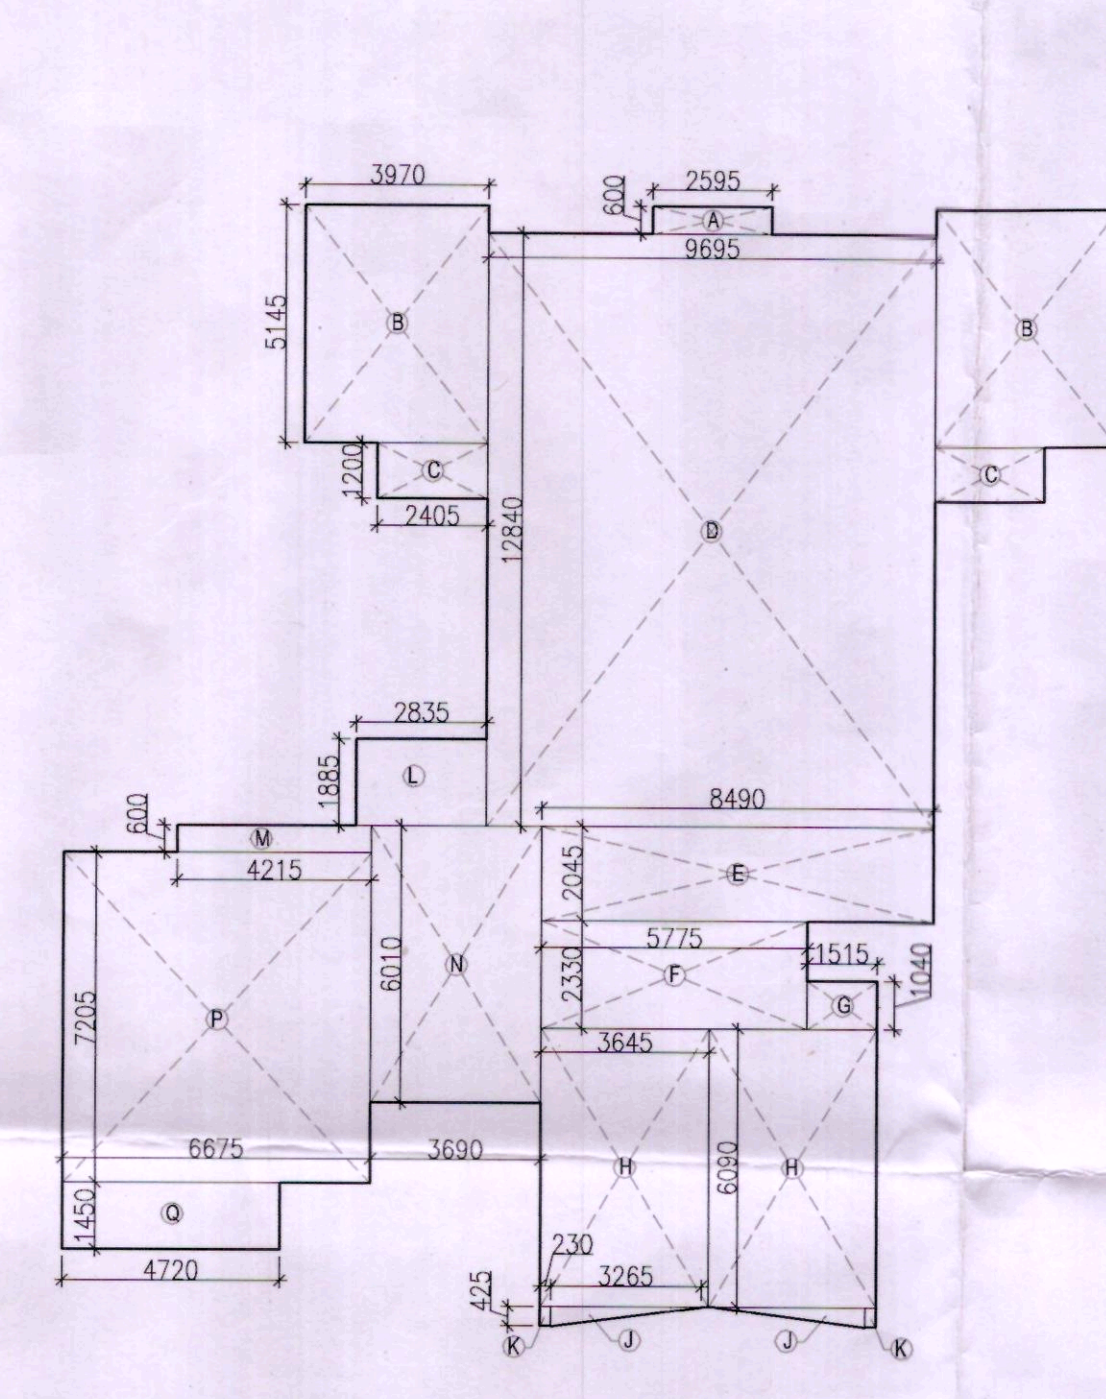

GROUND FLOOR FAR AREA DIAGRAM (TOWER -K)

GROUND FLOOR/G. COVERAGE AREA CALCULATION					
GROUND COVERAGE AREA			GROUND FLOOR AREA		
PART	AREA CALCULATION	NO.	TOTAL AREA (SQMT.)	PART	AREA CALCULATION
1	2.595 X 0.600 X 1	1	1.557	A	2.595 X 0.600 X 1
2	3.970 X 5.145 X 2	40.851		B	3.970 X 5.145 X 2
3	2.405 X 1.200 X 2	5.772		C	2.405 X 1.200 X 2
4	9.695 X 10.955 X 1	106.209		D	9.695 X 12.840 X 1
5	16.500 X 1.035 X 1	17.078		E	8.490 X 2.045 X 1
6	10.365 X 11.555 X 1	119.768		F	5.775 X 2.330 X 1
7	7.290 X 11.315 X 1	82.486		G	1.515 X 1.040 X 1
8	(3.495+0.230)/2 X 0.425 X 2	1.583		H	3.645 X 6.090 X 2
9	4.035 X 1.450 X 1	5.851		J	0.5 X 3.265 X 2
10	3.870 X 0.600 X 1	2.322		K	0.230 X 0.425 X 2
11	5.645 X 5.410 X 1	30.539		L	2.835 X 1.885 X 1
12	1.955 X 1.795 X 1	3.509		M	4.215 X 0.600 X 1
13	4.720 X 8.655 X 1	40.852		N	3.690 X 6.010 X 1
				P	6.675 X 7.225 X 1
				Q	4.720 X 1.450 X 1
				R	1.115 X 1.775 X 1
				S	3.855 X 2.705 X 1
TOTAL GROUND COVERAGE (A1)			458.377	GROUND FLOOR AREA (B1)	
NET AREA FOR STILT PARKING = (A1 - B1) = 458.377 - 336.024					

STILT PARKING IN TOWER K = 2
STILT PARKING IN TOWER J, L, M, N = 6X4 = 24
TOTAL PARKING IN TOWER J, K, L, M, N = 24+5 = 29

GROUND FLOOR/G. COVERAGE AREA CALCULATION					
GROUND COVERAGE AREA			GROUND FLOOR AREA		
PART	AREA CALCULATION	NO.	TOTAL AREA (SQMT.)	PART	AREA CALCULATION
1	2.595 X 0.600 X 1	1	1.557	A	2.595 X 0.600 X 1
2	3.970 X 5.145 X 2	40.851		B	3.970 X 5.145 X 2
3	2.405 X 1.200 X 2	5.772		C	2.405 X 1.200 X 2
4	9.695 X 10.955 X 1	106.209		D	9.695 X 12.840 X 1
5	16.500 X 1.035 X 1	17.078		E	8.490 X 2.045 X 1
6	10.365 X 11.555 X 1	119.768		F	5.775 X 2.330 X 1
7	7.290 X 11.315 X 1	82.486		G	1.515 X 1.040 X 1
8	(3.495+0.230)/2 X 0.425 X 2	1.583		H	3.645 X 6.090 X 2
9	4.035 X 1.450 X 1	5.851		J	0.5 X 3.265 X 2
10	3.870 X 0.600 X 1	2.322		K	0.230 X 0.425 X 2
11	5.645 X 5.410 X 1	30.539		L	2.835 X 1.885 X 1
12	1.955 X 1.795 X 1	3.509		M	4.215 X 0.600 X 1
13	4.720 X 8.655 X 1	40.852		N	3.690 X 6.010 X 1
				P	6.675 X 7.225 X 1
				Q	4.720 X 1.450 X 1
				R	1.115 X 1.775 X 1
				S	3.855 X 2.705 X 1
TOTAL GROUND COVERAGE (A1)			458.377	GROUND FLOOR AREA (B1)	
NET AREA FOR STILT PARKING = (A1 - B1) = 458.377 - 348.377					

Architect (HQ)

LEGEND

- 1) 110 OD uPVC (SWR) SOIL & VENT PIPE
- 2) 110 OD uPVC (SWR) WASTE & VENT PIPE
- 3) 75 OD uPVC (SWR) VENT PIPE
- 4) 90 OD uPVC (SWR) RAIN WATER PIPE
- 5) 110 OD uPVC (SWR) RAIN WATER PIPE
- 6) DOMESTIC WATER SUPPLY ON TAKE FOR 10m TO GROUND FLOOR
- 7) DOMESTIC WATER SUPPLY ON TAKE FOR UPPER FLOOR TO 11th FLOOR
- 8) FLUSHING WATER SUPPLY ON TAKE
- 9) FLUSHING WATER SUPPLY RISER
- 10) FLOOR TRAP
- FD FLOOR DRAIN
- FCD FLOOR CLEAN OUT
- COP CLEAN OUT PLUG
- KH KHURRA 450X450
- MH MANHOLE

NOTES:

- ALL DIMENSIONS IN MM.
- LIFT SHALL BE WITH 100% POWER BACKUP.

PROJECT:

REVISED BUILDING PLAN OF GROUP HOUSING SCHEME LAND MEASURING 15.575 ACRES (LICENCE NO.71 OF 2008 DATED 25.03.2008) IN SECTOR - 91, GURGAON MANESAR URBAN COMPLEX BEING DEVELOPED BY M/S JUBILANT SOFTWARES SERVICES PVT. LTD.

ARCHITECT:-

OWNERS SIGNATURE:-

ARCHITECT SIGNATURE:-

DRAWING TITLE:

STILT/GROUND FLOOR PLANS (TOWERS -J, L, M, N & K)

DATE:- JULY-2017

SCALE:- 1:100

SHEET NO. 11