



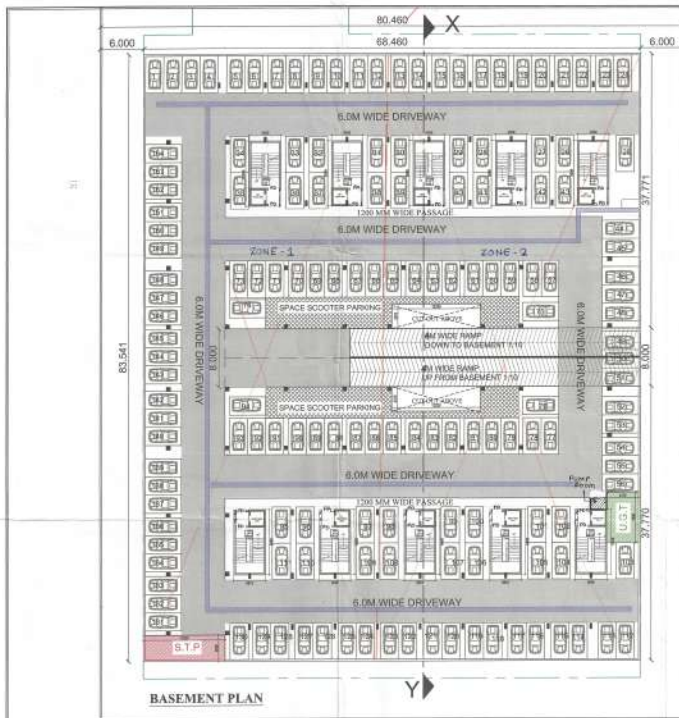

BASEMENT PLAN

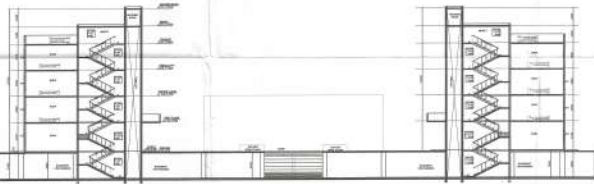

SECTION AT XY

PROPOSED BUILDING PLAN OF COMMERCIAL COLONY OVER AN AREA MEASURING 2.6625 ACRES FALLING IN VILLAGE BHATOLA (LICENCE NO-28 OF 2019 DATED 15/02/2019) IN SECTOR-75, FARIDABAD BEING DEVELOPED BY FBD REAL GROW PVT. LTD

### TITLE BASEMENT PLAN

DATE:- FEB-2020

SCALE:- 1:100

DEALT BY:-

CHECKED BY:-

ARCHITECT

At Parkside  
CA/2011/72 P15

OWNER


Rt. Gupta

OWNER

FBD REAL GROW PVT. LTD  
HOUSE NO. 705, SECTOR-75  
FARIDABAD-121008

SHEET NO

02

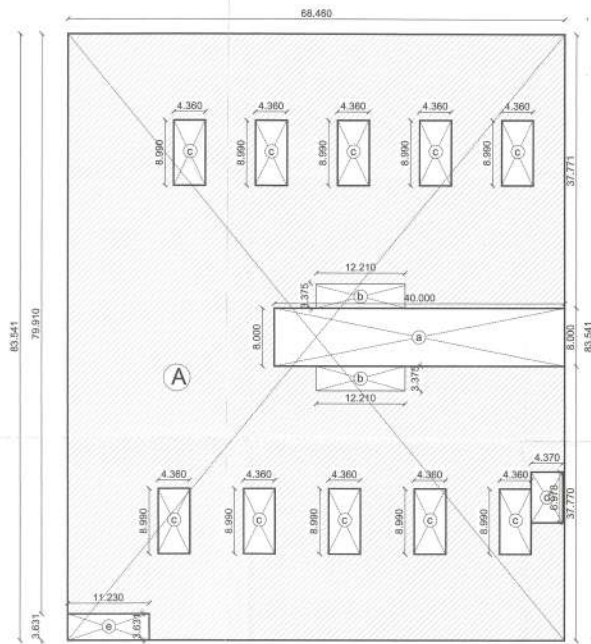

AREA KEY PLAN

AREA UNDER BASEMENT

A = 68.460 x 63.541 x 1 = 5719.217 Sq.mt

AREA FOR PARKING

A = 68.460 x 63.541 x 1 = 5719.217 Sq.mt

Deductions

a = 40.000 x 8.000 x 1 = 320.000 Sq.mt

c = 4.360 x 8.990 x 10 = 391.964 Sq.mt

e = 4.370 x 5.978 x 1 = 26.144 Sq.mt

e = 11.220 x 3.631 x 1 = 40.776 Sq.mt

TOTAL 783.214 Sq.mt


TOTAL AREA FOR PARKING = 4935.983 Sq.mt

AREA FOR DISC IN BASEMENT = 82.000 Sq.mt


TOTAL CARPS AS PER AREA = 114 No's

TOTAL CAR PROVIDED IN BASEMENT = 134 No's


Checked and found to be correct  
Drawing is correct as per the plan  
Scale: 1:100  
Date: 15/02/2019  
Signature: [Signature]  
Name: [Name]  
Designation: [Designation]

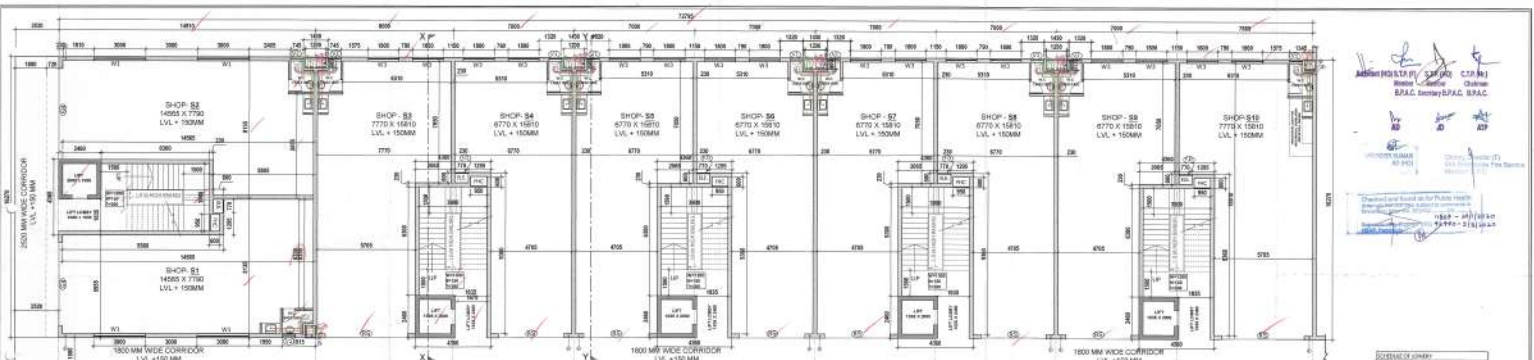

GROUND FLOOR PLAN

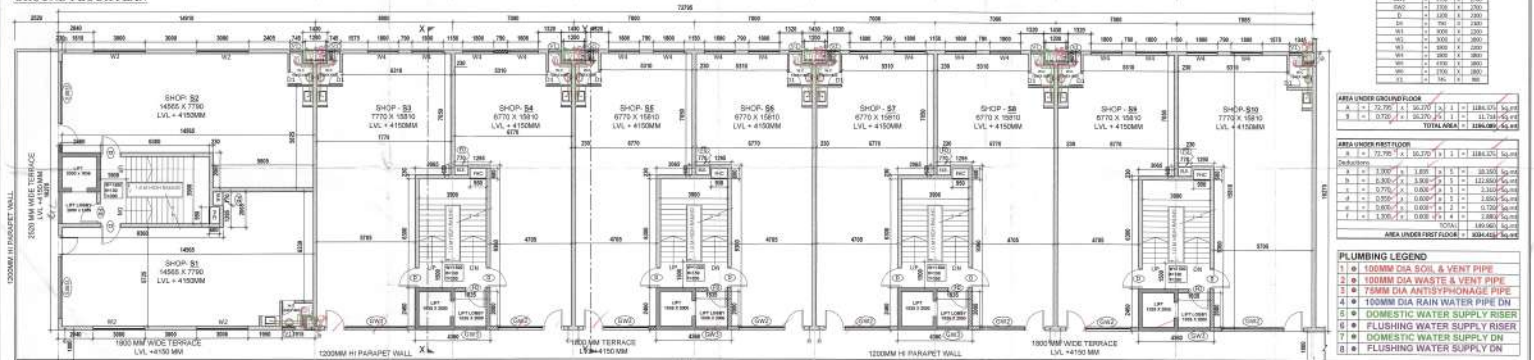

FIRST FLOOR PLAN

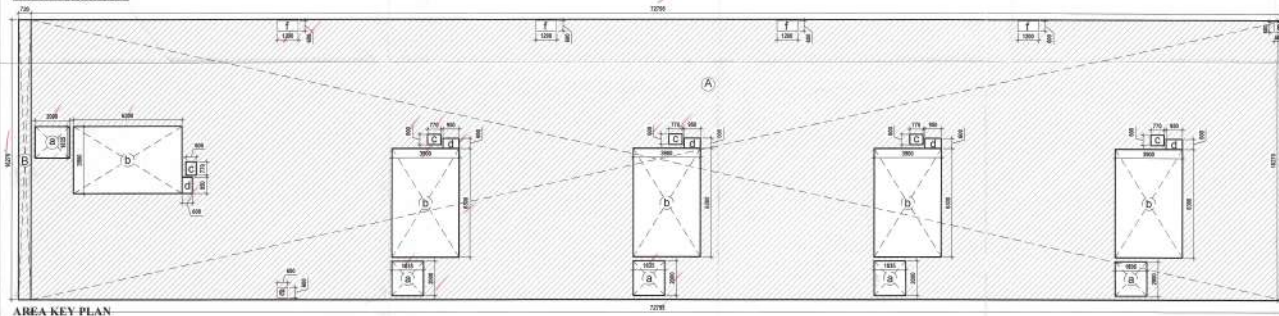

AREA KEY PLAN

APPROVED FOR CONSTRUCTION  
 Date: 10/02/2020  
 By: [Signature]  
 For: [Signature]  
 Scale: 1:100

| Sl. No. | Description | Area (Sq. M) |
|---------|-------------|--------------|
| 1       | Shop S1     | 1455.00      |
| 2       | Shop S2     | 1455.00      |
| 3       | Shop S3     | 1455.00      |
| 4       | Shop S4     | 1455.00      |
| 5       | Shop S5     | 1455.00      |
| 6       | Shop S6     | 1455.00      |
| 7       | Shop S7     | 1455.00      |
| 8       | Shop S8     | 1455.00      |
| 9       | Shop S9     | 1455.00      |
| 10      | Shop S10    | 1455.00      |
| 11      | Corridor    | 1455.00      |
| 12      | Terrace     | 1455.00      |
| 13      | Staircase   | 1455.00      |
| 14      | Other       | 1455.00      |
| 15      | Total       | 1455.00      |

PROPOSED BUILDING PLAN OF  
 COMMERCIAL COLONY OVER AN AREA  
 MEASURING 2.6625 ACRES FALLING IN  
 VILLAGE BHATOLA I (ENC-NO-29 OF  
 2019 DATED 25/02/2019) IN SECTOR-79,  
 FARIDABAD BEING DEVELOPED BY FBD  
 REAL GROW PVT. LTD.

| TITLE                                               |                        |
|-----------------------------------------------------|------------------------|
| S1 to S10 (10 No's)<br>(GROUND & FIRST FLOOR PLANS) |                        |
| DATE:- FEB-2020                                     | SCALE:- 1:100          |
| DEALT BY:-                                          | CHECKED BY:-           |
| ARCHITECT                                           | OWNER                  |
| At: Faridabad, Haryana                              | At: Faridabad, Haryana |
| CA/2018/2111                                        | CA/2018/2111           |
| OWNER                                               | SHEET NO               |
| FBD REAL GROW PVT. LTD.                             | 03                     |
| FARIDABAD, INDIA                                    |                        |