






ROAD 9 MT WIDE
LVL ± 0.0 MT

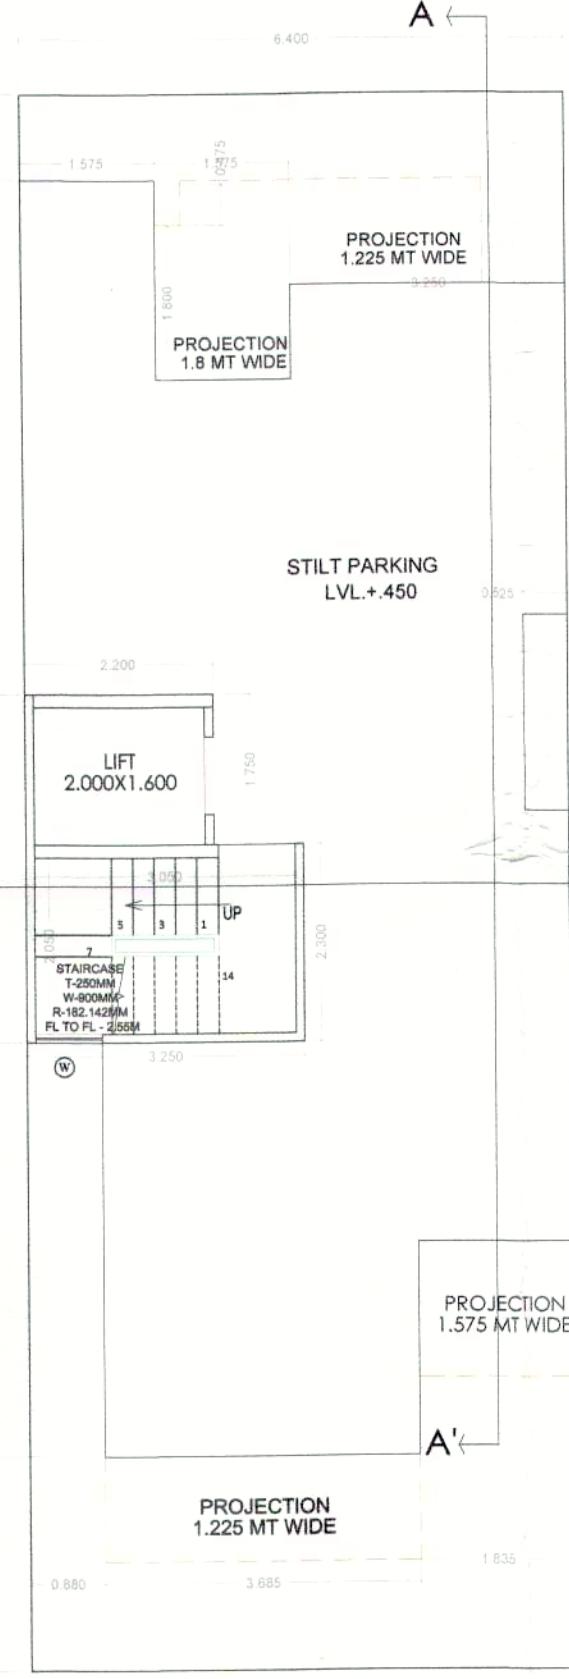


STILT FLOOR PLAN

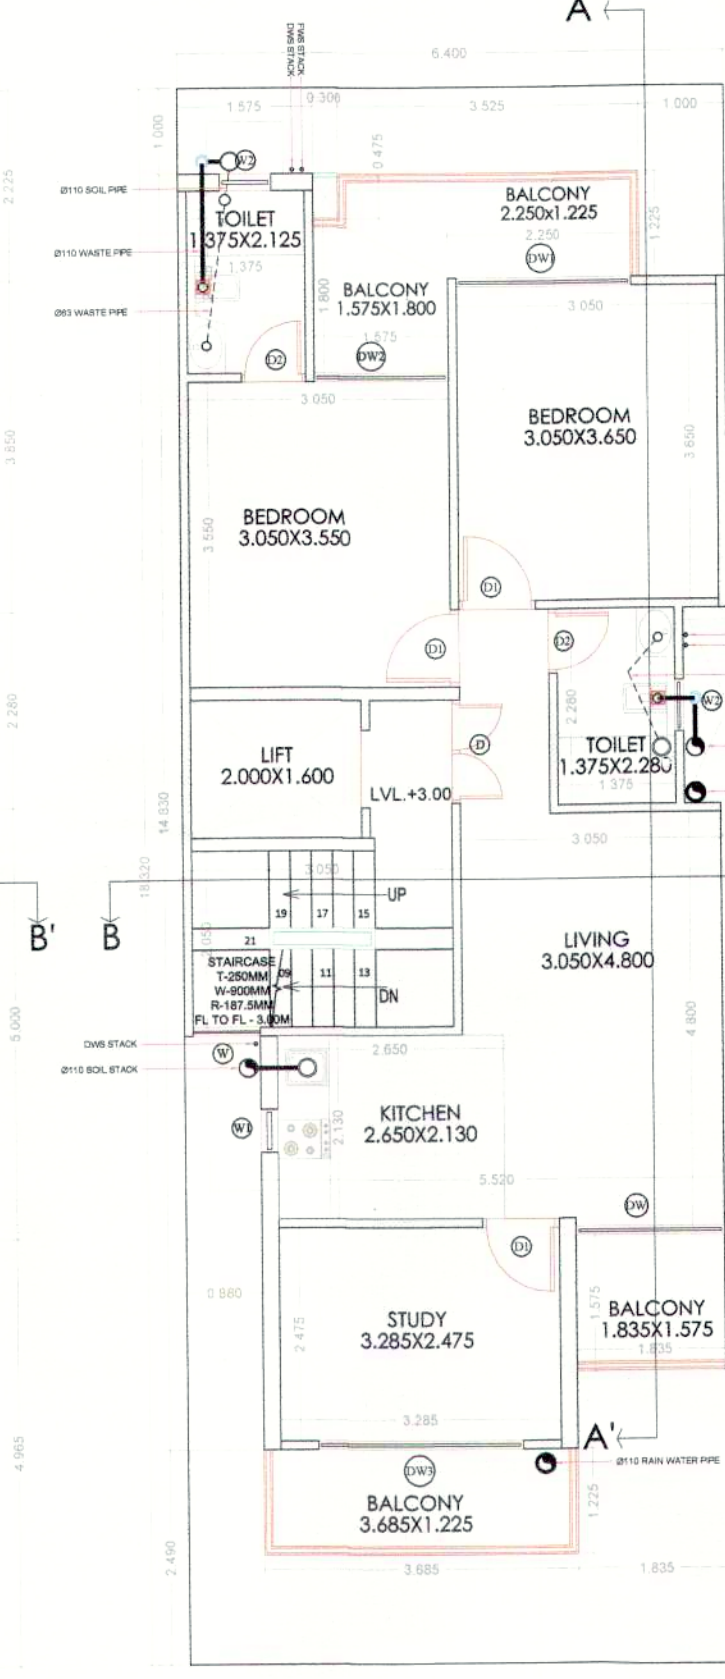


FIRST FLOOR PLAN

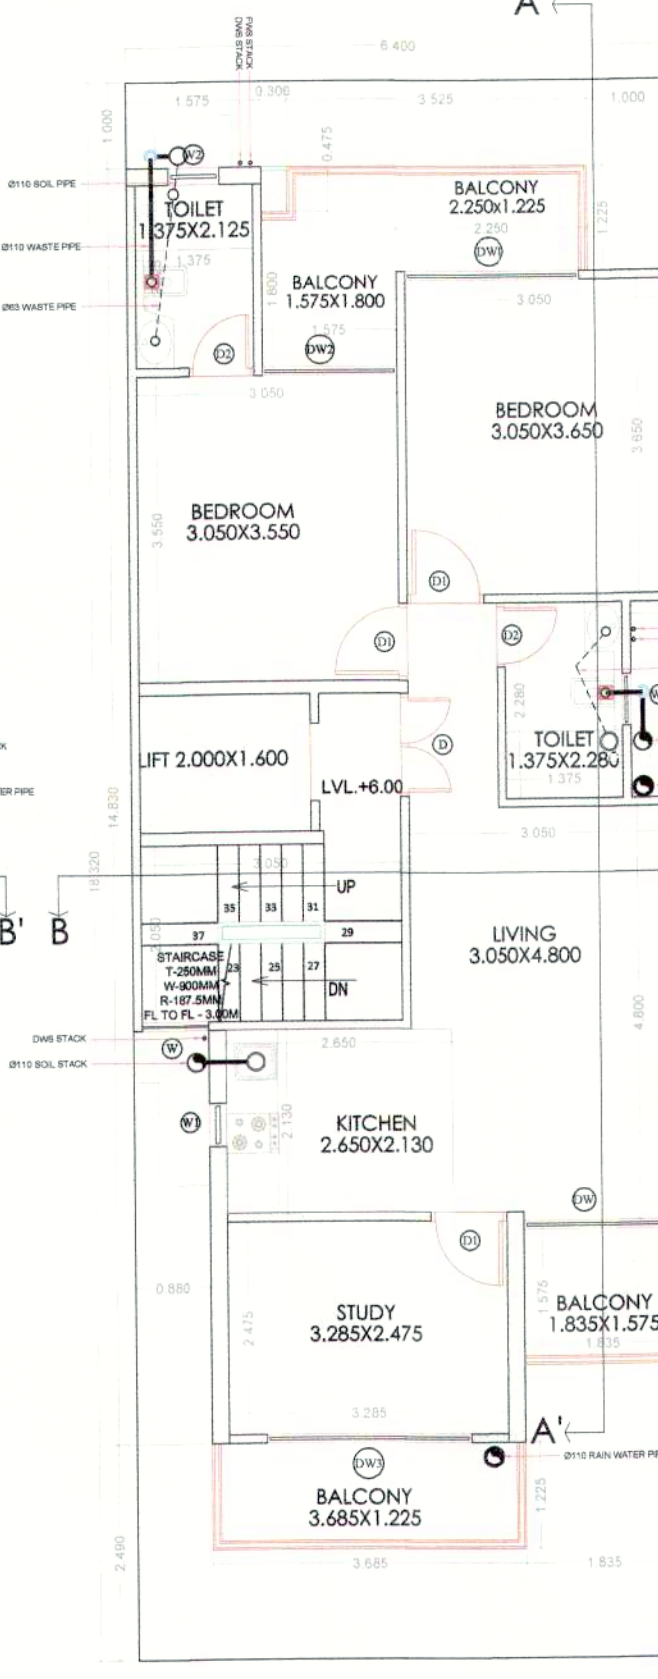


SECOND FLOOR PLAN

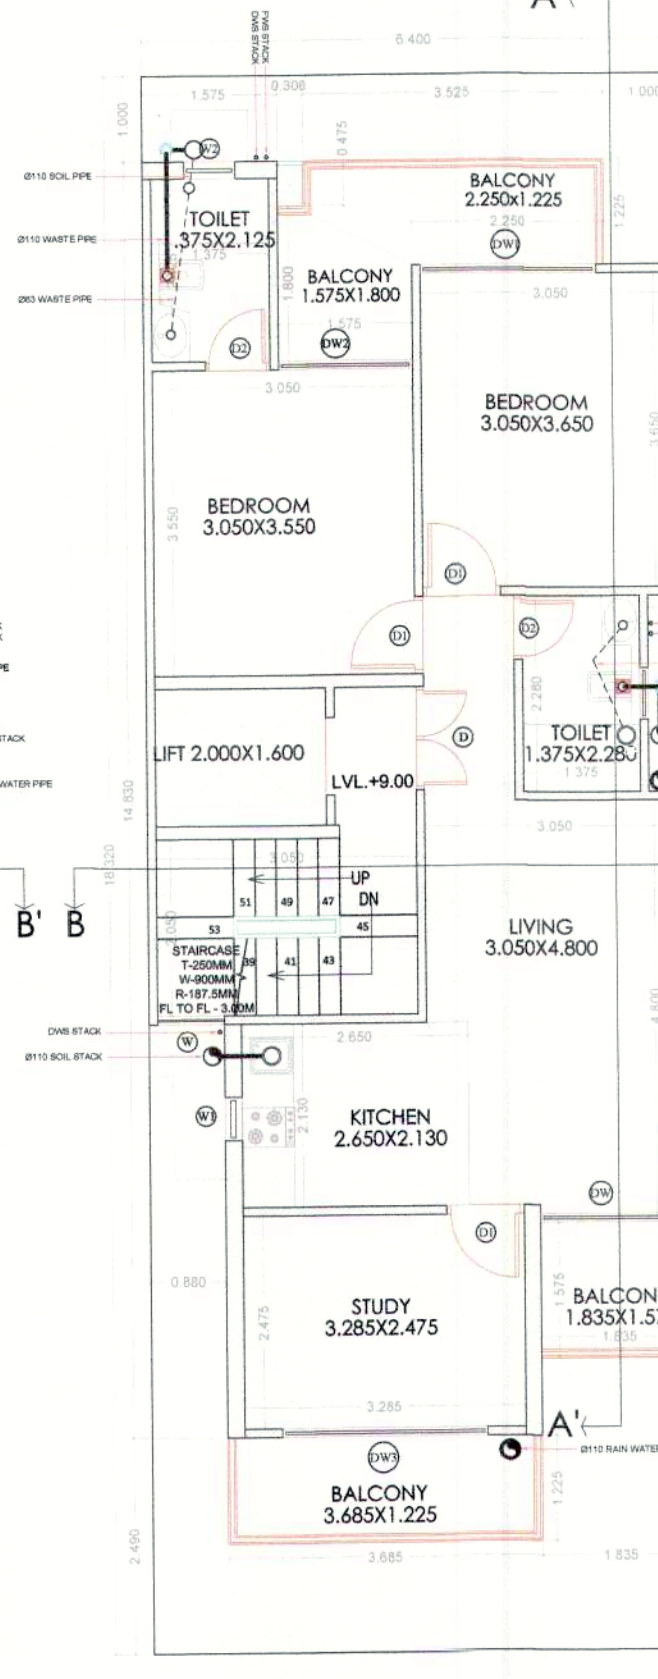

THIRD FLOOR PLAN

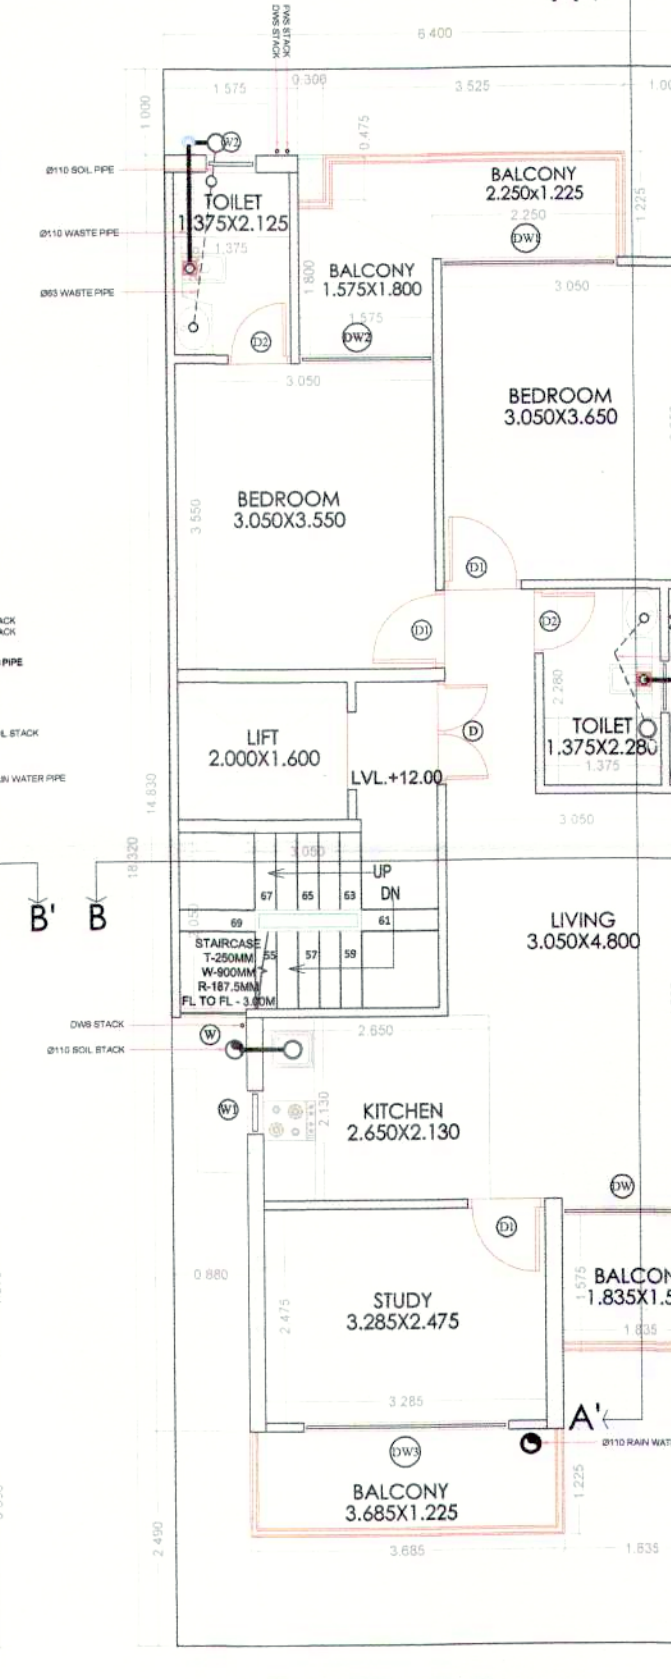


FOURTH FLOOR PLAN

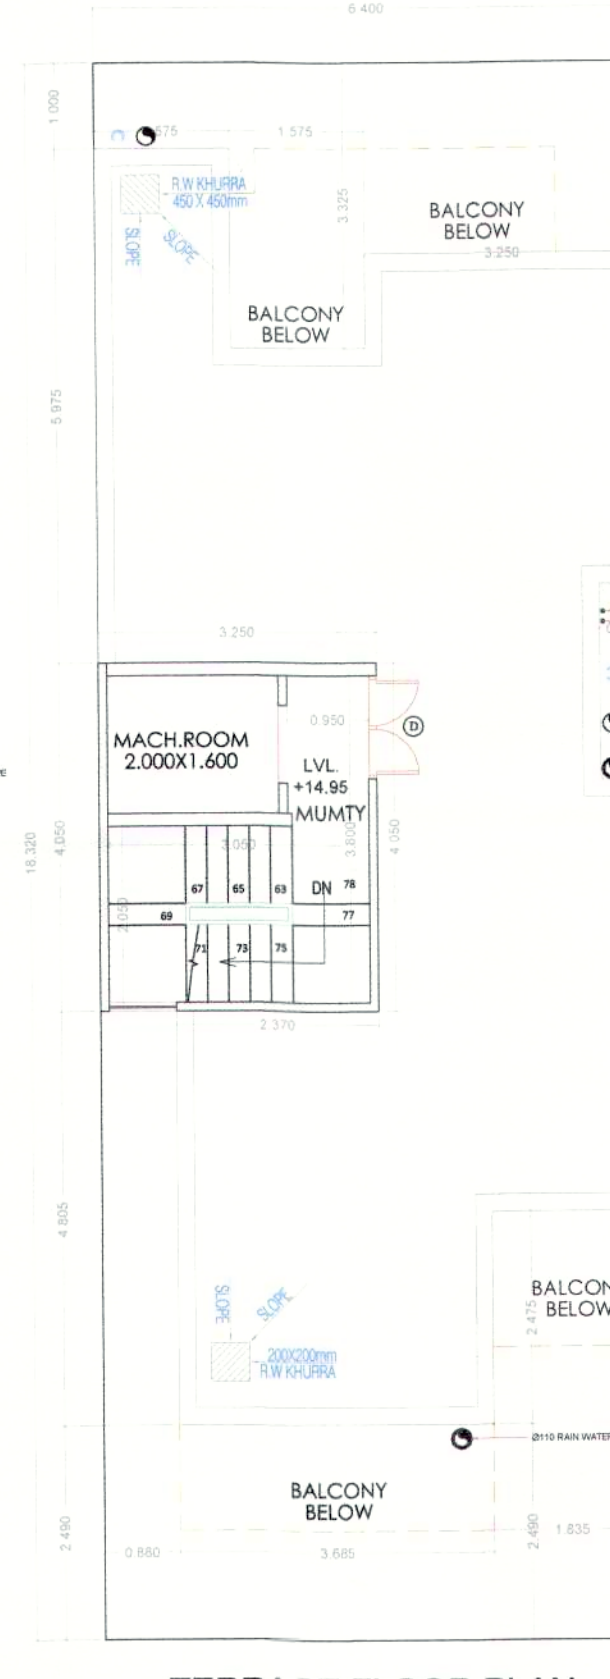

TERRACE FLOOR PLAN




MUMTY TERRACE

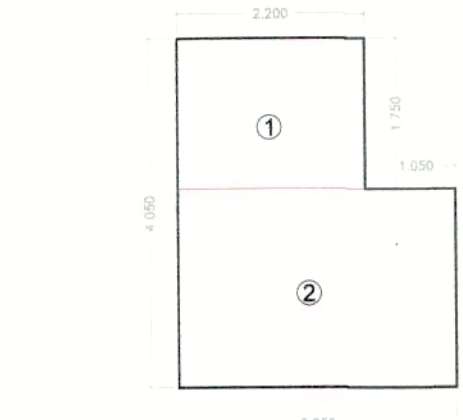


STILT AREA DIAGRAM


NO.	TYPE	SIZE (MT)	AREA (SQ. MT)	UNIT (MT)
1	D	1.225 X 1.00	1.225	2.100
2	D1	0.800 X 1.00	0.800	2.100
3	D2	0.700 X 1.00	0.700	2.100
4	D3	0.700 X 1.00	0.700	2.100
5	D4	0.700 X 1.00	0.700	2.100
6	D5	0.700 X 1.00	0.700	2.100
7	D6	0.700 X 1.00	0.700	2.100
8	D7	0.700 X 1.00	0.700	2.100
9	D8	0.700 X 1.00	0.700	2.100
10	D9	0.700 X 1.00	0.700	2.100

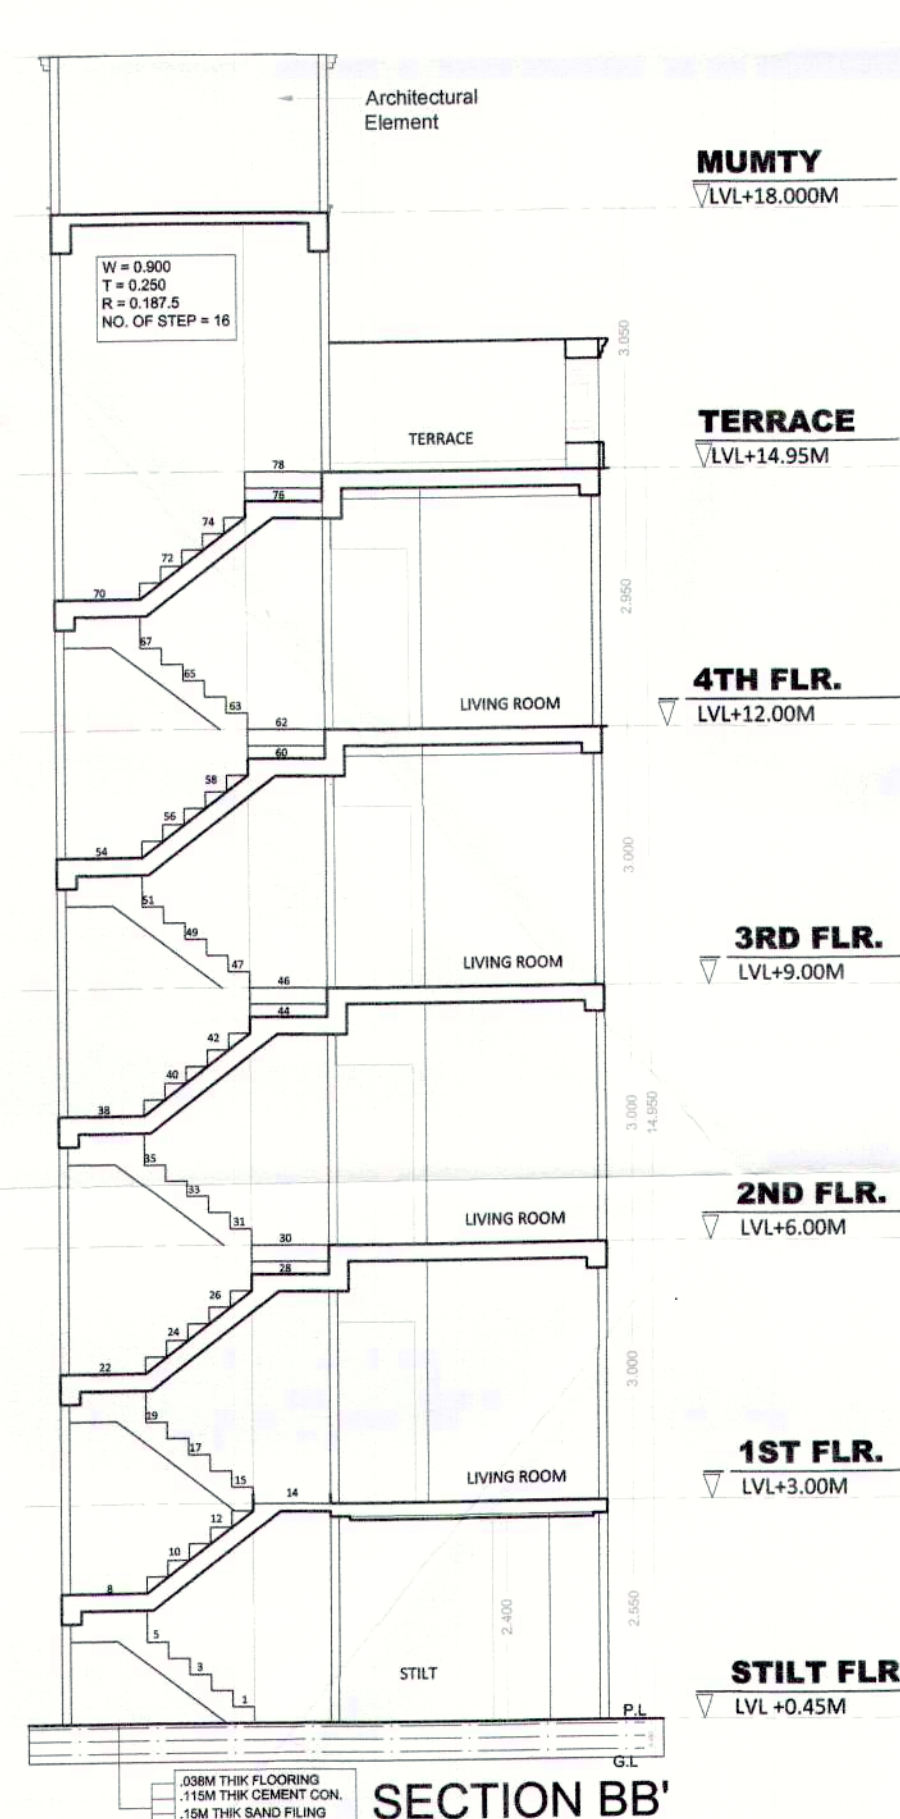

SECTION BB'

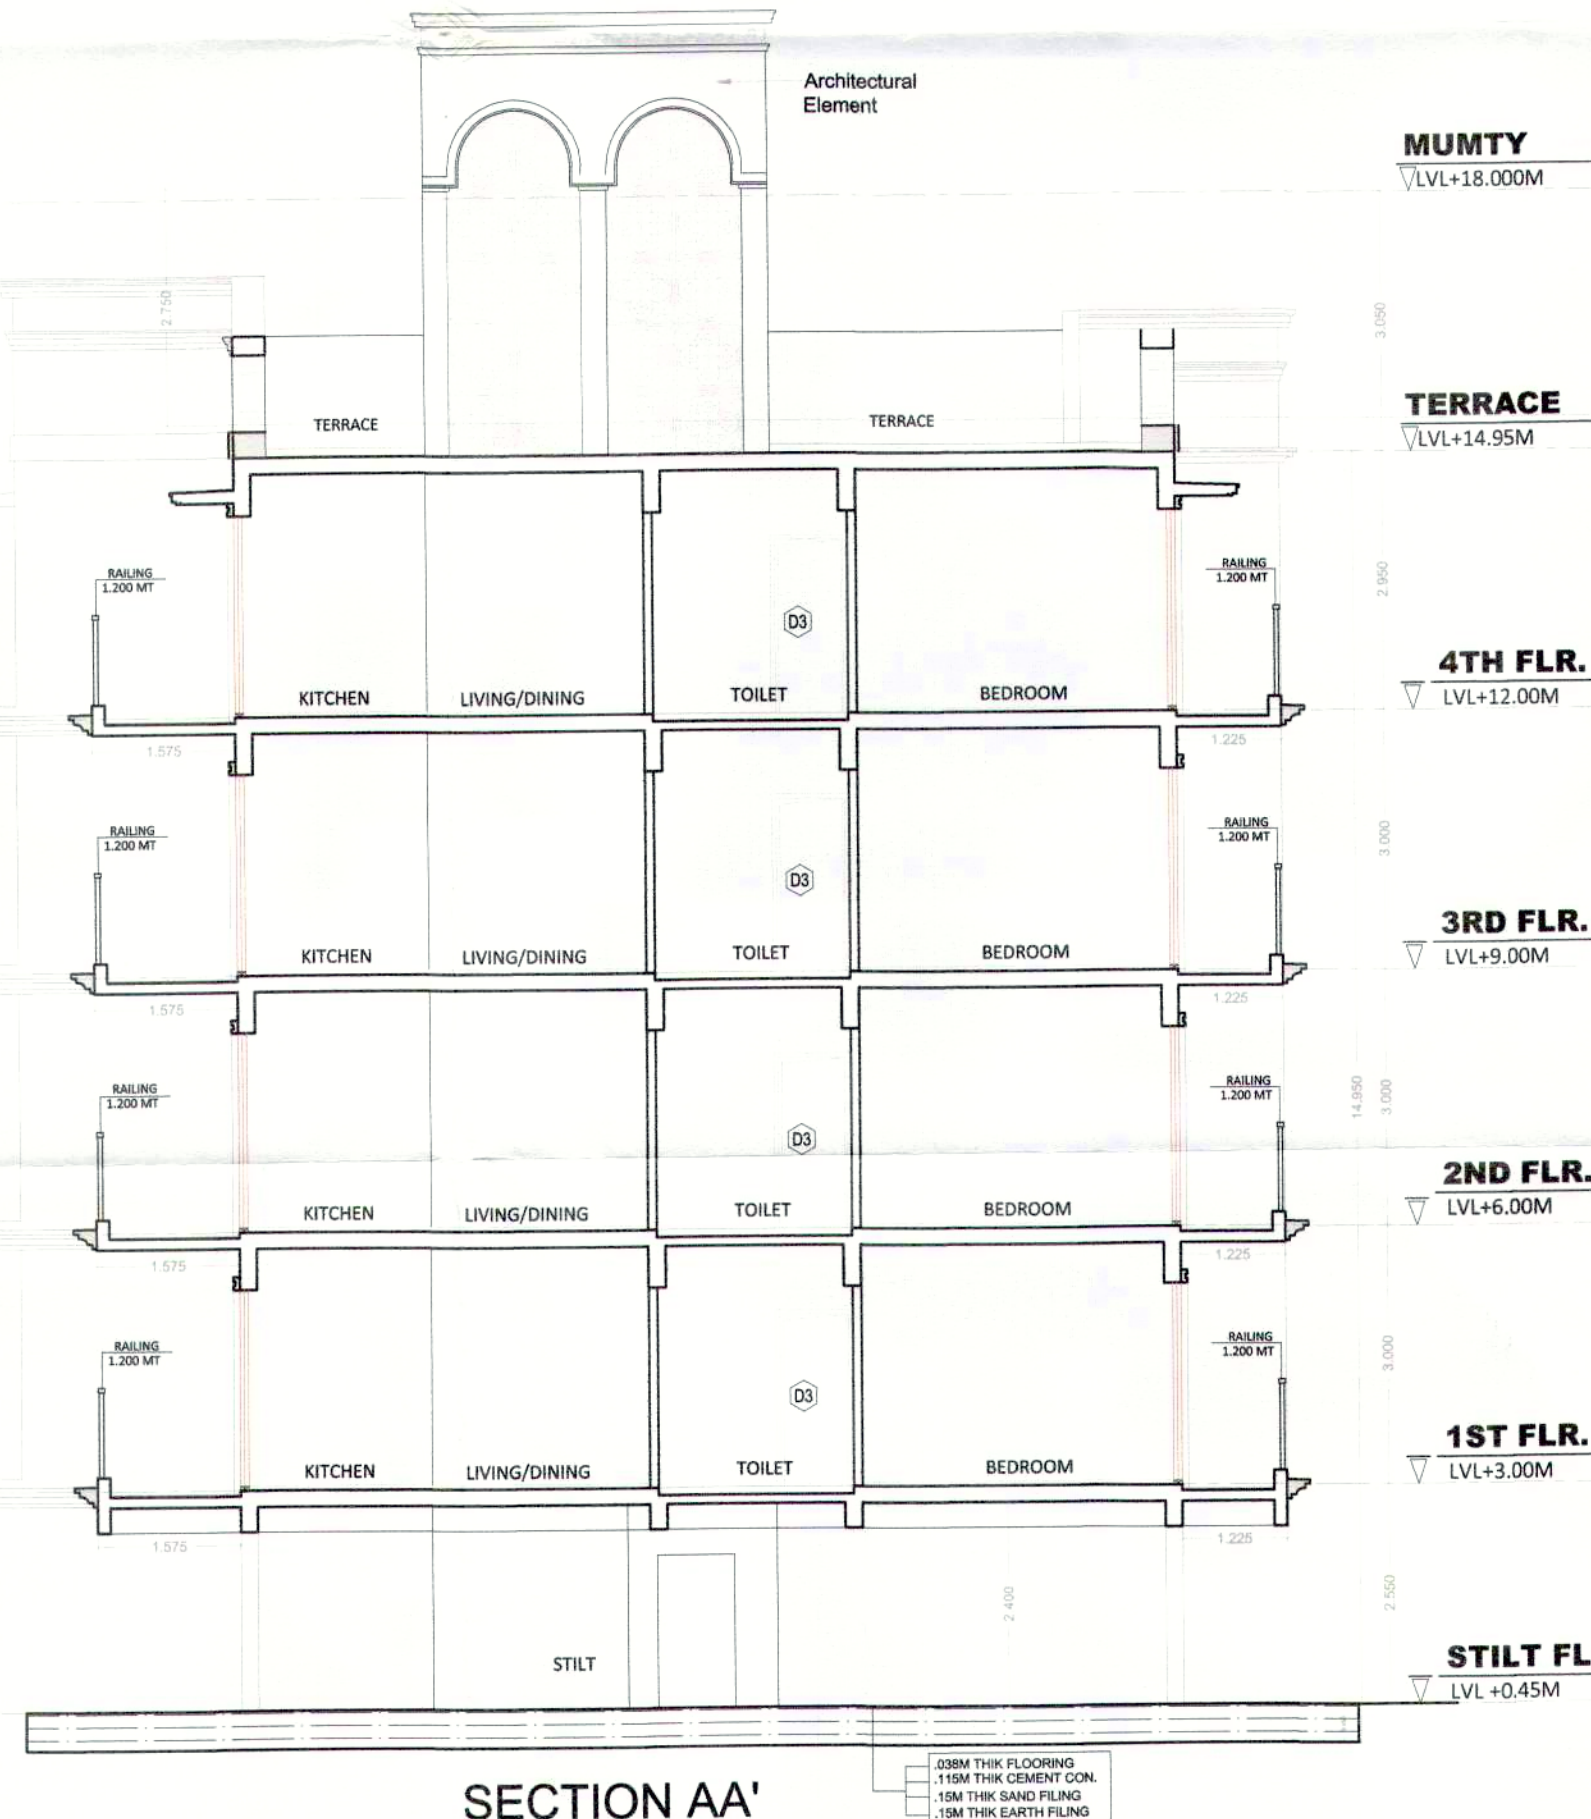

SECTION AA'

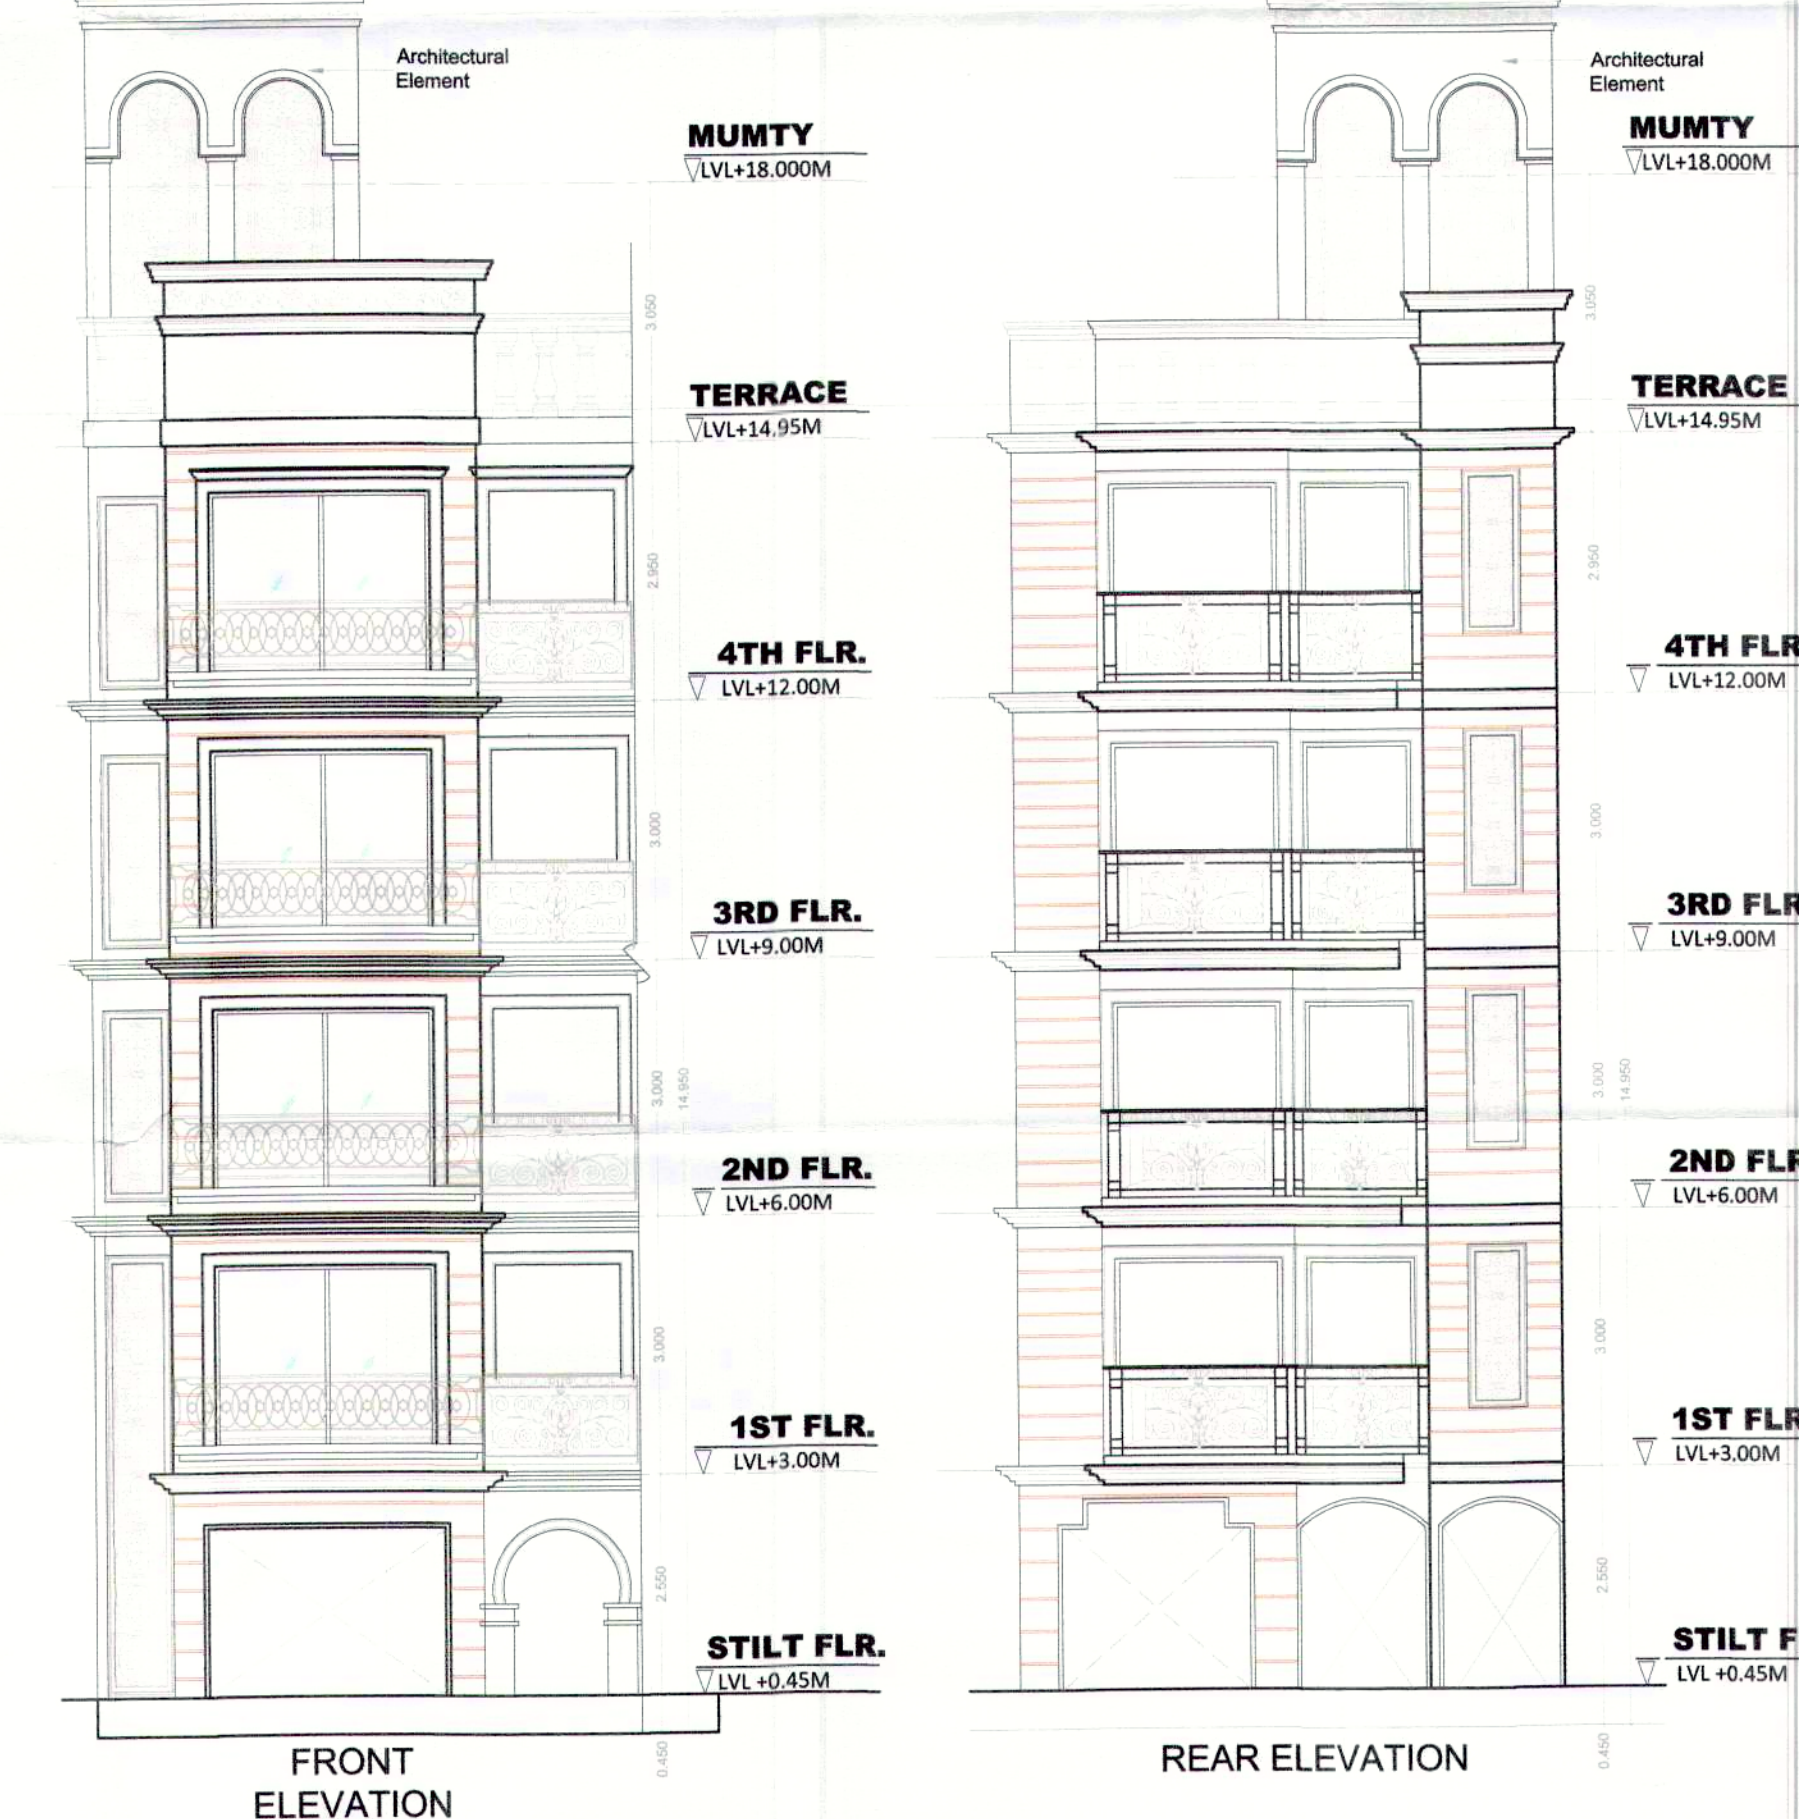

FRONT ELEVATION

REAR ELEVATION



TYPICAL (1ST TO 4TH) FLOOR
AREA DIAGRAM

AREA CALCULATIONS	AREA (SQ. MT)	AREA (SQ. MT)
TOTAL PLOT AREA	117.248	117.248
OLD PERMISSIBLE FAR @ 2.0	234.496	234.496
PERMISSIBLE FAR @ 2.54	295.555	295.555
PROPOSED FAR @ 2.41	282.722	282.722
PERMISSIBLE GROUND COVERAGE @ 50%	58.624	58.624
PROPOSED GROUND COVERAGE @ 55.93%	65.930	65.930

AREA OF TYPICAL FLOOR	AREA (SQ. MT)	AREA (SQ. MT)
ITEM 1	1.225	1.225
ITEM 2	0.800	0.800
ITEM 3	0.700	0.700
ITEM 4	0.700	0.700
ITEM 5	0.700	0.700
ITEM 6	0.700	0.700
ITEM 7	0.700	0.700
ITEM 8	0.700	0.700
ITEM 9	0.700	0.700
ITEM 10	0.700	0.700

- NOTE:
1. WALLS WILL BE IN BLOCK WORK AND 100MM/200MM THICK
 2. TOILET WILL BE MECHANICALLY VENTILATED
 3. ADJACENT PLOTS WILL BE AS MIRROR LAYOUT

PROJECT:
Building Plan of plot no. 132, 134, 136, 138, 140, 142, 144, 146 Type 'A' measuring 117.248 Sq. meter situated in Affordable Residential Potted Colony (DDIAY) on an area of 15.00 acres in VILLAGE Hariyehra, Sector-36, Sohna, District Gurugram (License no. 117 of 2019 Dated 12-09-2019) to M/s Signature Global Homes Pvt. Ltd.

ARCHITECTS	DRG NO. : SIG/TYPE-A
MANISH JAIN AND ASSOCIATES E-131, East Of Kailash, New Delhi-110055 ARCHITECTS A PLANNERS T: 011-41084019 E: info@manishjainassociates.com	OWNERS SIGN AMITESH MISHRA Architect Reg. No.: CA/2008/41927