


RECOMMENDED FOR SANCTION
PLOT No. 133, 135, 137, 139, 141, 143, 145
.....in plan.....
A.T.P.
P.A.
S.D.
J.D.
A.D.

MUMTY TERRACE

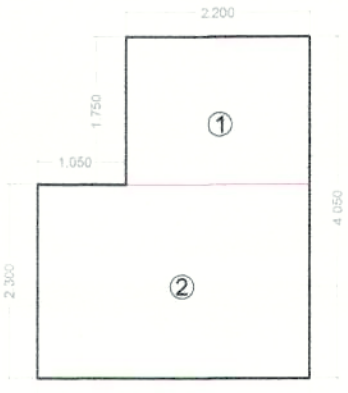

STILT AREA DIAGRAM

OPENING SCHEDULE					
UNITS/MT	HEIGHT	SIZE (MT)	TYPE	NO	
2.100	-	1.200X2.100	D	1	
2.100	-	1.800X2.100	D1	2	
2.100	-	1.700X2.100	D2	3	
2.400	-	1.700X2.400	DW	4	
2.400	-	2.000X2.400	DW1	5	
2.400	-	1.675X2.400	DW2	6	
2.400	-	2.000X2.400	DW3	7	
2.400	0.300	1.700X2.100	W	8	
2.400	1.000	1.800X2.100	W1	9	
2.400	1.000	1.800X2.100	W2	10	

AREA CALCULATIONS					
TOTAL PLOT AREA	=	6.400	X	18.320	= 117.248
OLD PERMISSIBLE FAR @ 2.0	=				= 234.496
PERMISSIBLE FAR @ 2.24	=				= 303.555
PROPOSED FAR @ 2.411	=				= 282.722
PERMISSIBLE GROUND COVERAGE @ 66%	=				= 77.384
PROPOSED GROUND COVERAGE @ 66.95%	=				= 77.382

AREA OF STILT FLOOR					
ITEM	L	B	X	FACTOR	X NO = SQ.MT
1	2.250	1.175	1.0	X	1 = 2.641
2	3.250	2.300	1.0	X	1 = 7.475
					TOTAL = 11.238

AREA OF TYPICAL FLOOR					
ITEM	L	B	X	FACTOR	X NO = SQ.MT
1	1.575	2.325	1.0	X	1 = 3.662
2	3.250	1.100	1.0	X	1 = 3.575
3	6.400	2.750	1.0	X	1 = 17.600
4	6.875	2.250	1.0	X	1 = 15.356
5	6.400	2.875	1.0	X	1 = 17.088
6	5.525	2.350	1.0	X	1 = 12.882
7	3.685	2.475	1.0	X	1 = 9.125
					TOTAL = 77.382

AREA OF STAIRCASE + LIFT					
ITEM	L	B	X	FACTOR	X NO = SQ.MT
1	3.000	1.000	1.0	X	1 = 3.000
2	2.000	1.000	1.0	X	1 = 2.000
					TOTAL = 5.000

AREA OF STILT FLOOR FOR PARKING					
ITEM	L	B	X	FACTOR	X NO = SQ.MT
1	3.250	4.000	1.0	X	1 = 13.163
					TOTAL = 13.163

BUILT UP AREA DETAILS					
ITEM	L	B	X	FACTOR	X NO = SQ.MT
1	11.320	18.320	1.0	X	1 = 207.408
2	11.320	18.320	1.0	X	1 = 207.408
PROJECT:
Building Plan of plot no.133, 135, 137, 139, 141, 143, 145, 147 Type 'A' measuring 117.248 Sq. meter situated in Affordable Residential Potted Colony (DOA) on an area of 15.00 acres in VILLAGE Hariyehara, Sector-36, Sohna, District Gurugram (License no. 117 of 2019 Dated 12-09-2019) to M/s Signature Global Homes Pvt. Ltd.

ARCHITECTS: DRG. NO. - SIG/TYPE-A

MANISH JAIN AND ASSOCIATES
15/11, East of Main, New Delhi-110061
T: 011-41086018
E: info@manishjainassociates.com

ARCHITECT'S SIGN: OWNER'S SIGN

AMITESH MISHRA
Architect
Reg. No.: CA/2008/41927


SIGNATURE GLOBAL HOMES

TYPICAL (1ST TO 4TH) FLOOR
AREA DIAGRAM




- NOTE:
1. WALLS WILL BE IN BLOCK WORK AND 100MM/200MM THICK
 2. TOILET WILL BE MECHANICALLY VENTILATED
 3. ADJACENT PLOTS WILL BE AS MIRROR LAYOUT


REAR ELEVATION

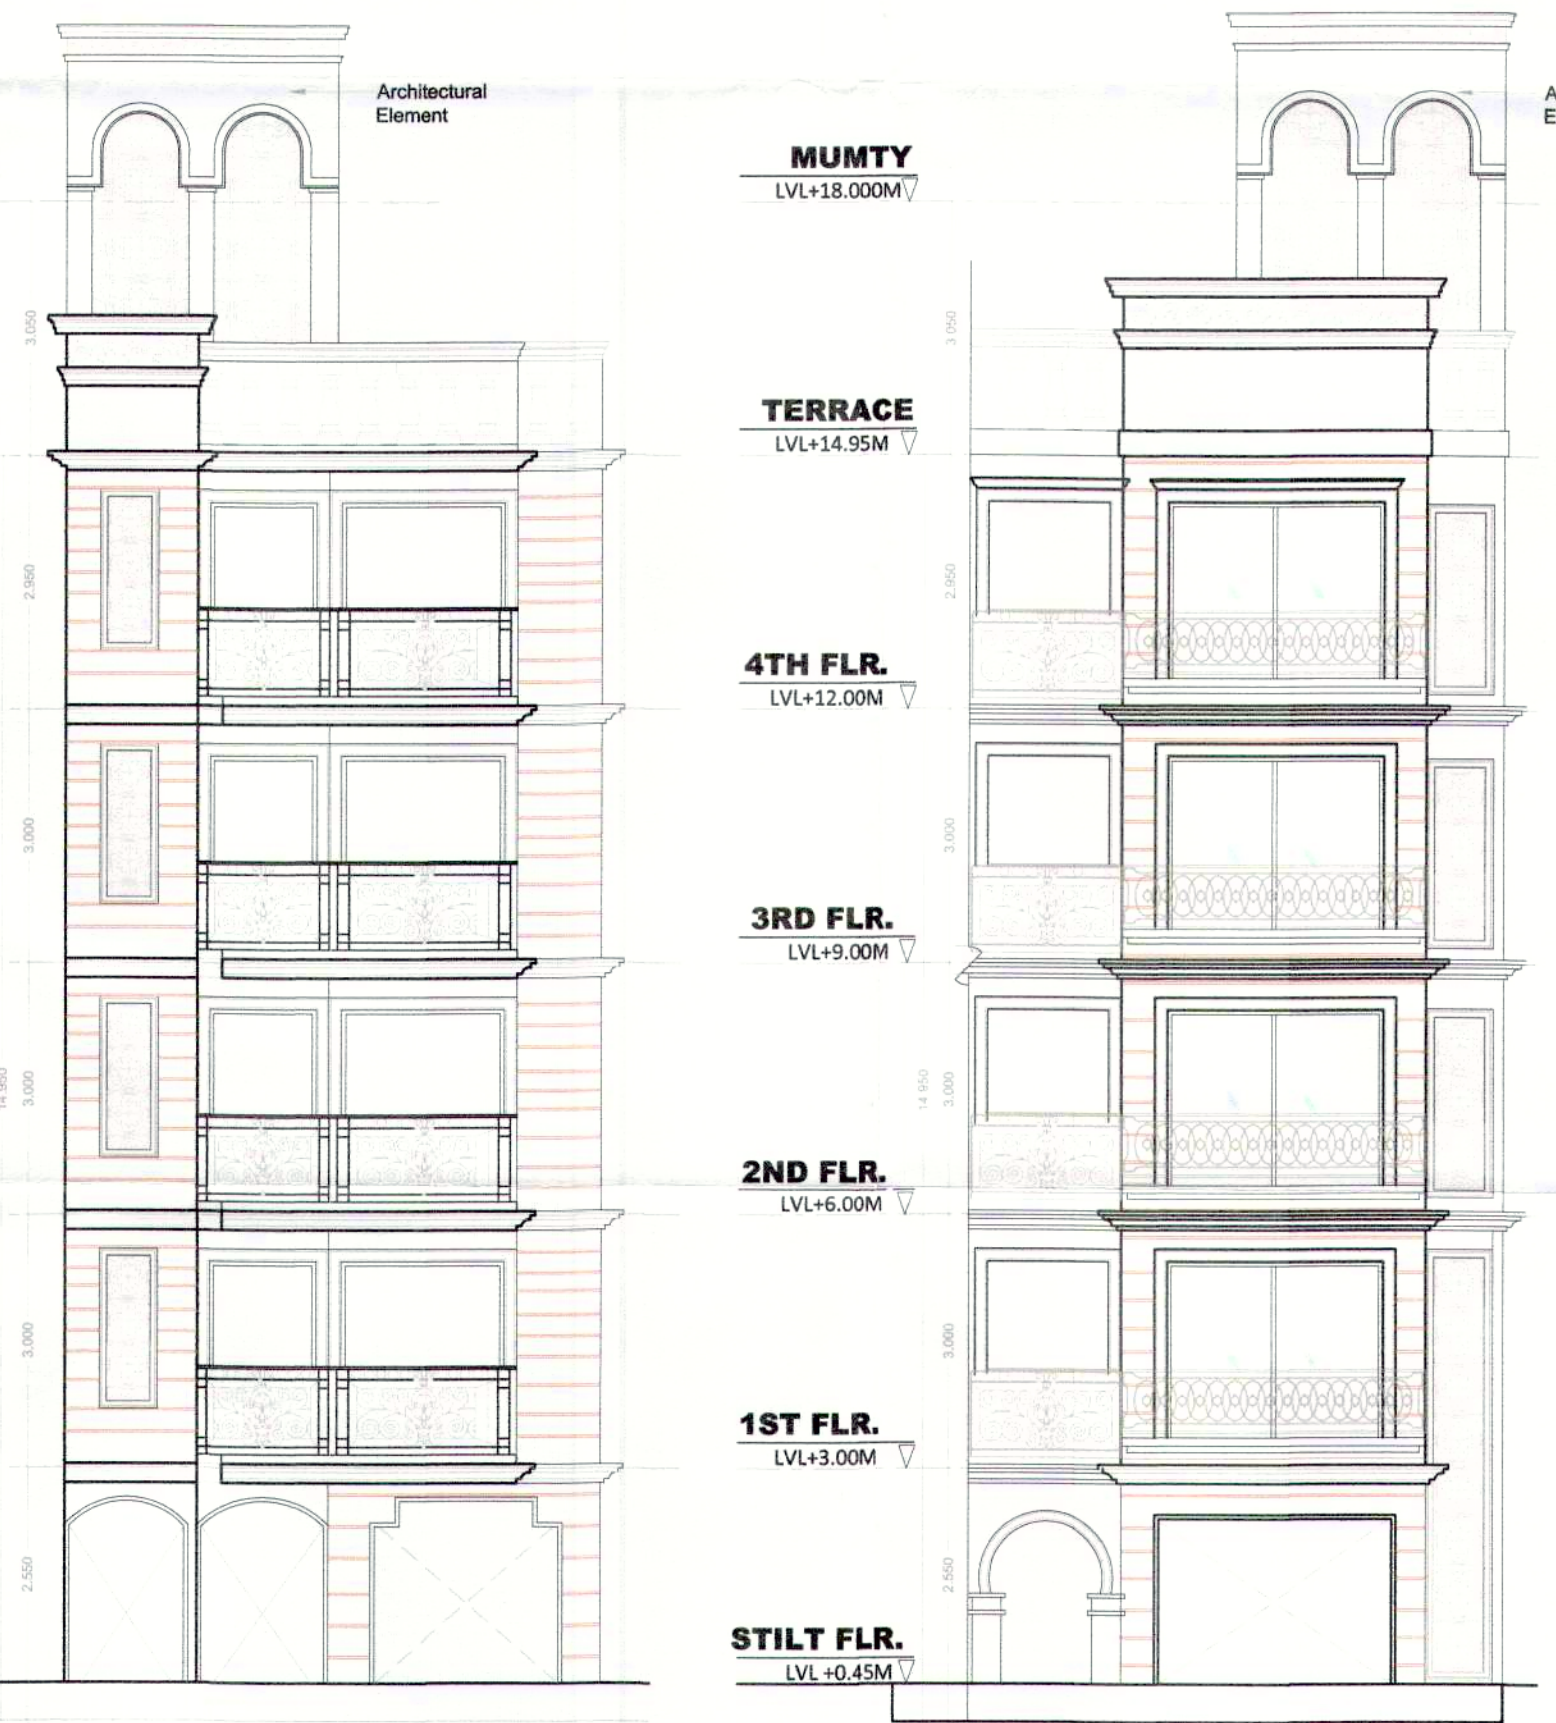


FRONT ELEVATION

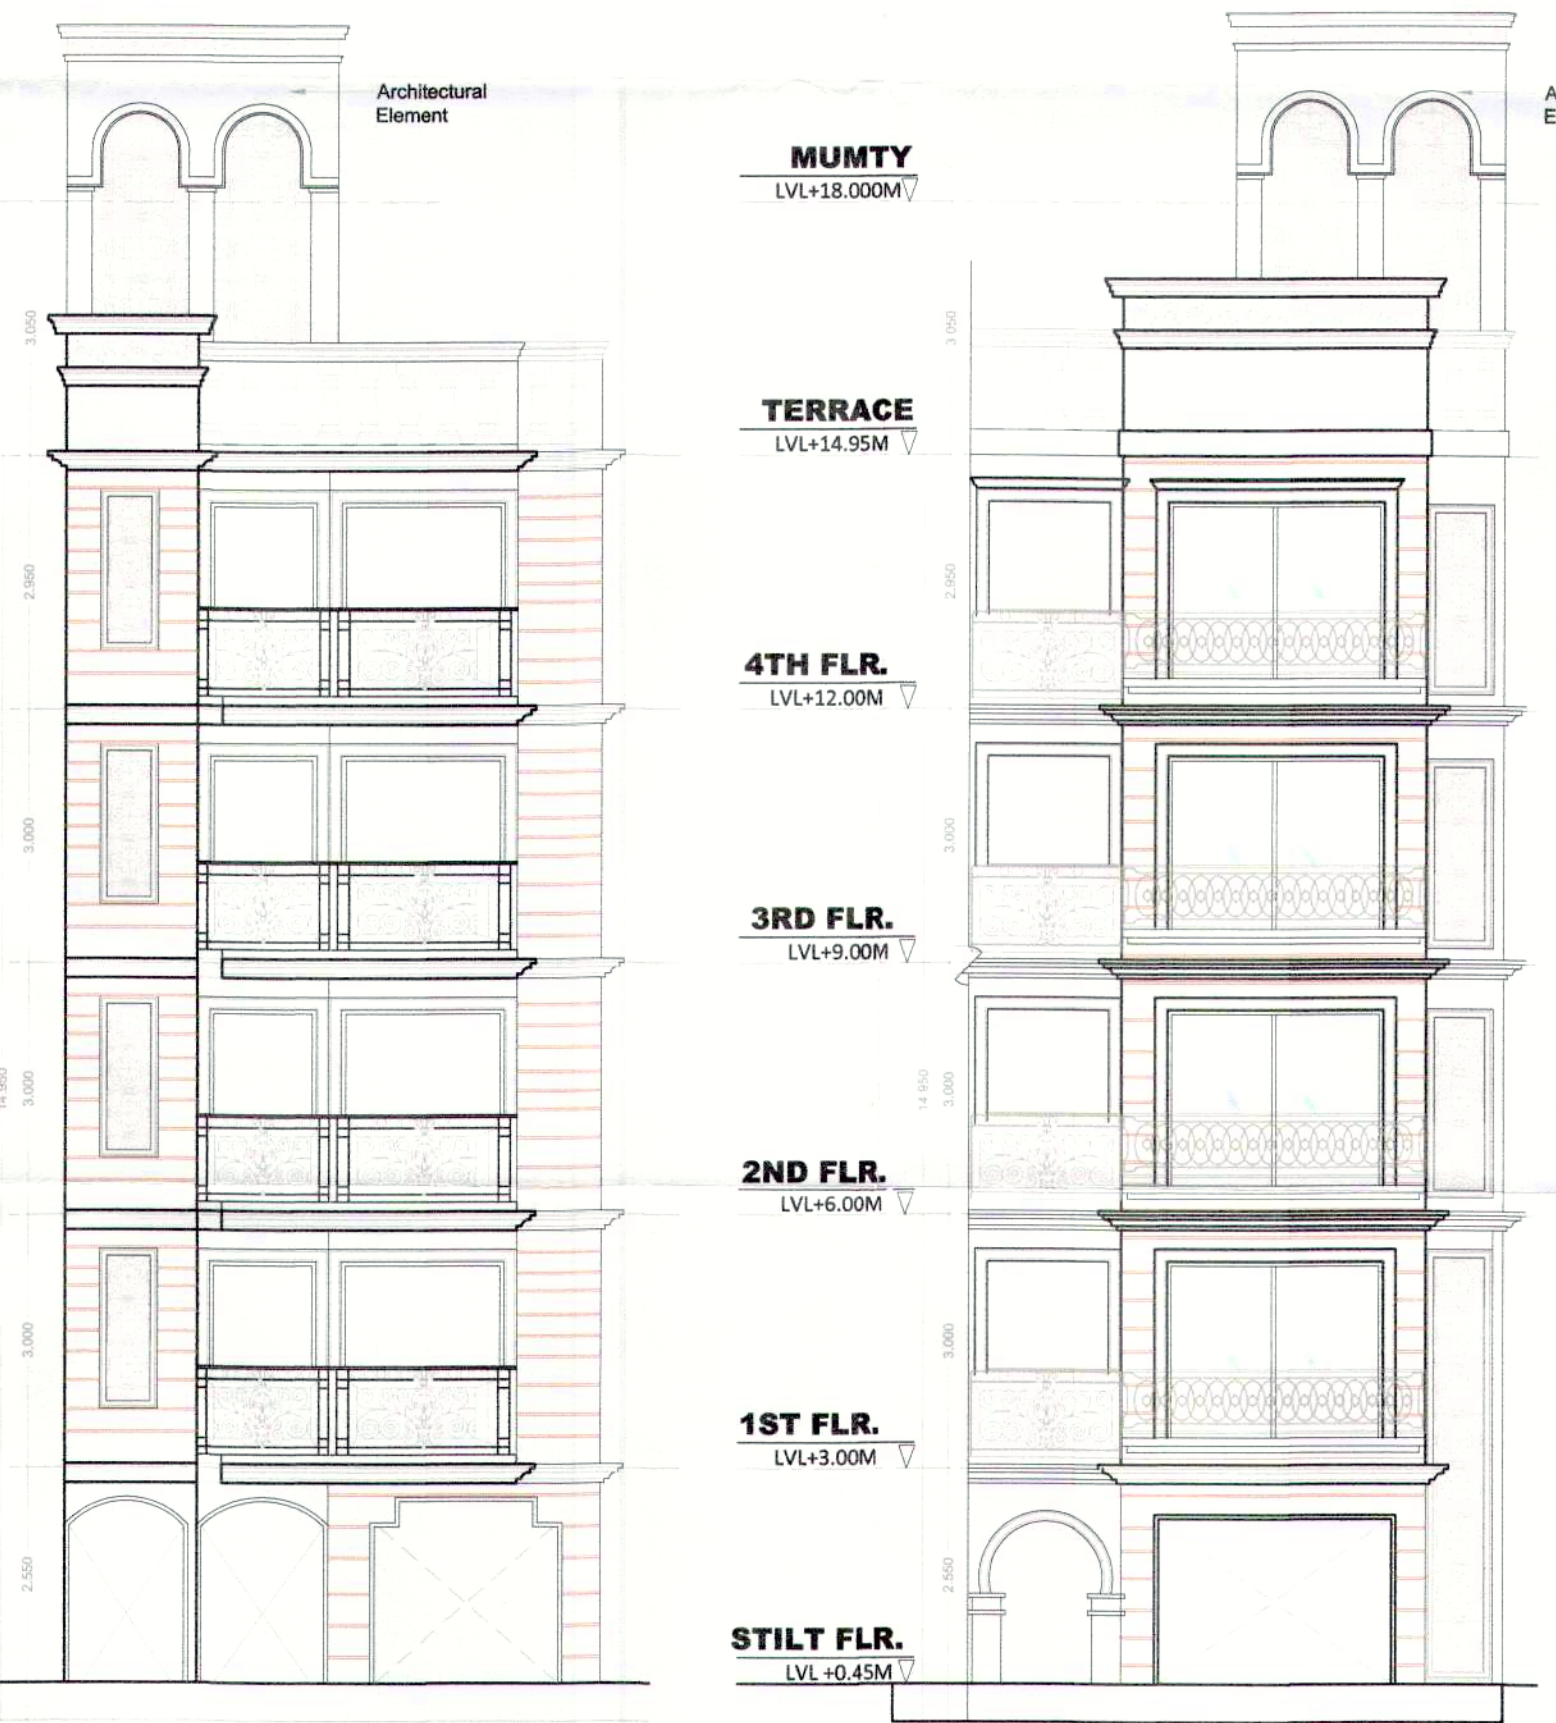


SECTION AA'

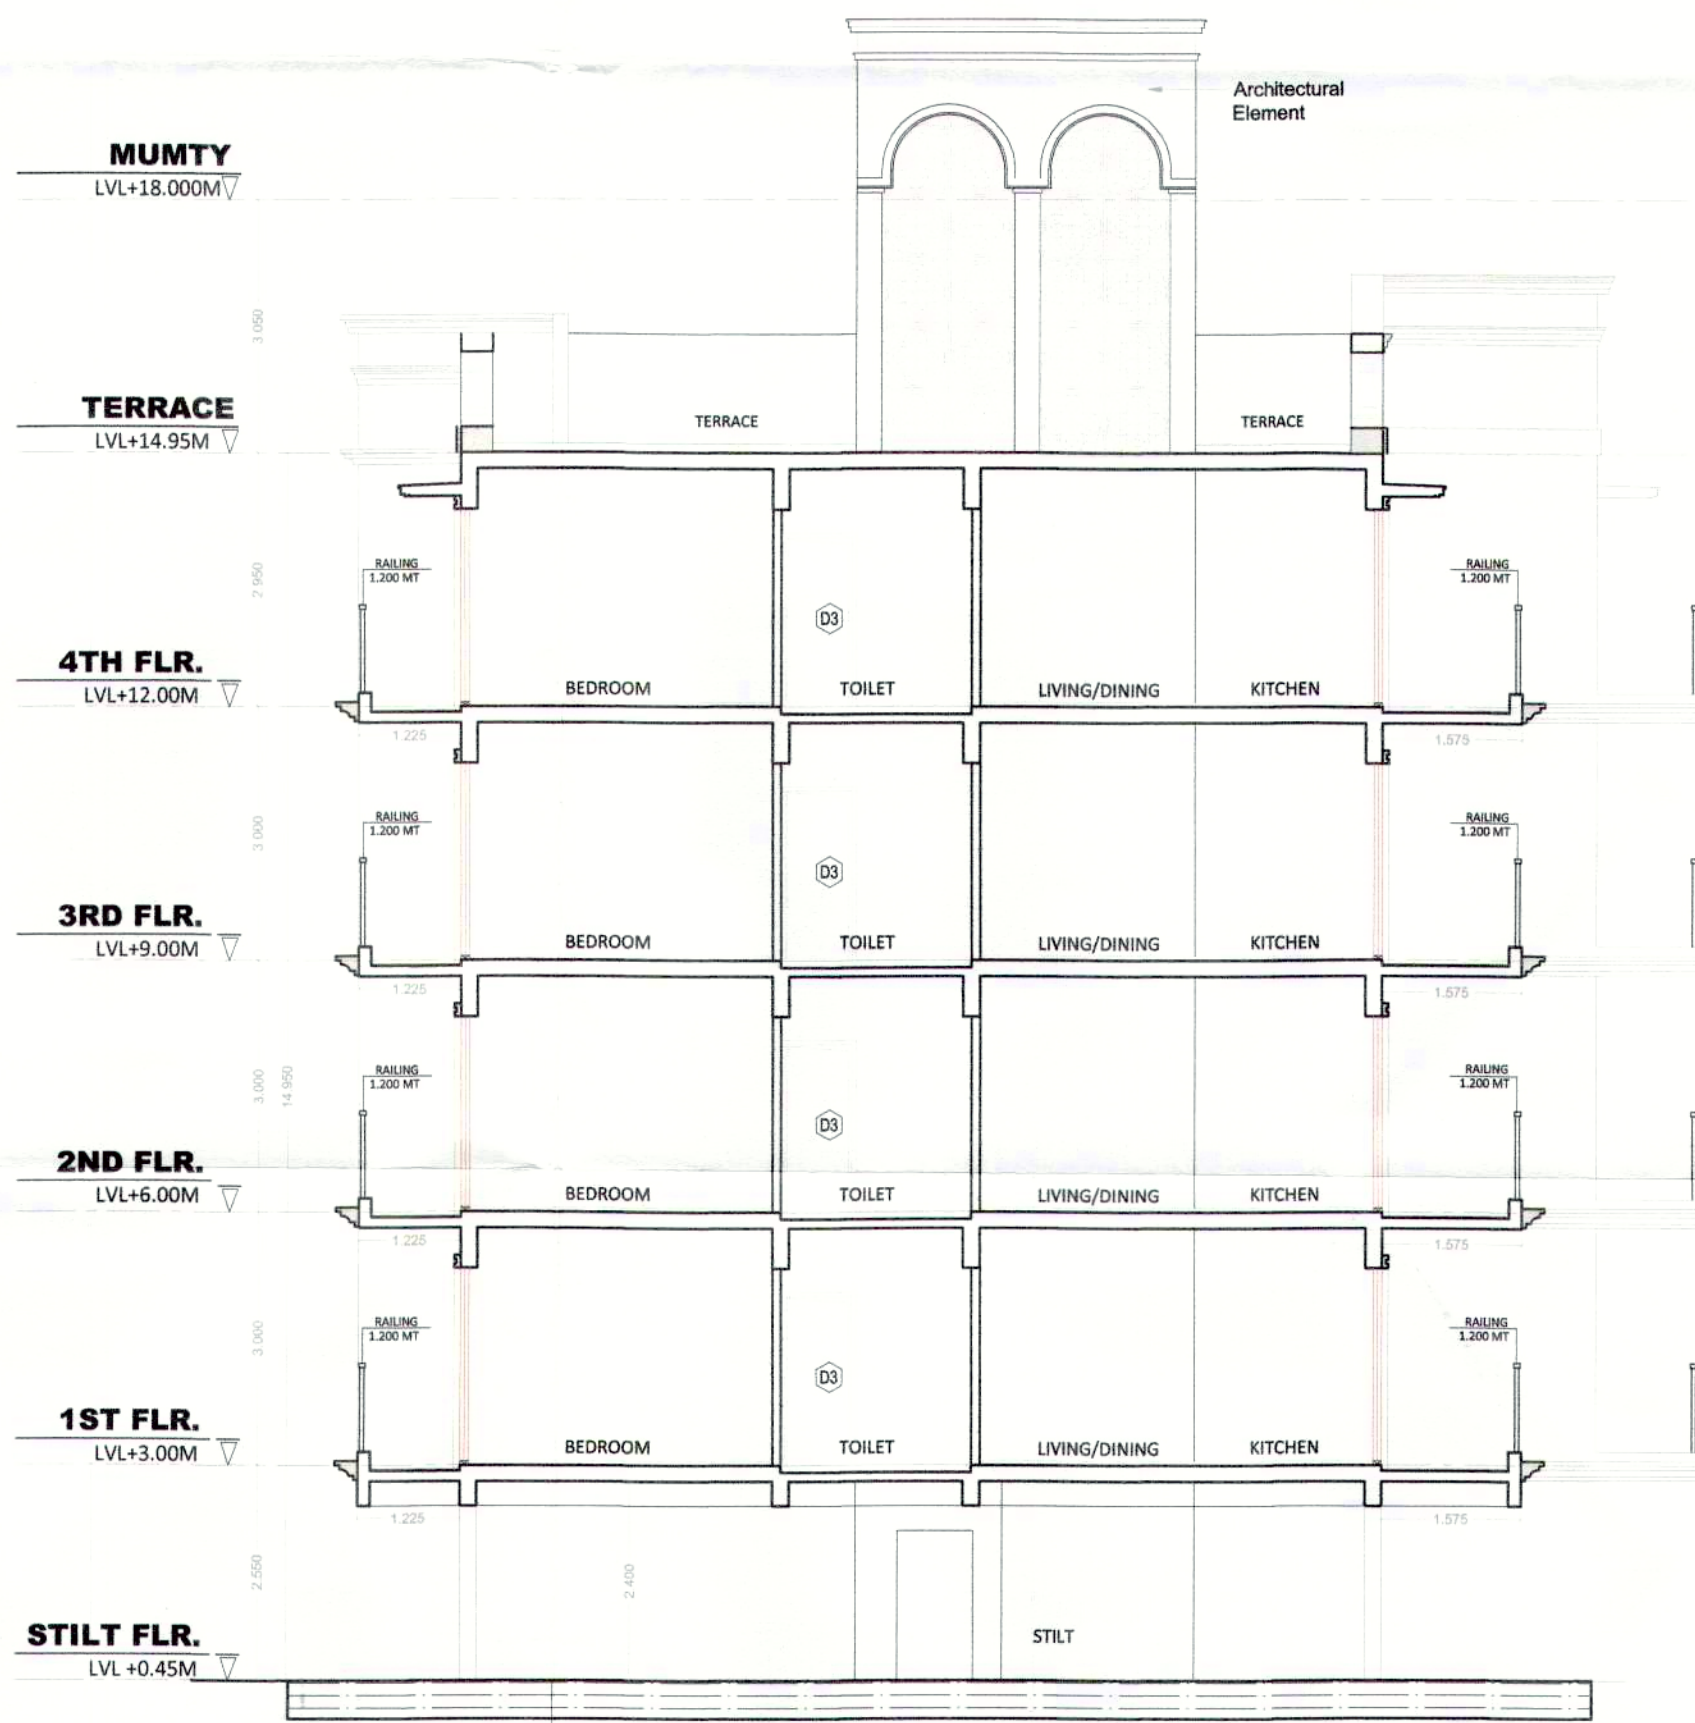


FIRST FLOOR PLAN

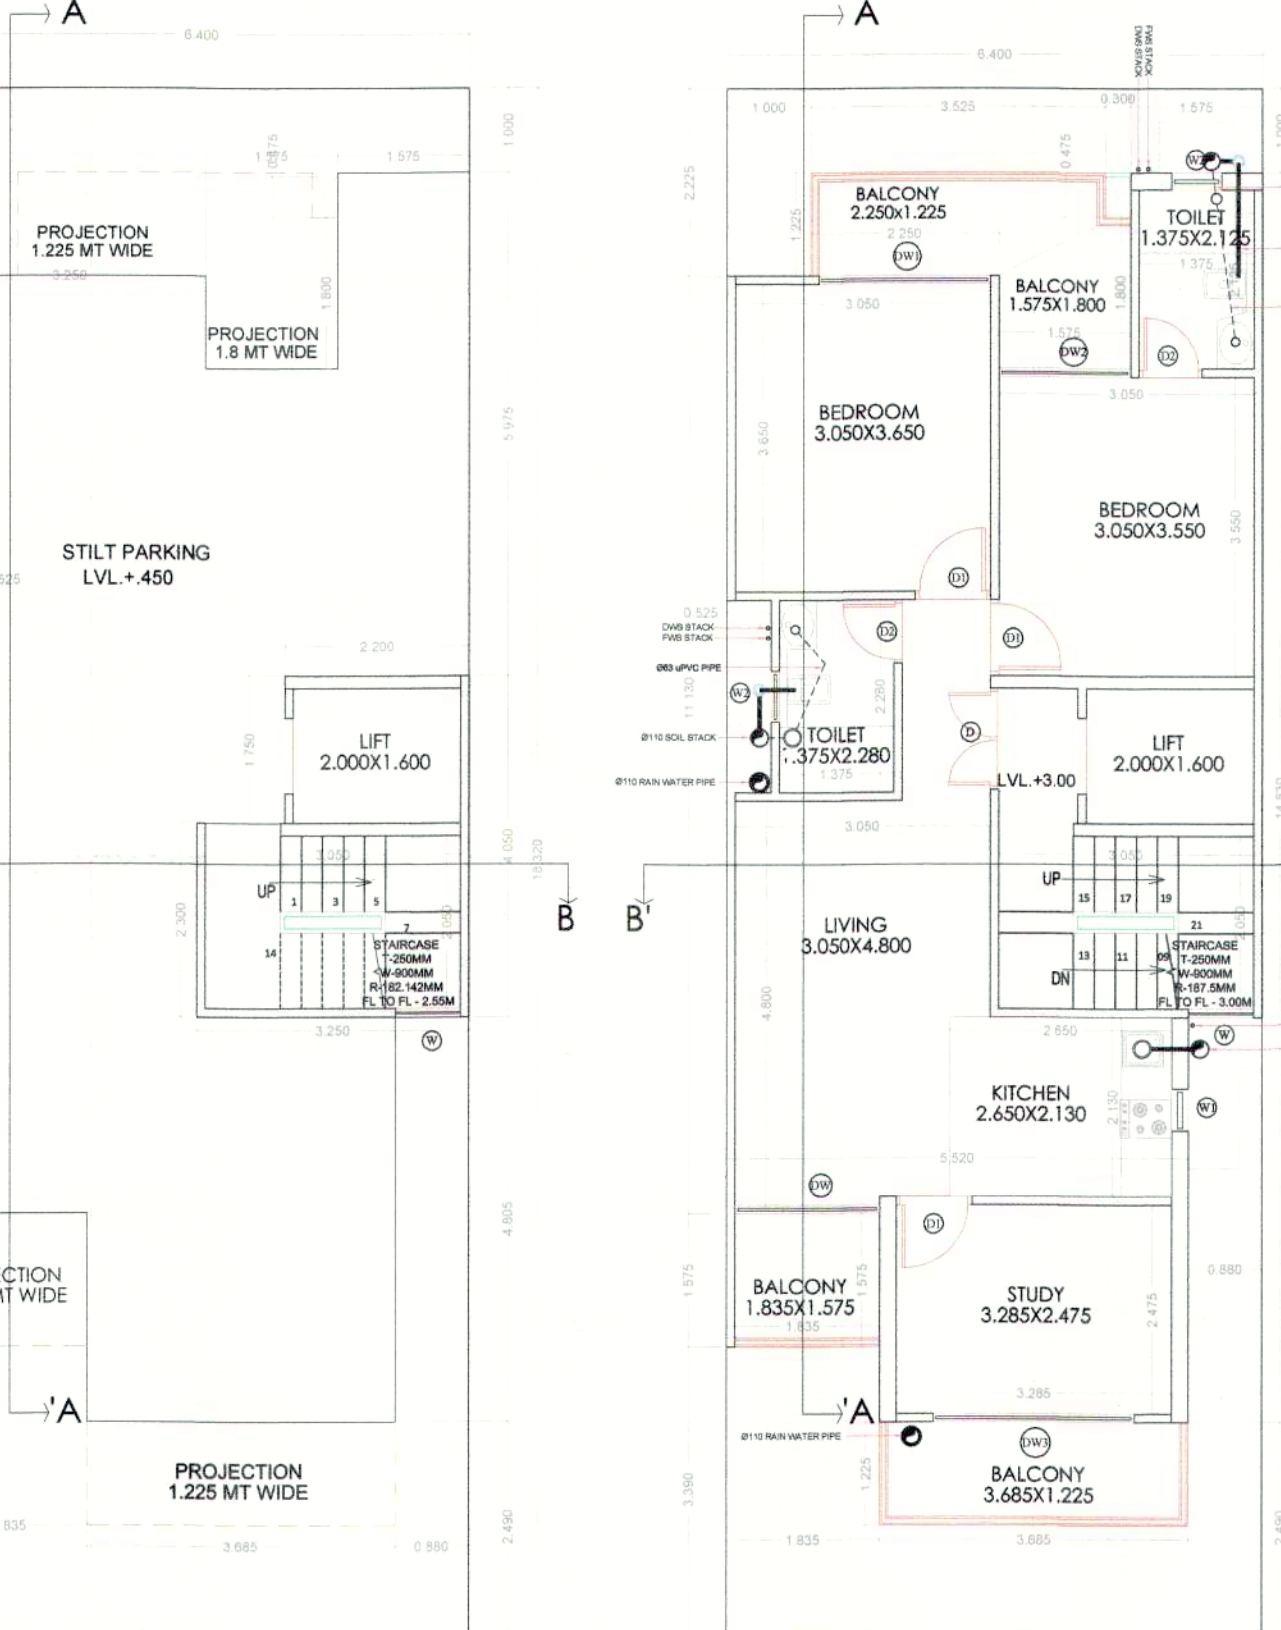


SECOND FLOOR PLAN

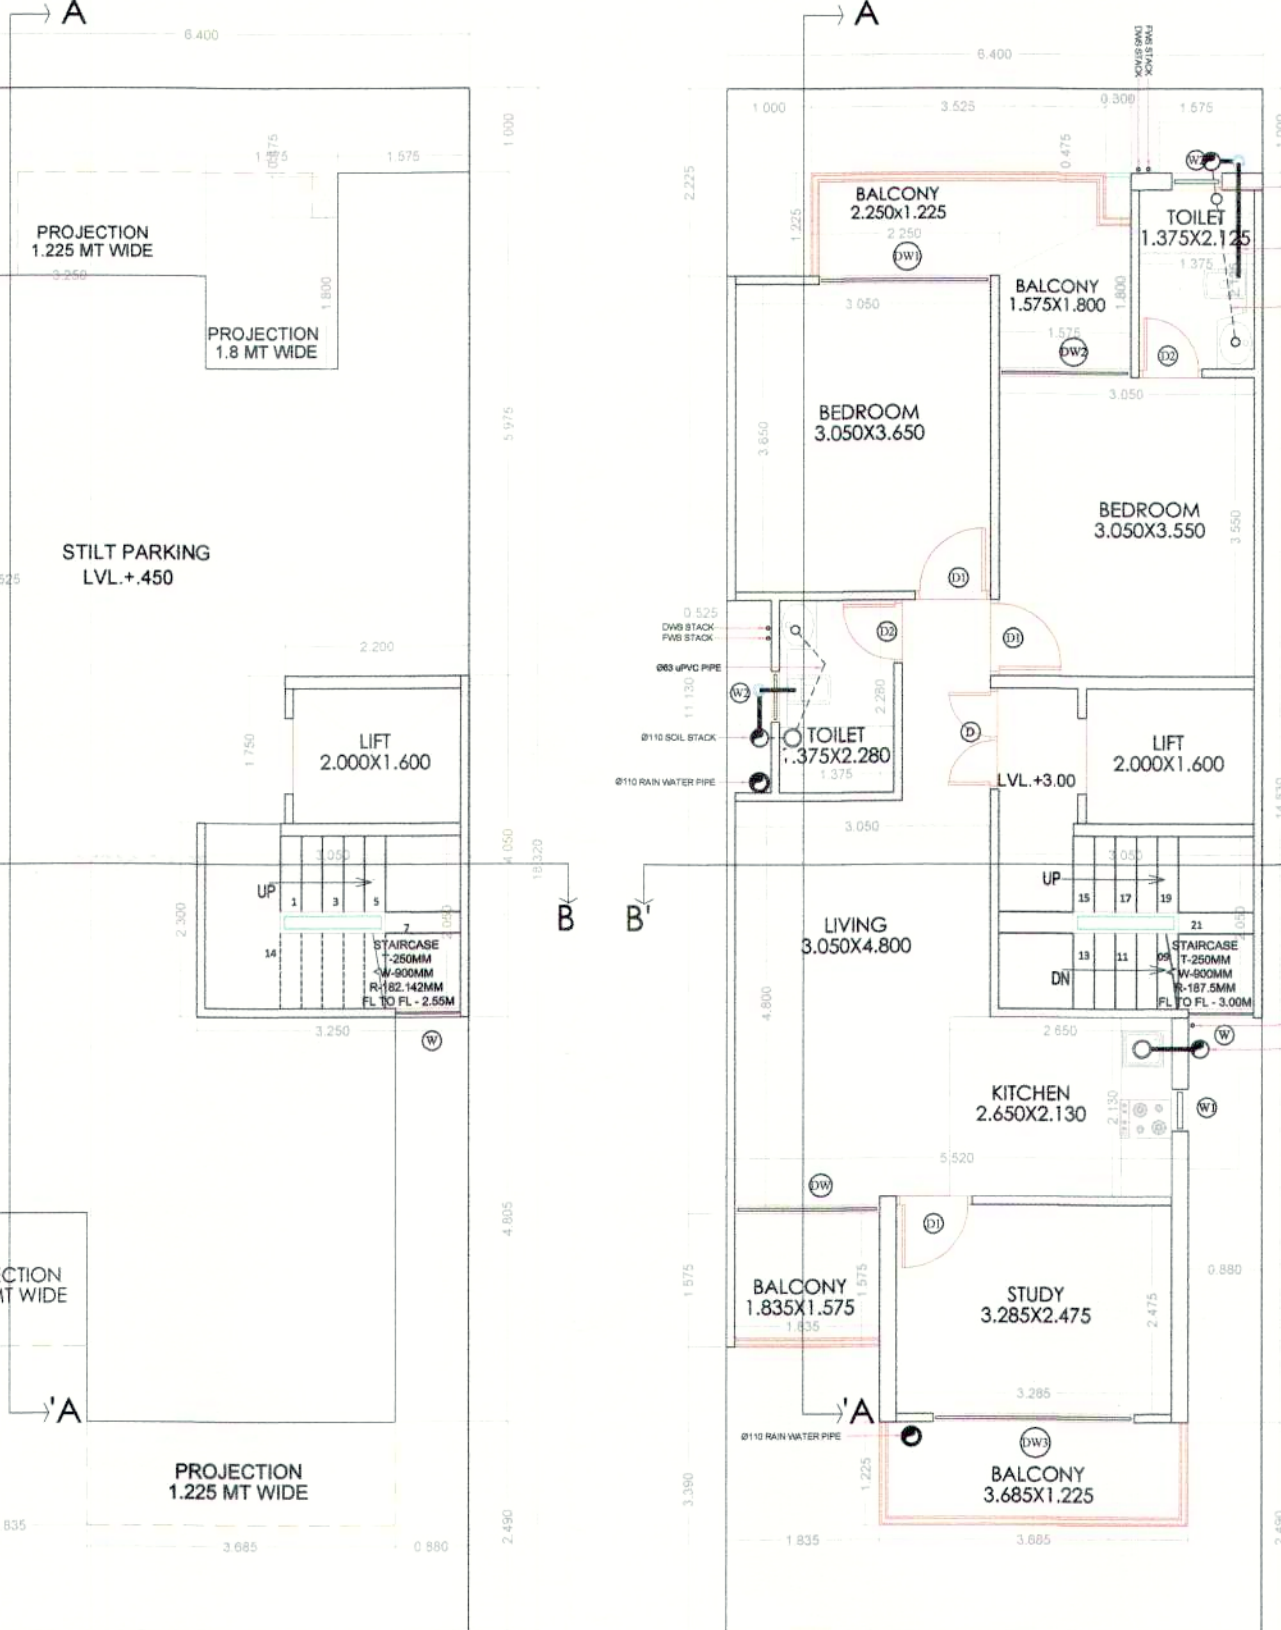


THIRD FLOOR PLAN

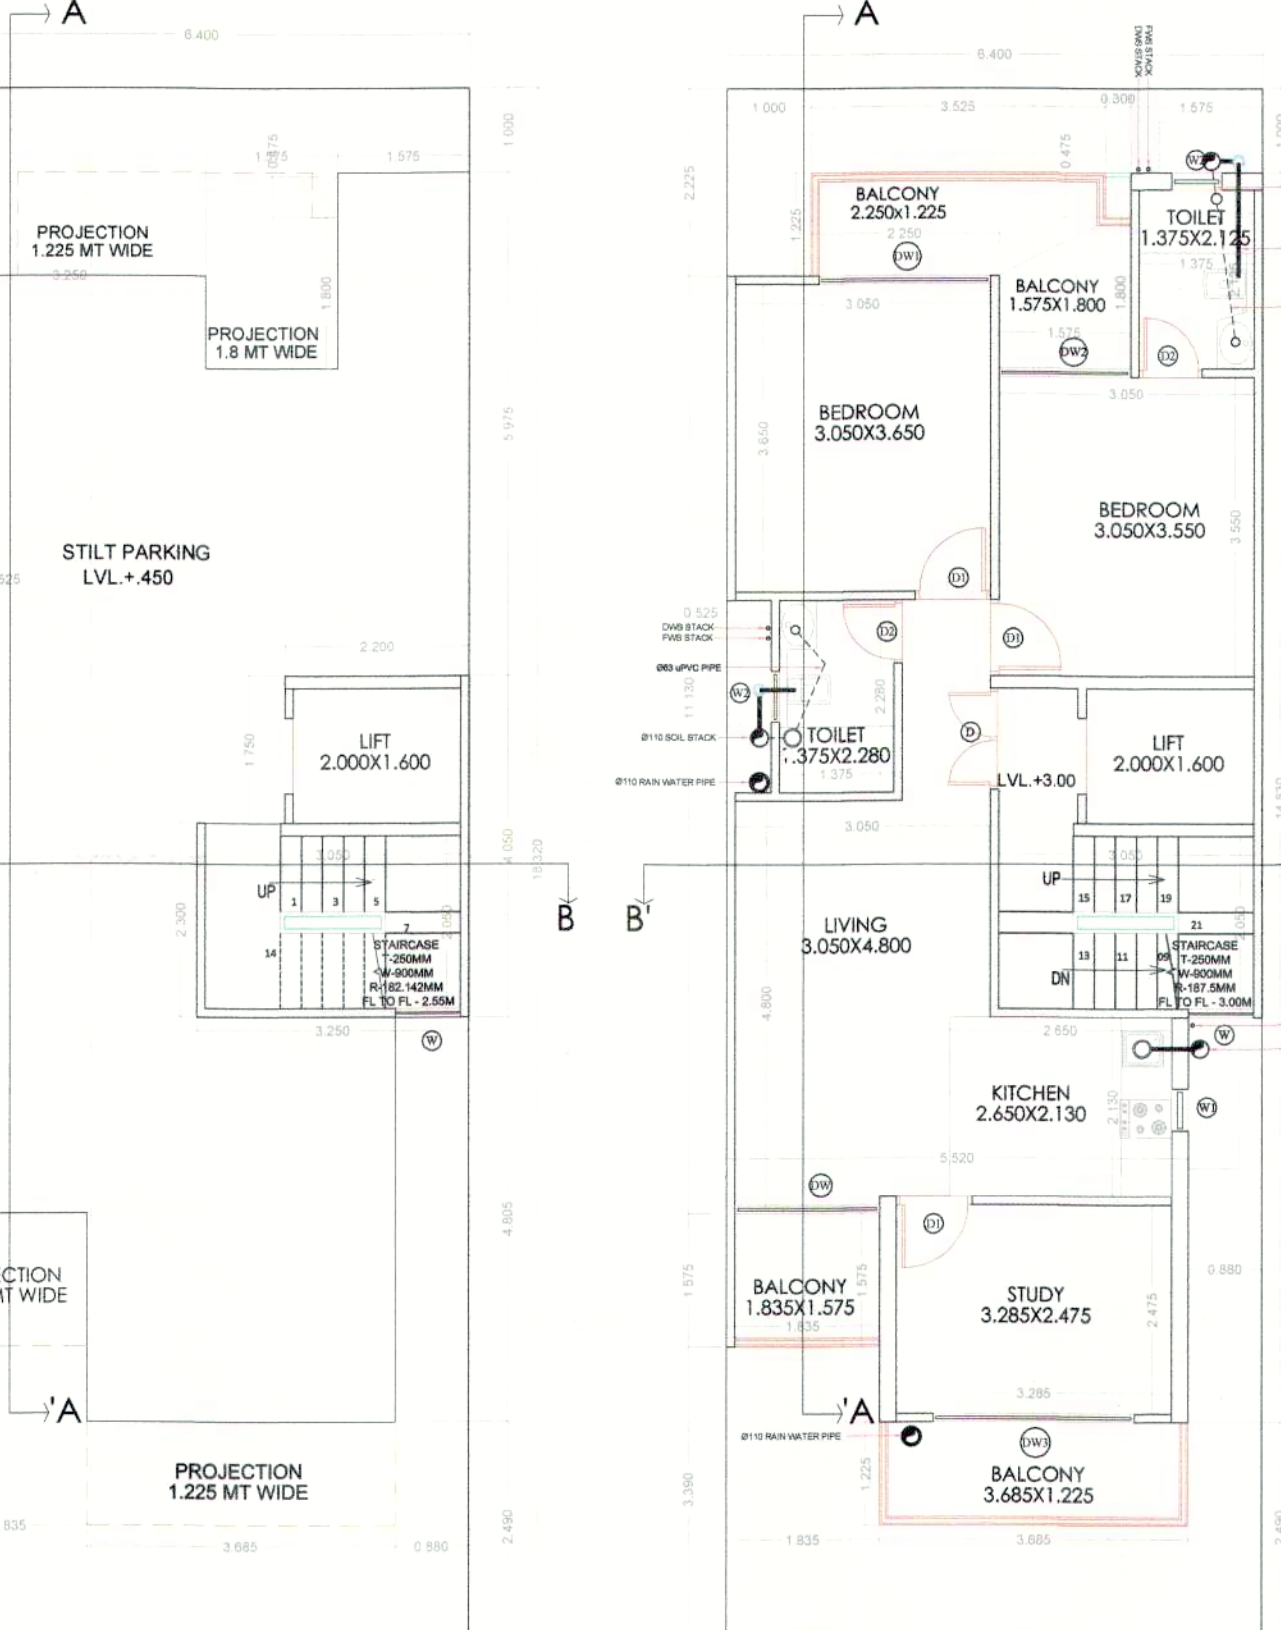


FOURTH FLOOR PLAN

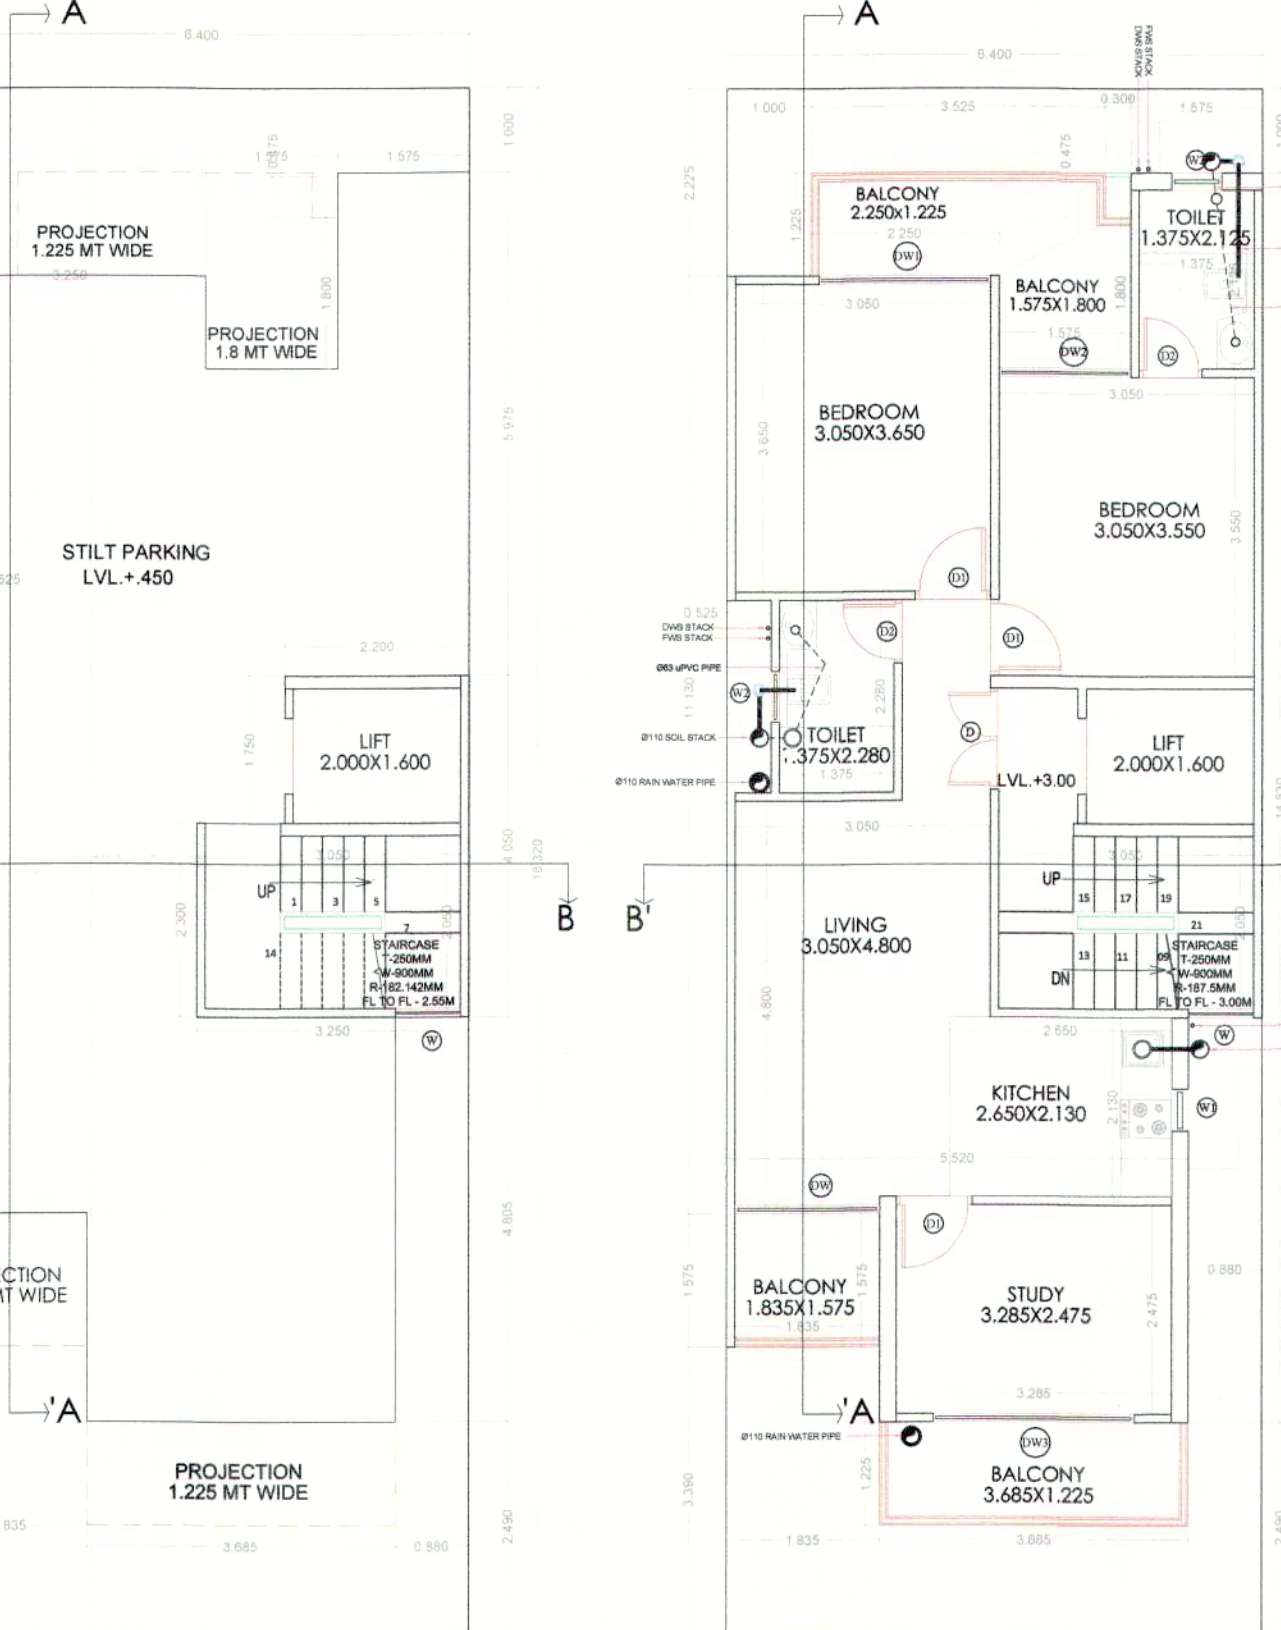


TERRACE FLOOR PLAN

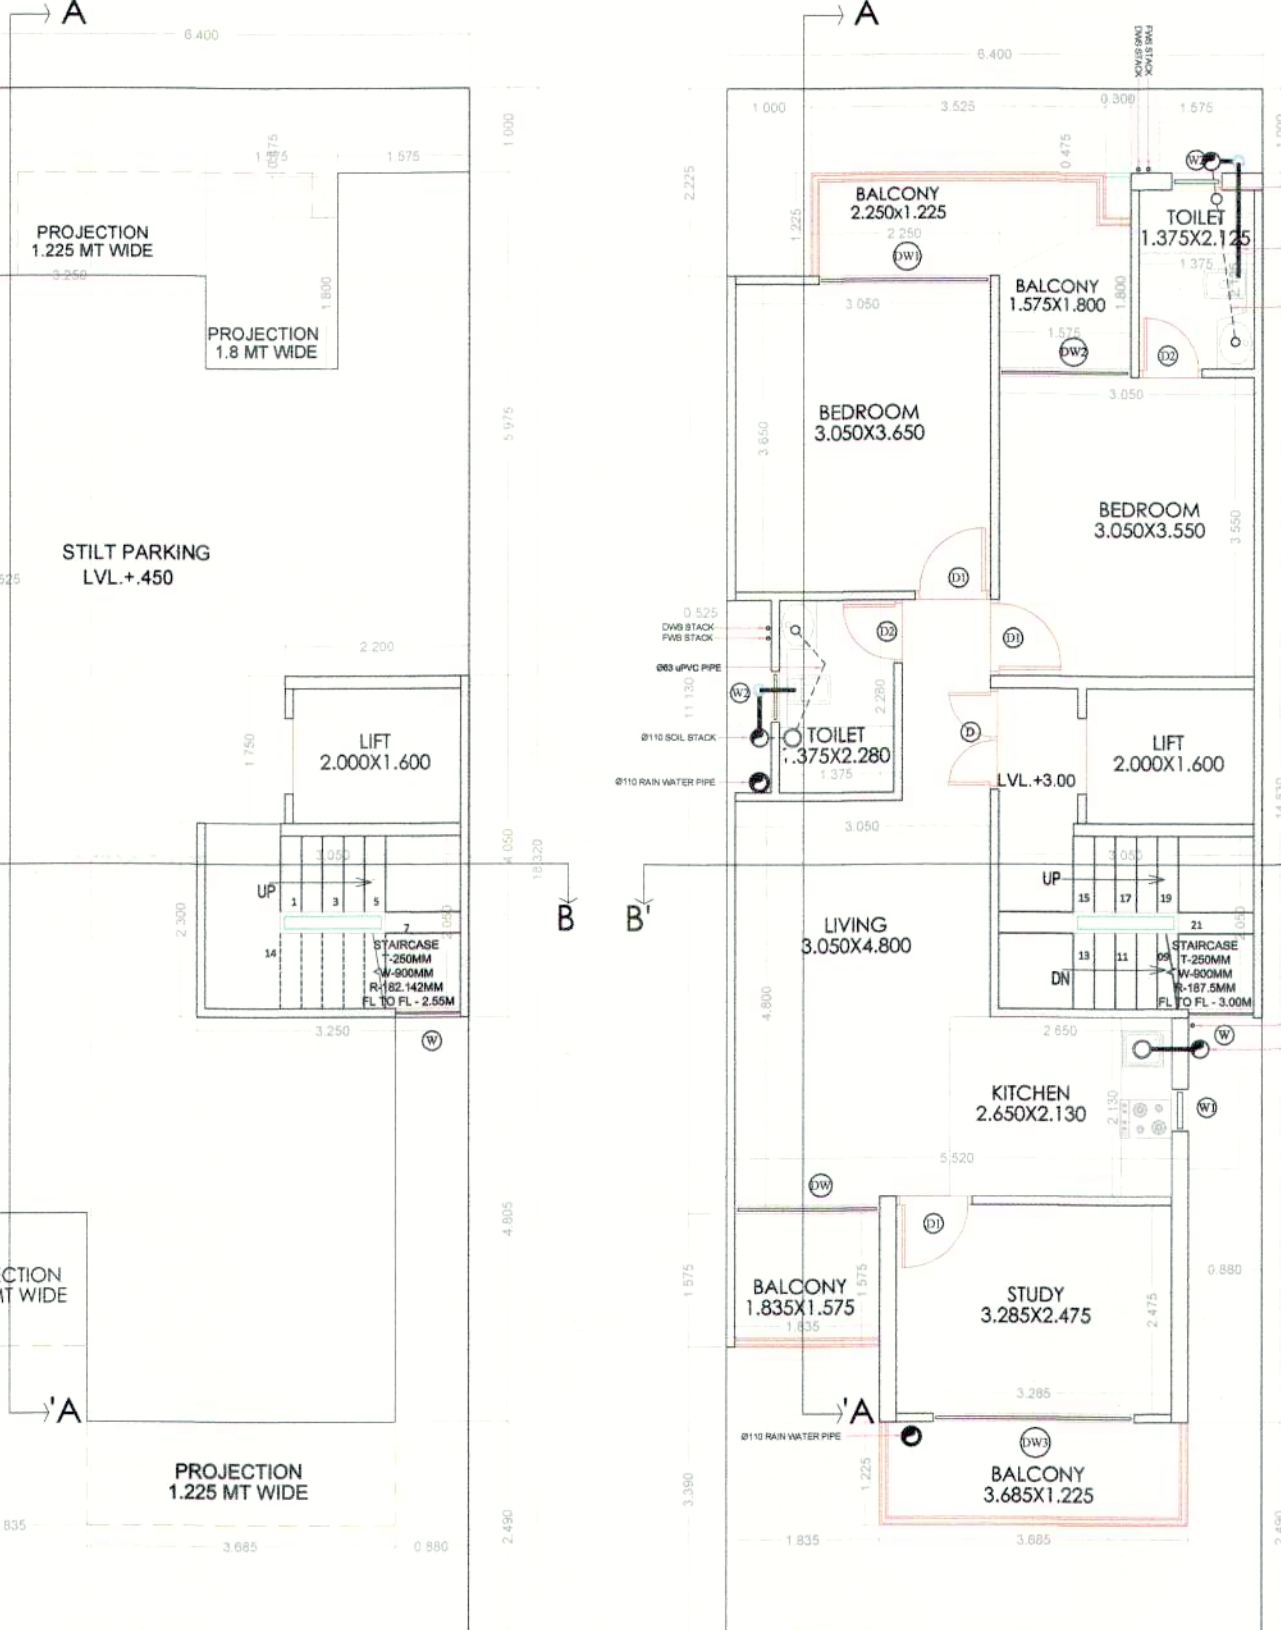


STILT FLOOR PLAN

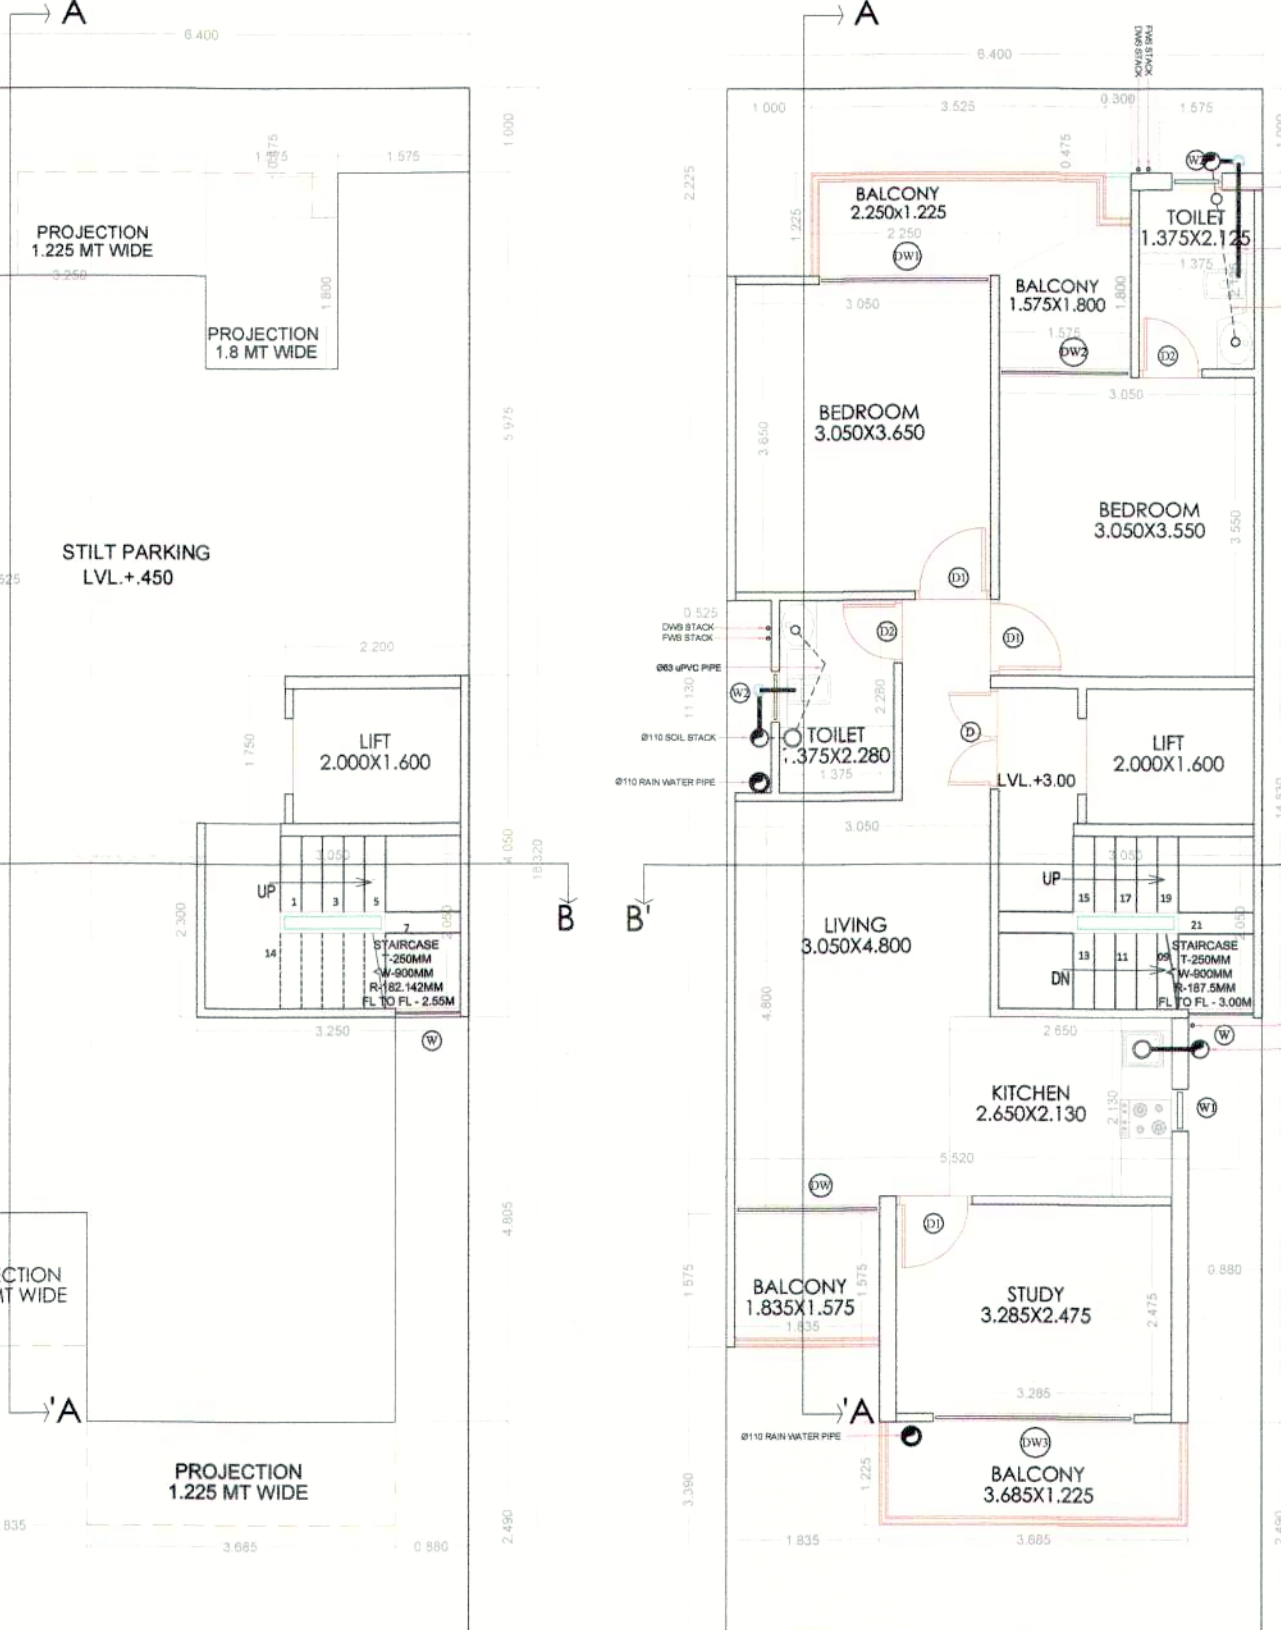


STILT FLOOR
ROAD 9 MT WIDE
LVL ± 0.0 MT

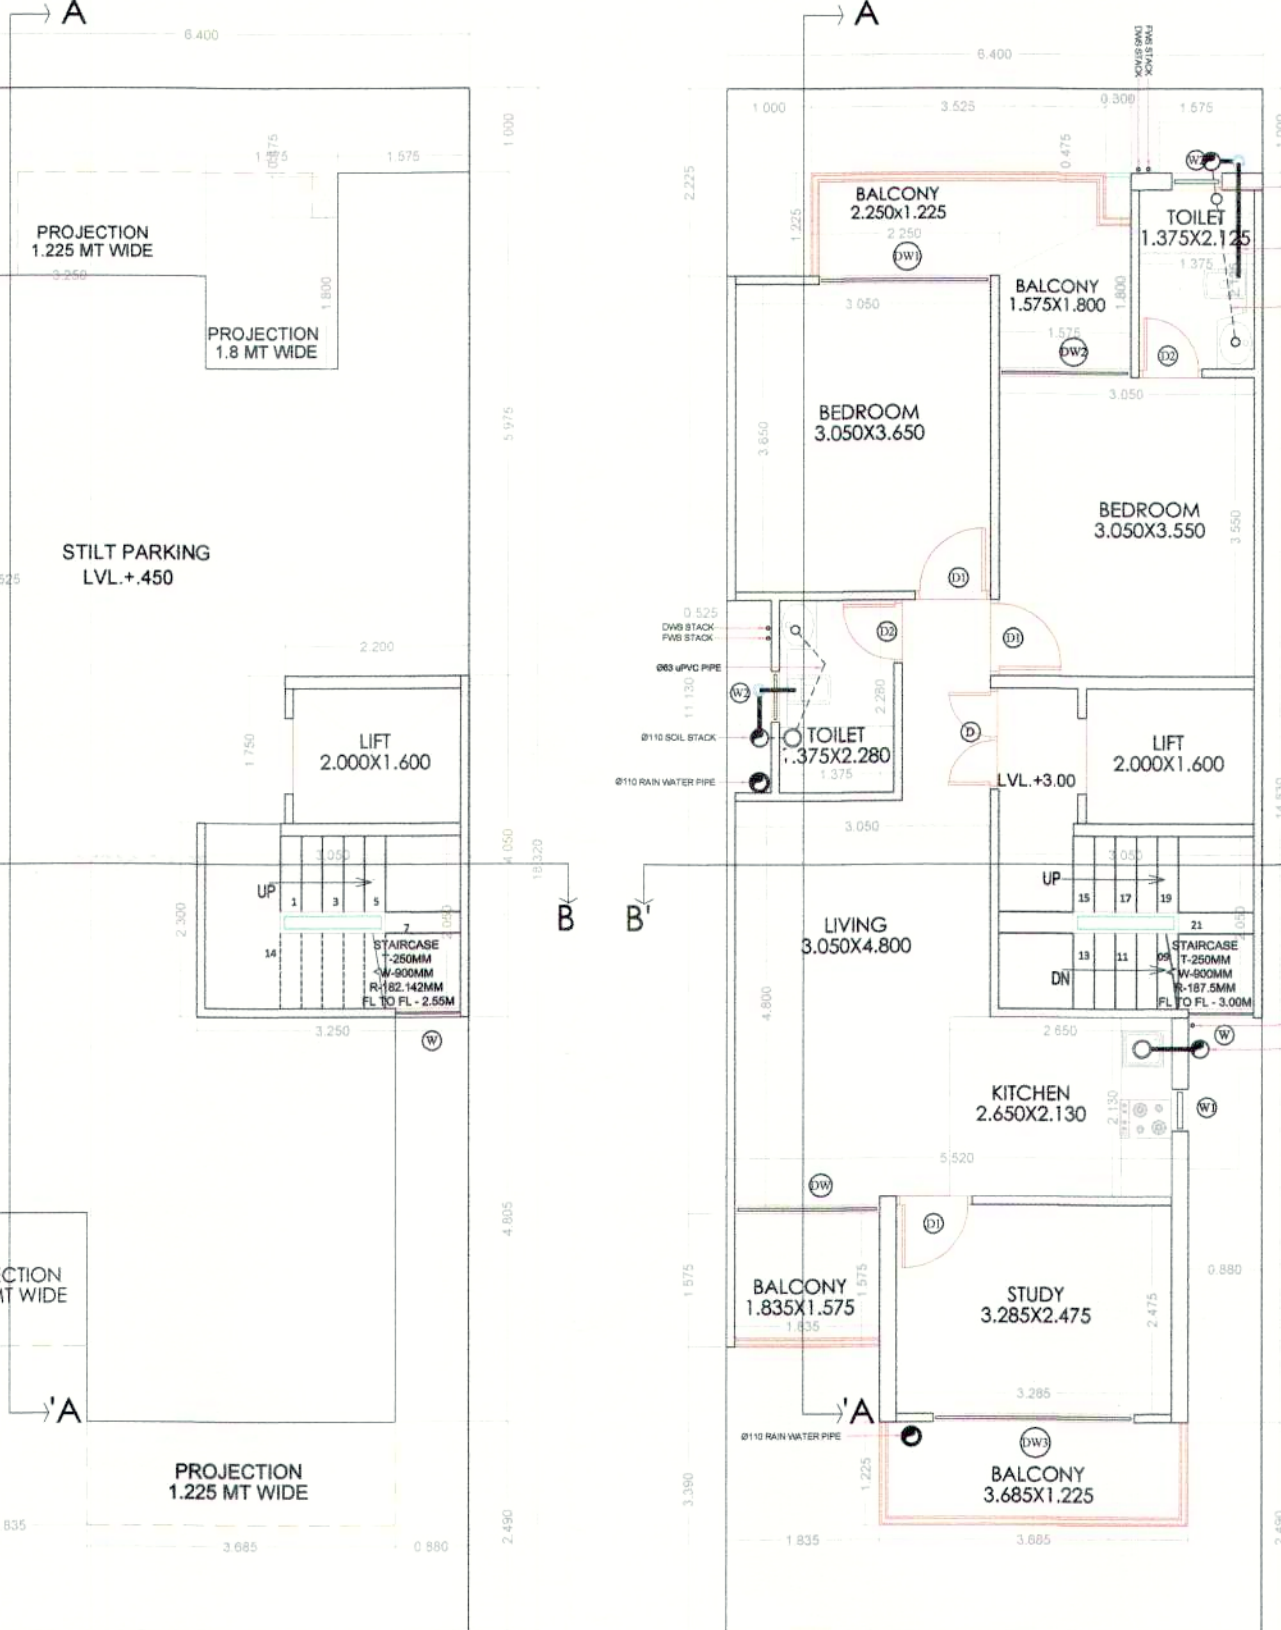

STILT FLOOR PLAN

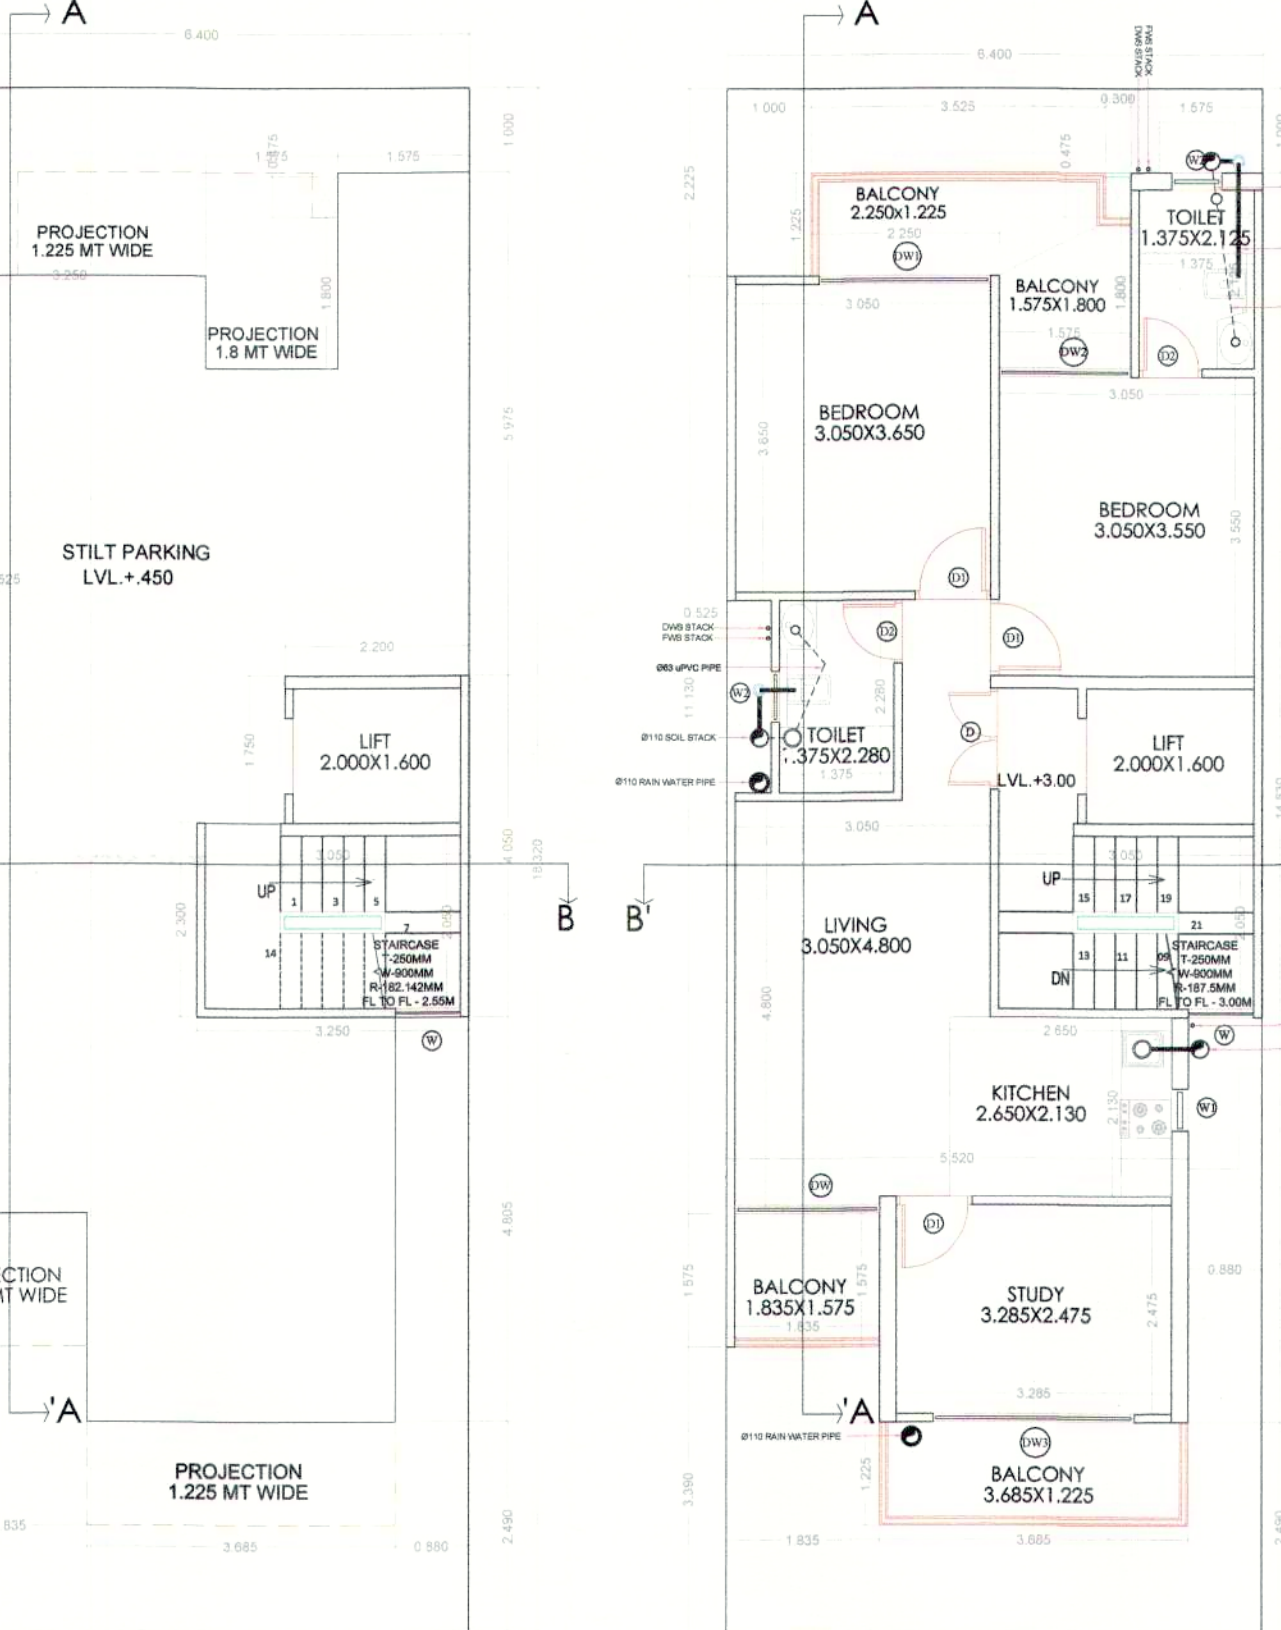

SECTION BB'

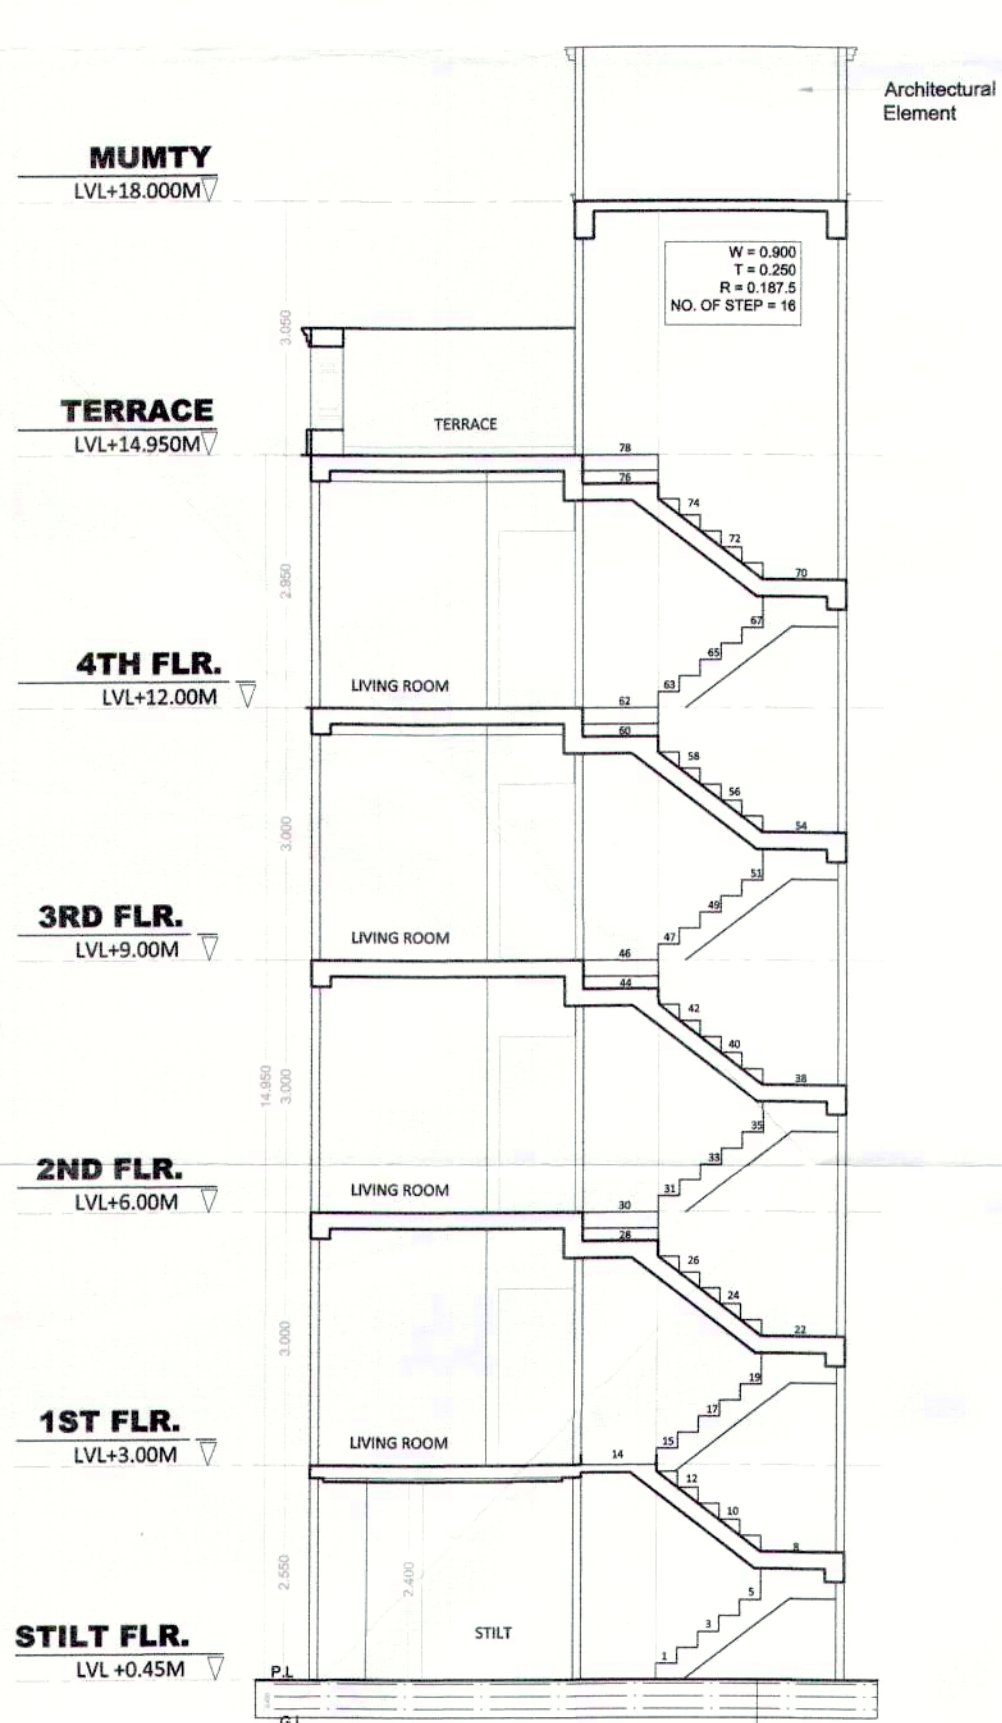

STILT FLOOR
ROAD 9 MT WIDE
LVL ± 0.0 MT



STILT FLOOR PLAN

