




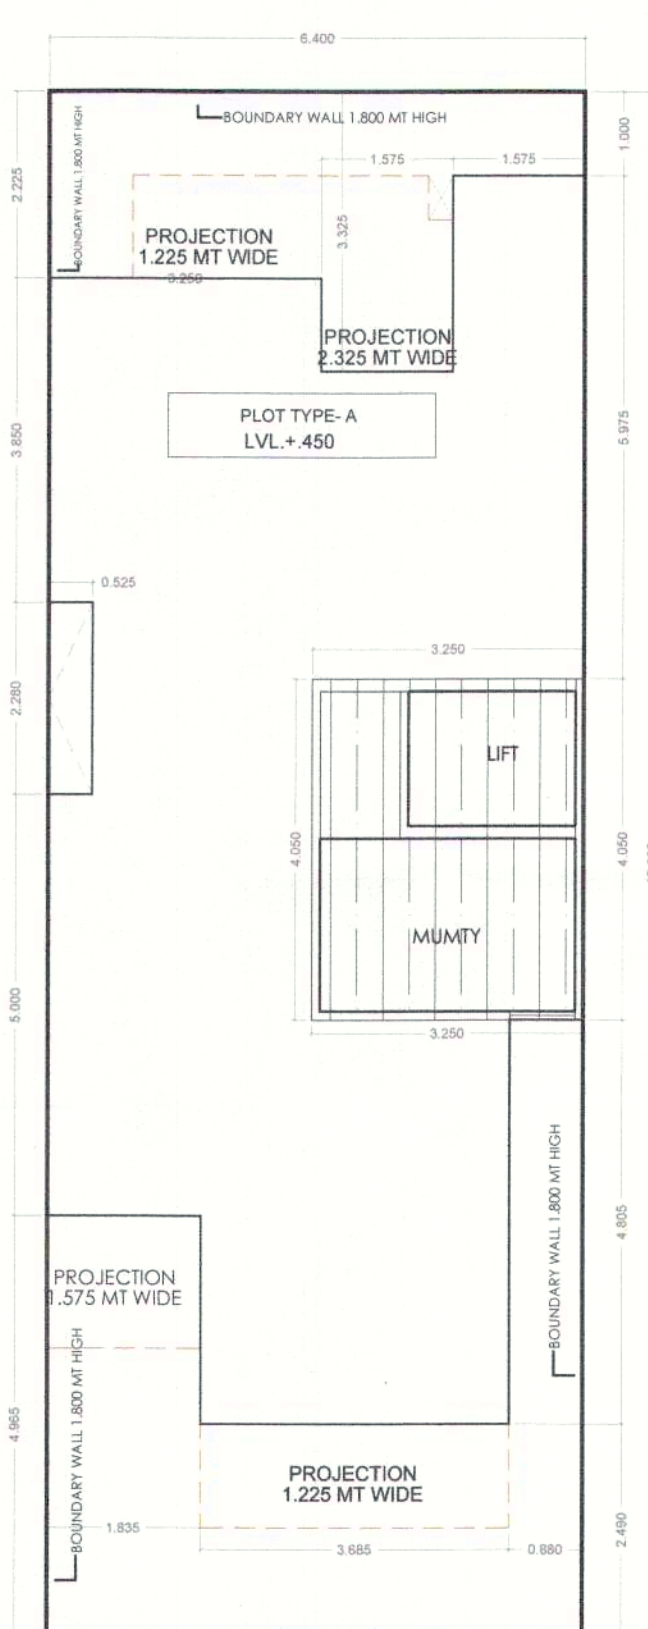


STILT FLOOR ROAD 9 MT WIDE
LVL ± 0.0 MT

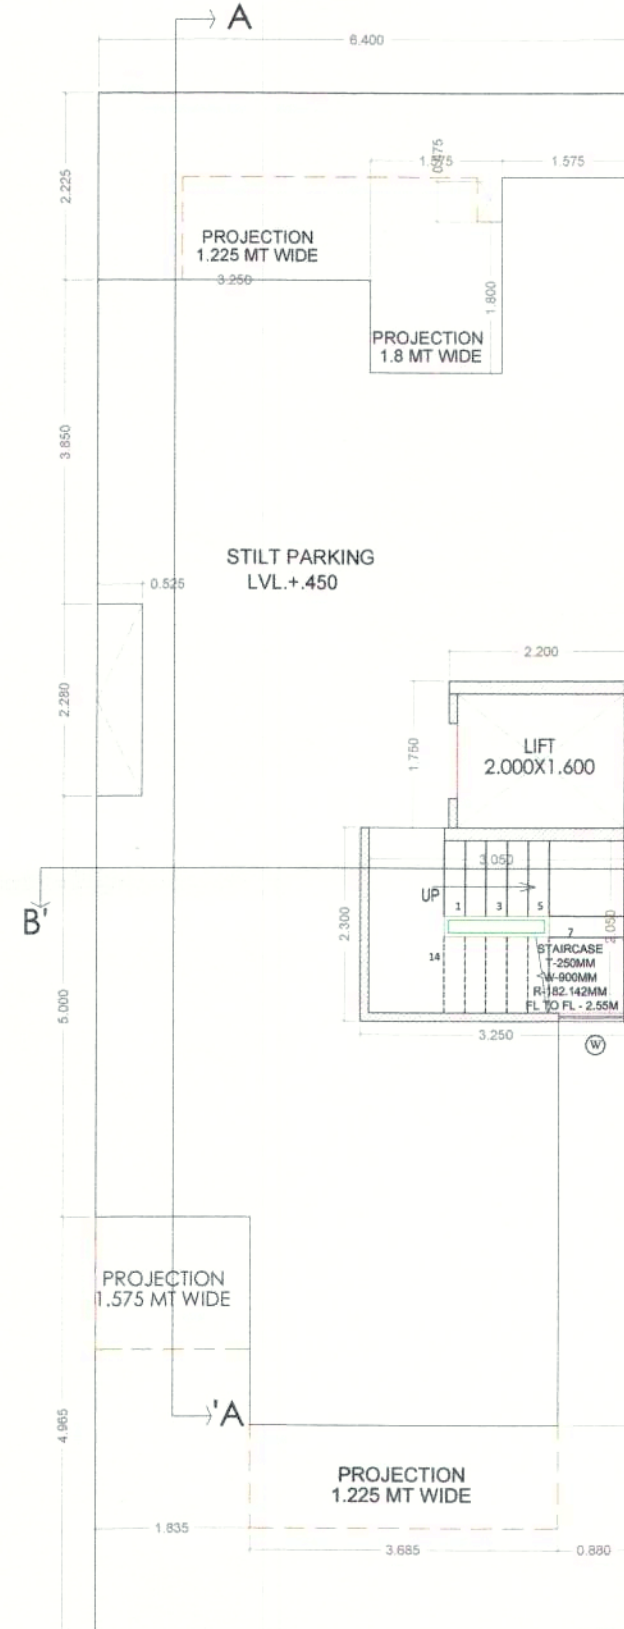


STILT FLOOR PLAN

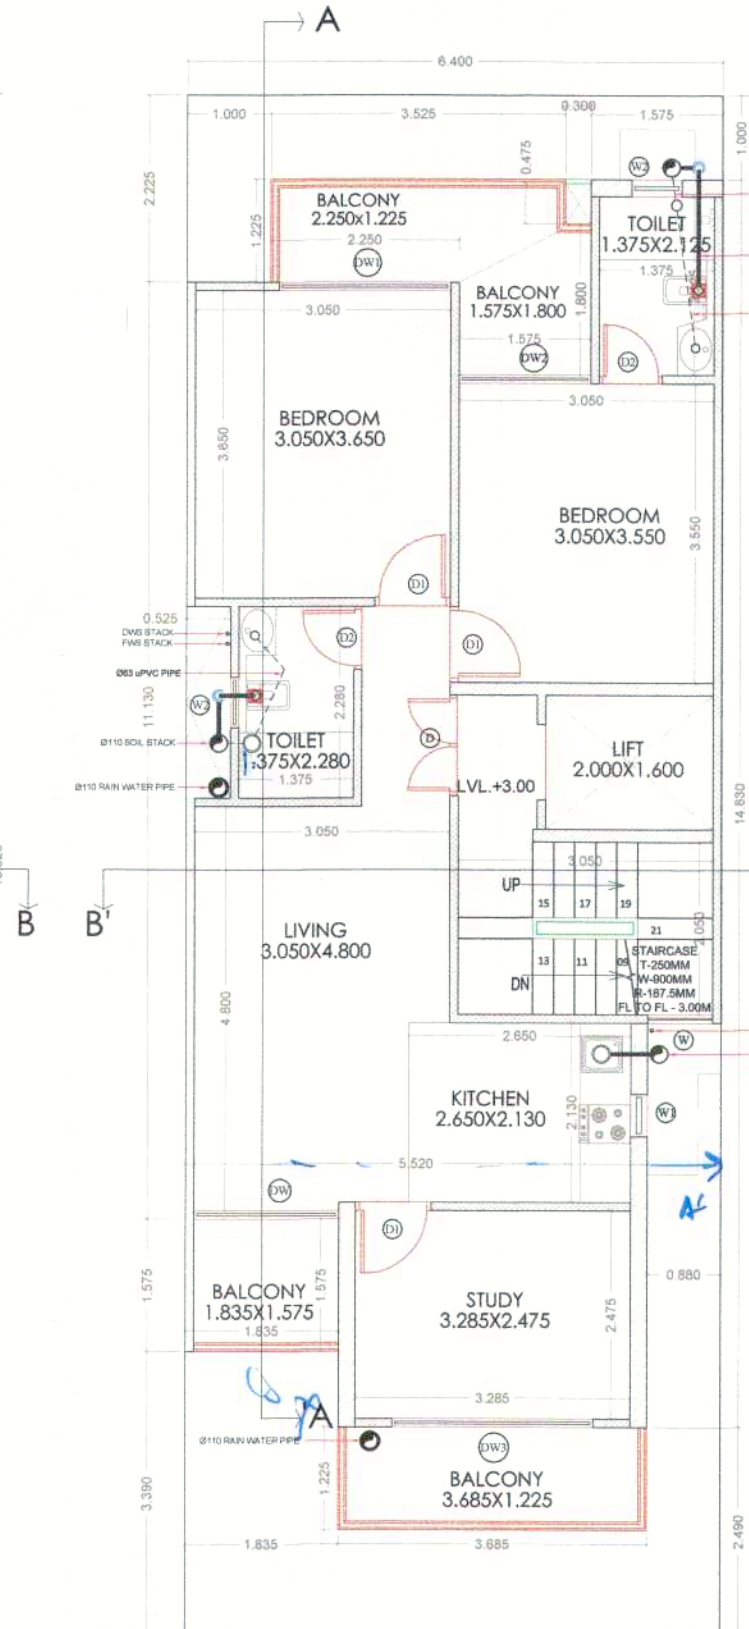


FIRST FLOOR PLAN

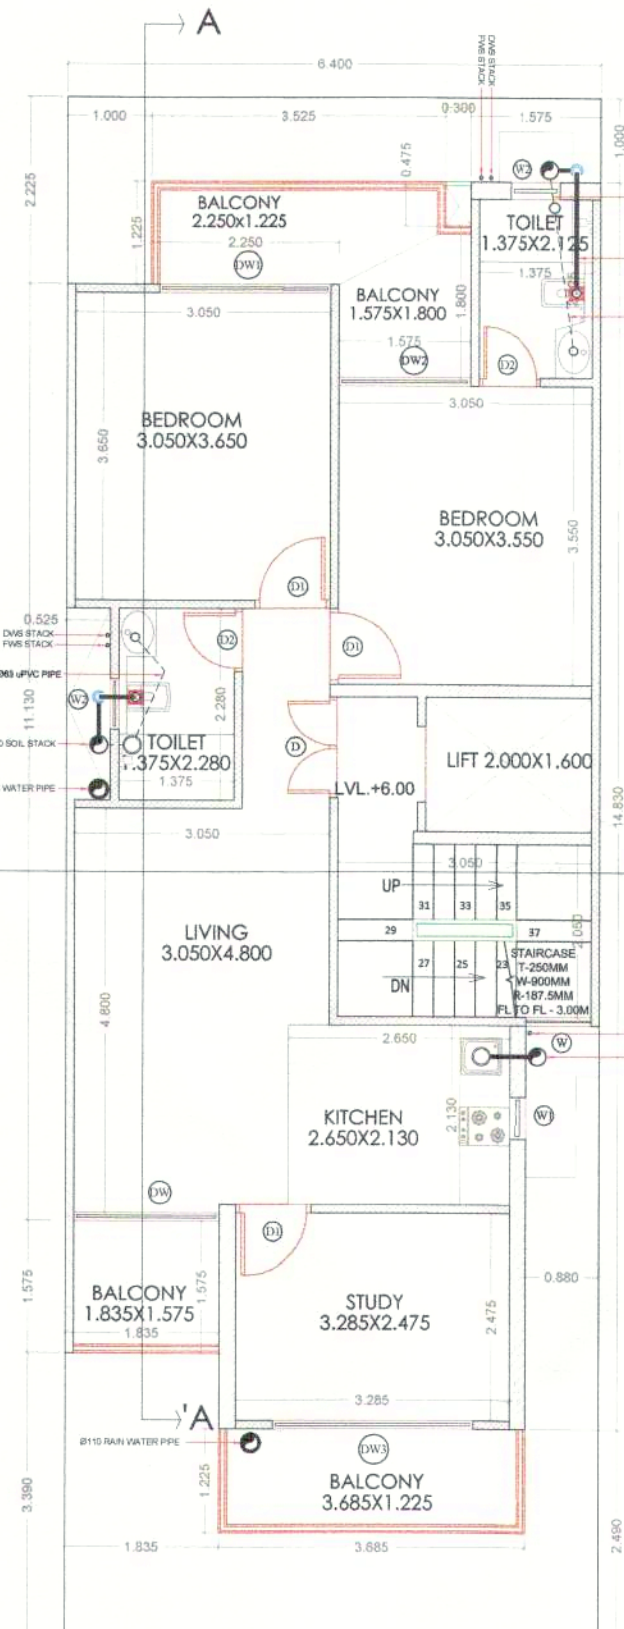


SECOND FLOOR PLAN

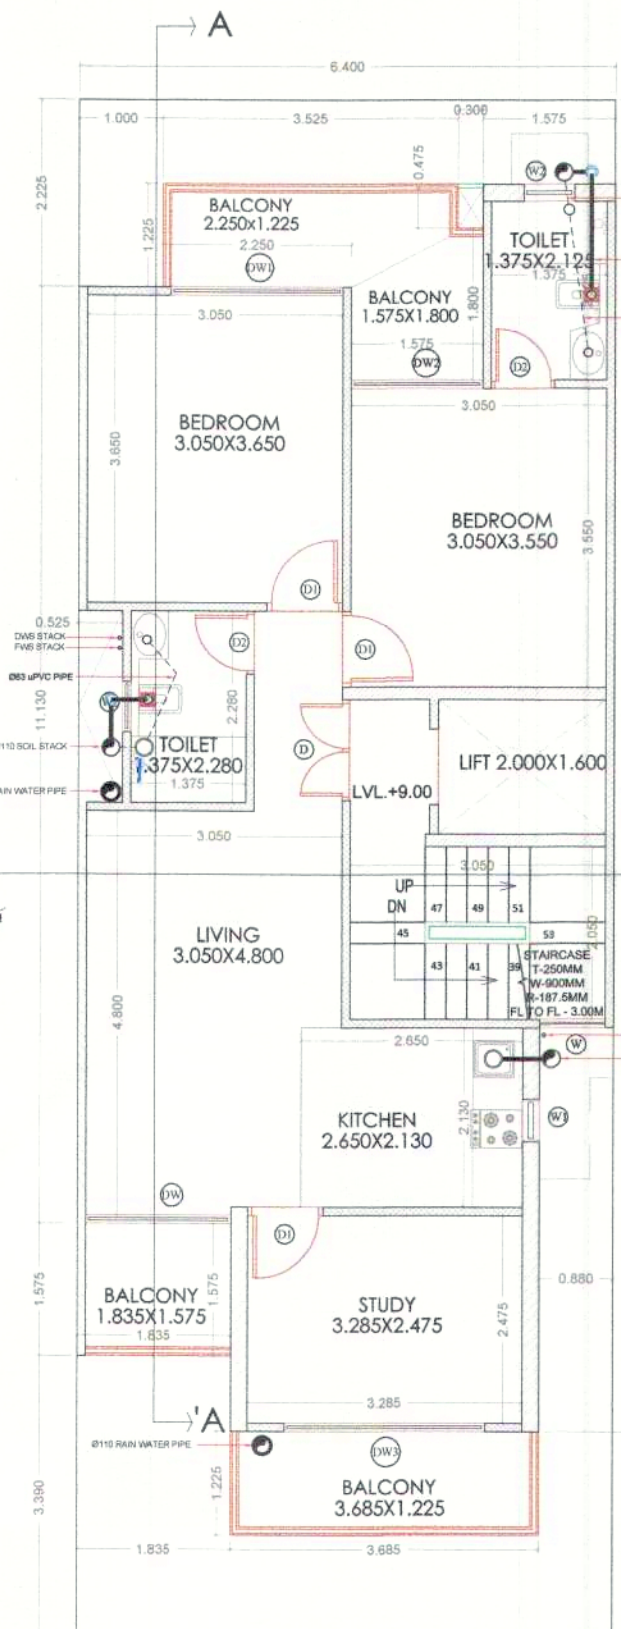

THIRD FLOOR PLAN

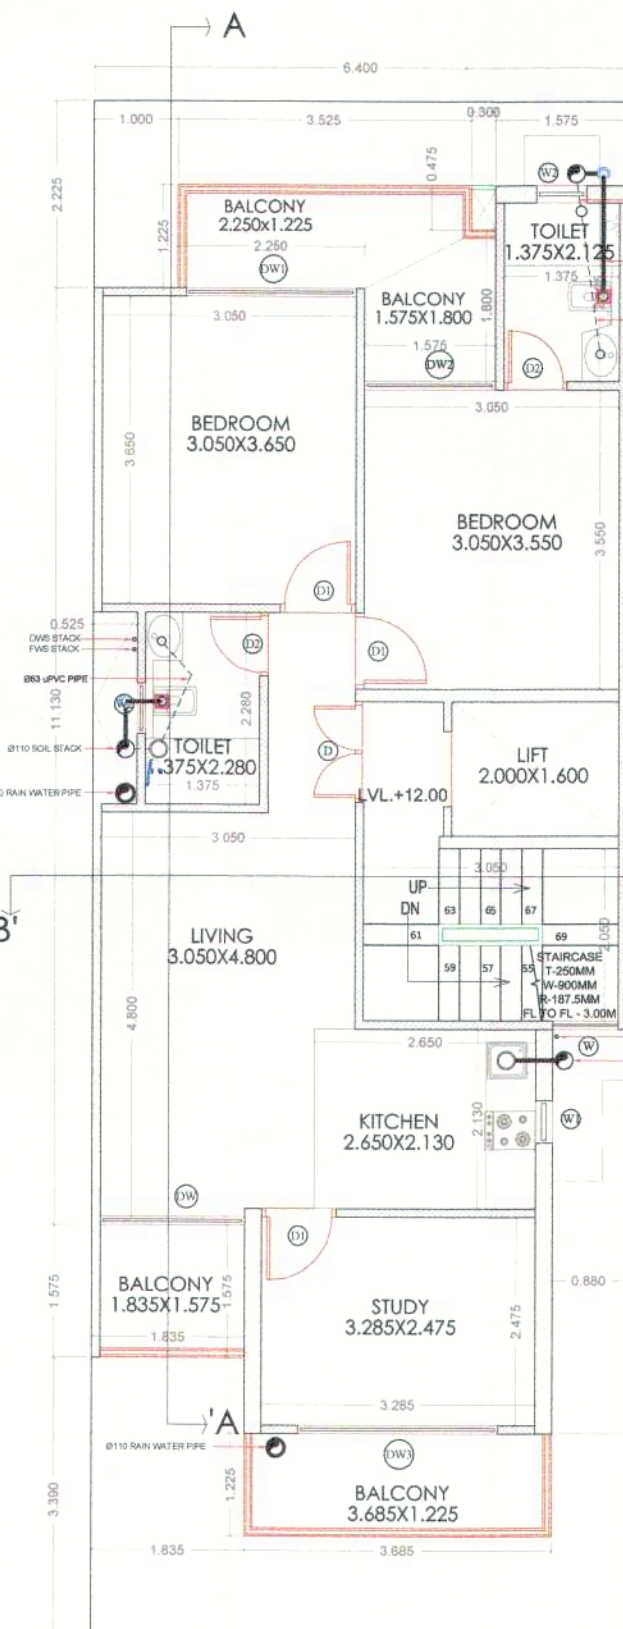

FOURTH FLOOR PLAN

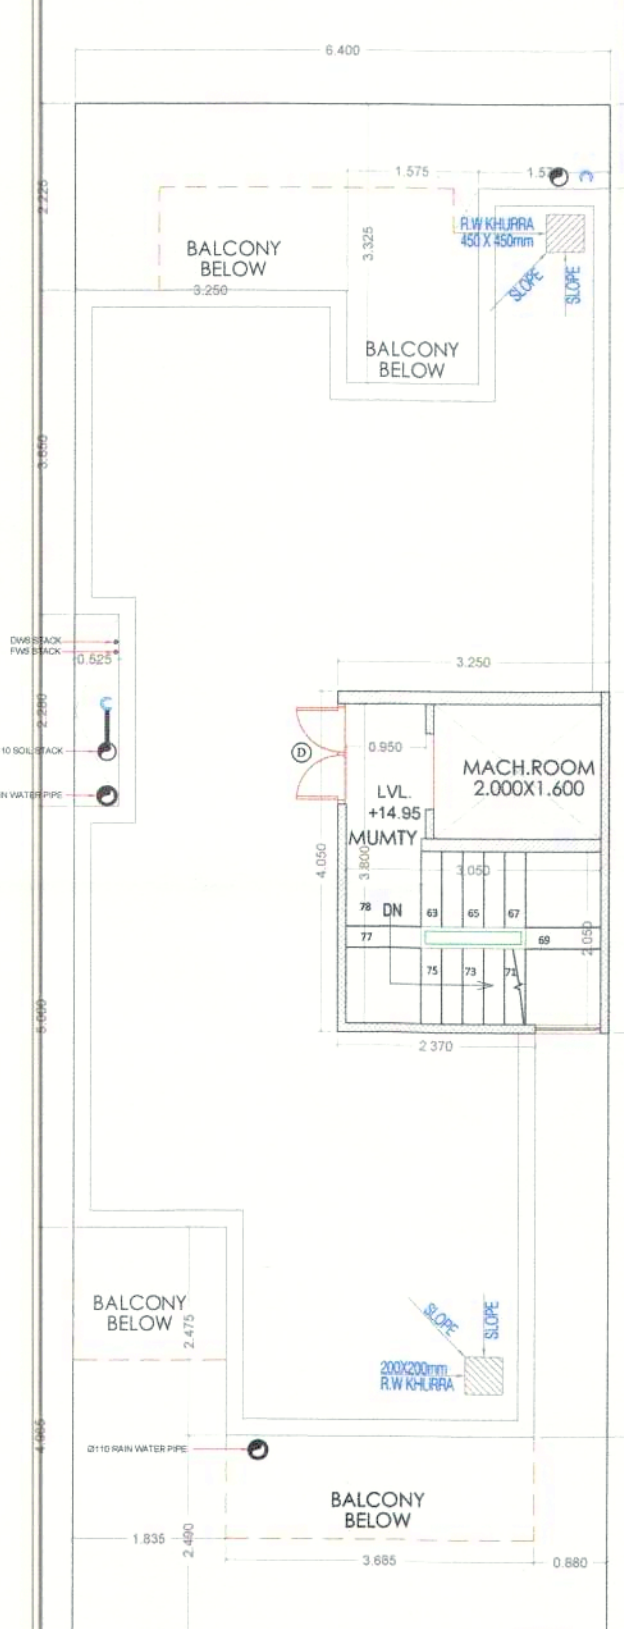


TERRACE FLOOR PLAN

RECOMMENDED FOR SANCTION
PLOT No. 46, 48, 50, 52, 54, 56 Type 'A'
A.T.P. P.A. S.D. J.D. A.D. *[Signature]*


MUMTY TERRACE

STILT AREA DIAGRAM


ITEM	DESCRIPTION	UNIT	QTY	NO.	NO.
1	STILT FLOOR	SQ. MT	11.325	1	1
2	STILT FLOOR	SQ. MT	11.325	2	2
3	STILT FLOOR	SQ. MT	11.325	3	3
4	STILT FLOOR	SQ. MT	11.325	4	4
5	STILT FLOOR	SQ. MT	11.325	5	5
6	STILT FLOOR	SQ. MT	11.325	6	6
7	STILT FLOOR	SQ. MT	11.325	7	7
8	STILT FLOOR	SQ. MT	11.325	8	8
9	STILT FLOOR	SQ. MT	11.325	9	9
10	STILT FLOOR	SQ. MT	11.325	10	10

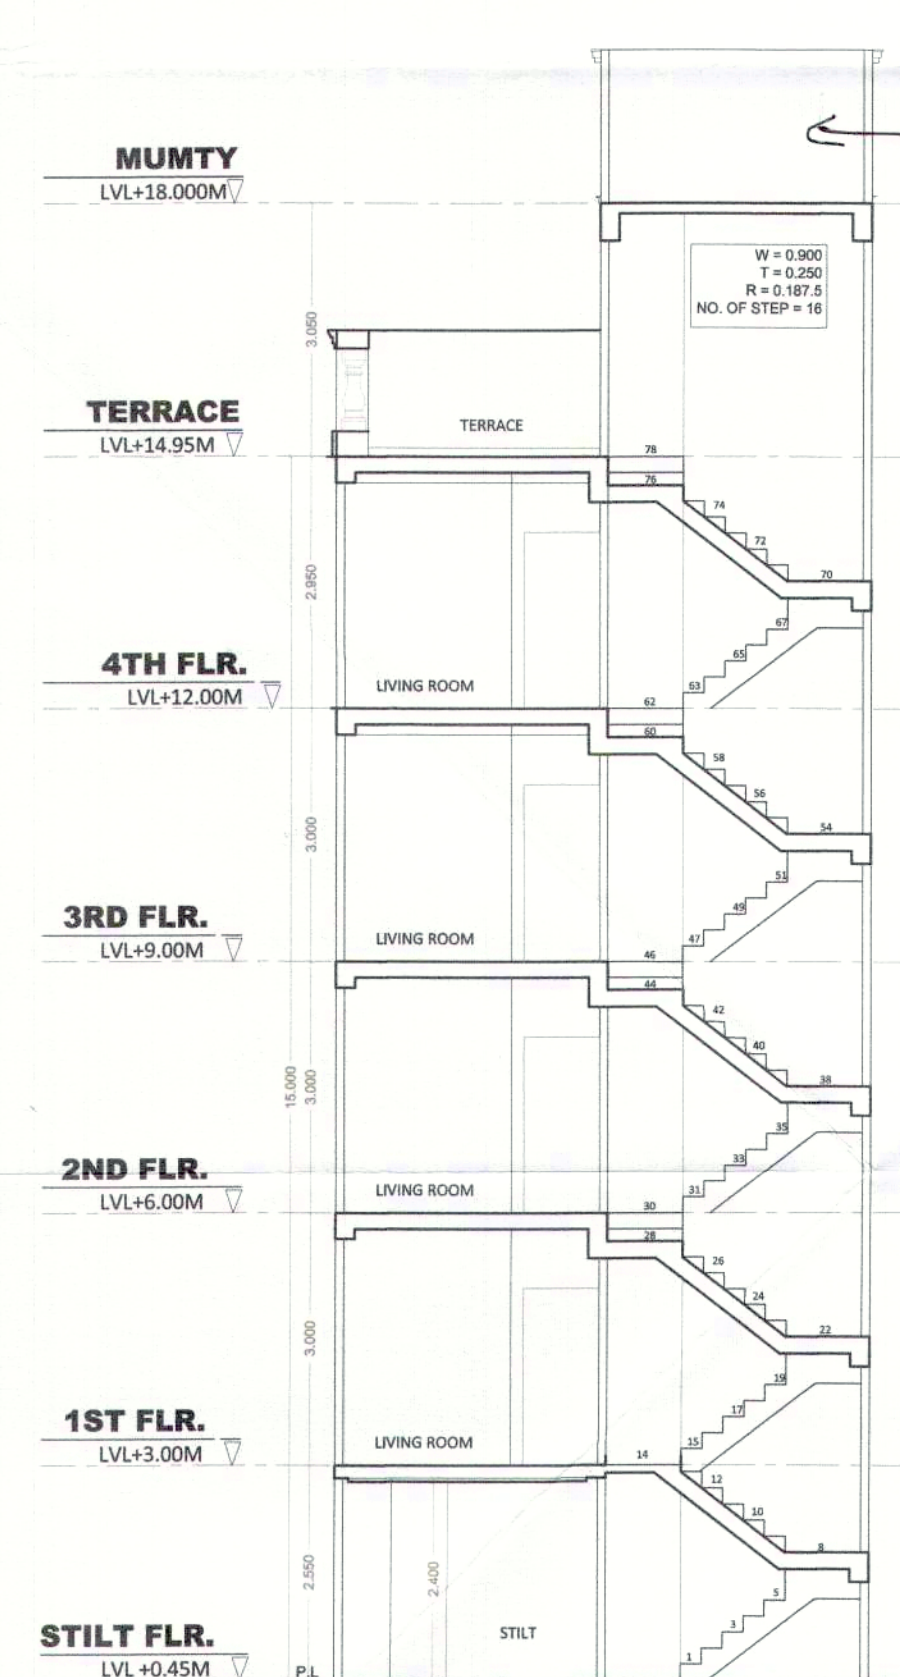


SECTION BB'

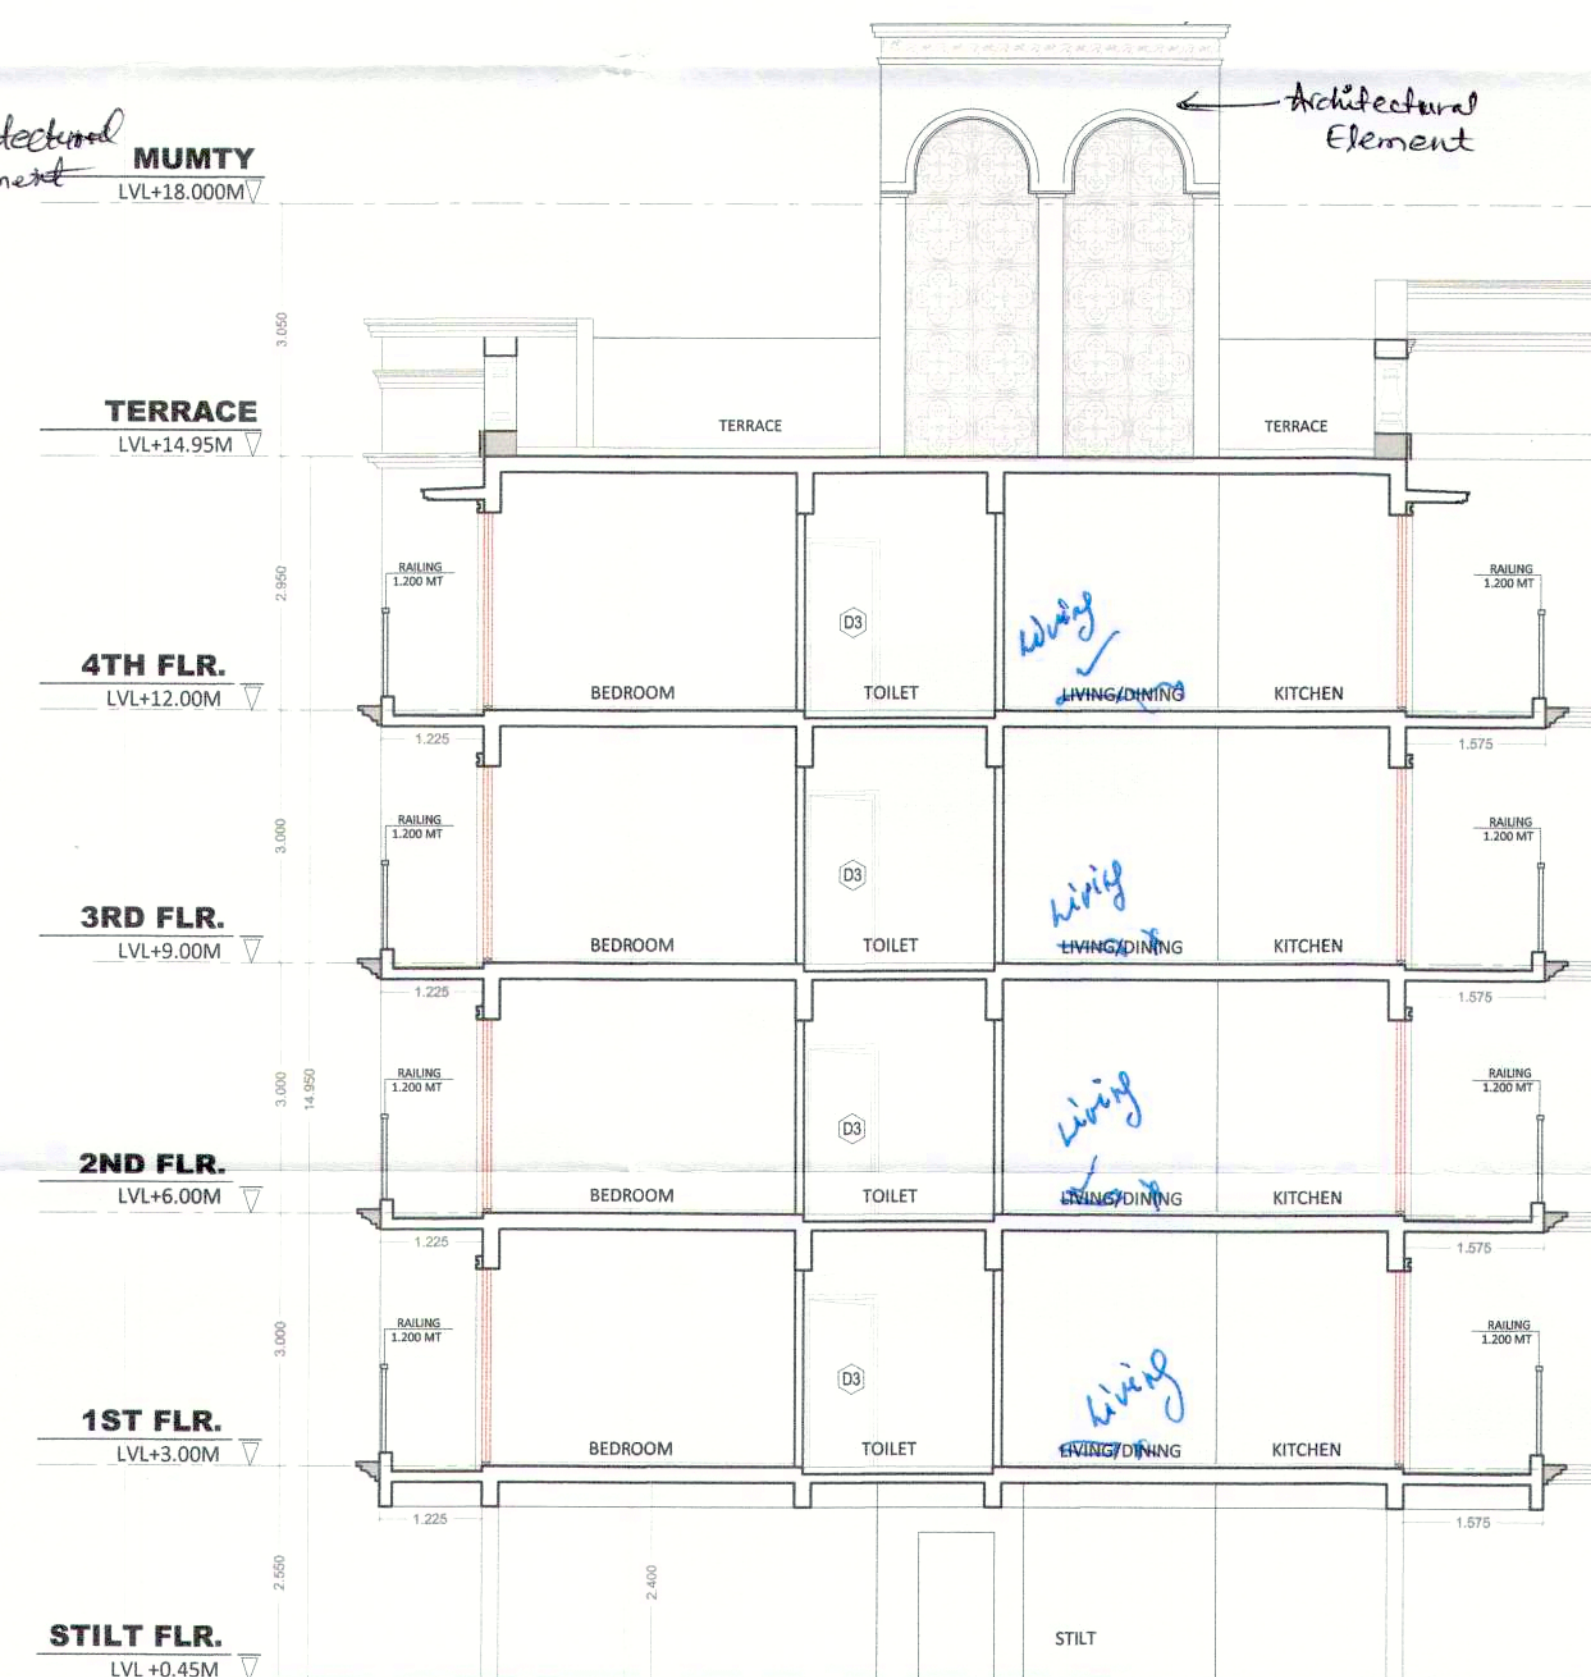


SECTION AA'

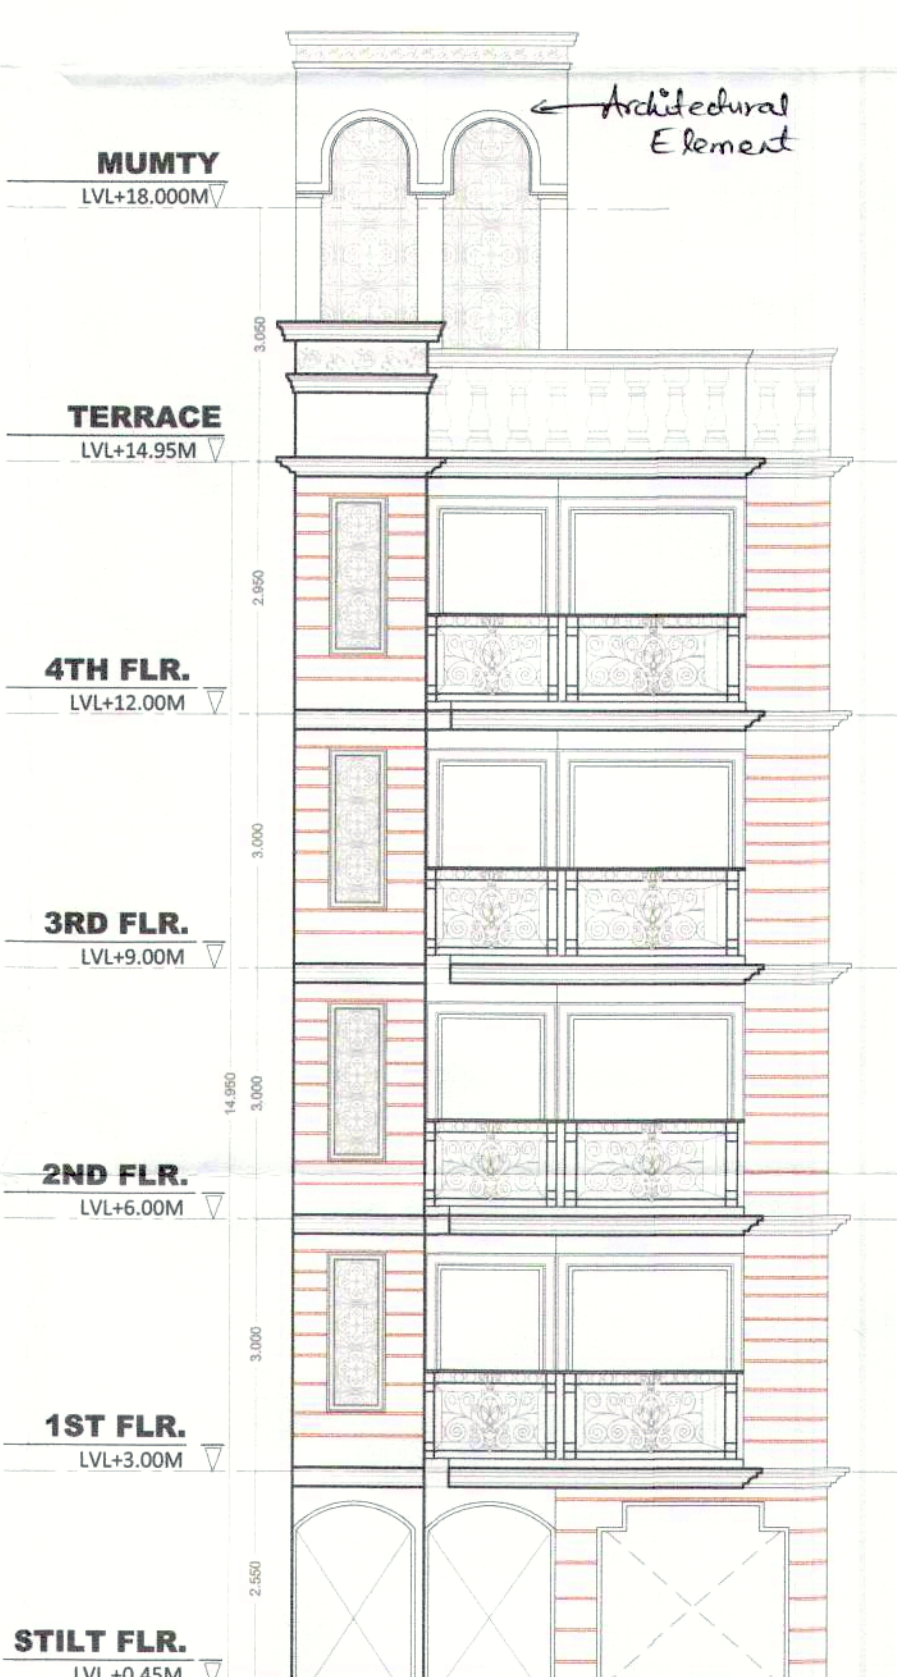

REAR ELEVATION

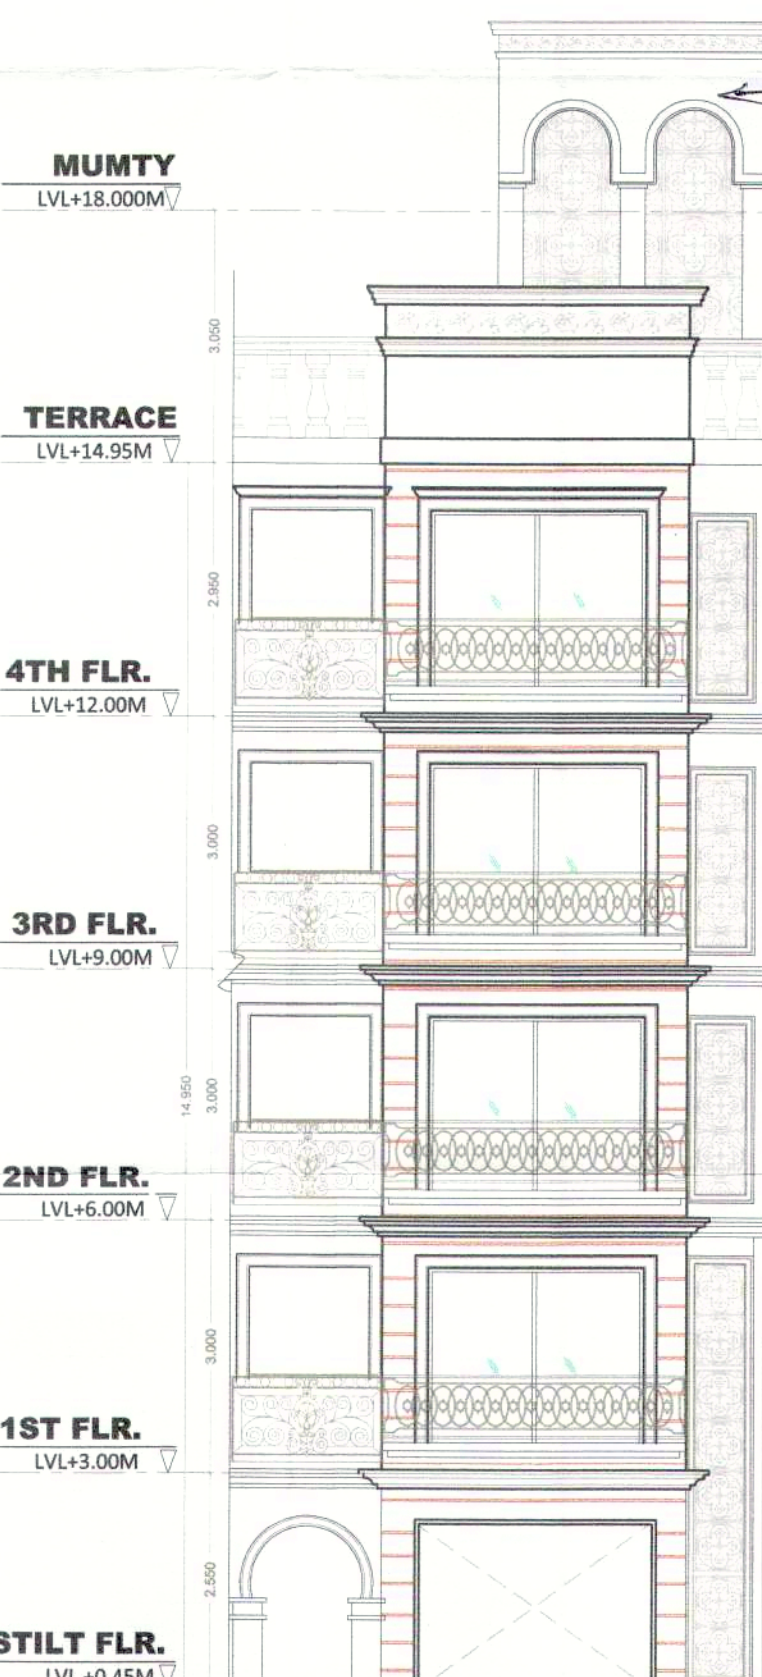

FRONT ELEVATION

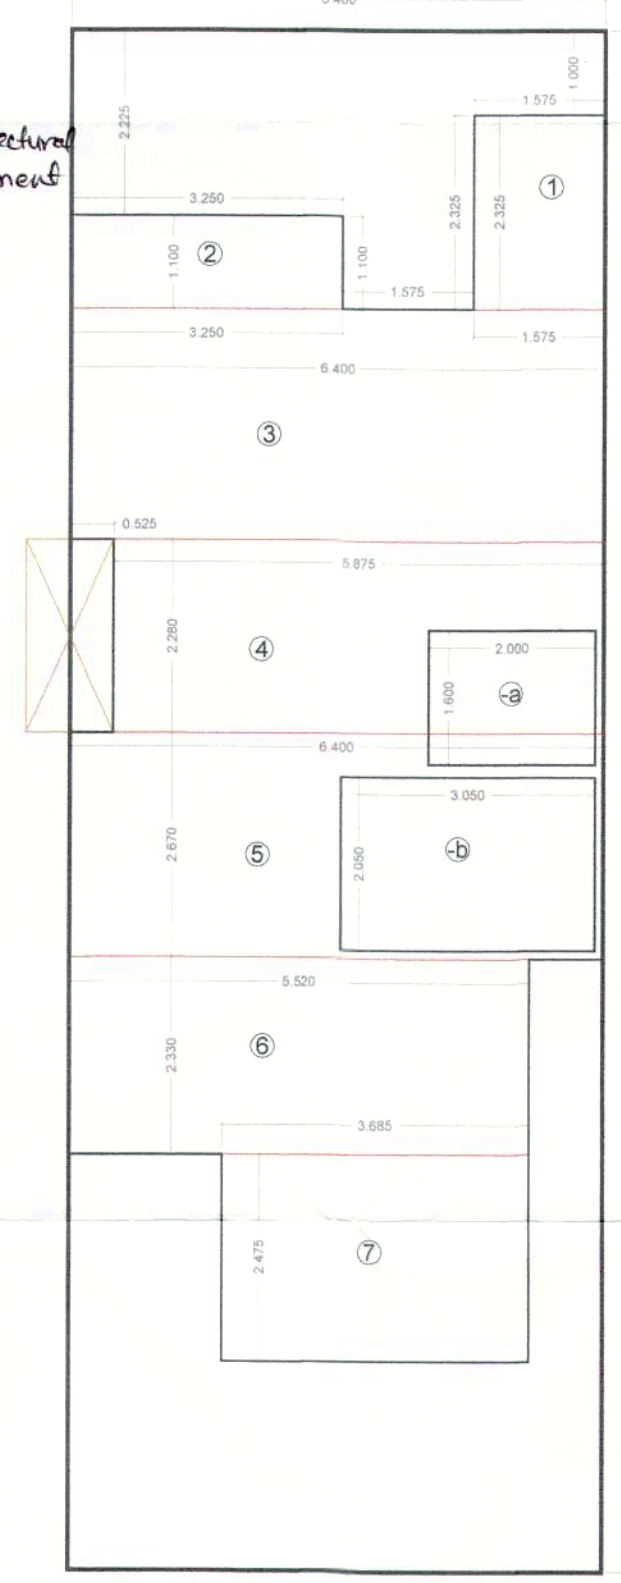

TYPICAL (1ST TO 4TH) FLOOR
AREA DIAGRAM

ITEM	DESCRIPTION	UNIT	QTY	NO.	NO.
1	STILT FLOOR	SQ. MT	11.325	1	1
2	STILT FLOOR	SQ. MT	11.325	2	2
3	STILT FLOOR	SQ. MT	11.325	3	3
4	STILT FLOOR	SQ. MT	11.325	4	4
5	STILT FLOOR	SQ. MT	11.325	5	5
6	STILT FLOOR	SQ. MT	11.325	6	6
7	STILT FLOOR	SQ. MT	11.325	7	7
8	STILT FLOOR	SQ. MT	11.325	8	8
9	STILT FLOOR	SQ. MT	11.325	9	9
10	STILT FLOOR	SQ. MT	11.325	10	10

- NOTE:
1. WALLS WILL BE IN BLOCK WORK AND 100MM/200MM THICK
 2. TOILET WILL BE MECHANICALLY VENTILATED
 3. ADJACENT PLOTS WILL BE AS MIRROR LAYOUT

PROJECT: *[Signature]*
Building Plan of plot no. 46, 48, 50, 52, 54, 56 Type 'A' measuring 117.248 Sq. meter situated in Affordable Residential Plotted Colony (DOJAY) on an area of 10.53125 acres in VILLAGE Hariyehra, Sector-36, Sohna, District Gurugram (License no. 118 of 2019 Dated 12-09-2019 to M/s Signature Global Homes Pvt. Ltd.)

ARCHITECTS: DRG. NO. - SIG/TYPE-A

MANISH JAIN AND ASSOCIATES
E-111, East Of Kailash, New Delhi-110065
T: 011-43484819
E: info@manishjainandassociates.com

ARCHITECT'S SIGN: *[Signature]* OWNERS SIGN: *[Signature]*

AMITESH MISHRA
Architect
Reg. No.: CA/2008/41927

SIGNATURE GLOBAL HOMES