


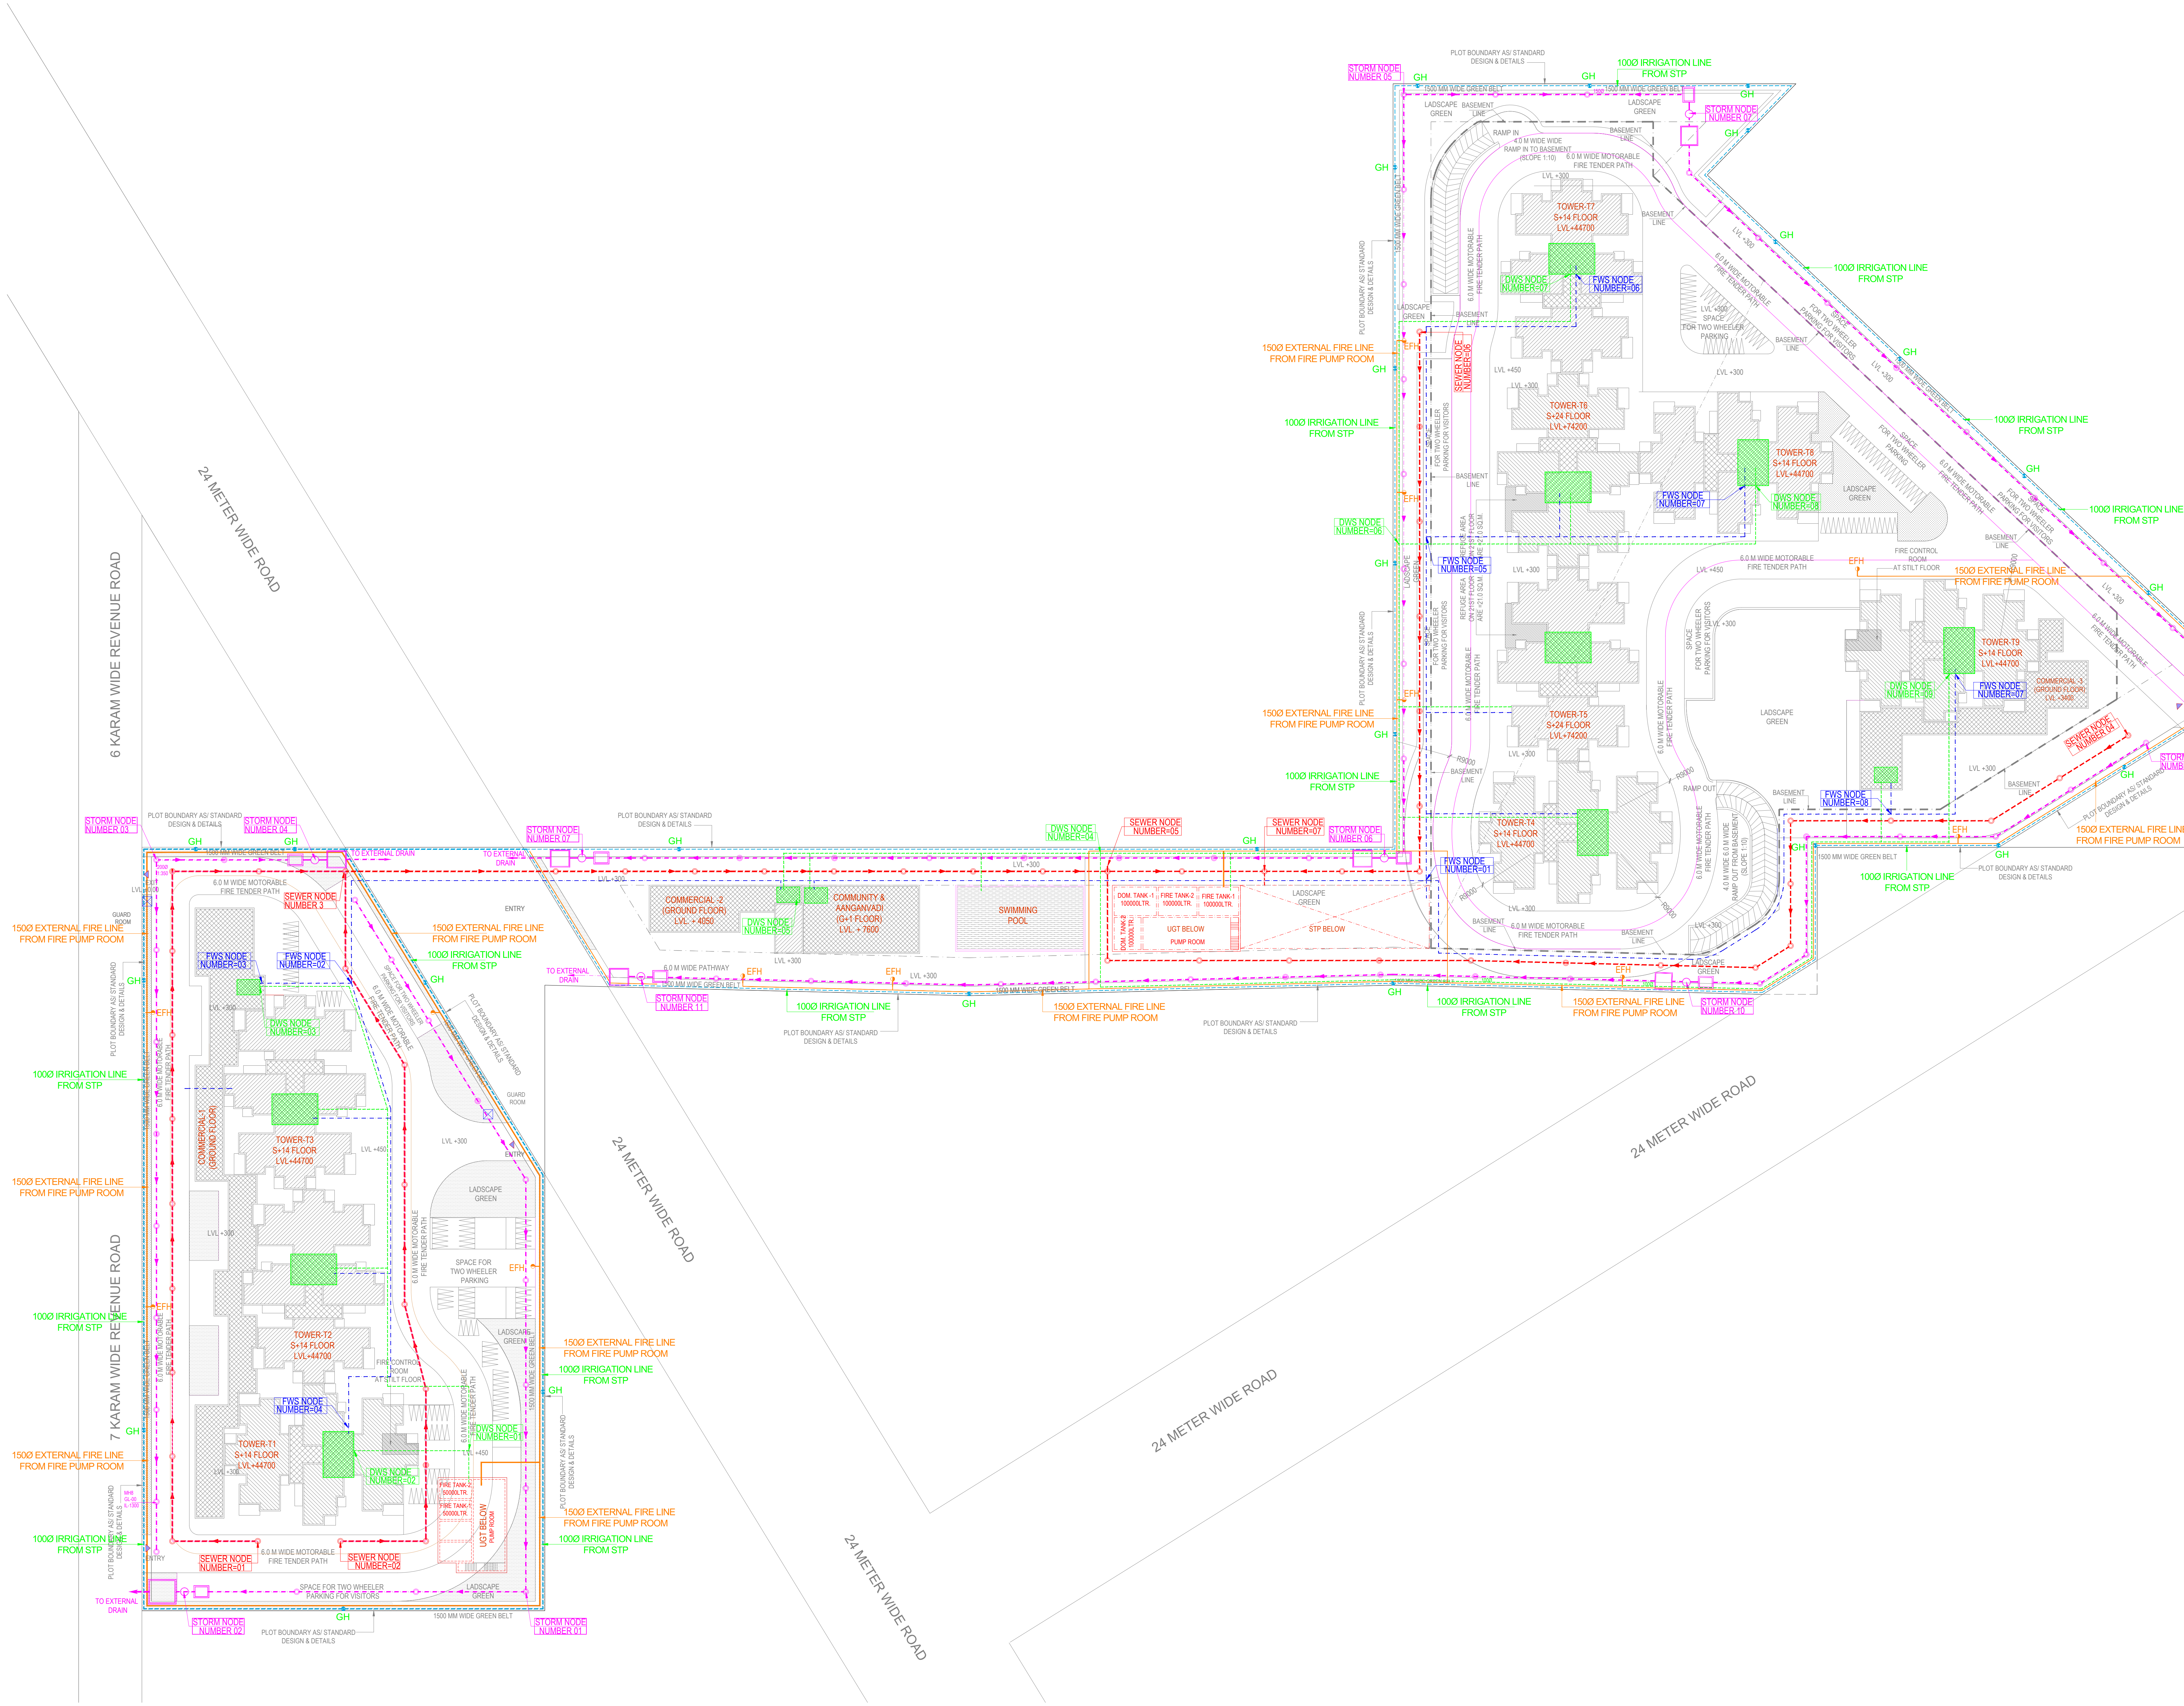

SUBMISSION DRAWING		
CLIENT		
CZAR BUILDWELL PVT.LTD.		
PROJECT TITLE		
PROPOSED BUILDING PLAN OF AFFORDABLE GROUP HOUSING COLONY FOR AN AREA MEASURING 6.05 ACRES (LICENSE NO. 24 OF 2020 DATED 10 -09-2020) IN SECTOR - 95, GURUGRAM MANESAR URBAN COMPLEX BEING DEVELOPED BY DOCTOR AGRO PVT.LTD. IN COLLABORATION WITH CZAR BUILDWELL PVT. LTD.		
ARCHITECT:-		
RSPS ARCHITECTS 363, FIRST FLOOR, SECTOR- 46-A, CHANDIGARH CONTACT NO. 9988377392, 9814689217 EMAIL: rapsarchitects@gmail.com		
SIGNATURE OF ARCHITECT	SIGNATURE OF OWNER	
DRAWING TITLE	NORTH	DRG. NO.
SERVICES SITE PLAN		1A
SCALE - 1:350	DATE - SEPT. 2020	