


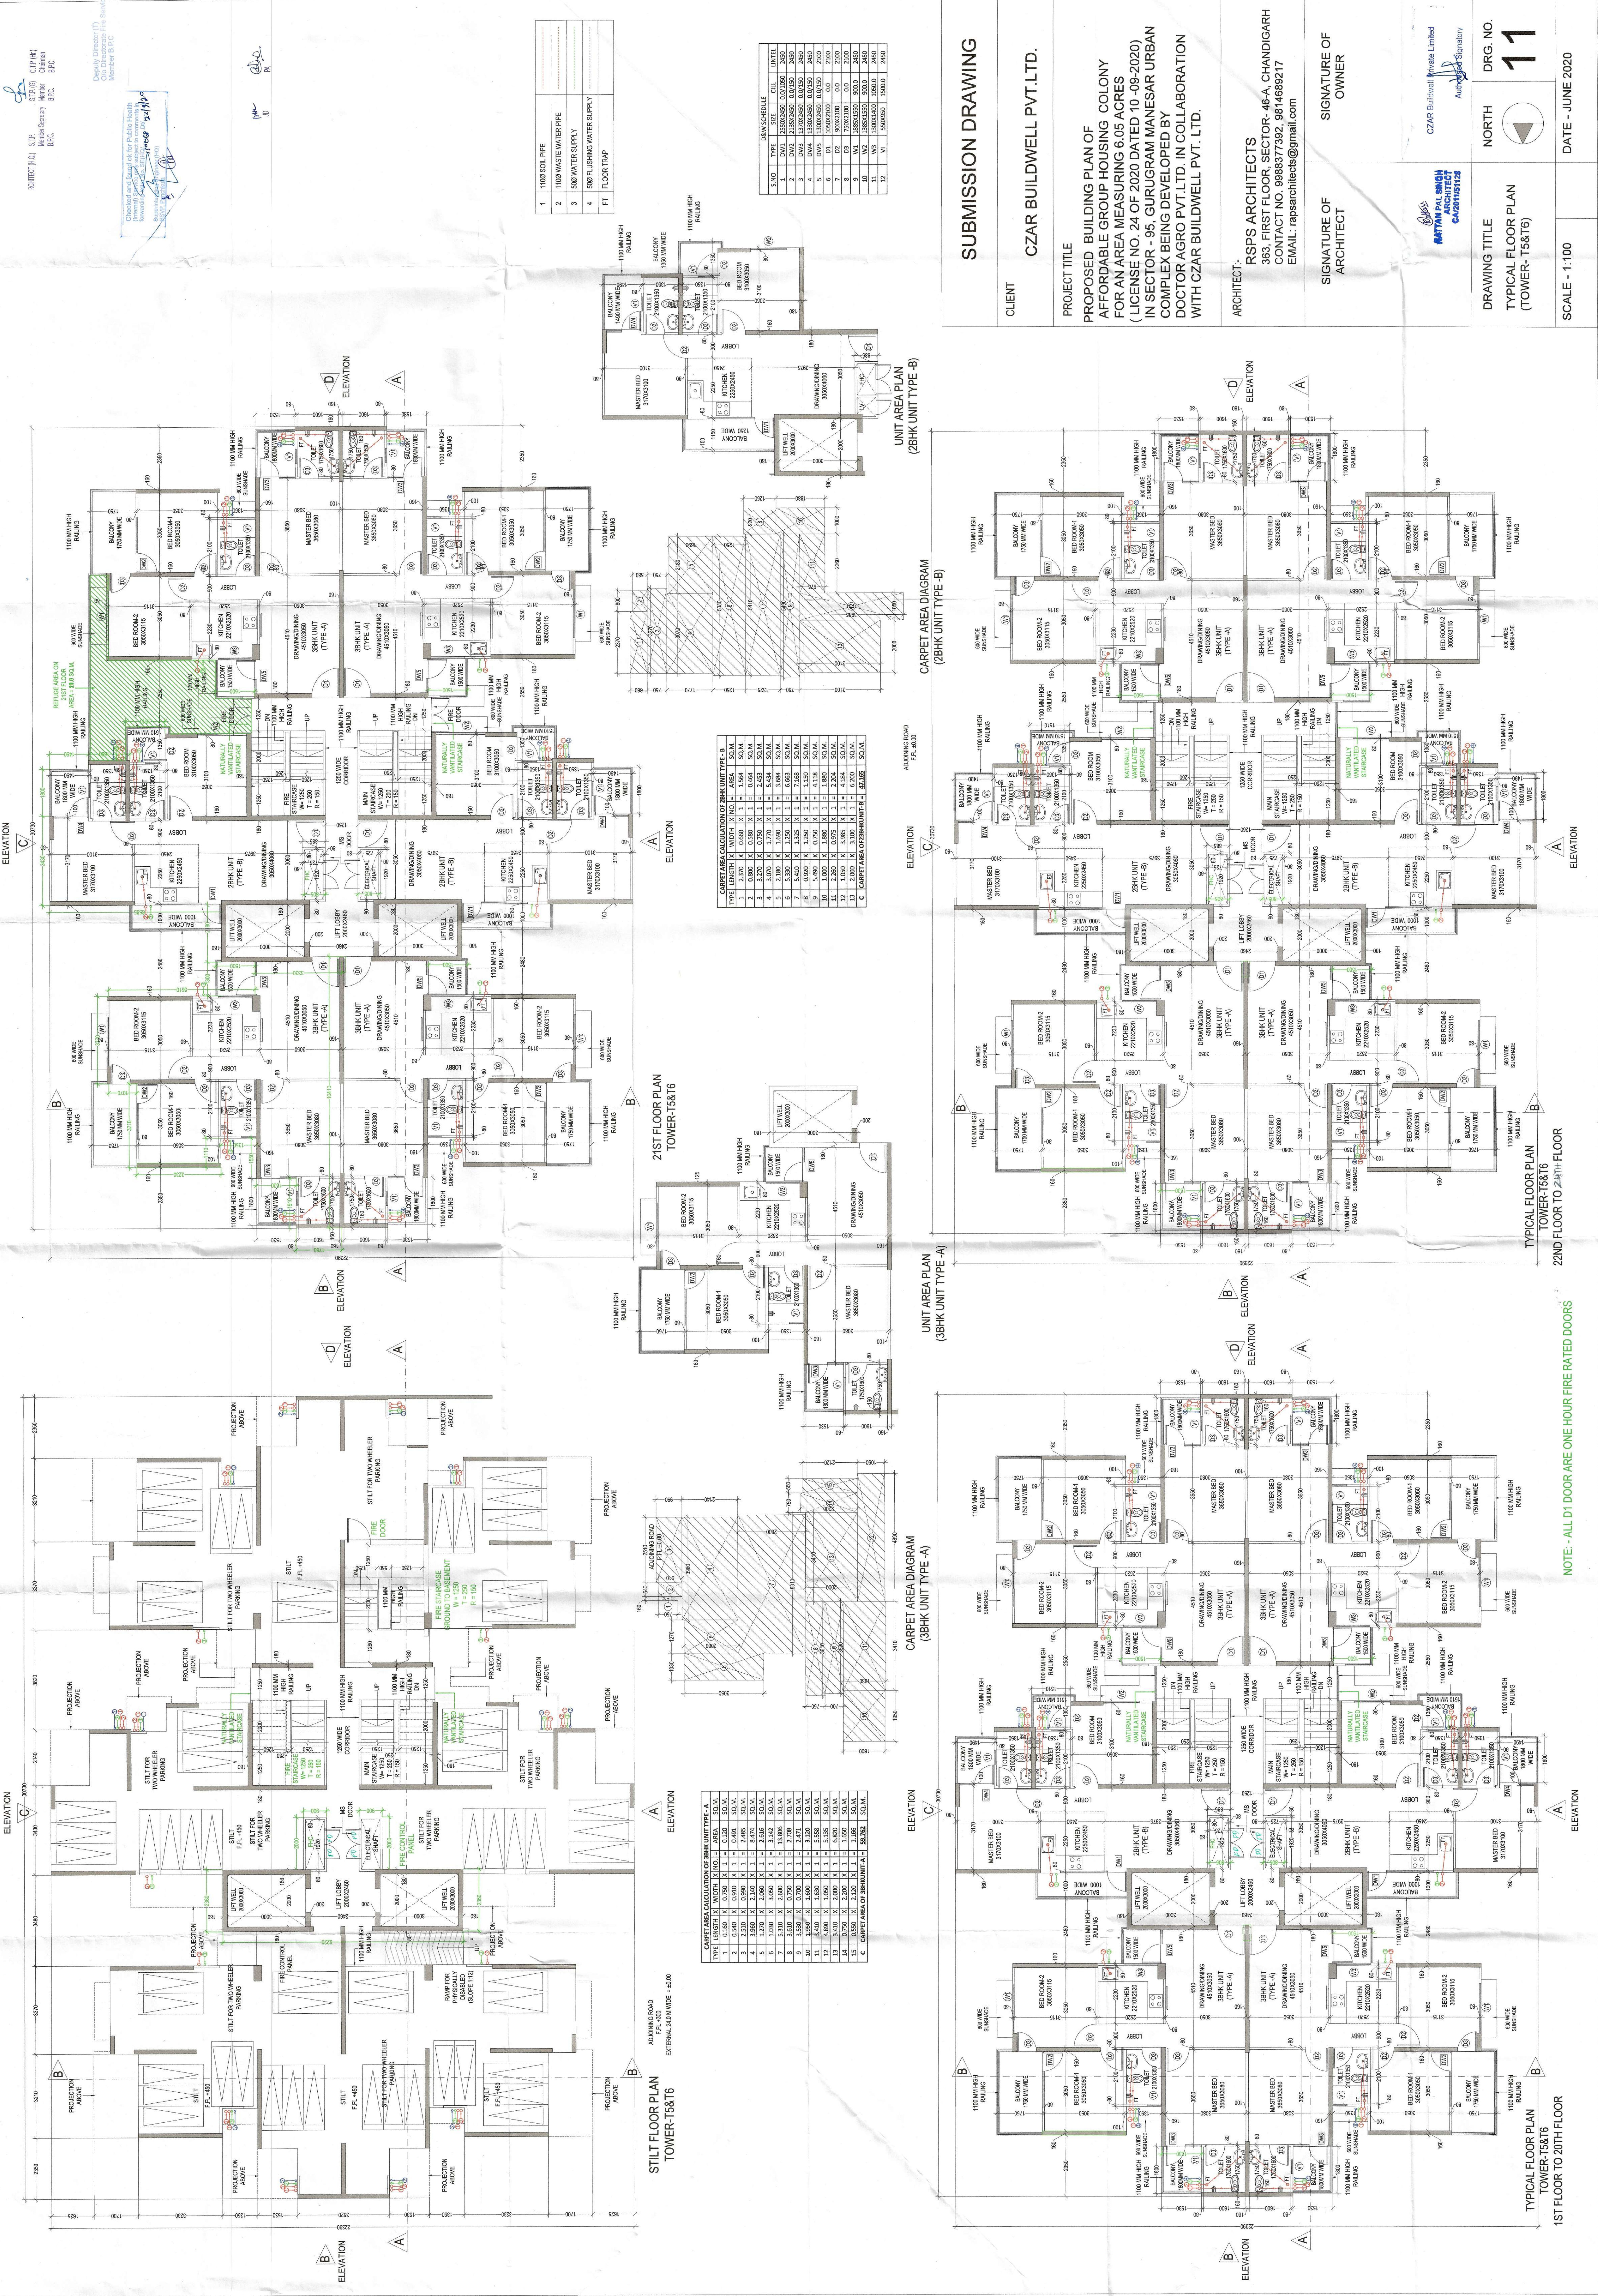

SUBMISSION DRAWING

CLIENT
CZAR BUILDWELL PVT.LTD.

PROJECT TITLE
PROPOSED BUILDING PLAN OF AFFORDABLE GROUP HOUSING COLONY FOR AN AREA MEASURING 6.08 ACRES (LICENSE NO. 24 OF 2020 DATED 10-09-2020) IN SECTOR - 95, GURUGRAM MANESAR URBAN COMPLEX BEING DEVELOPED BY DOCTOR AGRO PVT.LTD. IN COLLABORATION WITH CZAR BUILDWELL PVT. LTD.

ARCHITECT
RSPS ARCHITECTS
363, FIRST FLOOR, SECTOR-46-A, CHANDIGARH
CONTACT NO. 9988377392, 9614689217
EMAIL: reparchitects@gmail.com

SIGNATURE OF ARCHITECT

SIGNATURE OF OWNER

DRG. NO. 11

DRAWING TITLE
TYPICAL FLOOR PLAN (TOWER-T5&T6)

SCALE - 1:100

DATE - JUNE 2020

NOTE - ALL DT DOOR ARE ONE HOUR FIRE RATED DOORS