



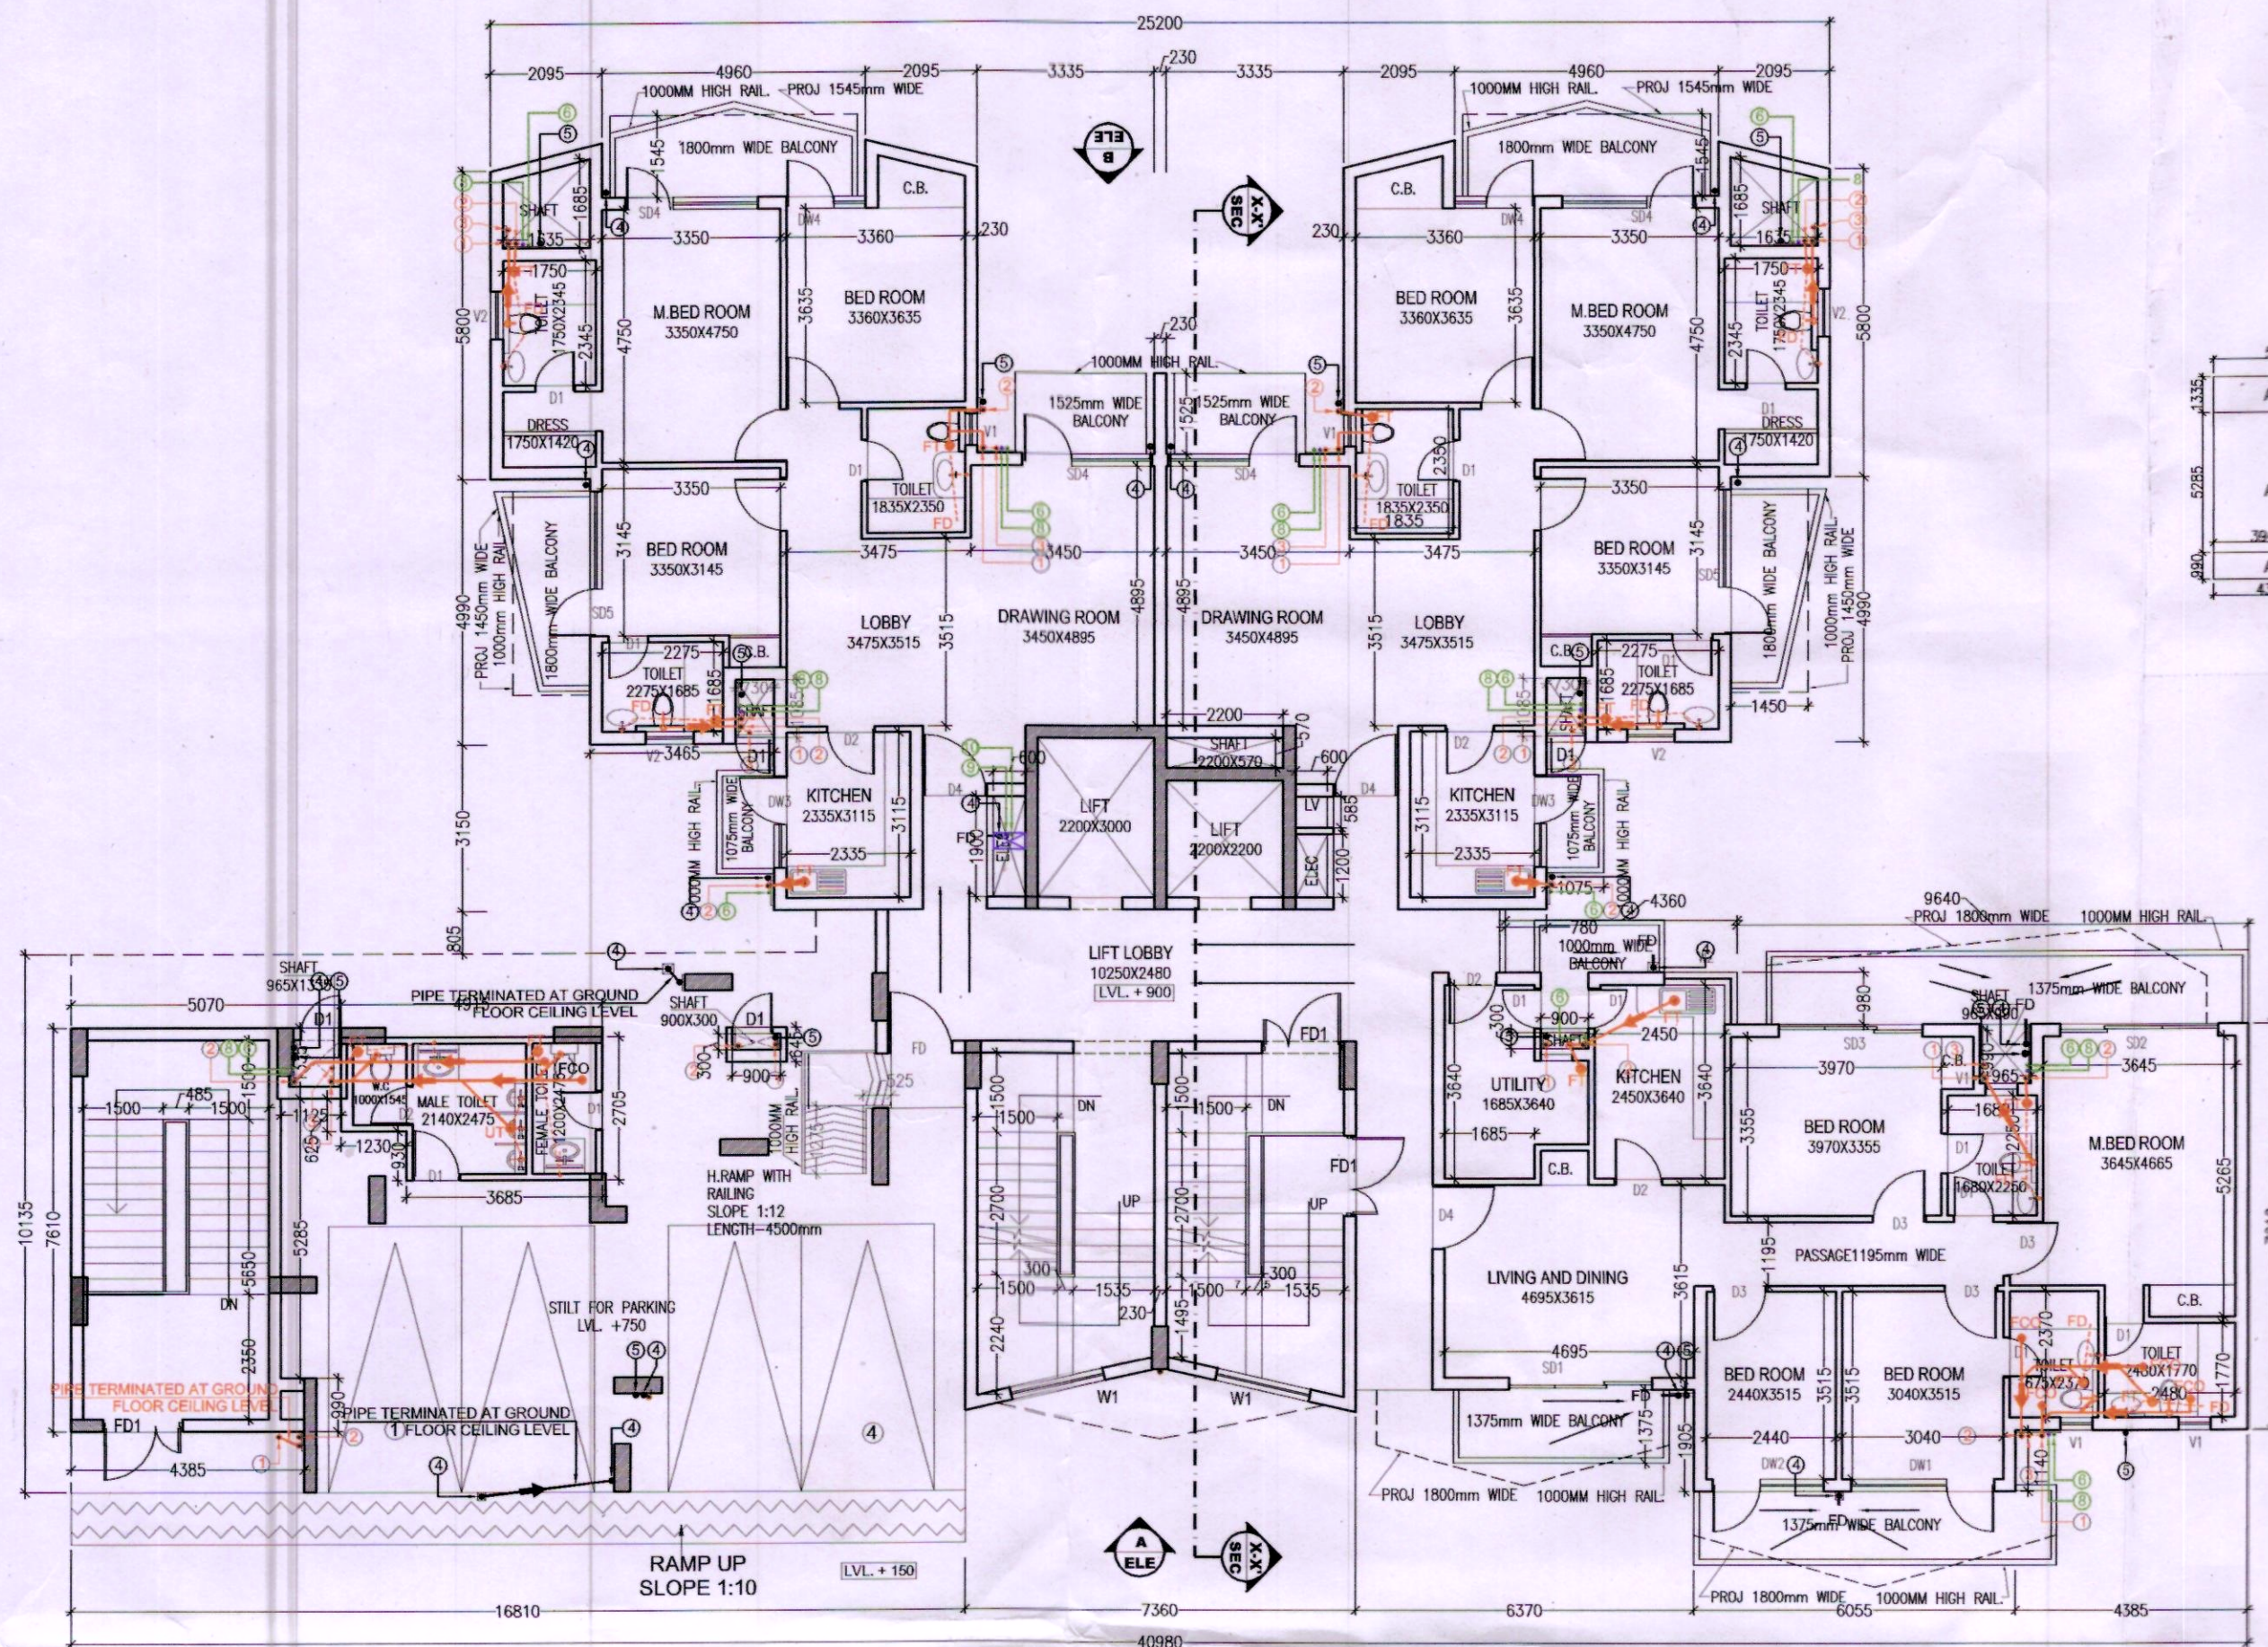


STILT/GROUND FLOOR PLAN (TOWER - G)

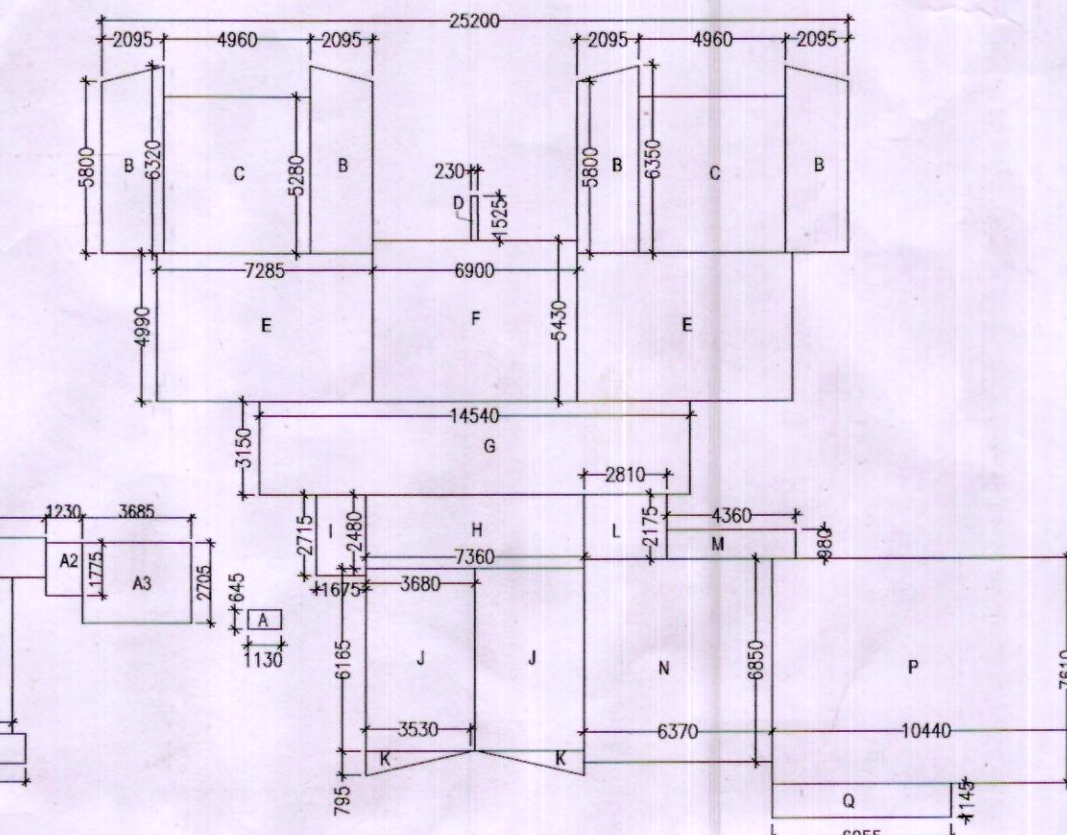


STILT/GROUND FLOOR FAR AREA DIAGRAM (TOWER - G)

STILT PARKING IN TOWER G = 4

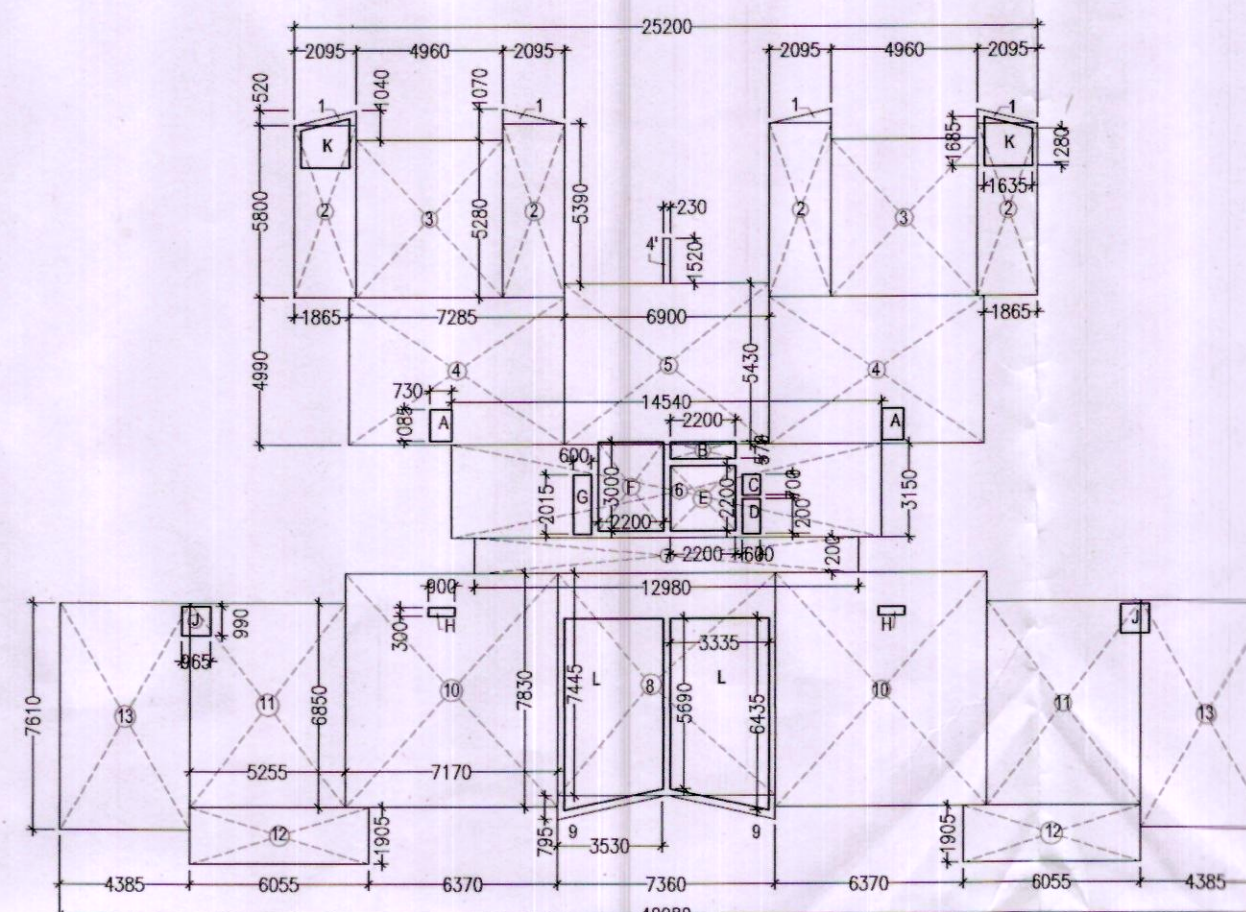

TYP 1ST TO 11TH FLOOR AREA DIAGRAM (TOWER - G)

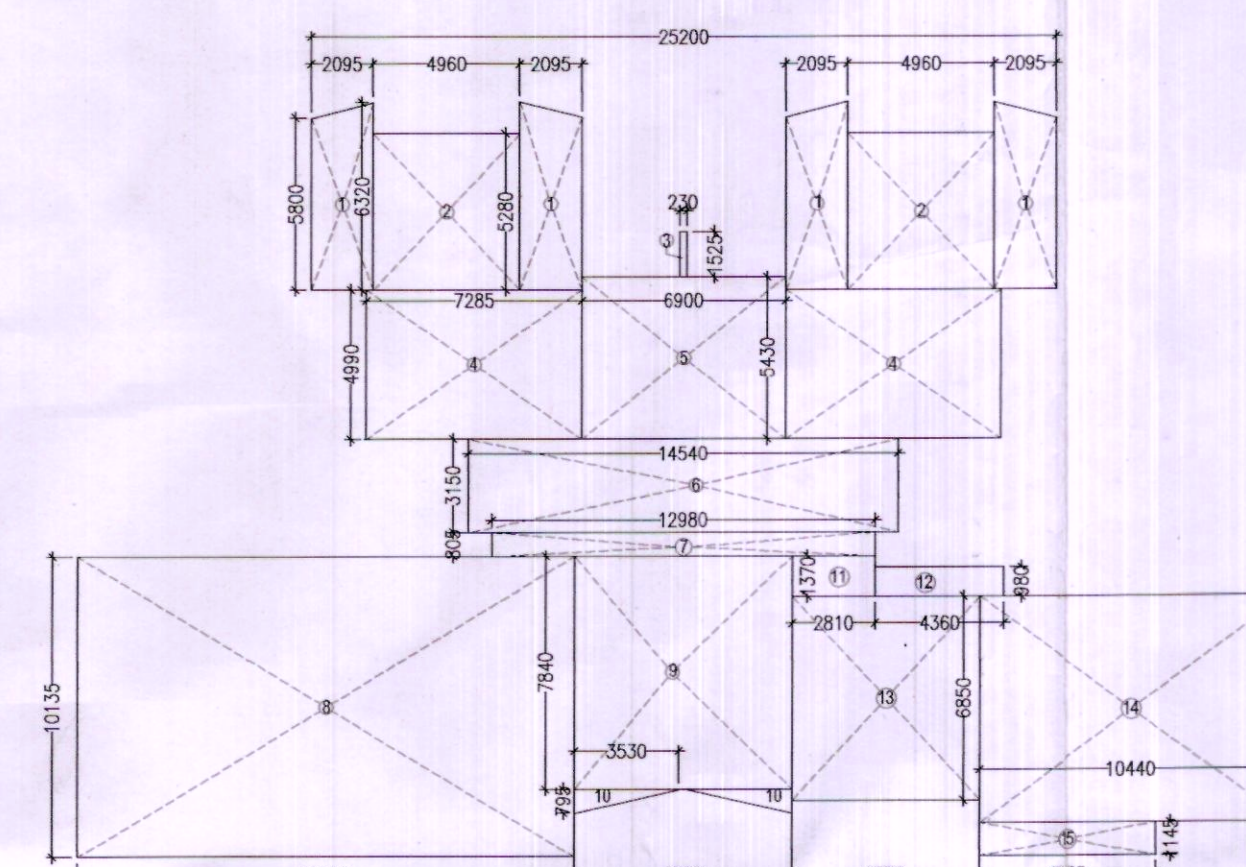

GROUND COVERAGE AREA DIAGRAM (TOWER - G)

GROUND FLOOR/G. COVERAGE AREA CALCULATION									
PART	AREA CALCULATION	NO.	TOTAL AREA (SQMT.)	PART	AREA CALCULATION	NO.	TOTAL AREA (SQMT.)		
1	(5.8+6.320)/2 X 2.095 X 4	50.782	A	1.130 X 0.645 X 1	0.729				
2	4.960 X 5.280 X 2	52.376	B	(5.8+6.320)/2 X 2.095 X 4	50.782				
3	0.730 X 1.525 X 1	0.951	C	4.960 X 5.280 X 2	52.376				
4	7.285 X 4.990 X 2	72.704	D	0.230 X 1.525 X 1	0.351				
5	6.900 X 5.430 X 1	37.467	E	7.285 X 4.990 X 2	72.704				
6	14.540 X 3.150 X 1	45.801	F	6.900 X 5.430 X 1	37.467				
7	12.980 X 0.805 X 1	10.440	G	14.540 X 3.150 X 1	45.801				
8	16.830 X 10.135 X 1	170.369	H	12.980 X 0.805 X 1	10.440				
9	7.360 X 7.840 X 1	57.702	I	16.830 X 10.135 X 1	170.369				
10	0.5 X 3.530 X 0.795 X 2	2.806	J	7.360 X 7.840 X 1	57.702				
11	2.810 X 1.370 X 1	3.850	K	0.5 X 3.530 X 0.795 X 2	2.806				
12	4.360 X 0.980 X 1	4.272	L	2.810 X 1.370 X 1	3.850				
13	6.370 X 6.850 X 1	43.635	M	4.360 X 0.980 X 1	4.272				
14	10.440 X 7.610 X 1	79.448	N	6.370 X 6.850 X 1	43.635				
15	6.055 X 1.145 X 1	6.933	P	10.440 X 7.610 X 1	79.448				
TOTAL GROUND COVERAGE (A1)			638.948	TOTAL AREA (B1)			515.703		
NET AREA FOR STILT PARKING = (A1 - B1)			638.948 - 515.703						

TYP. 1ST TO 11TH FLOOR AREA CALCULATION									
PART	AREA CALCULATION	NO.	TOTAL AREA (SQMT.)	PART	AREA CALCULATION	NO.	TOTAL AREA (SQMT.)		
1	2.095 X 0.520 X 4	4	4.388	1	0.730 X 1.085 X 2	1.584			
2	2.095 X 5.800 X 4	4	48.608	2	2.200 X 0.570 X 1	1.254			
3	4.960 X 5.280 X 2	2	52.376	3	0.600 X 0.700 X 1	0.420			
4	7.285 X 4.990 X 2	2	72.704	4	0.600 X 1.200 X 1	0.720			
5	6.900 X 5.430 X 1	1	37.467	5	2.200 X 3.000 X 1	6.600			
6	14.540 X 3.150 X 1	1	45.801	6	0.600 X 2.015 X 1	1.209			
7	12.980 X 1.200 X 1	1	15.576	7	0.900 X 0.300 X 2	0.540			
8	7.360 X 7.845 X 1	1	57.702	8	0.965 X 0.990 X 2	1.911			
9	3.530 X 0.795 X 2	2	2.806	9	1.685+1.280/2 X 1.635 X 2	4.847			
10	2.710 X 7.830 X 2	2	112.260	10	5.690+6.435/2 X 3.335 X 2	40.437			
11	5.255 X 6.850 X 2	2	71.994	11					
12	6.055 X 1.905 X 2	2	23.070	12					
13	4.385 X 7.610 X 2	2	66.780	13					
TOTAL AREA			606.395						
S.D. DEDUCTION									
A	0.730 X 1.085 X 2	1.584							
B	2.200 X 0.570 X 1	1.254							
C	0.600 X 0.700 X 1	0.420							
D	0.600 X 1.200 X 1	0.720							
E	2.200 X 3.000 X 1	6.600							
F	0.600 X 2.015 X 1	1.209							
G	0.900 X 0.300 X 2	0.540							
H	0.965 X 0.990 X 2	1.911							
I	1.685+1.280/2 X 1.635 X 2	4.847							
J	5.690+6.435/2 X 3.335 X 2	40.437							
TOTAL AREA			542.038						
NET AREA (A1-B1)			606.395 - 64.362						

STAIR CASE AREA (NON F.A.R.)									
PART	AREA CALCULATION	NO.	TOTAL AREA (SQMT.)						
L	5.690+6.435/2 X 3.335 X 2	2	40.437						
TOTAL AREA			40.437						

SCHEDULE OF DOOR WINDOW OPENINGS

SL.NO.	TYPE	WIDTH	HEIGHT	CILL	LINTEL	LOCATION
1	FD1	1500	2450	0	2450	FIRE STAIRCASE
2	DW1	900/1800	2450/2350	00/100	2450	G.BED
3	DW2	900/1200	2450/2350	00/100	2450	STUDY
4	DW3	900-900	2450/1400	00/1050	2450	KITCHEN
5	DW4	900-995	2450/2350	00/100	2450	BEDROOM
6	SD1	4870	2450	0	2450	LIVING ROOM
7	SD2	3000	2450	0	2450	M.BED
8	SD3	2700	2450	0	2450	K.BED
9	SD4	2400	2450	0	2450	M.BED/LIVING
10	SD5	2100	2450	0	2450	K.BED
11	D1	750	2100	0	2100	TOILETS
12	D2	900	2100	0	2100	KITCHEN
13	D3	1000	2100	0	2100	BEDROOM
14	D4	1200	2450	0	2450	ENTRANCE
15	W1	1800	-	REF. STAIR SEC.	-	STAIRCASES
16	W2	1130+750	1250	1200	2450	KITCHEN
17	V1	600	750	1350	2100	TOILETS
18	V2	900	750	1350	2100	TOILETS


- NOTES:-
- ALL DIMENSIONS IN MM.
 - LIFT SHALL BE WITH 100% POWER BACKUP.

PROJECT:-
REVISED BUILDING PLAN OF GROUP HOUSING SCHEME LAND MEASURING 15.575 ACRES (LICENCE NO.71 OF 2008 DATED 25.03.2008) IN SECTOR -91, GURGAON MANESAR URBAN COMPLEX BEING DEVELOPED BY M/S JUBILANT SOFTWARE SERVICES PVT.LTD.

ARCHITECT:-
GIAN P. MATHUR AND ASSOCIATES (P) LTD.
C - 55, East Of Kailash, New Delhi-110065
T : 011-46599599 / F : 011-46599512
E : gpmia@airtelmail.in / W : www.gpmindia.com


OWNERS SIGNATURE:-
ARCHITECT SIGNATURE:-
GIAN P. MATHUR
B. Arch., M.C.A., I.I.T.M.
C.A.M.D. 5057559

DRAWING TITLE:-
GROUND/STILT, TYP 1ST TO 11TH FLOOR PLAN (TOWER - G)
DATE:- JULY-2017
SCALE:- 1:100
SHEET NO. 07

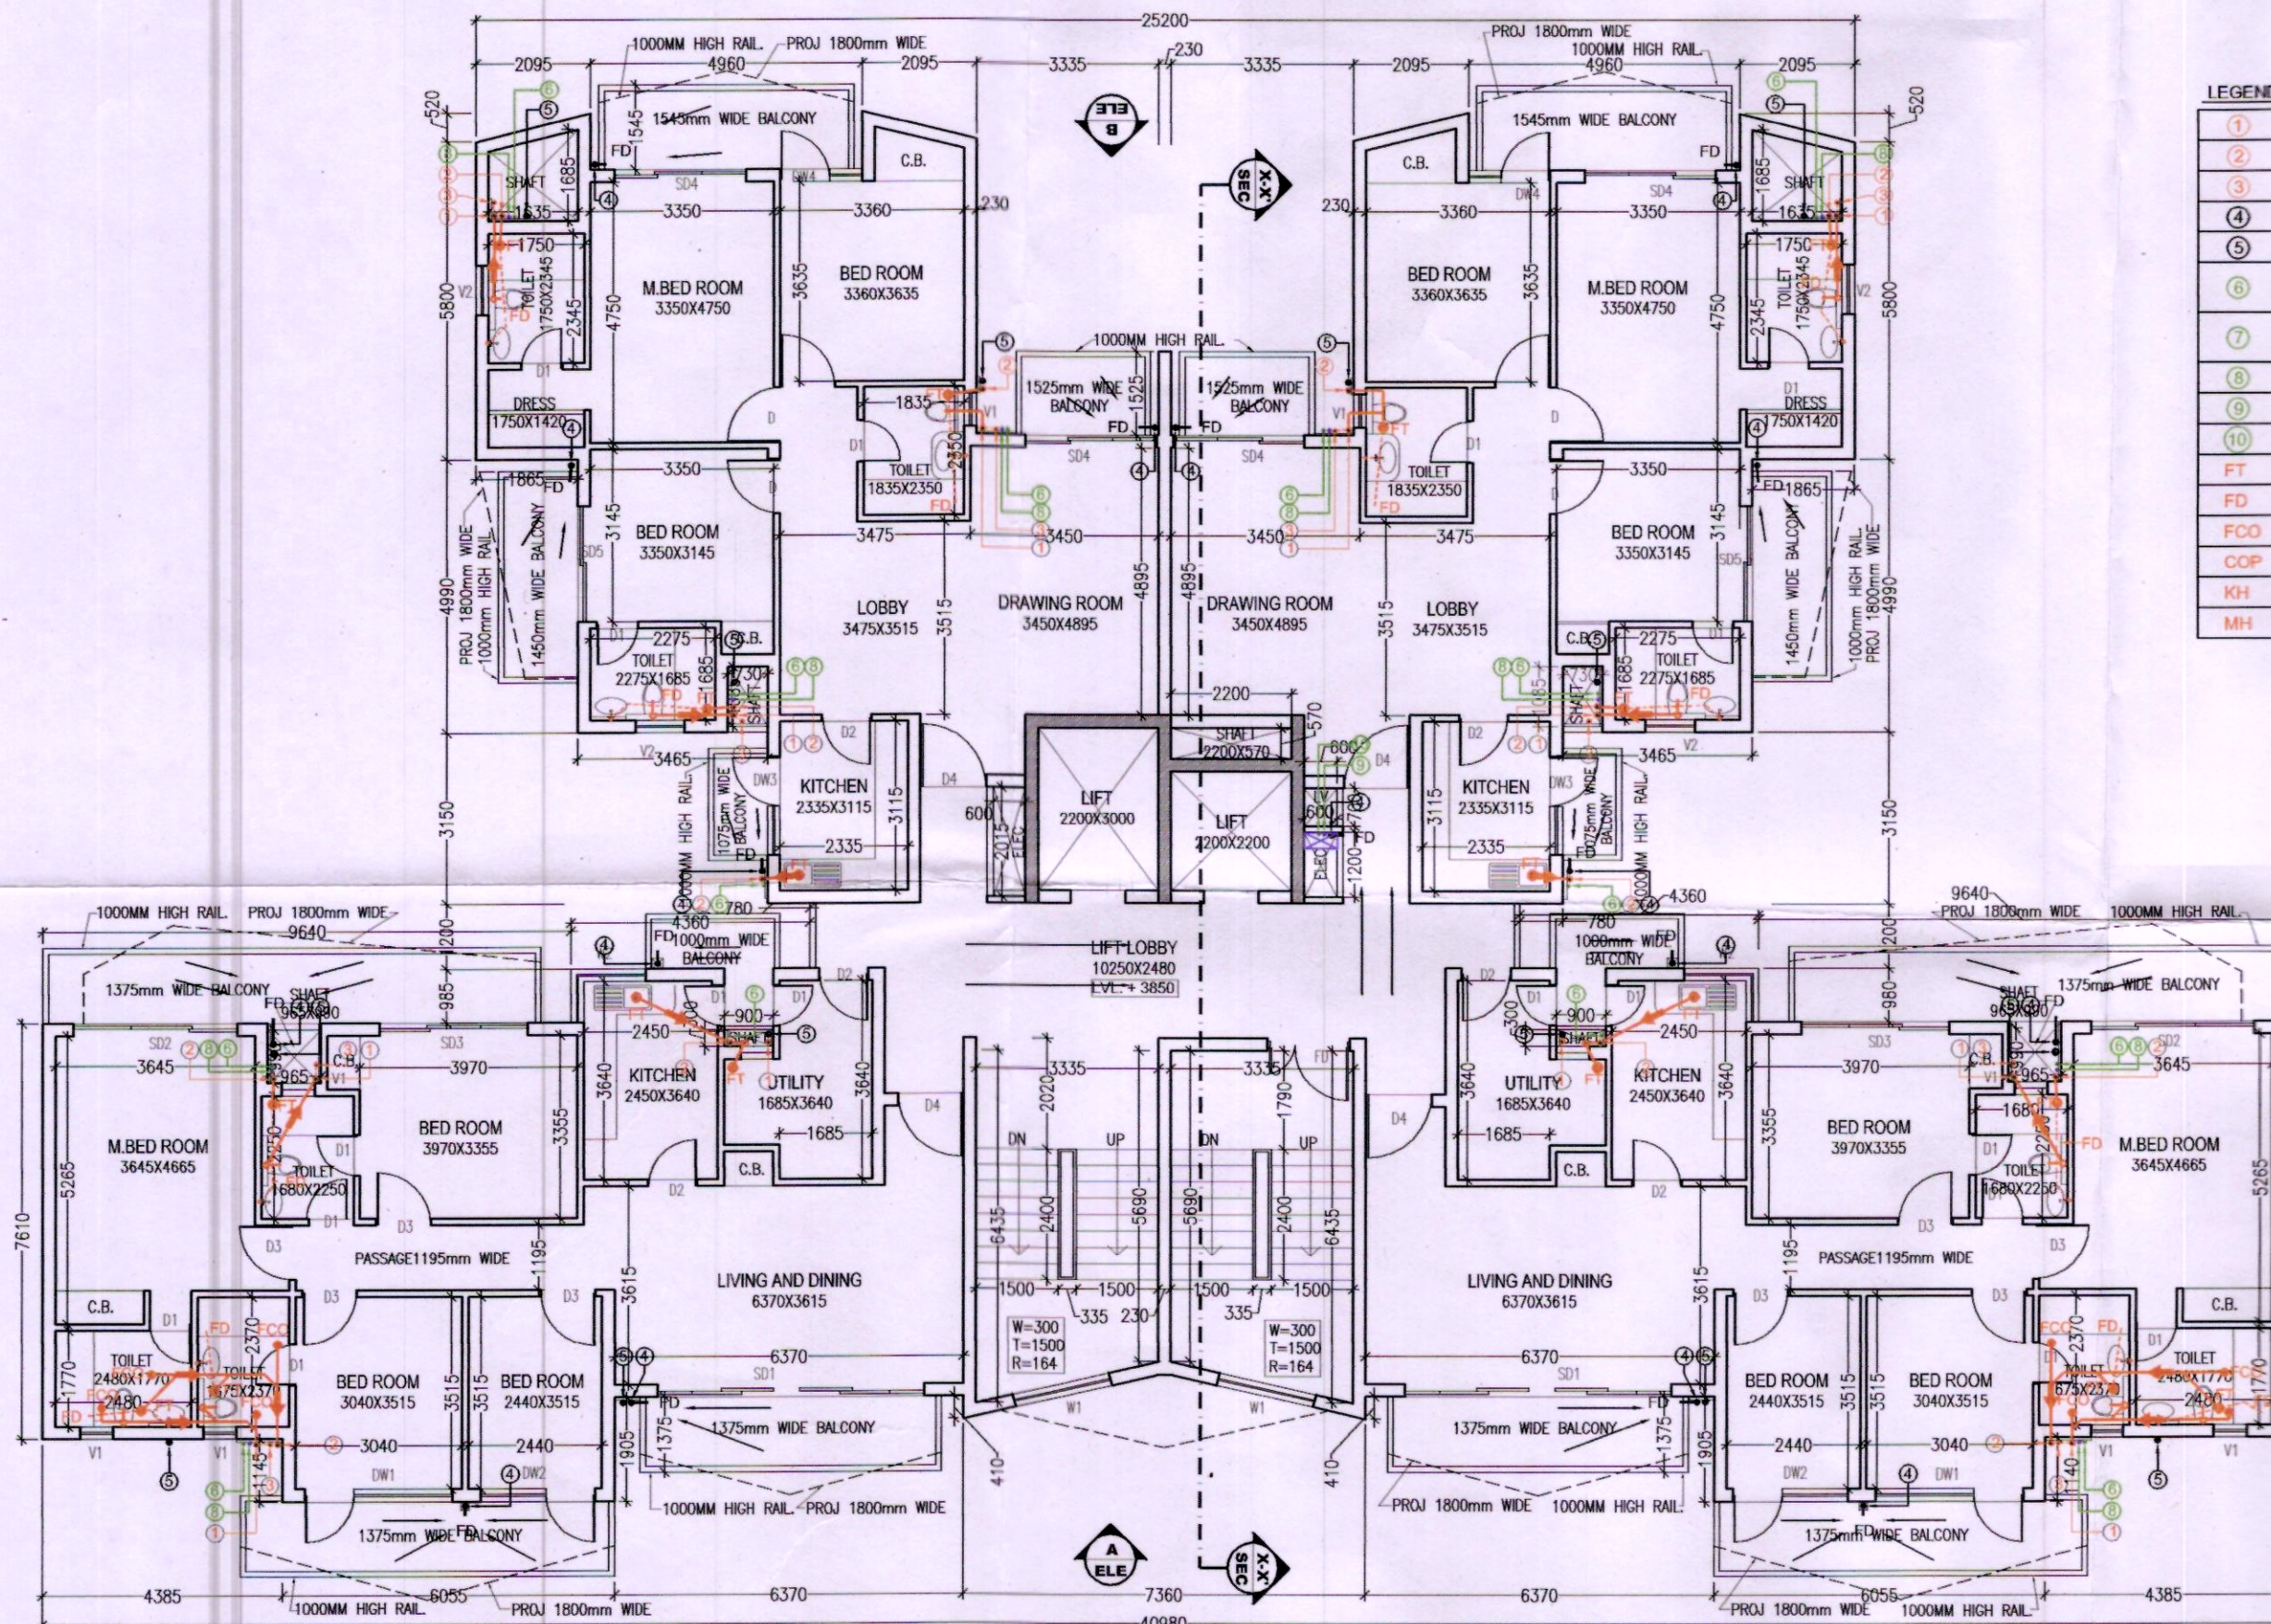

TYPICAL FLOOR PLAN (1,2,4,6,8 & 10TH FLOOR PLAN) (TOWER - G)

- LEGEND
- 110 OD UPVC (SWR) SOIL & VENT PIPE
 - 110 OD UPVC (SWR) WASTE & VENT PIPE
 - 75 OD UPVC VENT PIPE
 - 90 OD UPVC (SWR) RAIN WATER PIPE
 - 110 OD UPVC (SWR) RAIN WATER PIPE
 - DOMESTIC WATER SUPPLY ON TAKE FOR 11th TO GROUND FLOOR
 - DOMESTIC WATER SUPPLY ON TAKE FOR UPPER FLOOR TO 11th FLOOR
 - FLUSHING WATER SUPPLY ON TAKE
 - DOMESTIC WATER SUPPLY RISER
 - FLUSHING WATER SUPPLY RISER
 - FLOOR TRAP
 - FLOOR DRAIN
 - FLOOR CLEAN OUT
 - CLEAN OUT PLUG
 - KITCHEN 450X450
 - MANHOLE

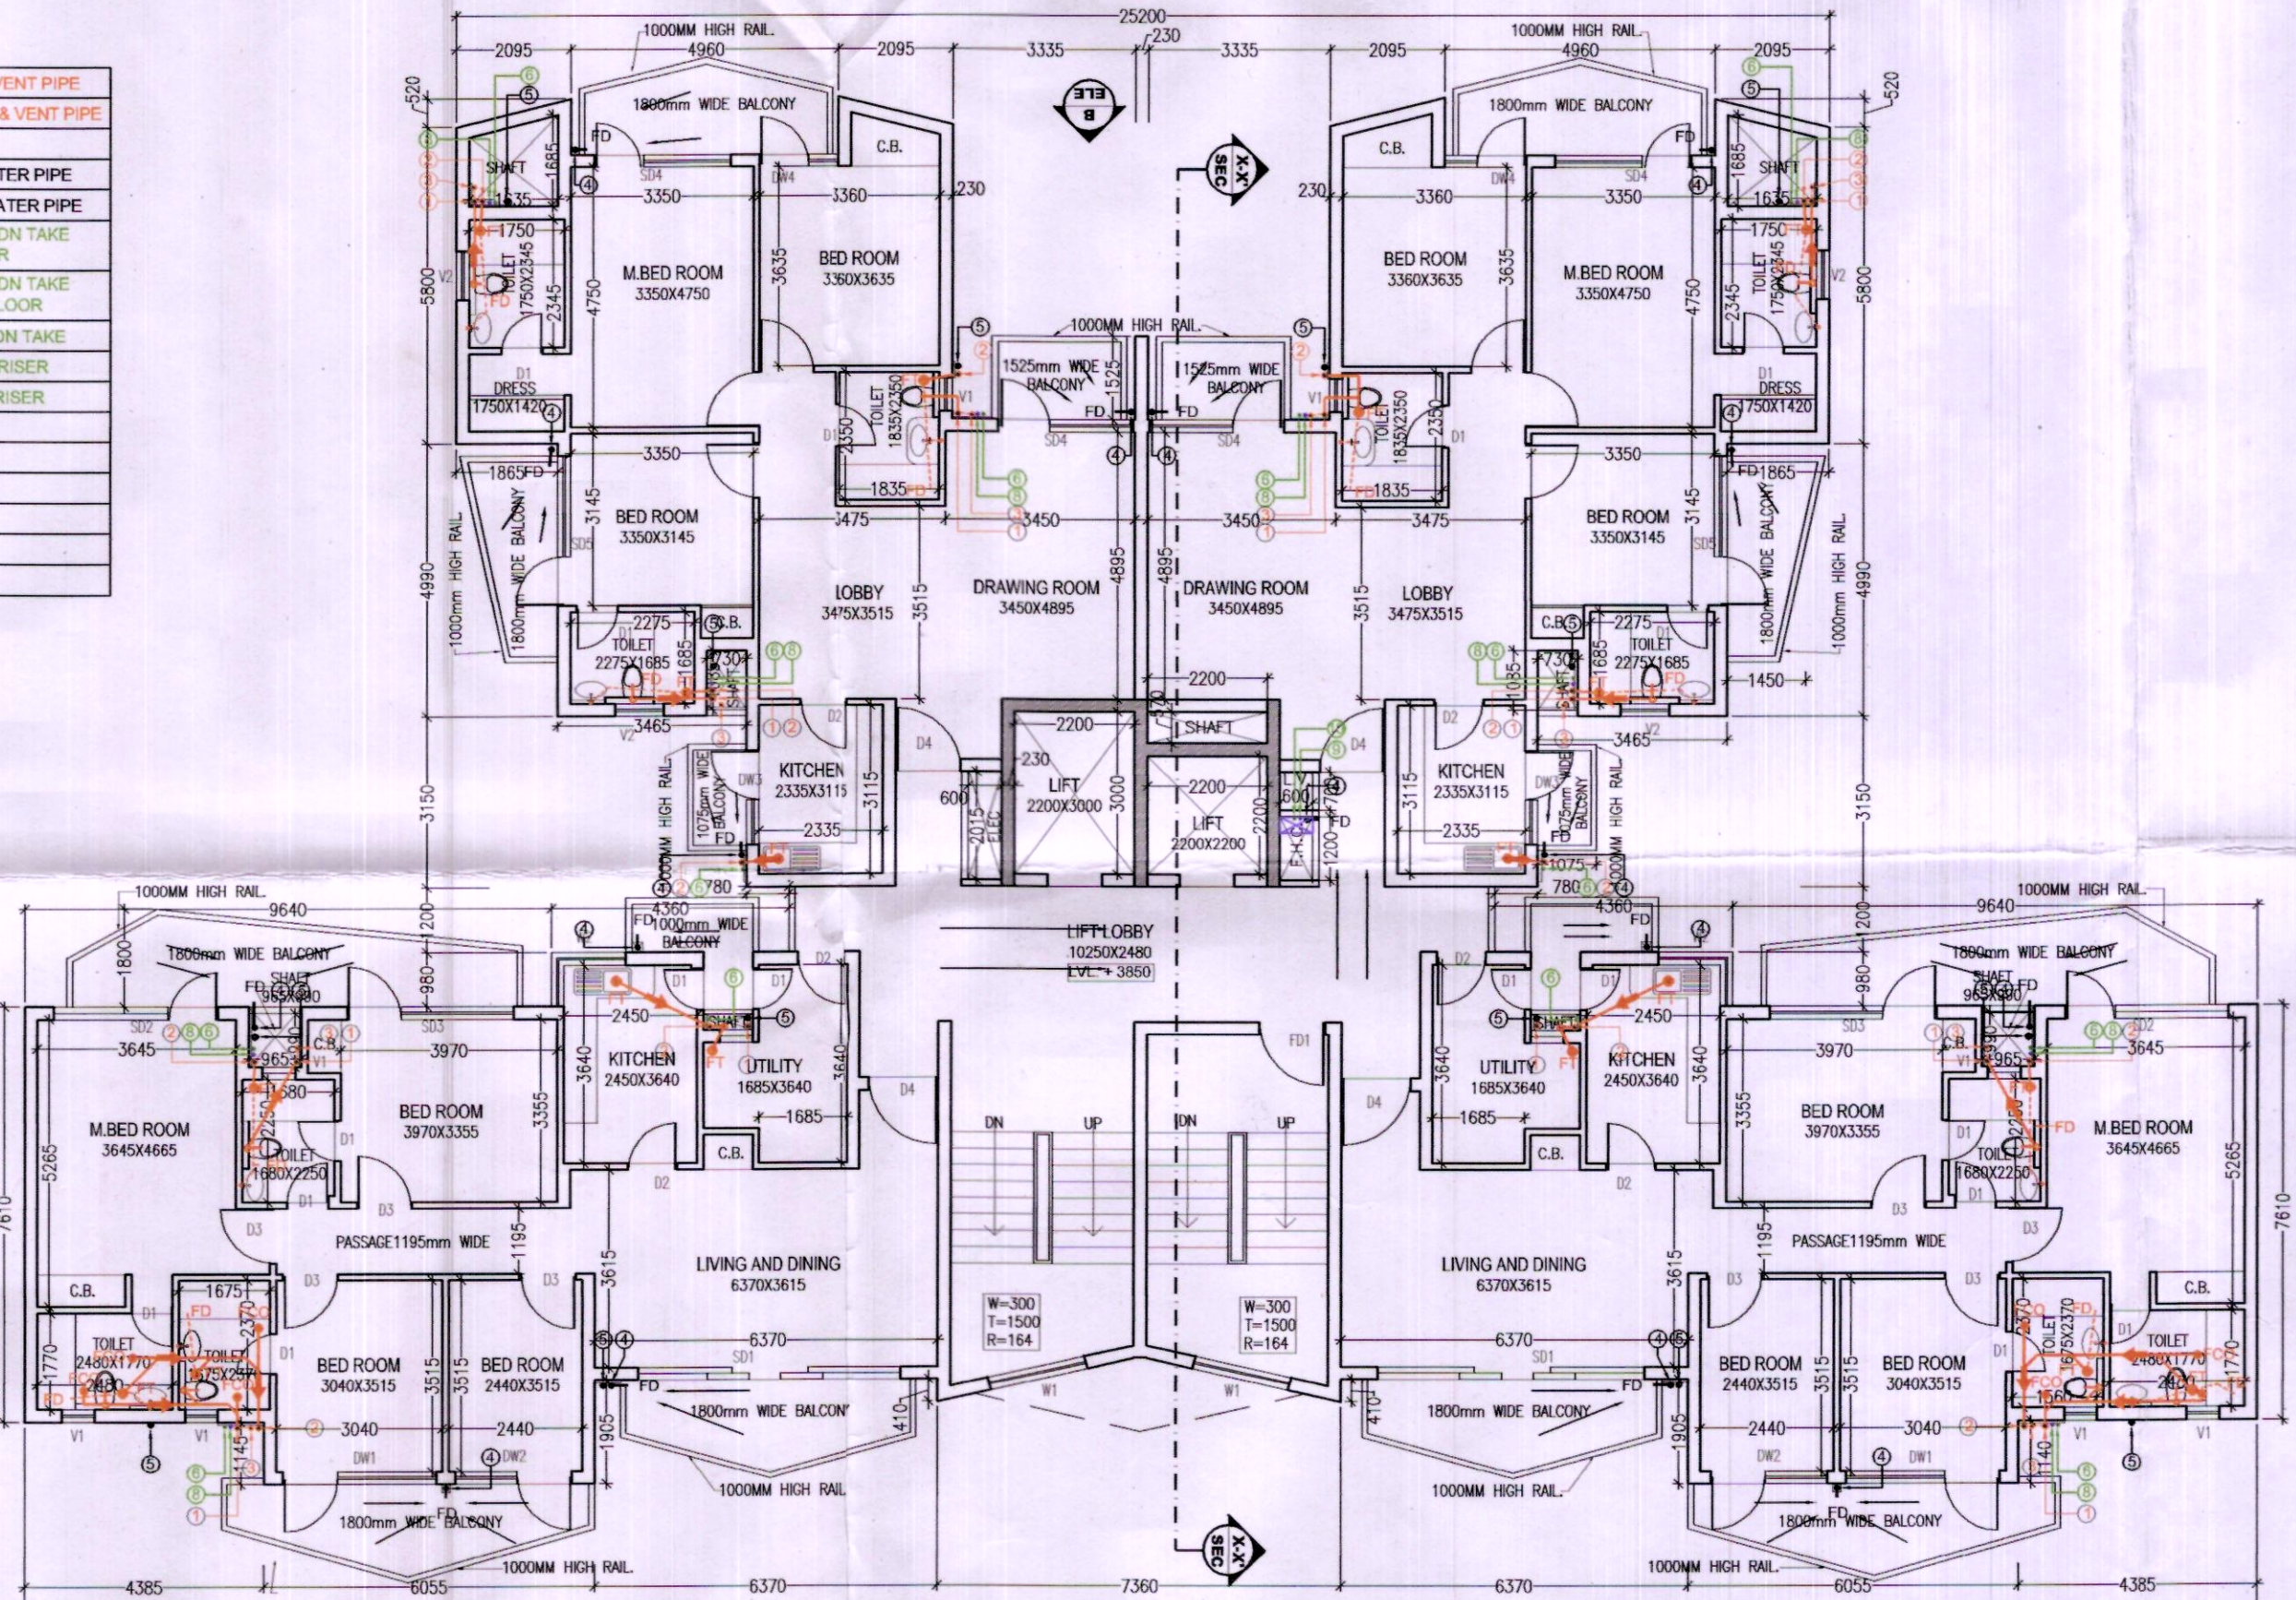

TYPICAL FLOOR PLAN (3,5,7,9 & 11TH FLOOR PLAN) (TOWER - G)