


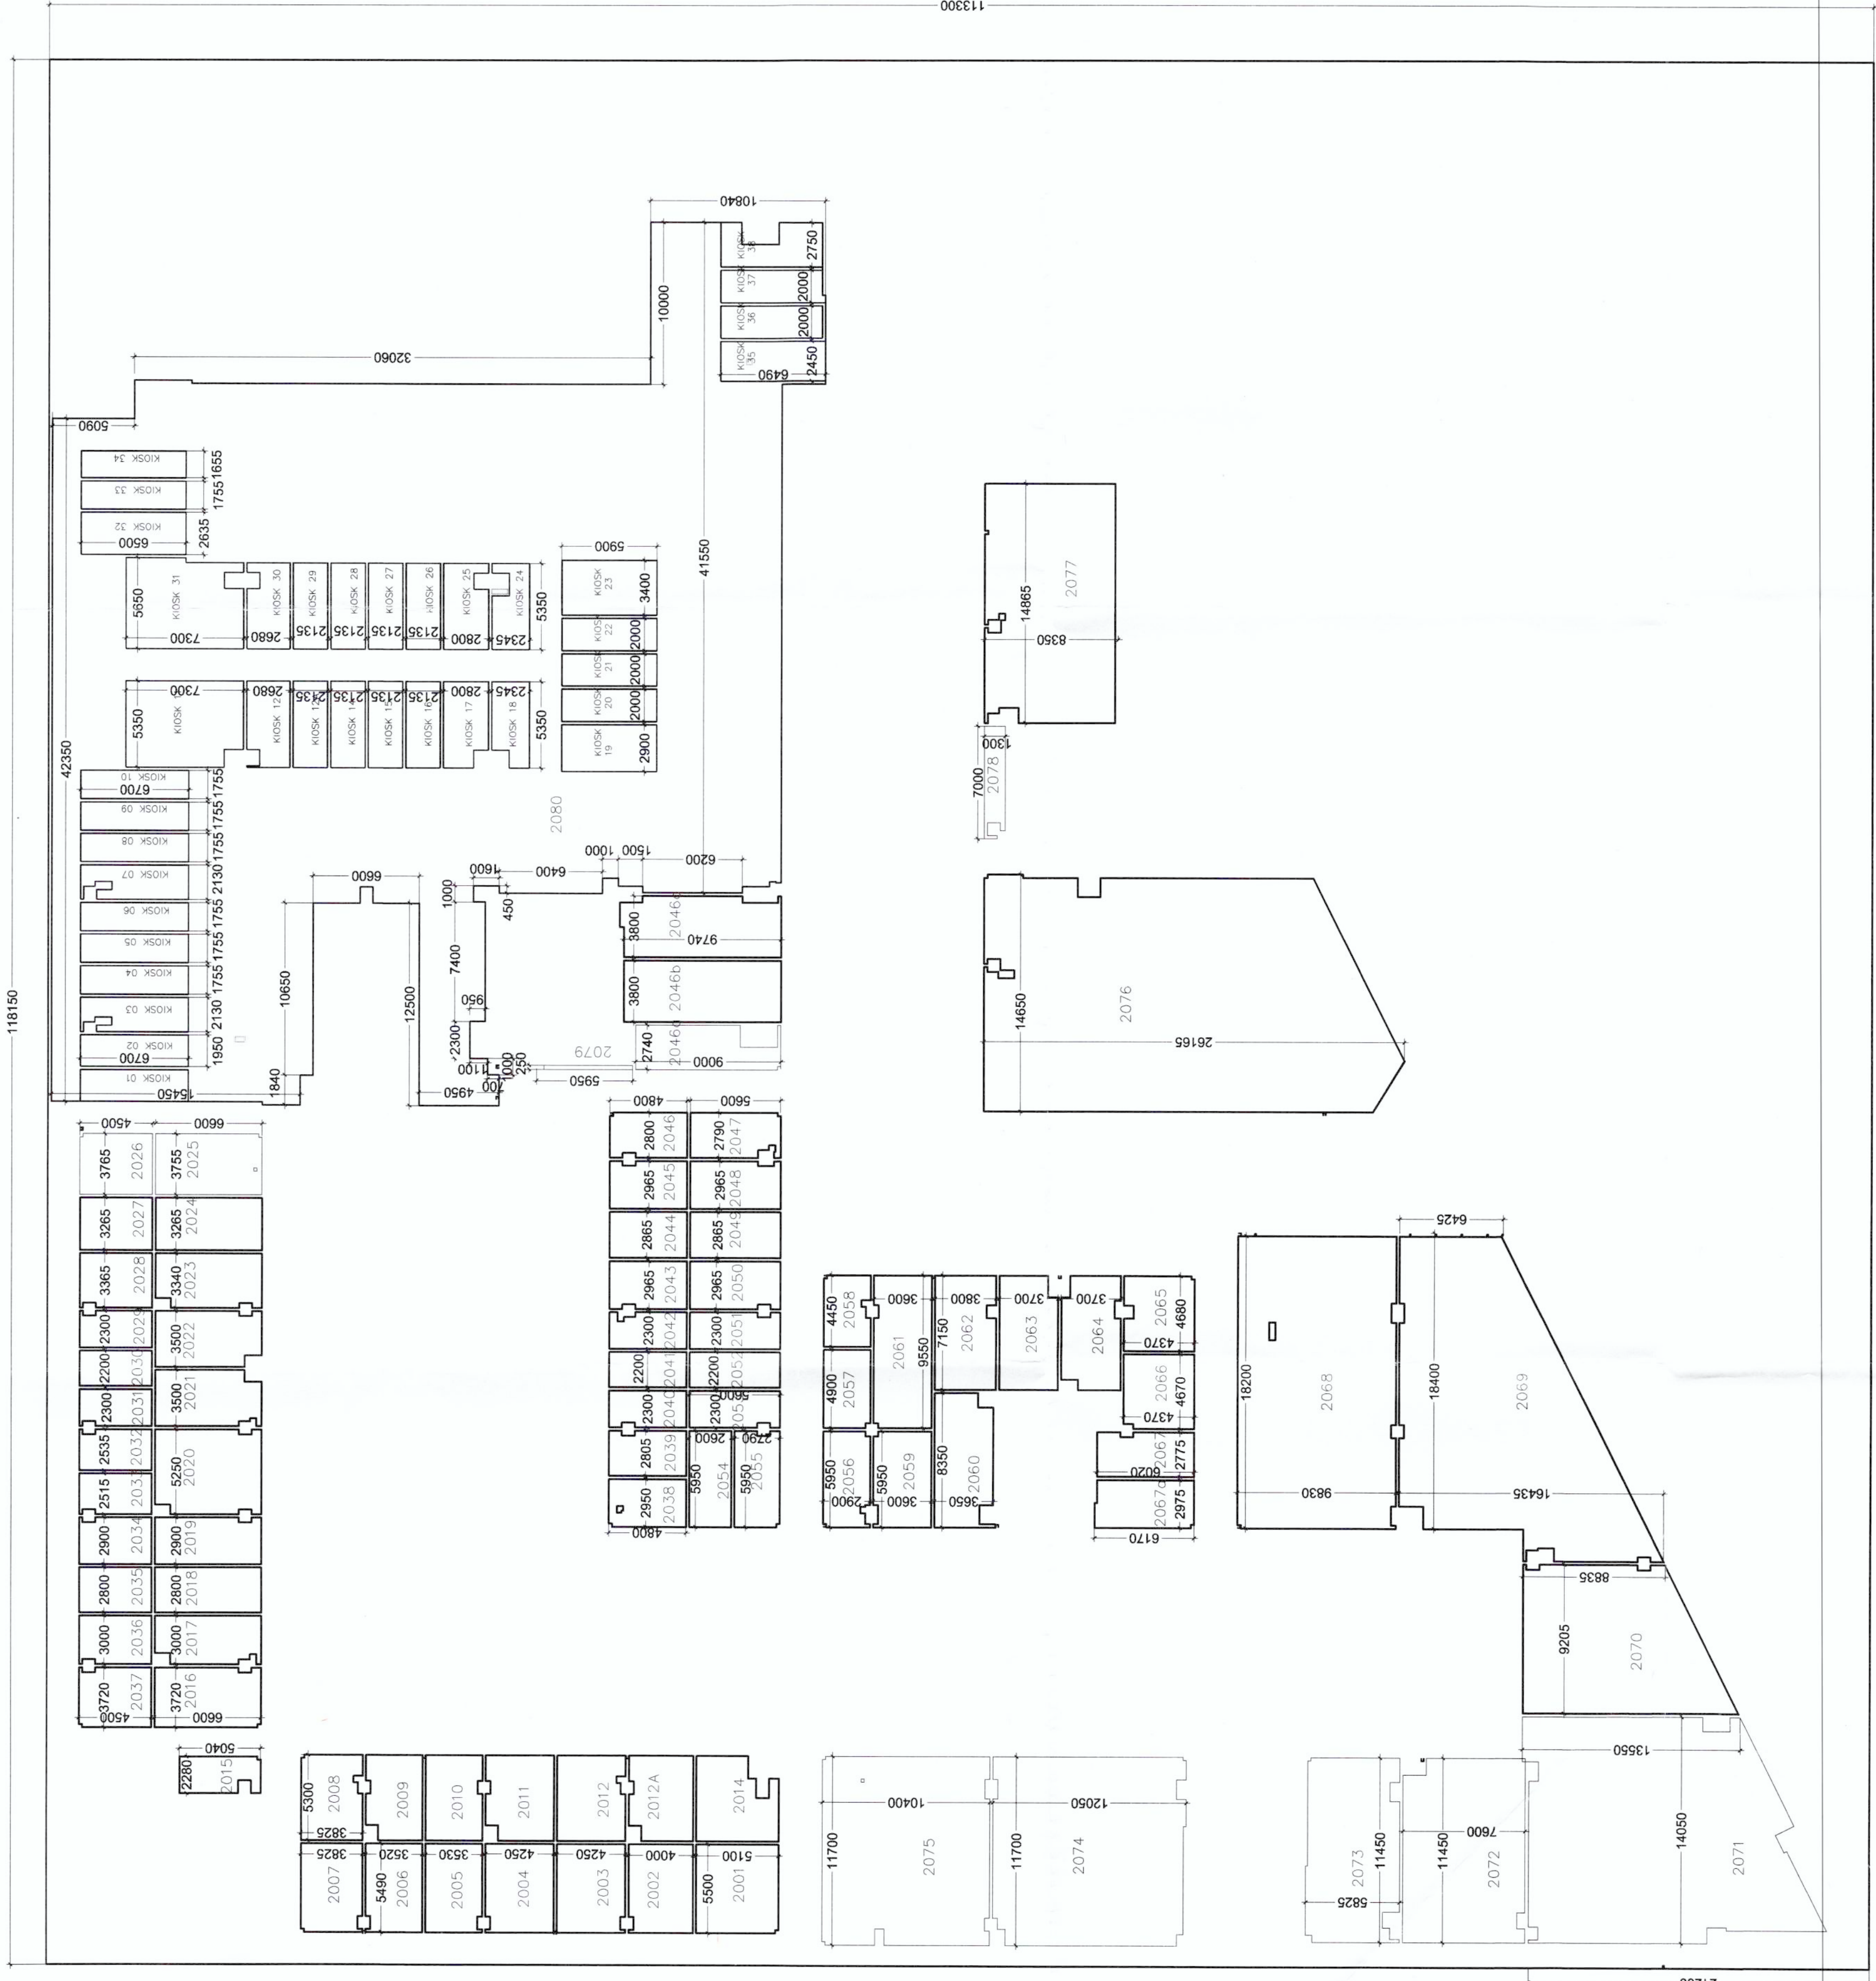

1 CARPET AREA DIAGRAM
SCALE 1:250

SECOND FLOOR CARPET AREA CALCULATION					
S.NO.	DESCRIPTION	QUANTITY	LENGTH & BREADTH (M)	LENGTH & BREADTH (M)	AREA (SQ.M)
1	KIOSK 01	1	3.500	4.000	14.00
2	KIOSK 02	1	3.500	4.000	14.00
3	KIOSK 03	1	3.500	4.000	14.00
4	KIOSK 04	1	3.500	4.000	14.00
5	KIOSK 05	1	3.500	4.000	14.00
6	KIOSK 06	1	3.500	4.000	14.00
7	KIOSK 07	1	3.500	4.000	14.00
8	KIOSK 08	1	3.500	4.000	14.00
9	KIOSK 09	1	3.500	4.000	14.00
10	KIOSK 10	1	3.500	4.000	14.00
11	KIOSK 11	1	3.500	4.000	14.00
12	KIOSK 12	1	3.500	4.000	14.00
13	KIOSK 13	1	3.500	4.000	14.00
14	KIOSK 14	1	3.500	4.000	14.00
15	KIOSK 15	1	3.500	4.000	14.00
16	KIOSK 16	1	3.500	4.000	14.00
17	KIOSK 17	1	3.500	4.000	14.00
18	KIOSK 18	1	3.500	4.000	14.00
19	KIOSK 19	1	3.500	4.000	14.00
20	KIOSK 20	1	3.500	4.000	14.00
21	KIOSK 21	1	3.500	4.000	14.00
22	KIOSK 22	1	3.500	4.000	14.00
23	KIOSK 23	1	3.500	4.000	14.00
24	KIOSK 24	1	3.500	4.000	14.00
25	KIOSK 25	1	3.500	4.000	14.00
26	KIOSK 26	1	3.500	4.000	14.00
27	KIOSK 27	1	3.500	4.000	14.00
28	KIOSK 28	1	3.500	4.000	14.00
29	KIOSK 29	1	3.500	4.000	14.00
30	KIOSK 30	1	3.500	4.000	14.00
31	KIOSK 31	1	3.500	4.000	14.00
32	KIOSK 32	1	3.500	4.000	14.00
33	KIOSK 33	1	3.500	4.000	14.00
34	KIOSK 34	1	3.500	4.000	14.00
35	KIOSK 35	1	3.500	4.000	14.00
36	KIOSK 36	1	3.500	4.000	14.00
37	KIOSK 37	1	3.500	4.000	14.00
38	KIOSK 38	1	3.500	4.000	14.00
TOTAL CARPET AREA - SECOND FLOOR					400.00

2 CARPET AREA CALCULATION

KIOSKS CARPET AREA SHOP 2078					
S.NO.	DESCRIPTION	QUANTITY	LENGTH & BREADTH (M)	LENGTH & BREADTH (M)	AREA (SQ.M)
1	KIOSK 01	1	3.500	4.000	14.00
2	KIOSK 02	1	3.500	4.000	14.00
3	KIOSK 03	1	3.500	4.000	14.00
4	KIOSK 04	1	3.500	4.000	14.00
5	KIOSK 05	1	3.500	4.000	14.00
6	KIOSK 06	1	3.500	4.000	14.00
7	KIOSK 07	1	3.500	4.000	14.00
8	KIOSK 08	1	3.500	4.000	14.00
9	KIOSK 09	1	3.500	4.000	14.00
10	KIOSK 10	1	3.500	4.000	14.00
11	KIOSK 11	1	3.500	4.000	14.00
12	KIOSK 12	1	3.500	4.000	14.00
13	KIOSK 13	1	3.500	4.000	14.00
14	KIOSK 14	1	3.500	4.000	14.00
15	KIOSK 15	1	3.500	4.000	14.00
16	KIOSK 16	1	3.500	4.000	14.00
17	KIOSK 17	1	3.500	4.000	14.00
18	KIOSK 18	1	3.500	4.000	14.00
19	KIOSK 19	1	3.500	4.000	14.00
20	KIOSK 20	1	3.500	4.000	14.00
21	KIOSK 21	1	3.500	4.000	14.00
22	KIOSK 22	1	3.500	4.000	14.00
23	KIOSK 23	1	3.500	4.000	14.00
24	KIOSK 24	1	3.500	4.000	14.00
25	KIOSK 25	1	3.500	4.000	14.00
26	KIOSK 26	1	3.500	4.000	14.00
27	KIOSK 27	1	3.500	4.000	14.00
28	KIOSK 28	1	3.500	4.000	14.00
29	KIOSK 29	1	3.500	4.000	14.00
30	KIOSK 30	1	3.500	4.000	14.00
31	KIOSK 31	1	3.500	4.000	14.00
32	KIOSK 32	1	3.500	4.000	14.00
33	KIOSK 33	1	3.500	4.000	14.00
34	KIOSK 34	1	3.500	4.000	14.00
35	KIOSK 35	1	3.500	4.000	14.00
36	KIOSK 36	1	3.500	4.000	14.00
37	KIOSK 37	1	3.500	4.000	14.00
38	KIOSK 38	1	3.500	4.000	14.00

ARCHITECT
DESIGN FORUM
INTERNATIONAL
NEW DELHI
INDIA
TEL: 011-46000000

STRUCTURE CONSULTANT
VINTECH CONSULTANTS
NEW DELHI
INDIA
TEL: 011-46000000

MEP CONSULTANT
SAMELAC CONSULTANTS PVT LTD
NEW DELHI
INDIA
TEL: 011-46000000

NOTES:
1. ALL DIMENSIONS ARE IN MM.
2. GATE AND BOUNDARY WALL SHALL BE AS PER STANDARD DESIGN.
3. ENTIRE BUILDING INCLUDING BASEMENTS AS PER N.B.C.
4. ALL WATER SUPPLYING SYSTEMS WILL BE PROVIDED AS PER APPLICABLE NORMS.
5. 100% POWER BACK UP WILL BE PROVIDED FOR ALL ESSENTIAL SERVICES.
6. DISABLED RAMP @ 1:12 SLOPE WITH 900MM HIGH RAILING.
7. ALL ROOFS ARE MECHANICALLY VENTILATED AND FULLY AIR CONDITIONED.

PROJECT:

BUILDING PLAN OF COMMERCIAL COLONY
MEASURING 4.419 ACRES (LICENCE NO. 197 OF 2008)
MANEASAR URBAN COMPLEX BEING DEVELOPED BY
M/S R. C. SODH & CO. PROJECTS LIMITED,
THE MASTERPIECE, SOUL COURSE ROAD,
SECTOR 54, GURUGRAM - 122002, HARYANA, INDIA

ARCHITECT'S SIGNATURE

CLIENT'S SIGNATURE

DRAWING TITLE:
SECOND FLOOR PLAN
(CARPET AREA)

DRAWING NO:
17.C

SCALE
AS MENTION

DATE
18/01/2020