


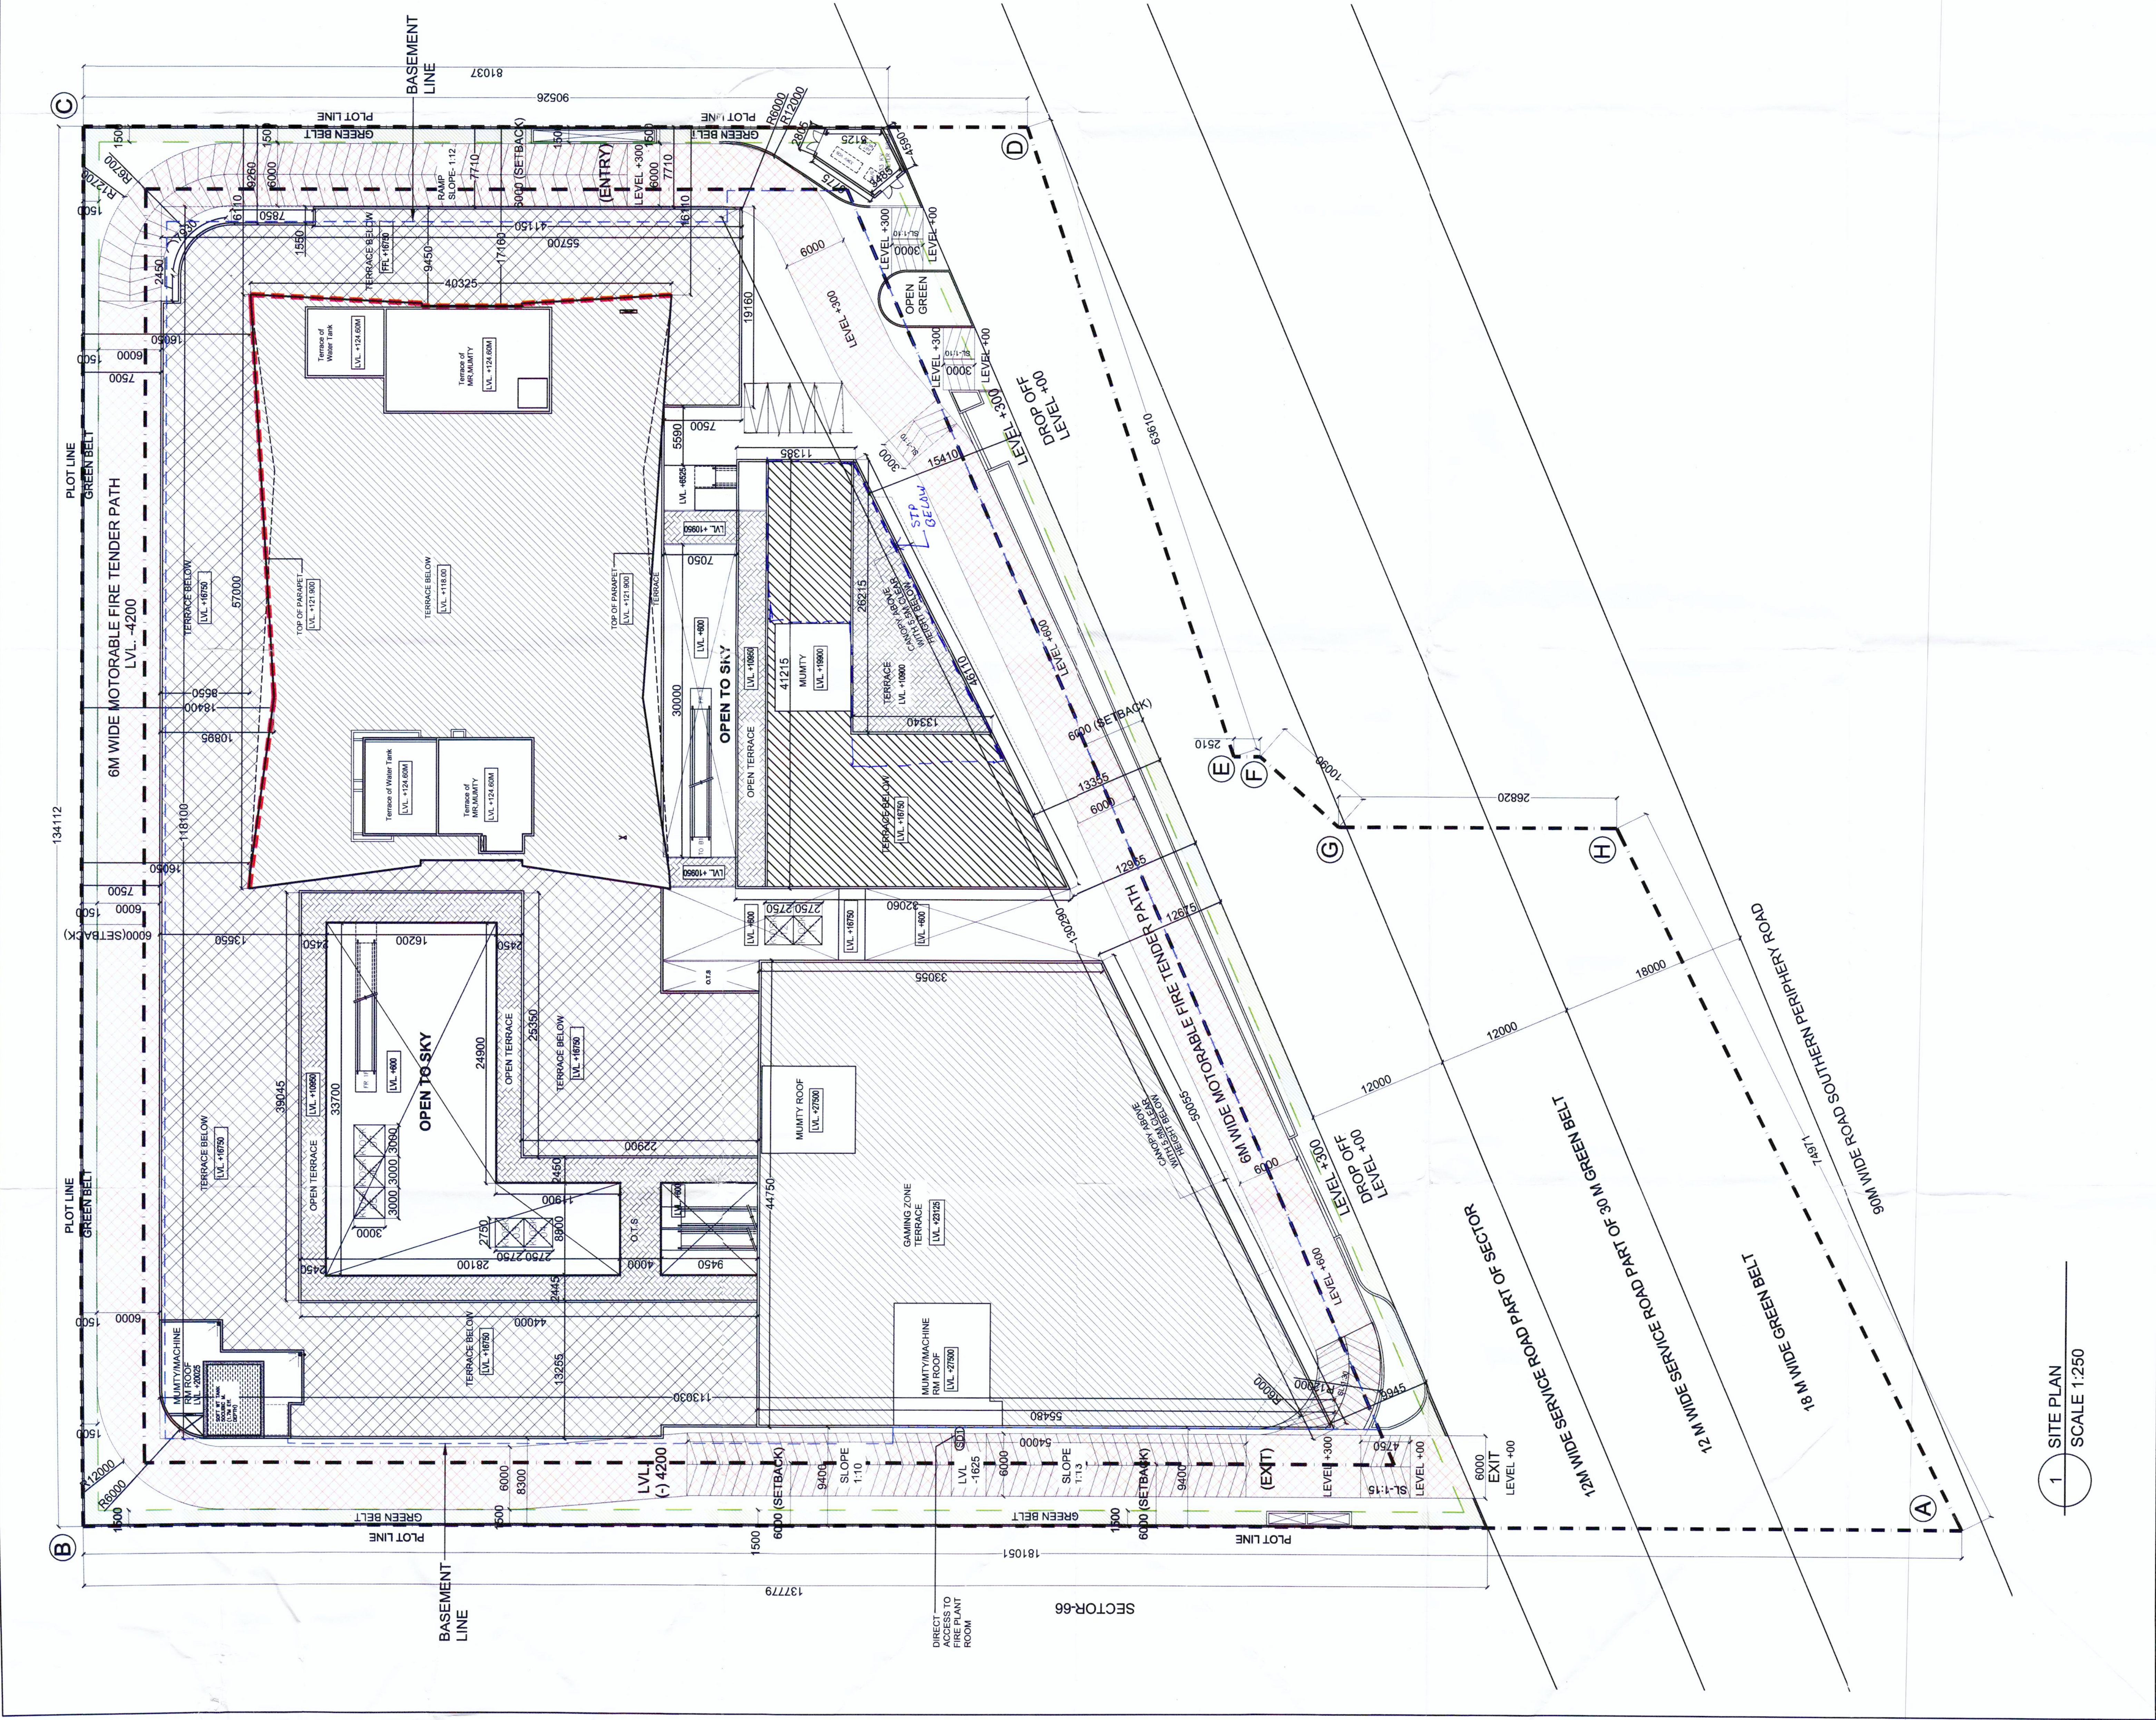

AREA SUMMARY	
S.NO.	DESCRIPTION (PROPOSED)
1	PLANT AREA (PROPOSED FOR PARK)
2	PERMISSIBLE GREENING COVERAGE
3	PERMISSIBLE GREENING COVERAGE
4	PERMISSIBLE GREENING COVERAGE
5	PERMISSIBLE GREENING COVERAGE
6	PERMISSIBLE GREENING COVERAGE
7	PERMISSIBLE GREENING COVERAGE
8	PERMISSIBLE GREENING COVERAGE
9	PERMISSIBLE GREENING COVERAGE
10	PERMISSIBLE GREENING COVERAGE

FLOOR AREA CALCULATION (PROPOSED)	
S.NO.	DESCRIPTION
1	GROUND FLOOR
2	FIRST FLOOR
3	SECOND FLOOR
4	THIRD FLOOR
5	FOURTH FLOOR
6	FIFTH FLOOR
7	SIXTH FLOOR
8	SEVENTH FLOOR
9	EIGHTH FLOOR
10	NINTH FLOOR
11	TENTH FLOOR
12	ELEVENTH FLOOR
13	TWELFTH FLOOR
14	THIRTEENTH FLOOR
15	FOURTEENTH FLOOR
16	FIFTEENTH FLOOR
17	SIXTEENTH FLOOR
18	SEVENTEENTH FLOOR
19	EIGHTEENTH FLOOR
20	NINETEENTH FLOOR
21	TWENTIETH FLOOR
22	ROOF TOP
23	ROOF TOP
24	ROOF TOP
25	ROOF TOP
26	ROOF TOP
27	ROOF TOP
28	ROOF TOP
29	ROOF TOP
30	ROOF TOP


TOTAL AREA CALCULATION (PROPOSED)	
S.NO.	DESCRIPTION
1	GROUND FLOOR
2	FIRST FLOOR
3	SECOND FLOOR
4	THIRD FLOOR
5	FOURTH FLOOR
6	FIFTH FLOOR
7	SIXTH FLOOR
8	SEVENTH FLOOR
9	EIGHTH FLOOR
10	NINTH FLOOR
11	TENTH FLOOR
12	ELEVENTH FLOOR
13	TWELFTH FLOOR
14	THIRTEENTH FLOOR
15	FOURTEENTH FLOOR
16	FIFTEENTH FLOOR
17	SIXTEENTH FLOOR
18	SEVENTEENTH FLOOR
19	EIGHTEENTH FLOOR
20	NINETEENTH FLOOR
21	TWENTIETH FLOOR
22	ROOF TOP
23	ROOF TOP
24	ROOF TOP
25	ROOF TOP
26	ROOF TOP
27	ROOF TOP
28	ROOF TOP
29	ROOF TOP
30	ROOF TOP

BUILD UP CALCULATION	
S.NO.	DESCRIPTION
1	GROUND FLOOR
2	FIRST FLOOR
3	SECOND FLOOR
4	THIRD FLOOR
5	FOURTH FLOOR
6	FIFTH FLOOR
7	SIXTH FLOOR
8	SEVENTH FLOOR
9	EIGHTH FLOOR
10	NINTH FLOOR
11	TENTH FLOOR
12	ELEVENTH FLOOR
13	TWELFTH FLOOR
14	THIRTEENTH FLOOR
15	FOURTEENTH FLOOR
16	FIFTEENTH FLOOR
17	SIXTEENTH FLOOR
18	SEVENTEENTH FLOOR
19	EIGHTEENTH FLOOR
20	NINETEENTH FLOOR
21	TWENTIETH FLOOR
22	ROOF TOP
23	ROOF TOP
24	ROOF TOP
25	ROOF TOP
26	ROOF TOP
27	ROOF TOP
28	ROOF TOP
29	ROOF TOP
30	ROOF TOP

BUILD UP CALCULATION	
S.NO.	DESCRIPTION
1	GROUND FLOOR
2	FIRST FLOOR
3	SECOND FLOOR
4	THIRD FLOOR
5	FOURTH FLOOR
6	FIFTH FLOOR
7	SIXTH FLOOR
8	SEVENTH FLOOR
9	EIGHTH FLOOR
10	NINTH FLOOR
11	TENTH FLOOR
12	ELEVENTH FLOOR
13	TWELFTH FLOOR
14	THIRTEENTH FLOOR
15	FOURTEENTH FLOOR
16	FIFTEENTH FLOOR
17	SIXTEENTH FLOOR
18	SEVENTEENTH FLOOR
19	EIGHTEENTH FLOOR
20	NINETEENTH FLOOR
21	TWENTIETH FLOOR
22	ROOF TOP
23	ROOF TOP
24	ROOF TOP
25	ROOF TOP
26	ROOF TOP
27	ROOF TOP
28	ROOF TOP
29	ROOF TOP
30	ROOF TOP

GROUND COVERAGE CALCULATION (PROPOSED)	
S.NO.	DESCRIPTION
1	GROUND FLOOR
2	FIRST FLOOR
3	SECOND FLOOR
4	THIRD FLOOR
5	FOURTH FLOOR
6	FIFTH FLOOR
7	SIXTH FLOOR
8	SEVENTH FLOOR
9	EIGHTH FLOOR
10	NINTH FLOOR
11	TENTH FLOOR
12	ELEVENTH FLOOR
13	TWELFTH FLOOR
14	THIRTEENTH FLOOR
15	FOURTEENTH FLOOR
16	FIFTEENTH FLOOR
17	SIXTEENTH FLOOR
18	SEVENTEENTH FLOOR
19	EIGHTEENTH FLOOR
20	NINETEENTH FLOOR
21	TWENTIETH FLOOR
22	ROOF TOP
23	ROOF TOP
24	ROOF TOP
25	ROOF TOP
26	ROOF TOP
27	ROOF TOP
28	ROOF TOP
29	ROOF TOP
30	ROOF TOP

STAIRCASE SUMMARY	
S.NO.	DESCRIPTION
1	GROUND FLOOR
2	FIRST FLOOR
3	SECOND FLOOR
4	THIRD FLOOR
5	FOURTH FLOOR
6	FIFTH FLOOR
7	SIXTH FLOOR
8	SEVENTH FLOOR
9	EIGHTH FLOOR
10	NINTH FLOOR
11	TENTH FLOOR
12	ELEVENTH FLOOR
13	TWELFTH FLOOR
14	THIRTEENTH FLOOR
15	FOURTEENTH FLOOR
16	FIFTEENTH FLOOR
17	SIXTEENTH FLOOR
18	SEVENTEENTH FLOOR
19	EIGHTEENTH FLOOR
20	NINETEENTH FLOOR
21	TWENTIETH FLOOR
22	ROOF TOP
23	ROOF TOP
24	ROOF TOP
25	ROOF TOP
26	ROOF TOP
27	ROOF TOP
28	ROOF TOP
29	ROOF TOP
30	ROOF TOP

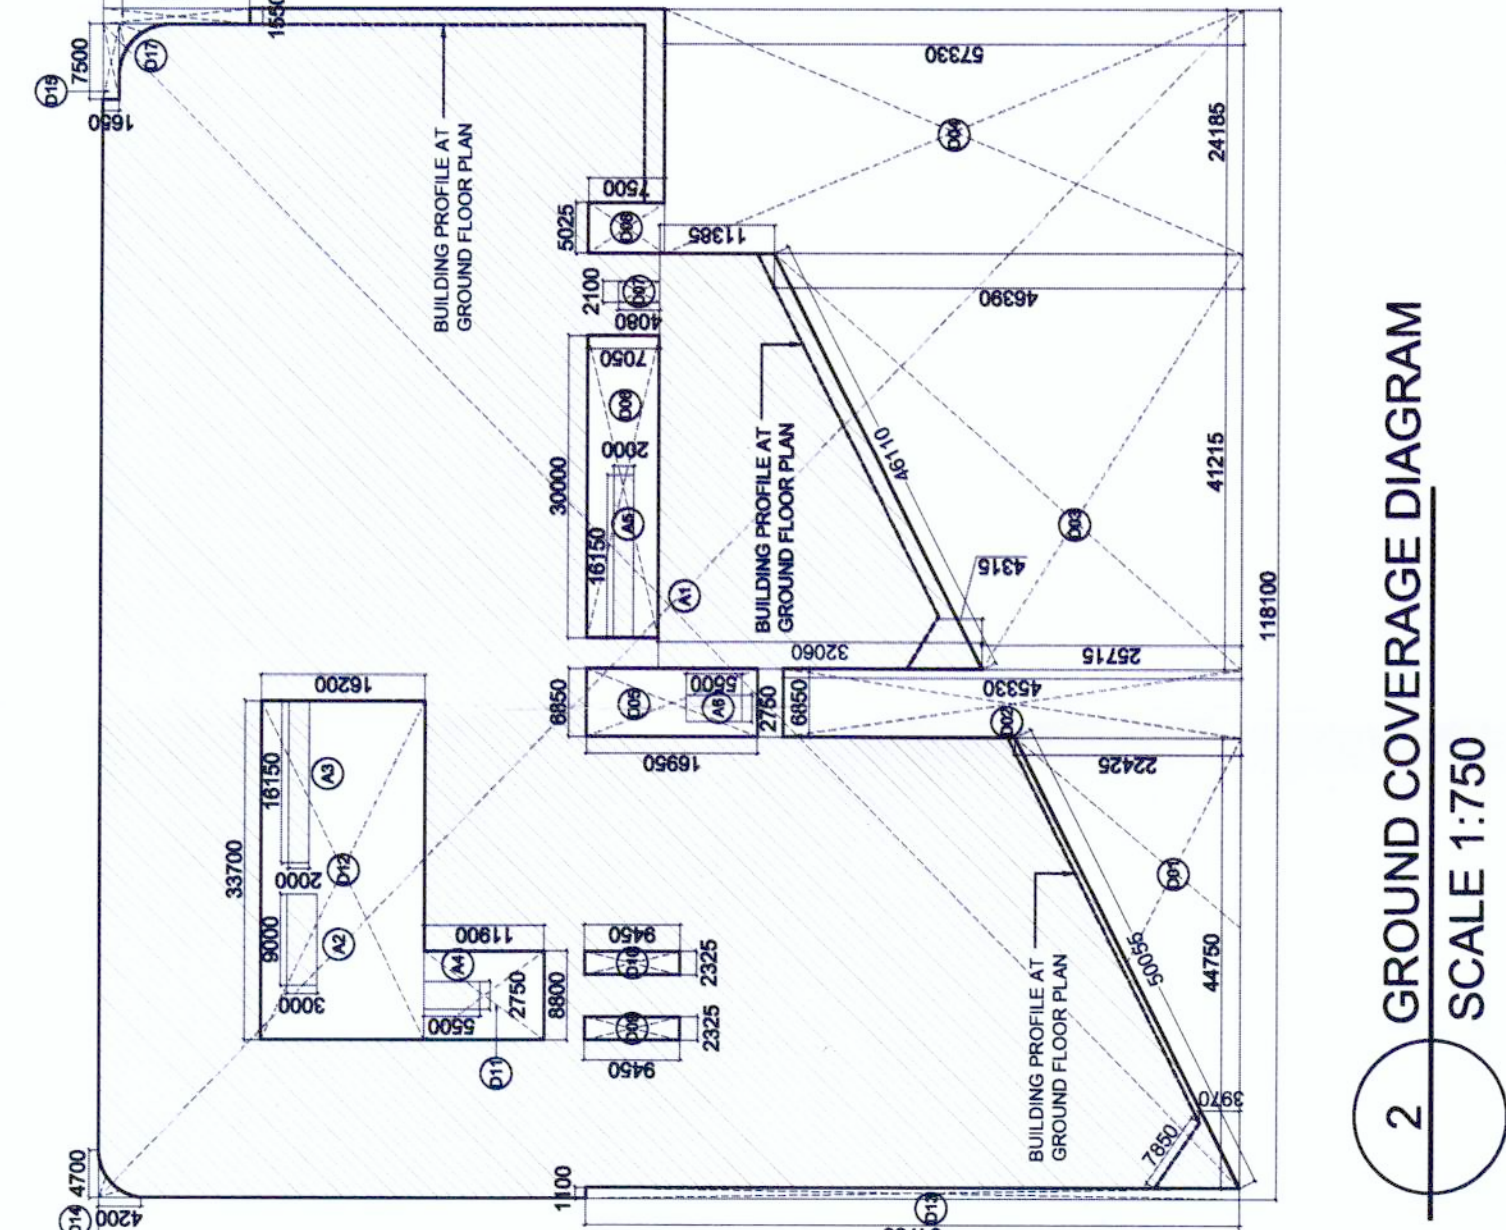

2 GROUND COVERAGE DIAGRAM
SCALE 1:750

ARCHITECT:
DESIGN FORUM INTERNATIONAL
NEW DELHI
TEL: 011-46566600

STRUCTURE CONSULTANT:
VINTECH CONSULTANTS
NEW DELHI
TEL: 011-4314 515

MEP CONSULTANT:
SANELAC CONSULTANTS PVT LTD
NEW DELHI
TEL: 011-4314 515

NOTES:
1. ALL DIMENSIONS ARE IN MM.
2. GATE AND BOUNDARY WALL SHALL BE AS PER STANDARD DESIGN.
3. ALL SERVICES SHALL BE PROVIDED IN ENTIRE BUILDING INCLUDING BASEMENTS AS PER NEC.
4. RAIN WATER HARVESTING SYSTEM WILL BE PROVIDED AS PER SERVICE AREAS.
5. 100% POWER BACK UP WILL BE PROVIDED FOR LIFTS & ESSENTIAL SERVICE AREAS.
6. ALL BUILDINGS ARE MECHANICALLY VENTILATED AND FULLY AIR CONDITIONED.

PROJECT:
BUILDING PLAN OF COMMERCIAL COLONY MANESAR URBAN COMPLEX, BEING DEVELOPED BY MS R. C. SOOD & CO. C/O ADVANCE INDIA PROJECTS LIMITED, THE MASTERPIECE, GOLF COURSE ROAD, SECTOR 54, GURUGRAM - 122002, HARYANA, INDIA

ARCHITECT'S SIGNATURE:
[Signature]
DATE: 18/01/2020

CLIENT'S SIGNATURE:
[Signature]
DATE: 18/01/2020

DRAWING NO:
01

DRAWING TITLE:
SITE PLAN

SCALE:
AS MENTION

NORTH:
↑